


END VIEW



2'-1"±

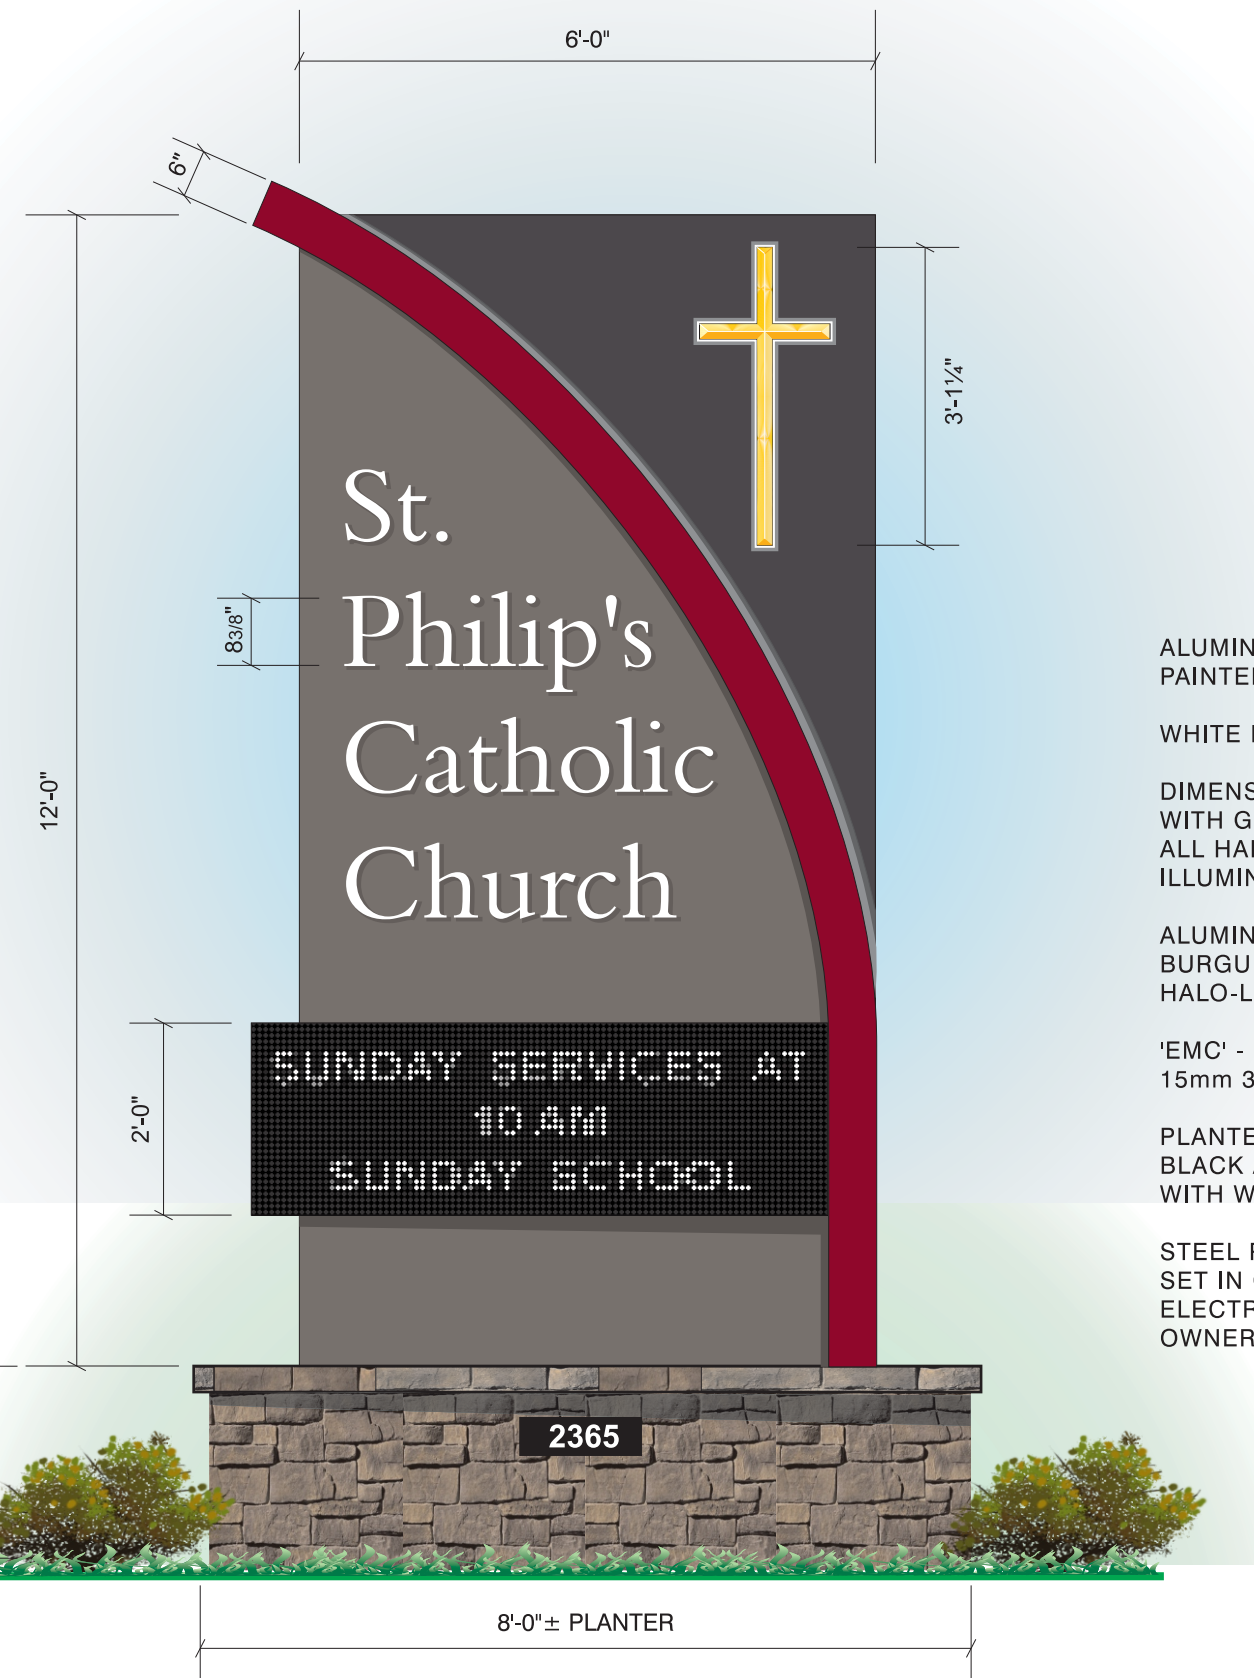

DOUBLE FACE INT. ILLUM. ID - EMC

SCALE: 1/2" = 1'-0"

(1) REQUIRED

ALUMINUM CABINET,
PAINTED PMS 403C/PMS 425,

WHITE PUSH-THRU ROUTED TEXT,

DIMENSIONAL PRISMATIC CROSS
WITH GOLD LEAF FINISH,
ALL HALO-LIT WITH WHITE 'LED'
ILLUMINATION,

ALUMINUM ARCH ACCENT PAINTED
BURGUNDY PMS 1815C,
HALO-LIT AT CROSS SIDE ONLY,

'EMC' - 2'x 6' CIRRUS ICE -
15mm 32x 96 MATRIX,

PLANTER WITH FIELDSTONE FINISH,
BLACK ACRYLIC ADDRESS PANEL
WITH WHITE VINYL NUMBERS,

STEEL POLE AS REQUIRED,
SET IN CONCRETE,
ELECTRICAL TO SIGN LOCATION BY
OWNER



NEOKRAFT SIGNS

Neokraft Signs Inc.
686 Main Street
Lewiston, Maine 04240
Telephone: 207.782.9654
Facsimile: 207.782.0009
1.800.339.2258
<http://www.neokraft.com>

Custom Sign Fabrication

These plans are the exclusive property of Neokraft Signs, Inc. and are the result of the original work of its employees. They are submitted to Neokraft's client for the sole purpose of consideration of whether to purchase these plans or to purchase from Neokraft a sign manufactured according to these plans.

Distribution or exhibition of these plans to anyone other than employees of said client, or use of these plans to construct a sign similar to the one embodied herein, is expressly forbidden. In the event that such exhibition or construction occurs, Neokraft expects to be reimbursed \$1500 in compensation for time and effort entailed in creating these plans.

PRESENTATION

ST. PHILIP'S CHURCH @3097

LOCATION: 2365 TURNER STREET
AUBURN, MAINE



DRAWING NO.: 1 OF 2

DRAWN BY: BK REP.: DO

DATE: 10.10.2017

QUOTE: @3097

GEN REF.:

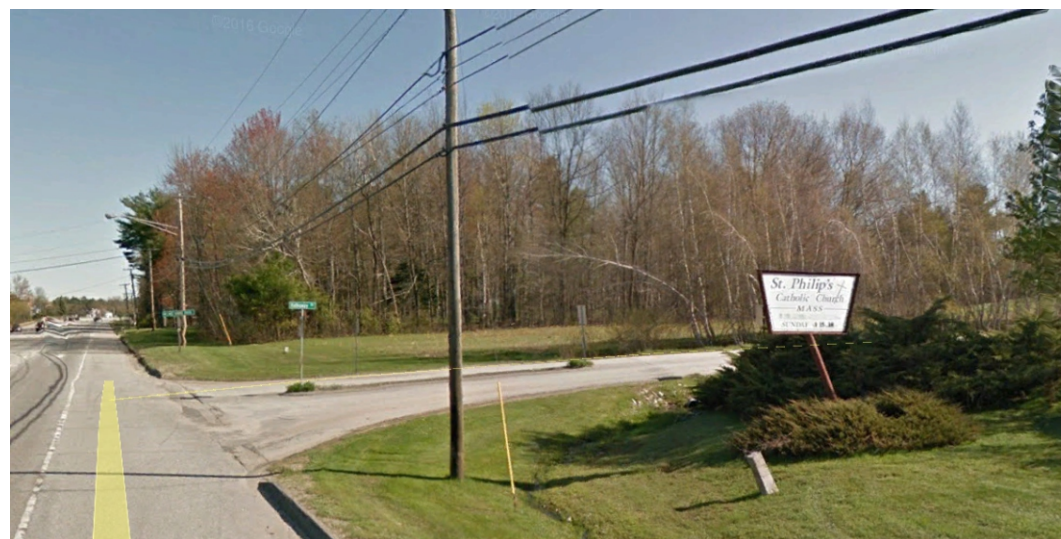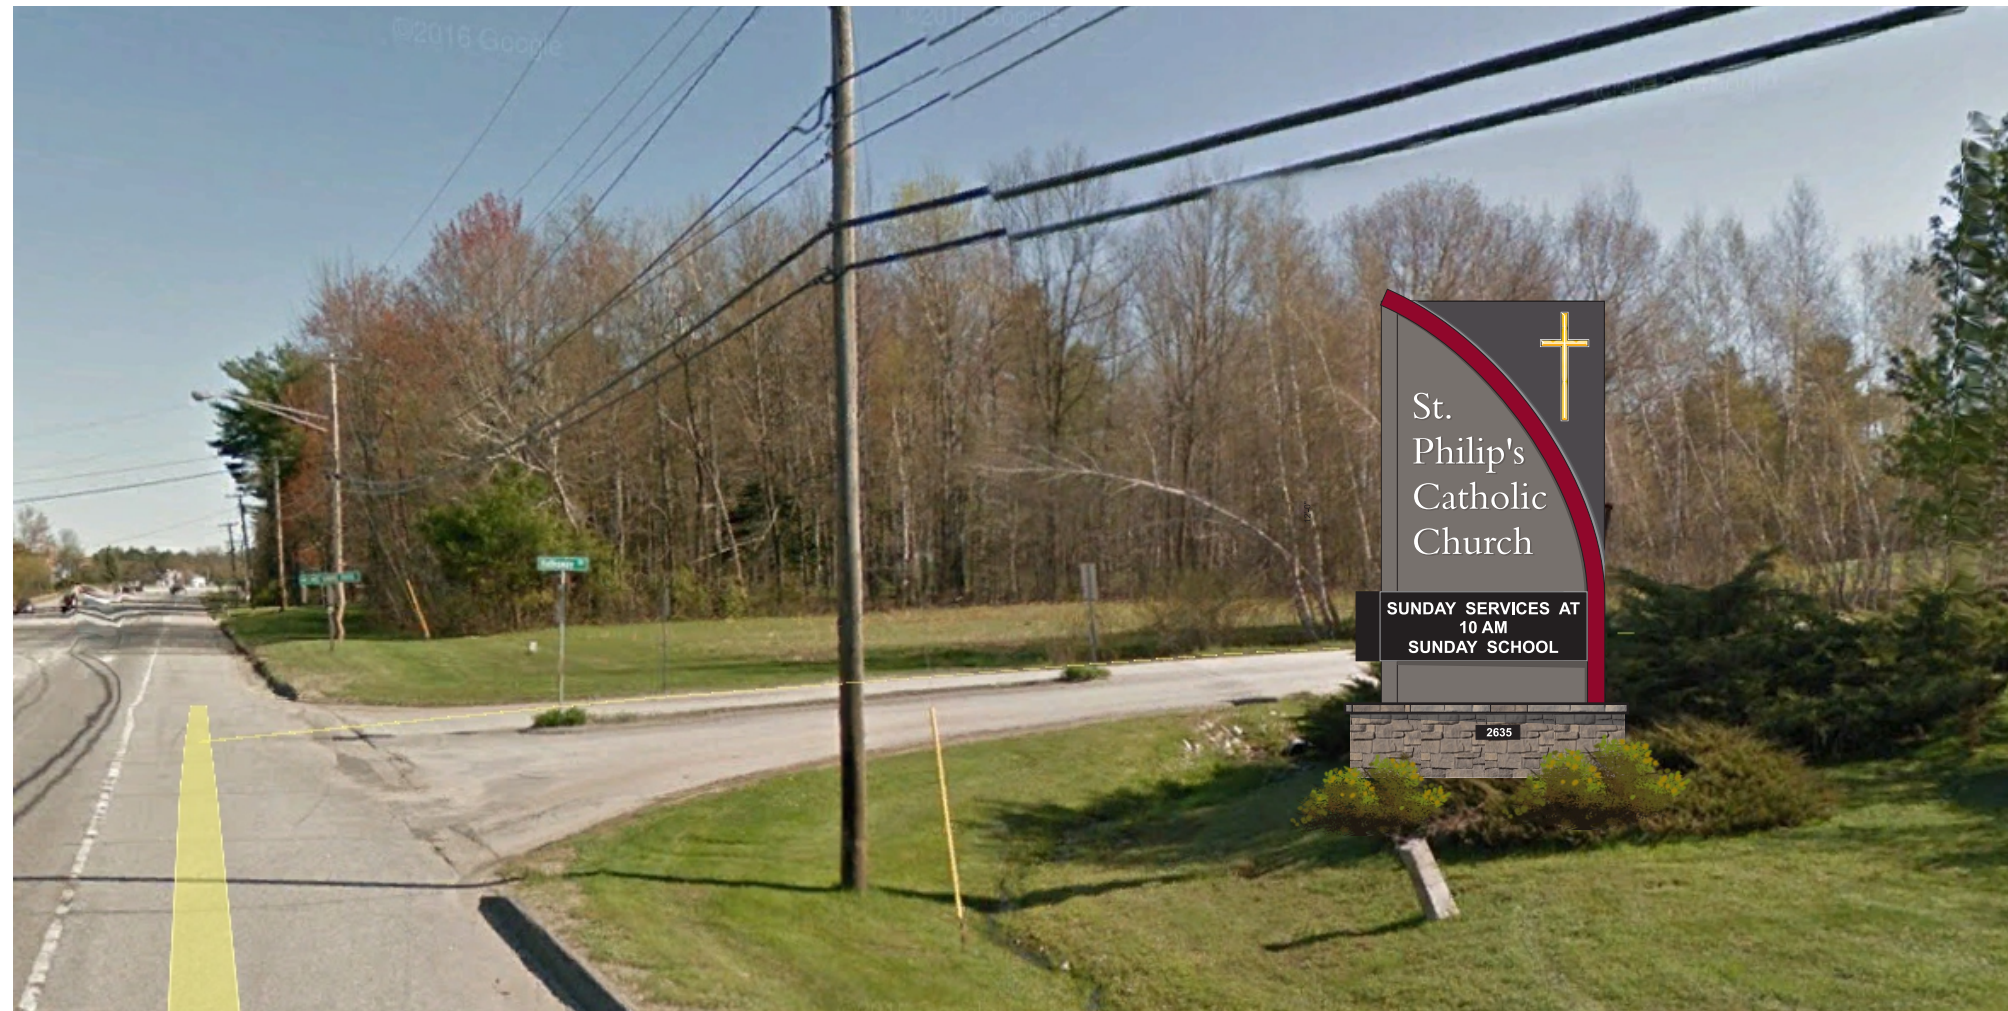

NEOKRAFT SIGNS

Neokraft Signs Inc.
686 Main Street
Lewiston, Maine 04240
Telephone: 207.782.9654
Facsimile: 207.782.0009
1.800.339.2258
<http://www.neokraft.com>

Custom Sign Fabrication

These plans are the exclusive property of Neokraft Signs, Inc. and are the result of the original work of its employees. They are submitted to Neokraft's client for the sole purpose of consideration of whether to purchase these plans or to purchase from Neokraft a sign manufactured according to these plans.

Distribution or exhibition of these plans to anyone other than employees of said client, or use of these plans to construct a sign similar to the one embodied herein, is expressly forbidden. In the event that such exhibition or construction occurs, Neokraft expects to be reimbursed \$1500 in compensation for time and effort entailed in creating these plans.

PRESENTATION

ST. PHILIP'S CHURCH @3097

LOCATION: 2635 TURNER STREET
AUBURN, MAINE

DRAWING NO.: 2 OF 2

DRAWN BY: BK REP.: DO

DATE: 10.03.2017

QUOTE: @3097

GEN REF.:

Site Plan
St Philips Church
2365 Turner Rd
Zoning: Low Density
Country Residential



ROMAN
CATHOLIC
BISHOP OF

RILEY
PATRICIA E

Hathaway St

CHOUINARD
THOMAS A
AND ALBERT

ROMAN
CATHOLIC BISHOP
OF PORTLAND

Turner Rd

CHOUINARD
THOMAS ET ALS

CHOUINARD
THOMAS A

CHOUINARD
THOMAS A
ET ALS

