


**DEMOLITION AND UTILITY NOTE**  
 ALL SEWER, WATER, GAS, DRAIN, ELECTRIC, UTILITIES IN PIPES, LINES, CONDUITS, ETC. WHETHER ABOVE OR BELOW SURFACE NOT BEING UTILIZED IN THE SITE DESIGN HEREON ARE TO BE CLOSED AND OR CAPPED AND THE ABANDONED STRUCTURES, LINES, ETC. ARE TO BE REMOVED.  
 THE CONTRACTOR IS RESPONSIBLE FOR COORDINATION WITH THE APPROPRIATE UTILITY PROVIDER, MUNICIPAL AUTHORITY AND PROPERTY OWNER-AS TO THE SCHEDULING OF THE REQUIRED INTERRUPTION AND PROCEDURE-REQUIRED.

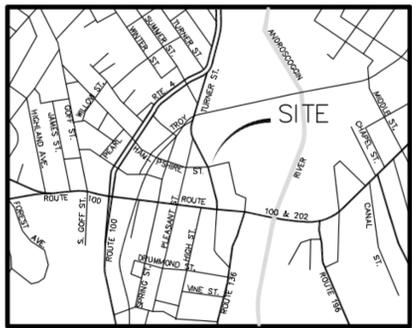

**LOCATION MAP**  
(NOT TO SCALE)

**NOTE:**  
 EXISTING PAVEMENT, CURBING AND STRIPING TO BE DEMOLISHED NOT SHOWN FOR CLARITY, REFER TO EXISTING CONDITIONS PLAN FOR ADDITIONAL DETAIL.

**PRIOR TO CONSTRUCTION, THE SITE CONTRACTOR MUST INFORM AND COORDINATE WITH ALL AREA UTILITY COMPANIES AND GOVERNMENTAL AGENCIES OF PLANNED CONSTRUCTION. THE SITE CONTRACTOR IS REQUIRED TO CONTACT DIG-SAFE (1-800-225-4977) AT LEAST 3 BUSINESS DAYS PRIOR TO ANY EXCAVATION TO VERIFY ALL UNDERGROUND AND OVERHEAD UTILITY LOCATIONS.**

**NOTE:**  
 A STABILIZED CONSTRUCTION ENTRANCE SHALL BE CONSTRUCTED AND MAINTAINED AT A SUITABLE LOCATION TO BE DETERMINED BY THE OWNER.

**GENERAL NOTES**


- 1.) TEMPORARY BENCH MARK-SEE SHEET C101.
- 2.) THE CONTRACT WORK TO BE PERFORMED ON THIS PROJECT CONSISTS OF FURNISHING ALL REQUIRED LABOR, MATERIALS, EQUIPMENT, IMPLEMENTS, PARTS AND SUPPLIES NECESSARY FOR OR APPURTENANT TO, THE INSTALLATION OF CONSTRUCTION IMPROVEMENTS IN ACCORDANCE WITH THESE DRAWINGS AND AS FURTHER ELABORATED IN ANY ACCOMPANYING SPECIFICATIONS.
- 3.) THE WORK SHALL BE PERFORMED IN A THOROUGH WORKMANLIKE MANNER. ALL CONTRACTORS TO CONFORM TO ALL APPLICABLE OSHA STANDARDS. ANY REFERENCE TO A SPECIFICATION OR DESIGNATION OF THE AMERICAN SOCIETY FOR TESTING MATERIALS, FEDERAL SPECIFICATIONS, OR OTHER STANDARDS, CODES OR ORDERS, REFERS TO THE MOST RECENT OR LATEST SPECIFICATION OR DESIGNATION.
- 4.) ALL CONSTRUCTION WITHIN THE CITY OF AUBURN RIGHT OF WAY SHALL COMPLY WITH CITY PUBLIC WORKS STANDARDS. ALL CONSTRUCTION WITHIN A STATE RIGHT OF WAY SHALL COMPLY WITH MAINE D.O.T. STANDARDS. ALL UTILITY CONSTRUCTION SHALL CONFORM TO RESPECTIVE UTILITY STANDARDS.
- 5.) THE OWNER IS RESPONSIBLE FOR OBTAINING ALL NECESSARY PERMITS REQUIRED BY THE CITY OF AUBURN PRIOR TO CONSTRUCTION. THE CONTRACTOR SHALL OBTAIN ALL NECESSARY PERMITS FROM THE CITY OF AUBURN REQUIRED TO PERFORM ALL THE WORK (STREET OPENINGS, BUILDING PERMIT, ETC.). THE CONTRACTOR SHALL POST ALL BONDS AS REQUIRED, PAY ALL FEES, PROVIDE PROOF OF INSURANCE AND PROVIDE TRAFFIC CONTROL NECESSARY FOR THIS WORK.
- 6.) PRIOR TO CONSTRUCTION, THE SITE CONTRACTOR IS TO INFORM ALL AREA UTILITY COMPANIES AND GOVERNMENTAL AGENCIES OF PLANNED CONSTRUCTION. THE SITE CONTRACTOR IS REQUIRED TO CONTACT DIG-SAFE (1-800-225-4977) AT LEAST 3 BUSINESS DAYS PRIOR TO ANY EXCAVATION TO VERIFY ALL UNDERGROUND AND OVERHEAD UTILITY LOCATIONS.
- 7.) THE PROJECT DRAWINGS ARE GENERALLY SCHEMATIC AND INDICATE THE POSSIBLE LOCATION OF EXISTING UNDERGROUND UTILITIES. INFORMATION ON EXISTING UTILITIES HAS BEEN COMPILED FROM AVAILABLE INFORMATION INCLUDING UTILITY COMPANY MAPS, MUNICIPAL RECORD MAPS, AND FIELD SURVEY. IT IS NOT GUARANTEED TO BE CORRECT OR COMPLETE. UTILITIES ARE SHOWN TO ALERT THE CONTRACTOR TO THEIR PRESENCE. THE CONTRACTOR IS SOLELY RESPONSIBLE FOR DETERMINING ACTUAL LOCATIONS AND ELEVATIONS OF ALL UTILITIES, INCLUDING SERVICES, WHEN THOSE SERVICES ARE TO BE LEFT IN PLACE. THE CONTRACTOR IS TO PROVIDE ADEQUATE MEANS OF SUPPORT AND PROTECTION DURING THE EXCAVATING AND BACKFILLING OPERATIONS. SHOULD ANY UNCHARTED OR INCORRECTLY CHARTED UTILITIES BE FOUND, THE CONTRACTOR SHALL CONTACT THE DESIGN ENGINEER IMMEDIATELY FOR DIRECTIONS BEFORE PROCEEDING FURTHER WITH THE WORK IN THIS AREA.
- 8.) OSHA REGULATIONS MAKE IT UNLAWFUL TO OPERATE CRANES, BOOMS, HOISTS, ETC. WITHIN TEN FEET (10') OF ANY ELECTRIC LINE. IF THE CONTRACTOR MUST OPERATE CLOSER THAN 10', THE CONTRACTOR MUST CONTACT THE POWER COMPANY TO MAKE ARRANGEMENTS FOR PROPER SAFEGUARDS BEFORE ENCROACHING ON THIS REQUIREMENT.
- 9.) IT IS THE CONTRACTOR'S RESPONSIBILITY TO EXAMINE ALL PLANS, APPROVALS, AND DETAILS FOR ADDITIONAL INFORMATION. THE CONTRACTOR SHALL VERIFY ALL THE SITE CONDITIONS IN THE FIELD AND CONTACT THE DESIGN ENGINEER IF THERE ARE ANY DISCREPANCIES REGARDING THE CONSTRUCTION DOCUMENTS AND/OR FIELD CONDITIONS SO THAT AN APPROPRIATE REVISION CAN BE MADE PRIOR TO BIDDING.
- 10.) THE CONTRACTOR SHALL REFERENCE ARCHITECTURAL PLANS FOR EXACT DIMENSIONS AND CONSTRUCTION DETAILS OF THE BUILDING AREA (SITE PLANS SHOW APPROXIMATE BUILDING DIMENSIONS). ALL SITE DIMENSIONS ARE REFERENCED TO PROPERTY LINES, THE FACE OF CURBS, OUTSIDE FACE OF WALLS, OR EDGE OF PAVING UNLESS OTHERWISE NOTED.
- 11.) ALTERNATIVE METHODS AND PRODUCTS OTHER THAN THOSE SPECIFIED MAY BE USED IF REVIEWED AND APPROVED IN WRITING BY THE OWNER, DESIGN ENGINEER, AND APPROPRIATE GOVERNMENTAL AGENCY PRIOR TO INSTALLATION.
- 12.) THE CONTRACTOR SHALL RESTORE ALL UTILITY STRUCTURES, PIPE, UTILITIES, PAVEMENT, CURBS, SIDEWALKS, AND LANDSCAPED AREAS DISTURBED BY CONSTRUCTION TO AS GOOD AS BEFORE BEING DISTURBED AS DETERMINED BY CITY OF AUBURN CODE ENFORCEMENT OFFICIALS. ANY DAMAGES SHALL BE THE RESPONSIBILITY OF THE CONTRACTOR.
- 13.) TRAFFIC CONTROL MEASURES SHALL BE UTILIZED IN ACCORDANCE WITH MAINE DOT STANDARDS. THE CONTRACTOR SHALL PROVIDE, MAINTAIN AND PROTECT TRAFFIC CONTROL DEVICES TO THE EXTENT OF PROTECTION OF THE PUBLIC CONSISTING OF DRUMS, BARRIERS, SIGNS, LIGHTS, FENCES, AND UNIFORMED TRAFFIC CONTROL PERSONNEL AS REQUIRED OR ORDERED BY THE DESIGN ENGINEER OR CODE ENFORCEMENT PERSONNEL. CONTRACTOR SHALL MAINTAIN ALL TRAFFIC LANES AND PEDESTRIAN WALKWAYS AT ALL TIMES UNLESS WRITTEN APPROVAL IS OBTAINED FROM THE CITY OF AUBURN. PAVEMENT MARKINGS SHALL BE FAST DRYING TYPE IN ACCORDANCE WITH MDTI SPECIFICATIONS. TWELVE INCH (12") WIDE STOP BAR AND FOUR INCH (4") WIDE STRIPES SHALL BE LOCATED AS SHOWN ON THE PLANS.
- 14.) THE CONTRACTOR SHALL PROVIDE SHOP DRAWINGS OF ALL PRODUCT, MATERIALS AND PLANT SPECIFICATIONS TO THE OWNER AND DESIGN ENGINEER FOR REVIEW AND APPROVAL PRIOR TO FABRICATION OR DELIVERY TO THE SITE. ALLOW A MINIMUM OF 10 WORKING DAYS FOR REVIEW.
- 15.) CONTINUED SHEET C105.



**PROPOSED SITE PLAN**  
 GREAT FALLS PLAZA  
 AUBURN, MAINE

**PLATZ ASSOCIATES**  
 Architects - Engineers  
 Construction Managers  
 Two Great Falls Plaza, Auburn, Maine 04210  
 Tel 207-784-2041  
 Fax 207-784-3856

SCALE : AS SHOWN  
 DATE : 10/31/14  
 DRAWN BY : TRN  
 CHECKED BY : THP  
 FILE : PLATZ5SP1  
 DRAWING # C103

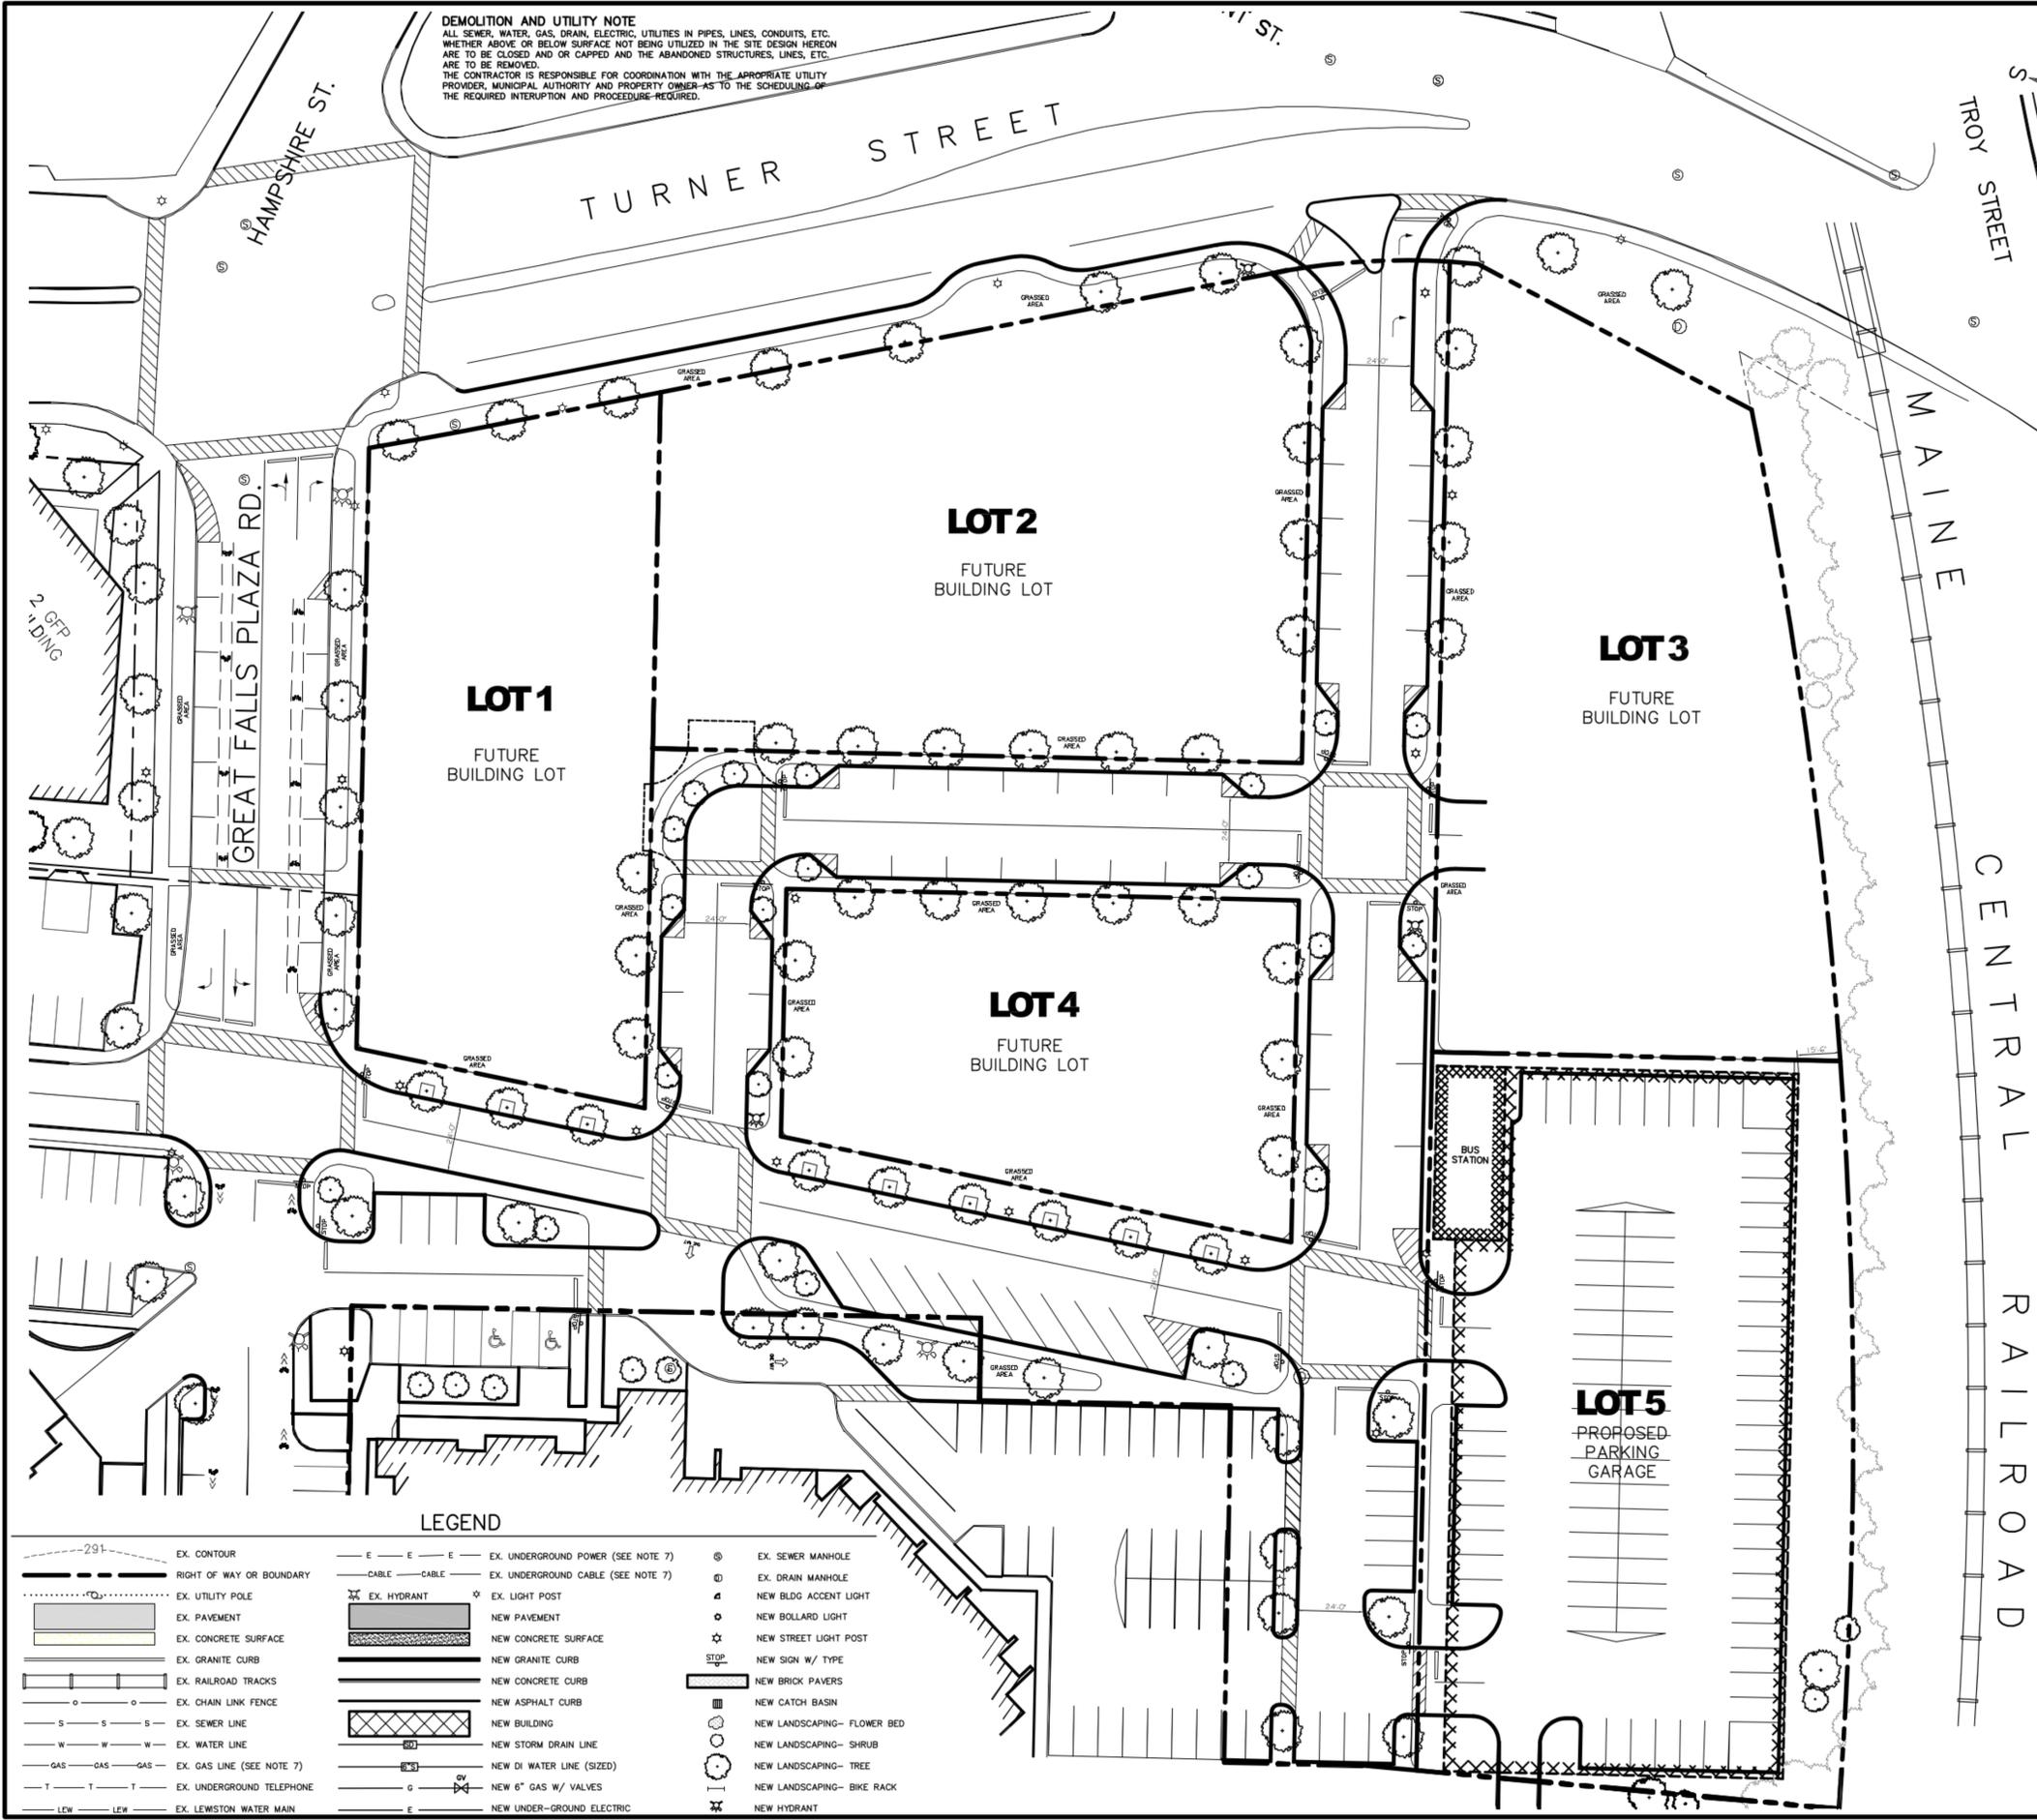

**LEGEND**

	EX. CONTOUR		EX. UNDERGROUND POWER (SEE NOTE 7)		EX. SEWER MANHOLE
	RIGHT OF WAY OR BOUNDARY		EX. UNDERGROUND CABLE (SEE NOTE 7)		EX. DRAIN MANHOLE
	EX. UTILITY POLE		EX. HYDRANT		NEW BLDG ACCENT LIGHT
	EX. PAVEMENT		EX. LIGHT POST		NEW BOLLARD LIGHT
	EX. CONCRETE SURFACE		NEW PAVEMENT		NEW STREET LIGHT POST
	EX. GRANITE CURB		NEW CONCRETE SURFACE		NEW SIGN W/ TYPE
	EX. RAILROAD TRACKS		NEW GRANITE CURB		NEW BRICK PAVERS
	EX. CHAIN LINK FENCE		NEW CONCRETE CURB		NEW CATCH BASIN
	EX. SEWER LINE		NEW ASPHALT CURB		NEW LANDSCAPING- FLOWER BED
	EX. WATER LINE		NEW BUILDING		NEW LANDSCAPING- SHRUB
	EX. GAS LINE (SEE NOTE 7)		NEW STORM DRAIN LINE		NEW LANDSCAPING- TREE
	EX. UNDERGROUND TELEPHONE		NEW DI WATER LINE (SIZED)		NEW LANDSCAPING- BIKE RACK
	EX. LEWISTON WATER MAIN		NEW 6" GAS W/ VALVES		NEW HYDRANT
	EX. UNDERGROUND ELECTRIC		NEW UNDER-GROUND ELECTRIC		