



① FIRST FLOOR  
1/8" = 1'-0"



**Woodard  
& Curran**

12 Mountfort Street  
Portland, Maine 04101  
800.426.4262 | www.woodardcurran.com

THIS DOCUMENT IS THE PROPERTY OF  
WOODARD & CURRAN AND ITS CLIENT.  
REPRODUCTION OR MODIFICATION  
WITHOUT  
WRITTEN PERMISSION IS PROHIBITED.



**PORT CITY  
ARCHITECTURE**

**Allied Engineering**  
A Sales O'Brien Company

168 Noranda Street  
Portland, Maine 04103  
P: 207.221.2268  
F: 207.221.2266

PE SEAL:

50% DESIGN DEVELOPMENT -  
NOT FOR CONSTRUCTION

CLIENT INFO:

**CITY OF AUBURN**  
AUBURN, MAINE

**PUBLIC SAFETY FACILITY**

REV	MM/DD/YY	DESCRIPTION
-----	----------	-------------

JOB NO: 24401

DATE: 7/11/2025

SCALE: 1/8" = 1'-0"

DESIGNED BY:

DRAWN BY: C.R.

CHECKED BY: ACH


FILENAME:

DRAWING TITLE:


**FURNITURE  
PLAN**

DRAWING NO:

**F1.1**

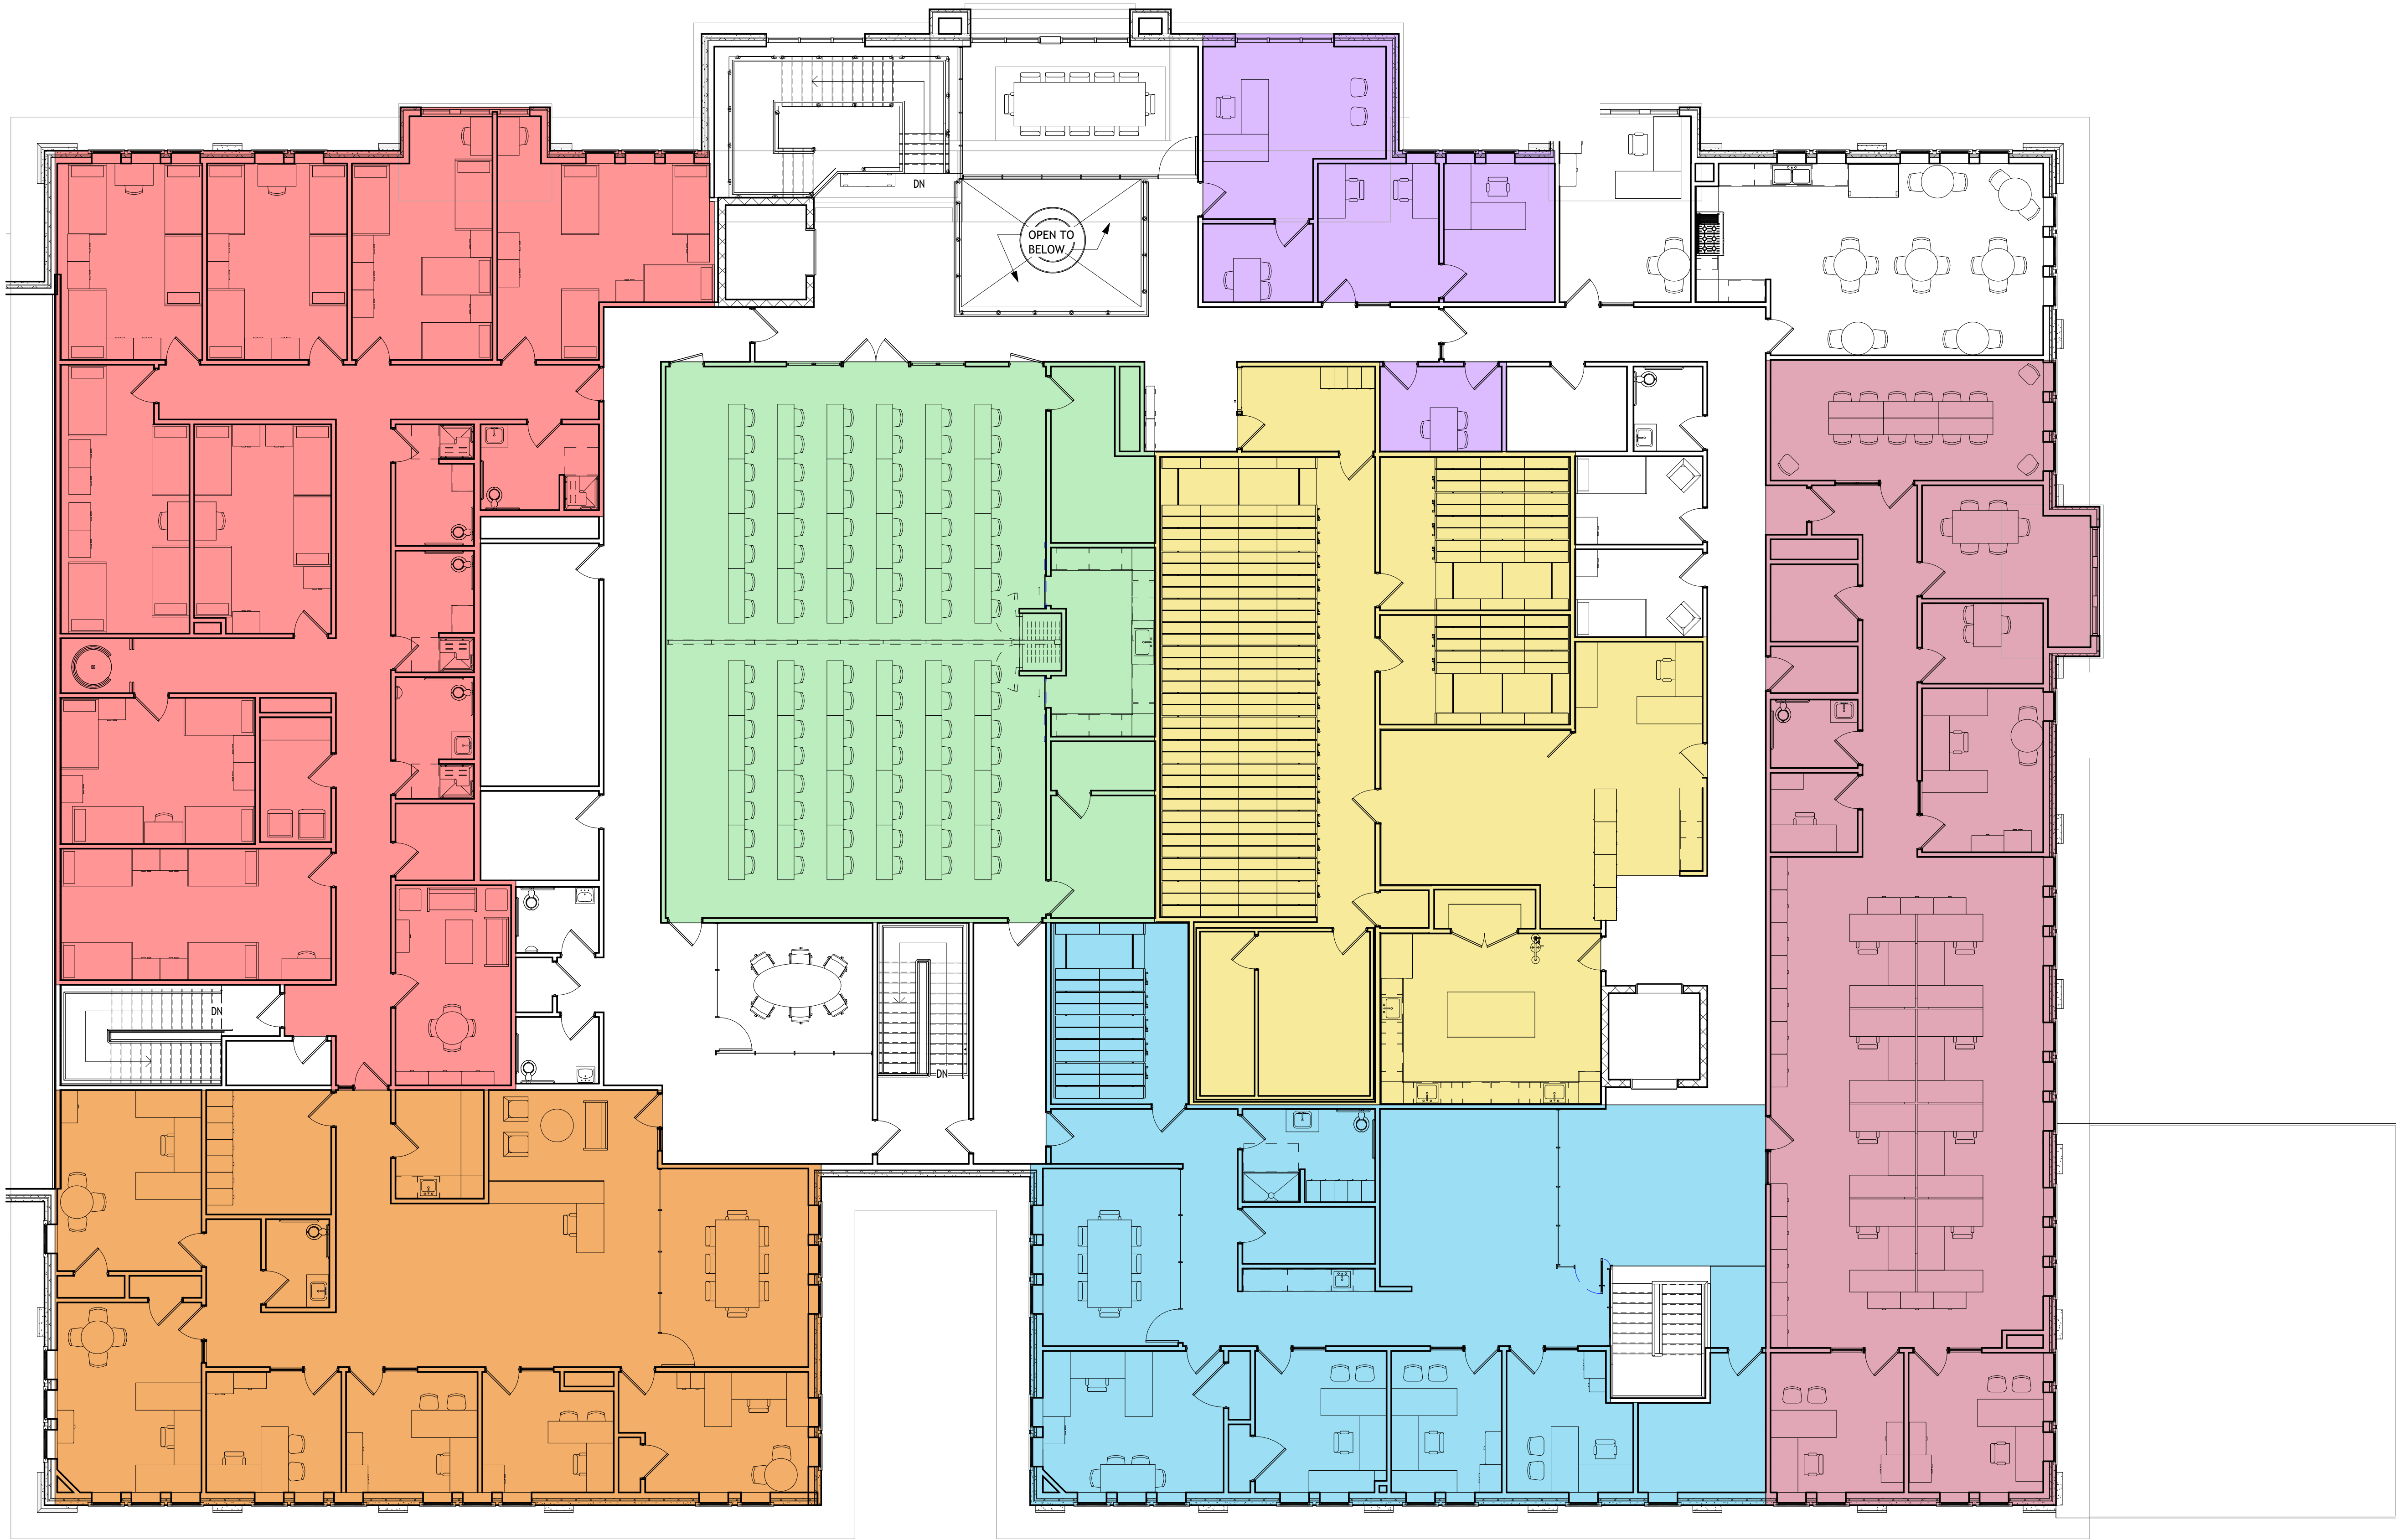

1 SECOND FLOOR PLAN  
1/8" = 1'-0"

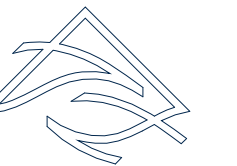

**Woodard  
& Curran**

12 Mountfort Street  
Portland, Maine 04101  
800.426.4262 | www.woodardcurran.com

THIS DOCUMENT IS THE PROPERTY OF  
WOODARD & CURRAN AND ITS CLIENT.  
REPRODUCTION OR MODIFICATION  
WITHOUT  
WRITTEN PERMISSION IS PROHIBITED.



**PORT CITY  
ARCHITECTURE**

**Allied Engineering**  
A Sales O'Brien Company

168 Noranda Street  
Portland, Maine 04103  
P: 207.221.2268  
F: 207.221.2266

PE SEAL:

50% DESIGN DEVELOPMENT -  
NOT FOR CONSTRUCTION

CLIENT INFO:

**CITY OF AUBURN**  
AUBURN, MAINE

**PUBLIC SAFETY FACILITY**

REV	MM/DD/YY	DESCRIPTION
-----	----------	-------------

JOB NO:	24401
DATE:	7/11/2025
SCALE:	1/8" = 1'-0"
DESIGNED BY:	
DRAWN BY:	C.R.
CHECKED BY:	ACH
FILENAME:	

DRAWING TITLE:

**FURNITURE  
PLAN**

DRAWING NO:

**F1.2**