


PLAN LEGEND

Town, County, State	_____	Catch Basins	▣ Existing ▣ Proposed
Property Lines	-----	Manholes	○ Existing ● Proposed
R/W Lines-Existing	-----	Proposed Underdrain	-----
R/W Lines-Proposed	-----	Proposed Ditch	-----
Culvert-Existing	=====	Existing Ditch	-----
Culvert Proposed	=====	Utility Poles	⊕ Existing ◆ Proposed
Curbing	Existing Proposed	Fire Hydrants	⊕ Existing ⊕ Proposed
Type 1	=====	Existing Water Line	-----
Type 3	=====	Existing San. Sewer	-----
Type 5	=====	Existing San. Sewer Manhole	⊙
Outline of Bodies of Water	=====	Guardrail-Existing	-----
Exposed Bedrock	=====	Guardrail-Proposed	-----
Buildings	=====	Guardrail-Cable, Other	-----
Trees	Conifer Deciduous	Centerline-Existing	-----
Tree Line	-----	Centerline-Proposed	-----
Clearing Limit Line	-----	Travelway-Existing	-----
Railroad	=====	Travelway-Proposed	-----
Boring	HB-XXX-###	Probe	P-#. #X
Pavement Core	● PC-#	#.# = Depth	
Test Pit	▣ TP-XXX-###	X = W (Weathered Rock)	
		R (Refusal)	
		NR (No Refusal)	

MERROW ROAD
AUBURN, MAINE
ANDROSCOGGIN COUNTY
ROADWAY RECONSTRUCTION
PROJECT LENGTH: 1.31 MILES

INDEX OF SHEETS


Description	Sheet No.
Title Sheet	1
Typical Sections	2
Details Sheet	3
Construction Notes	4
General Notes	5
Special Details - Culvert	6
Plan/Profile Sheets	7-16
Side Road Profiles	17
Signing & Striping Plans	18-23
Curbing Plans	24-28
Cross Sections	29-75
Side Road Cross Sections	76-77
Right of Way Plan	78
Erosion Control Plans	Appendix A

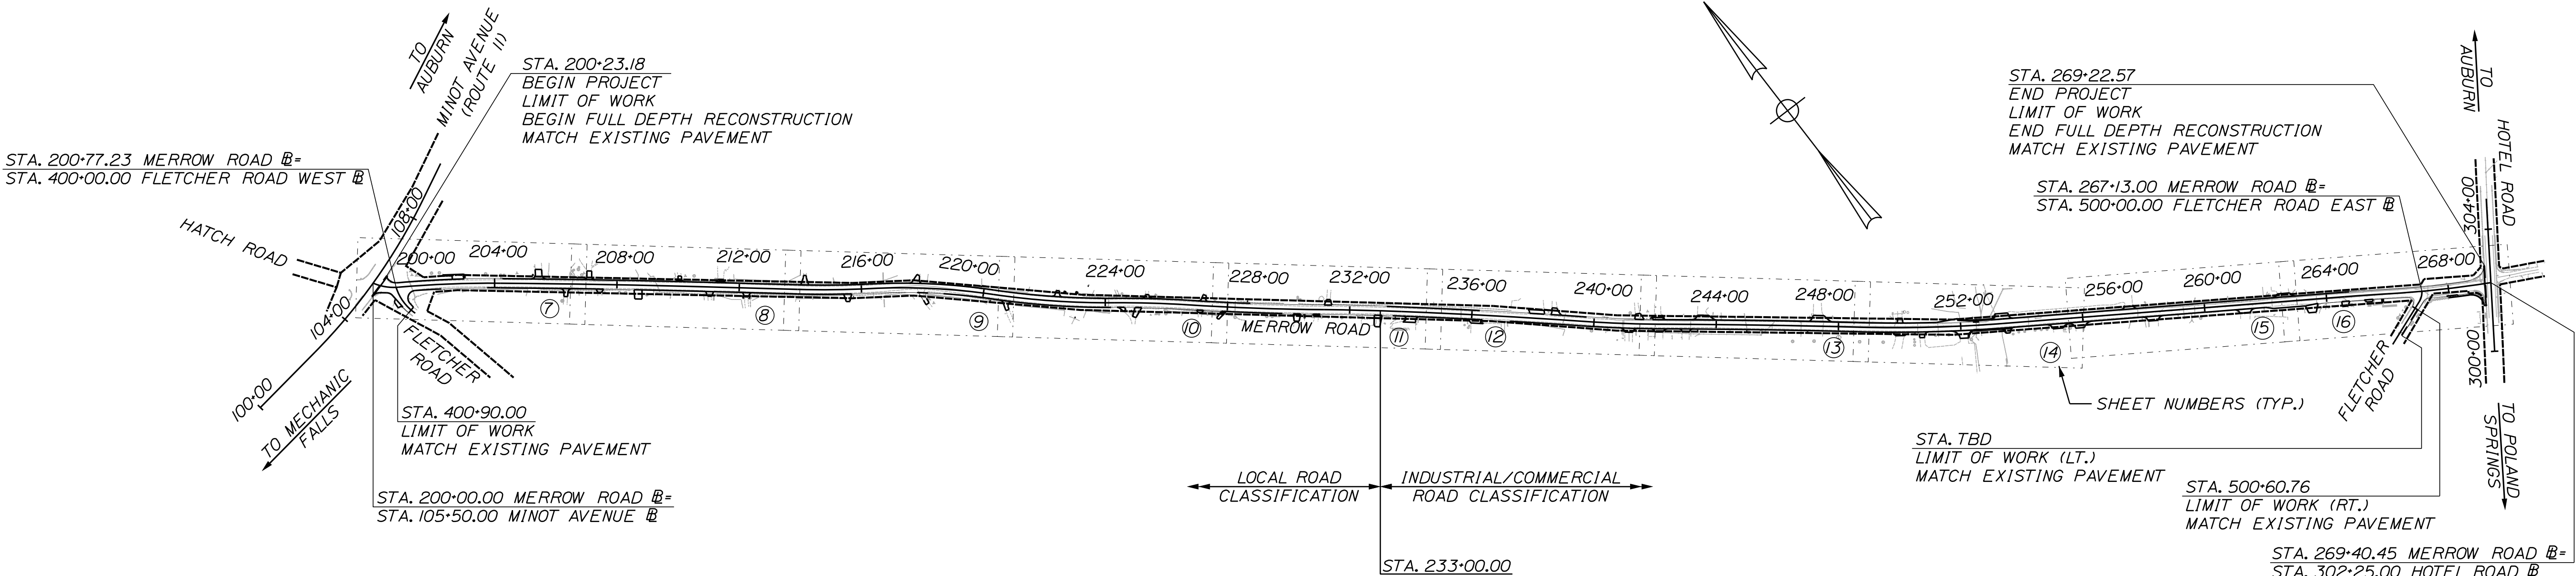

PROJECT LOCATION:	Merrow Road from Minot Avenue (Route 11) to Hotel Road, in Auburn.
PROGRAM AREA:	City of Auburn Public Works
SCOPE OF WORK:	Work assumes full depth reconstruction of the existing roadway. Work includes new gravel, pavement, curbing, drainage, and striping. Work also includes the construction of a right turn lane on Merrow Road, at the Hotel Road intersection.

NOTE:
ALL WORK CONTEMPLATED UNDER THIS CONTRACT SHALL BE GOVERNED BY AND BE IN CONFORMITY WITH THE MAINEDOT STANDARD SPECIFICATIONS (MARCH 2020 EDITION), AND THE MAINEDOT STANDARD DETAILS (MARCH 2020). EXCEPT AS MODIFIED BY THE PLANS OR SPECIAL PROVISIONS AND ANY AND ALL CORRECTIONS, REVISIONS, OR ADDITIONS ISSUED BY MAINEDOT.

NOTE:
* MAINTENANCE OF TRAFFIC PER MANUAL ON UNIFORM TRAFFIC CONTROL DEVICES (MUTCD), LATEST EDITION.
* CONTRACTOR SHALL USE THE B.M.P. (BEST MANAGEMENT PRACTICES FOR EROSION AND SEDIMENT CONTROL LATEST EDITION) AS A MINIMUM STANDARD.

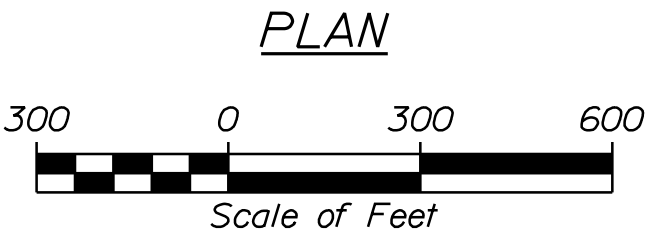



GORRILL PALMER
An LJB Engineering Company

Gorrill Palmer, an LJB Engineering Company
GorrillPalmer.com
(207) 772-2515
300 Southborough Drive - Suite 200
South Portland, ME 04106

CITY OF AUBURN
60 COURT STREET
AUBURN, MAINE 04210



 SIGNATURE
9244
P.E. NUMBER
02-28-2025
DATE

PROJECT INFORMATION	PROGRAM	PUBLIC WORKS
	PROJECT MANAGER	K. BENNETT
	DESIGNER	J. WINCHENBACH
	CONSULTANT	GORRILL PALMER
	PROJECT RESIDENT	
	CONTRACTOR	
	PROJECT COMPLETION DATE	

AUBURN
MERROW ROAD


TITLE SHEET

SHEET NUMBER

1


OF 78

TYP. = TYPICAL
SHLD. = SHOULDER

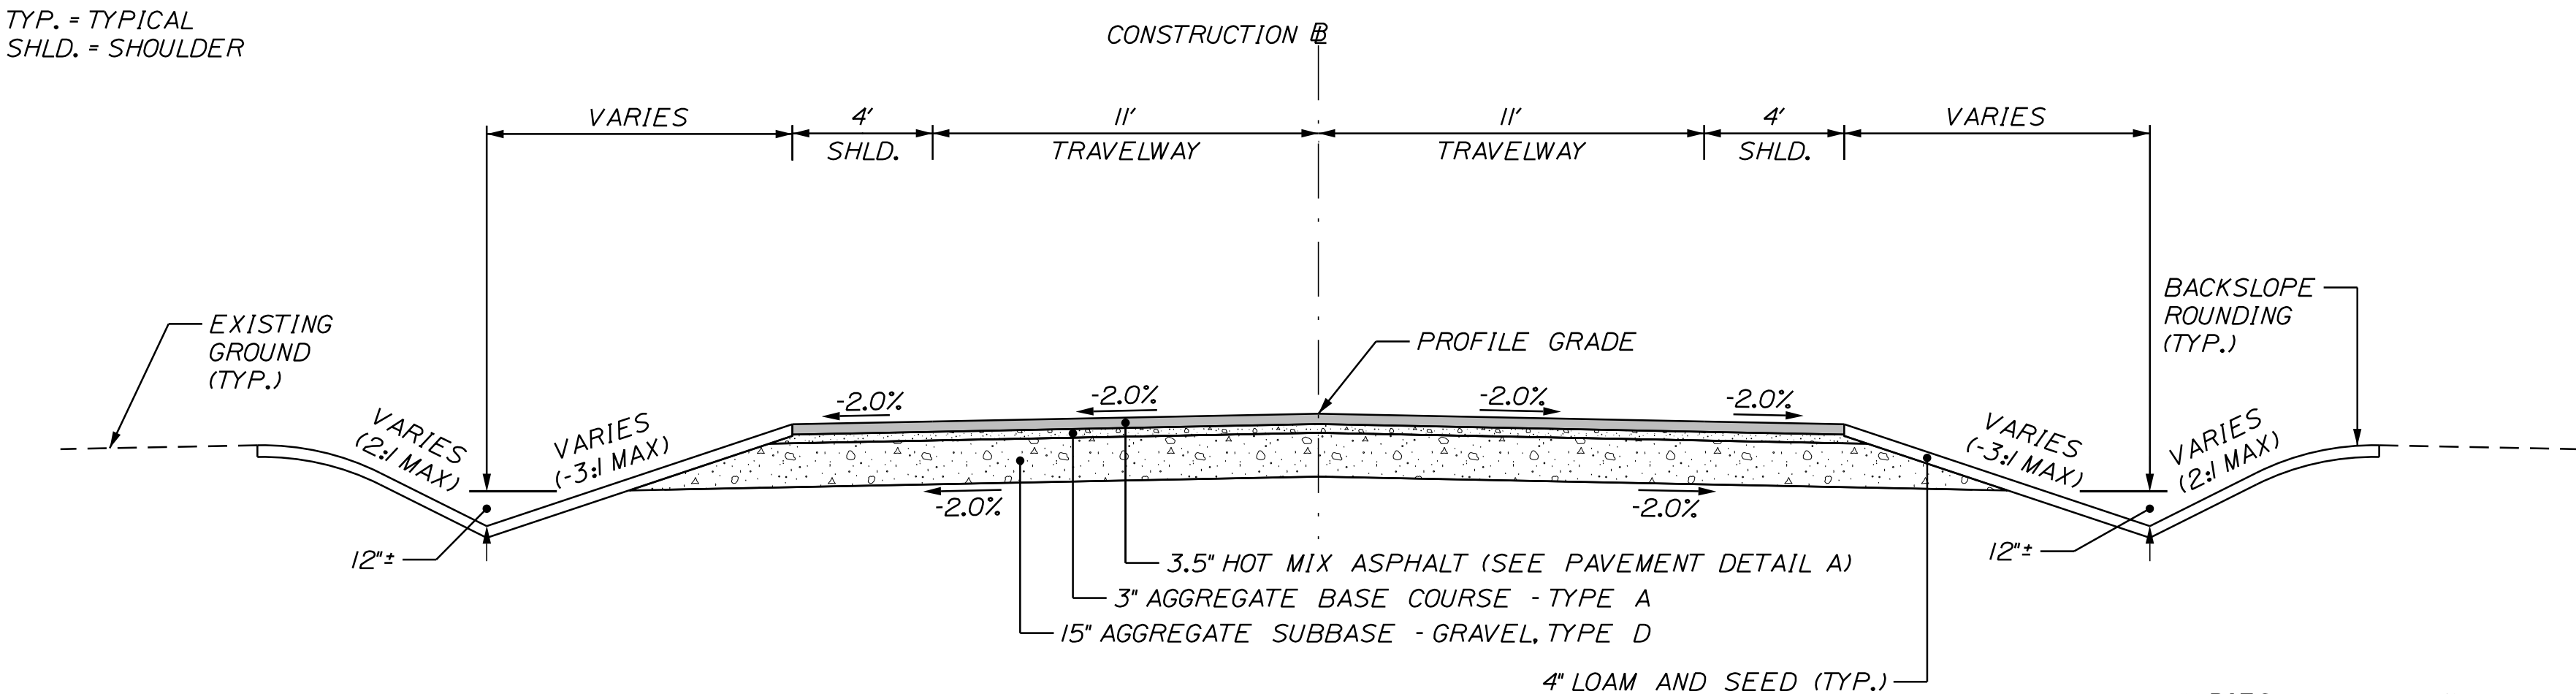

**MERROW ROAD
FULL DEPTH RECONSTRUCTION
LOCAL ROAD TYPICAL SECTION
NORMAL CROWN**


STA. 200+23 TO STA. 215+50
STA. 221+25 TO STA. 233+00

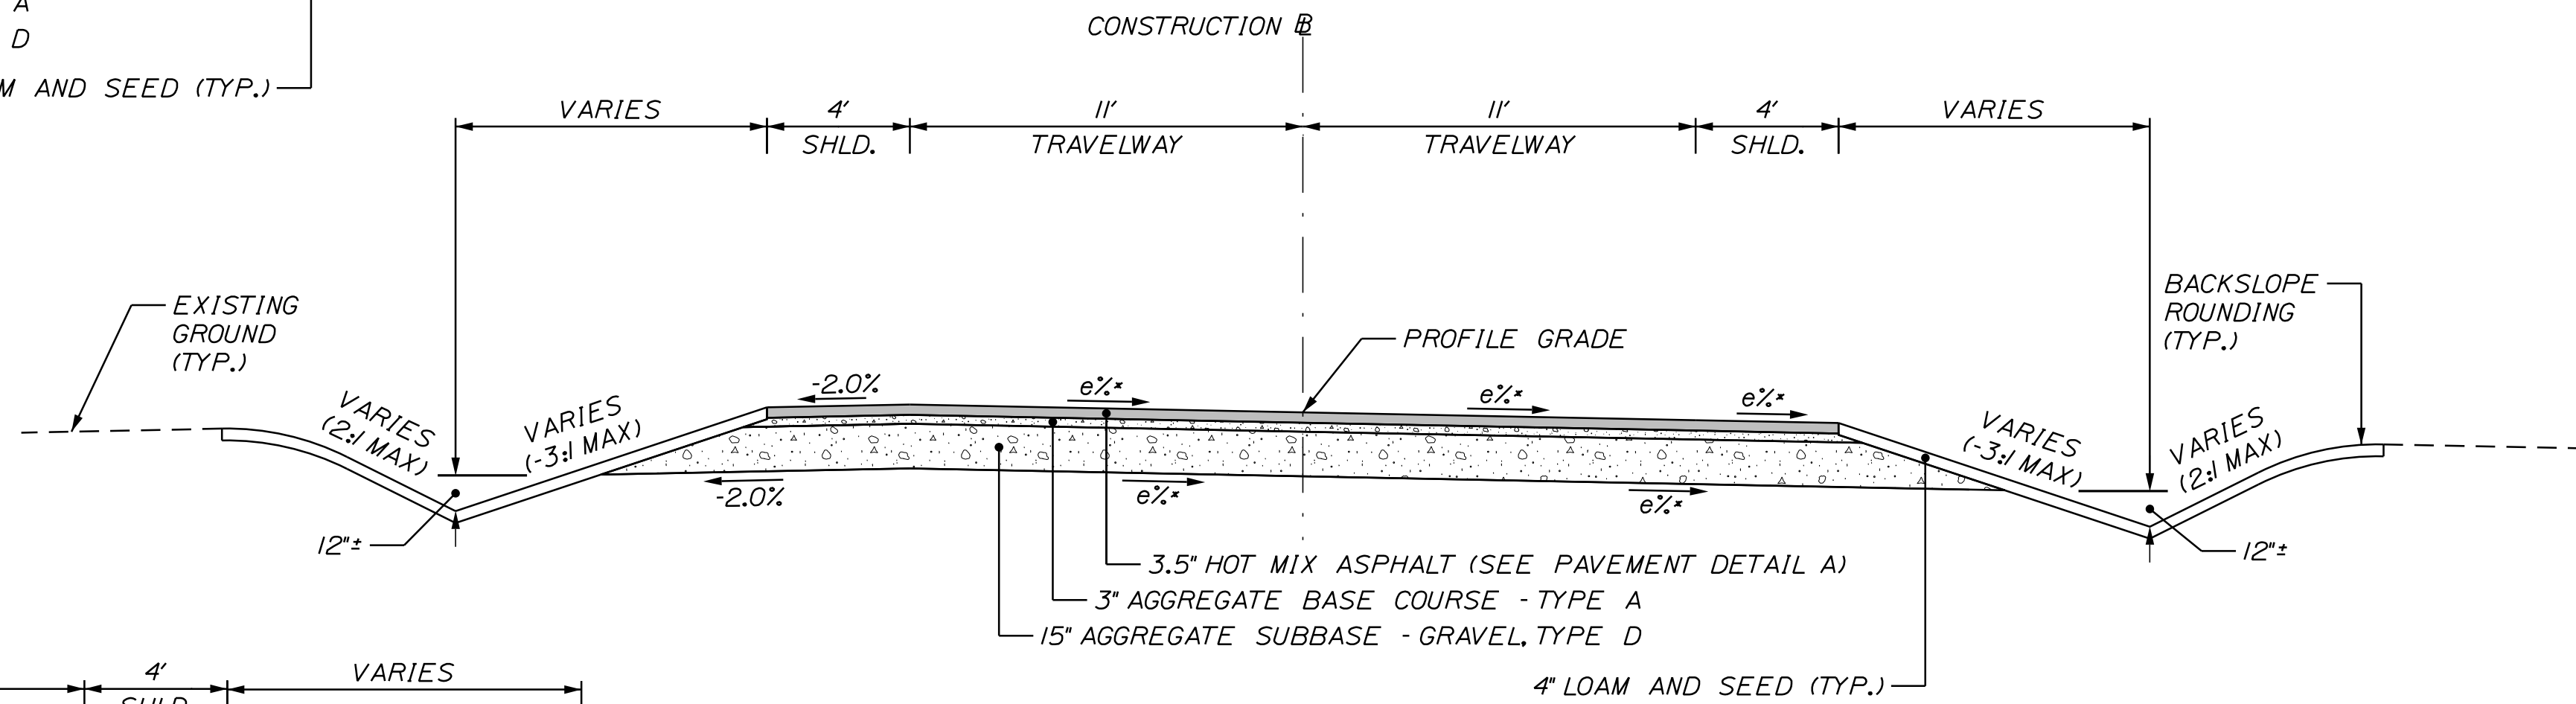

**MERROW ROAD
FULL DEPTH RECONSTRUCTION
LOCAL ROAD TYPICAL SECTION
SUPERELEVATED**


STA. 215+50 TO STA. 221+25

* SEE SUPER (e) TABLE
FOR CROSS SLOPES

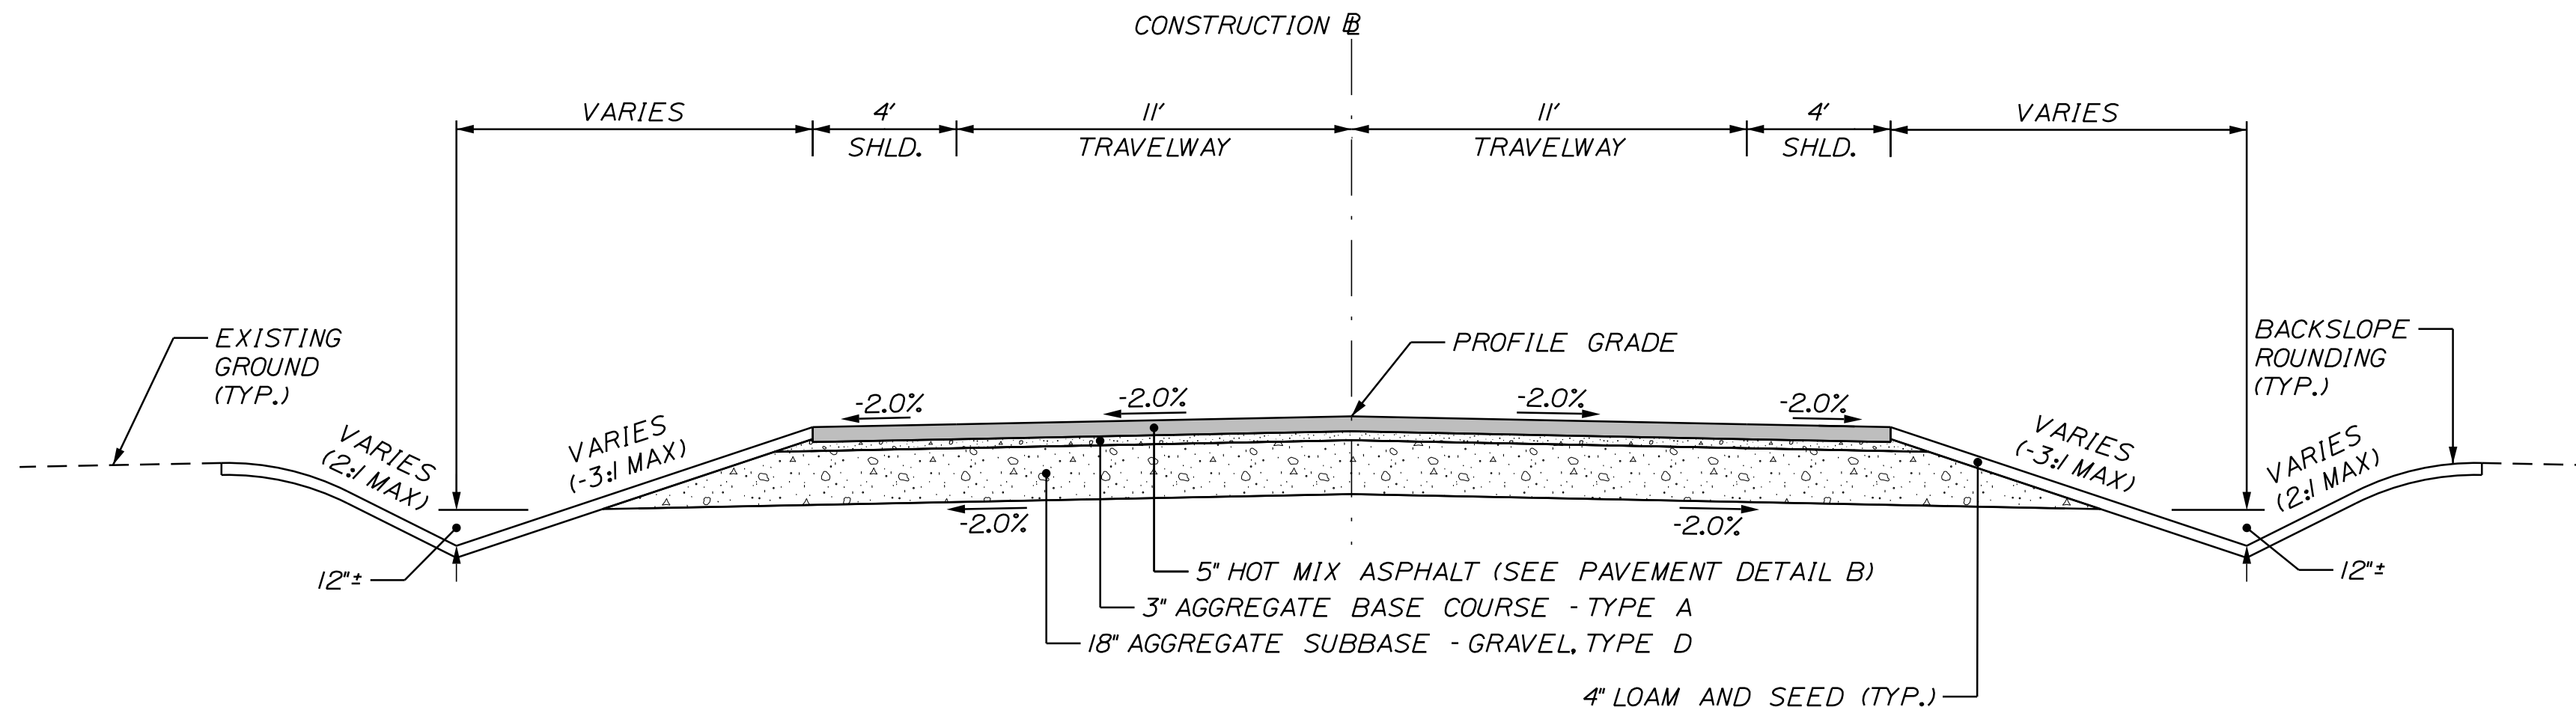

**MERROW ROAD
FULL DEPTH RECONSTRUCTION
INDUSTRIAL/COMMERCIAL ROAD TYPICAL SECTION**


STA. 233+00 TO STA. 269+23

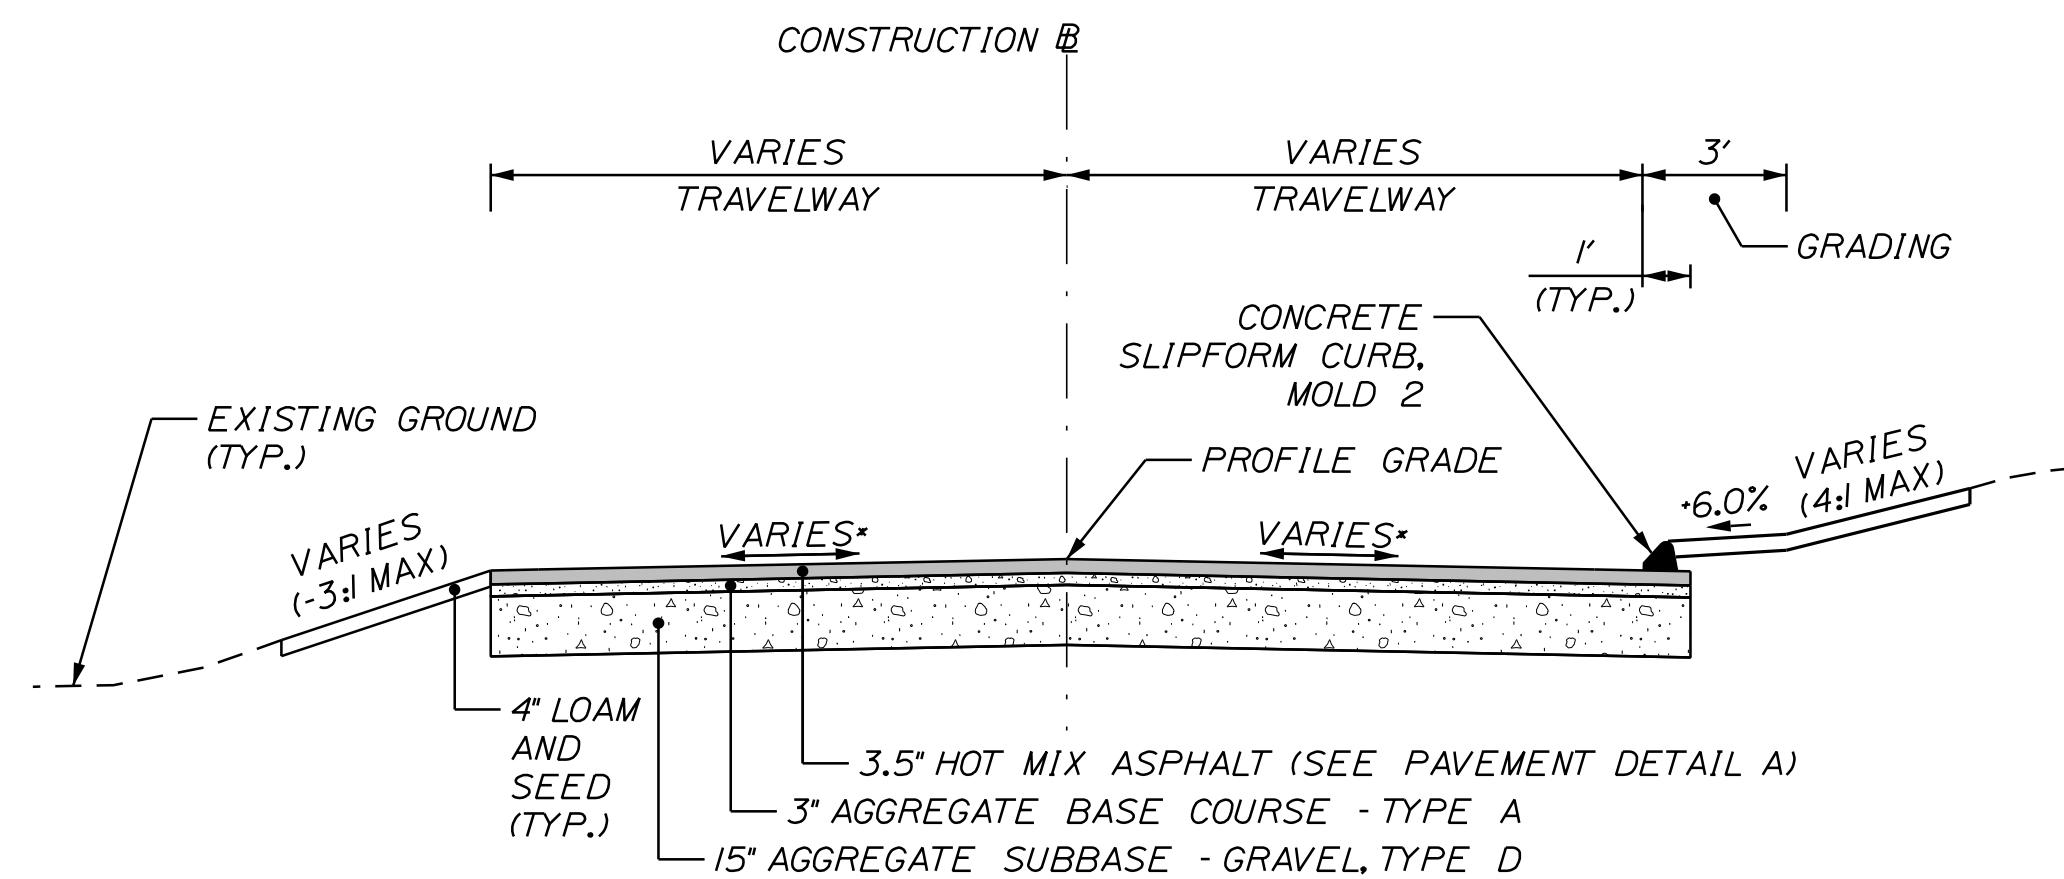

**FLETCHER ROAD WEST
TYPICAL SECTION**

STA. 400+16 TO STA. 400+90

* CROSS SLOPES ARE IN
TRANSITION TO MATCH INTO
THE MERROW ROAD PROFILE

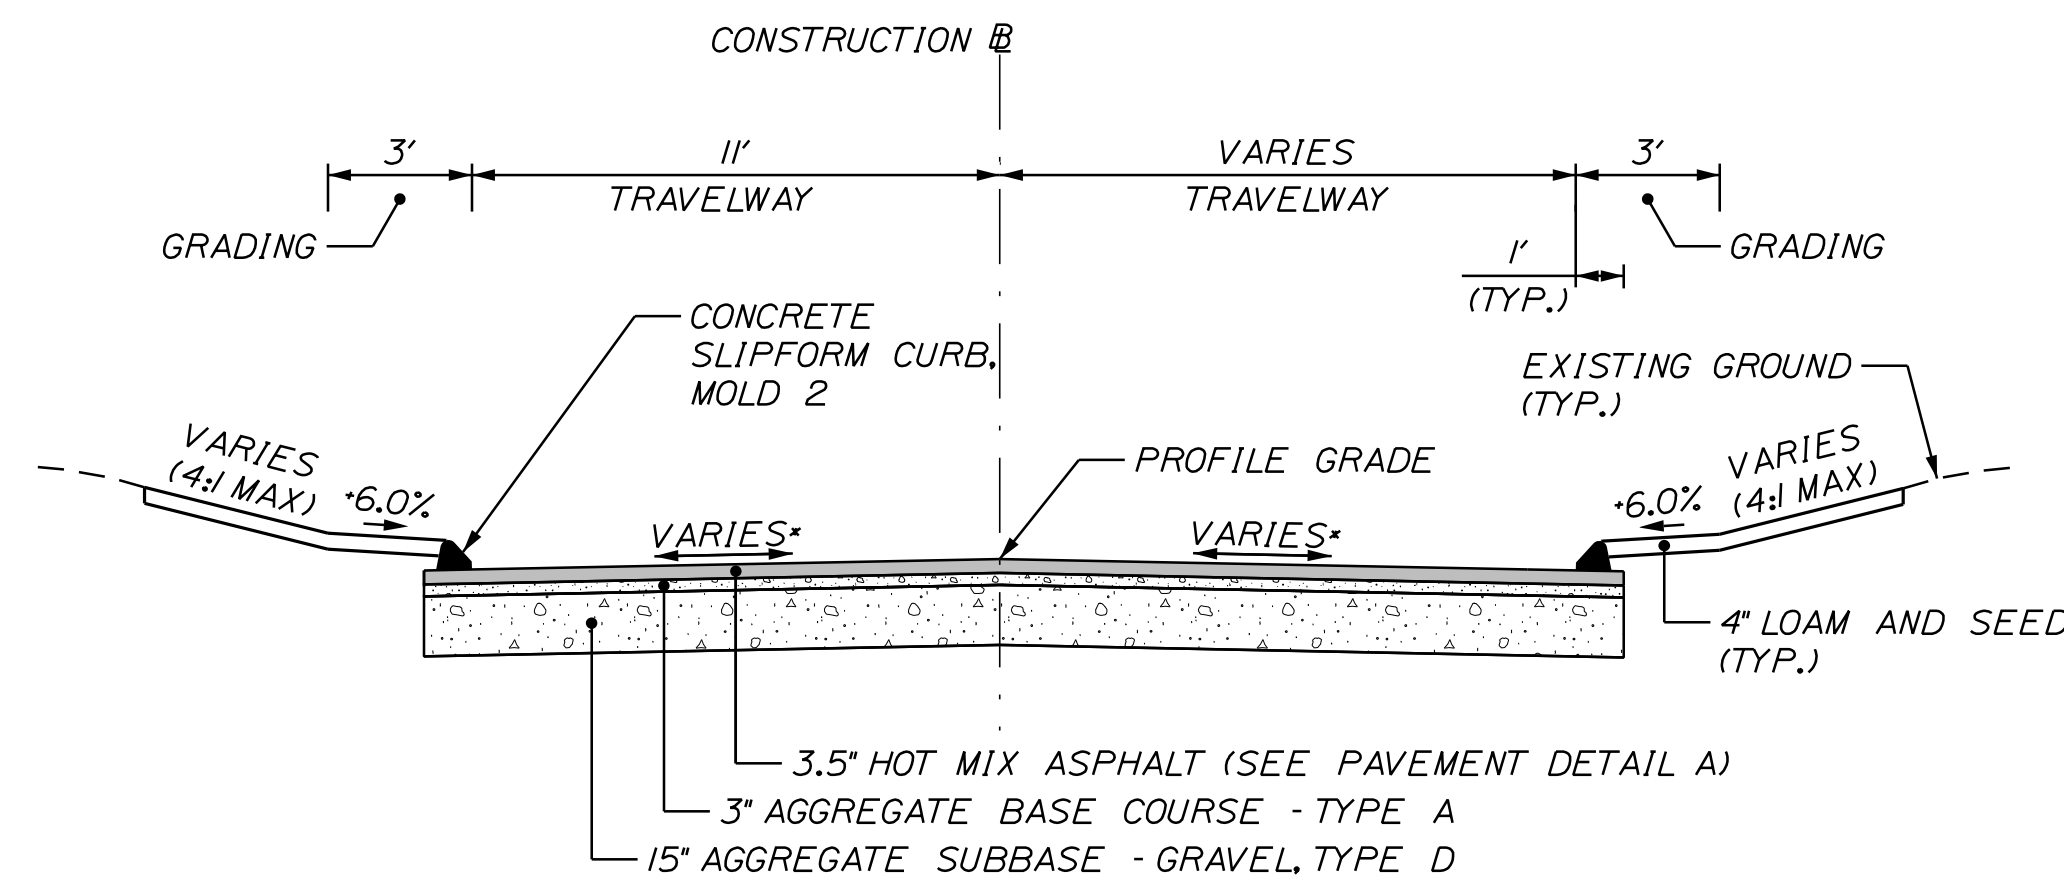

**FLETCHER ROAD EAST
TYPICAL SECTION**


STA. 500+00 TO STA. 500+61

* CROSS SLOPES ARE IN
TRANSITION TO MATCH INTO
THE MERROW ROAD PROFILE

MERROW ROAD SUPER (e) TABLE				
LEFT SHOULDER	LEFT TRAVELWAY	STATION	RIGHT TRAVELWAY	RIGHT SHOULDER
-2.00%	-2.00%	215+50.00	-2.00%	-2.00%
-2.00%	-1.80%	215+55.00	-2.00%	-2.00%
-2.00%	0.00%	216+00.00	-2.00%	-2.00%
-2.00%	2.00%	216+50.00	-2.00%	-2.00%
		TO		
-2.00%	2.00%	220+25.00	-2.00%	-2.00%
-2.00%	1.00%	220+50.00	-2.00%	-2.00%
-2.00%	0.00%	220+75.00	-2.00%	-2.00%
-2.00%	-0.08%	220+77.00	-2.00%	-2.00%
-2.00%	-1.00%	221+00.00	-2.00%	-2.00%
-2.00%	-2.00%	221+25.00	-2.00%	-2.00%

NOTES:

1. THE PAVEMENT, BASE AND SUBBASE DEPTHS AS SHOWN ON THE PLANS ARE INTENDED TO BE NOMINAL.
2. CROWNS FOR BOTH NORMAL AND SUPERELEVATION SECTIONS FOR ALL COURSES OF SUBBASE AND PAVEMENT SHALL BE STRAIGHT.
3. THE ALGEBRAIC DIFFERENCE BETWEEN THE SHOULDER AND TRAVELWAY CROSS SLOPES "ROLLOVER" SHALL NOT EXCEED 8%.
4. THE SHOULDER PAVEMENT THICKNESS SHALL BE THE SAME AS THE TRAVELWAY PAVEMENT THICKNESS FOR ALL ROADWAYS, UNLESS OTHERWISE NOTED.
5. SAWCUT LOCATIONS SHALL BE 2' INSIDE PROPOSED CURB OR EDGE OF EXISTING PAVEMENT, WHICHEVER IS CLOSEST TO THE CONSTRUCTION BASELINE. COORDINATE WORK WITH INSPECTOR.
6. BACK SLOPE ROUNDING SHALL BE ACCORDING TO MAINEDOT STANDARD DETAIL 203(03).
7. SLIPFORM CONCRETE CURB, MOLD 2, SHALL BE PLACED ON BASE PAVEMENT, THE SURFACE PAVEMENT SHALL BE PAVED UP TO THE FACE OF CURB.
8. THE STATIONING SHOWN UNDER EACH TYPICAL IS APPROXIMATE.

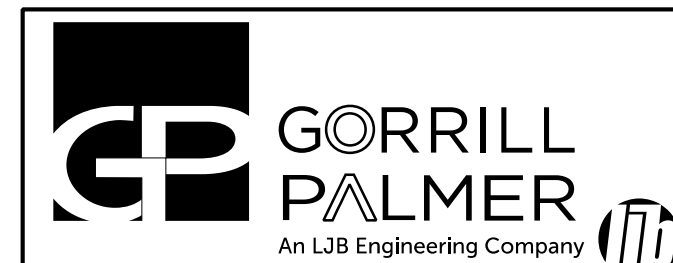

Gorrill Palmer, an LJB Engineering Company
GorrillPalmer.com
(207) 772-2515
300 Southborough Drive - Suite 200
South Portland, ME 04106

CITY OF AUBURN
60 COURT STREET
AUBURN, MAINE 04210

PROJ. MANAGER	BY	DATE	SIGNATURE	P.E. NUMBER	DATE
K. BENNETT	E. ROBINSON	02/25			
DESIGNED/REVIEWED	J. WINCHENBACH	02/25			
DESIGNED/REVIEWED	D. EITINGER				
DESIGNED/REVIEWED					
REVISIONS 1					
REVISIONS 2					
REVISIONS 3					
REVISIONS 4					
FIELD CHANGES					

AUBURN
MERROW ROAD
TYPICAL SECTIONS

SHEET NUMBER


2

OF 78

NOT TO SCALE


TYP. = TYPICAL
SHLD. = SHOULDER

* 2' SNOW SHELF IN PARTICULAR LOCATIONS,
SEE CROSS SECTIONS FOR SPECIFIC
LOCATIONS.

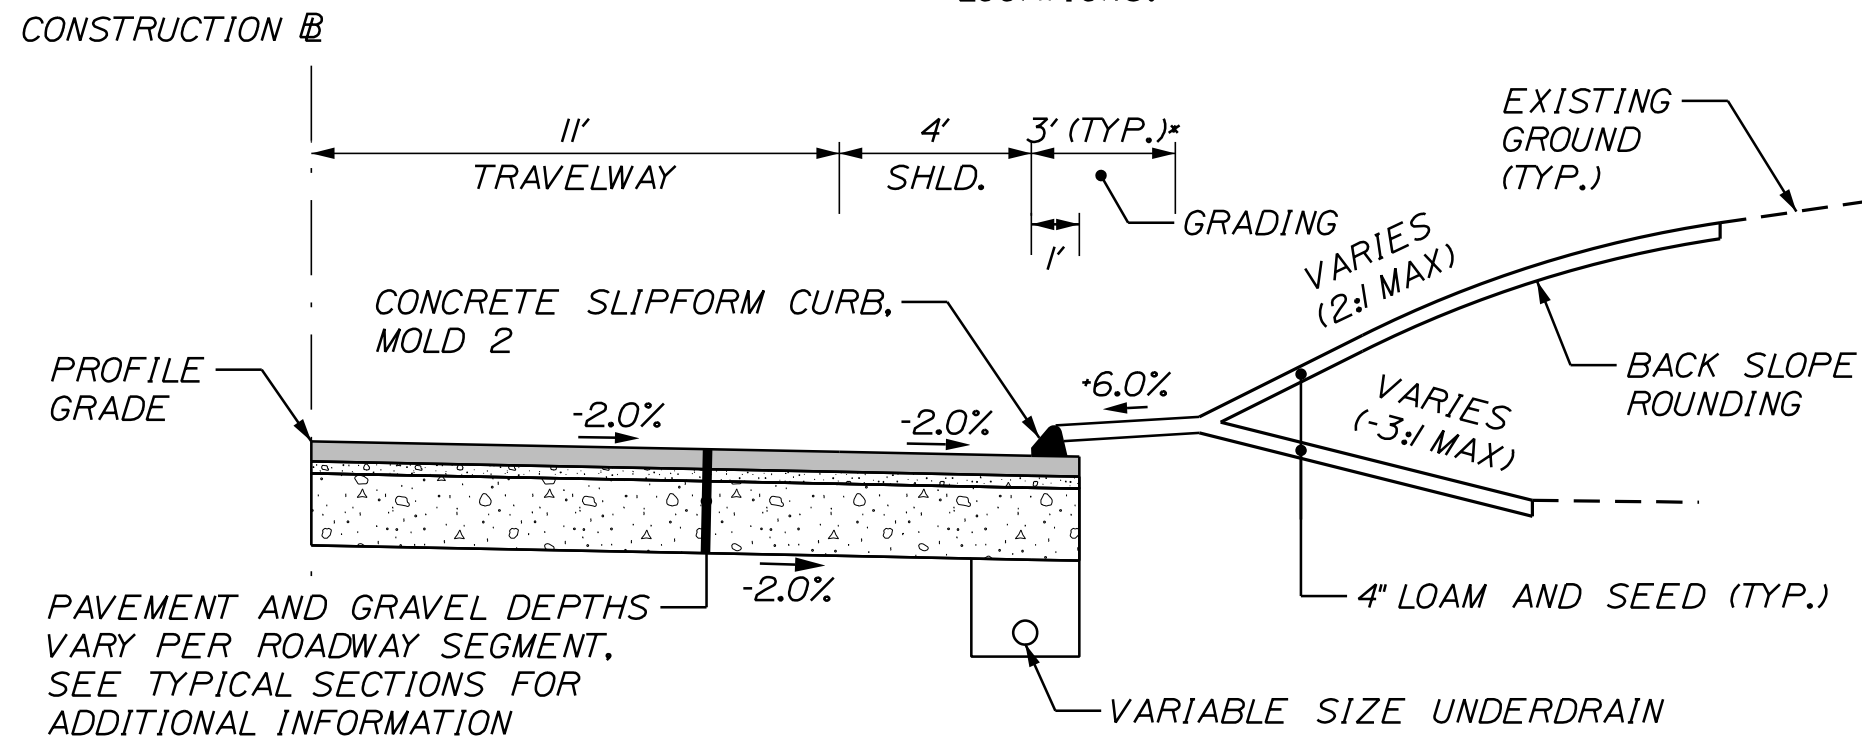


SLIPFORM CONCRETE CURB
WITH BACKSLOPE DETAIL

STA. 203+00 LT. TO STA. 204+25 LT.
STA. 211+58 LT. TO STA. 218+40 LT.
STA. 228+75 LT. TO STA. 233+20 LT.
STA. 235+80 LT. TO STA. 238+58 LT.
STA. 239+75 LT. TO STA. 240+50 LT.
STA. 268+50 LT. TO STA. 269+21 LT.
STA. 200+13 RT. TO STA. 400+90 RT.
STA. 201+90 RT. TO STA. 203+75 RT.
STA. 207+57 RT. TO STA. 209+10 RT.
STA. 211+7 RT. TO STA. 218+70 RT.
STA. 224+18 RT. TO STA. 227+73 RT.
STA. 229+80 RT. TO STA. 233+41 RT.
STA. 236+35 RT. TO STA. 237+25 RT.
STA. 250+39 RT. TO STA. 251+68 RT.
STA. 262+79 RT. TO STA. 267+91 RT.

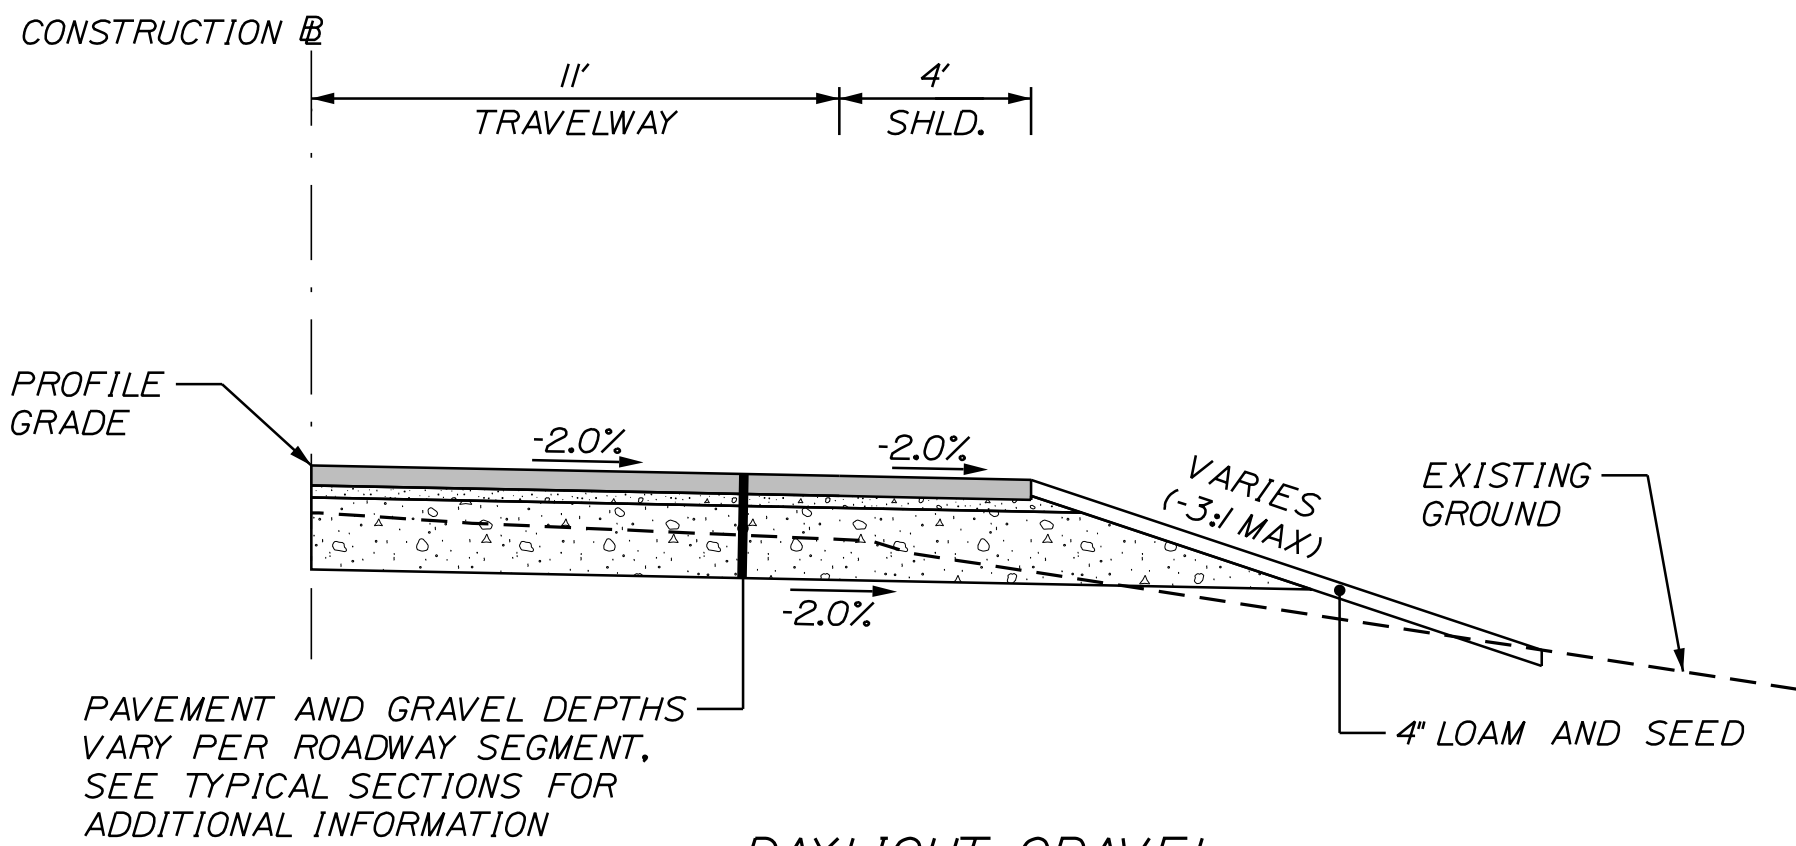


DAYLIGHT GRAVEL
GRADING DETAIL

STA. 200+43 LT. TO STA. 201+20 LT.
STA. 205+15 LT. TO STA. 207+50 LT.
STA. 244+50 LT. TO STA. 246+96 LT.
STA. 262+02 LT. TO STA. 263+23 LT.
STA. 201+38 RT. TO STA. 201+90 RT.
STA. 204+25 RT. TO STA. 205+25 RT.
STA. 234+50 RT. TO STA. 235+77 RT.
STA. 237+25 RT. TO STA. 237+64 RT.

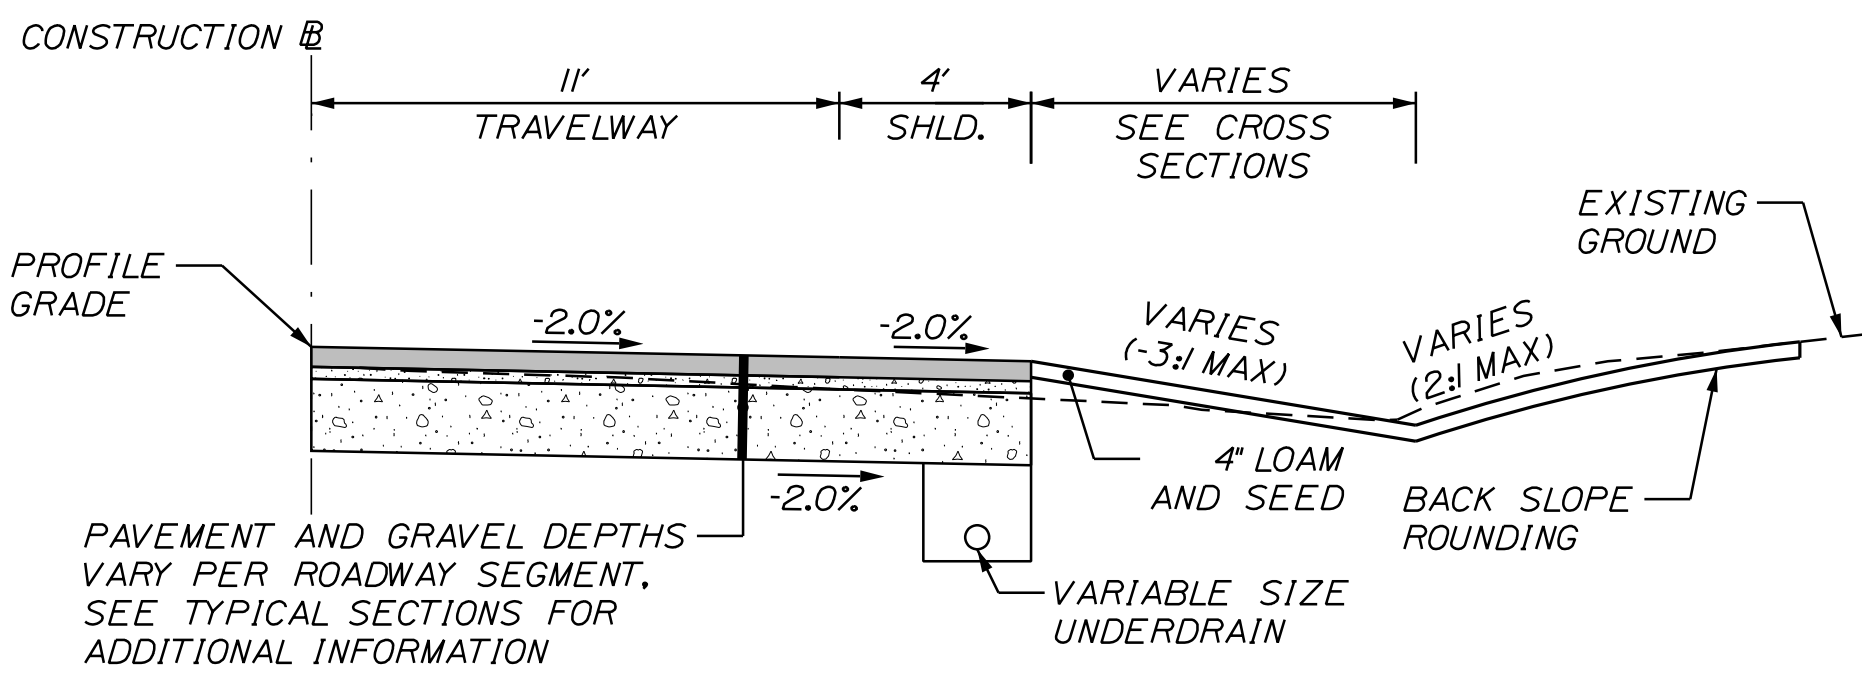


SHALLOW DITCH WITH UNDERDRAIN
DETAIL

STA. 201+20 LT. TO STA. 202+63 LT.
STA. 204+25 LT. TO STA. 205+19 LT.
STA. 208+00 LT. TO STA. 208+93 LT.
STA. 209+25 LT. TO STA. 209+86 LT.
STA. 210+21 LT. TO STA. 211+13 LT.
STA. 218+40 LT. TO STA. 218+90 LT.
STA. 228+35 LT. TO STA. 228+75 LT.
STA. 239+25 LT. TO STA. 239+75 LT.
STA. 242+32 LT. TO STA. 243+07 LT.
STA. 207+00 RT. TO STA. 207+32 RT.
STA. 227+99 RT. TO STA. 228+25 RT.
STA. 228+50 RT. TO STA. 229+80 RT.
STA. 233+41 RT. TO STA. 233+73 RT.
STA. 239+10 RT. TO STA. 240+89 RT.
STA. 241+44 RT. TO STA. 249+71 RT.
STA. 252+77 RT. TO STA. 262+79 RT.

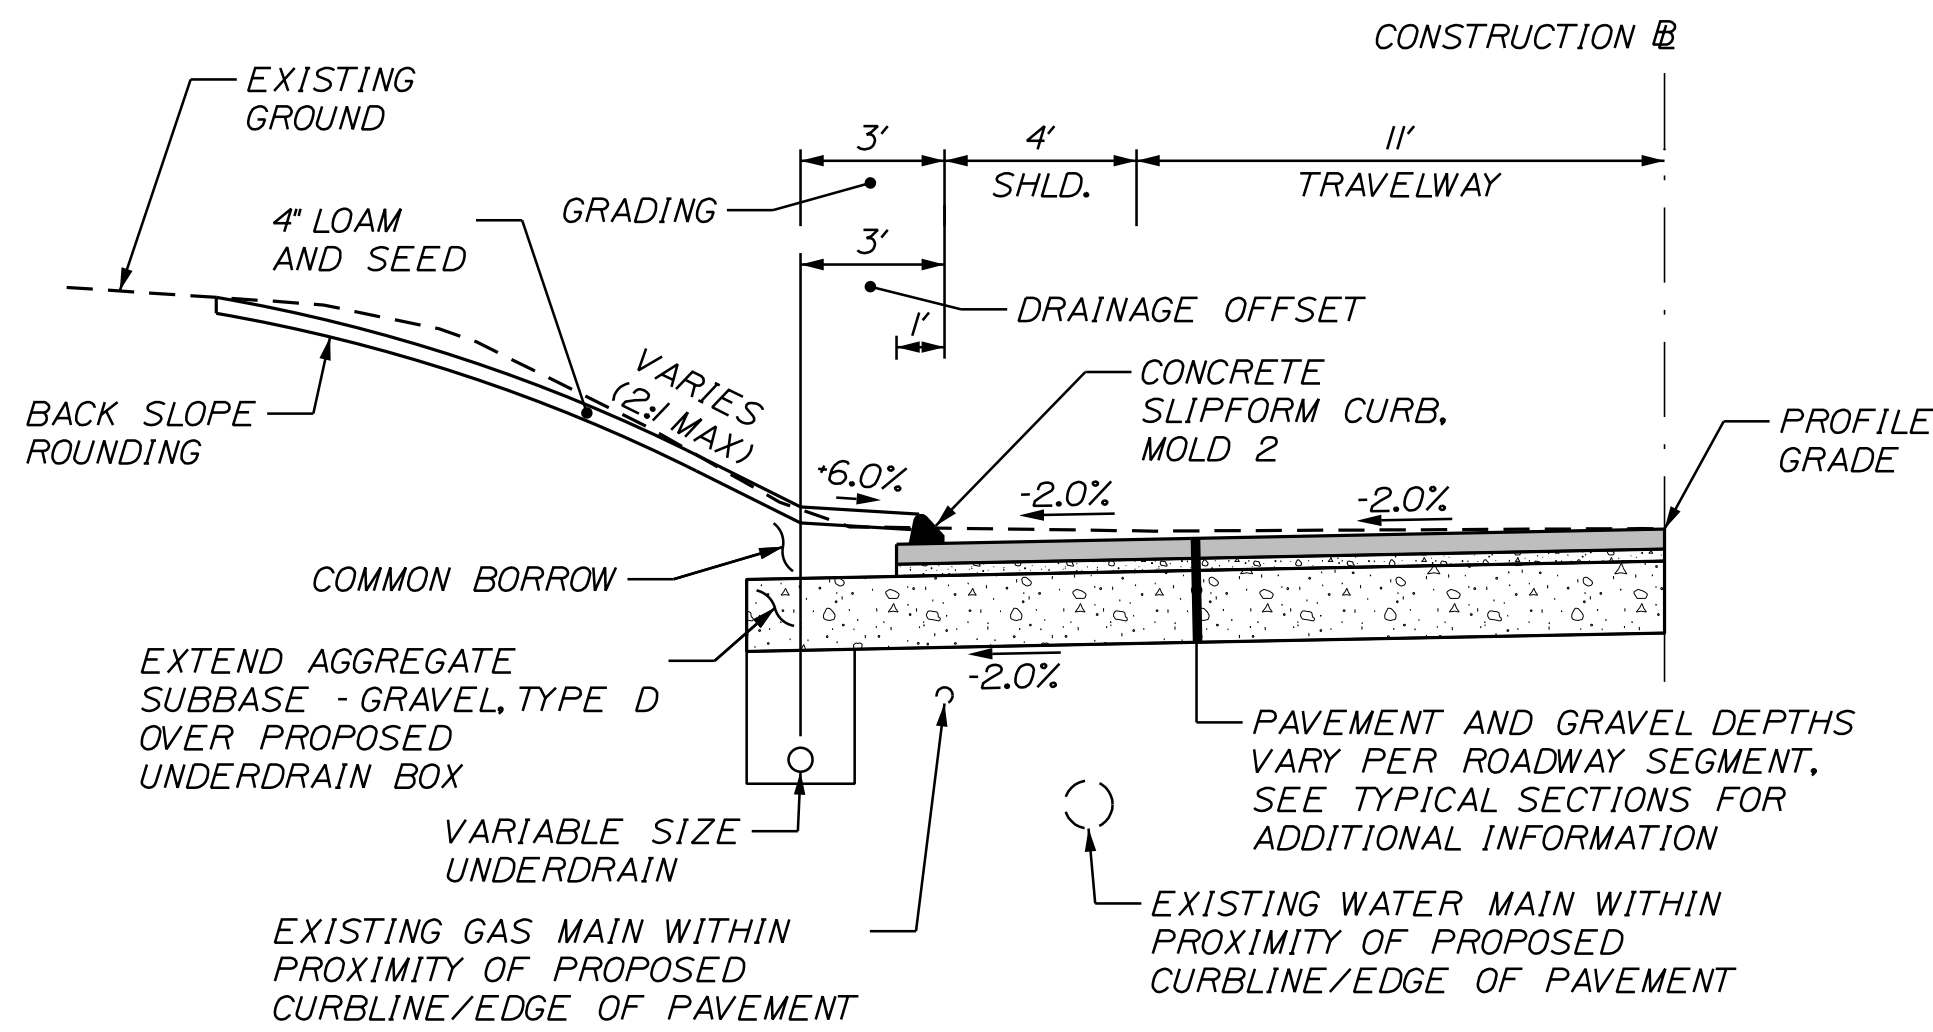


SLIPFORM CONCRETE CURB
WITH DRAINAGE OFFSET DETAIL

STA. 240+50 LT. TO STA. 241+92 LT.
STA. 263+59 LT. TO STA. 268+50 LT.

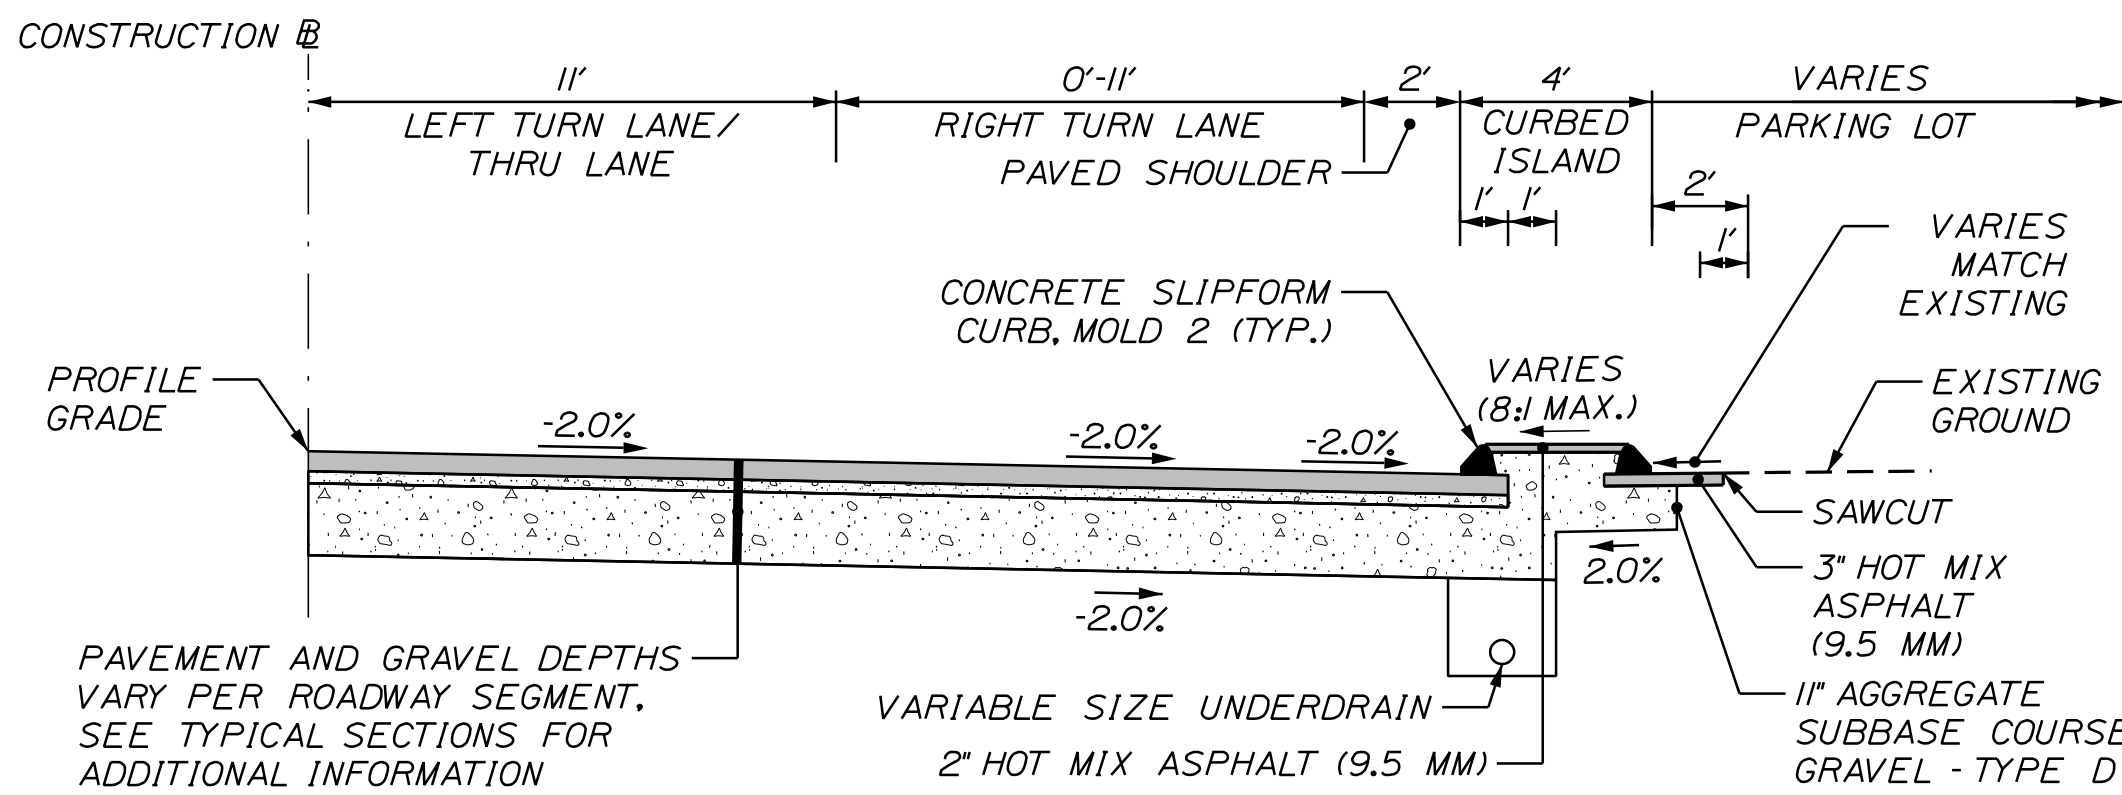

SLIPFORM CONCRETE CURB
ISLAND DETAIL

STA. 268+03 RT. TO STA. 269+13 RT.

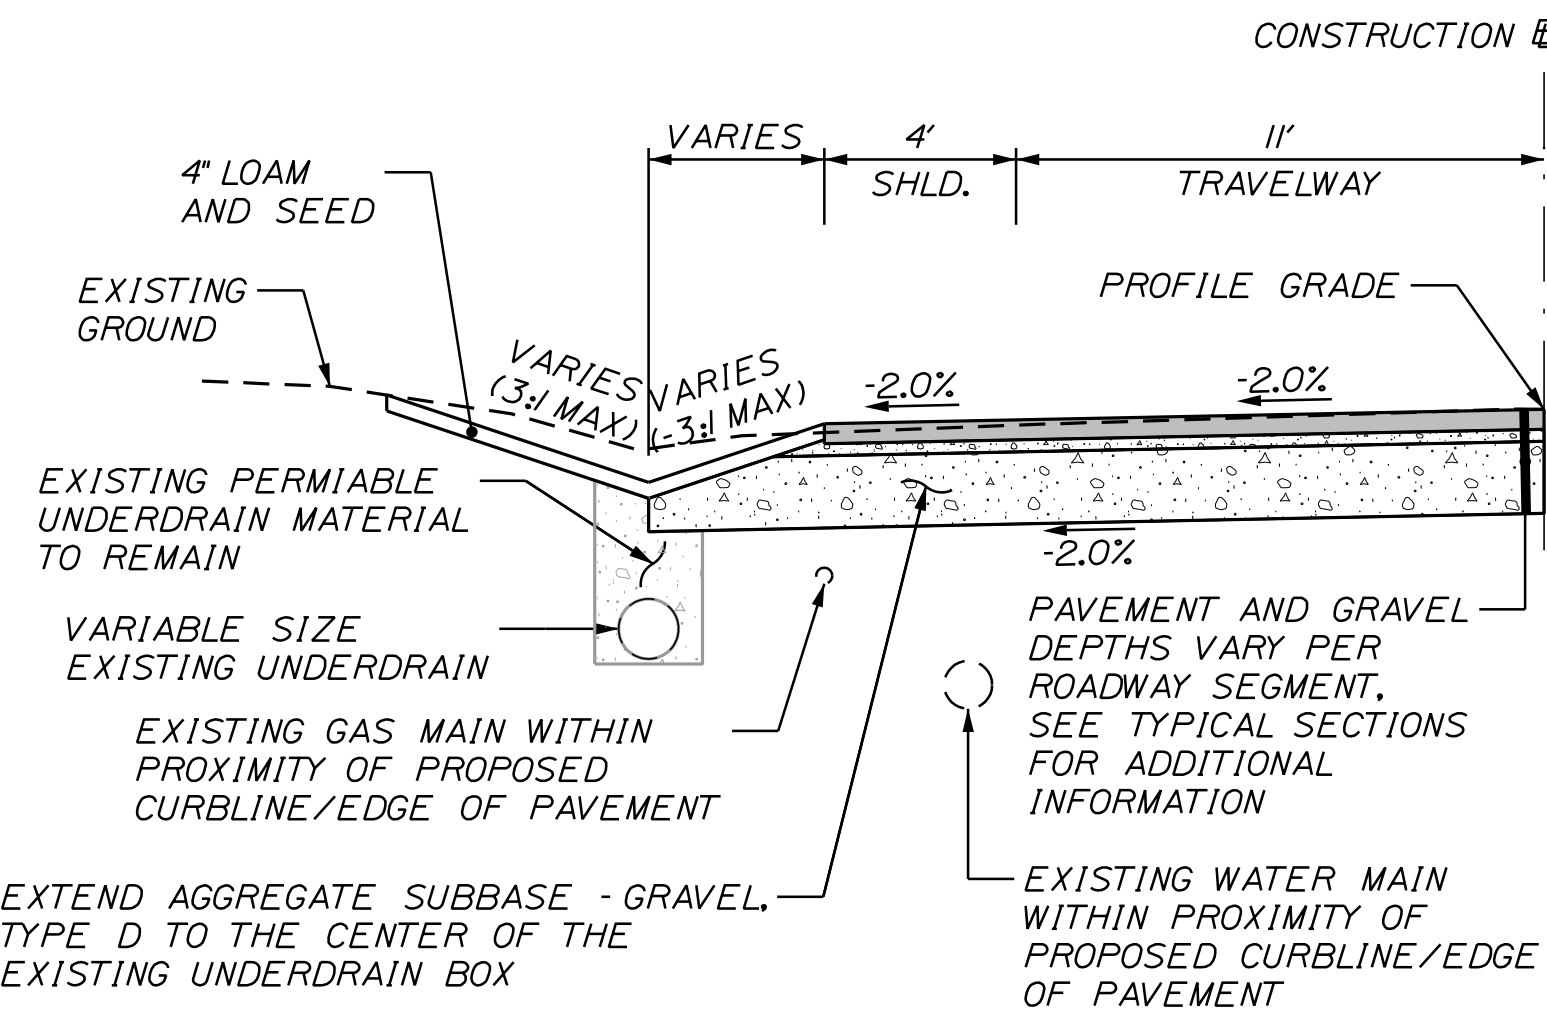


SUBBASE EXTENSION TO
EXISTING UNDERDRAIN DETAIL


STA. 254+00 LT. TO STA. 262+02 LT.

MAILBOX DETAIL NOTES:

- COORDINATE MAILBOX
LOCATIONS WITH THE
INSPECTOR.

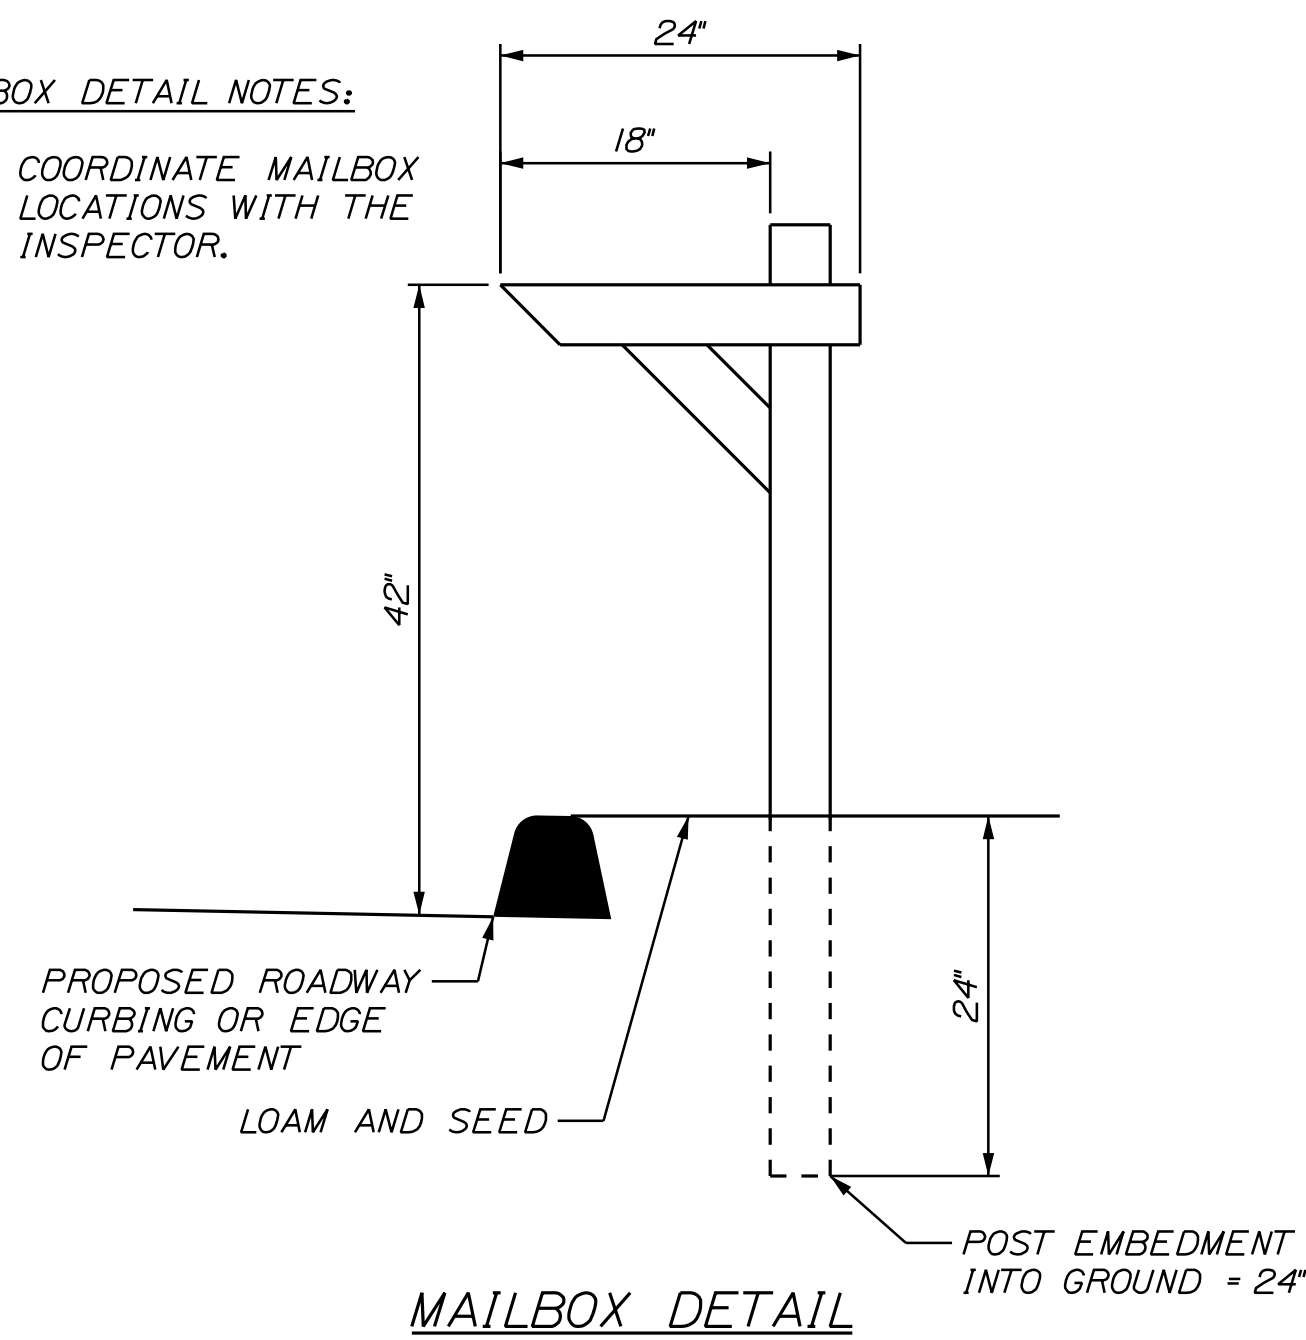


MAILBOX DETAIL

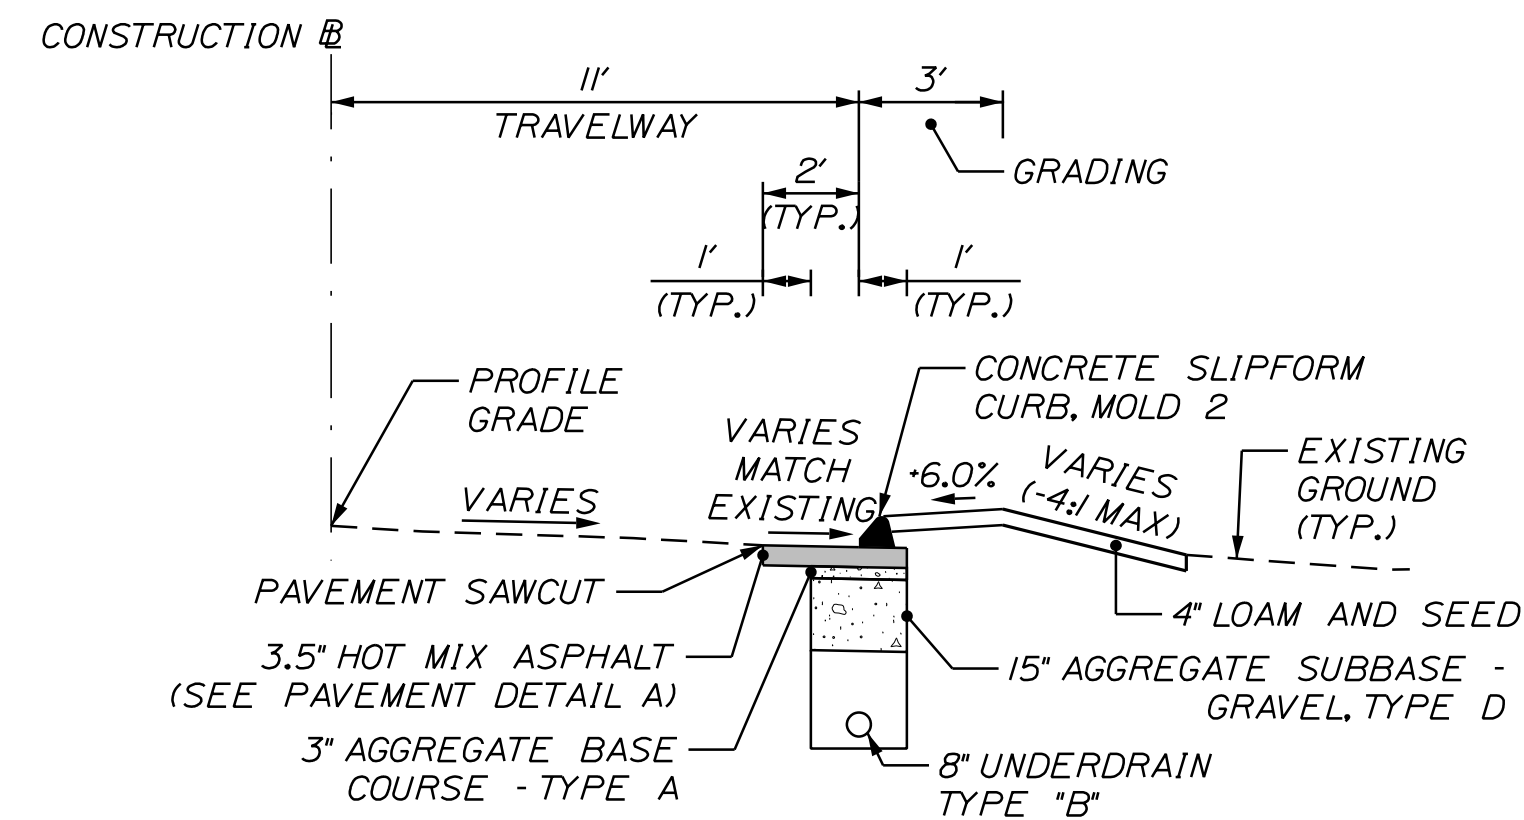


FLETCHER ROAD
UNDERDRAIN INSTALLATION

STA. 500+16 TO STA. 501+60

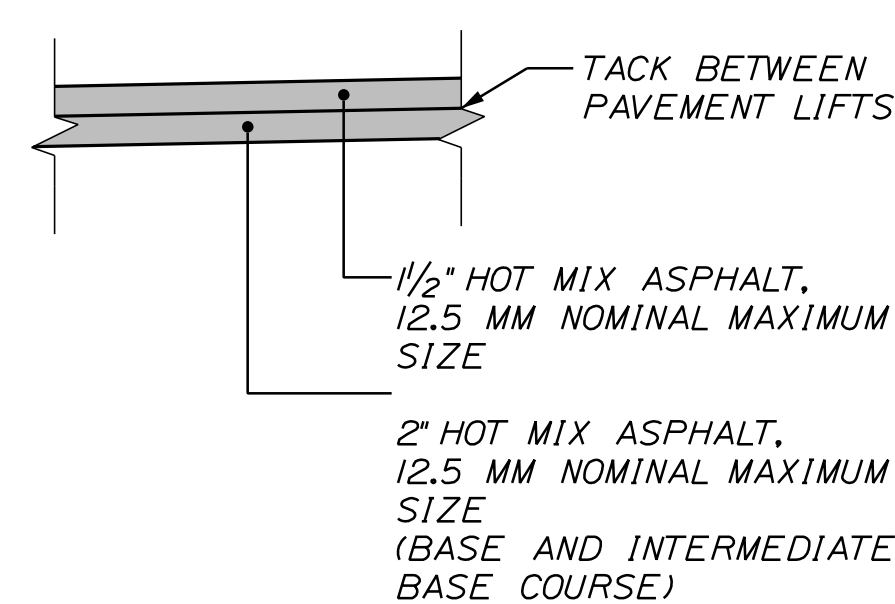

PAVEMENT DETAIL A
LOCAL ROAD

STA. 200+23 TO STA. 233+00

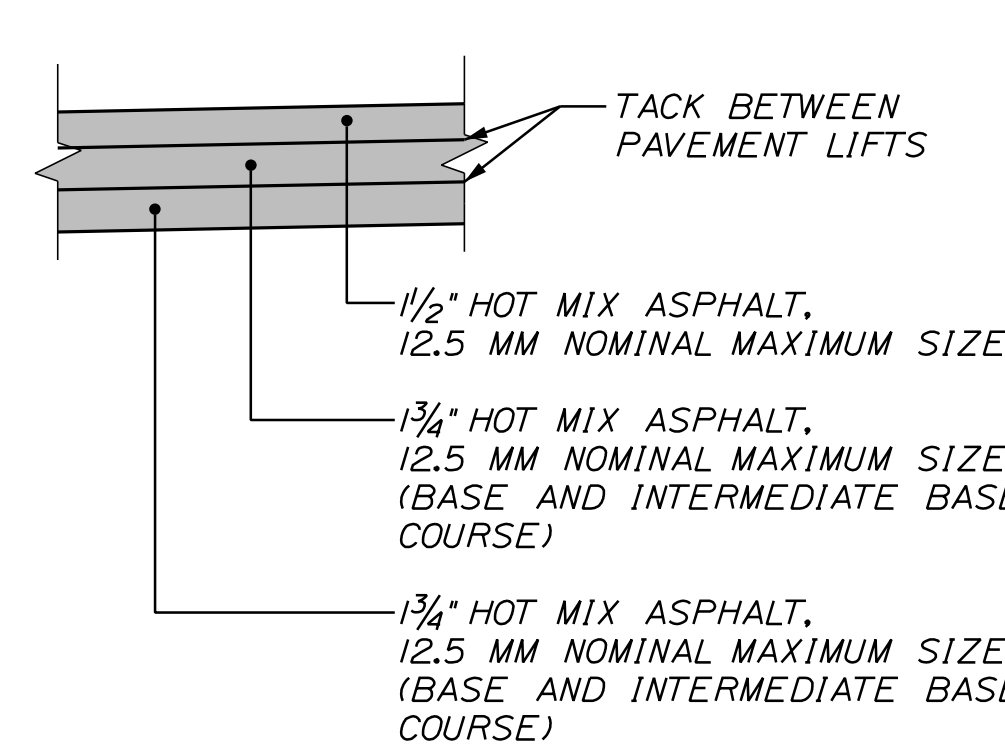

PAVEMENT DETAIL B
INDUSTRIAL/COMMERCIAL ROAD
AND KASSBOHRER WAY

STA. 233+00 TO STA. 269+23



**GORRILL
PALMER**
An LJB Engineering Company

Gorrill Palmer, an LJB Engineering Company
GorrillPalmer.com
(207) 772-2515
300 Southborough Drive - Suite 200
South Portland, ME 04106

CITY OF AUBURN
60 COURT STREET
AUBURN, MAINE 04210

PROJ. MANAGER	BY	DATE	SIGNATURE	P.E. NUMBER	DATE
K. BENNETT	E. ROBINSON	02/25			
CHECKED-REVIEWED	J. WARREN	02/25			
DESIGN-DETAILED	J. WINCHENBACH				
DESIGN-DETAILED					
REVISIONS 1					
REVISIONS 2					
REVISIONS 3					
REVISIONS 4					
FIELD CHANGES					

AUBURN
MERROW ROAD
DETAILS SHEET

SHEET NUMBER

3

OF 78

NOT TO SCALE

DRIVEWAYS AND ENTRANCES			
STATION	DESCRIPTION	OPENING	
202+75. LT.	PAVED RESIDENTIAL ENTRANCE	38 FT	
205+45. LT.	PAVED RESIDENTIAL ENTRANCE	51 FT	
206+35. RT.	PAVED RESIDENTIAL ENTRANCE	39 FT	
207+10. LT.	PAVED RESIDENTIAL ENTRANCE	36 FT	
207+43. RT.	PAVED RESIDENTIAL ENTRANCE	25 FT	
208+70. RT.	PAVED RESIDENTIAL ENTRANCE	26 FT	
210+05. LT.	GRAVEL RESIDENTIAL ENTRANCE	32 FT	
211+05. RT.	PAVED RESIDENTIAL ENTRANCE	26 FT	
211+40. RT.	GRAVEL RESIDENTIAL ENTRANCE	39 FT	
212+25. RT.	PAVED RESIDENTIAL ENTRANCE	26 FT	
214+14. LT.	PAVED RESIDENTIAL ENTRANCE	26 FT	
215+55. RT.	PAVED RESIDENTIAL ENTRANCE	26 FT	
217+80. LT.	PAVED RESIDENTIAL ENTRANCE	42 FT	
217+97. RT.	PAVED RESIDENTIAL ENTRANCE	35 FT	
220+77. RT.	PAVED RESIDENTIAL ENTRANCE	41 FT	
222+43. LT.	PAVED RESIDENTIAL ENTRANCE	34 FT	
224+52. RT.	PAVED RESIDENTIAL ENTRANCE	24 FT	
225+07. RT.	PAVED RESIDENTIAL ENTRANCE	23 FT	
225+36. LT.	PAVED RESIDENTIAL ENTRANCE	35 FT	
227+10. RT.	PAVED RESIDENTIAL ENTRANCE	23 FT	
227+20. LT.	PAVED RESIDENTIAL ENTRANCE	33 FT	
227+87. RT.	GRAVEL RESIDENTIAL ENTRANCE	24 FT	
230+30. RT.	GRAVEL RESIDENTIAL ENTRANCE	25 FT	
230+90. RT.	GRAVEL RESIDENTIAL ENTRANCE	24 FT	
231+30. LT.	PAVED RESIDENTIAL ENTRANCE	25 FT	
232+93. RT.	PAVED RESIDENTIAL ENTRANCE	25 FT	
234+00. RT.	PAVED COMMERCIAL ENTRANCE	53 FT	
236+15. RT.	PAVED COMMERCIAL ENTRANCE	58 FT	
238+10. LT.	PAVED RESIDENTIAL ENTRANCE	49 FT	
238+70. LT.	PAVED COMMERCIAL ENTRANCE	36 FT	
241+15. RT.	KASSBOHRER WAY (SIDE ROAD)	58 FT	
241+47. LT.	PAVED RESIDENTIAL ENTRANCE	31 FT	
242+10. LT.	PAVED COMMERCIAL ENTRANCE	41 FT	
242+15. RT.	PAVED COMMERCIAL ENTRANCE	57 FT	
243+00. RT.	PAVED COMMERCIAL ENTRANCE	46 FT	
243+50. LT.	PAVED COMMERCIAL ENTRANCE	78 FT	
247+30. LT.	PAVED COMMERCIAL ENTRANCE	72 FT	
250+00. LT.	PAVED COMMERCIAL ENTRANCE	27 FT	
250+00. RT.	PAVED COMMERCIAL ENTRANCE	68 FT	
250+75. RT.	PAVED COMMERCIAL ENTRANCE	42 FT	
252+10. RT.	PAVED COMMERCIAL ENTRANCE	80 FT	
253+40. LT.	PAVED COMMERCIAL ENTRANCE	67 FT	
253+55. RT.	GRASSSED FIELD ENTRANCE	44 FT	
255+20. RT.	PAVED COMMERCIAL ENTRANCE	75 FT	
255+90. RT.	PAVED COMMERCIAL ENTRANCE	75 FT	
257+50. LT.	PAVED COMMERCIAL ENTRANCE	55 FT	
258+30. RT.	PAVED COMMERCIAL ENTRANCE	67 FT	
261+30. RT.	PAVED COMMERCIAL ENTRANCE	65 FT	
262+60. LT.	PAVED COMMERCIAL ENTRANCE	78 FT	
263+50. RT.	PAVED COMMERCIAL ENTRANCE	42 FT	
264+60. RT.	PAVED RESIDENTIAL ENTRANCE	26 FT	
265+40. RT.	PAVED RESIDENTIAL ENTRANCE	29 FT	

WALKWAYS	
STATION	DESCRIPTION
265+83. RT.	CONCRETE WALKWAY

ITEM 201.11 CLEARING	
STA. 202+12 TO STA. 205+08. RT.	
STA. 205+75 TO STA. 206+48. LT.	
STA. 207+21 TO STA. 207+89. LT.	
STA. 208+68 TO STA. 209+91. LT.	
STA. 211+21 TO STA. 211+45. RT.	
STA. 212+61 TO STA. 215+35. RT.	
STA. 215+11 TO STA. 216+87. LT.	
STA. 216+66 TO STA. 217+72. RT.	
STA. 218+16 TO STA. 220+18. RT.	
STA. 219+90 TO STA. 221+47. LT.	
STA. 221+07 TO STA. 222+68. RT.	
STA. 223+34 TO STA. 224+23. RT.	
STA. 223+57 TO STA. 224+37. LT.	
STA. 237+10 TO STA. 239+06. RT.	
STA. 251+96 TO STA. 252+65. LT.	
STA. 252+31 TO STA. 253+32. RT.	
STA. 257+70 TO STA. 258+02. RT.	
STA. 263+77 TO STA. 263+98. RT.	

ITEM 201.23 REMOVING SINGLE TREE TOP ONLY	DESCRIPTION
STA. 208+10.26, 15.04' LT.	20" PINE
STA. 208+21.20, 14.39' LT.	20" PINE
STA. 218+22.98, 35.50' RT.	12" PINE
STA. 218+24.58, 36.19' RT.	22" PINE
STA. 227+57.94, 23.98' LT.	48" TREE
STA. 228+26.52, 32.37' RT.	12" TREE

ITEM 201.24 REMOVING STUMP	DESCRIPTION
STA. 208+10.26, 15.04' LT.	20" PINE
STA. 208+21.20, 14.39' LT.	20" PINE
STA. 218+22.98, 35.50' RT.	12" PINE
STA. 218+24.58, 36.19' RT.	22" PINE
STA. 227+57.94, 23.98' LT.	48" TREE
STA. 228+26.52, 32.37' RT.	12" TREE
STA. 230+07.60, 20.19' RT.	STUMP

ITEM 603.159 12 INCH CULVERT PIPE OPTION III		LF
CB6 TO CB6F		8.0
CB11 TO CB12		36.0
CB2 TO CB2F		9.0
CB4 TO CB4F		8.0

ITEM 603.16 15 INCH CULVERT PIPE OPTION I		LF
STA. 205+20.49, 23.33' LT. TO STA. 205+66.45, 24.10' LT.		46.0
STA. 206+14.85, 25.64' RT. TO STA. 206+54.88, 26.13' RT.		40.0
STA. 209+86.04, 22.03' LT. TO STA. 210+18.99, 20.65' LT.		33.0
STA. 220+59.75, 28.43' RT. TO STA. 220+98.29, 26.53' RT.		39.0
STA. 222+24.83, 24.66' LT. TO STA. 222+63.19, 24.24' LT.		38.0
STA. 225+18.64, 24.55' LT. TO STA. 225+61.32, 24.50' LT.		43.0
STA. 227+03.66, 23.77' LT. TO STA. 227+39.76, 24.43' LT.		36.0
STA. 233+74.86, 25.09' RT. TO STA. 234+33.90, 27.09' RT.		59.0

ITEM 603.169 15 INCH CULVERT PIPE OPTION III		LF
STA. 209+09.72, 31.06' LT. TO CB1		21.0
STA. 210+77.97, 25.00' RT. TO CB2		44.1

ITEM 603.179 18 INCH CULVERT PIPE OPTION III		LF
STA. 201+17.58, 30.84' LT. TO STA. 201+34.85, 30.81' RT.		64.0
STA. 206+51.52, 30.87' LT. TO STA. 206+72.36, 25.39' RT.		60.0
STA. 209+06.91, 30.03' LT. TO STA. 209+30.37, 25.20' RT.		60.0
STA. 224+10.99, 26.22' LT. TO STA. 224+11.01, 25.77' RT.		52.0
STA. 228+25.00, 25.86' LT. TO CB7		10.0
CB7 TO CB8		24.0
CB8 TO STA. 228+25.00, 26.14' RT.		11.0
STA. 235+65.00, 25.95' LT. TO STA. 235+65.00, 26.00' RT.		52.0
STA. 239+05.00, 24.26' LT. TO STA. 239+05.00, 25.74' RT.		50.0

ITEM 603.19 24 INCH CULVERT PIPE OPTION I		LF
STA. 243+22.38, 24.69' LT. TO STA. 244+06.30, 24.73' LT.		84.0
STA. 246+97.50, 29.00' LT. TO STA. 247+84.39, 29.82' LT.		87.0
STA. 249+80.07, 23.18' LT. TO STA. 250+23.28, 22.73' LT.		43.0

ITEM 603.199 24 INCH CULVERT PIPE OPTION III		LF
CB9 TO 252+32.89, 33.55' LT.		14.0
STA. 252+89.74, 33.40' LT. TO CB10		10.0
CB10 TO STA. 253+11.19, 23.90' LT.		12.0

ITEM 605.06 8" UD TYPE "B"		LF
STA. ±501+60.00, LT. TO STA. 269+14.28, 64.76' RT.		360±

ITEM 605.09 6" UD TYPE "B"		LF
STA. 201+44.60, LT. TO STA. 205+15.00, LT.		374.5
STA. 201+58.92, RT. TO STA. 204+25.00, RT.		268.0
STA. 207+10.23, RT. TO STA. 209+10.00, RT.		202.7
STA. 207+50.00, LT. TO STA. 208+84.53, LT.		137.6
CB5 TO STA. 218+65.00, LT.		430.6
CB6 TO STA. 218+73.02, RT.		296.1
STA. 224+18.50, RT. TO CB8		403.8
CB8 TO STA. 229+80.00, RT.		153.3
STA. 228+35.00, LT. TO STA. 233+40.48, LT.		505.4
STA. 229+95.00, RT. TO STA. 234+38.30, RT.		446.0
STA. 235+77.19, RT. TO STA. 237+33.93, RT.		159.6
STA. 235+79.99, LT. TO STA. 238+87.89, LT.		311.1
STA. 239+23.63, RT. TO STA. 240+88.55, RT.		168.4
STA. 239+25.00, LT. TO STA. 243+07.48, LT.		384.7
STA. 241+02.59, RT. TO STA. 252+29.03, RT.		1131.5
STA. 252+76.52, RT. TO STA. 262+80.00, RT.		1006.7
STA. 263+58.82, LT. TO STA. 268+50.00, LT.		493.2
CB12 TO STA. 266+68.66, RT.		382.0

ITEM 605.10 6" UD TYPE "B" OUTLET		LF
STA. 201+28.53, 29.98' LT. TO STA. 201+44.60, LT.		22.8
STA. 201+50.00, 22.72' RT. TO STA. 201+58.92, RT.		12.5
STA. 207+00.00, 24.10' RT. TO STA. 207+10.23, RT.		14.5
STA. 208+84.53, LT. TO STA. 209+00.00, 29.36' LT.		21.9
STA. 233+40.48, LT. TO STA. 233+50.00, 23.44' LT.		13.6
STA. 234+38.30, RT. TO STA. 234+50.00, 25.45' RT.		16.4
STA. 237+33.93, RT. TO STA. 237+50.00, 29.31' RT.		22.3
STA. 238+87.89, LT. TO STA. 239+00.00, 26.00' LT.		17.1
STA. 239+10.00, 27.50' RT. TO STA. 239+23.63, RT.		19.3
STA. 243+07.48, LT. TO STA. 243+13.20, 23.72' LT.		8.1
STA. 252+29.03, RT. TO STA. 252+43.35, 32.31' RT.		20.3
STA. 252+56.71, 36.83' RT. TO STA. 252+76.52, RT.		28.1
STA. 263+50.00, 26.83' LT. TO STA. 263+58.82, LT.		12.5

ITEM 605.11 12" UD TYPE "C"		LF
CB1 TO CB3		237
CB2 TO CB4		124
CB3 TO CB5		264
CB4 TO CB6		321

ITEM 604.09 CATCH BASIN TYPE B1	
CB9 STA. 252+21.17, 23.41' LT. (WITH SOLID COVER)	
CB10 STA. 253+00.80, 31.22' LT. (WITH SOLID COVER AND FLAT TOP)	

ITEM 604.092 CATCH BASIN TYPE B1-C	
CB1 STA. 209+25.00, 13.88' LT.	
CB2 STA. 211+22.70, 13.88' RT.	
CB3 STA. 211+65.00, 13.88' LT.	
CB4 STA. 212+50.00, 13.88' RT.	
CB5 STA. 214+33.10, 13.88' LT.	
CB6 STA. 215+73.50, 13.88' RT.	
CB7 STA. 228+25.00, 13.87' LT. (WITH FLAT TOP)	
CB8 STA. 228+25.00, 13.87' RT. (WITH FLAT TOP)	

ITEM 604.164 REBUILDING CATCH BASIN	
CB11 STA. 262+85.07, 20.30' LT.	

ITEM 604.18 ADJUSTING CATCH BASIN TO GRADE	
STA. 200+32.23, 20.53' RT.	

ITEM 604.243 CATCH BASIN TYPE F3-C	
CB2F STA. 211+22.70, 13.88' RT.	

ITEM 604.245 CATCH BASIN TYPE F4-C	
CB4F STA. 212+50.00, 24.47' RT.	

ITEM 604.247 CATCH BASIN TYPE F5-C	
CB6F STA. 215+73.50, 24.00' RT.	

ITEM 604.262 CATCH BASIN TYPE B5-C	
CB12 STA. 262+85.07, 18.88' RT.	

ITEM 610.08 - PLAIN RIPRAP		
STATION	CY	DESCRIPTION
201+18. LT.	3.1	CULVERT END PROTECTION
201+29. LT.	0.5	UD OUTLET
201+35. RT.	1.8	CULVERT END PROTECTION
201+50. RT.	0.5	UD OUTLET
201+85. RT.	3.6	RIPRAP DOWNSPOUT
202+58. LT.	2.9	RIPRAP DOWNSPOUT
205+20. LT.	1.3	STONE DITCH PROTECTION
205+70. LT.	1.3	CULVERT END PROTECTION
206+10. RT.	1.3	CULVERT END PROTECTION
206+50. LT.	3.1	CULVERT END PROTECTION
206+50. RT.	1.3	CULVERT END PROTECTION
206+70. RT.	5.6	CULVERT END PROTECTION
207+00. RT.	0.5	UD OUTLET
207+27. RT.	6.1	RIPRAP DOWNSPOUT
209+00. LT.	0.5	UD OUTLET
209+05. LT.	5.0	CULVERT END PROTECTION
209+25. RT.	1.8	CULVERT END PROTECTION
209+80. LT.	1.3	CULVERT END PROTECTION
210+20. LT.	1.3	CULVERT END PROTECTION
210+78. RT.	2.1	CULVERT END PROTECTION
218+70. RT.	3.9	RIPRAP DOWNSPOUT
224+10. LT.	3.9	CULVERT END PROTECTION
224+10. RT.	2.2	CULVERT END PROTECTION
228+00. RT.	4.6	RIPRAP DOWNSPOUT
228+25. LT.	7.2	CULVERT END PROTECTION
228+25. RT.	4.4	CULVERT END PROTECTION
228+75. LT.	4.1	RIPRAP DOWNSPOUT
233+20. LT.	5.0	RIPRAP DOWNSPOUT
233+41. RT.	3.2	RIPRAP DOWNSPOUT
233+50. LT.	0.5	UD OUTLET
233+70. RT.	1.3	CULVERT END PROTECTION
234+30. RT.	1.3	CULVERT END PROTECTION
234+50. RT.	0.6	UD OUTLET
235+65. LT.	1.9	CULVERT END PROTECTION
235+65. RT.	3.1	CULVERT END PROTECTION
237+25. RT.	6.0	RIPRAP DOWNSPOUT
237+50. RT.	0.5	UD OUTLET
239+00. LT.	0.5	UD OUTLET
239+00. LT.	7.0	RIPRAP DOWNSPOUT
239+05. LT.	1.9	CULVERT END PROTECTION
239+05. RT.	3.8	CULVERT END PROTECTION
239+10. RT.	0.6	UD OUTLET
239+75. LT.	3.6	RIPRAP DOWNSPOUT
242+37. LT.	5.3	RIPRAP DOWNSPOUT
243+22. LT.	2.2	CULVERT END PROTECTION
244+06. LT.	2.2	CULVERT END PROTECTION
246+98. LT.	2.2	CULVERT END PROTECTION
247+84. LT.	2.2	CULVERT END PROTECTION
249+80. LT.	1.3	CULVERT END PROTECTION
250+23. LT.	1.3	CULVERT END PROTECTION
252+33. LT.	5.3	CULVERT END PROTECTION
252+43. RT.	0.6	UD OUTLET
252+51. LT.	14.1	CULVERT END PROTECTION
252+51. RT.	14.1	CULVERT END PROTECTION
252+57. RT.	0.6	UD OUTLET
252+90. LT.	4.4	CULVERT END PROTECTION
263+50. LT.	0.5	UD OUTLET
264+72. LT.	1.1	RIPRAP DOWNSPOUT

ITEM 610.18 - STONE DITCH PROTECTION		CY
STA. 201+20 TO STA. 202+62. LT.		34.3
STA. 208+90 TO STA. 209+28. RT.		9.7
STA. 212+52 TO STA. 212+62. RT.		2.4
STA. 218+73 TO STA. 220+60. RT.		46.2
STA. 218+90 TO STA. 222+25. LT.		83.4
STA. 220+98 TO STA. 224+08. RT.		78.0
STA. 222+63 TO STA. 224+09. LT.		35.7
STA. 224+13 TO STA. 225+19. LT.		27.8
STA. 225+61 TO STA. 227+04. LT.		35.6
STA. 227+40 TO STA. 228+23. LT.		20.6
STA. 228+02 TO STA. 228+23. RT.		5.3
STA. 233+23 TO STA. 233+50. LT.		6.8
STA. 235+50 TO STA. 235+63. LT.		3.2
STA. 239+07 TO STA. 239+50. RT.		10.8
STA. 243+00 TO STA. 243+20. LT.		5.1
STA. 252+00 TO STA. 252+28. LT.		6.8

ITEM 606.1301 - 31" W-BEAM GUARDRAIL - MID-WAY SPLICE - SINGLE FACED		LF
STA. 252+27.88, LT. TO STA. 253+00.00, LT.		71.875
STA. 252+44.56, RT. TO STA. 253+31.77, RT.		87.5

GENERAL NOTES

1. THE CLEARING AND SELECTIVE CLEARING AND THINNING LINES SHOWN ON THE PLANS ARE FOR ESTIMATING PURPOSES ONLY.THE ACTUAL LINES FOR CLEARING AND THINNING SHALL BE ESTABLISHED IN THE FIELD BY THE CONTRACTOR AND APPROVED BY THE INSPECTOR.
2. GRUBBING IN FILL AREAS HAS BEEN SHOWN ON THE CROSS SECTIONS.THESE LIMITS ARE APPROXIMATE AND HAVE BEEN USED FOR ESTIMATING PURPOSES ONLY. ACTUAL GRUBBING LIMITS MAY VARY BASED ON FIELD CONDITIONS AS DIRECTED BY THE INSPECTOR.
3. REMOVAL OF EXISTING DRAINAGE, AS NOTED ON THE PLANS,SHALL BE CONSIDERED INCIDENTAL TO ITEM 203.20,COMMON EXCAVATION.
4. PAYMENT FOR PAVEMENT AND CONCRETE REMOVAL WHERE SHOWN ON PLANS SHALL BE PAID FOR UNDER ITEM 203.20,COMMON EXCAVATION.
5. ALL INSLOPE AND DITCHES IN CUT AREAS SHALL BE GRADED AS SHOWN ON THE TYPICALS OR FLATTER,OR AS DIRECTED BY THE INSPECTOR.
6. ALL DITCH ELEVATIONS SHOWN ON THE CROSS SECTIONS ARE FOR THE FINISH DITCH FLOW LINE.
7. THE CONTRACTOR SHALL PLAN AND CONDUCT WORK SO THAT UPON COMPLETION OF THE PROJECT THERE IS NO DROP-OFF FROM THE EDGE OF THE SHOULDER PAVEMENT.
8. DRIVEWAY FILL SIDE SLOPES SHALL BE THE SAME AS THE FILL SIDE SLOPES WITHOUT GUARDRAIL UNLESS OTHERWISE NOTED ON THE PLANS.
9. ALL WASTE MATERIAL NOT USED ON THE PROJECT SHALL BE DISPOSED OF OFF THE PROJECT IN ACCEPTABLE WASTE AREAS REVIEWED BY THE INSPECTOR.GRADING, SEEDING AND MULCHING OF WASTE AREAS SHALL BE CONSIDERED INCIDENTAL.
10. REQUIRED DITCH PROTECTION SHOWN ON THE PLANS OR IN THE CONSTRUCTION NOTES IS FOR ESTIMATING PURPOSES ONLY.THE ACTUAL TYPE AND LOCATION OF DITCH PROTECTION MAY BE ALTERED BY THE INSPECTOR.
11. EXISTING INSLOPES IN PROPOSED FILL AREAS SHALL BE BENCHED BY EXCAVATING STEPS OF SUFFICIENT WIDTH TO PERMIT PLACING AND COMPACTING THE FILL MATERIAL ALONG WITH THE MATERIAL REMOVED.
12. ANY NECESSARY FINE GRADING OR RECOMPACTION OF EXISTING GRAVEL SHALL NOT BE PAID FOR DIRECTLY AND SHALL BE CONSIDERED INCIDENTAL TO ITEM 304.14.
13. PAVEMENT CUT LINES SHALL BE NEAT,CLEAN AND STRAIGHT AS DIRECTED BY THE INSPECTOR.PAYMENT FOR CUTTING OF EXISTING PAVEMENT SHALL BE CONSIDERED INCIDENTAL TO 403 ITEMS.
14. THE PLACEMENT OF BITUMINOUS PAVING MATERIALS SHALL BE SUBJECT TO ALL OF THE WEATHER AND SEASONAL LIMITATIONS OUTLINED IN MAINEDOT STANDARD SPECIFICATIONS.
15. PAVED ENTRANCES SHALL BE CONSTRUCTED WITH 3 INCHES OF HOT MIX ASPHALT AND 11INCHES OF AGGREGATE SUBBASE COURSE GRAVEL.
16. GRAVEL ENTRANCES SHALL BE CONSTRUCTED WITH 14 INCHES OF AGGREGATE SUBBASE COURSE GRAVEL UNLESS OTHERWISE NOTED IN THE PLANS OR DIRECTED BY THE INSPECTOR.
17. GRASS ENTRANCES SHALL BE CONSTRUCTED WITH 12 INCHES OF AGGREGATE SUBBASE COURSE GRAVEL AND 2 INCHES OF LOAM,SEEDED & MULCHED UNLESS OTHERWISE NOTED IN THE PLANS OR DIRECTED BY THE INSPECTOR.
18. A 3-FOOT PAVED LIP SHALL BE PLACED AT ALL UNPAVED ENTRANCES UNLESS OTHERWISE NOTED IN THE PLANS OR DIRECTED BY THE INSPECTOR.
19. ANY NECESSARY CLEANING OF EXISTING PAVEMENT PRIOR TO PAVING SHALL BE INCIDENTAL TO THE RELATED PAVING ITEMS.THIS INCLUDES KILLING AND REMOVAL OF ALL VEGETATIVE MATTER.
20. WHEN SUPERELEVATION EXCEEDS THE SLOPE OF THE LOW-SIDE SHOULDER,THE LOW-SIDE SHOULDER WILL HAVE SAME SLOPE AS THE TRAVELWAY.
21. CROSS SLOPES FOR NORMAL AND SUPERELEVATED SECTIONS WILL BE STRAIGHT UNLESS OTHERWISE DIRECTED BY THE CITY.
22. THE ALGEBRAIC DIFFERENCE BETWEEN TRAVELWAY AND SHOULDER CROSS SLOPE SHALL NOT EXCEED 8 PERCENT.

23. EXISTING CULVERTS AND CATCH BASINS WILL BE CLEANED AS DIRECTED BY THE INSPECTOR.PAYMENT SHALL BE CONSIDERED INCIDENTAL TO THE PROJECT.
24. CATCH BASIN AND RIM ELEVATIONS NOTED ON THE CROSS SECTIONS ARE THE TOP OF GRATE ELEVATIONS AT THE CENTER OF THE GRATE.CATCH BASIN OFFSET LOCATIONS ARE MEASURED TO THE CENTER OF GRATE.
25. NO EXISTING DRAINAGE SHALL BE ABANDONED.REMOVED OR PLUGGED WITHOUT PRIOR APPROVAL OF THE INSPECTOR.
26. IF FOUNDATION MATERIAL IS REQUIRED UNDER CULVERTS,IT SHALL MEET THE REQUIREMENTS FOR GRANULAR BORROW MATERIAL FOR UNDERWATER BACKFILL AS SPECIFIED IN STANDARD SPECIFICATION 703.19 AND WILL BE PAID FOR AS GRANULAR BORROW.
27. INLETS AND OUTLETS OF ALL CULVERTS SHALL BE RIPRAPPED UNLESS OTHERWISE NOTED ON THE PLANS OR DIRECTED BY THE INSPECTOR.
28. THE CULVERT SIZES SHOWN ON THE PLANS AND CROSS SECTIONS ARE FOR SMOOTH-LINED PIPES.
29. FLAT TOPS FOR CATCH BASINS ARE NOT ALLOWED UNLESS NOTED ON THE PLANS OR DIRECTED BY THE INSPECTOR.
30. PLASTIC END CAPS SHALL BE PLACED ON THE INLET END OF ALL DEAD-END 6-INCH AND 8-INCH TYPE B UNDERDRAIN AND SHALL BE CONSIDERED INCIDENTAL TO THE RESPECTIVE ITEM.
31. ANY NECESSARY CUTTING OF EXISTING PIPES TO FIT IN AREAS OF PROPOSED CATCH BASINS WILL NOT BE PAID FOR SEPERATELY AND WILL BE CONSIDERED INCIDENTAL TO STANDARD SPECIFICATIONS SECTION 604,MANHOLES, INLETS AND CATCH BASINS.
32. ANY NECESSARY CUTTING OF EXISTING CATCH BASINS TO ALLOW FOR PROPOSED PIPE CONNECTIONS WILL NOT BE PAID FOR SEPARATELY AND WILL BE CONSIDERED INCIDENTAL TO STANDARD SPECIFICATIONS SECTION 603, PIPE CULVERTS AND STORM DRAINS OR STANDARD SPECIFICATIONS SECTION 605,UNDERDRAINS.
33. A 3-FOOT BY 3-FOOT SQUARE RIPRAP PAD SHALL BE CONSTRUCTED AT EACH UNDERDRAIN OUTLET.
34. EXISTING ABANDONED WATER MAINS BROKEN BY THE CONTRACTOR DURING CONSTRUCTION SHALL HAVE THE ENDS PLUGGED WITH BRICK AND MORTAR.COST FOR ALL LABOR AND MATERIAL WILL BE CONSIDERED INCIDENTAL TO THE CONTRACT AND NO DIRECT PAYMENT WILL BE MADE.
35. A DELINEATOR POST (STANDARD SPECIFICATIONS ITEM 606.356,UNDERDRAIN DELINEATOR POST)WILL BE INSTALLED AT EACH UNDERDRAIN OUTLET.
36. BACKING UP CONCRETE SLIPFORM CURB IS INCIDENTAL TO THE CURB ITEMS.IN AREAS WHERE CONCRETE SLIPFORM CURB IS DESIGNATED TO REPLACE EXISTING, THE REMOVAL OF THE CURB SHALL BE INCIDENTAL TO THE NEW CURB.IF CALLED FOR ON THE PLANS OR DIRECTED BY THE INSPECTOR,LOAM WILL BE PAID FOR SEPARATELY.
37. REMOVAL OF EXISTING CURBING SHALL BE CONSIDERED INCIDENTAL TO ITEM 203.20 - COMMON EXCAVATION.
38. UNLESS OTHERWISE NOTED SEEDING METHOD NO.1SHALL BE UTILIZED ON ALL LAWNS AND DEVELOPED AREAS; SEEDING METHOD NO.2 SHALL BE UTILIZED ON ALL OTHER AREAS.
39. LOAM SHALL BE PLACED TO A NOMINAL DEPTH OF 4 INCHES IN LAWN AREAS AND 2 INCHES IN ALL OTHER AREAS UNLESS OTHERWISE NOTED OR DIRECTED.
40. MULCH SHALL BE APPLIED IN AREAS SEEDED.
41. ACRYLIC LATEX COLOR FINISH GREEN (STANDARD SPECIFICATIONS ITEM 658.20,ACRYLIC LATEX COLOR FINISH) SHALL BE PLACED ON ALL PAVED ISLANDS.
42. DRIVEWAY ACCESS SHALL BE MAINTAINED AT ALL TIMES.
43. THE CONTRACTOR WILL BE RESPONSIBLE FOR MAINTAINING ALL EXISTING MAILBOXES TO ENSURE THAT THE MAIL WILL BE DELIVERABLE.PAYMENT FOR THIS WORK WILL BE CONSIDERED INCIDENTAL TO THE CONTRACT.
44. CONTRACTOR SHALL INSTALL NEW MAILBOX POSTS AS REQUIRED FOR THE PROJECT.LOCATION OF NEW MAILBOX POSTS SHALL BE COORDINATED WITH THE INSPECTOR AND APPLICABLE PROPERTY OWNERS.MAILBOX POSTS SHALL BE PAID UNDER ITEM 606.47 - SINGLE WOOD POST.

45. THE CONTRACTOR WILL BE RESPONSIBLE FOR MAINTAINING ALL EXISTING OPERATIONAL BUSINESS DIRECTIONAL SIGNS (OBDS)TO ENSURE THAT THEY ARE VISIBLE TO THE TRAVELING PUBLIC. PAYMENT FOR THIS WORK WILL BE CONSIDERED INCIDENTAL TO THE CONTRACT.
46. ANY DAMAGE TO THE SLOPES CAUSED BY THE CONTRACTOR'S EQUIPMENT,PERSONNEL,OR OPERATION SHALL BE REPAIRED TO THE SATISFACTION OF THE INSPECTOR. ALL WORK,EQUIPMENT, AND MATERIALS REQUIRED TO MAKE REPAIRS SHALL BE AT THE CONTRACTOR'S EXPENSE.
47. PROPERTY LINE AND R.O.W.MONUMENTS SHALL NOT BE DISTURBED BY CONSTRUCTION.IF DISTURBED,THEY SHALL BE RESET TO THEIR ORIGINAL LOCATIONS AT THE CONTRACTOR'S EXPENSE, BY A MAINE PROFESSIONAL LAND SURVEYOR.
48. THE PROJECT'S GEOTECHNICAL REPORT TITLED ROADWAY EVALUATION -MERROW ROAD,AUBURN MAINE -DECEMBER 9,2020 CAN BE ACCESSED IN APPENDIX A OF THE BID BOOK.
49. GEOTECHNICAL INFORMATION FURNISHED OR REFERRED TO IN THE BID DOCUMENTS IS FOR THE USE OF THE BIDDERS.NO ASSURANCE IS GIVEN THAT THE INFORMATION OR INTERPRETATIONS WILL BE REPRESENTATIVE OF THE ACTUAL SUBSURFACE CONDITIONS THROUGHOUT THE CONSTRUCTION SITE.THE CITY OF AUBURN WILL NOT BE RESPONSIBLE FOR ANY INTERPRETATIONS OR CONCLUSIONS DRAWN FROM THE GEOTECHNICAL INFORMATION.THE BORING LOGS PROVIDED IN THE BID DOCUMENTS (IF ANY)PRESENT FACTUAL AND INTERPRETIVE SUBSURFACE INFORMATION COLLECTED AT DISCRETE LOCATIONS.DATA PROVIDED MAY NOT BE REPRESENTATIVE OF THE SUBSURFACE CONDITIONS BETWEEN BORING LOCATIONS.
50. AREAS ON THE PROJECT REQUIRING FILL WILL COME FROM SUITABLE SITES SUCH AS EXCAVATION,DITCH AND INSLOPE OR EQUIPMENT RENTAL AREAS.
51. ESTIMATED QUANTITIES FOR REQUIRED STRUCTURAL EARTH EXCAVATION,DRAINAGE AND MINOR STRUCTURES ARE INFORMATIONAL ONLY AND REPRESENT THE APPROXIMATE MINIMUM QUANTITY REQUIRED TO INSTALL DRAINAGE STRUCTURES.ADDITIONAL EXCAVATION FOR THE CONTRACTOR'S CONVENIENCE OR TO COMPLY WITH BACKSLOPING REQUIREMENTS WILL NOT BE PAID FOR DIRECTLY BUT WILL BE CONSIDERED INCIDENTAL TO THE RELATED DRAINAGE ITEMS.
52. "UNDETERMINED LOCATIONS" SHALL BE DETERMINED BY THE INSPECTOR.
53. STATIONS REFERENCED ARE APPROXIMATE.
54. FINAL STRIPING FOR THE PROJECT SHALL BE DONE BY THE CONTRACTOR PER THE STRIPING LAYOUT IN THE CONTRACT DOCUMENTS.PAYMENT SHALL BE MADE UNDER APPROPRIATE CONTRACT ITEMS.
55. ALL PROPOSED WORK SHALL BE IN CONFORMANCE WITH THE "MANUAL ON UNIFORM TRAFFIC CONTROL DEVICES FOR STREETS AND HIGHWAYS","STANDARD HIGHWAY SIGNS",U.S.D.O.T., AND F.H.W.A., LATEST EDITION.
56. ALL WORK SHALL BE DONE IN ACCORDANCE WITH THE MAINE DEPARTMENT OF TRANSPORTATION'S BEST MANAGEMENT PRACTICES FOR EROSION CONTROL & SEDIMENT CONTROL, LATEST EDITION.
57. ALL WORK TO CONFORM TO CURRENT MAINE DEPARTMENT OF TRANSPORTATION STANDARD SPECIFICATIONS AND STANDARD DETAILS, AND CITY OF AUBURN REQUIREMENTS.
58. THE CITY OF AUBURN SHALL HAVE THE RIGHT AND AUTHORITY TO DETERMINE THE ACCEPTIBILITY OF WORK AND MATERIALS IN PROGRESS OR COMPLETED.THE CITY OF AUBURN AND THE INSPECTOR SHALL HAVE THE RIGHT TO REJECT ANY WORK OR MATERIALS WHICH DO NOT CONFORM,IN ITS SOLE OPINION,TO THE PLANS.
59. THE CONTRACTOR SHALL SUBMIT A PLAN TO CONTROL TRAFFIC DURING CONSTRUCTION TO THE CITY OF AUBURN FOR APPROVAL, CONFORMING TO THE FEDERAL HIGHWAY ADMINISTRATION'S "MANUAL ON UNIFORM TRAFFIC CONTROL DEVICES FOR STREETS AND HIGHWAYS",MOST CURRENT EDITION.
60. THE CONTRACTOR SHALL PROVIDE THE CITY OF AUBURN AND THE INSPECTOR WITH A SCHEDULE OF WORK FOR CONSTRUCTING THE IMPROVEMENTS AND AN EMERGENCY CONTACT LIST.
61. CONTRACTOR SHALL SUBMIT EROSION CONTROL PLANS TO THE MAINE DEPARTMENT OF ENVIRONMENTAL PROTECTION.COORDINATE WORK WITH INSPECTOR.
62. CONSTRUCTION SHALL NOT COMMENCE UNTIL AUTHORIZED BY THE CITY OF AUBURN.
63. IT IS THE CONTRACTOR'S RESPONSIBILITY TO FAMILIARIZE THEMSELVES WITH THE EXISTING CONDITIONS PRIOR TO BIDDING.
64. 6"UNDERDRAIN IS RECOMMENDED IN POORLY DRAINED SUBGRADE AREAS.LOCATIONS OF PROPOSED UNDERDRAIN ARE SHOWN ON THE PLANS.CONTRACTOR SHALL COORDINATE WITH THE INSPECTOR ON ANY POORLY DRAINED SUBGRADE LOCATIONS WHERE UNDERDRAIN IS NOT PROPOSED OR ANY WELL DRAINED SUBGRADE LOCATIONS WHERE UNDERDRAIN IS PROPOSED.ADJUSTMENTS TO PROPOSED UNDERDRAIN LOCATIONS MAY RESULT.

65. THE UTILITIES INVOLVED IN THIS CONTRACT ARE NOTED IN SPECIAL PROVISION 104.
66. ALL UTILITY FACILITIES SHALL BE ADJUSTED BY THE RESPECTIVE UTILITY UNLESS OTHERWISE NOTED.
67. THE LOCATION OF THE EXISTING UTILITIES AND DRAINAGE SHOWN ON THE PLANS WERE COMPILED FROM FIELD SURVEY. LOCATIONS ARE APPROXIMATE AND NOT GUARANTEED TO BE ACCURATE,NOR IS IT GUARANTEED THAT ALL UTILITIES ARE SHOWN.NO SEPARATE OR ADDITIONAL COMPENSATION WILL BE ALLOWED TO THE CONTRACTOR DUE TO ANY VARIANCE BETWEEN THE DATA SHOWN ON THE PLANS AND THE ACTUAL FIELD CONDITIONS ENCOUNTERED.
68. REMOVAL OF ANY EXISTING UTILITY POLES BY THE CONTRACTOR AS NOTED IN THE PLANS SHALL BE CONSIDERED INCIDENTAL TO ITEM 203.20,COMMON EXCAVATION,AND SHALL NOT BE PAID FOR SEPERATELY.
69. GUARDRAIL PLACED OVER THE LARGE CULVERT SHALL BE PLACED IN CONCRETE PER MAINEDOT STANDARD DETAIL 606i(22).
70. FOR INFORMATION REGARDING CELLAR DRAIN CONNECTIONS SEE STANDARD DETAIL 802i(8).
71. PRIOR TO SURFACE PAVING,EXISTING CULVERTS TO REMAIN SHALL BE CLEANED AS DIRECTED BY THE RESIDENT.PAYMENT WILL BE MADE UNDER STANDARD SPECIFICATIONS ITEM 631.32,CULVERT CLEANER (INCLUDING OPERATOR).
72. GUARDRAIL END TREATMENTS SHALL BE INSTALLED CONCURRENTLY WITH THE PLACEMENT OF EACH SECTION OF BEAM GUARDRAIL.
73. HOLES CREATED BY GUARDRAIL REMOVAL WILL BE FILLED AND COMPACTED WITH APPROVED MATERIALS AS DIRECTED BY THE INSPECTOR.PAYMENT WILL BE CONSIDERED INCIDENTAL TO STANDARD SPECIFICATIONS SECTION 606,GUARDRAIL.
74. ALL EXISTING GUARDRAIL REMOVED AND NOT REUSED ON THE PROJECT WILL BECOME THE PROPERTY OF THE CONTRACTOR.REMOVAL AND DISPOSAL SHALL BE CONSIDERED INCIDENTAL TO THE GUARDRAIL ITEMS.
75. TWO REFLECTORIZED FLEXIBLE GUARDRAIL MARKERS (STANDARD SPECIFICATIONS ITEM 606.353,REFLECTORIZED FLEXIBLE GUARDRAIL MARKER)WILL BE INSTALLED AT EACH GUARDRAIL END.
76. A DELINEATOR POST (STANDARD SPECIFICATIONS ITEM 606.356,UNDERDRAIN DELINEATOR POST)WILL BE INSTALLED AT EACH UNDERDRAIN OUTLET.
77. THE AUBURN WATER AND SEWERAGE DISTRICT IS COMPLETING TEST PITS AT 14 LOCATIONS WITHIN THE PROJECT LIMITS.TEST PIT INFORMATION WILL BE MADE AVAILABLE TO THE CONTRACTOR EITHER AS A BID ADDENDUM DURING THE BID PROCESS OR POST BID.SEE SPI04 FOR SPECIFIC TEST PIT LOCATIONS.

PRECAST CONCRETE BOX CULVERT NOTES:

1. TEMPORARY STOCKPILES SHALL NOT BE LOCATED WITHIN 100 FEET OF THE POND.
2. STREAM BYPASS SHOWN ON PLAN IS AN EXAMPLE.CONTRACTOR SHALL SUBMIT DEWATERING AND CHANNEL BYPASS PLAN TO INSPECTOR FOR REVIEW AND APPROVAL PRIOR TO START OF CONSTRUCTION.
3. ALL INSTREAM WORK SHALL BE COMPLETED BETWEEN JULY 15 AND SEPTEMBER 30.
4. PRECAST UNITS SHALL BE DESIGNED TO CARRY CONSTRUCTION LOADINGS WITH A MINIMUM FILL COVER OF 18 INCHES OVER THE TOP OF THE UNITS.
5. THE PRECAST CONCRETE BOX CULVERT SHALL BE BEDDED ON A 1FOOT LAYER OF COMPACTED GRANULAR BORROW MATERIAL FOR UNDERWATER BACKFILL.
6. A "CLAMSHELL" PRECAST CONCRETE BOX CULVERT WILL BE USED. HORIZONTAL SEAM WILL BE AT THE TOP OF THE BOX.
7. CONSTRUCTION,HANDLING, AND ASSEMBLY OF THE PRECAST UNITS SHALL BE IN ACCORDANCE WITH THE STANDARD SPECIFICATION 534 AND THE MANUFACTURER'S SPECIFICATIONS AS APPLICABLE.
8. INSTALL SHEET MEMBRANE WATERPROOFING OVER THE TOP AND 12 INCHES DOWN THE EXTERIOR SIDES OF THE PRECAST UNITS WITHIN THE LIMITS OF THE BACKFILL OVER THE TOP OF THE STRUCTURE.
9. RIPRAP SHALL BE 20"DEEP AND SHALL BE USED TO INSLOPE AROUND THE PRECAST CONCRETE BOX CULVERT ENDS AT BOTH THE INLET AND OUTLET.SEE PLAN FOR LOCATIONS.
10. RIPRAP SHALL BE PLACED SO AS TO NOT DAMAGE THE NEW PRECAST CONCRETE BOX CULVERT STRUCTURE.
11. REMOVAL OF THE EXISTING CULVERT SHALL BE CONSIDERED INCIDENTAL TO ITEM NO.534.71.THE EXISTING PIPE SHALL BECOME PROPERTY OF THE CONTRACTOR.
12. ALL REBAR IS INCIDENTAL TO ITEM NO.534.71 PRECAST CONCRETE BOX CULVERT.

CITY OF AUBURN
60 COURT STREET
AUBURN, MAINE 04210

PROJ. MANAGER
K. BENNETT

CHECKED-REVIEWED
T. WARREN

DESIGNED-DETAILED
J. WUNDERBACH

DESIGNED-DETAILED
-

DESIGNED-DETAILED
-

REVISIONS 1
-

REVISIONS 2
-

REVISIONS 3
-

REVISIONS 4
-

FIELD CHANGES
-

DATE
02/25

BY
E. ROBINSON

DATE
02/25

BY
D. EITINGER

DATE
-

BY
-

DATE
-

BY
-

DATE
-

BY
-

SIGNATURE

P.E. NUMBER

DATE


AUBURN
MERROW ROAD

GENERAL NOTES



SHEET NUMBER

5


OF 78

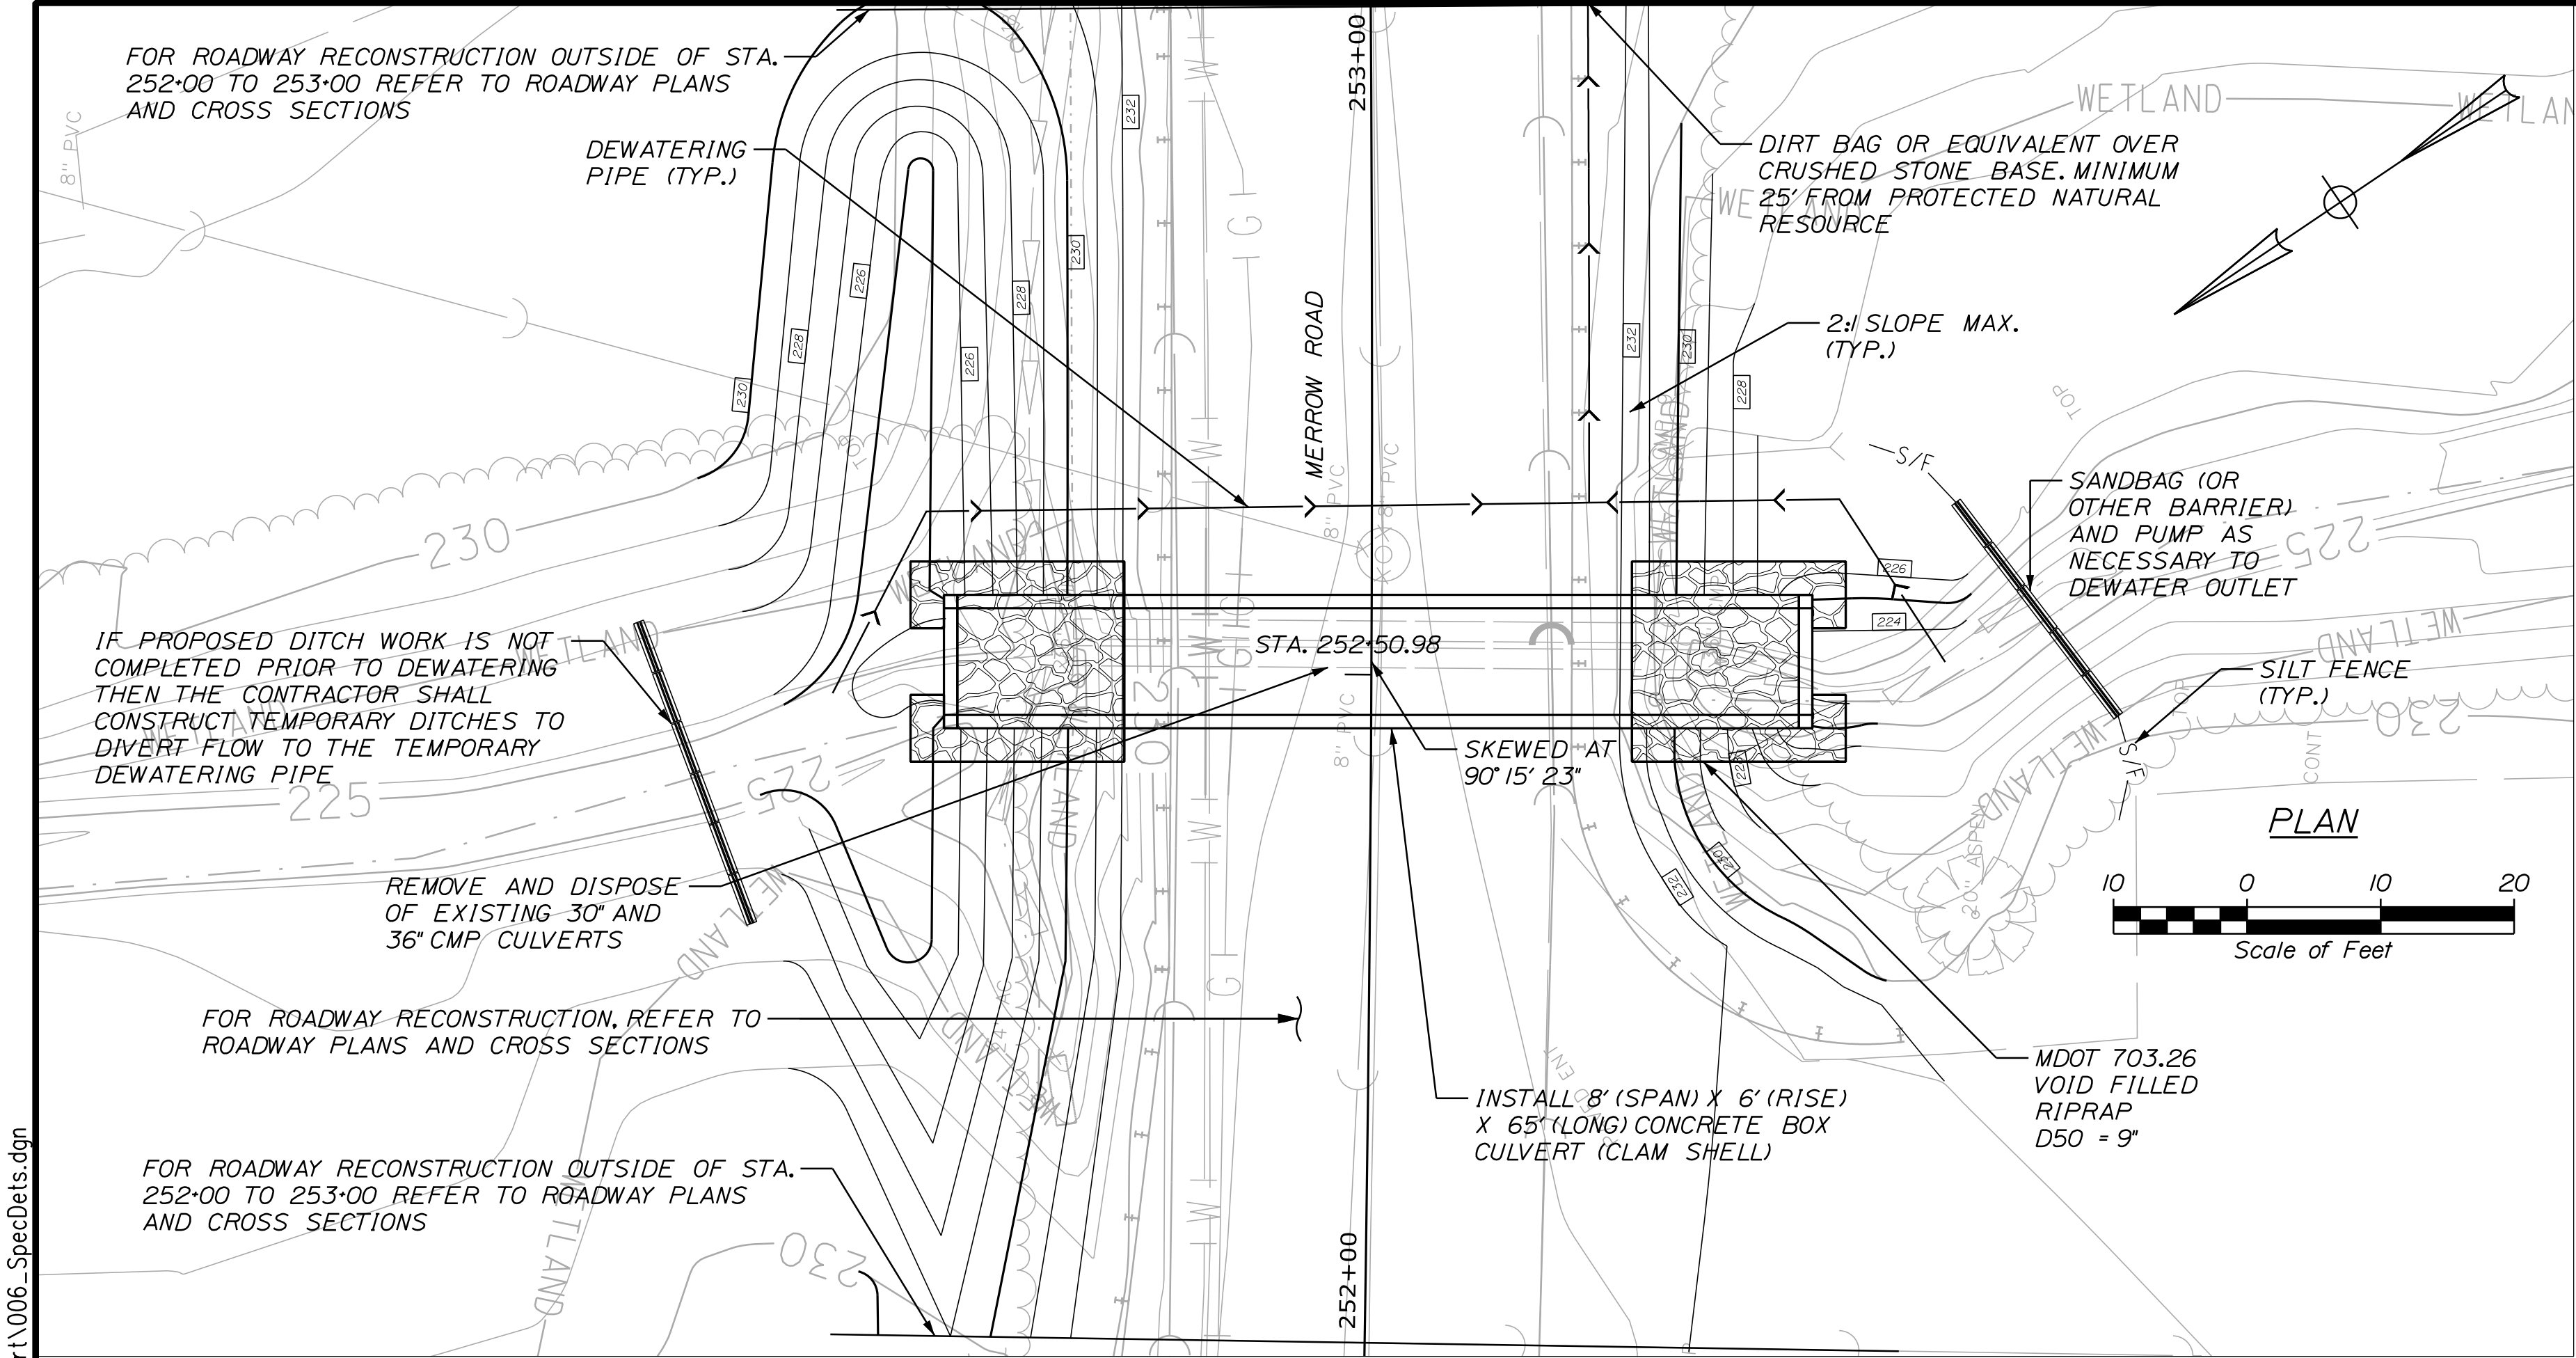

PLAN VIEW

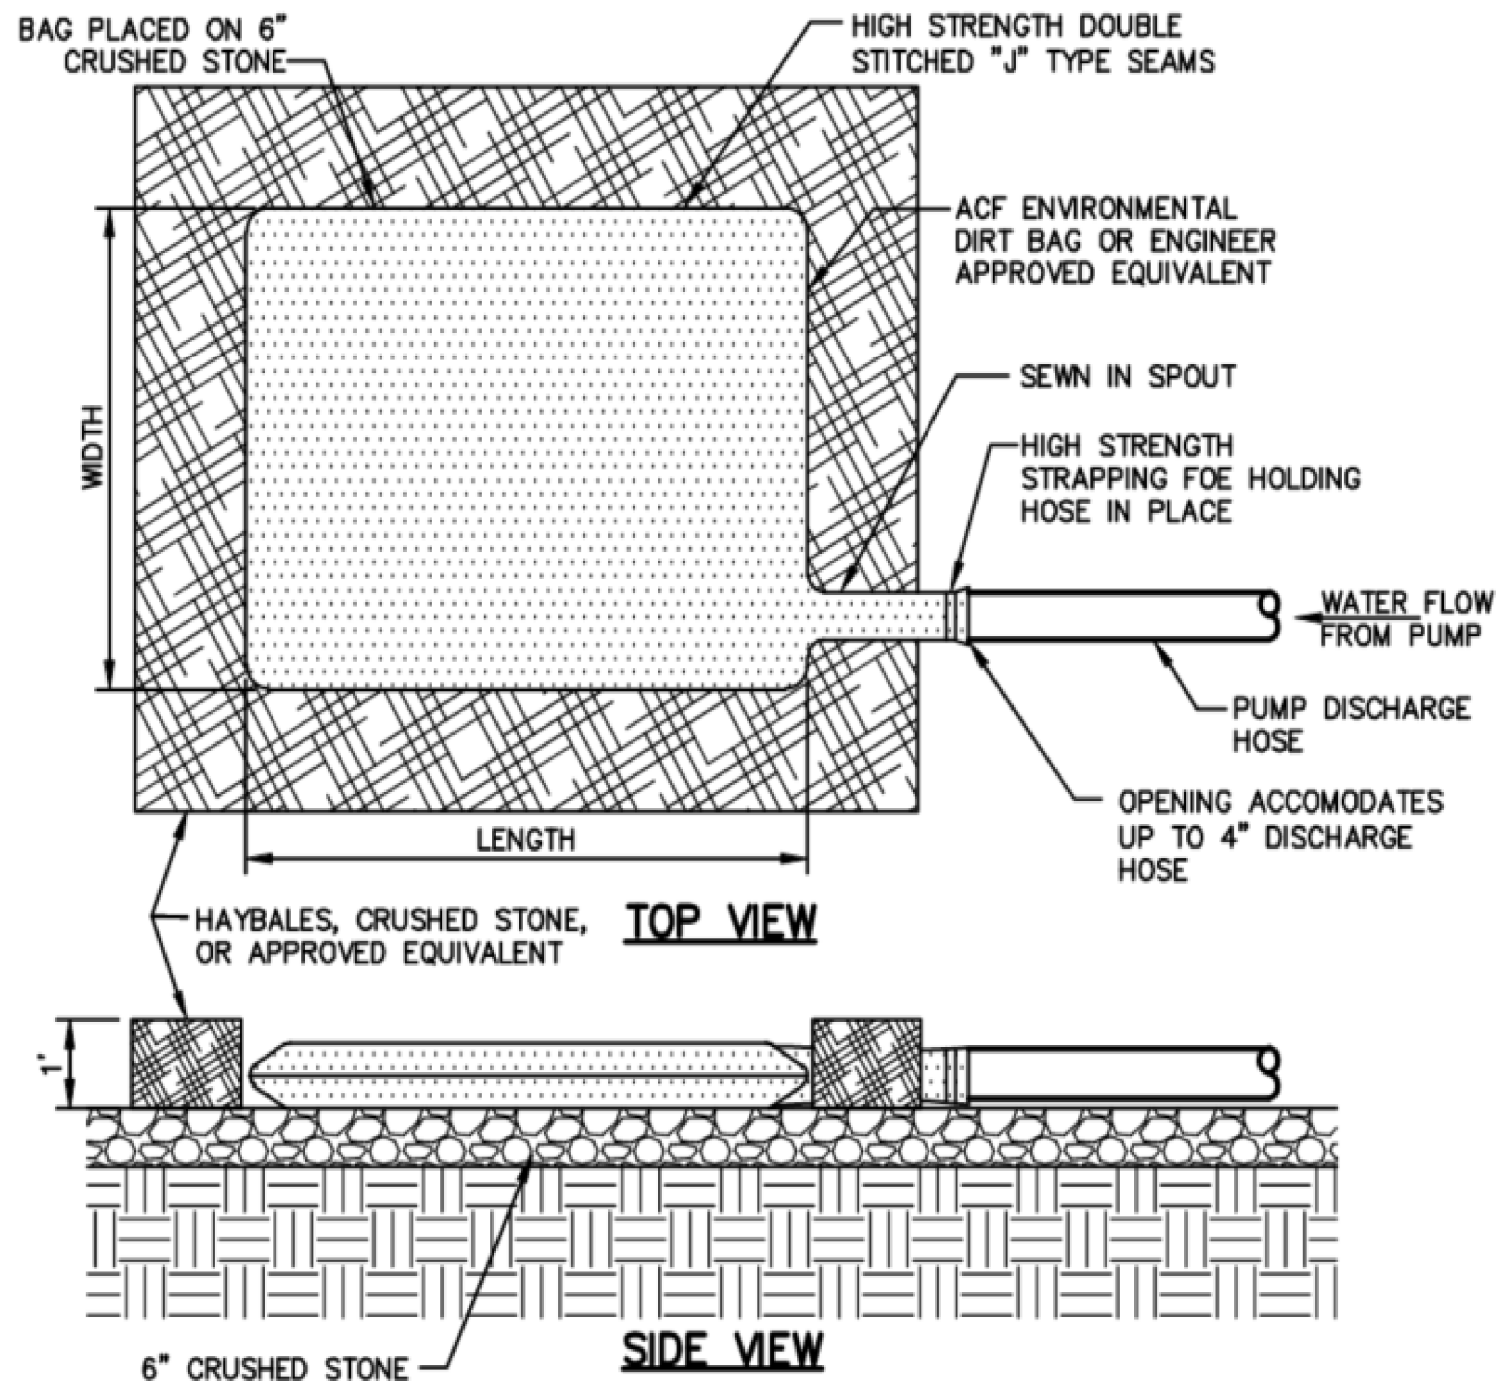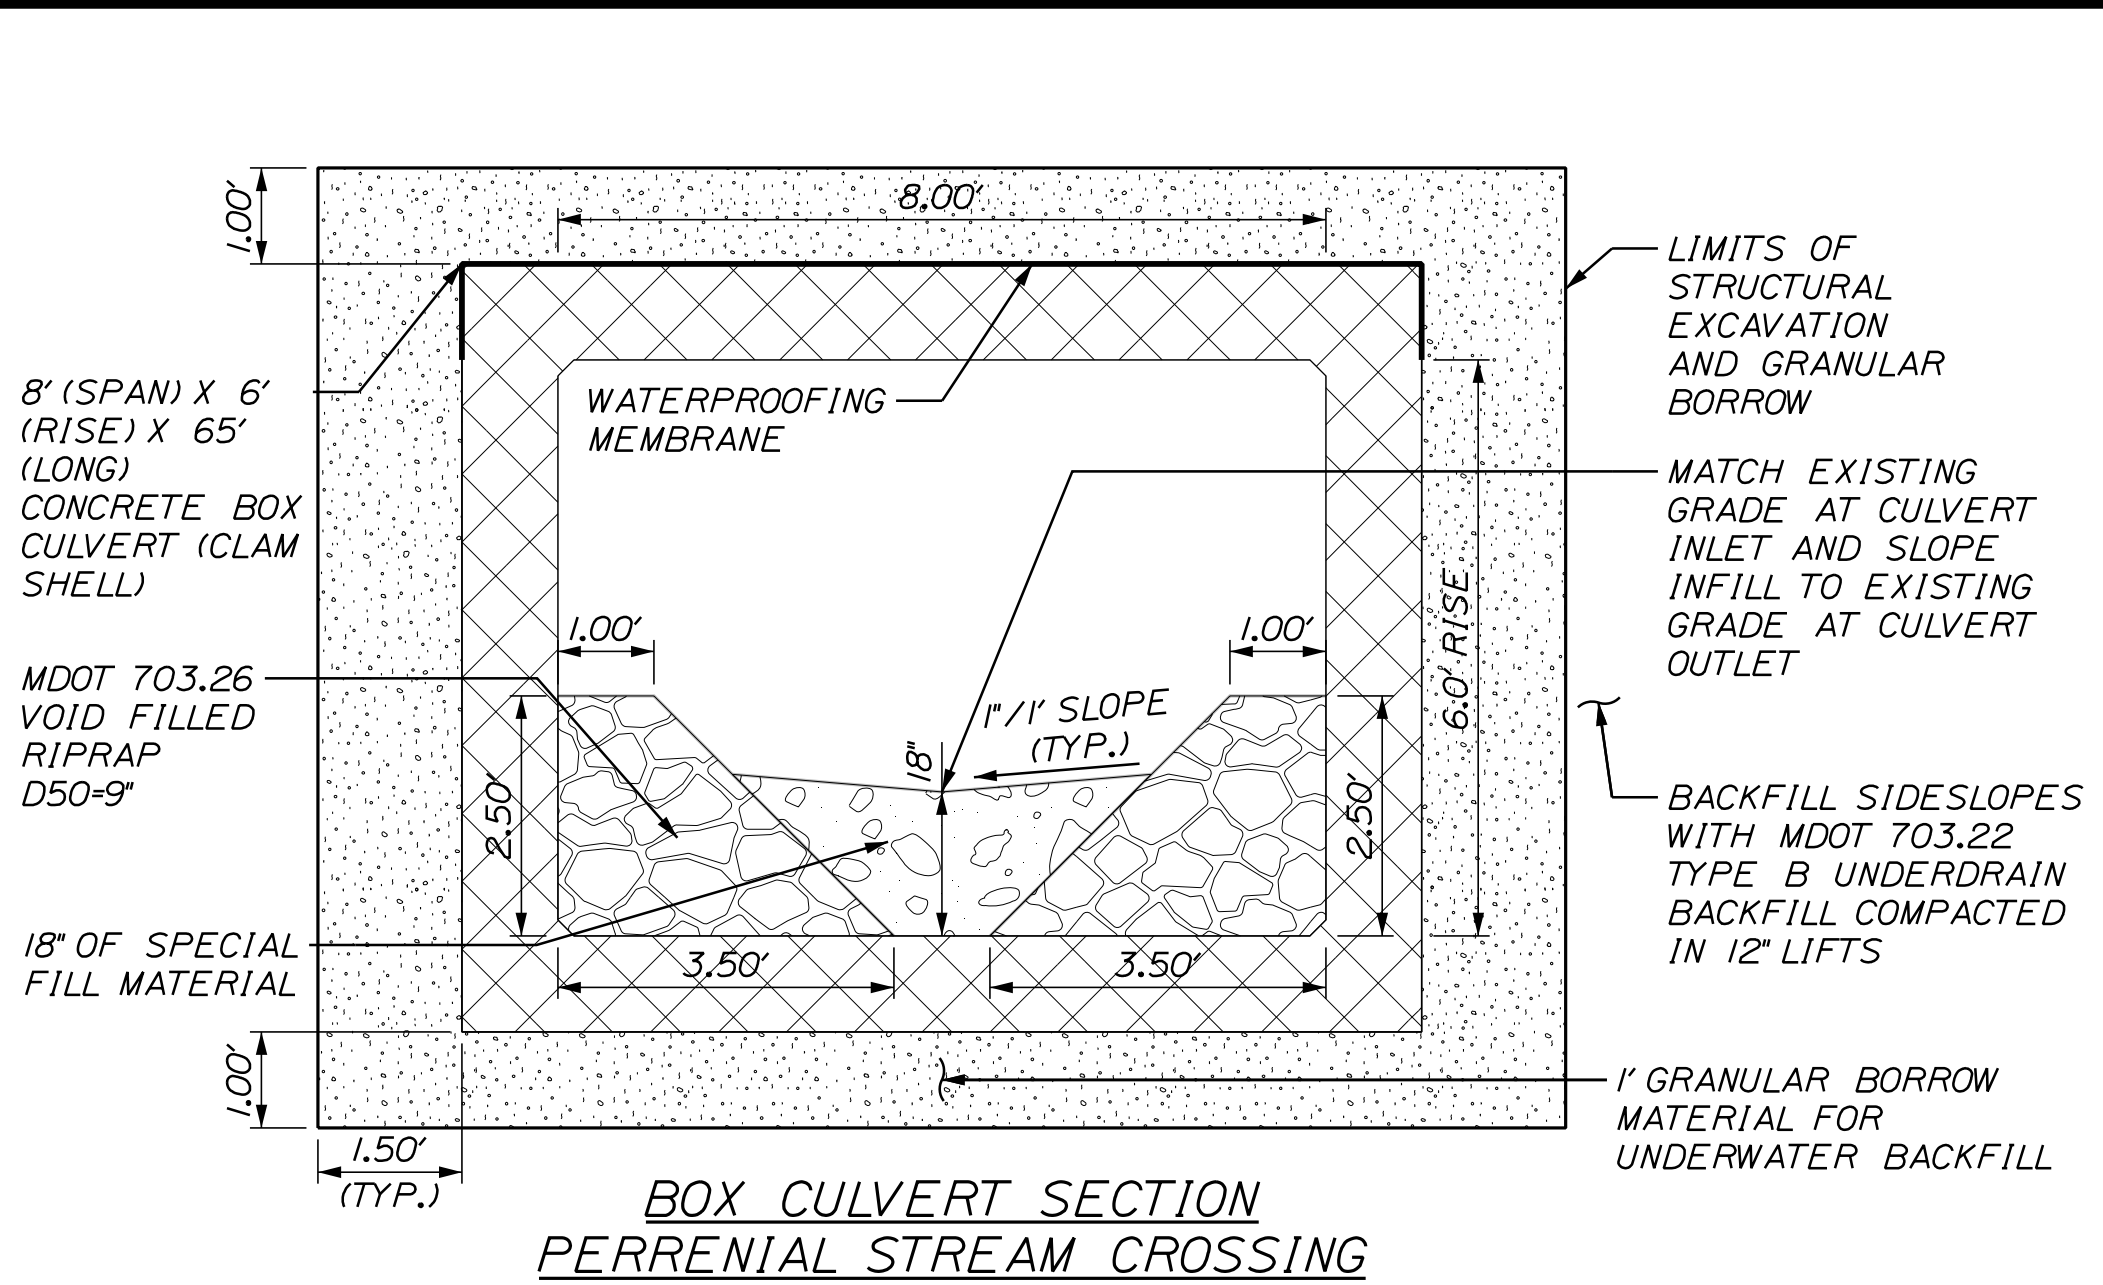

DIRT BAG

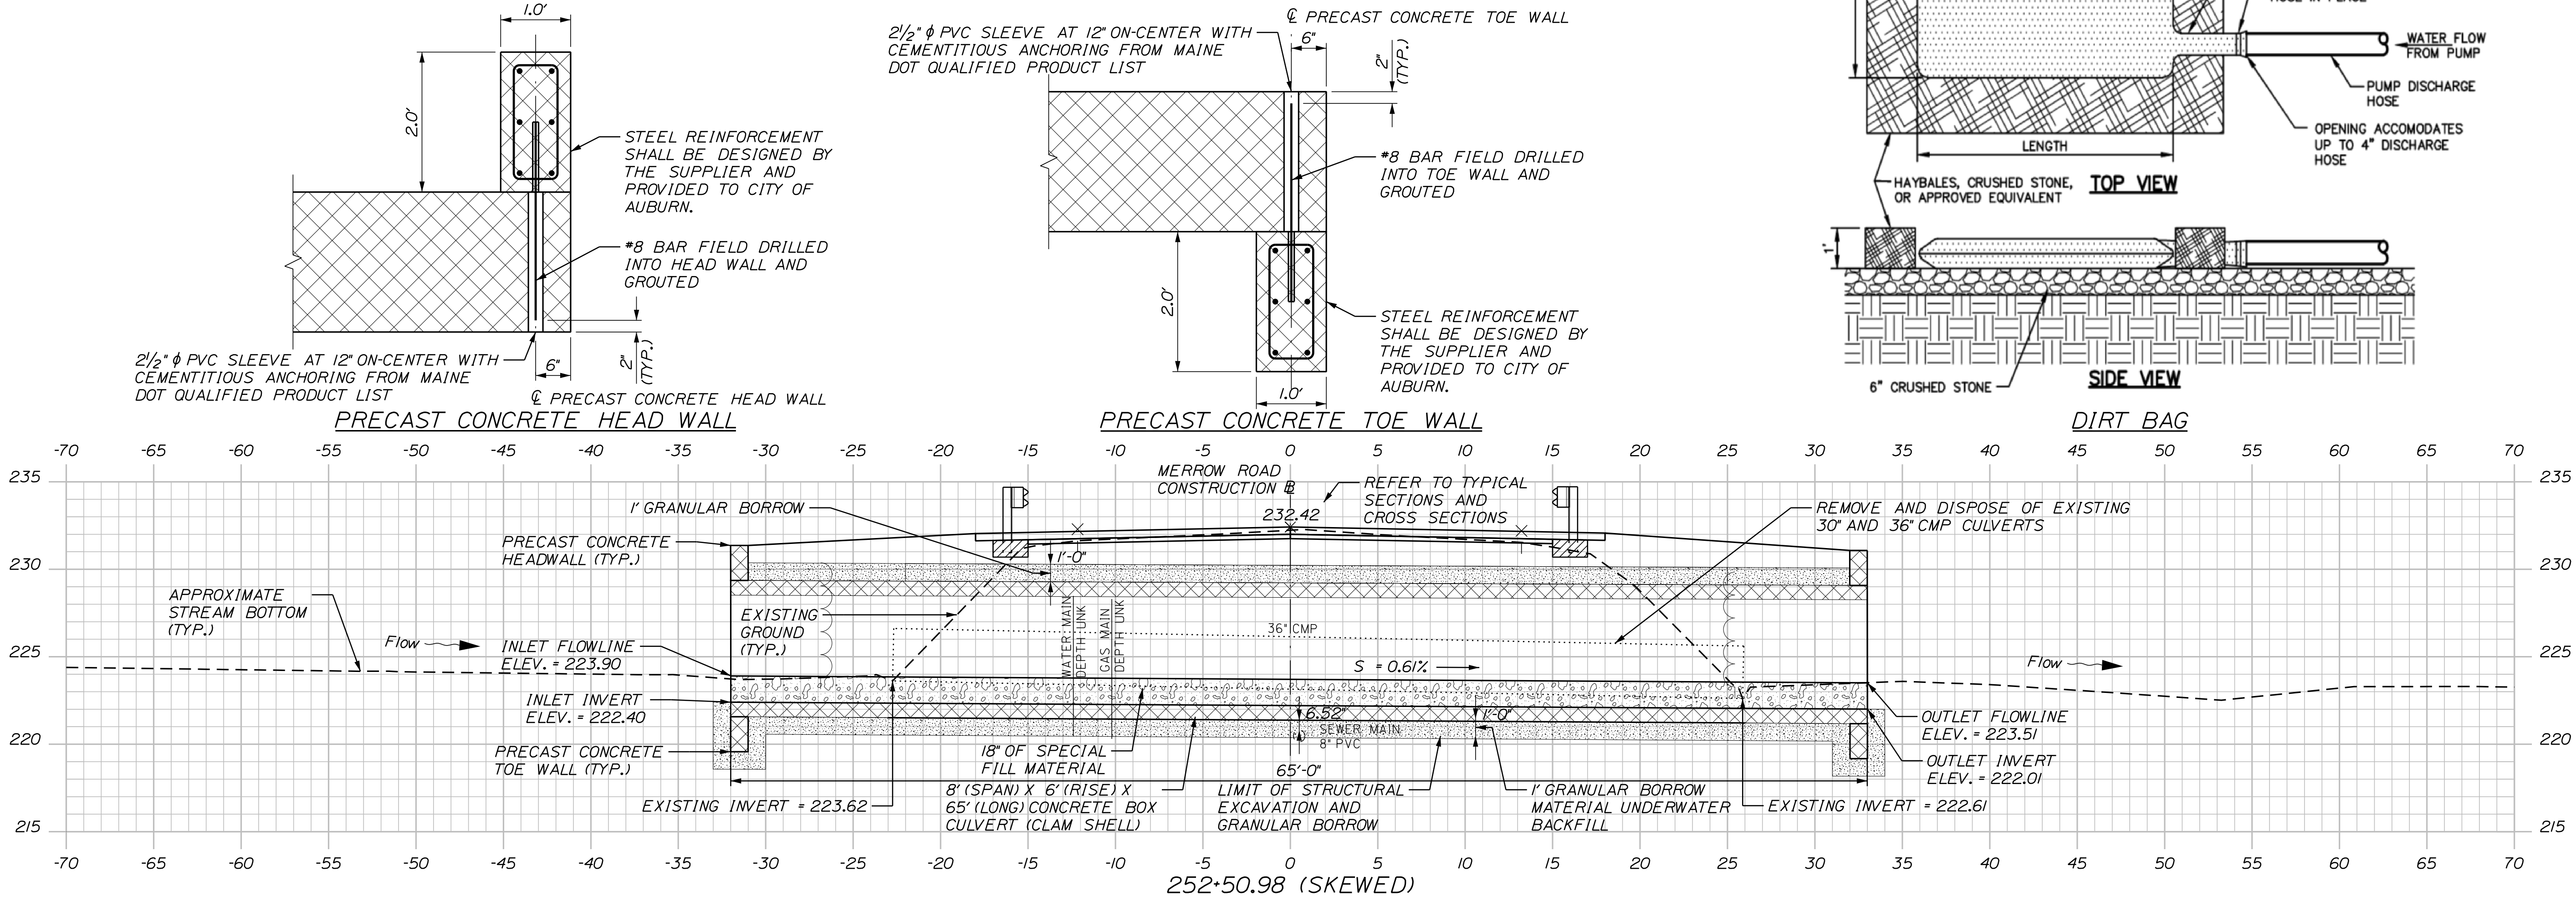

CITY OF AUBURN
60 COURT STREET
AUBURN, MAINE 04210



PROJ. MANAGER	BY	DATE	SIGNATURE	P.E. NUMBER	DATE
K. BENNETT	T. LEKOUS	02/25			
CHECKED-REVIEWED	E. ROBINSON	02/25			
DESIGNED-DETAILED	R. BARNES				
DESIGNED-DETAILED					
REVISIONS 1					
REVISIONS 2					
REVISIONS 3					
REVISIONS 4					
FIELD CHANGES					

AUBURN
MERROW ROAD
SPECIAL DETAILS - CULVERT

SHEET NUMBER

6

OF 78

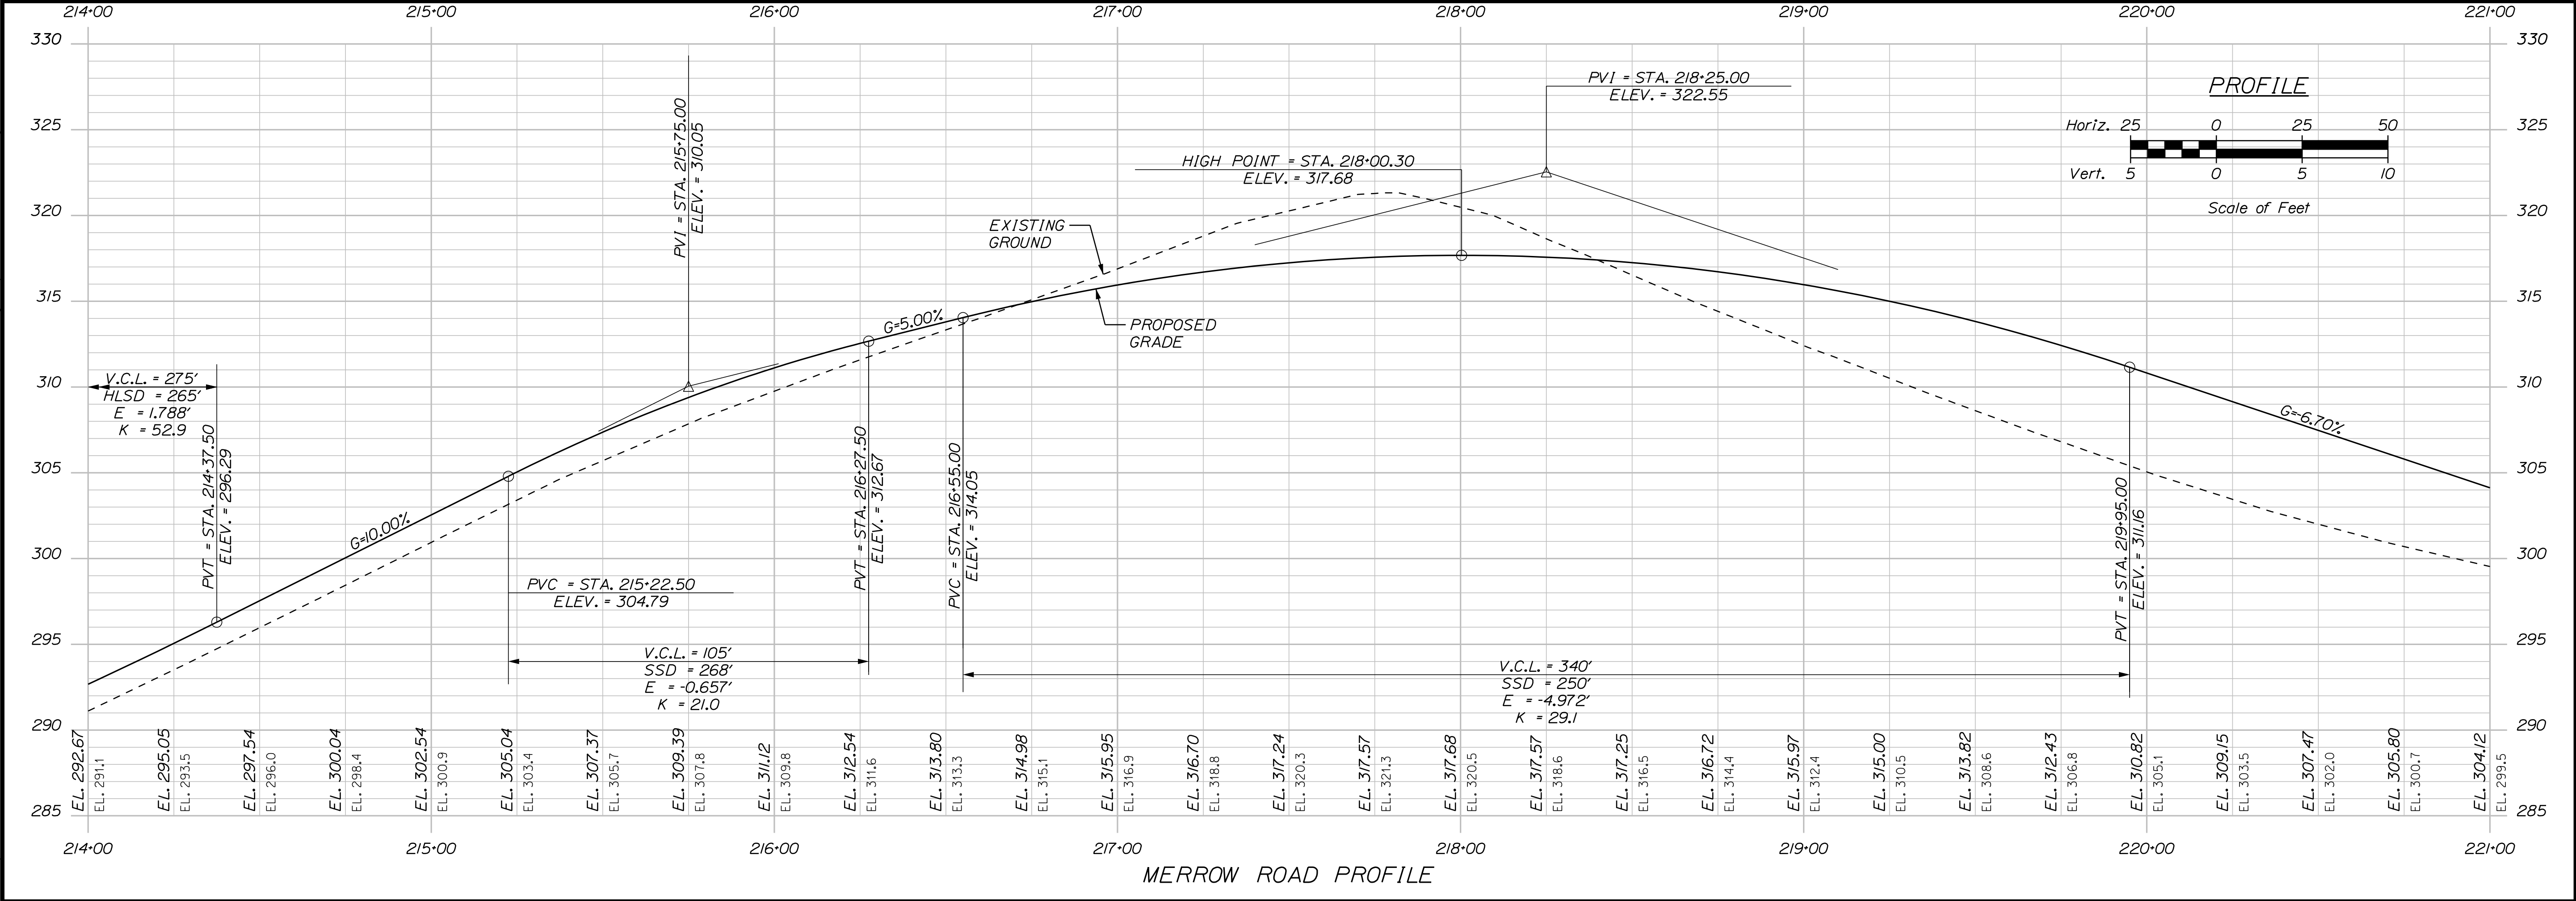
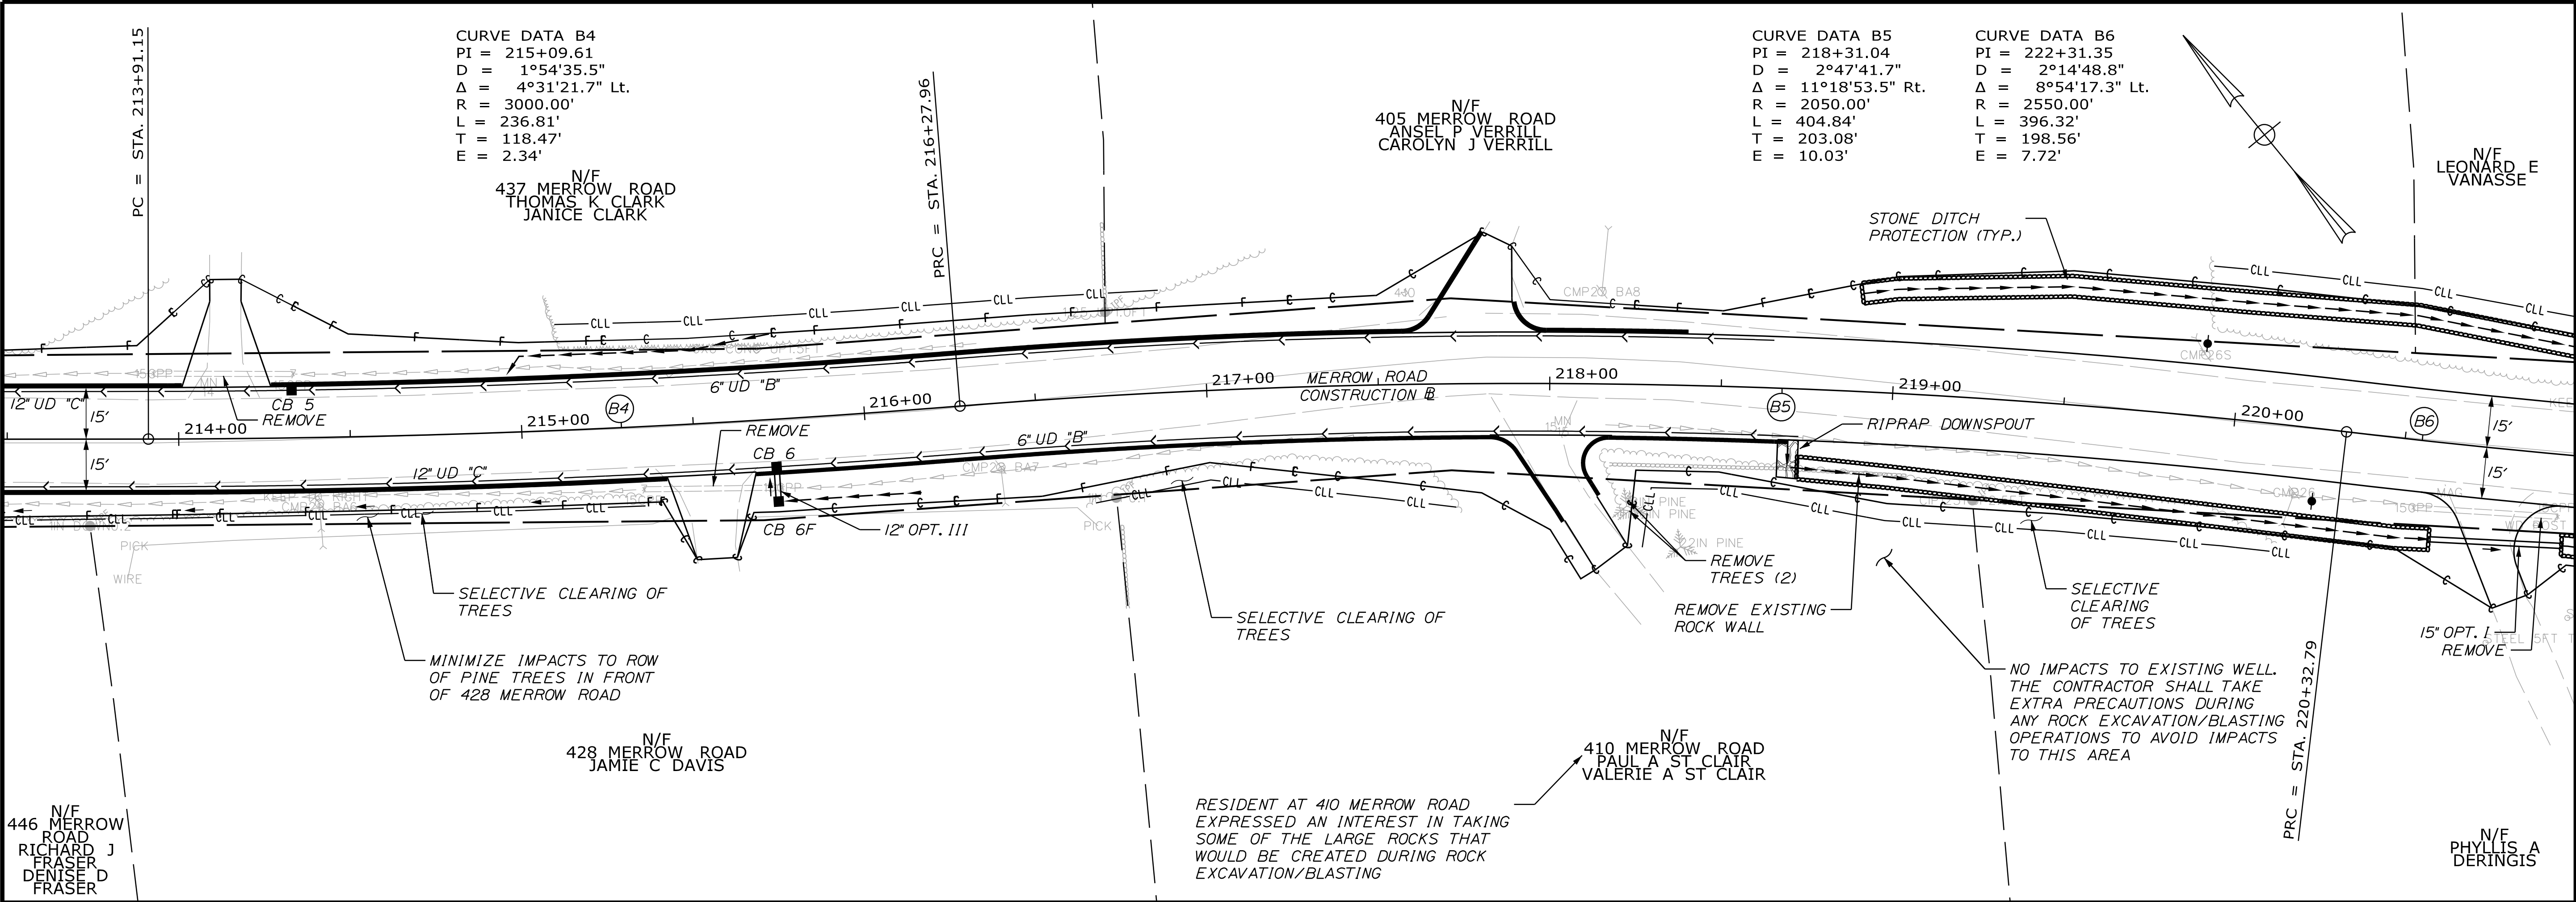


CITY OF AUBURN
60 COURT STREET
AUBURN, MAINE 04210

PROJ. MANAGER	K. BENNETT	BY	I. WARREN	DATE	02/25
DESIGNED-DETAILED	J. WINCHENBACH	CHECKED-REVIEWED	D. ETINGER	SIGNATURE	
DESIGNED-DETAILED		DESIGNED-DETAILED		P.E. NUMBER	
REVISIONS 1		REVISIONS 2		DATE	
REVISIONS 3		REVISIONS 4			
FIELD CHANGES					

AUBURN
MERROW ROAD

SHEET NUMBER
9
OF 78

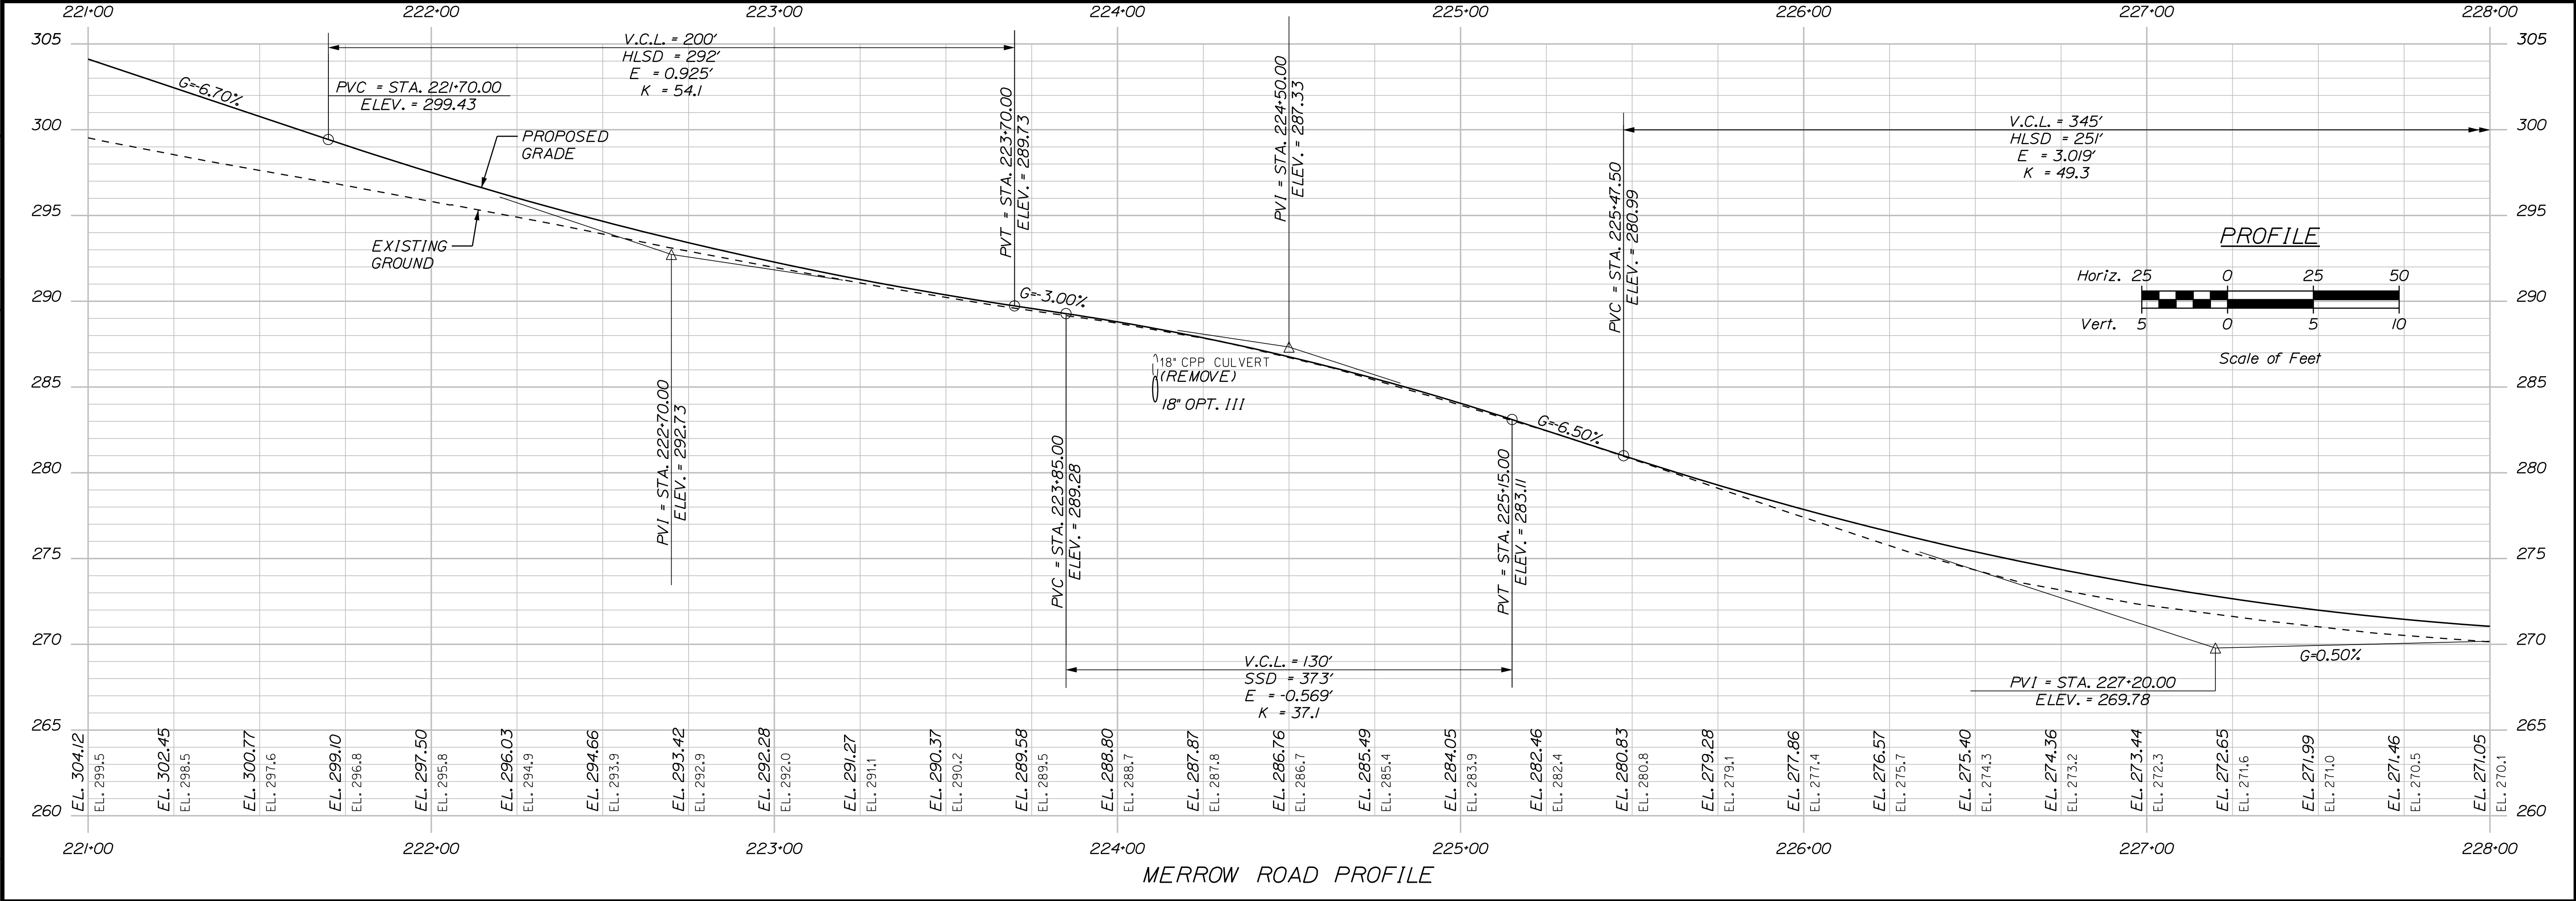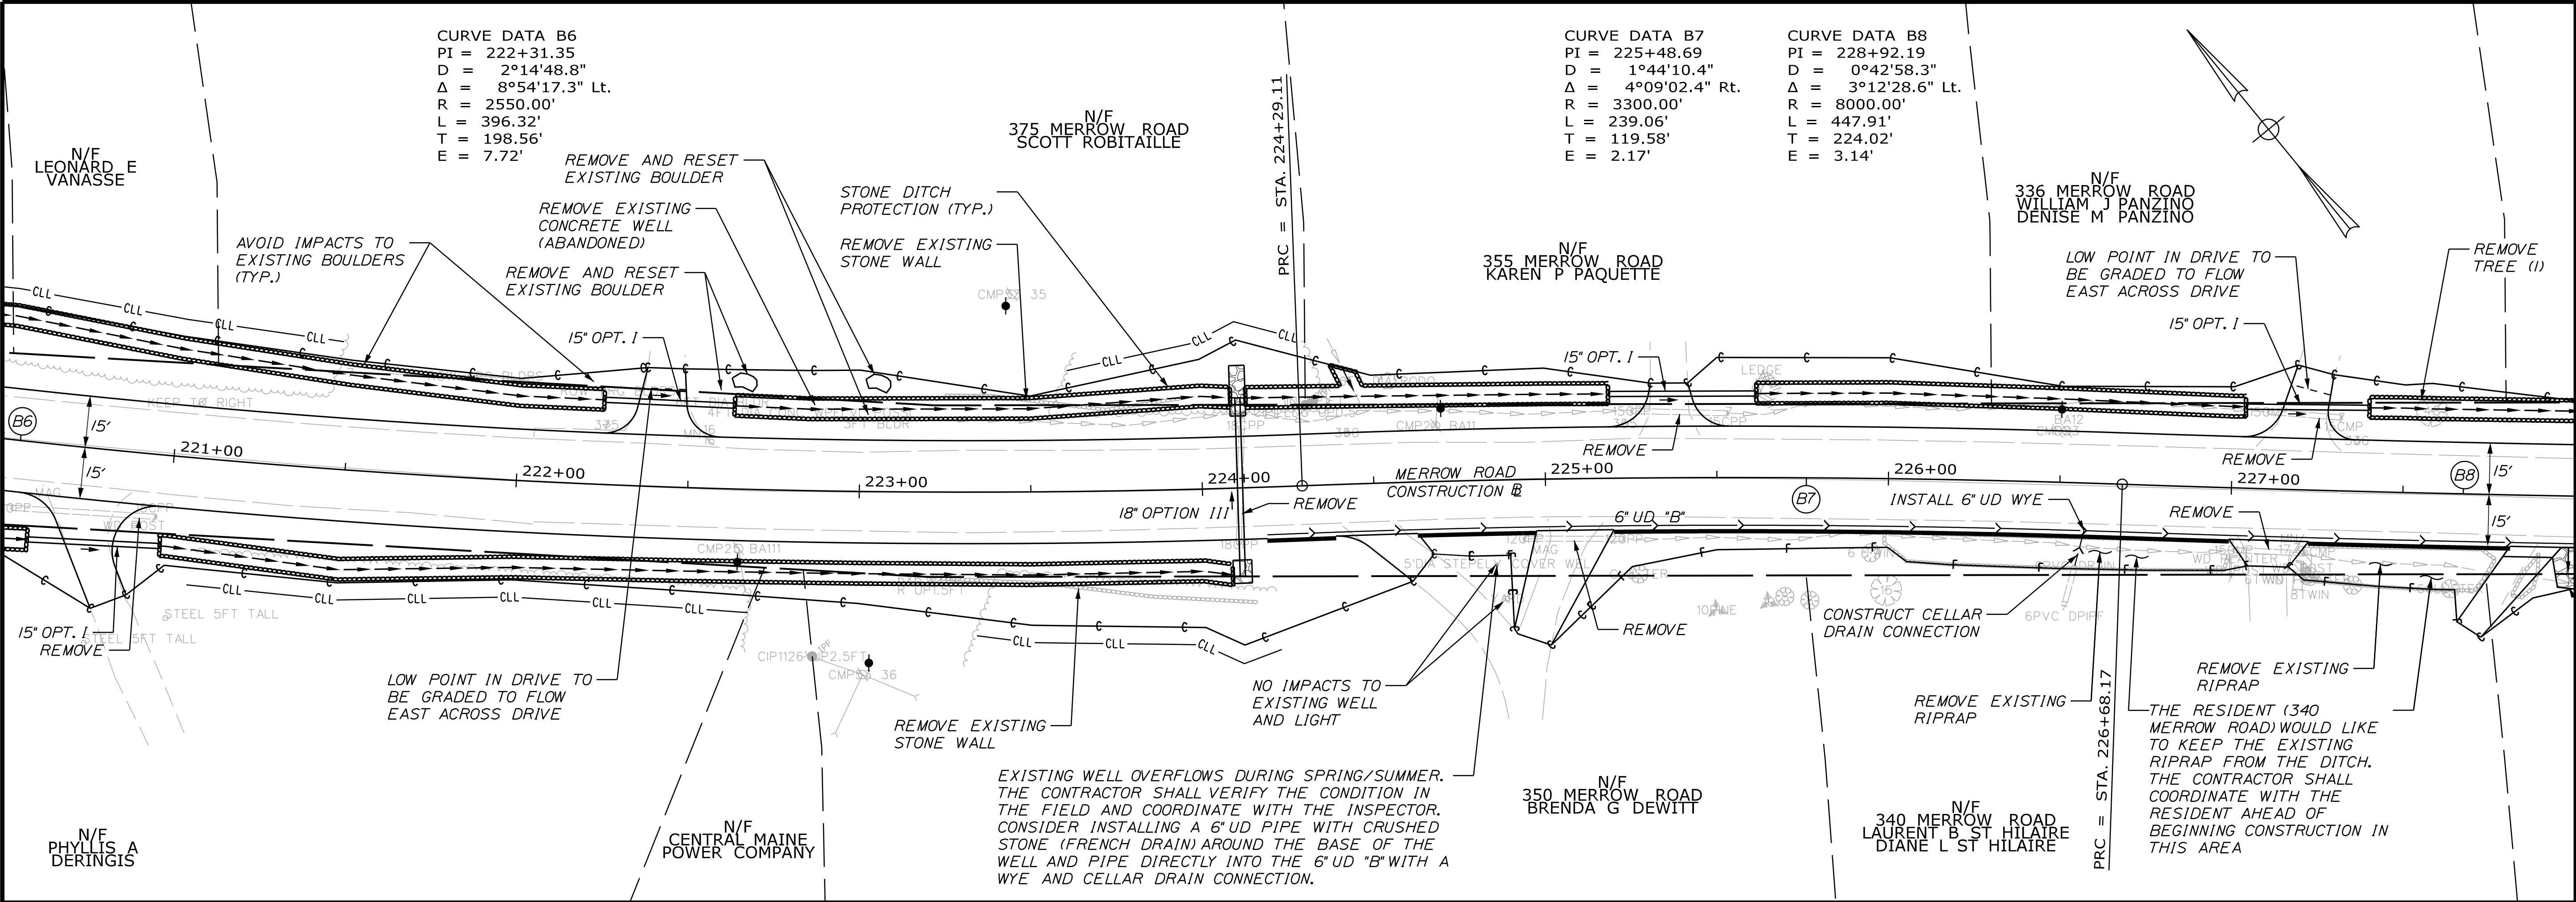

CITY OF AUBURN
60 COURT STREET
AUBURN, MAINE 04210



PROJ. MANAGER	K. BENNETT	BY	I. WARREN	DATE	02/25
CHECKED-REVIEWED	J. WINCHENBACH	D. ETTINGER			
DESIGN-DETAILED					
DESIGN-DETAILED					
REVISIONS 1					
REVISIONS 2					
REVISIONS 3					
REVISIONS 4					
FIELD CHANGES					

SIGNATURE
P.E. NUMBER
DATE

AUBURN
MERROW ROAD

PLAN/PROFILE SHEETS

SHEET NUMBER
10
OF 78

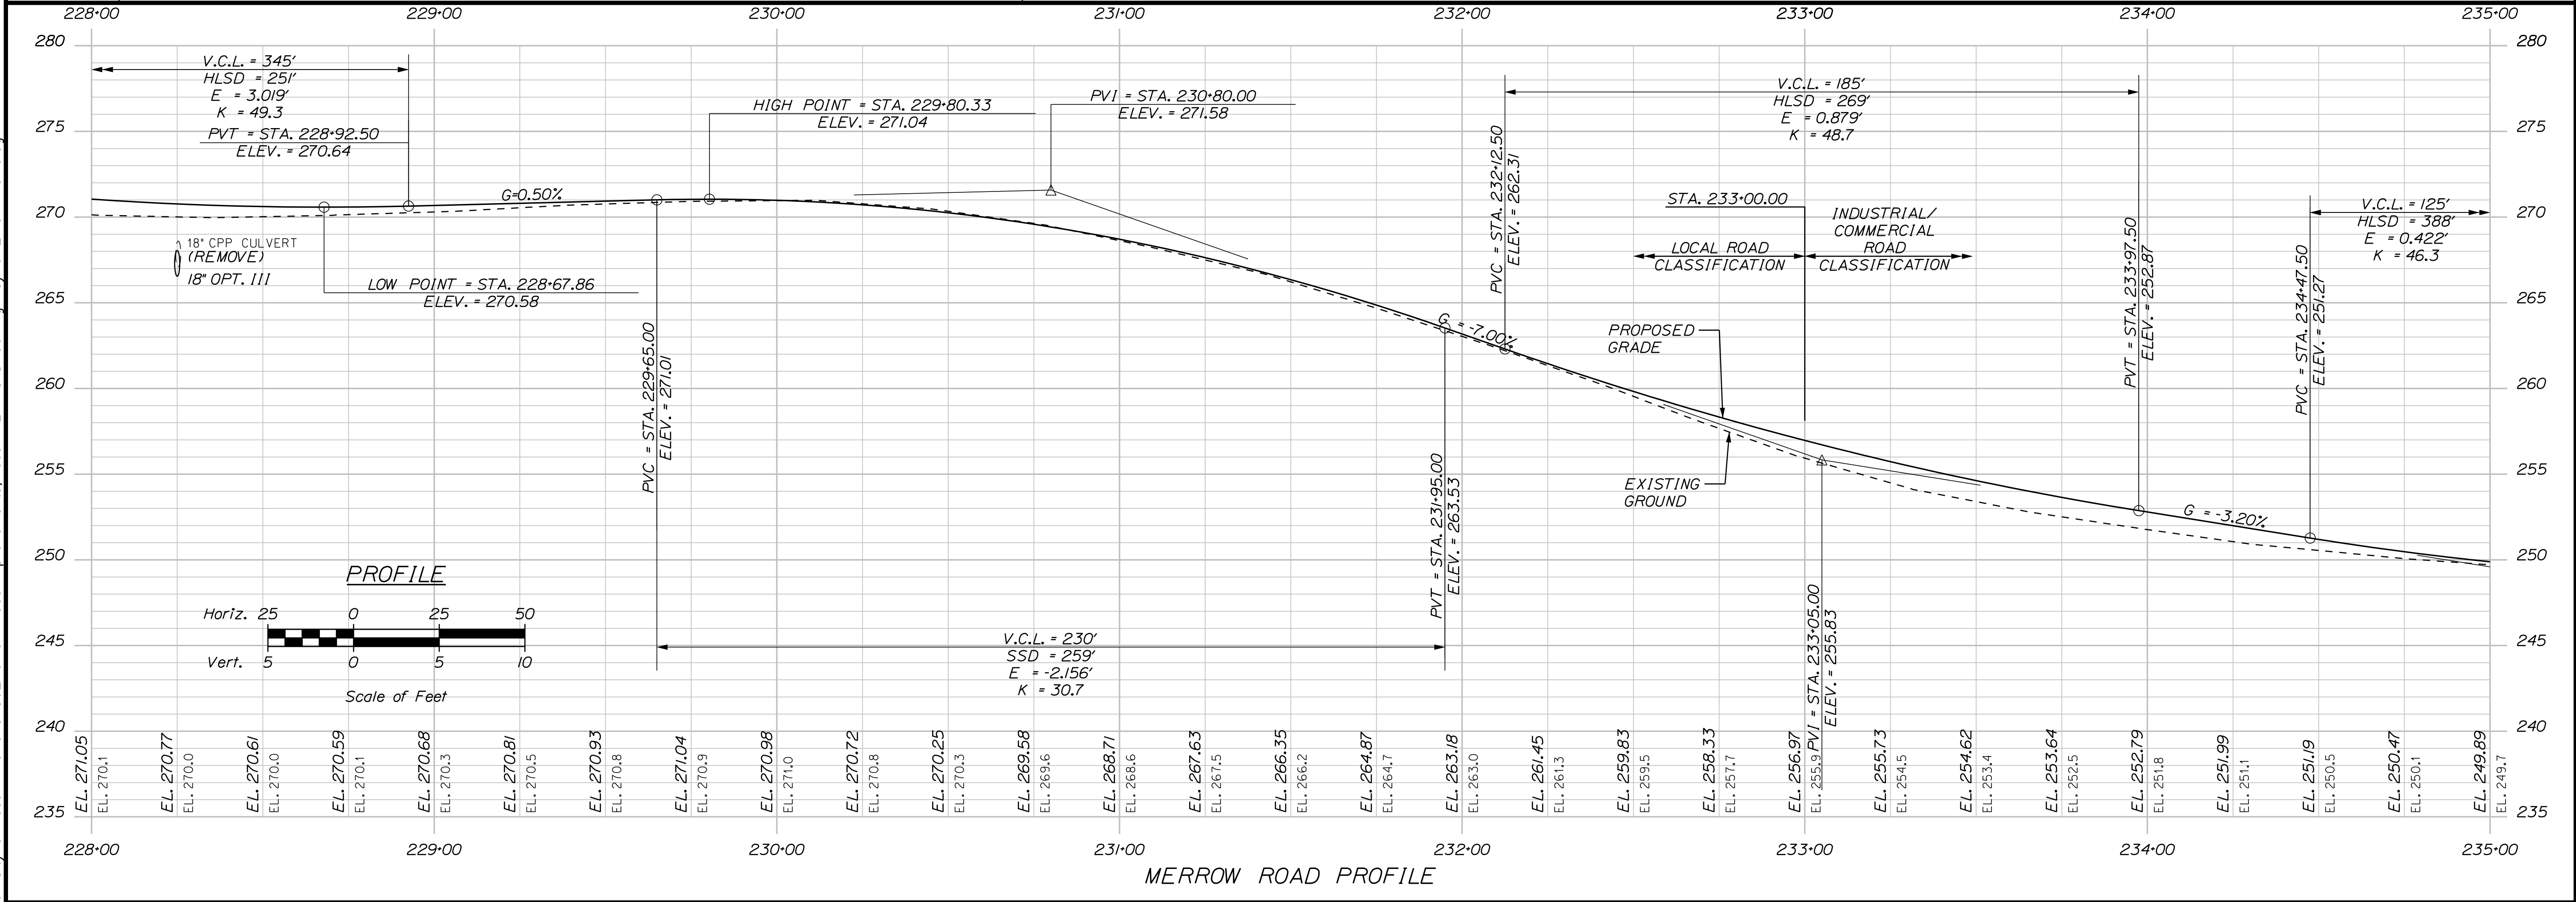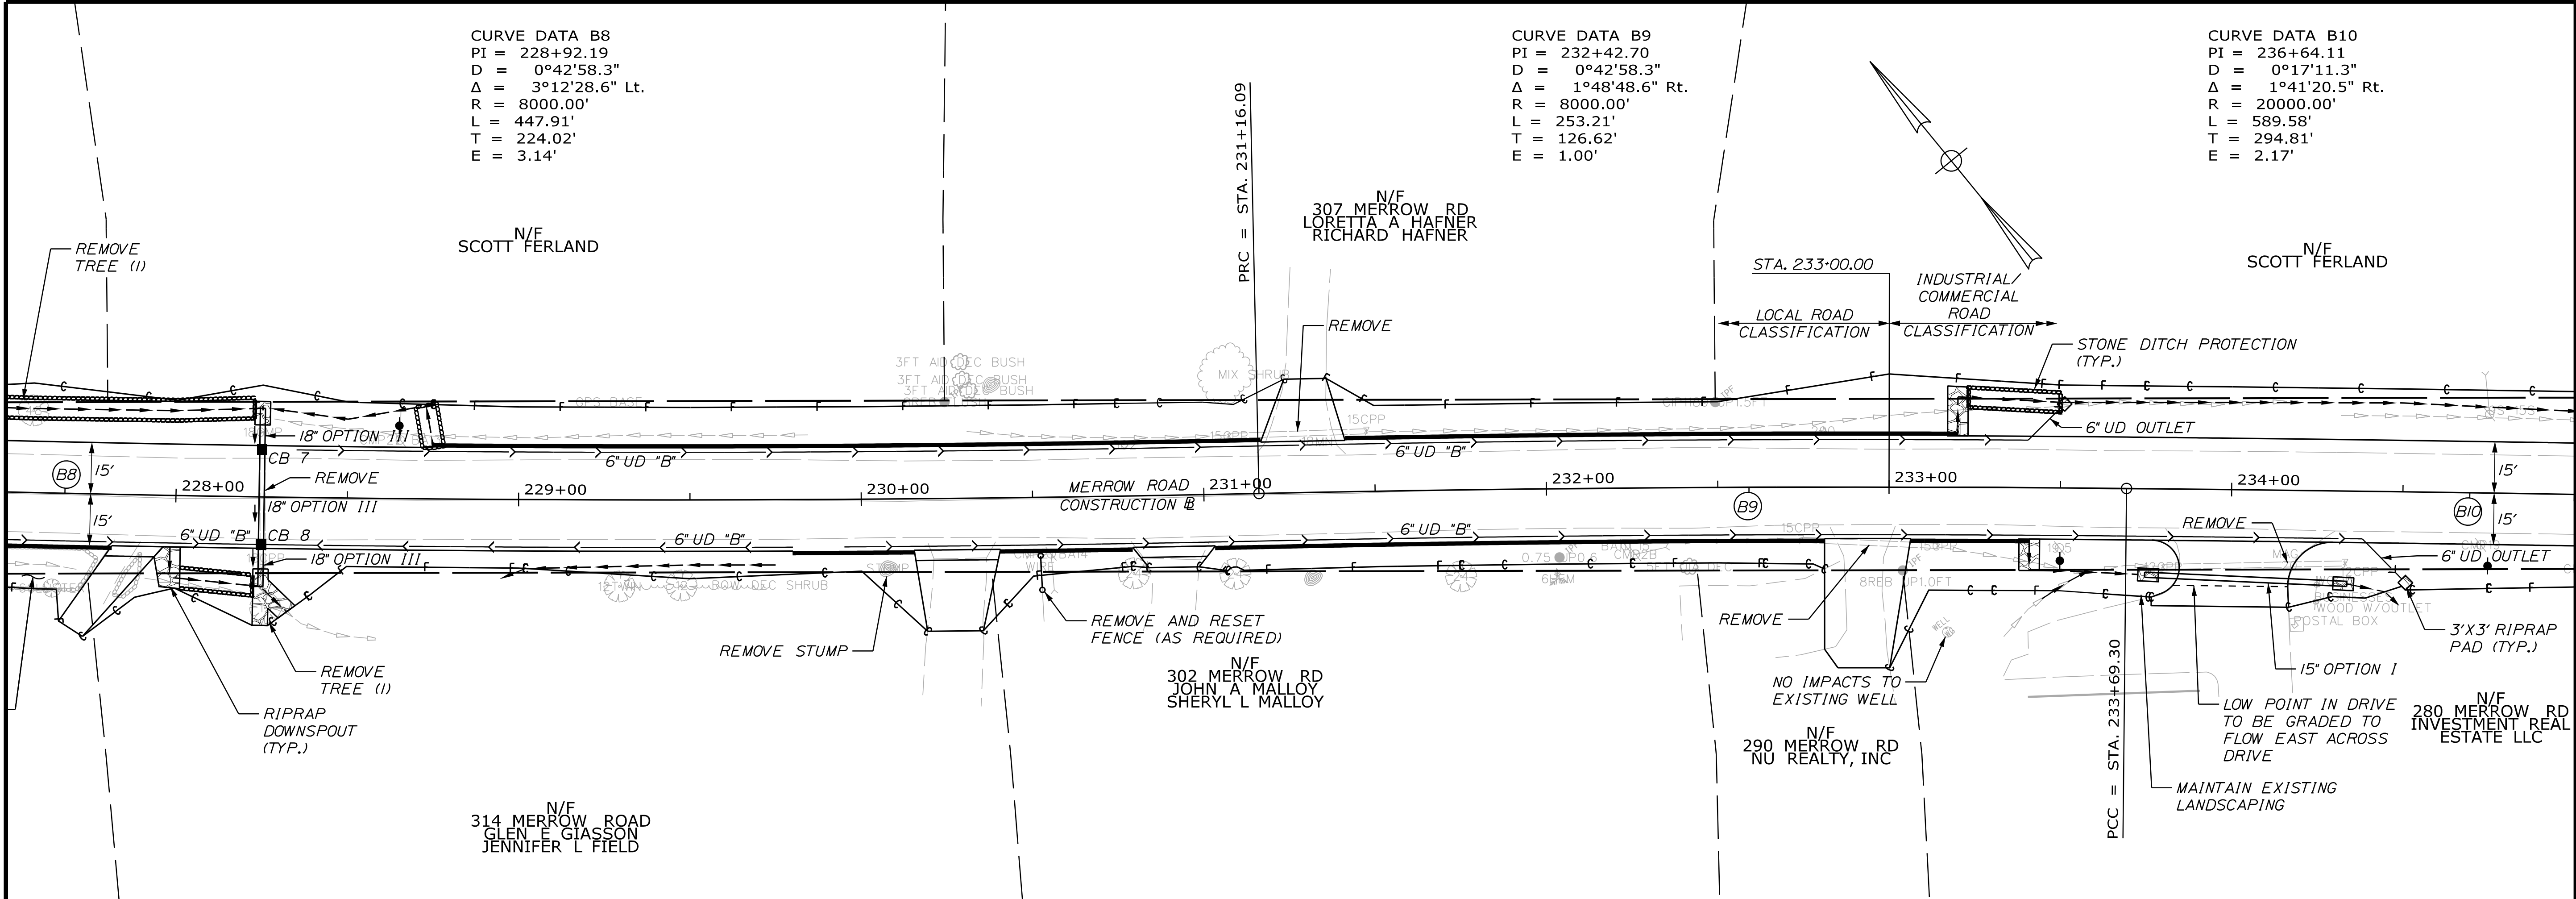

CITY OF AUBURN
60 COURT STREET
AUBURN, MAINE 04210

PROJ. MANAGER	K. BENNETT	BY	E. ROBINSON	DATE	02/25
CHECKED-DETAILED	J. WARREN	DESIGNED	D. ETTINGER	SIGNATURE	
DESIGNED-DETAILED				P.E. NUMBER	
REVISIONS 1					
REVISIONS 2					
REVISIONS 3					
REVISIONS 4					
FIELD CHANGES					

AUBURN
MERROW ROAD



PLAN/PROFILE SHEETS

SHEET NUMBER
11
OF 78

NOTES:
1. AWSO IS COMPLETING TEST PITS WITHIN THE PROJECT LIMITS TO VERIFY UTILITY DEPTH INFORMATION. THIS INFORMATION WILL BE PROVIDED TO THE CONTRACTOR. SEE SPO4 - UTILITIES FOR SPECIFIC TEST PIT LOCATIONS.

CURVE DATA B10
PI = 236+64.11
D = 0°17'11.3"
Δ = 1°41'20.5" Rt.
R = 20000.00'
L = 589.58'
T = 294.81'
E = 2.17'

CURVE DATA B11
PI = 241+01.13
D = 1°19'56.9"
Δ = 3°47'21.9" Lt.
R = 4300.00'
L = 284.39'
T = 142.25'
E = 2.35'

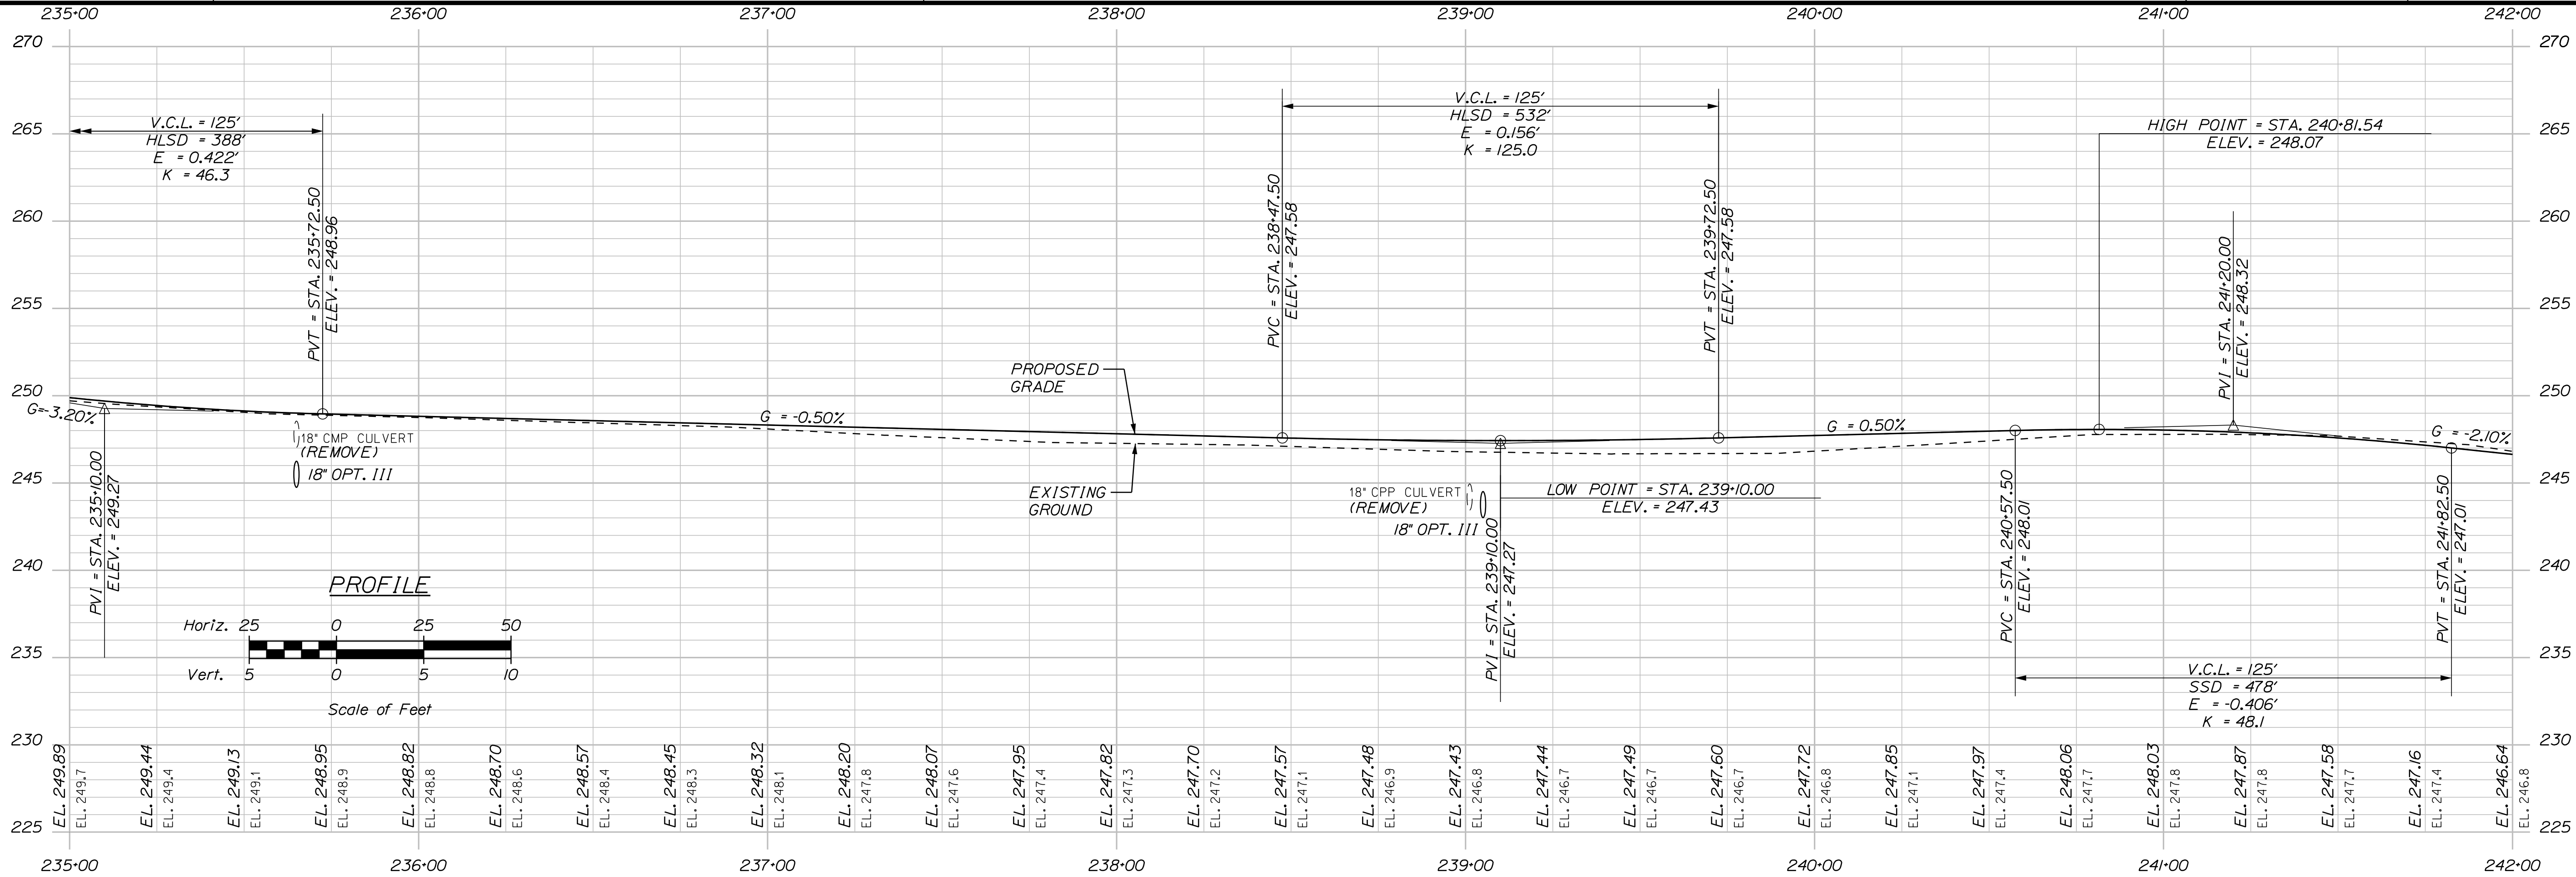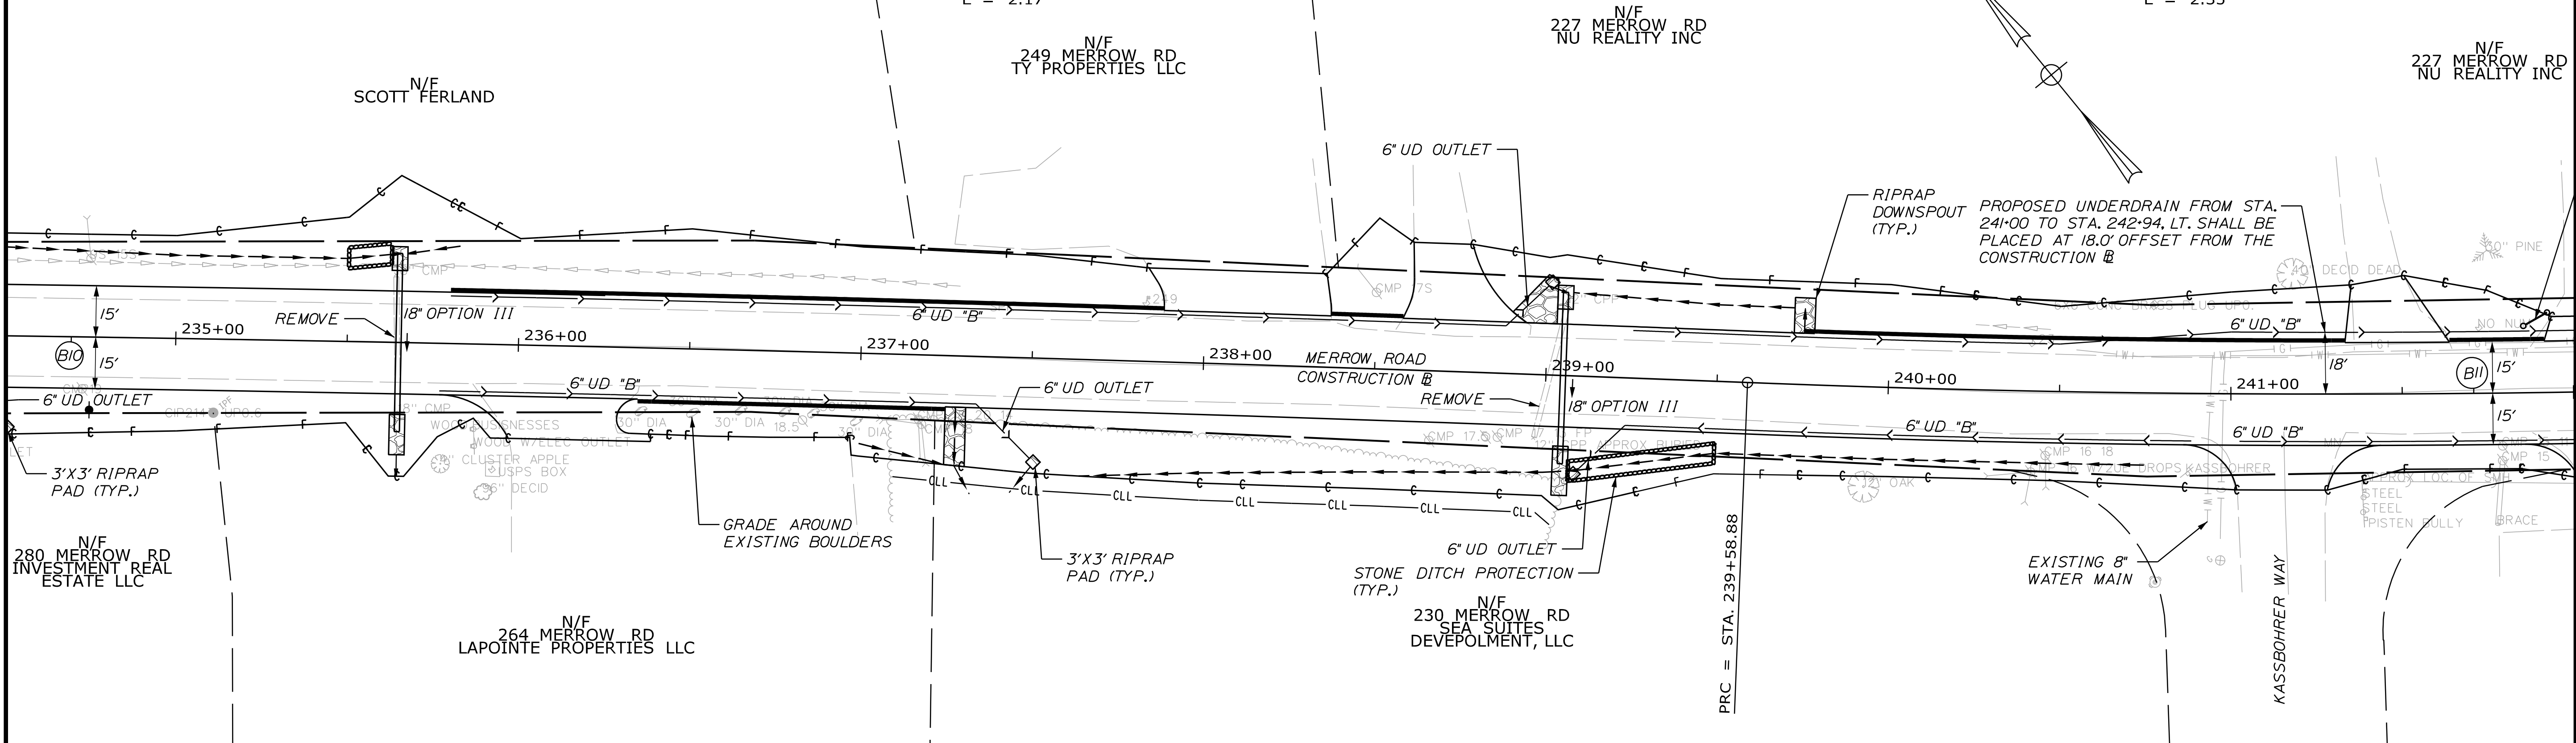

CITY OF AUBURN
60 COURT STREET
AUBURN, MAINE 04210

PROJ. MANAGER	K. BENNETT	BY	E. ROBINSON	DATE	02/25
CHECKED-REVIEWED	J. WINCHENBACH	D. EITINGER	02/25	SIGNATURE	
DESIGNS-DETAILED				P.E. NUMBER	
REVISIONS 1				DATE	
REVISIONS 2					
REVISIONS 3					
REVISIONS 4					
FIELD CHANGES					



AUBURN
MERROW ROAD
PLAN/PROFILE SHEETS

SHEET NUMBER

12

OF 78

U:\City of Auburn Maine\3756_Merrow Road Improvements, Auburn\Z - CAD\00\Highway\013_Plan-Profile.dgn

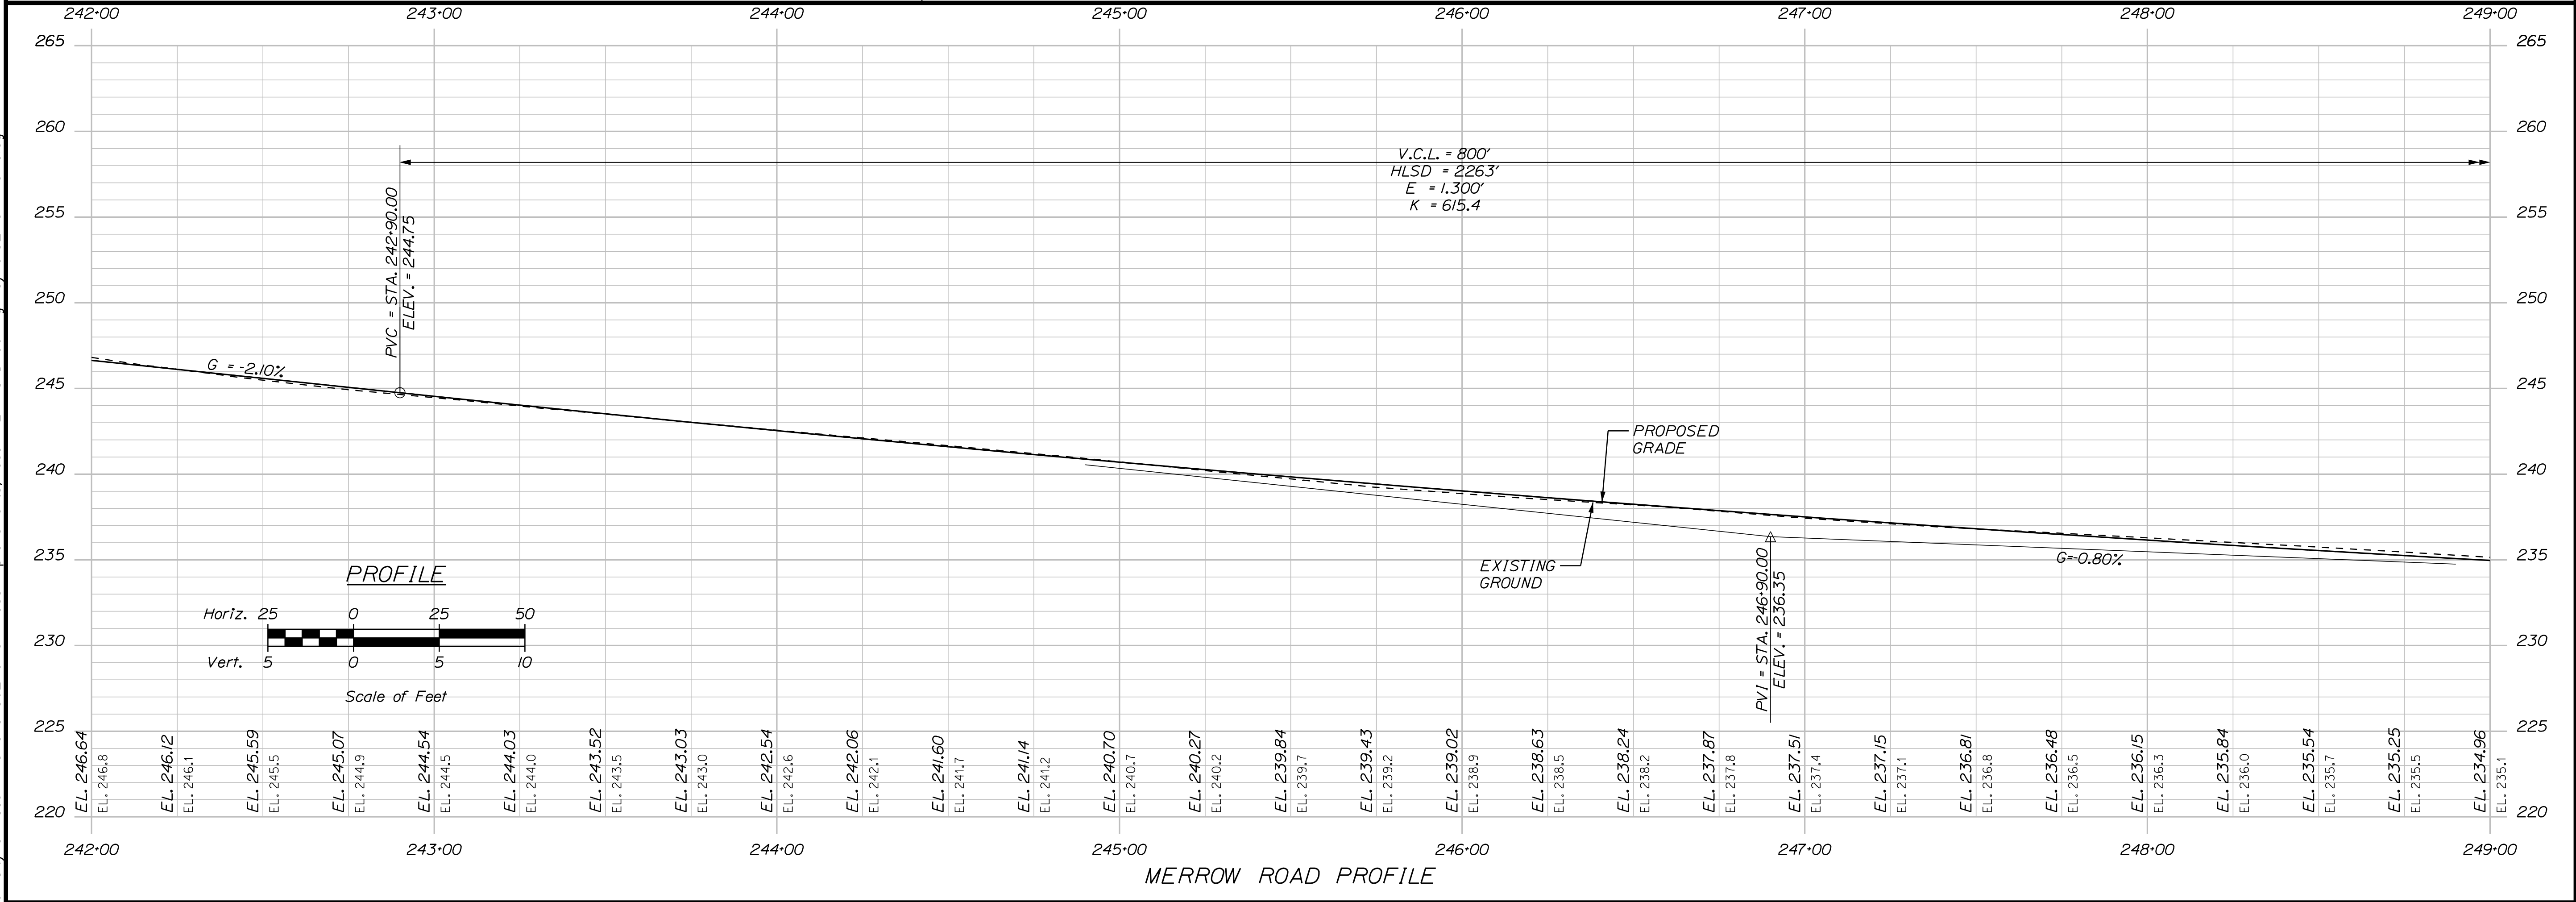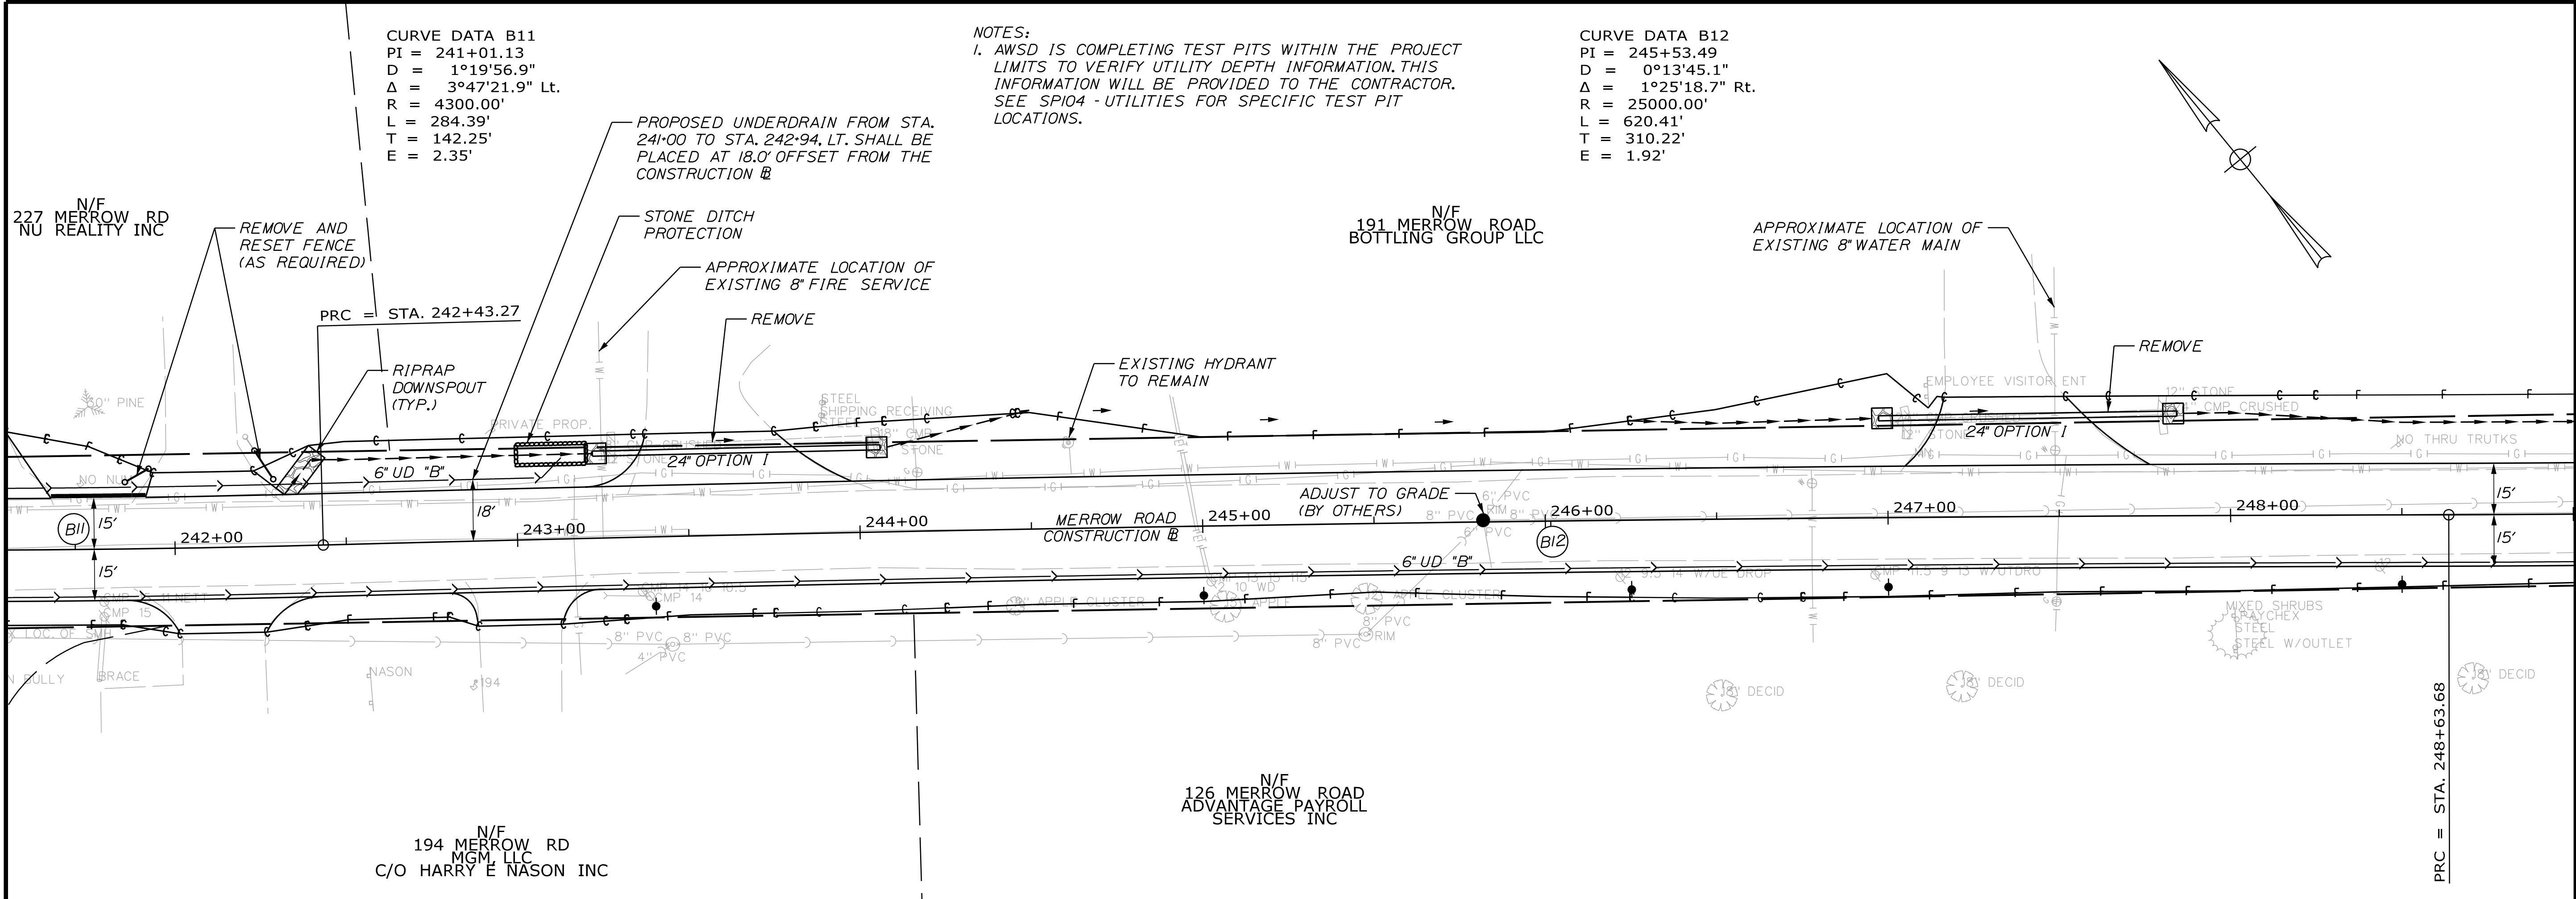

CITY OF AUBURN
60 COURT STREET
AUBURN, MAINE 04210

PROJ. MANAGER	K. BENNETT	BY	E. ROBINSON	DATE	02/25
CHECKED-DETAILED	T. WARREN	DATE	02/25	SIGNATURE	
CHECKED-REVIEWED	J. WINCHENBACH	DATE	02/25	SIGNATURE	
DESIGNS-DETAILED	-	-	-	P.E. NUMBER	
DESIGNS-DETAILED	-	-	-	P.E. NUMBER	
REVISIONS 1	-	-	-	DATE	
REVISIONS 2	-	-	-	DATE	
REVISIONS 3	-	-	-	DATE	
REVISIONS 4	-	-	-	DATE	
FIELD CHANGES	-	-	-	DATE	

AUBURN
MERROW ROAD

PLAN/PROFILE SHEETS

SHEET NUMBER

13

OF 78

CURVE DATA B13
PI = 251+01.10
D = 1°16'23.7"
Δ = 6°02'24.7" Lt.
R = 4500.00'
L = 474.40'
T = 237.42'
E = 6.26'

N/F
191 MERROW ROAD
BOTTLING GROUP LLC

N/F
126 MERROW ROAD
ADVANTAGE PAYROLL
SERVICES INC

APPROXIMATE LOCATION OF EXISTING
ABANDONED 6" CAST IRON SEWER MAIN
ADJACENT TO ACTIVE 12" WATER MAIN

N/F
101 MERROW ROAD
FUTUREGUARD
HOLDING LLC

SEE SPECIAL DETAILS - CULVERT
SHEET FOR GRADING AROUND
CULVERT FROM 252+00 TO 253+00
24" OPTION III

GRADE PROPOSED SLOPE TO MATCH
THE EXISTING ELEVATION AT THE
FACE OF HYDRANT (3' EITHER SIDE
OF HYDRANT) THEN VARY THE SLOPE
DOWN TO THE PROPOSED BOTTOM
OF DITCH

WATER
SERVICE
(SIZE
UNKNOWN)

CITY OF AUBURN
60 COURT STREET
AUBURN, MAINE 04210

- NOTES:
1. AWS D IS COMPLETING TEST PITS WITHIN THE PROJECT LIMITS TO VERIFY UTILITY DEPTH INFORMATION. THIS INFORMATION WILL BE PROVIDED TO THE CONTRACTOR. SEE SPIO4 - UTILITIES FOR SPECIFIC TEST PIT LOCATIONS.
 2. IT IS ANTICIPATED THAT THE WATER MAIN, GAS MAIN AND SEWER FORCE MAIN WILL NEED TO BE ADJUSTED VERTICALLY TO GO UNDER THE PROPOSED PRECAST CONCRETE BOX CULVERT. WORK TO BE COMPLETED BY OTHERS.


PROJ. MANAGER	K. BENNETT	BY	DATE	SIGNATURE	P.E. NUMBER	DATE
CHECKED-DETAILED	T. WARREN	E. ROBINSON	02/25			
DESIGNED-DETAILED	J. WINCHENBACH	D. EITINGER	02/25			
DESIGNED-DETAILED						
REVISIONS 1						
REVISIONS 2						
REVISIONS 3						
REVISIONS 4						
FIELD CHANGES						



AUBURN
MERROW ROAD
PLAN/PROFILE SHEETS

SHEET NUMBER

14

OF 78

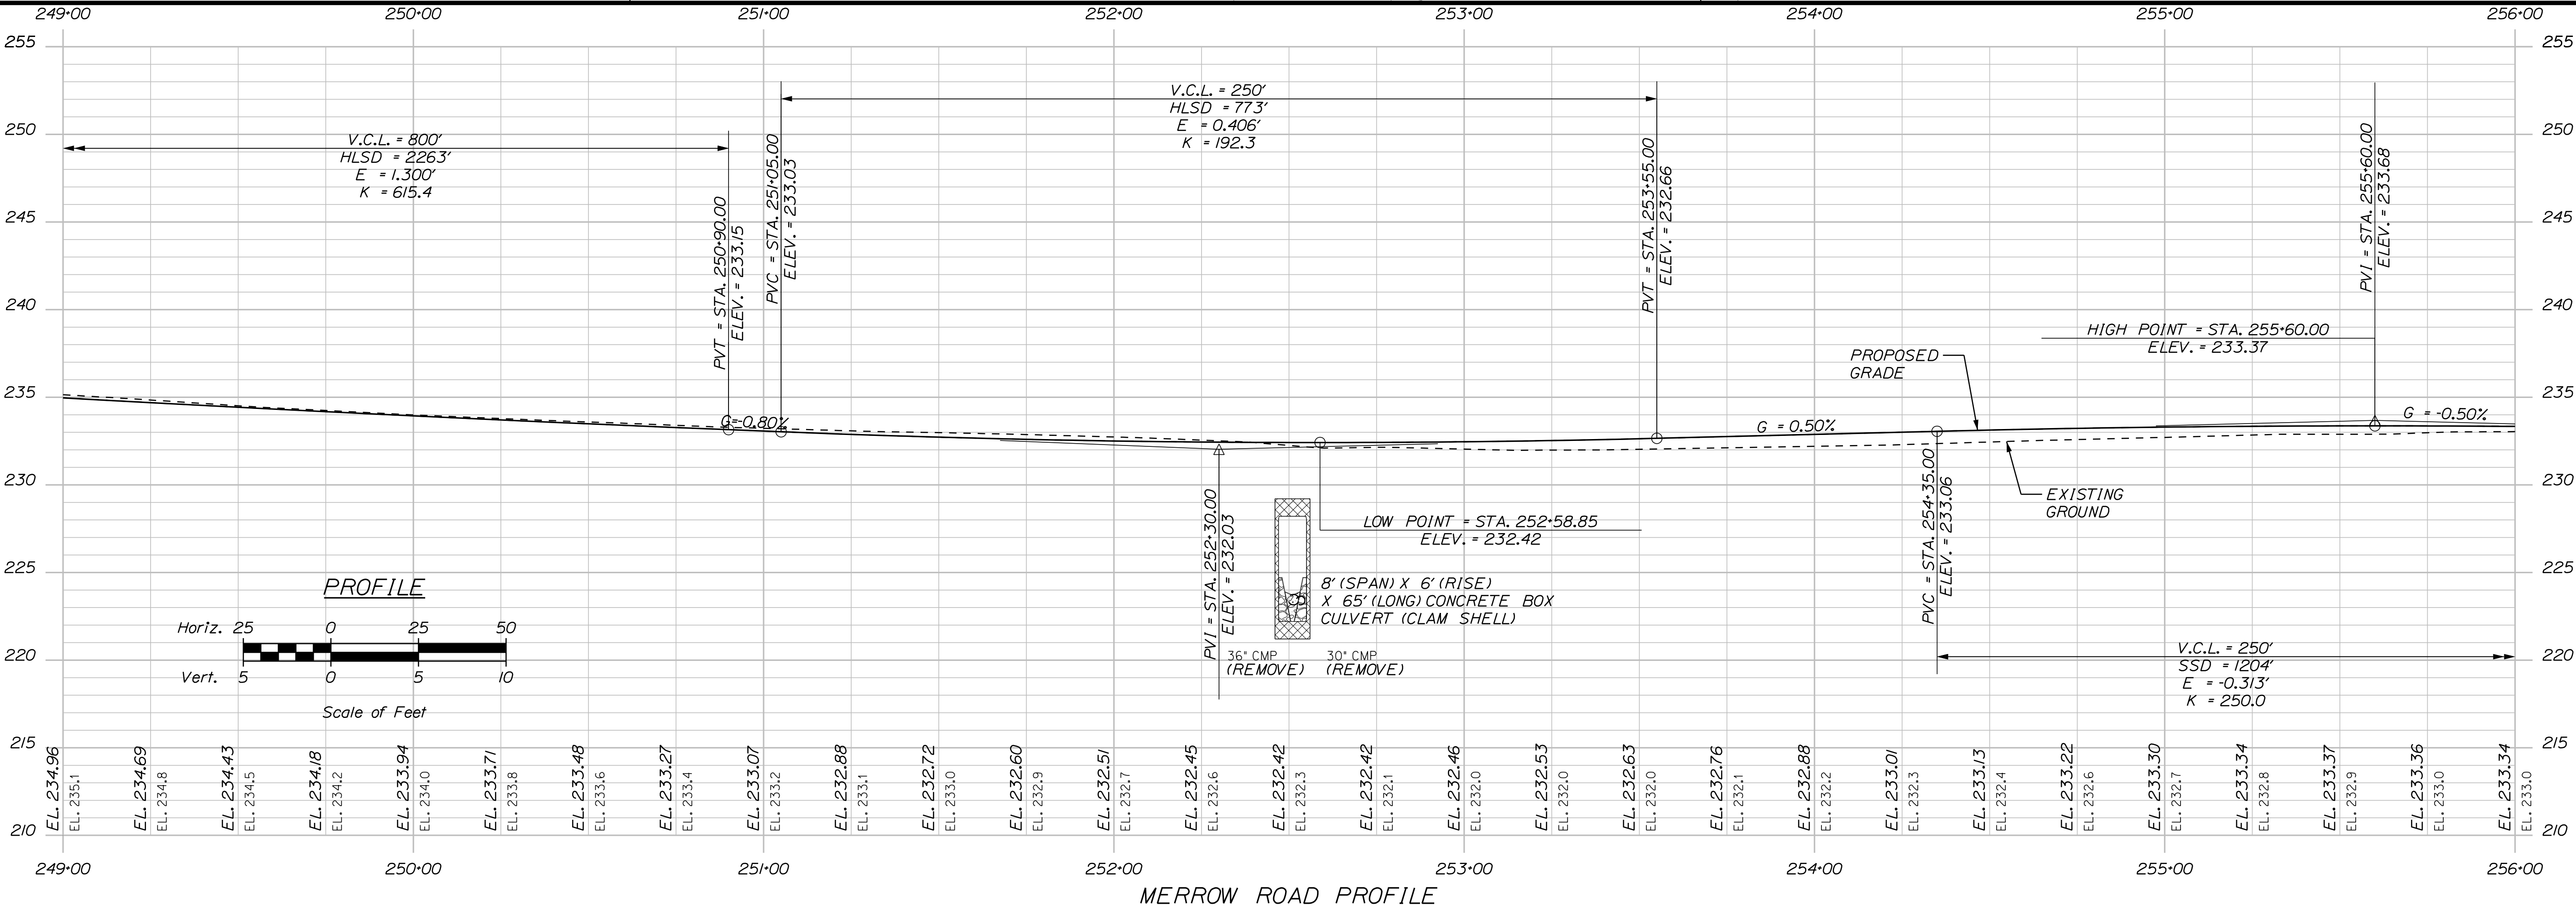

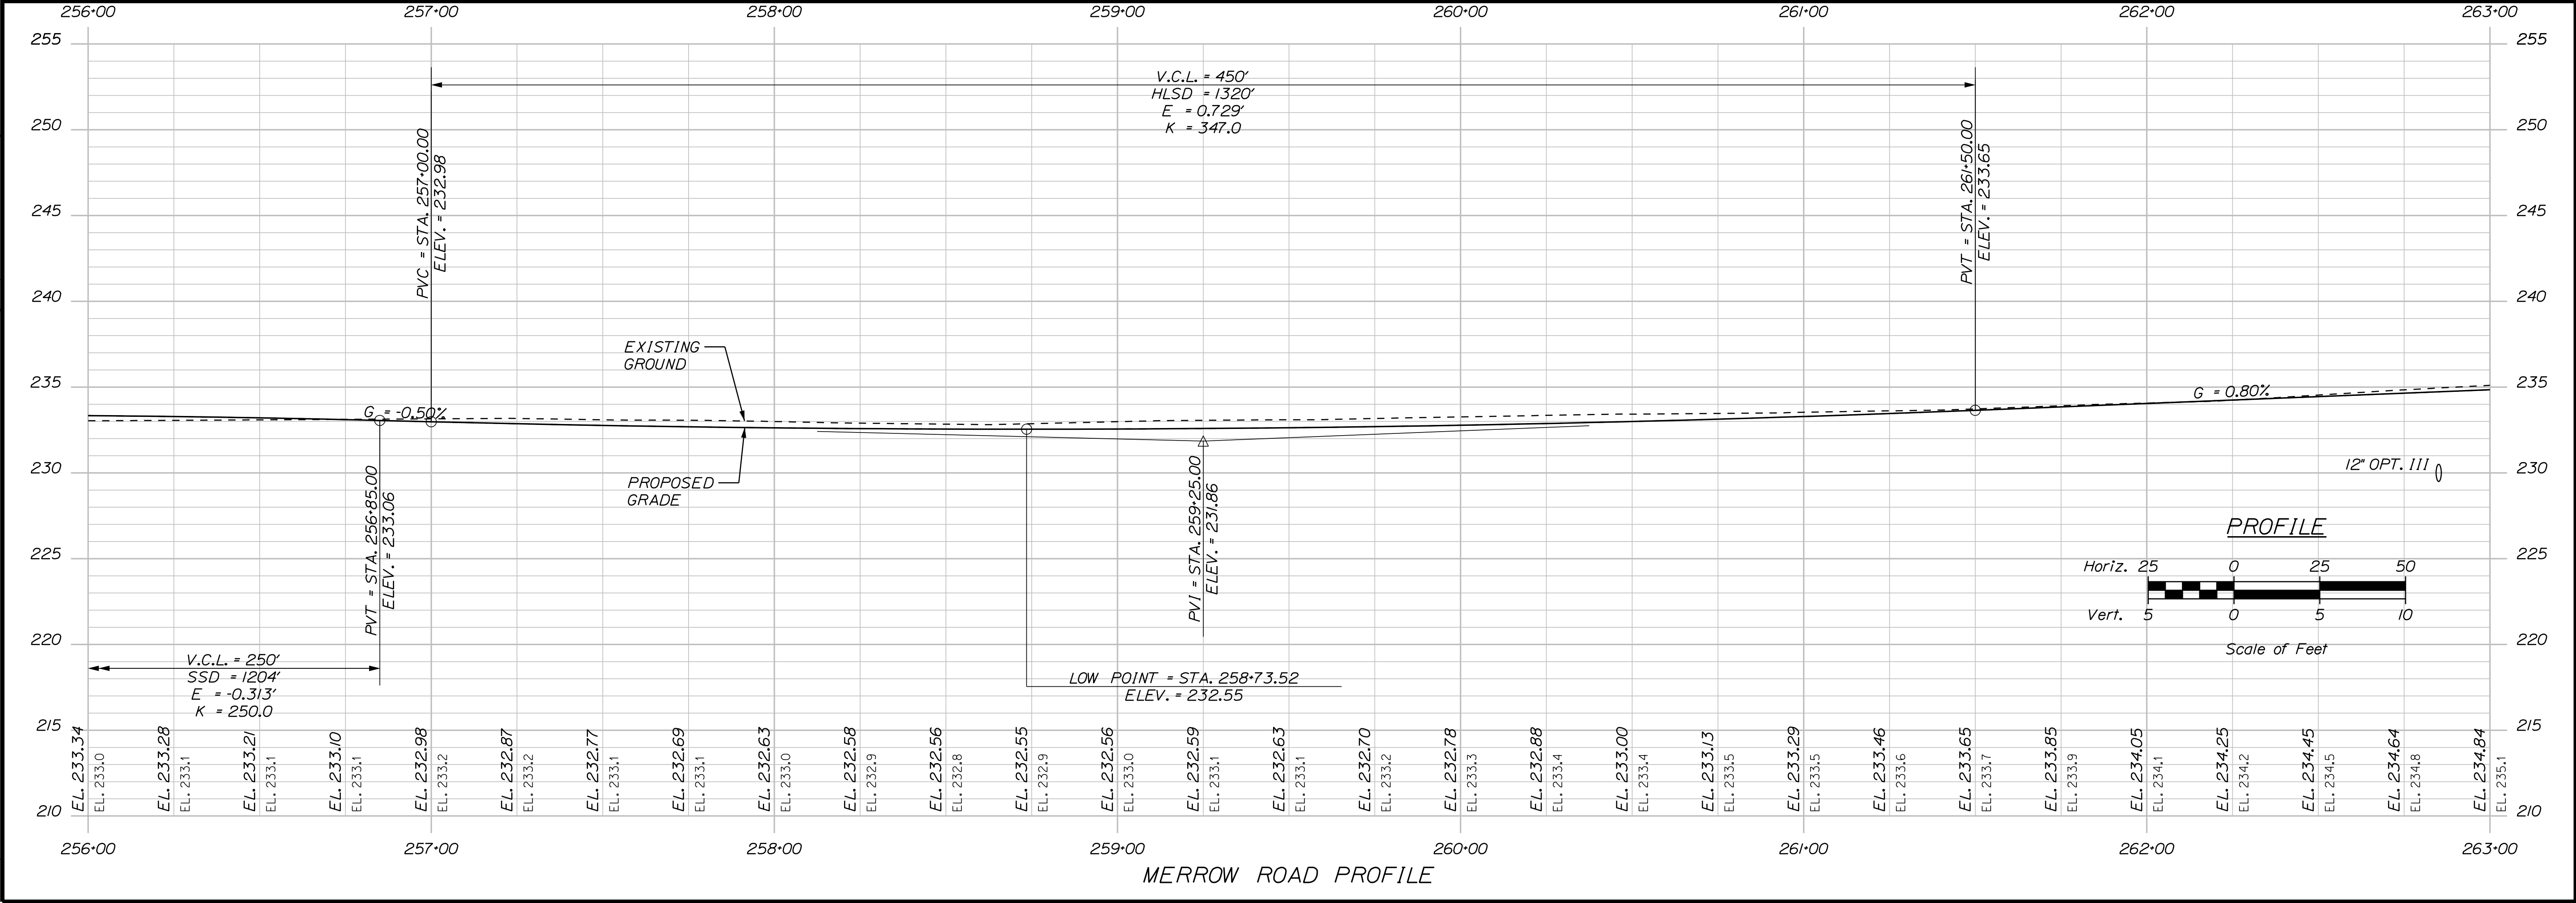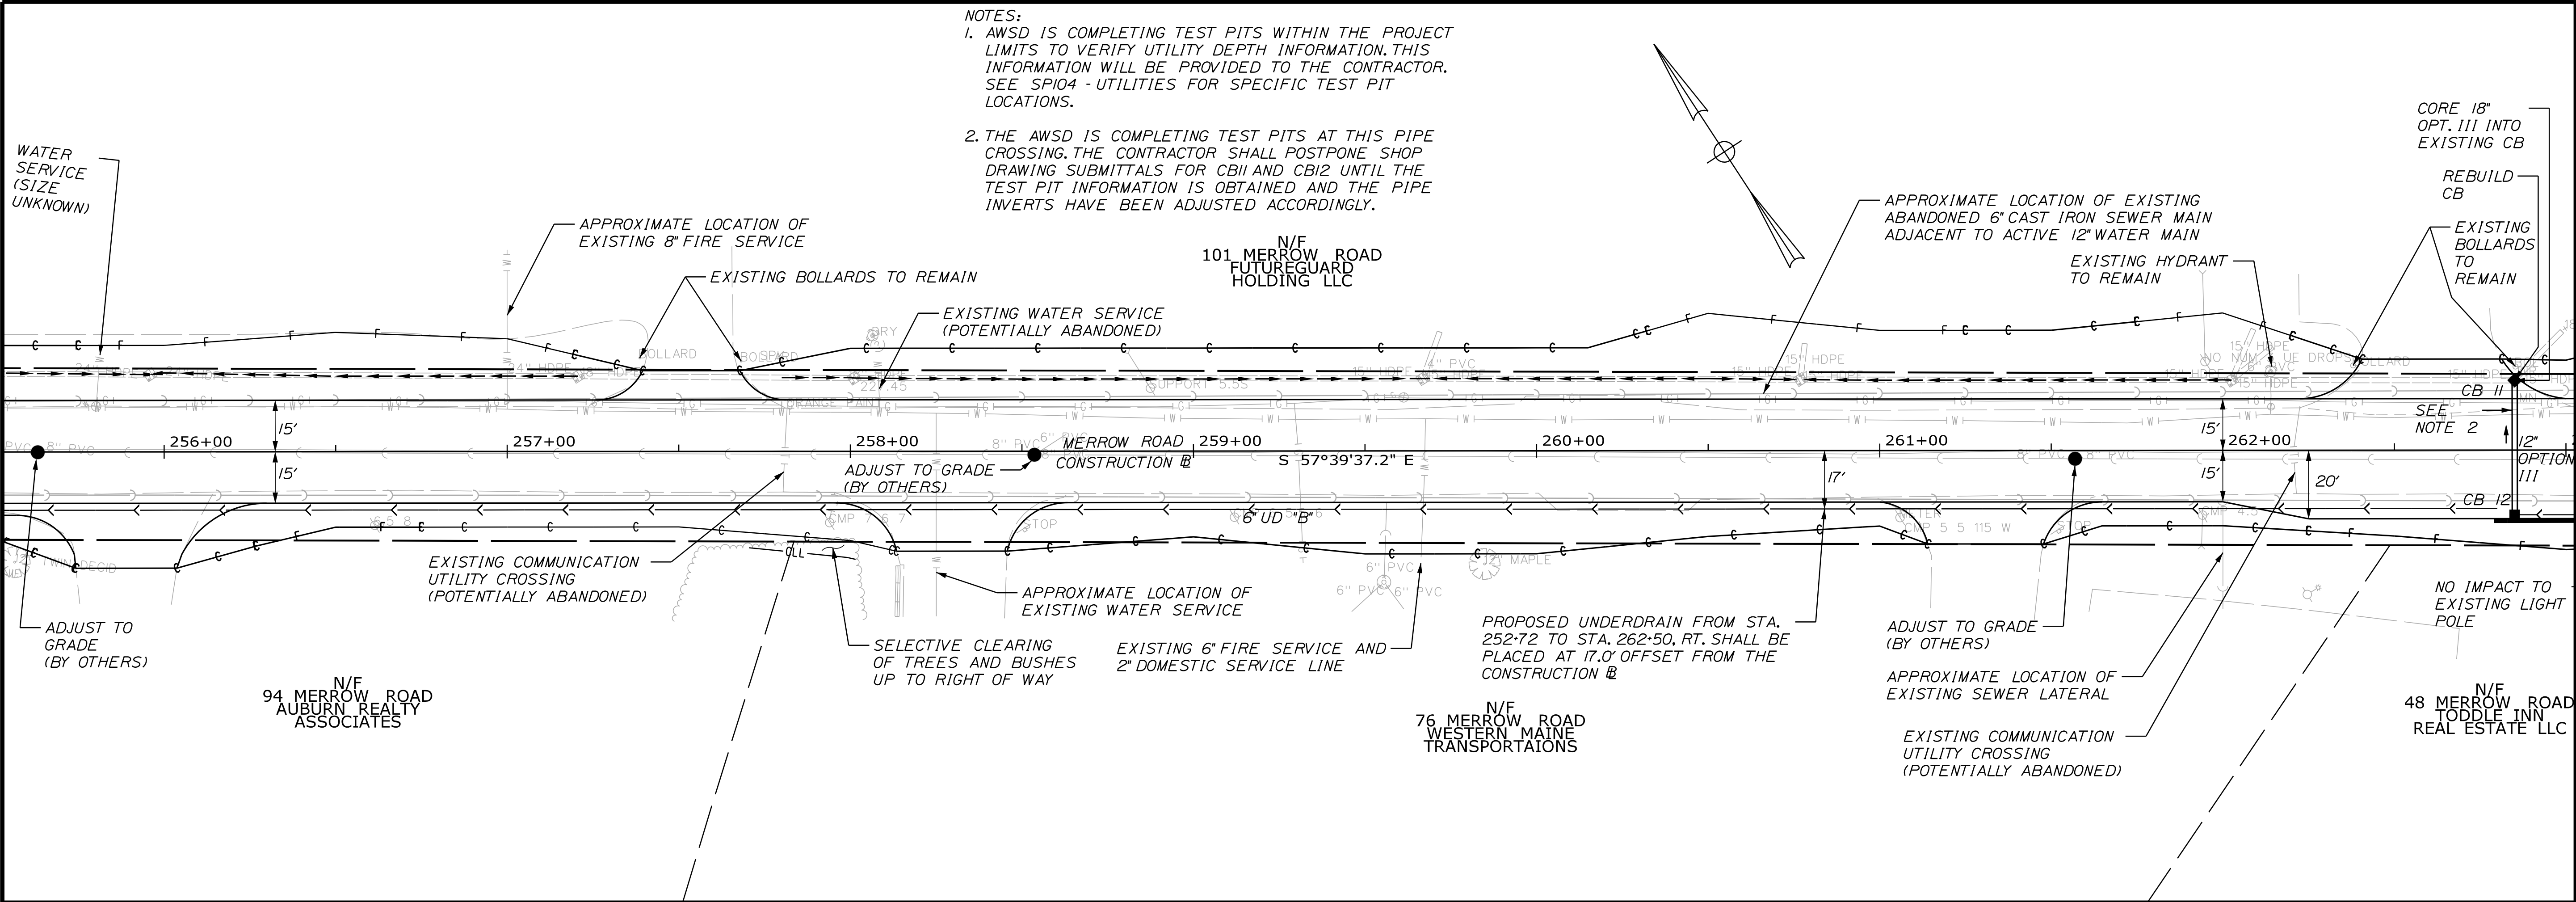

CITY OF AUBURN
60 COURT STREET
AUBURN, MAINE 04210

PROJ. MANAGER	K. BENNETT	BY	E. ROBINSON	DATE	02/25
CHECKED-REVIEWED	J. WINCHENBACH	D. ETINGER			02/25
DESIGNS-DETAILED					
DESIGNS-DETAILED					
REVISIONS 1					
REVISIONS 2					
REVISIONS 3					
REVISIONS 4					
FIELD CHANGES					

SIGNATURE

P.E. NUMBER

DATE




AUBURN
MERROW ROAD

PLAN/PROFILE SHEETS

SHEET NUMBER

15

OF 78

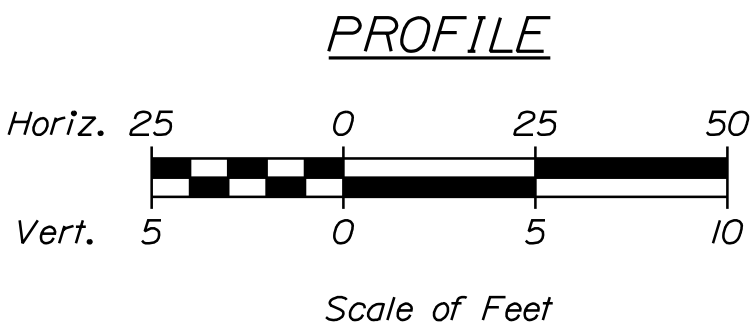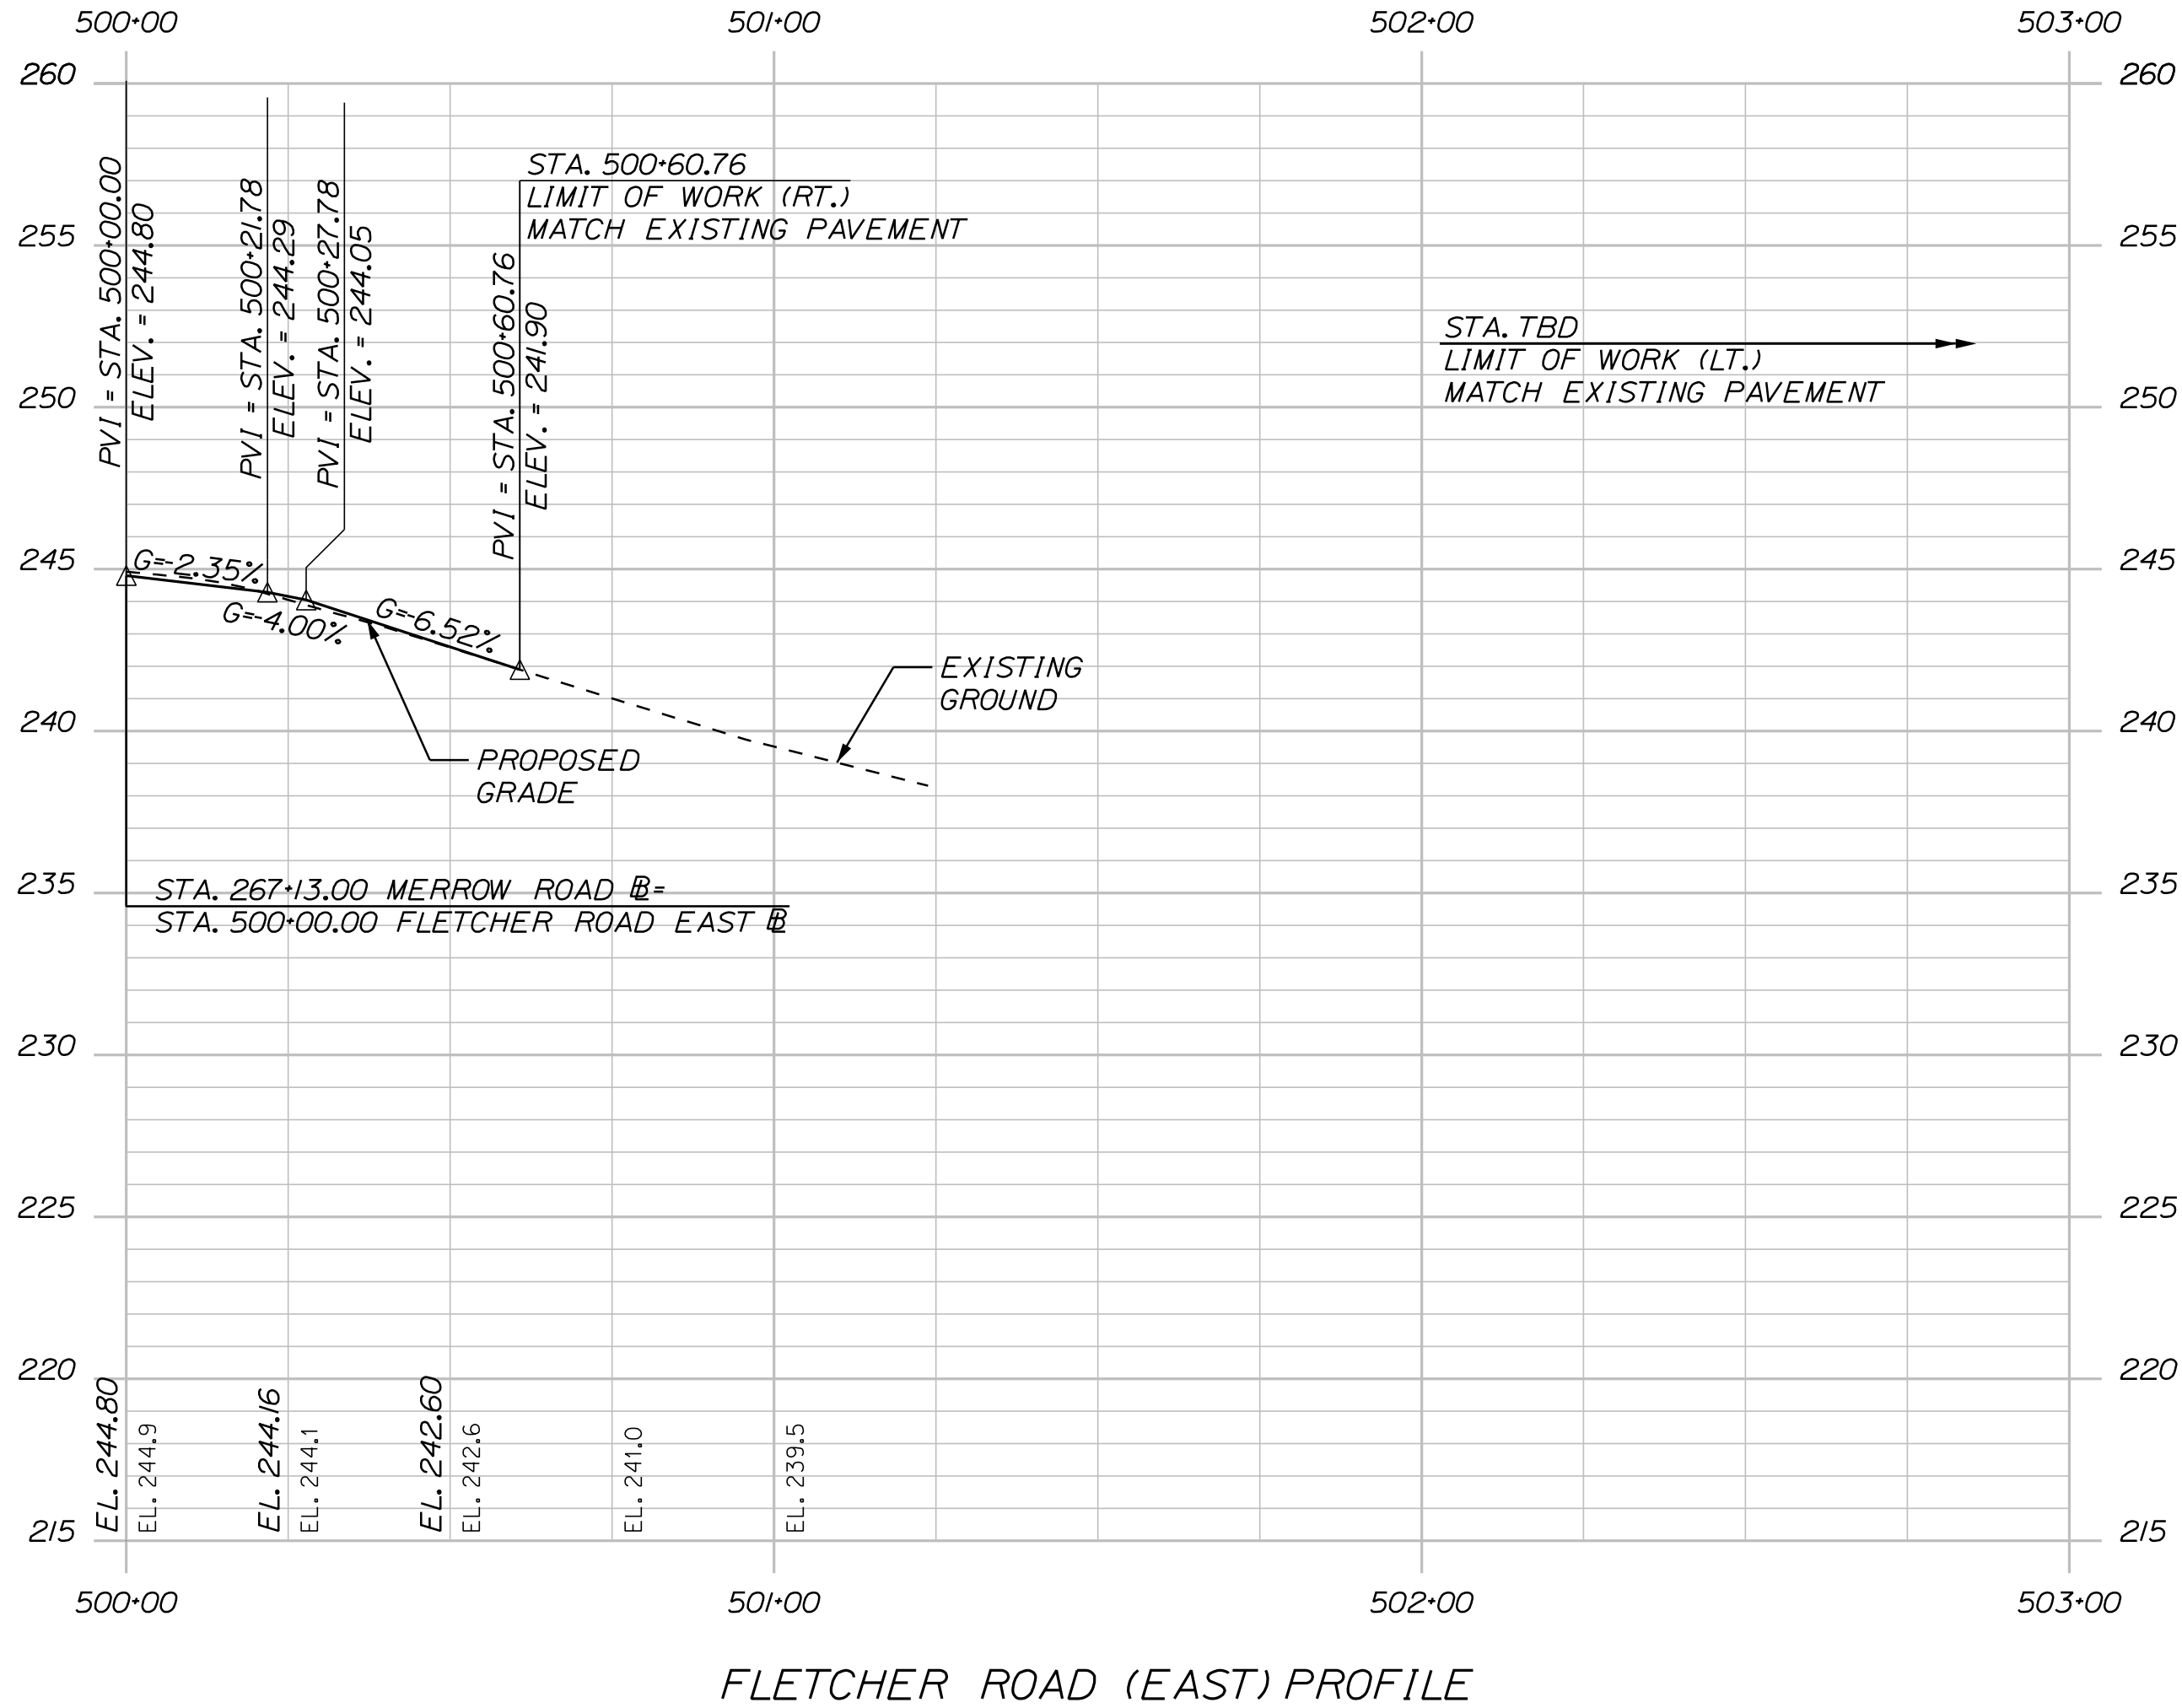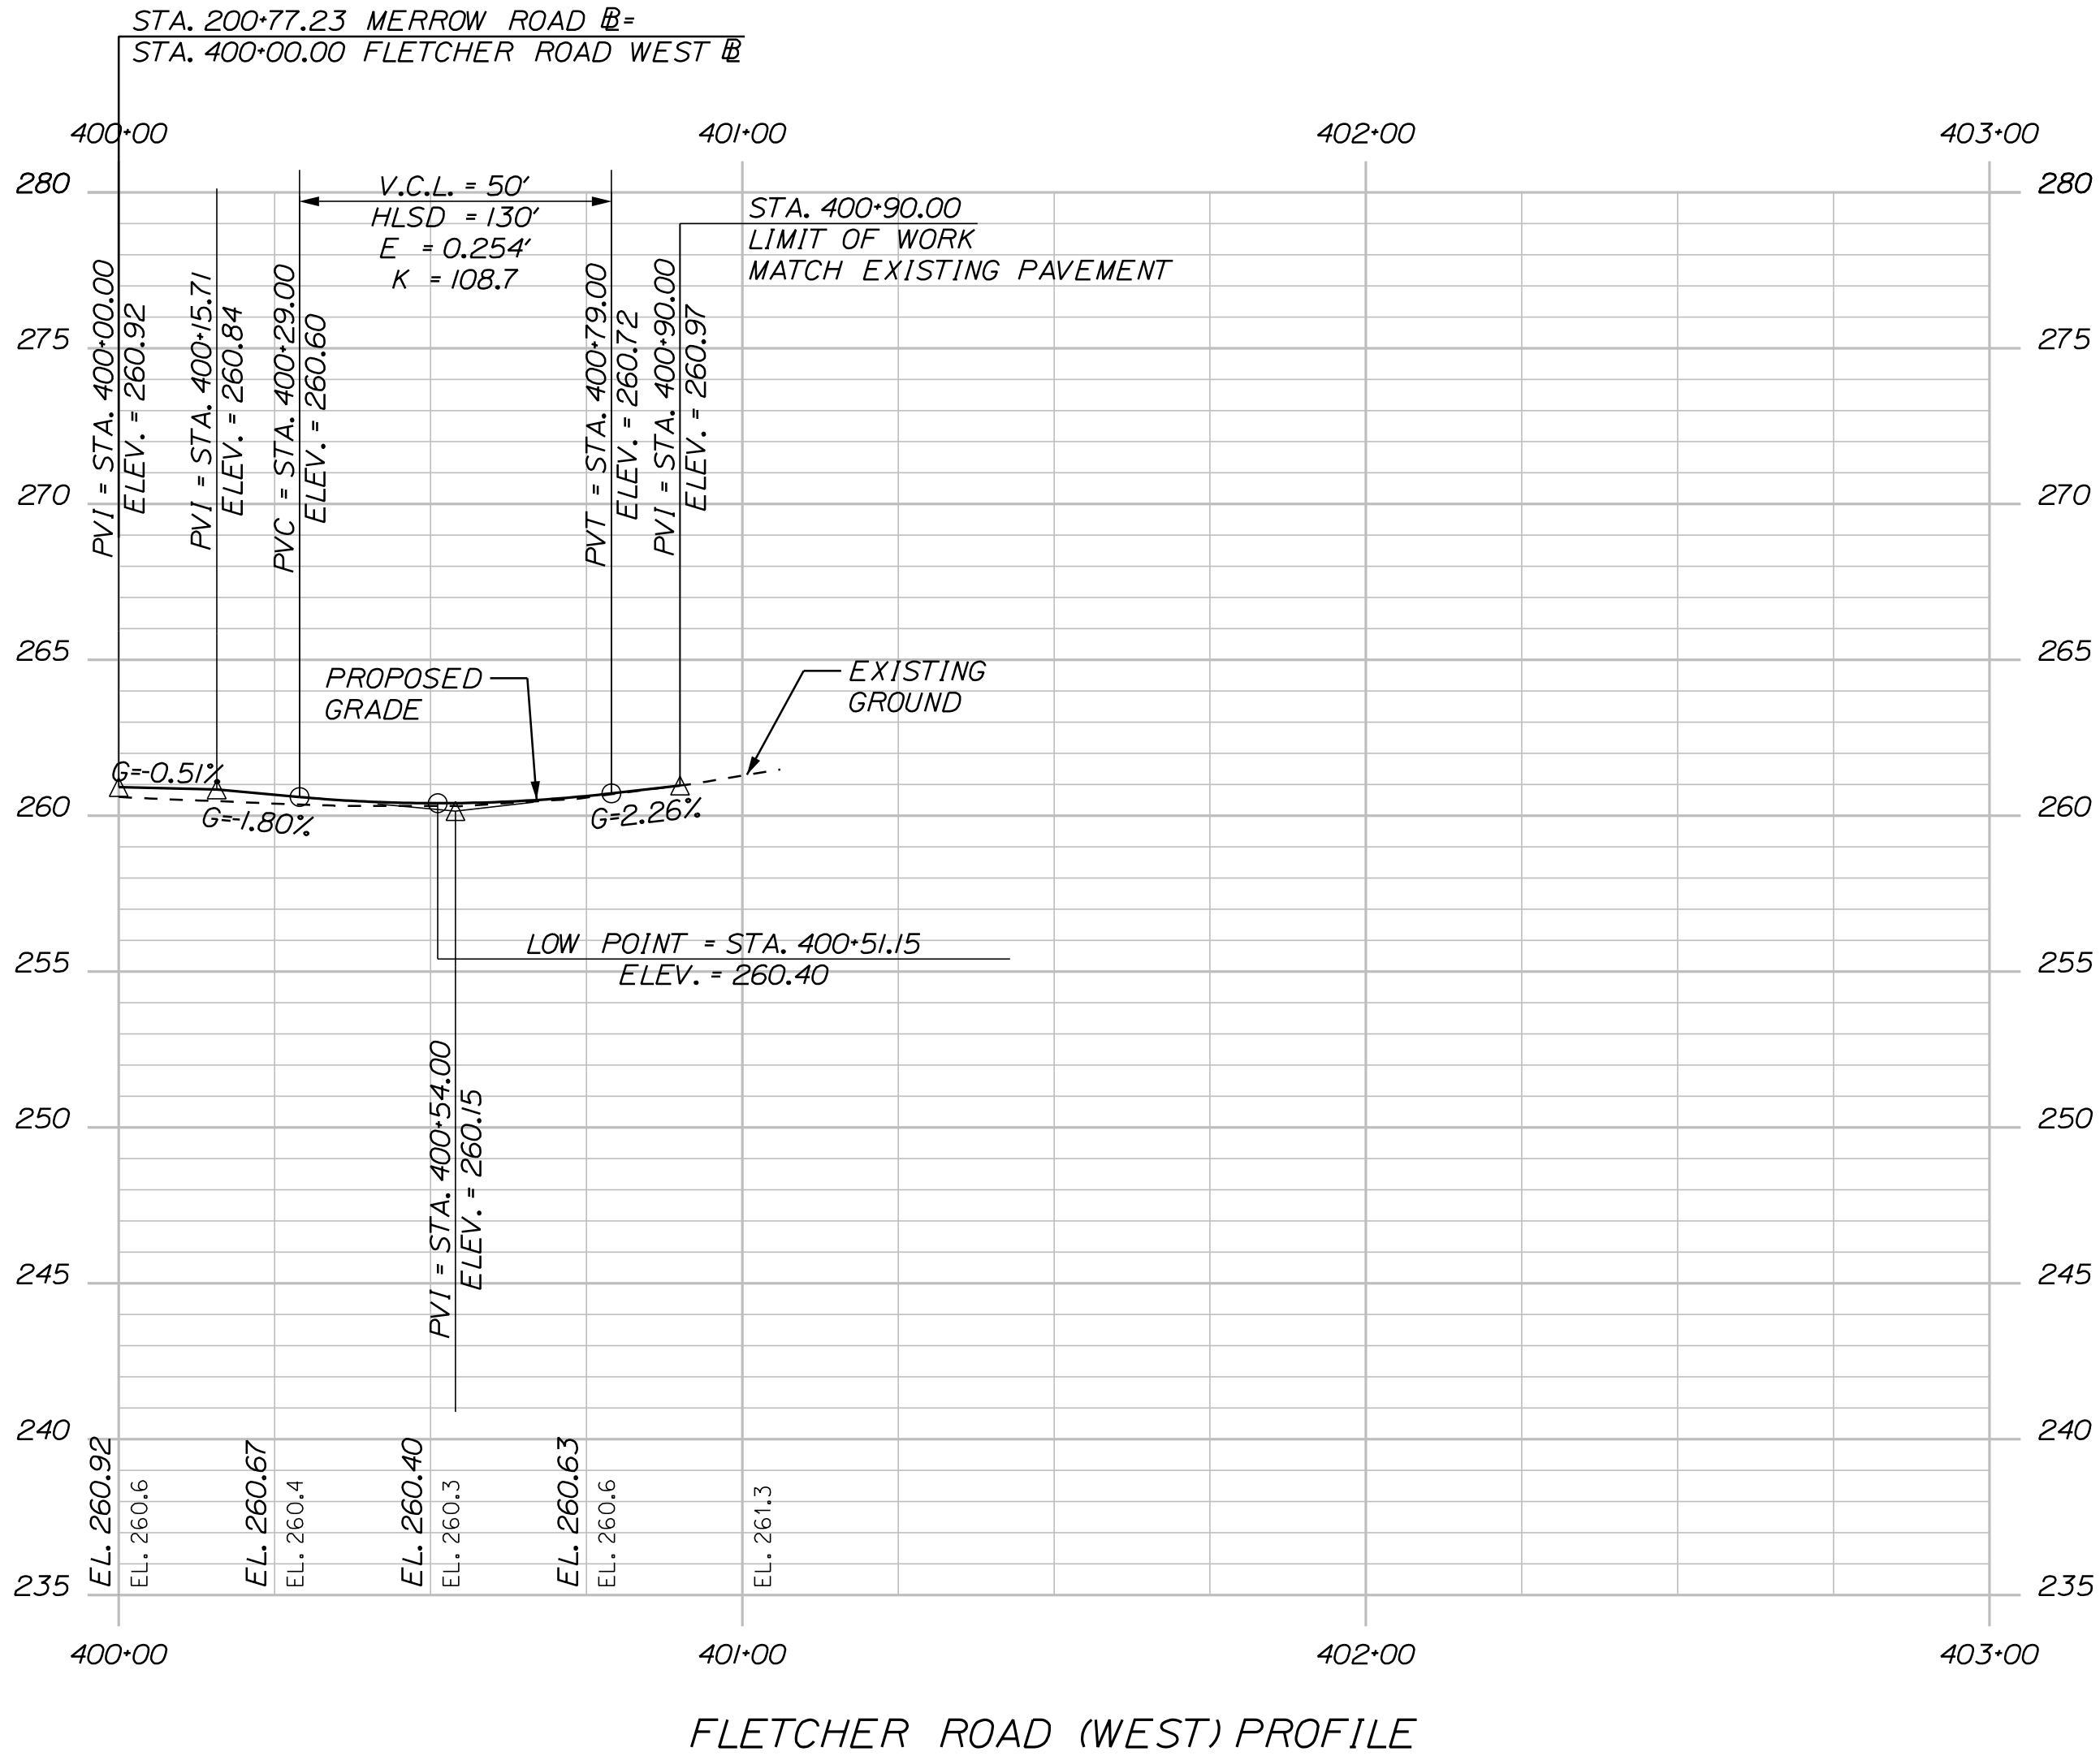

Gorrill Palmer, an LJB Engineering Company
GorrillPalmer.com
(207) 772-2515
300 Southborough Drive - Suite 200
South Portland, ME 04106

AUBURN
MERROW ROAD
SIDE ROAD PROFILES

SHEET NUMBER


17
OF 78

PROJ. MANAGER	K. BENNETT	BY	DATE	SIGNATURE
CHECKED-DETAILED	T. WARREN	E. ROBINSON	02/25	
DESIGNED-DETAILED	J. WINCHENBACH	D. ETINGER	02/25	
DESIGNED-DETAILED				
REVISIONS 1				
REVISIONS 2				
REVISIONS 3				
REVISIONS 4				
FIELD CHANGES				

CITY OF AUBURN
60 COURT STREET
AUBURN, MAINE 04210

1. FINAL STRIPING FOR THE PROJECT SHALL BE DONE BY THE CONTRACTOR PER THE STRIPING LAYOUT IN THE CONTRACT DOCUMENTS. PAYMENT SHALL BE MADE UNDER APPROPRIATE CONTRACT ITEMS.
2. THE CONTRACTOR SHALL REMOVE ALL EXISTING PAVEMENT MARKINGS THAT CONFLICT WITH PROPOSED MARKINGS, BY MEANS APPROVED BY THE INSPECTOR. PAYMENT SHALL BE MADE INCIDENTAL TO 627 ITEMS.
3. SIGNS FOR ITEM 645.292 SHALL BE CONSTRUCTED OF SHEET ALUMINUM.
4. ALL SIGNING AND STRIPING MATERIALS AND PLACEMENT SHALL CONFORM TO THE MAINE DOT STANDARD SPECIFICATIONS, SUPPLEMENTAL SPECIFICATIONS AND STANDARD DETAILS AND WITH THE FEDERAL HIGHWAY ADMINISTRATION "MANUAL ON UNIFORM TRAFFIC CONTROL DEVICES".
5. THE RELOCATION (REMOVE AND RESET) OF EXISTING GROUND MOUNTED SIGNS ON NEW POSTS SHALL BE PAID FOR UNDER THE APPLICABLE 645 PAY ITEMS.
6. ALL PAVEMENT MARKINGS SHALL BE MAINTAINED TO 70% RETROREFLECTIVITY OR BETTER FOR A PERIOD OF ONE YEAR FOLLOWING PROJECT COMPLETION.
7. SIGN SUPPORTS SHALL CONFORM TO MAINE DOT STANDARD SPECIFICATION 645 REGARDING MATERIALS AND PLACEMENT. TYPICALLY, GALVANIZED U-CHANNEL POSTS AND WOOD ARE PREFERRED TYPES.

STRIPING LEGEND	
DSYL	4" DOUBLE SOLID YELLOW LINE
SWLL	4" SOLID WHITE LANE LINE
SYLL	4" SOLID YELLOW LANE LINE
SL	WHITE STOP LINE (24" WIDE)

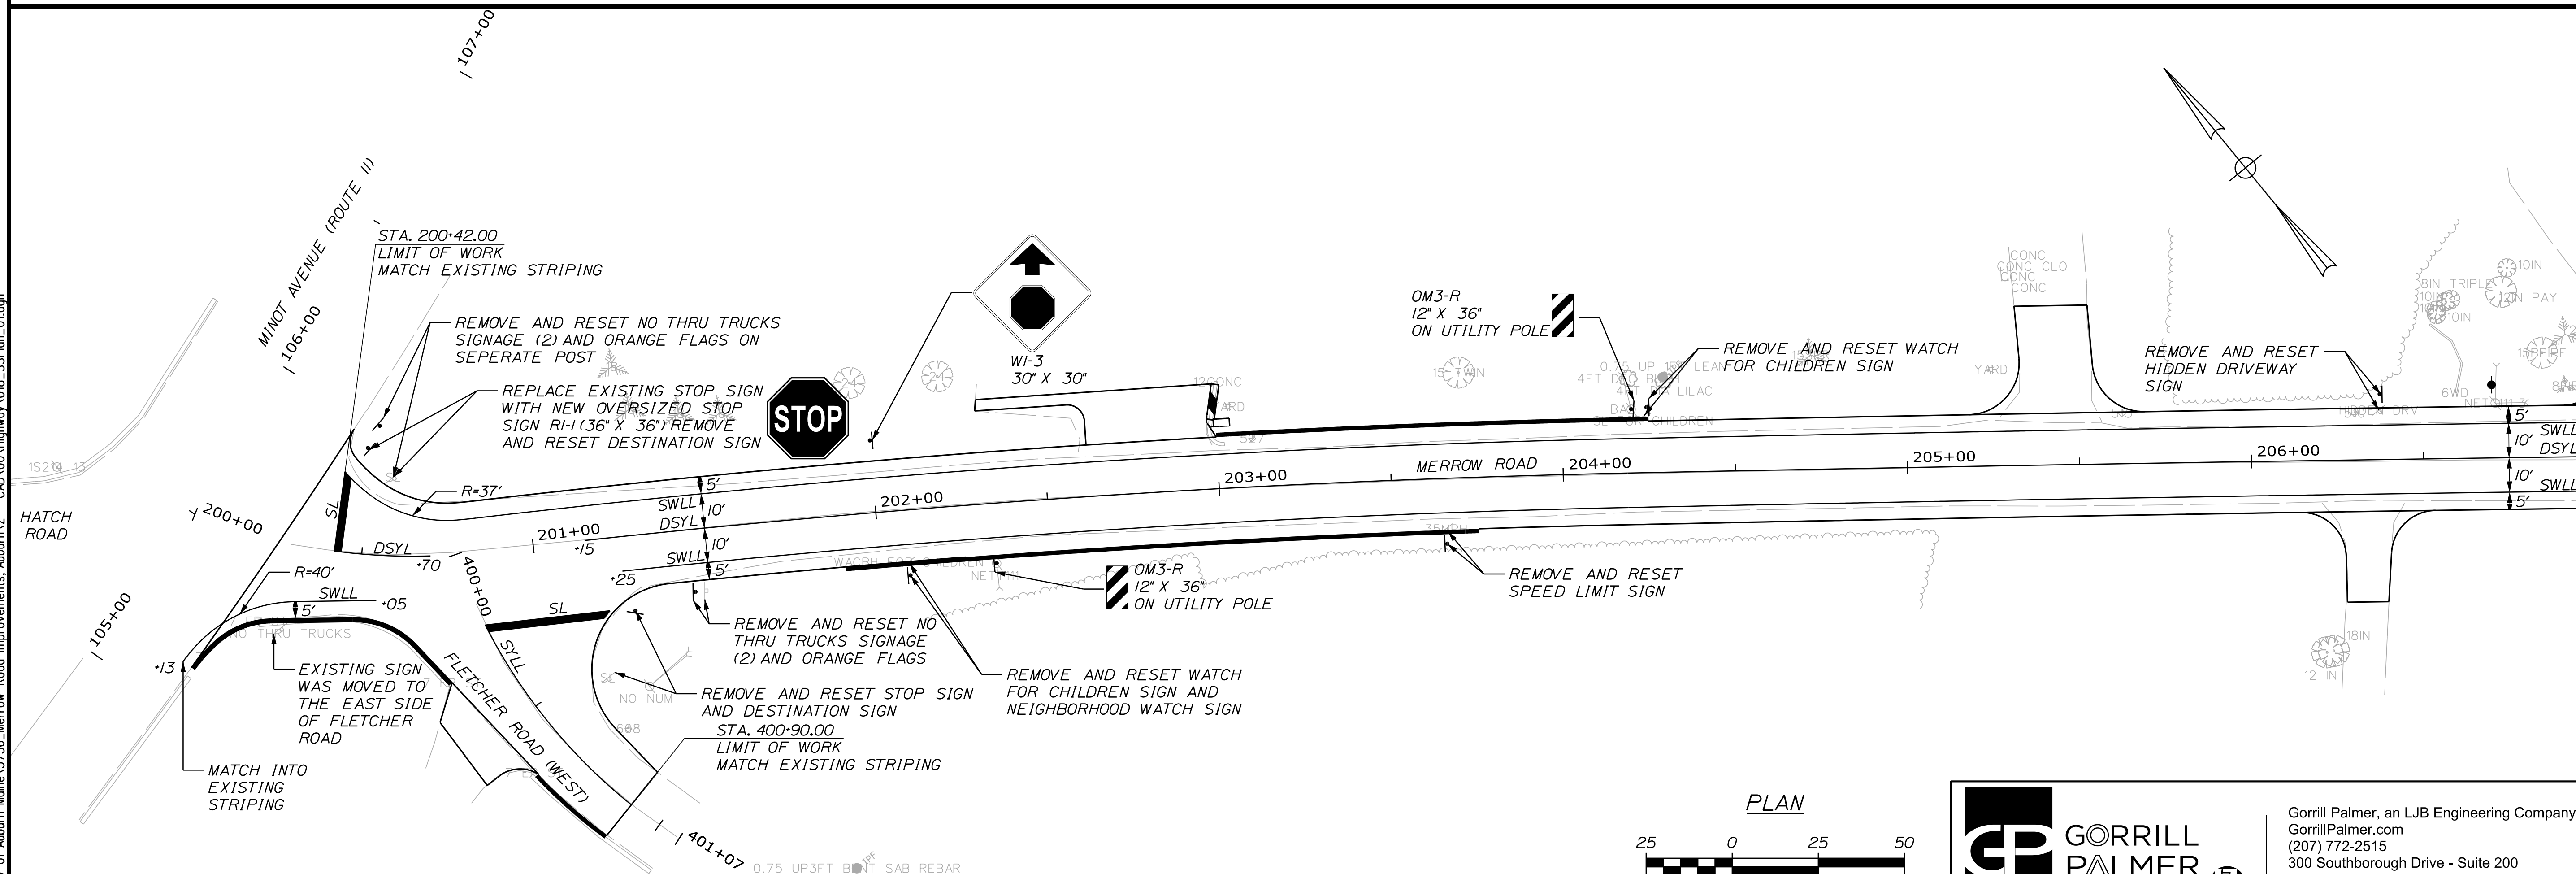

CITY OF AUBURN
60 COURT STREET
AUBURN, MAINE 04210

PROJ. MANAGER	K. BENNETT	BY	DATE
DESIGN-DETAILED	T. WARREN	T. ROBINSON	02/25
CHECKED-REVIEWED	J. WICKENBACH	D. LETINGER	02/25
DESIGN2-Detailed	-	-	-
DESIGN3-Detailed	-	-	-
AUBURN
MERROW ROAD
SIGNING & STRIPING

SHEET NUMBER


18

OF 78

U:\City of Auburn Maine\3756_Merrow_Road Improvements, Auburn\12 - CAO\00\Highway\019_SSP\plan_02.dgn

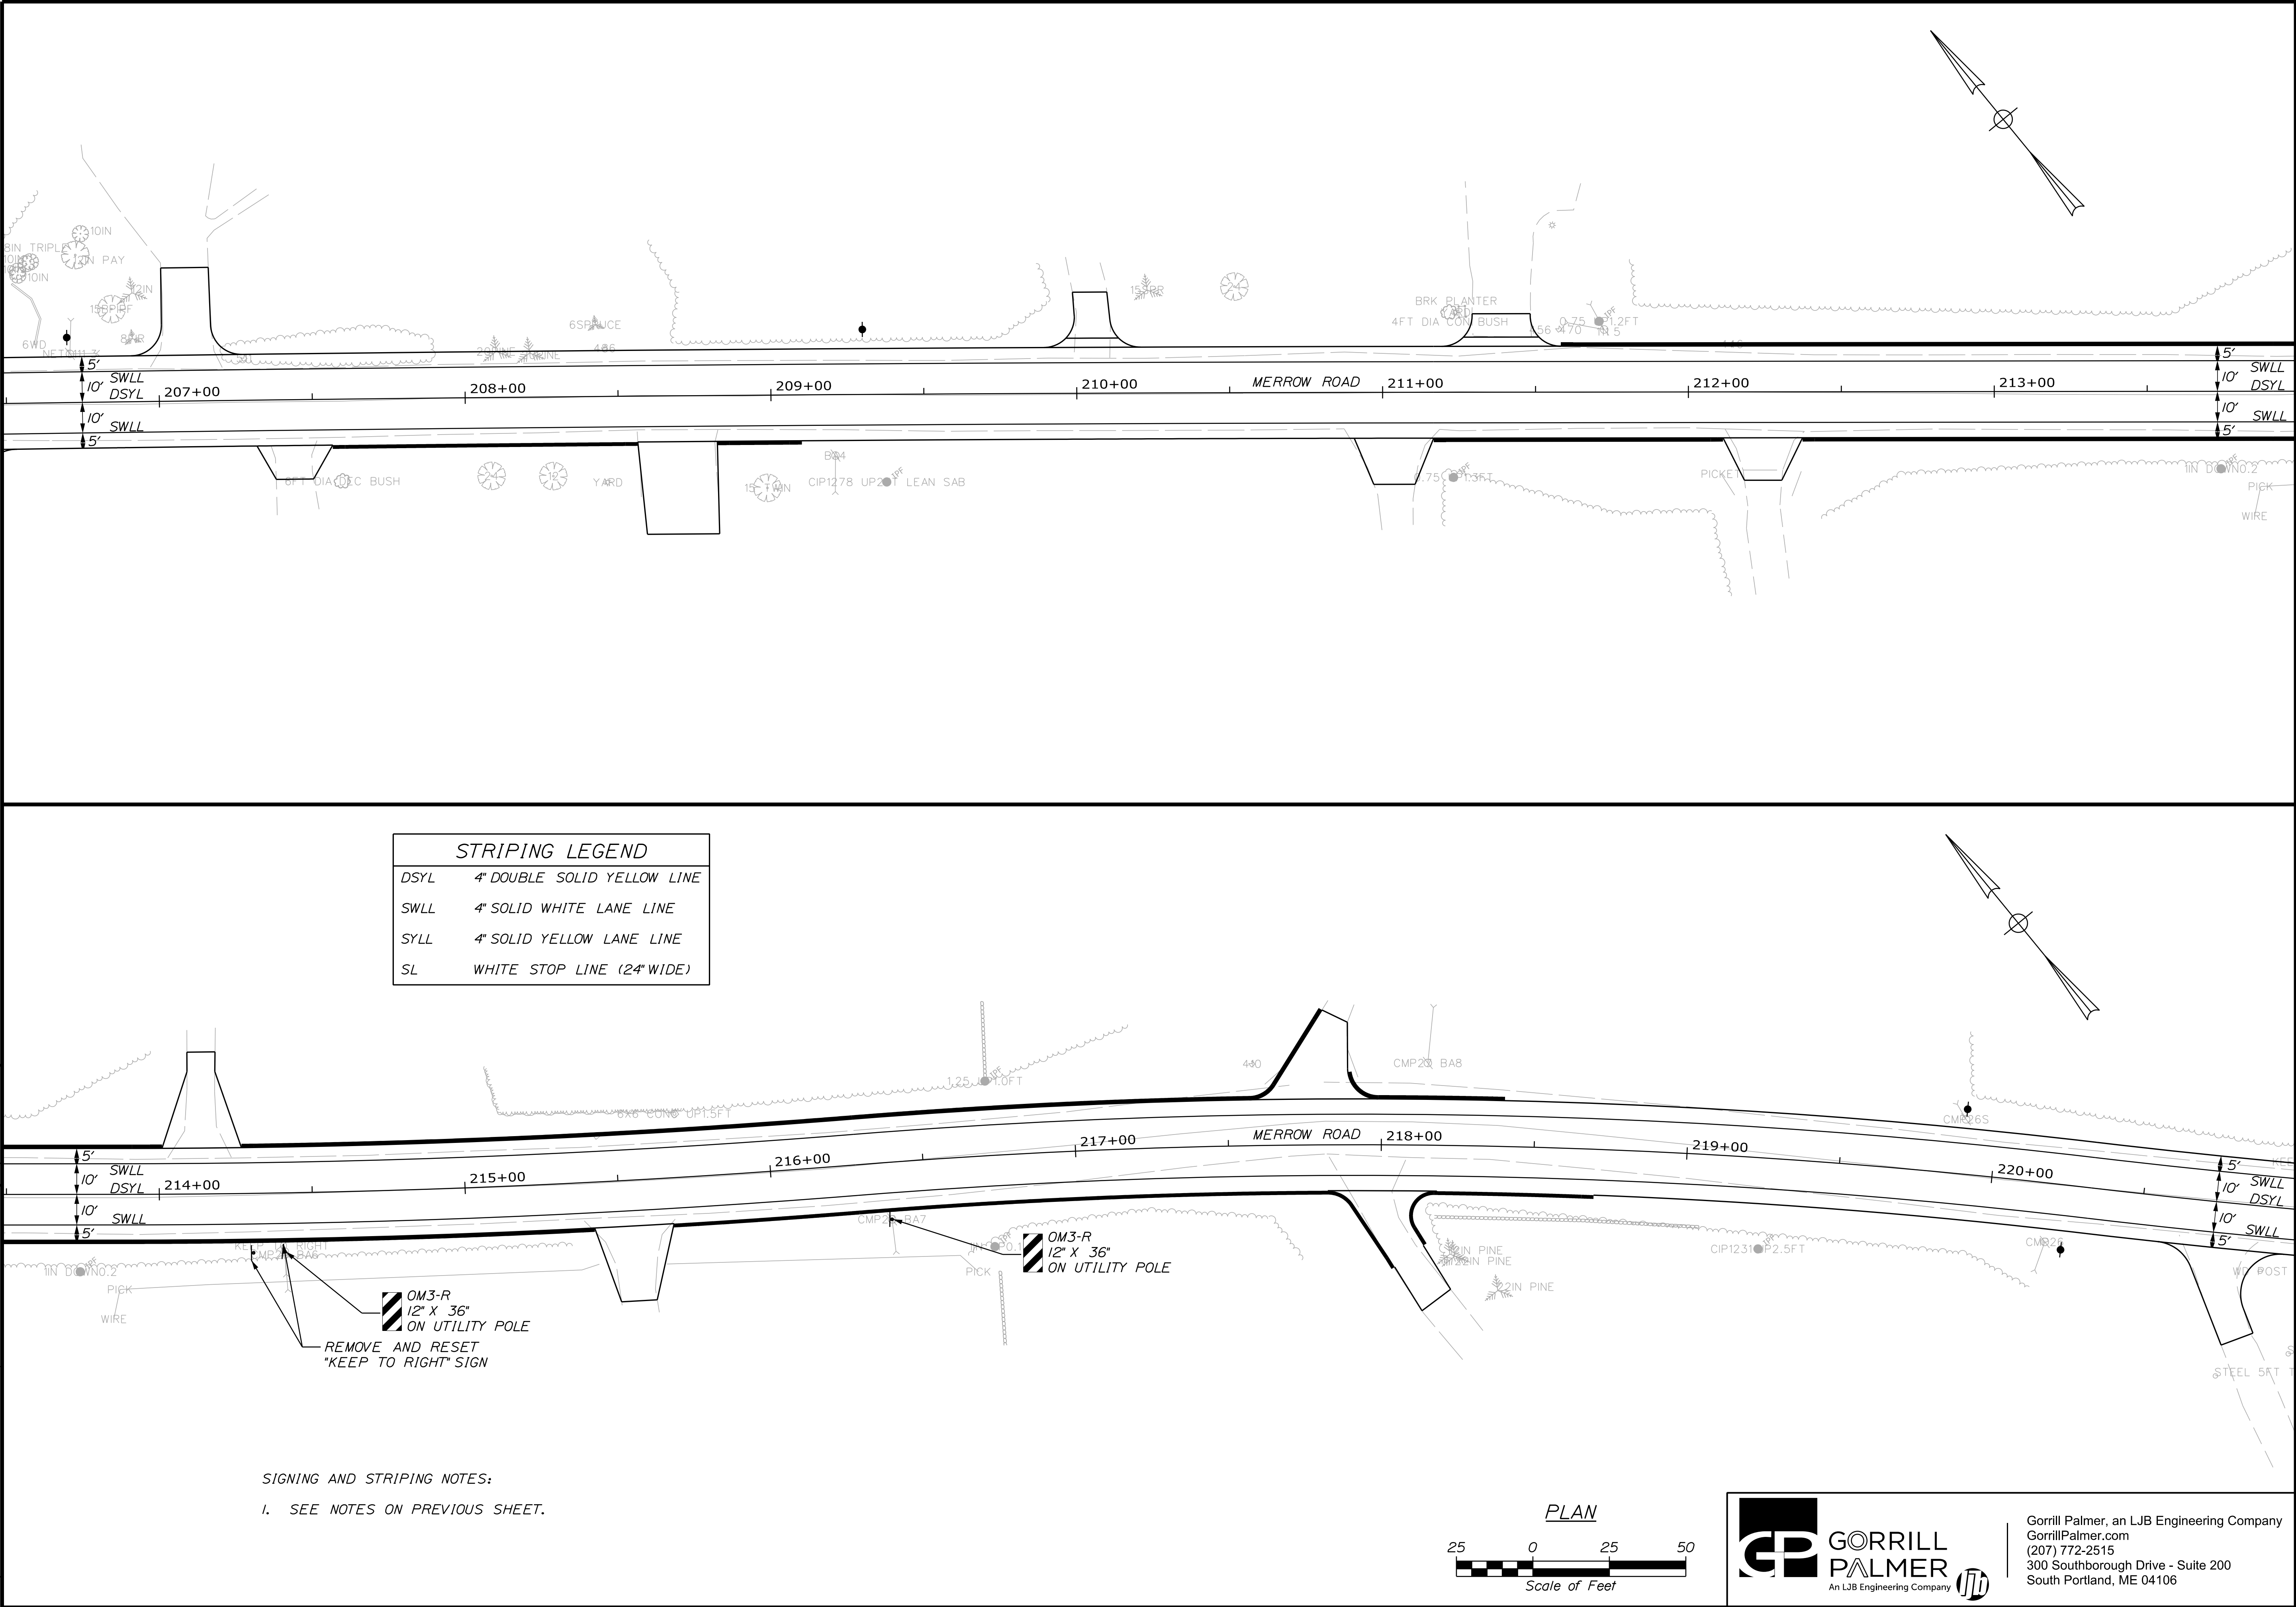

SIGNING AND STRIPING NOTES:
1. SEE NOTES ON PREVIOUS SHEET.

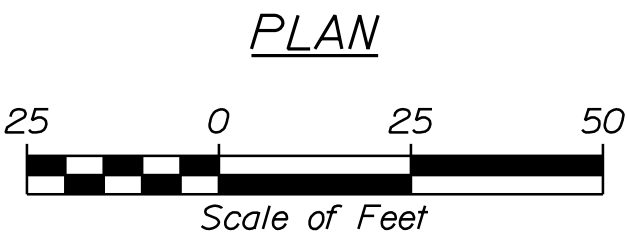



GORRILL PALMER
An LJB Engineering Company

Gorill Palmer, an LJB Engineering Company
GorillPalmer.com
(207) 772-2515
300 Southborough Drive - Suite 200
South Portland, ME 04106

CITY OF AUBURN
60 COURT STREET
AUBURN, MAINE 04210

PROJ. MANAGER	K. BENNETT	BY	E. ROBINSON	DATE	02/25
CHECKED-REVIEWED	J. WINCHENBACH	D. ETINGER			
DESIGN-DETAILED					
DESIGN-DETAILED					
REVISIONS 1					
REVISIONS 2					
REVISIONS 3					
REVISIONS 4					
FIELD CHANGES					


AUBURN
MERROW ROAD

SIGNING & STRIPING PLANS


SHEET NUMBER

19


OF 78

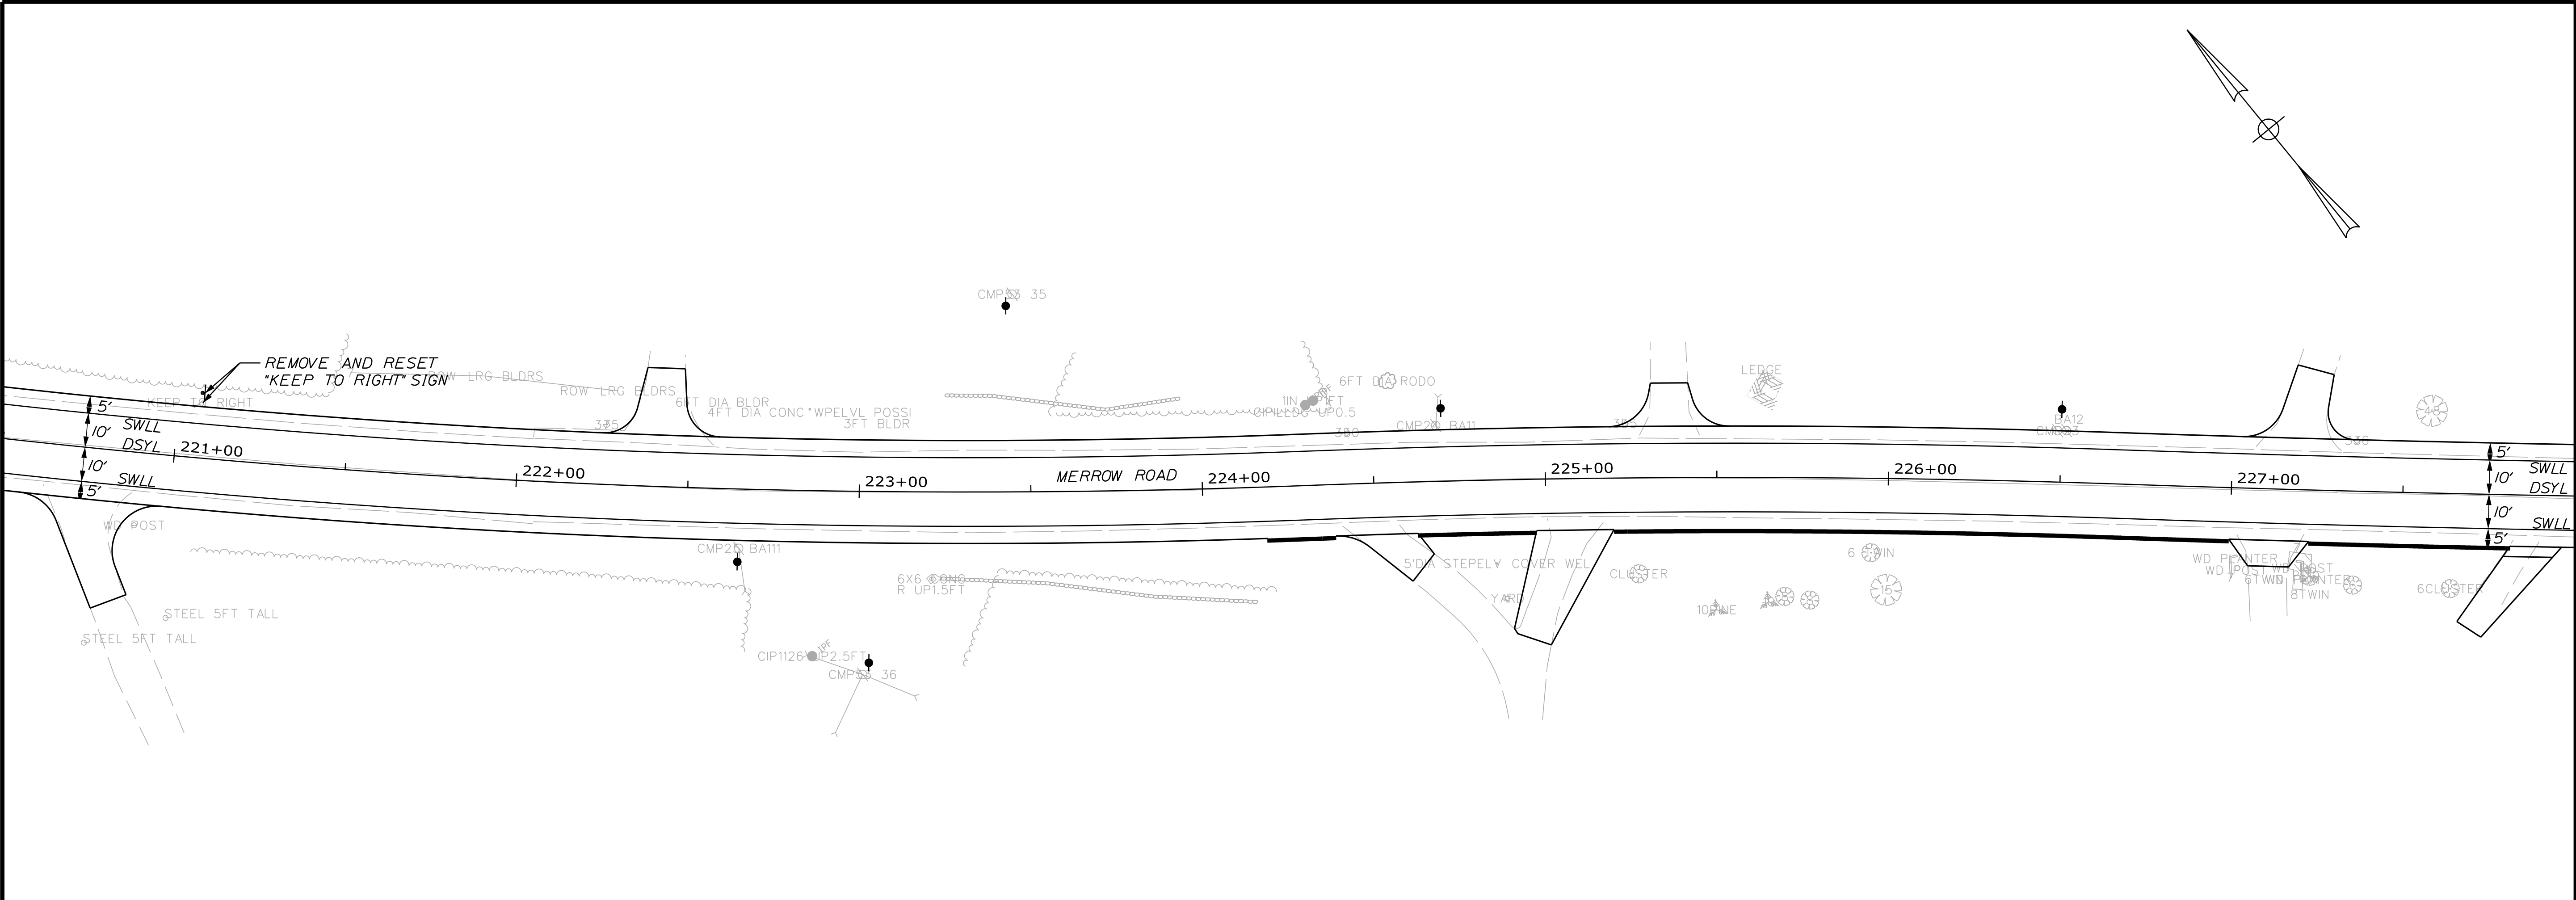

STRIPING LEGEND	
DSYL	4" DOUBLE SOLID YELLOW LINE
SWLL	4" SOLID WHITE LANE LINE
SYLL	4" SOLID YELLOW LANE LINE
SL	WHITE STOP LINE (24" WIDE)

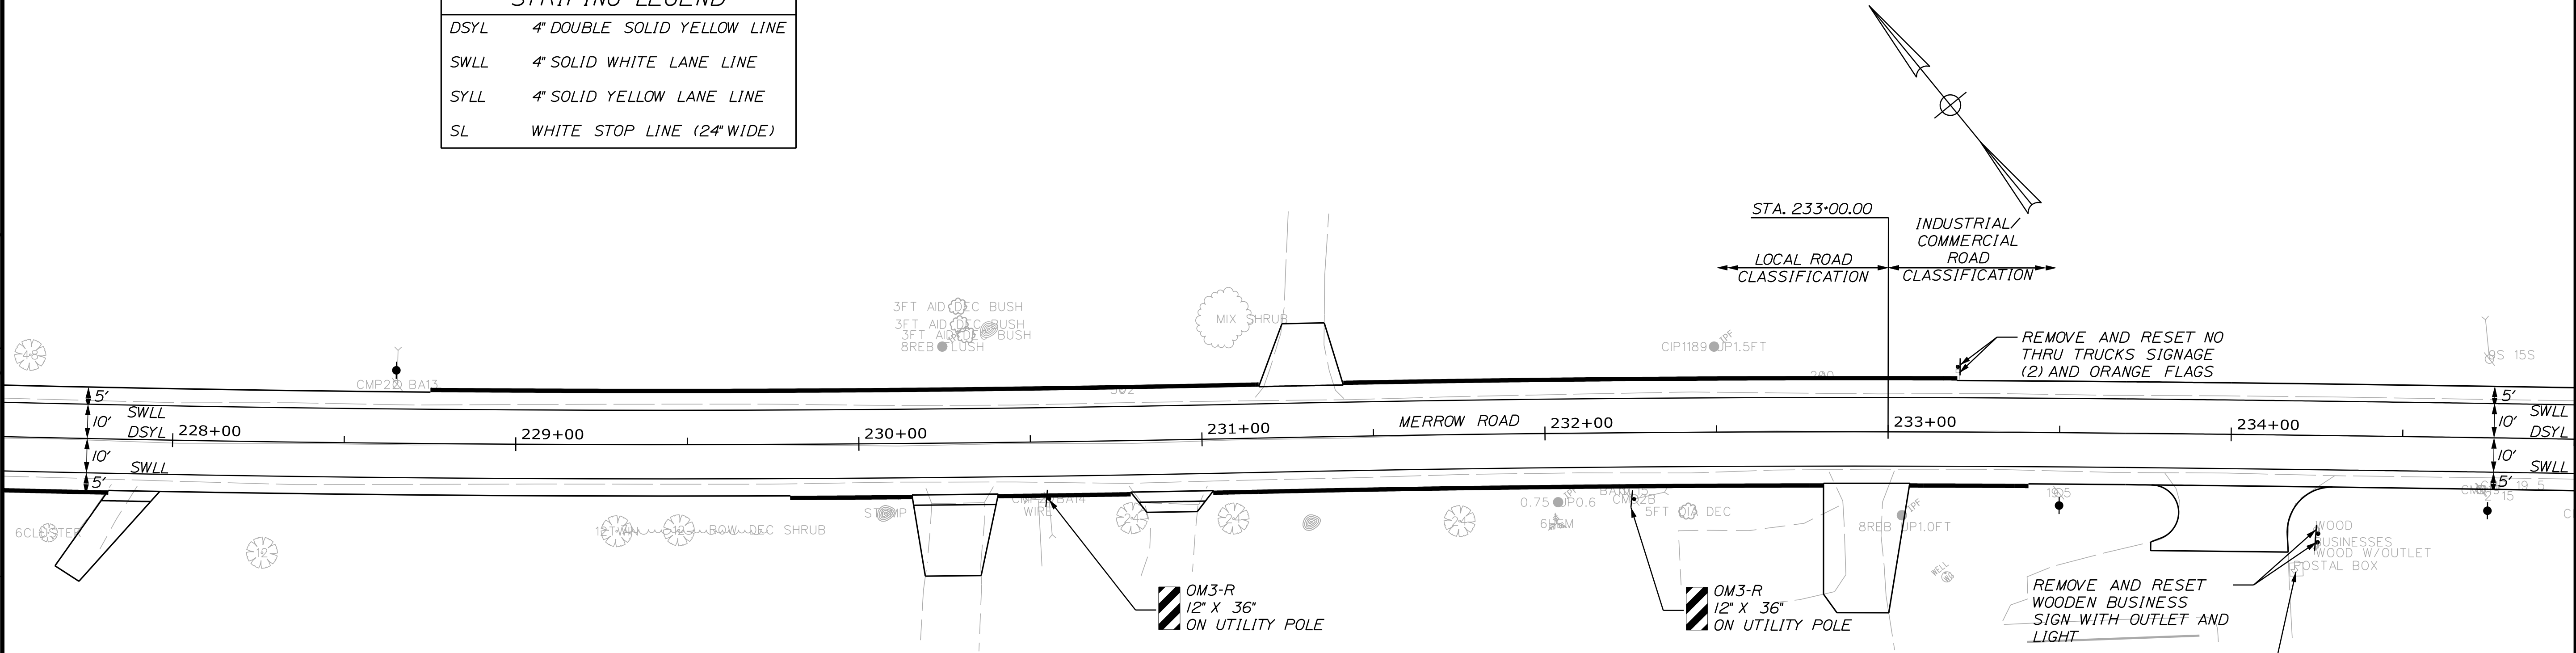

SIGNING AND STRIPING NOTES:
1. SEE NOTES ON PREVIOUS SHEET.

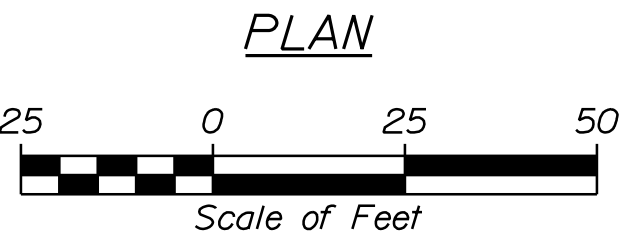

Gorrill Palmer, an LJB Engineering Company
GorrillPalmer.com
(207) 772-2515
300 Southborough Drive - Suite 200
South Portland, ME 04106

CITY OF AUBURN
60 COURT STREET
AUBURN, MAINE 04210


PROJ. MANAGER	K. BENNETT	BY	E. ROBINSON	DATE	02/25
CHECKED-DETAILED	T. WARREN	DESIGNED-DETAILED	J. WINCHENBACH	SIGNATURE	02/25
DESIGNED-DETAILED	-	DESIGNED-DETAILED	-	P.E. NUMBER	-
REVISIONS 1	-	REVISIONS 1	-	DATE	-
REVISIONS 2	-	REVISIONS 2	-	-	-
REVISIONS 3	-	REVISIONS 3	-	-	-
REVISIONS 4	-	REVISIONS 4	-	-	-
FIELD CHANGES	-	-	-	-	-

AUBURN
MERROW ROAD


SIGNING & STRIPING PLANS

SHEET NUMBER
20
OF 78

U:\\City of Auburn\\Maine\\3756_Merrow_Road_Improvements_Auburn\\2 - CAO\\00\\Highway\\021_SSP\\Plan_04.dgn

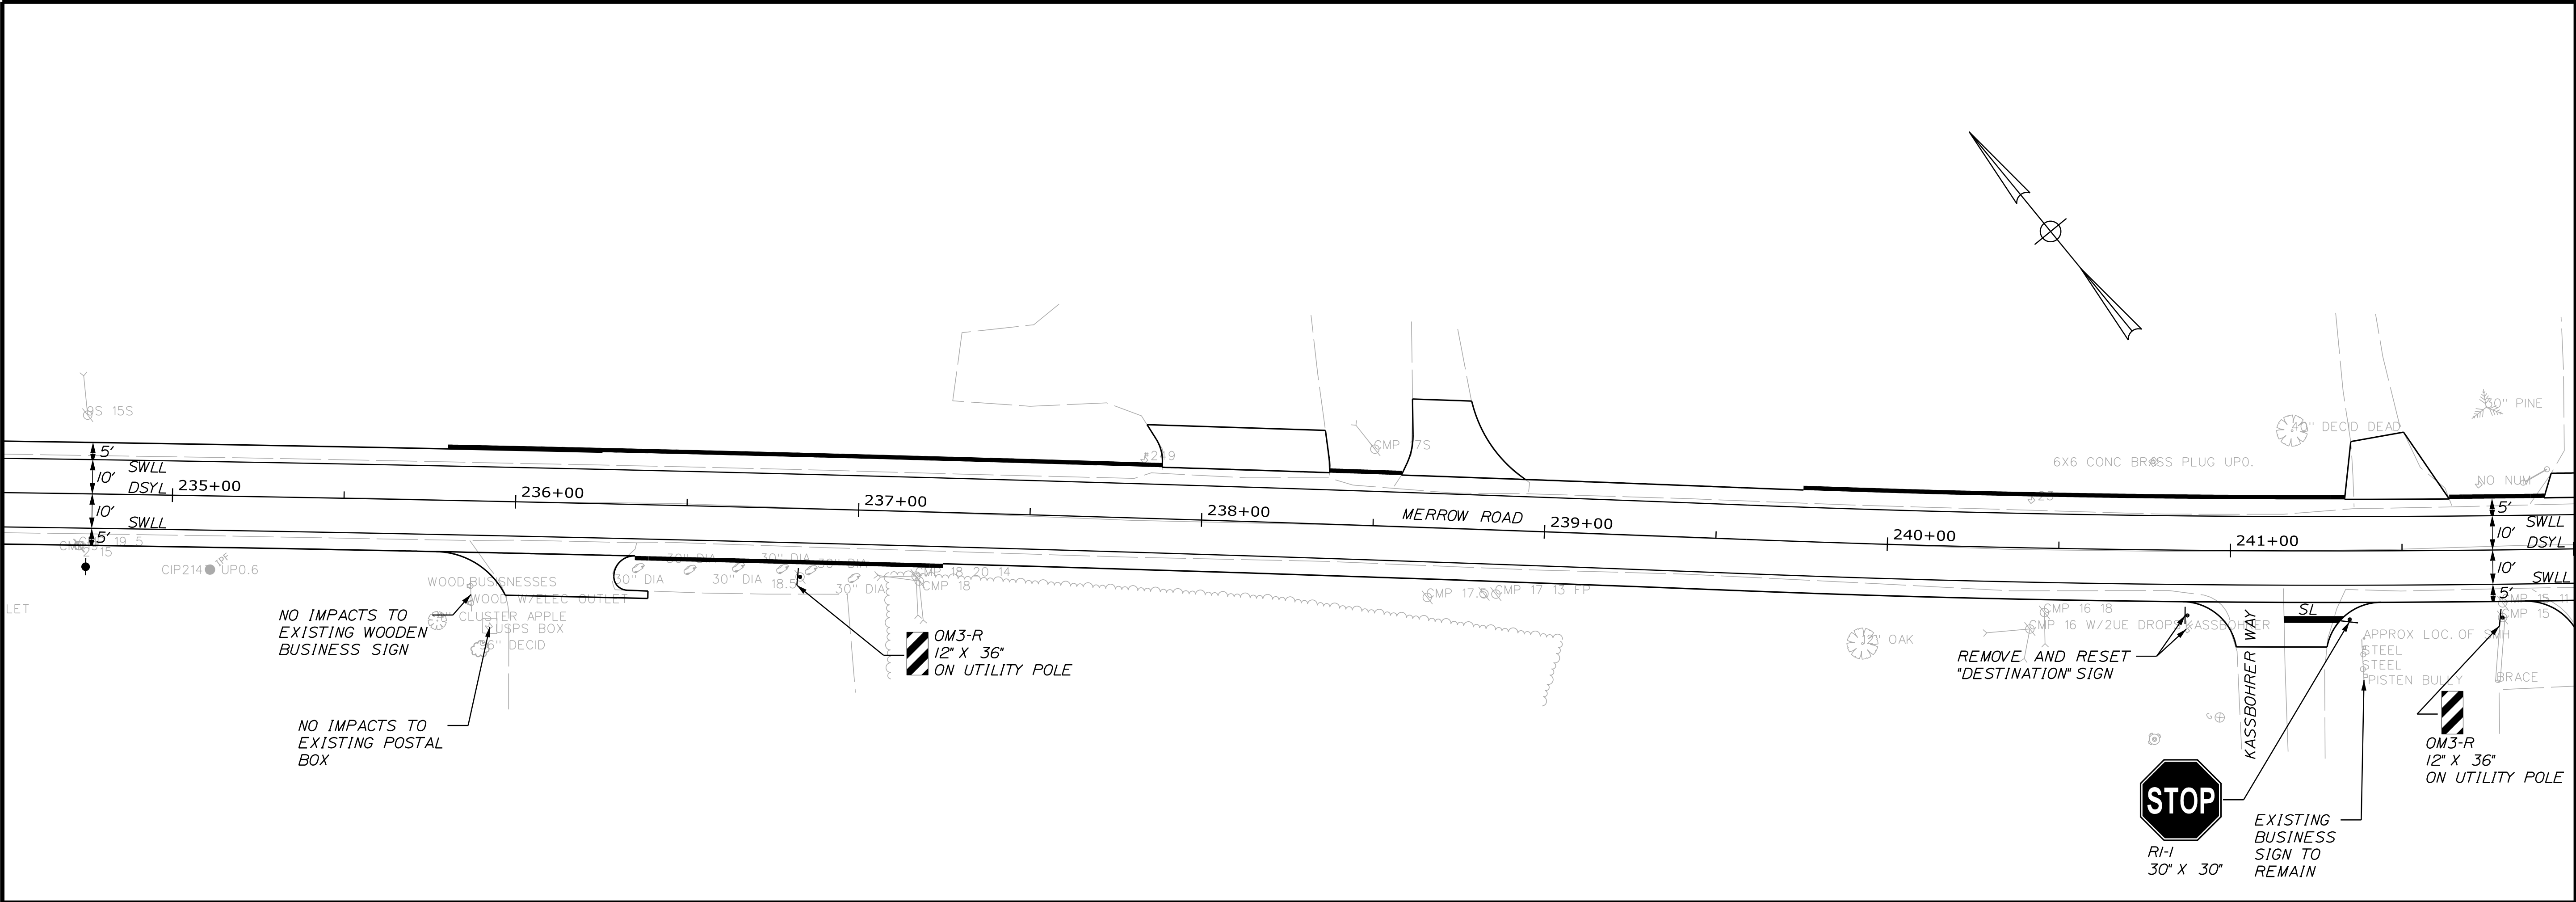

STRIPING LEGEND	
DSYL	4" DOUBLE SOLID YELLOW LINE
SWLL	4" SOLID WHITE LANE LINE
SYLL	4" SOLID YELLOW LANE LINE
SL	WHITE STOP LINE (24" WIDE)

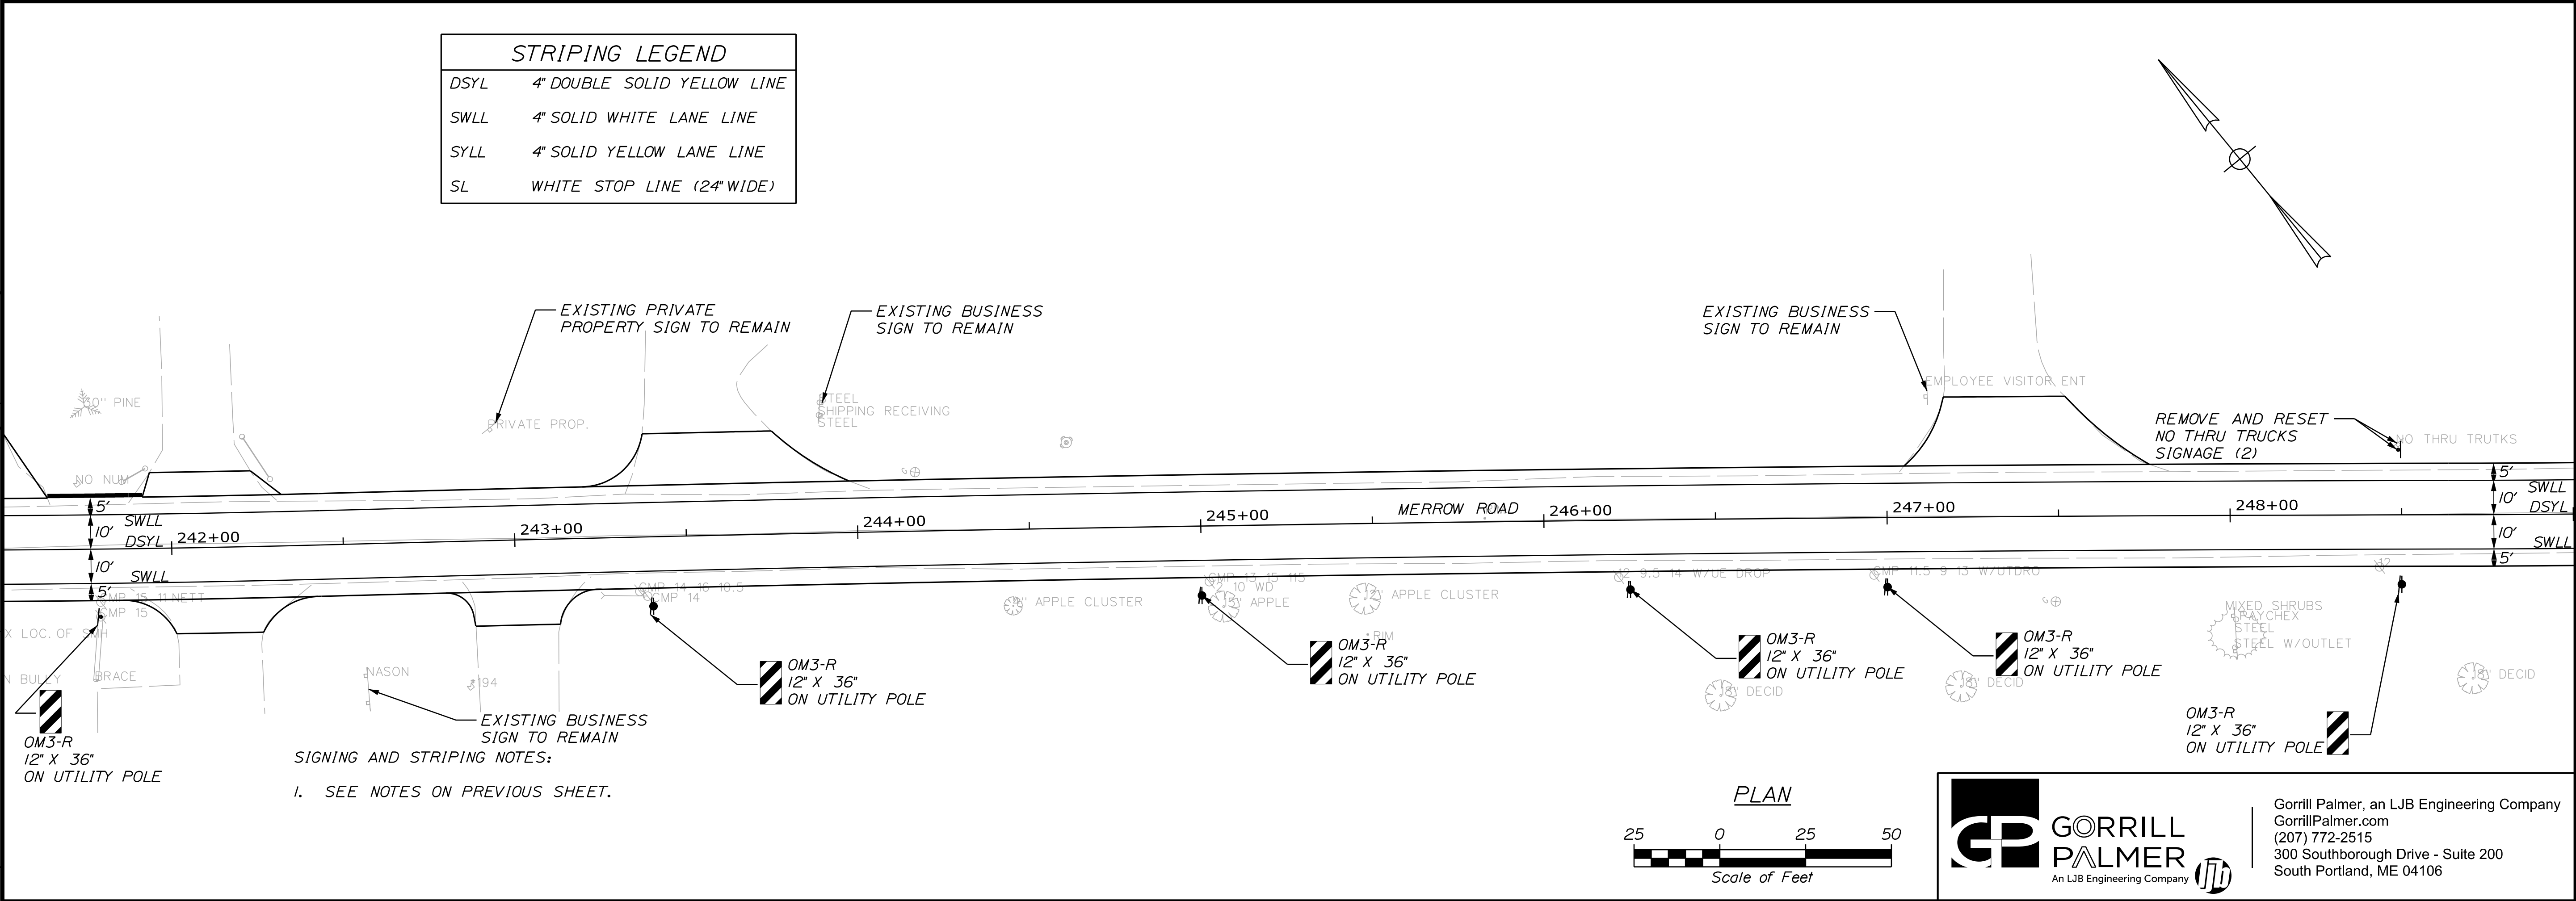

CITY OF AUBURN
60 COURT STREET
AUBURN, MAINE 04210

PROJ. MANAGER	K. BENNETT	BY	E. ROBINSON	DATE	02/25
DESIGN-DETAILED	T. WARREN	CHECKED-REVIEWED	J. WINCHENBACH	DATE	02/25
DESIGN-DETAILED	-	DESIGN-DETAILED	-	REVISIONS 1	-
-	-	REVISIONS 2	-	REVISIONS 3	-
-	-	REVISIONS 4	-	FIELD CHANGES	-

AUBURN
MERROW ROAD



SIGNING & STRIPING PLANS

SHEET NUMBER


21

OF 78

U:\\City of Auburn Maine\\3756_Merrow_Road_Improvements_Auburn\\2 - CAO\\00\\Highway\\022_SSPlan_05.dgn

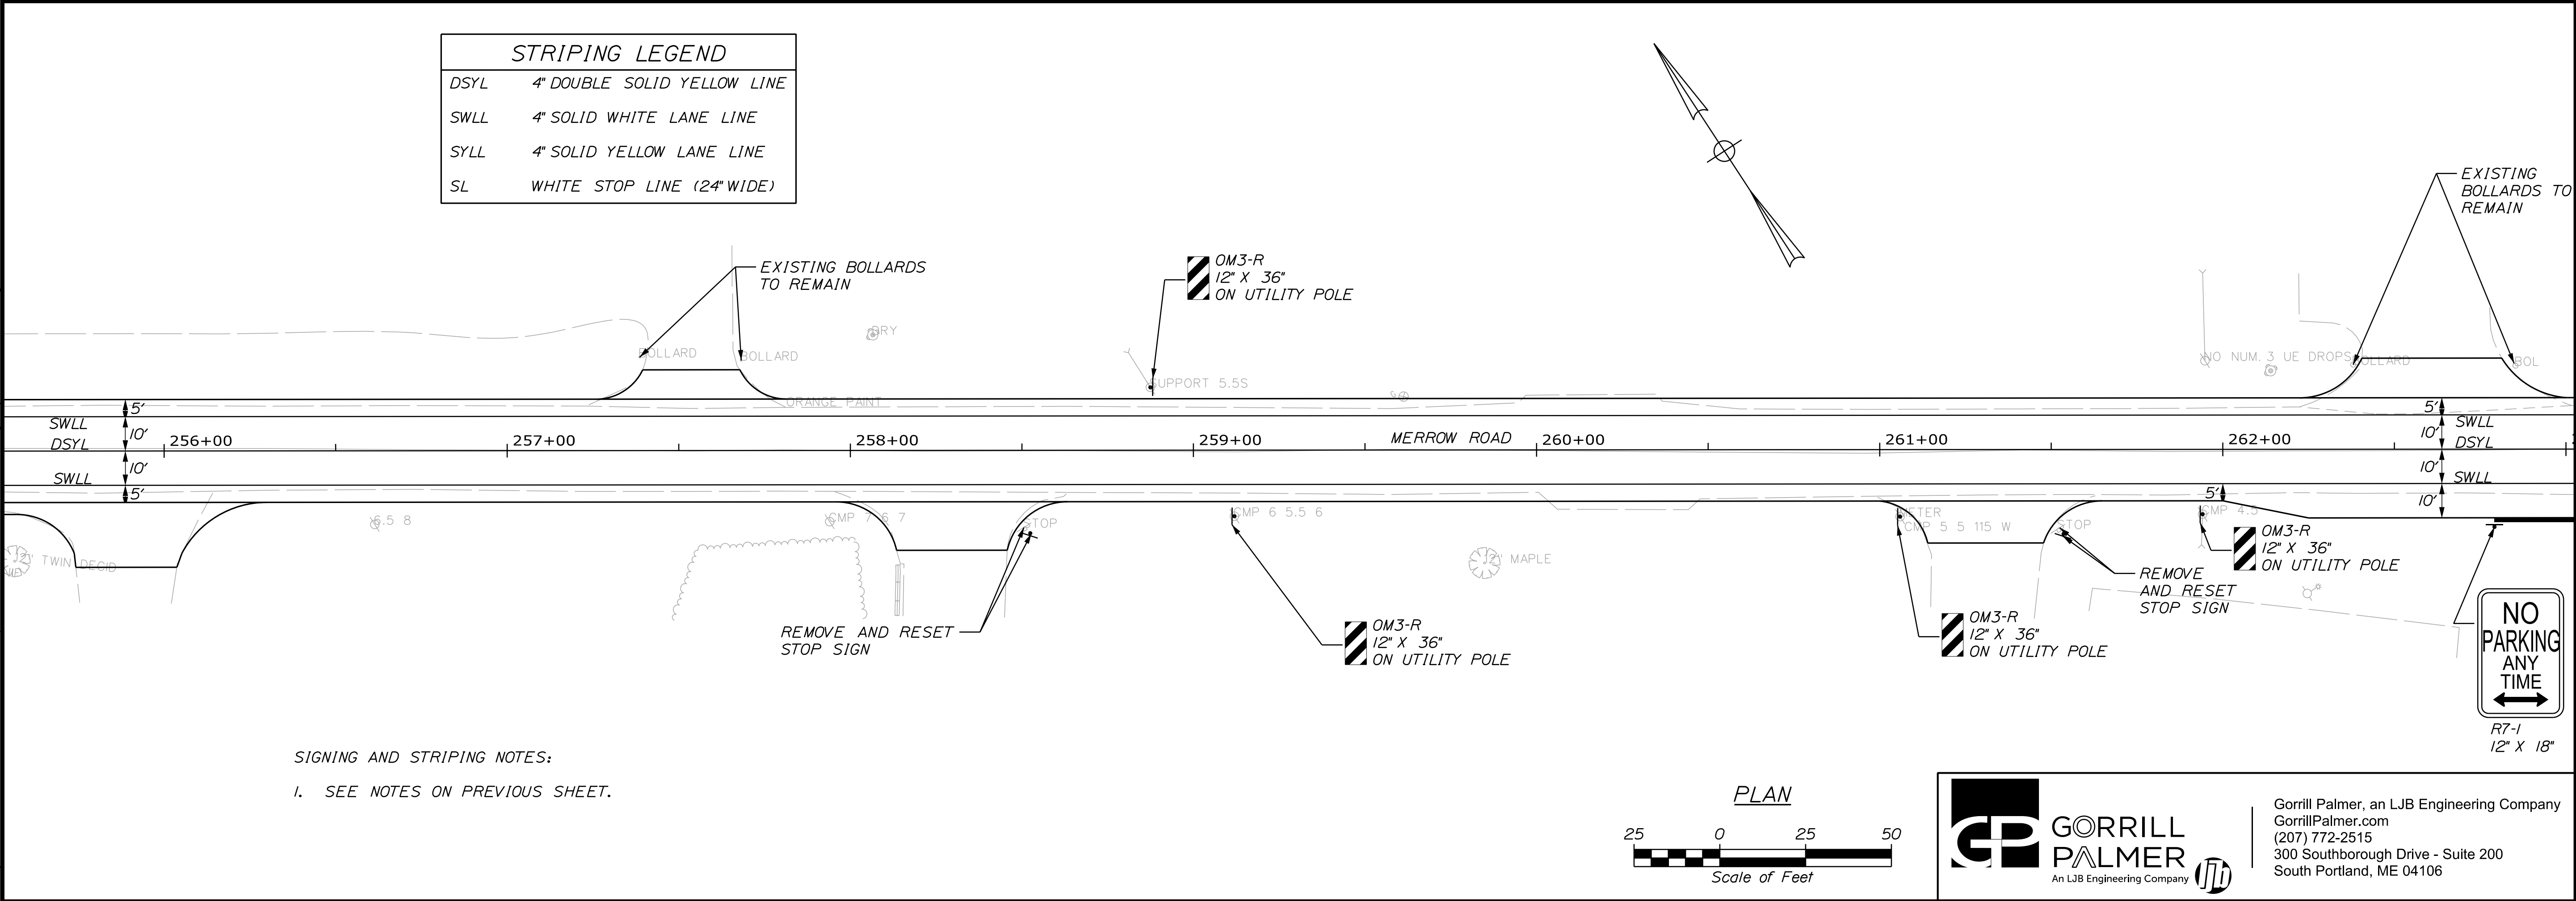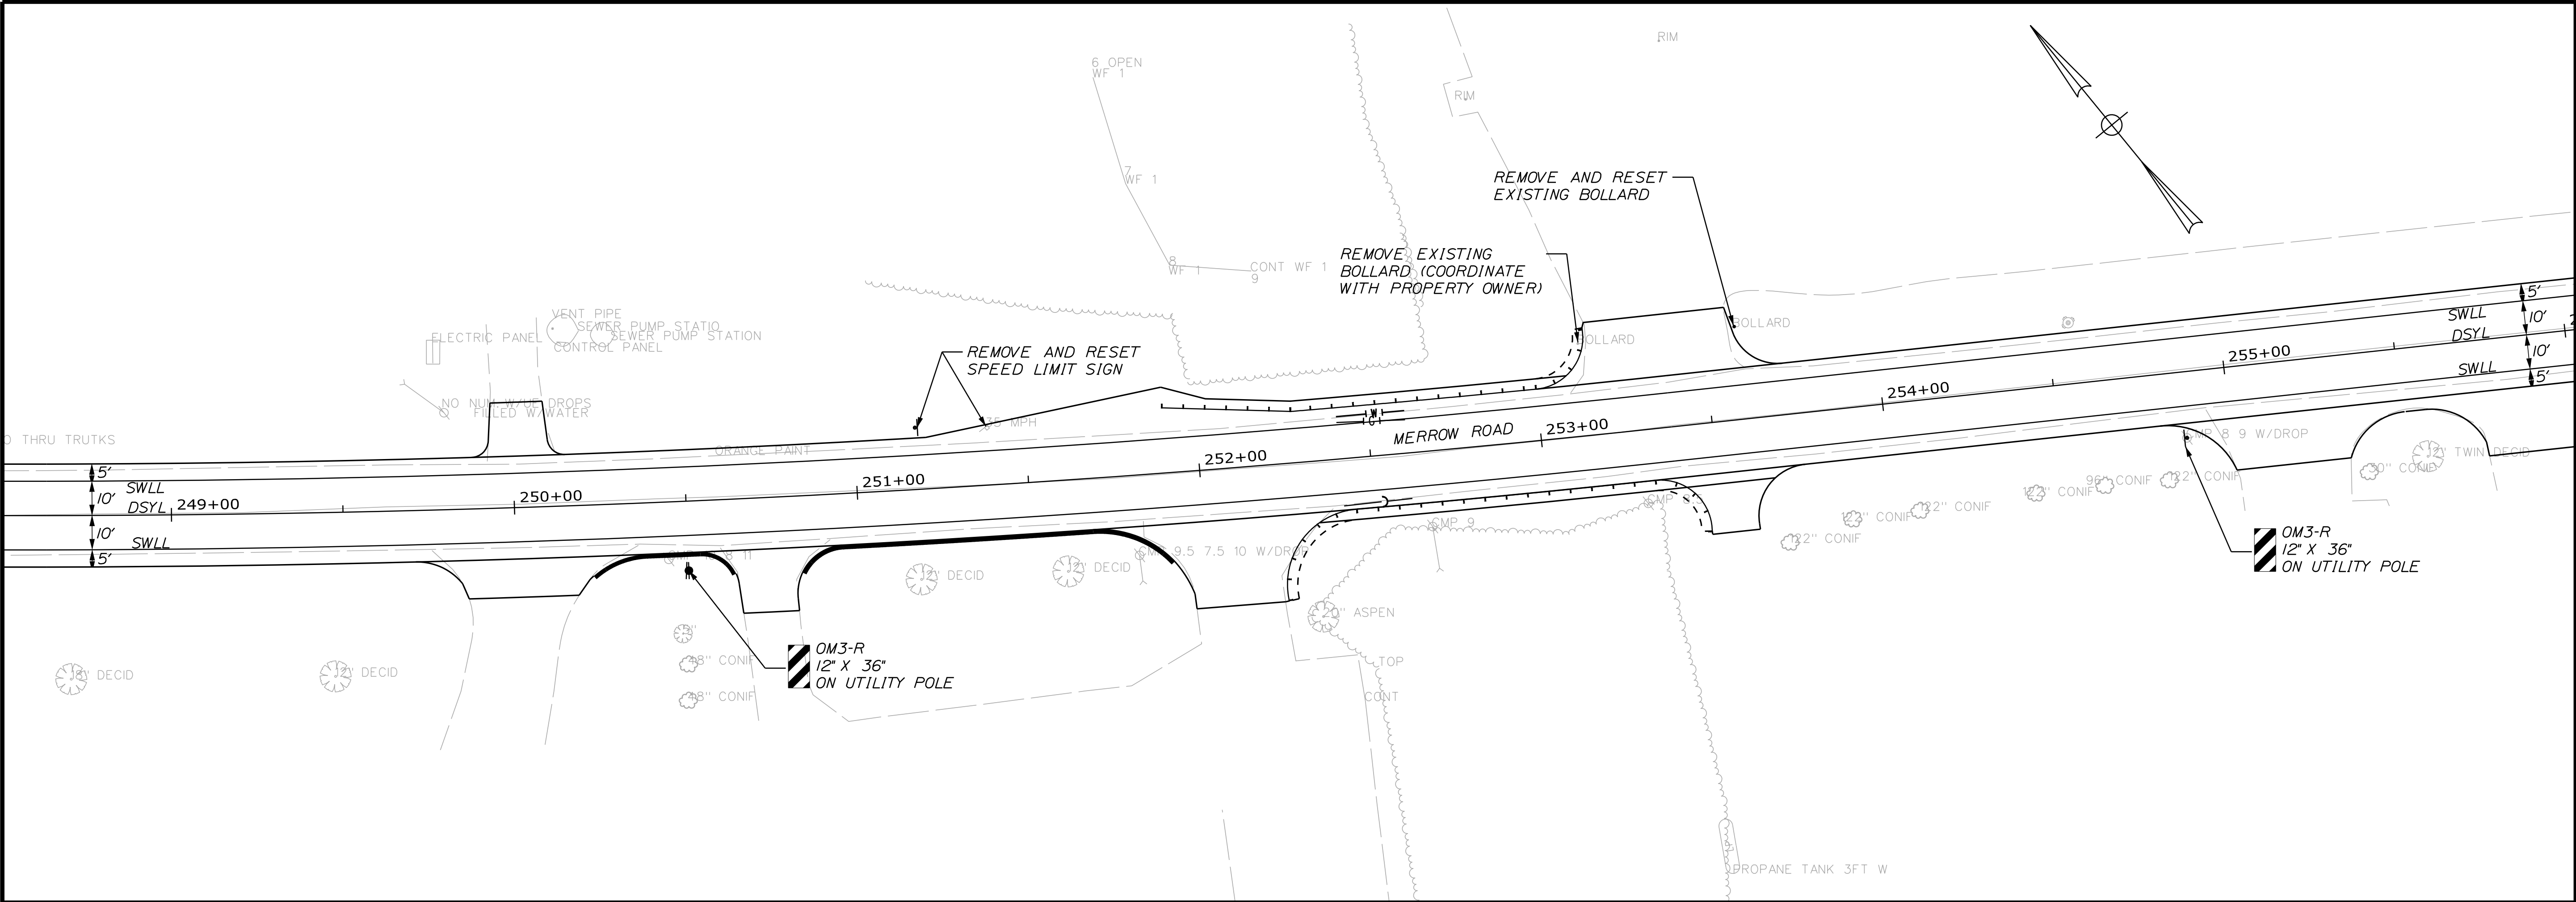

SIGNING AND STRIPING NOTES:
1. SEE NOTES ON PREVIOUS SHEET.

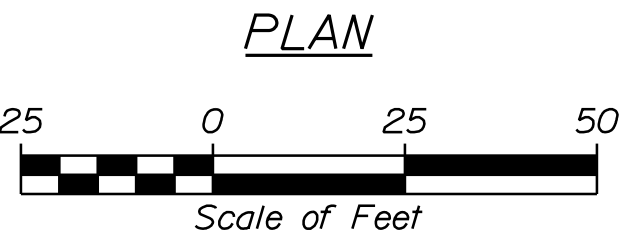

GORRILL PALMER
An LJB Engineering Company

Gorrill Palmer, an LJB Engineering Company
GorrillPalmer.com
(207) 772-2515
300 Southborough Drive - Suite 200
South Portland, ME 04106

CITY OF AUBURN
60 COURT STREET
AUBURN, MAINE 04210

PROJ. MANAGER	K. BENNETT	BY	E. ROBINSON	DATE	02/25
CHECKED-DETAILED	T. WARREN	D. ETINGER			
DESIGNED-DETAILED					
DESIGNED-DETAILED					
REVISIONS 1					
REVISIONS 2					
REVISIONS 3					
REVISIONS 4					
FIELD CHANGES					

SIGNATURE	P.E. NUMBER	DATE


AUBURN
MERROW ROAD

SIGNING & STRIPING PLANS

SHEET NUMBER

22

OF 78

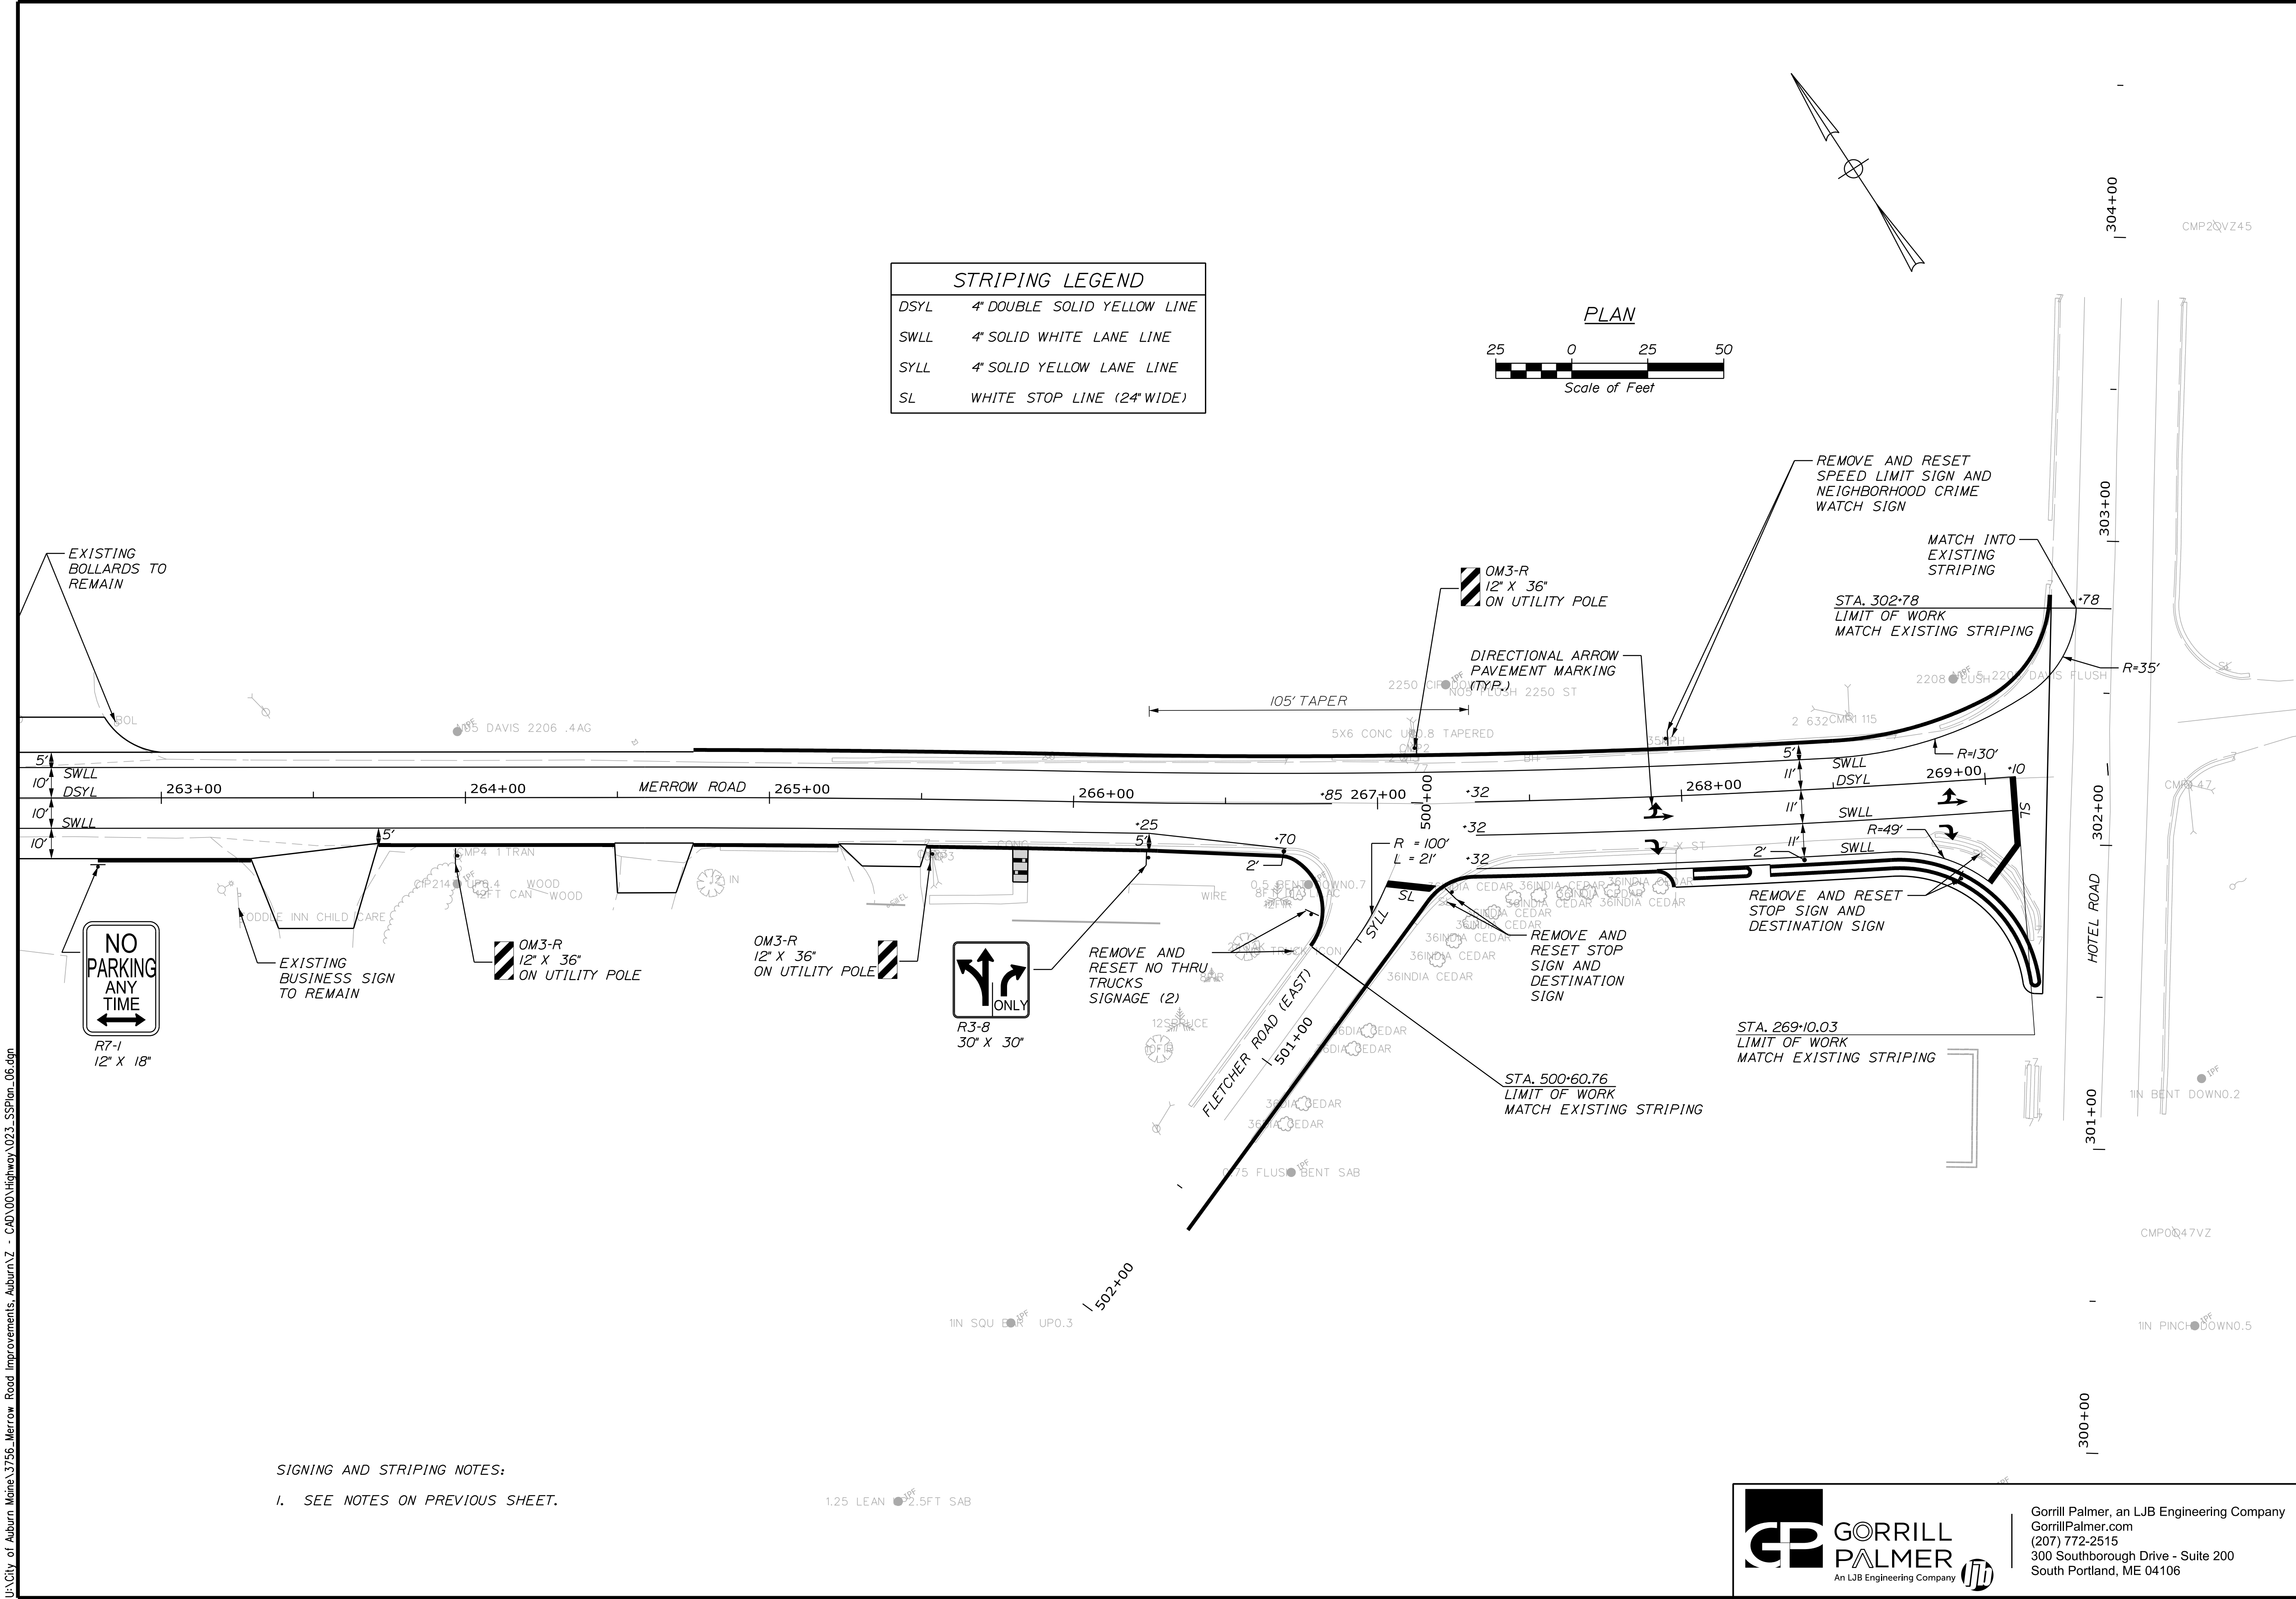

SIGNING AND STRIPING NOTES:
1. SEE NOTES ON PREVIOUS SHEET.

STRIPING LEGEND	
DSYL	4" DOUBLE SOLID YELLOW LINE
SWLL	4" SOLID WHITE LANE LINE
SYLL	4" SOLID YELLOW LANE LINE
SL	WHITE STOP LINE (24" WIDE)



**GORRILL
PALMER**

An LJB Engineering Company

Gorrill Palmer, an LJB Engineering Company
GorrillPalmer.com
(207) 772-2515
300 Southborough Drive - Suite 200
South Portland, ME 04106

**AUBURN
MERROW ROAD**

SIGNING & STRIPING PLANS


**CITY OF AUBURN
60 COURT STREET
AUBURN, MAINE 04210**

PROJ. MANAGER	BY	DATE	SIGNATURE	P.E. NUMBER	DATE
K. BENNETT	E. ROBINSON	02/25			
DESIGN-DETAILED	J. WARREN	02/25			
CHECKED-REVIEWED	D. WISEBACH	02/25			
DESIGN-DETAILED	D. ETINGER	02/25			
DESIGN-DETAILED					
REVISIONS 1					
REVISIONS 2					
REVISIONS 3					
REVISIONS 4					
FIELD CHANGES					

SHEET NUMBER

23

OF 78

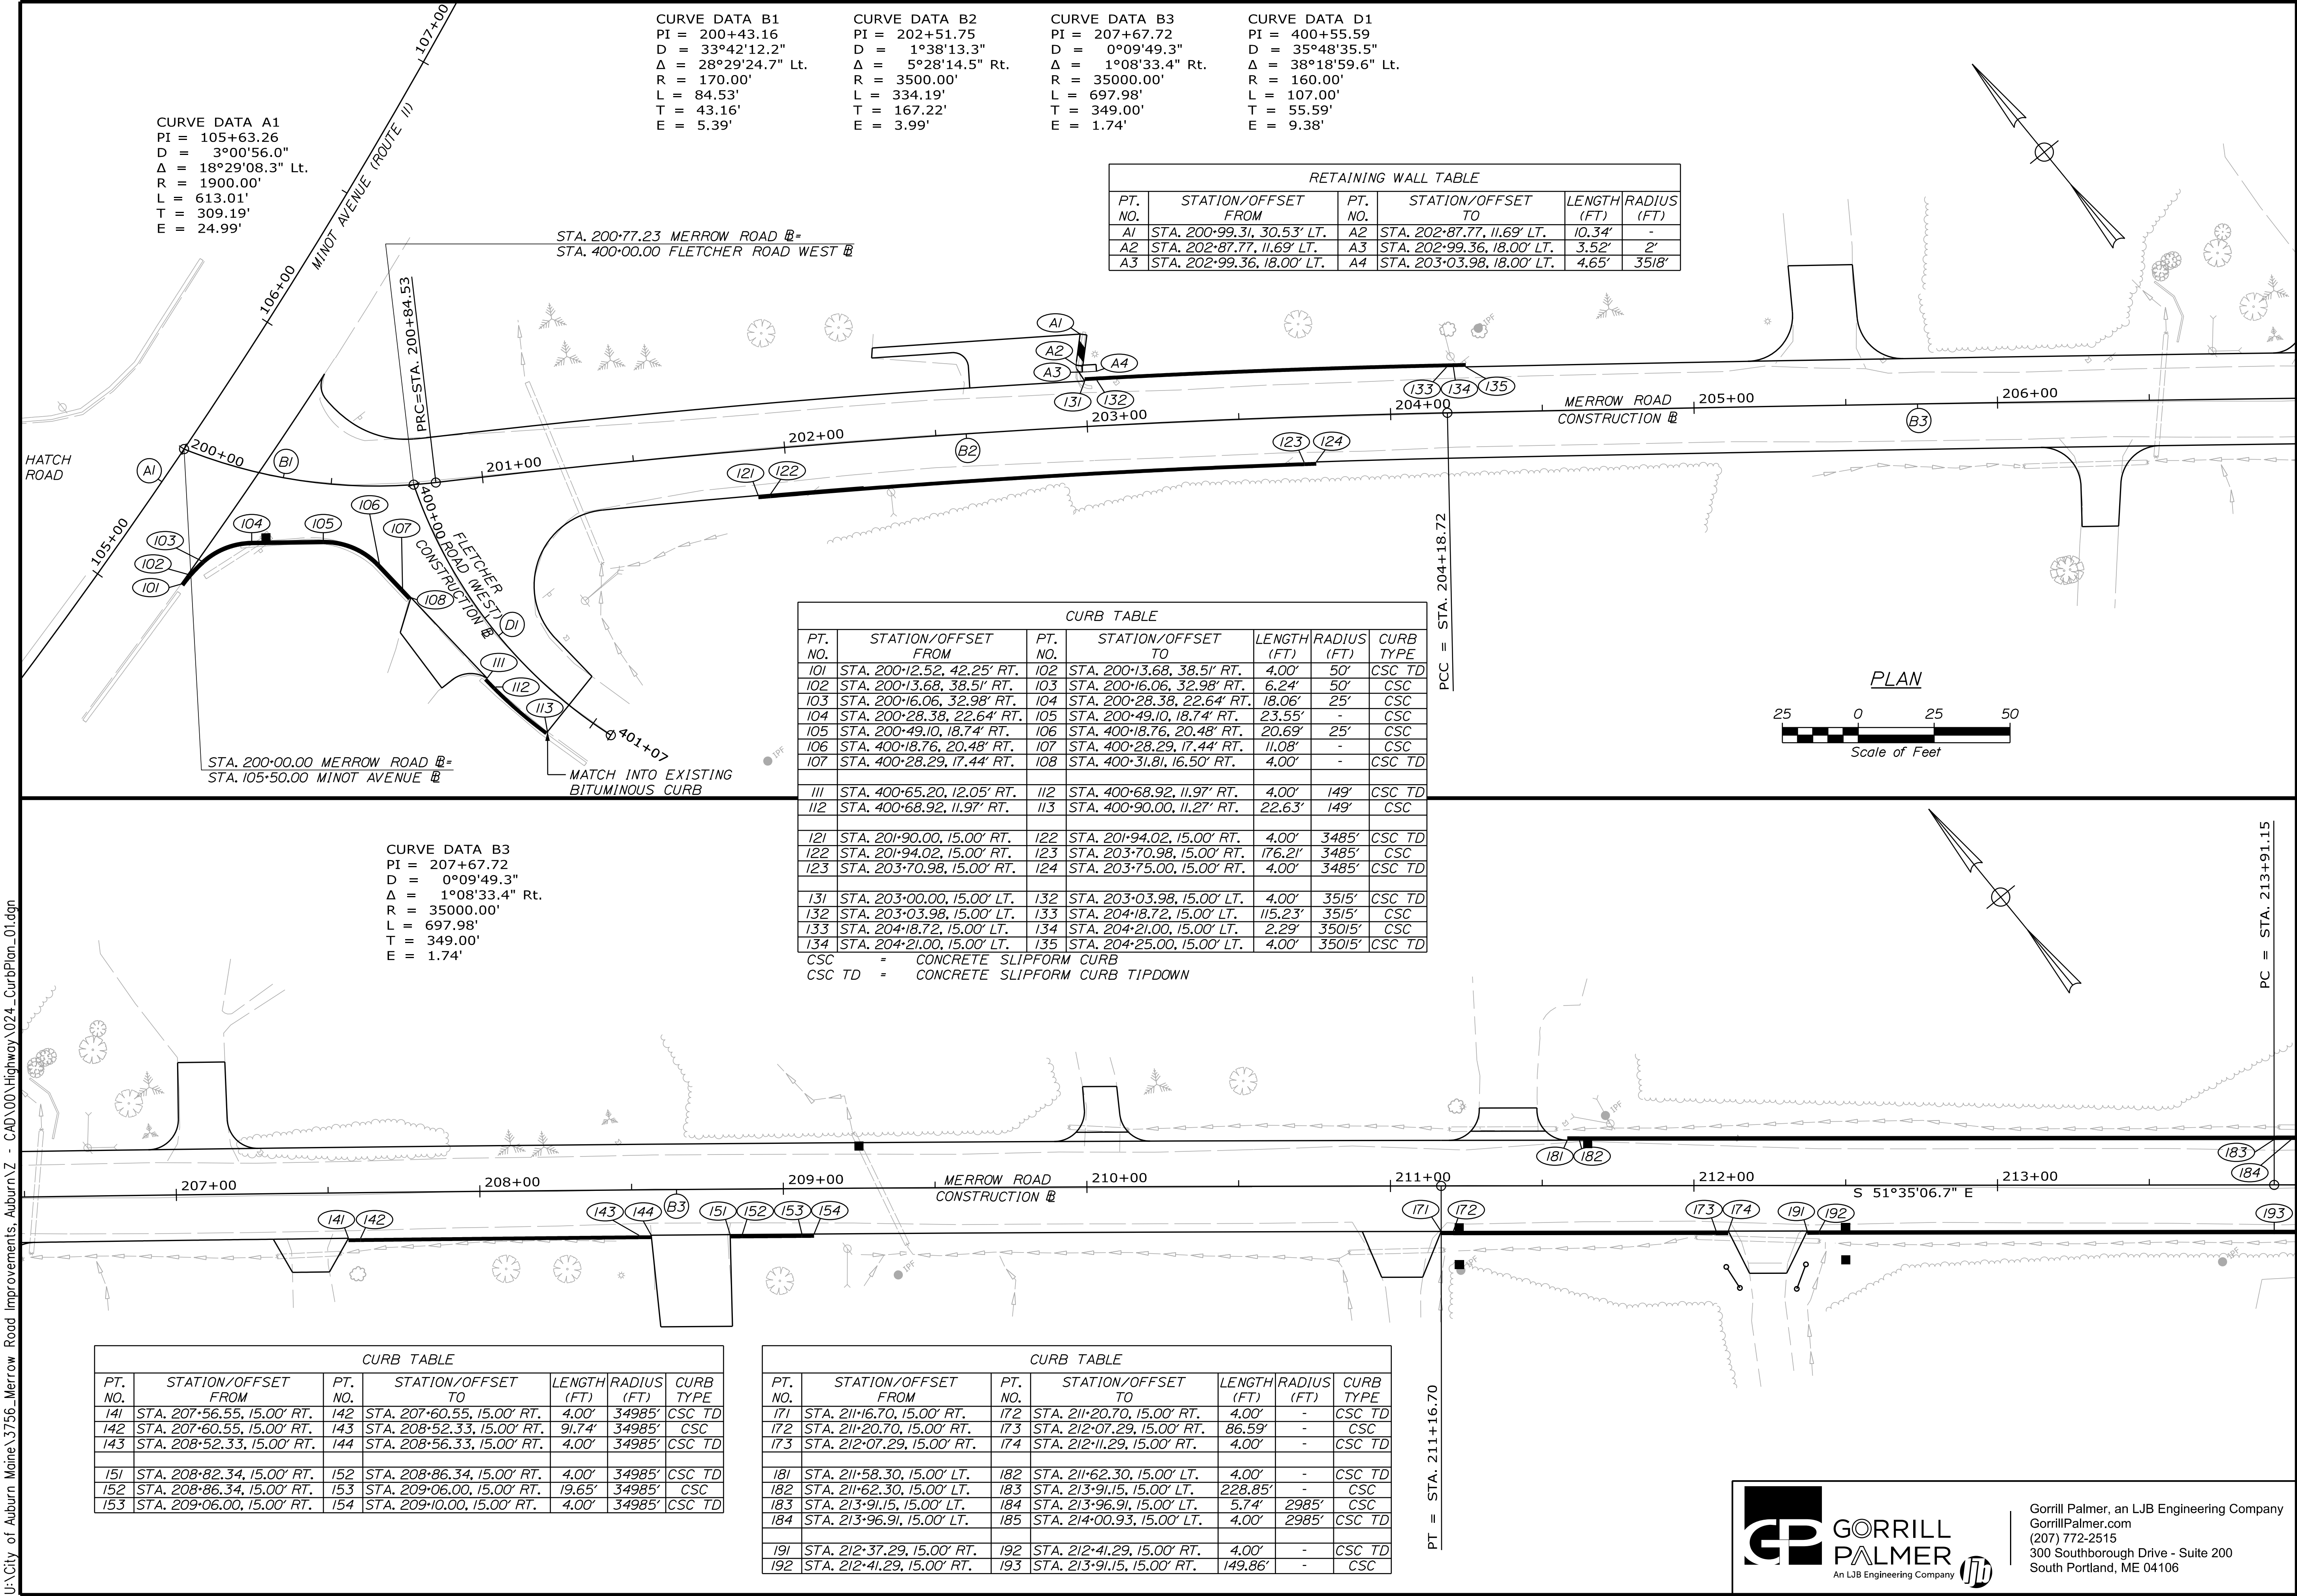

CITY OF AUBURN
60 COURT STREET
AUBURN, MAINE 04210

PROJ. MANAGER	BY	DATE	SIGNATURE	P.E. NUMBER	DATE
K. BENNETT	E. ROBINSON	02/25			
DESIGNED-DETAILED	T. WARREN	02/25			
CHECKED-REVIEWED	J. WINCHENBACH				
DESIGNS DETAILLED	D. ETINGER				
DESIGNS DETAILLED					
REVISIONS 1					
REVISIONS 2					
REVISIONS 3					
REVISIONS 4					
FIELD CHANGES					



AUBURN
MERROW ROAD
CURBING PLANS

SHEET NUMBER
24
OF 78



**GORRILL
PALMER**
An LJB Engineering Company

Gorrill Palmer, an LJB Engineering Company
GorrillPalmer.com
(207) 772-2515
300 Southborough Drive - Suite 200
South Portland, ME 04106

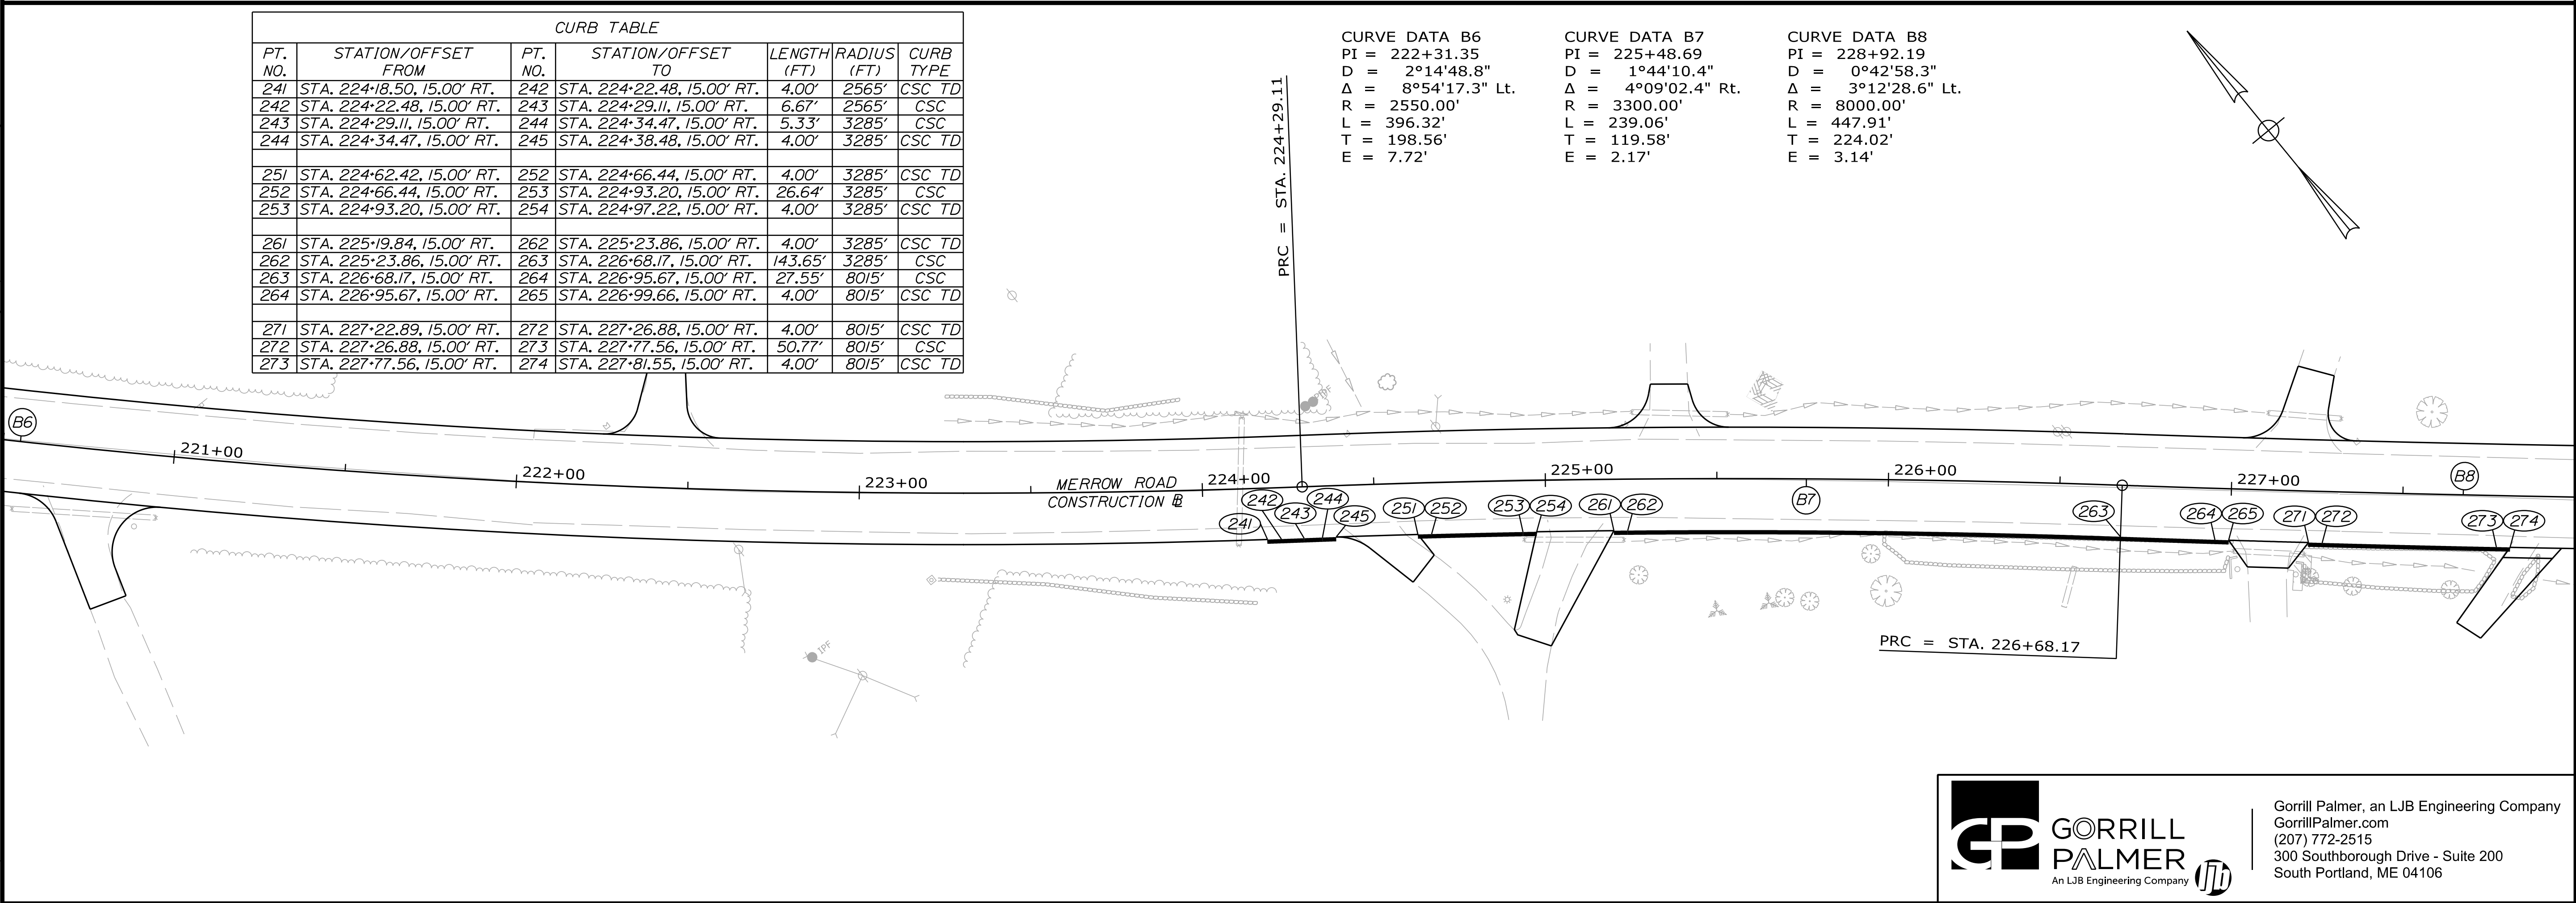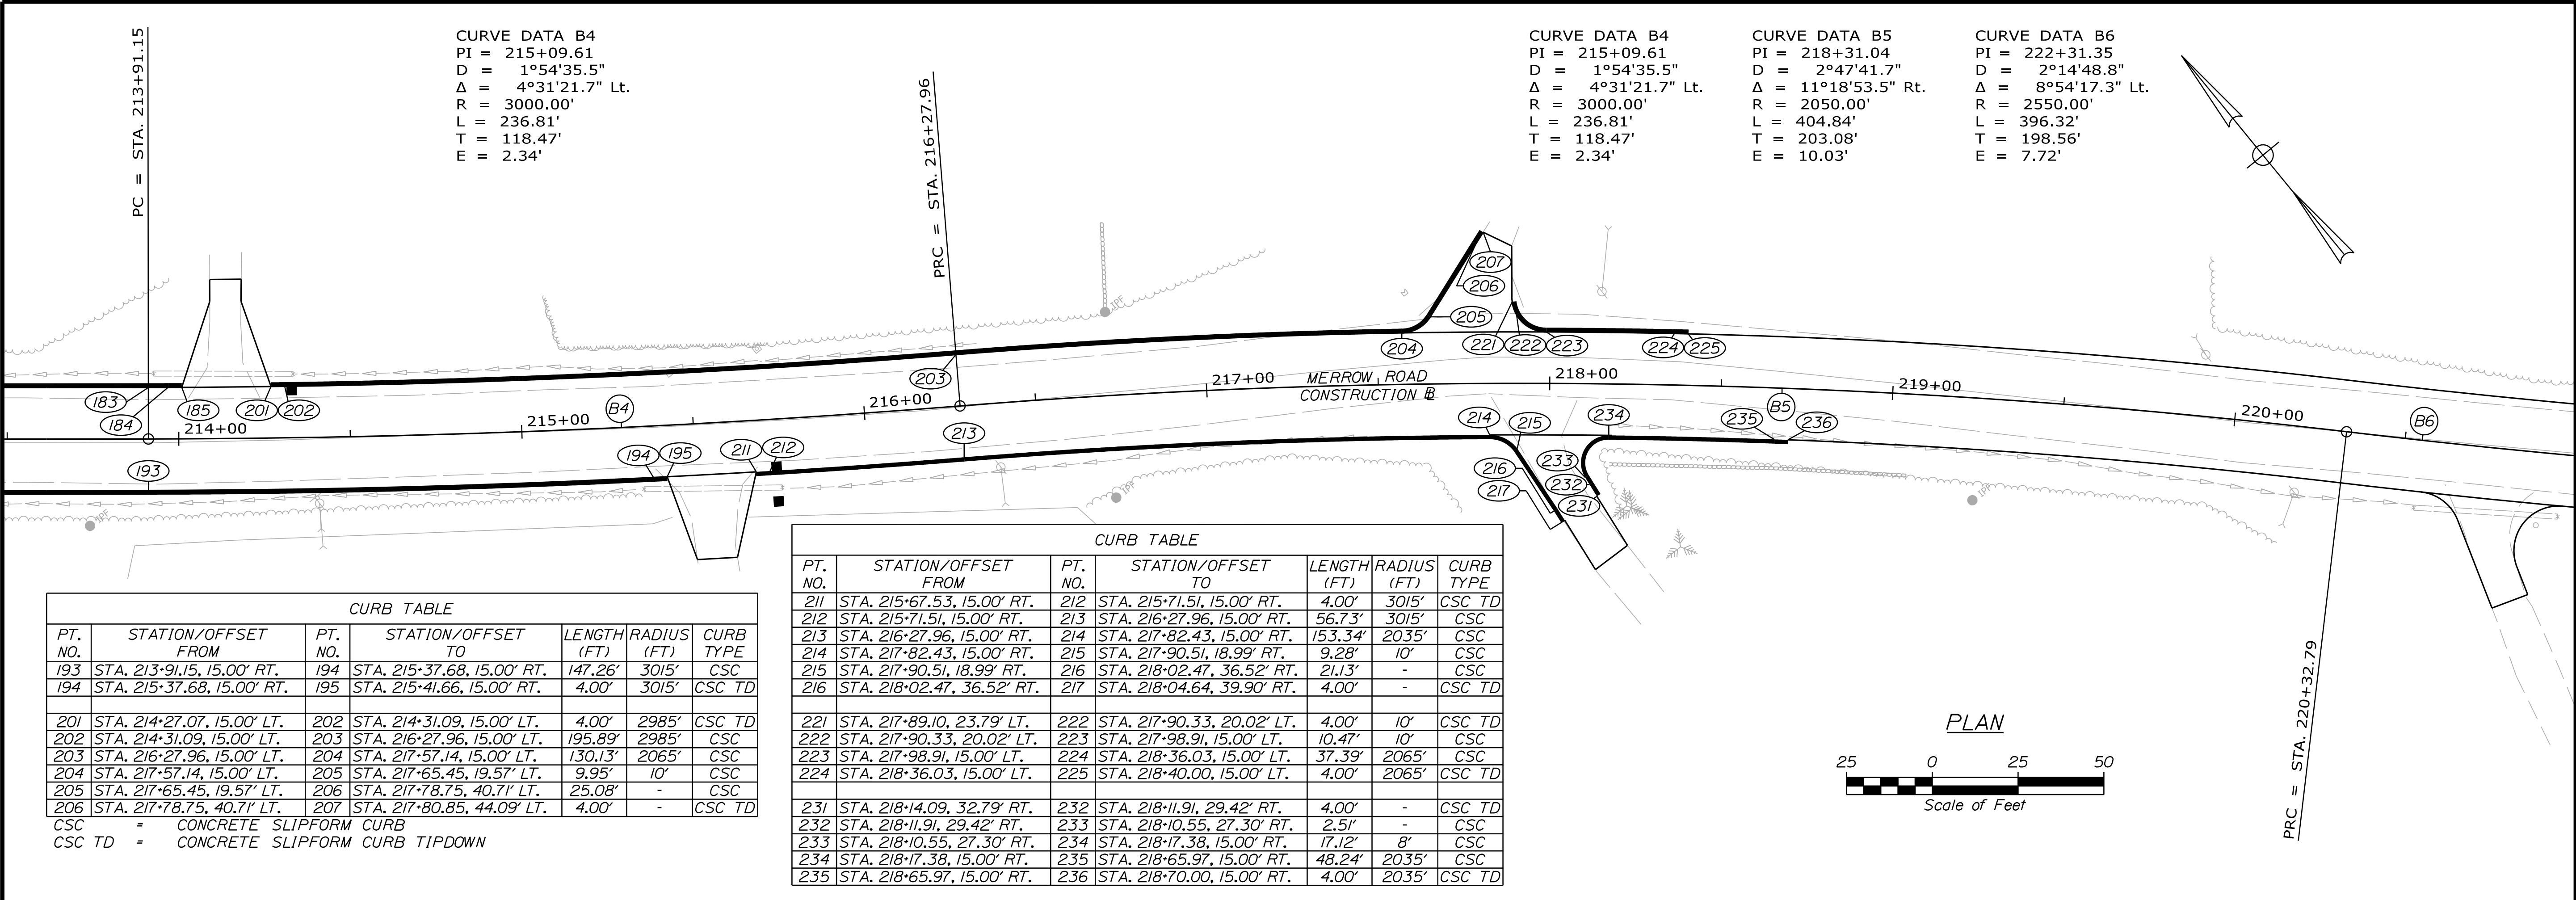

CITY OF AUBURN
60 COURT STREET
AUBURN, MAINE 04210

PROJ. MANAGER
K. BENNETT

DESIGN-DETAILED
T. WARREN

DESIGN-REVIEWED
J. WINCHENBACH

DESIGNS DETAILLED
-

REVISIONS 1
-

REVISIONS 2
-

REVISIONS 3
-

REVISIONS 4
-

FIELD CHANGES
-

DATE
02/25

DATE
02/25

DATE
-

DATE
-

DATE
-

DATE
-

SIGNATURE

P.E. NUMBER

DATE

AUBURN
MERROW ROAD

CURBING PLANS

SHEET NUMBER

25

OF 78


 **GORRILL PALMER**
An LJB Engineering Company

Gorrill Palmer, an LJB Engineering Company
GorrillPalmer.com
(207) 772-2515
300 Southborough Drive - Suite 200
South Portland, ME 04106

CURVE DATA B8
PI = 228+92.19
D = 0°42'58.3"
Δ = 3°12'28.6" Lt.
R = 8000.00'
L = 447.91'
T = 224.02'
E = 3.14'

CURVE DATA B9
PI = 232+42.70
D = 0°42'58.3"
Δ = 1°48'48.6" Rt.
R = 8000.00'
L = 253.21'
T = 126.62'
E = 1.00'

CURVE DATA B10
PI = 236+64.11
D = 0°17'11.3"
Δ = 1°41'20.5" Rt.
R = 20000.00'
L = 589.58'
T = 294.81'
E = 2.17'

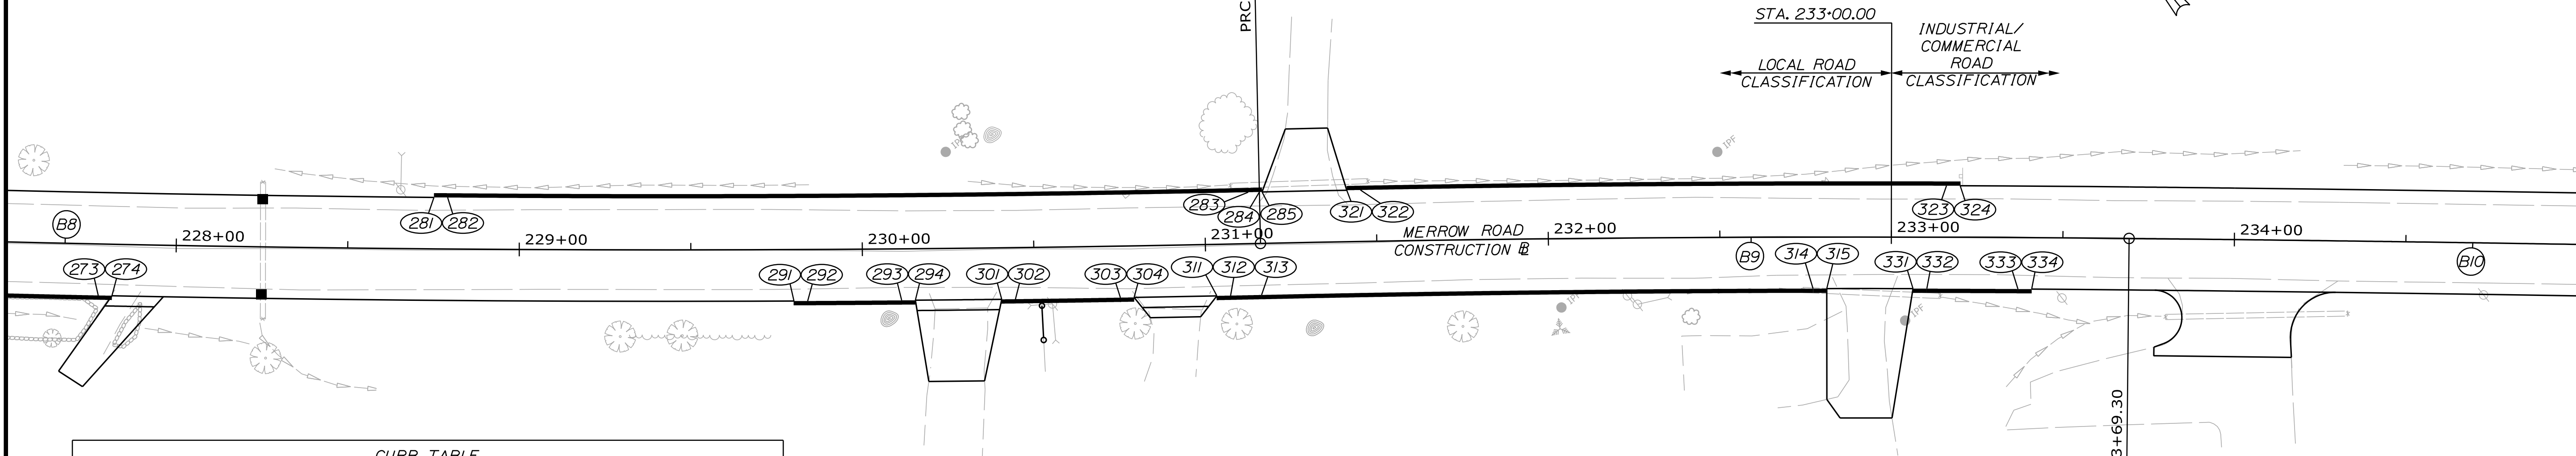


CURB TABLE						
PT. NO.	STATION/OFFSET FROM	PT. NO.	STATION/OFFSET TO	LENGTH (FT)	RADIUS (FT)	CURB TYPE
281	STA. 228+75.00, 15.00' LT.	282	STA. 228+79.01, 15.00' LT.	4.00'	7985'	CSC TD
282	STA. 228+79.01, 15.00' LT.	283	STA. 231+2.85, 15.00' LT.	233.40'	7985'	CSC
283	STA. 231+2.85, 15.00' LT.	284	STA. 231+6.09, 15.00' LT.	3.23'	7985'	CSC TD
284	STA. 231+6.09, 15.00' LT.	285	STA. 231+6.85, 15.00' LT.	0.77'	8015'	CSC TD
291	STA. 229+80.00, 15.00' RT.	292	STA. 229+83.99, 15.00' RT.	4.00'	8015'	CSC TD
292	STA. 229+83.99, 15.00' RT.	293	STA. 230+11.34, 15.00' RT.	27.40'	8015'	CSC
293	STA. 230+11.34, 15.00' RT.	294	STA. 230+15.34, 15.00' RT.	4.00'	8015'	CSC TD

301	STA. 230+40.46, 15.00' RT.	302	STA. 230+44.45, 15.00' RT.	4.00'	8015'	CSC TD
302	STA. 230+44.45, 15.00' RT.	303	STA. 230+74.99, 15.00' RT.	30.59'	8015'	CSC
303	STA. 230+74.99, 15.00' RT.	304	STA. 230+78.98, 15.00' RT.	4.00'	8015'	CSC TD
311	STA. 231+03.08, 15.00' RT.	312	STA. 231+07.07, 15.00' RT.	4.00'	8015'	CSC TD
312	STA. 231+07.07, 15.00' RT.	313	STA. 231+16.09, 15.00' RT.	9.03'	8015'	CSC
313	STA. 231+16.09, 15.00' RT.	314	STA. 232+77.16, 15.00' RT.	160.77'	7985'	CSC
314	STA. 232+77.16, 15.00' RT.	315	STA. 232+81.16, 15.00' RT.	4.00'	7985'	CSC TD
321	STA. 231+41.50, 15.00' LT.	322	STA. 231+45.49, 15.00' LT.	4.00'	8015'	CSC TD
322	STA. 231+45.49, 15.00' LT.	323	STA. 233+16.01, 15.00' LT.	170.83'	8015'	CSC
323	STA. 233+16.01, 15.00' LT.	324	STA. 233+20.00, 15.00' LT.	4.00'	8015'	CSC TD
331	STA. 233+06.36, 15.00' RT.	332	STA. 233+10.37, 15.00' RT.	4.00'	7985'	CSC TD
332	STA. 233+10.37, 15.00' RT.	333	STA. 233+36.99, 15.00' RT.	26.58'	7985'	CSC
333	STA. 233+36.99, 15.00' RT.	334	STA. 233+41.00, 15.00' RT.	4.00'	7985'	CSC TD


CSC	=	CONCRETE SLIPFORM CURB
CSC TD	=	CONCRETE SLIPFORM CURB TIPDOWN

CURB TABLE						
PT. NO.	STATION/OFFSET FROM	PT. NO.	STATION/OFFSET TO	LENGTH (FT)	RADIUS (FT)	CURB TYPE
341	STA. 235+79.99, 15.00' LT.	342	STA. 235+83.99, 15.00' LT.	4.00'	20015'	CSC TD
342	STA. 235+83.99, 15.00' LT.	343	STA. 237+84.08, 15.00' LT.	200.25'	20015'	CSC
343	STA. 237+84.08, 15.00' LT.	344	STA. 237+88.08, 15.00' LT.	4.00'	20015'	CSC TD
351	STA. 236+35.12, 15.00' RT.	352	STA. 236+39.12, 15.00' RT.	4.00'	19985'	CSC TD
352	STA. 236+39.12, 15.00' RT.	353	STA. 237+21.00, 15.00' RT.	81.81'	19985'	CSC
353	STA. 237+21.00, 15.00' RT.	354	STA. 237+25.00, 15.00' RT.	4.00'	19985'	CSC TD
361	STA. 238+36.82, 15.00' LT.	362	STA. 238+40.82, 15.00' LT.	4.00'	20015'	CSC TD
362	STA. 238+40.82, 15.00' LT.	363	STA. 238+53.76, 15.00' LT.	12.95'	20015'	CSC
363	STA. 238+53.76, 15.00' LT.	364	STA. 238+57.76, 15.00' LT.	4.00'	20015'	CSC TD
371	STA. 239+75.00, 15.00' LT.	372	STA. 239+79.01, 15.00' LT.	4.00'	4285'	CSC TD
372	STA. 239+79.01, 15.00' LT.	373	STA. 241+29.26, 15.00' LT.	149.73'	4285'	CSC
373	STA. 241+29.26, 15.00' LT.	374	STA. 241+33.28, 15.00' LT.	4.00'	4285'	CSC TD
381	STA. 241+63.90, 15.00' LT.	382	STA. 241+67.91, 15.00' LT.	4.00'	4285'	CSC TD
382	STA. 241+67.91, 15.00' LT.	383	STA. 241+87.59, 15.00' LT.	19.61'	4285'	CSC
383	STA. 241+87.59, 15.00' LT.	384	STA. 241+91.61, 15.00' LT.	4.00'	4285'	CSC TD

CURVE DATA B11
PI = 241+01.13
D = 1°19'56.9"
Δ = 3°47'21.9" Lt.
R = 4300.00'
L = 284.39'
T = 142.25'
E = 2.35'

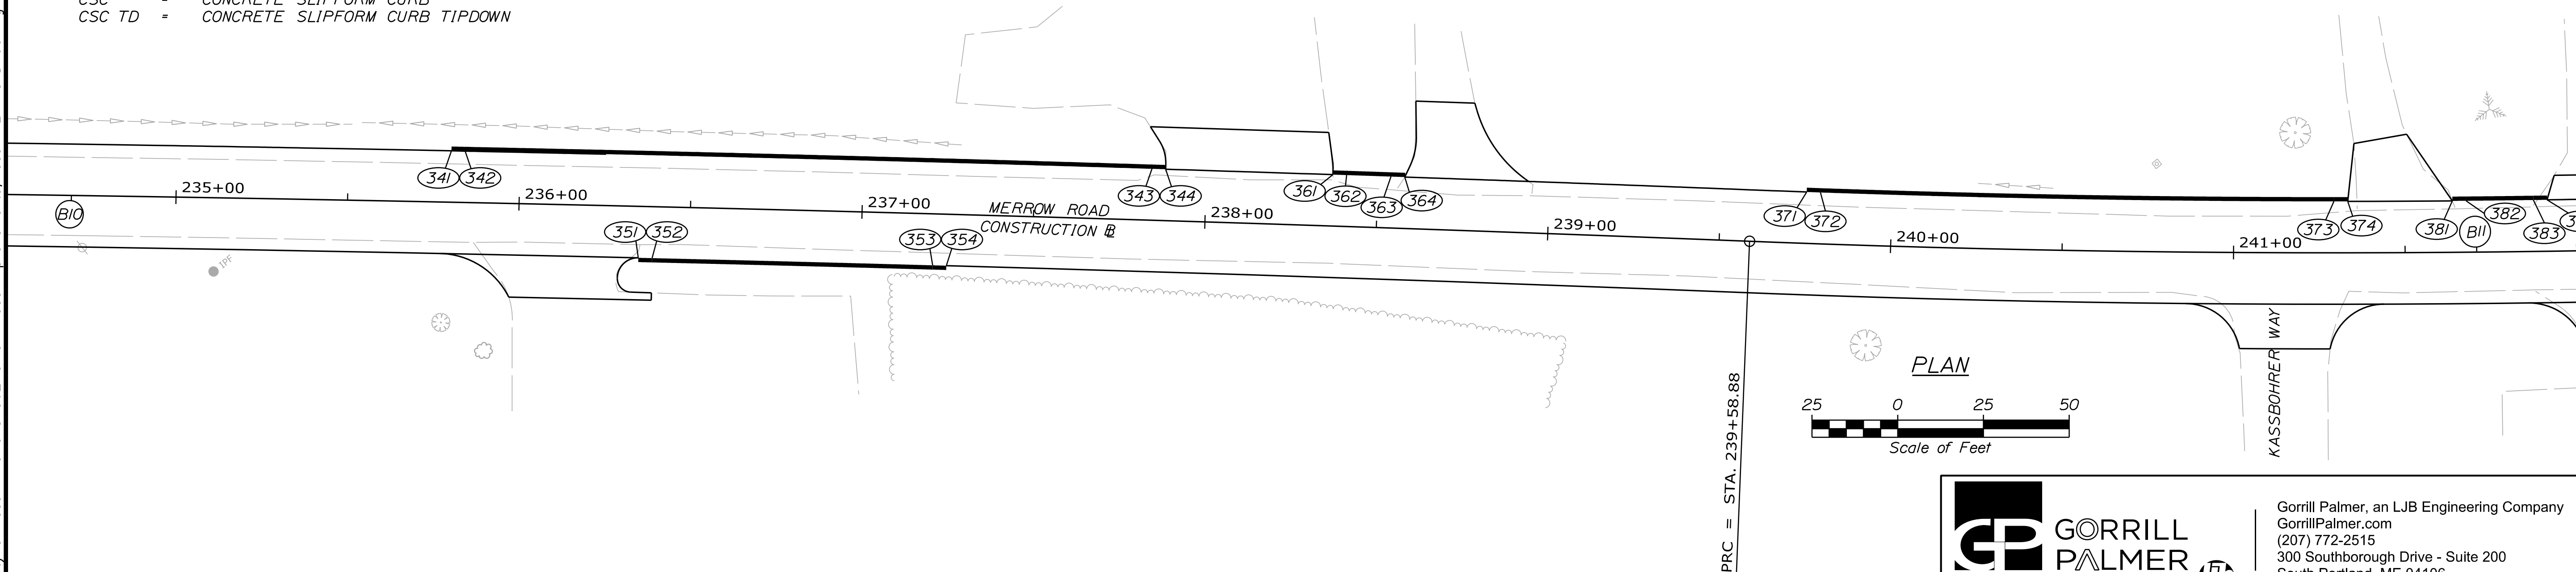

U:\City of Auburn Moine\3756_Merrow Road Improvements, Auburn\Z - CAD\00\Highway\027_CurbPlan_04.dgn

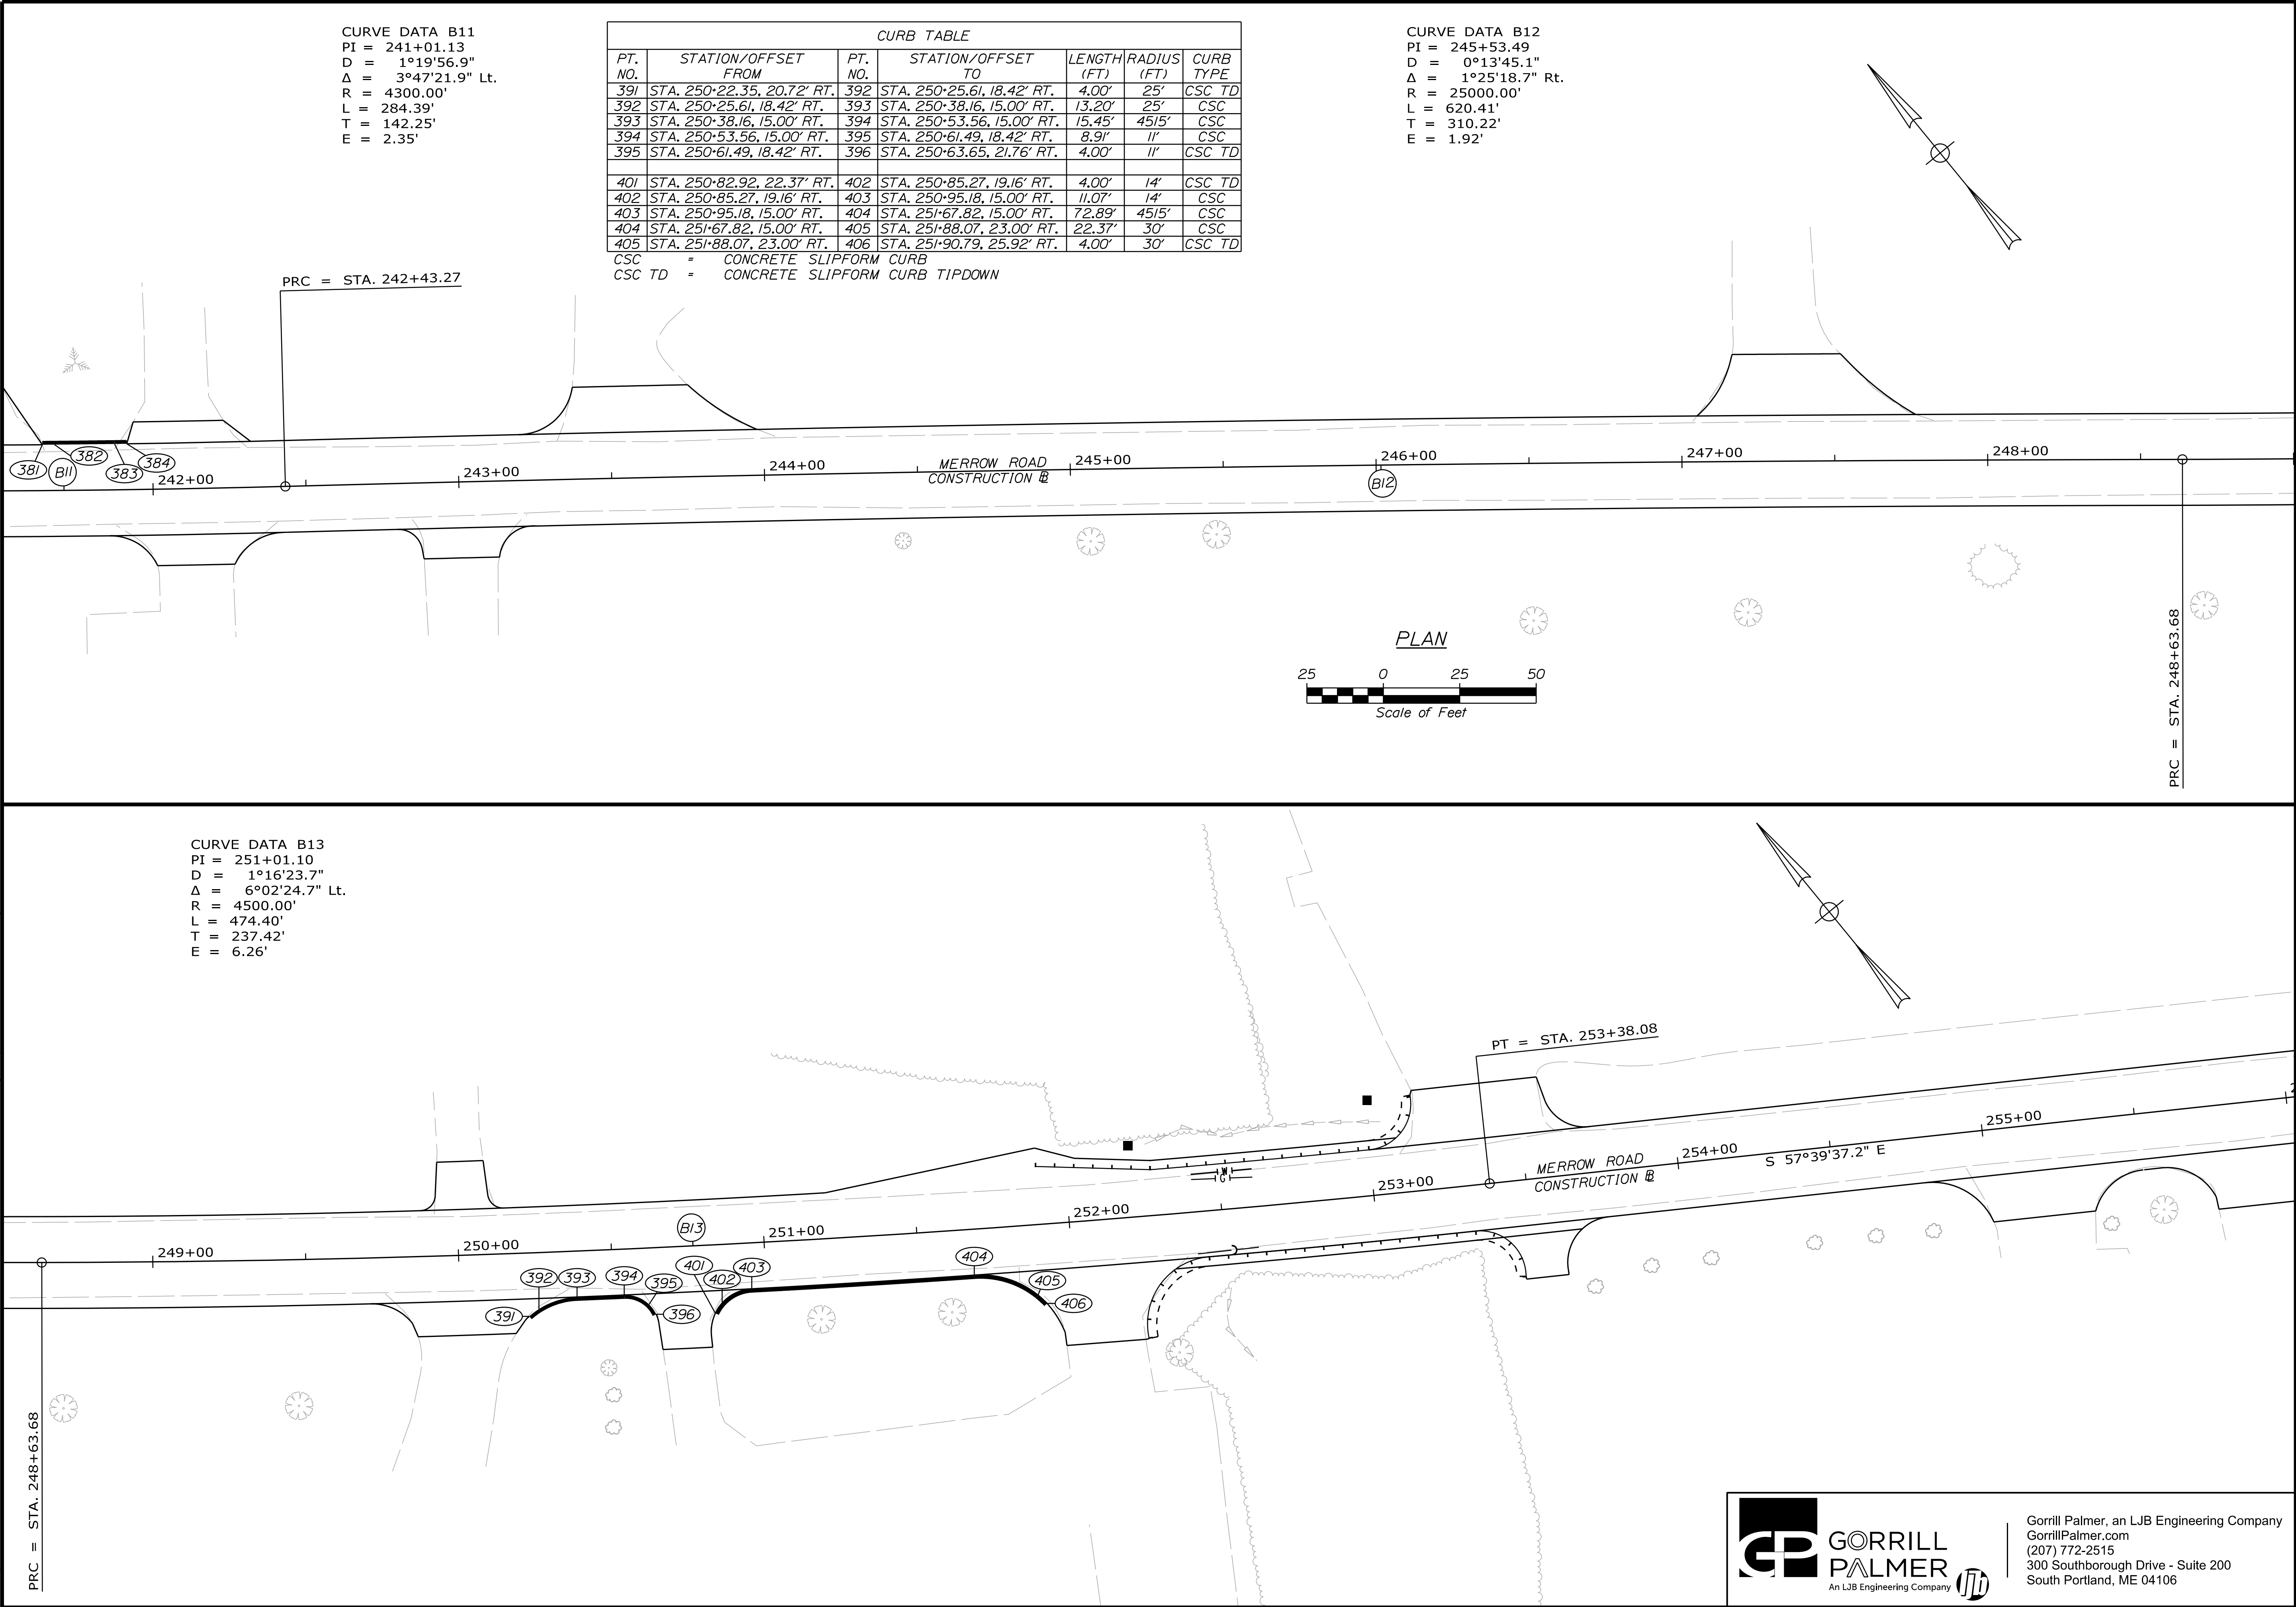

CURVE DATA B11
PI = 241+01.13
D = 1°19'56.9"
Δ = 3°47'21.9" Lt.
R = 4300.00'
L = 284.39'
T = 142.25'
E = 2.35'

CURB TABLE					
PT. NO.	STATION/OFFSET FROM	PT. NO.	STATION/OFFSET TO	LENGTH (FT)	RADIUS (FT)
391	STA. 250+22.35, 20.72' RT.	392	STA. 250+25.61, 18.42' RT.	4.00'	25'
392	STA. 250+25.61, 18.42' RT.	393	STA. 250+38.16, 15.00' RT.	13.20'	25'
393	STA. 250+38.16, 15.00' RT.	394	STA. 250+53.56, 15.00' RT.	15.45'	45/15'
394	STA. 250+53.56, 15.00' RT.	395	STA. 250+61.49, 18.42' RT.	8.91'	11'
395	STA. 250+61.49, 18.42' RT.	396	STA. 250+63.65, 21.76' RT.	4.00'	11'
401	STA. 250+82.92, 22.37' RT.	402	STA. 250+85.27, 19.16' RT.	4.00'	14'
402	STA. 250+85.27, 19.16' RT.	403	STA. 250+95.18, 15.00' RT.	11.07'	14'
403	STA. 250+95.18, 15.00' RT.	404	STA. 251+67.82, 15.00' RT.	72.89'	45/15'
404	STA. 251+67.82, 15.00' RT.	405	STA. 251+88.07, 23.00' RT.	22.37'	30'
405	STA. 251+88.07, 23.00' RT.	406	STA. 251+90.79, 25.92' RT.	4.00'	30'
CSC = CONCRETE SLIPFORM CURB					
CSC TD = CONCRETE SLIPFORM CURB TIPDOWN					

CURVE DATA B12
PI = 245+53.49
D = 0°13'45.1"
Δ = 1°25'18.7" Rt.
R = 25000.00'
L = 620.41'
T = 310.22'
E = 1.92'


CITY OF AUBURN
60 COURT STREET
AUBURN, MAINE 04210

AUBURN
MERROW ROAD
CURBING PLANS

SHEET NUMBER
27
OF 78

PROJ. MANAGER	K. BENNETT	BY	E. ROBINSON	DATE	02/25
DESIGNED-DETAILED	T. WARREN	CHECKED-REVIEWED	J. WINCHENBACH	SIGNATURE	02/25
DESIGNS-DETAILED	-	DESIGNS-DETAILED	-	P.E. NUMBER	-
REVISIONS 1	-	REVISIONS 2	-	DATE	-
REVISIONS 3	-	REVISIONS 4	-	DATE	-
FIELD CHANGES	-	FIELD CHANGES	-	DATE	-

U:\City of Auburn Moine\3756_Merrow Road Improvements, Auburn.Z - CAD\00\Highway\028_CurbPlan_05.dgn

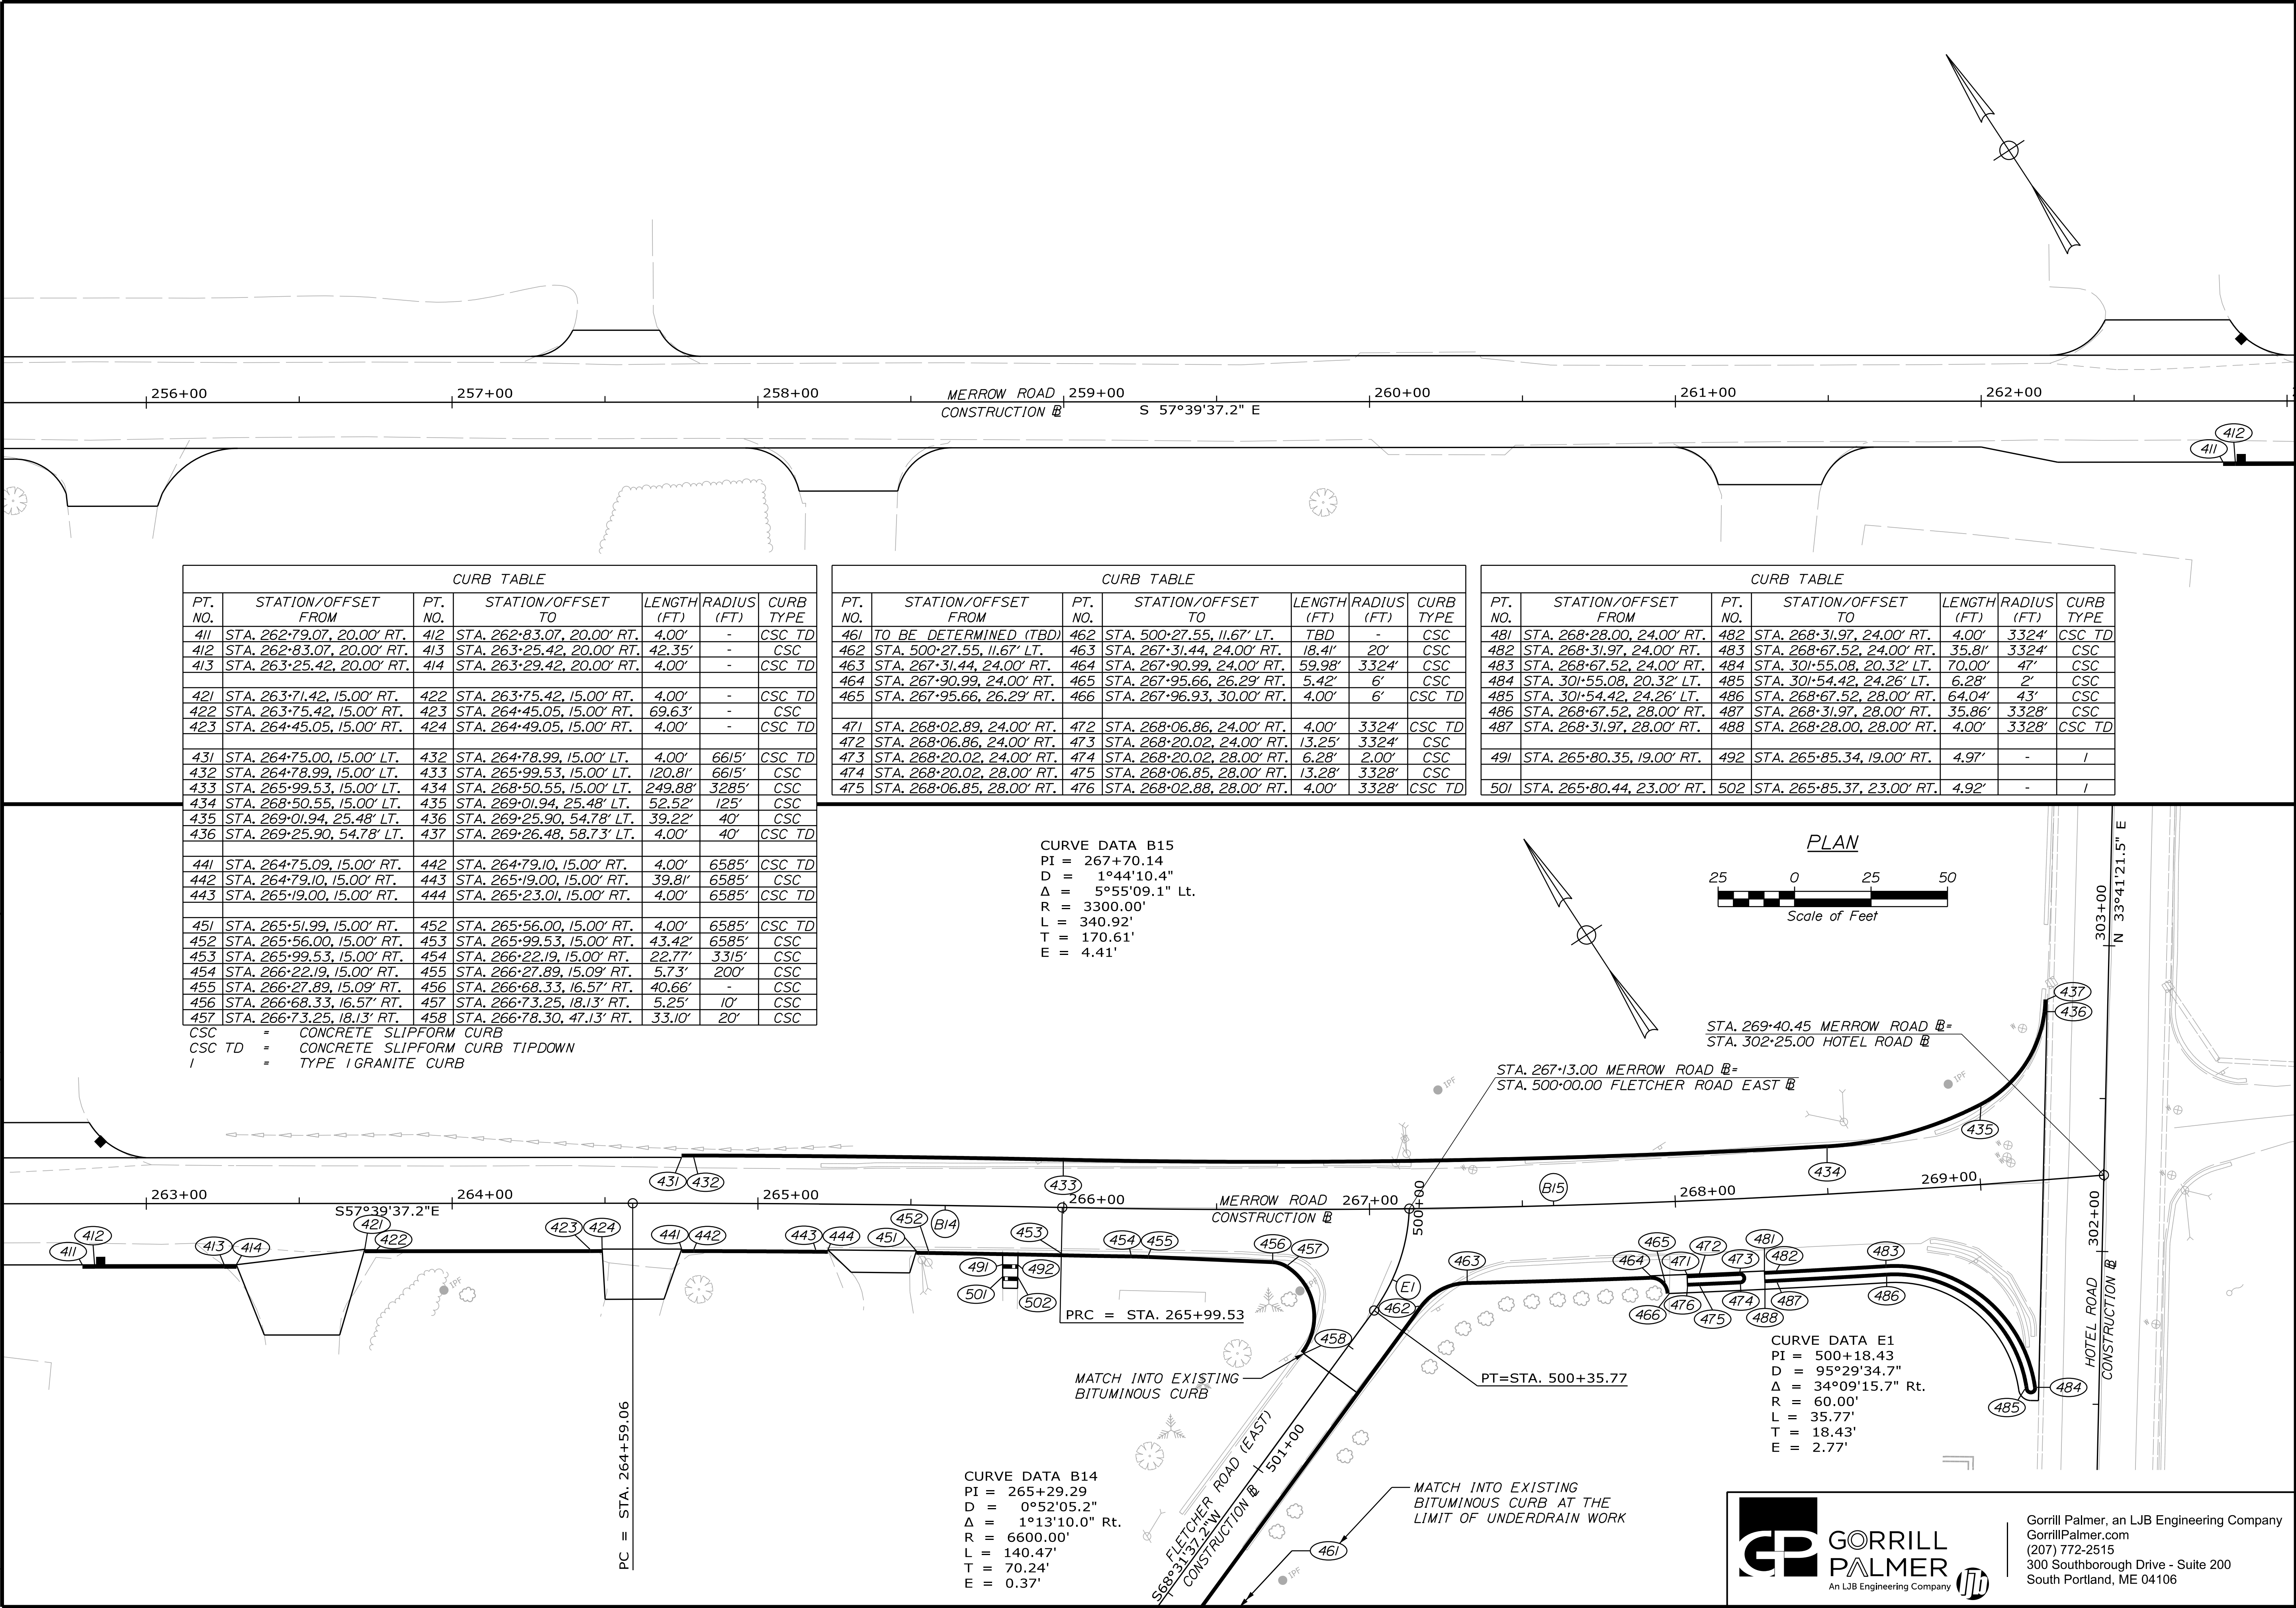

CURB TABLE						
PT. NO.	STATION/OFFSET FROM	PT. NO.	STATION/OFFSET TO	LENGTH (FT)	RADIUS (FT)	CURB TYPE
411	STA. 262+79.07, 20.00' RT.	412	STA. 262+83.07, 20.00' RT.	4.00'	-	CSC TD
412	STA. 262+83.07, 20.00' RT.	413	STA. 263+25.42, 20.00' RT.	42.35'	-	CSC
413	STA. 263+25.42, 20.00' RT.	414	STA. 263+29.42, 20.00' RT.	4.00'	-	CSC TD
421	STA. 263+71.42, 15.00' RT.	422	STA. 263+75.42, 15.00' RT.	4.00'	-	CSC TD
422	STA. 263+75.42, 15.00' RT.	423	STA. 264+45.05, 15.00' RT.	69.63'	-	CSC
423	STA. 264+45.05, 15.00' RT.	424	STA. 264+49.05, 15.00' RT.	4.00'	-	CSC TD
431	STA. 264+75.00, 15.00' LT.	432	STA. 264+78.99, 15.00' LT.	4.00'	6615'	CSC TD
432	STA. 264+78.99, 15.00' LT.	433	STA. 265+99.53, 15.00' LT.	120.81'	6615'	CSC
433	STA. 265+99.53, 15.00' LT.	434	STA. 268+50.55, 15.00' LT.	249.88'	3285'	CSC
434	STA. 268+50.55, 15.00' LT.	435	STA. 269+01.94, 25.48' LT.	52.52'	125'	CSC
435	STA. 269+01.94, 25.48' LT.	436	STA. 269+25.90, 54.78' LT.	39.22'	40'	CSC
436	STA. 269+25.90, 54.78' LT.	437	STA. 269+26.48, 58.73' LT.	4.00'	40'	CSC TD
441	STA. 264+75.09, 15.00' RT.	442	STA. 264+79.10, 15.00' RT.	4.00'	6585'	CSC TD
442	STA. 264+79.10, 15.00' RT.	443	STA. 265+19.00, 15.00' RT.	39.81'	6585'	CSC
443	STA. 265+19.00, 15.00' RT.	444	STA. 265+23.01, 15.00' RT.	4.00'	6585'	CSC TD
451	STA. 265+51.99, 15.00' RT.	452	STA. 265+56.00, 15.00' RT.	4.00'	6585'	CSC TD
452	STA. 265+56.00, 15.00' RT.	453	STA. 265+99.53, 15.00' RT.	43.42'	6585'	CSC
453	STA. 265+99.53, 15.00' RT.	454	STA. 266+22.19, 15.00' RT.	22.77'	3315'	CSC
454	STA. 266+22.19, 15.00' RT.	455	STA. 266+27.89, 15.09' RT.	5.73'	200'	CSC
455	STA. 266+27.89, 15.09' RT.	456	STA. 266+68.33, 16.57' RT.	40.66'	-	CSC
456	STA. 266+68.33, 16.57' RT.	457	STA. 266+73.25, 18.13' RT.	5.25'	10'	CSC
457	STA. 266+73.25, 18.13' RT.	458	STA. 266+78.30, 47.13' RT.	33.10'	20'	CSC
CSC = CONCRETE SLIPFORM CURB						
CSC TD = CONCRETE SLIPFORM CURB TIPDOWN						
I = TYPE I GRANITE CURB						

CURB TABLE						
PT. NO.	STATION/OFFSET FROM	PT. NO.	STATION/OFFSET TO	LENGTH (FT)	RADIUS (FT)	CURB TYPE
461	TO BE DETERMINED (TBD)	462	STA. 500+27.55, 11.67' LT.	TBD	-	CSC
462	STA. 500+27.55, 11.67' LT.	463	STA. 267+31.44, 24.00' RT.	18.41'	20'	CSC
463	STA. 267+31.44, 24.00' RT.	464	STA. 267+90.99, 24.00' RT.	59.98'	3324'	CSC
464	STA. 267+90.99, 24.00' RT.	465	STA. 267+95.66, 26.29' RT.	5.42'	6'	CSC
465	STA. 267+95.66, 26.29' RT.	466	STA. 267+96.93, 30.00' RT.	4.00'	6'	CSC TD
471	STA. 268+02.89, 24.00' RT.	472	STA. 268+06.86, 24.00' RT.	4.00'	3324'	CSC TD
472	STA. 268+06.86, 24.00' RT.	473	STA. 268+20.02, 24.00' RT.	13.25'	3324'	CSC
473	STA. 268+20.02, 24.00' RT.	474	STA. 268+20.02, 28.00' RT.	6.28'	2.00'	CSC
474	STA. 268+20.02, 28.00' RT.	475	STA. 268+06.85, 28.00' RT.	13.28'	3328'	CSC
475	STA. 268+06.85, 28.00' RT.	476	STA. 268+02.88, 28.00' RT.	4.00'	3328'	CSC TD

CURB TABLE						
PT. NO.	STATION/OFFSET FROM	PT. NO.	STATION/OFFSET TO	LENGTH (FT)	RADIUS (FT)	CURB TYPE
481	STA. 268+28.00, 24.00' RT.	482	STA. 268+31.97, 24.00' RT.	4.00'	3324'	CSC TD
482	STA. 268+31.97, 24.00' RT.	483	STA. 268+67.52, 24.00' RT.	35.81'	3324'	CSC
483	STA. 268+67.52, 24.00' RT.	484	STA. 301+55.08, 20.32' LT.	70.00'	47'	CSC
484	STA. 301+55.08, 20.32' LT.	485	STA. 301+54.42, 24.26' LT.	6.28'	2'	CSC
485	STA. 301+54.42, 24.26' LT.	486	STA. 268+67.52, 28.00' RT.	64.04'	43'	CSC
486	STA. 268+67.52, 28.00' RT.	487	STA. 268+31.97, 28.00' RT.	35.86'	3328'	CSC
487	STA. 268+31.97, 28.00' RT.	488	STA. 268+28.00, 28.00' RT.	4.00'	3328'	CSC TD
491	STA. 265+80.35, 19.00' RT.	492	STA. 265+85.34, 19.00' RT.	4.97'	-	I
501	STA. 265+80.44, 23.00' RT.	502	STA. 265+85.37, 23.00' RT.	4.92'	-	I

CITY OF AUBURN
60 COURT STREET
AUBURN, MAINE 04210

SHEET NUMBER

28

OF 78

PROJ. MANAGER
K. BENNETT

BY
E. ROBINSON

DATE
02/25

CHECKED-REVIEWED
J. WARREN

DESIGNED-DETAILED
J. WASSERBACH

REVISIONS 1
-

REVISIONS 2
-

REVISIONS 3
-

REVISIONS 4
-

FIELD CHANGES
-


SIGNATURE
D. ETINGER

P.E. NUMBER
-

DATE
-

AUBURN
MERROW ROAD
CURBING PLANS

U:\\City of Auburn Maine\\3756_Merrow Road Improvements, Auburn\\Z - CAD\\00\\Highway\\XSect.dgn

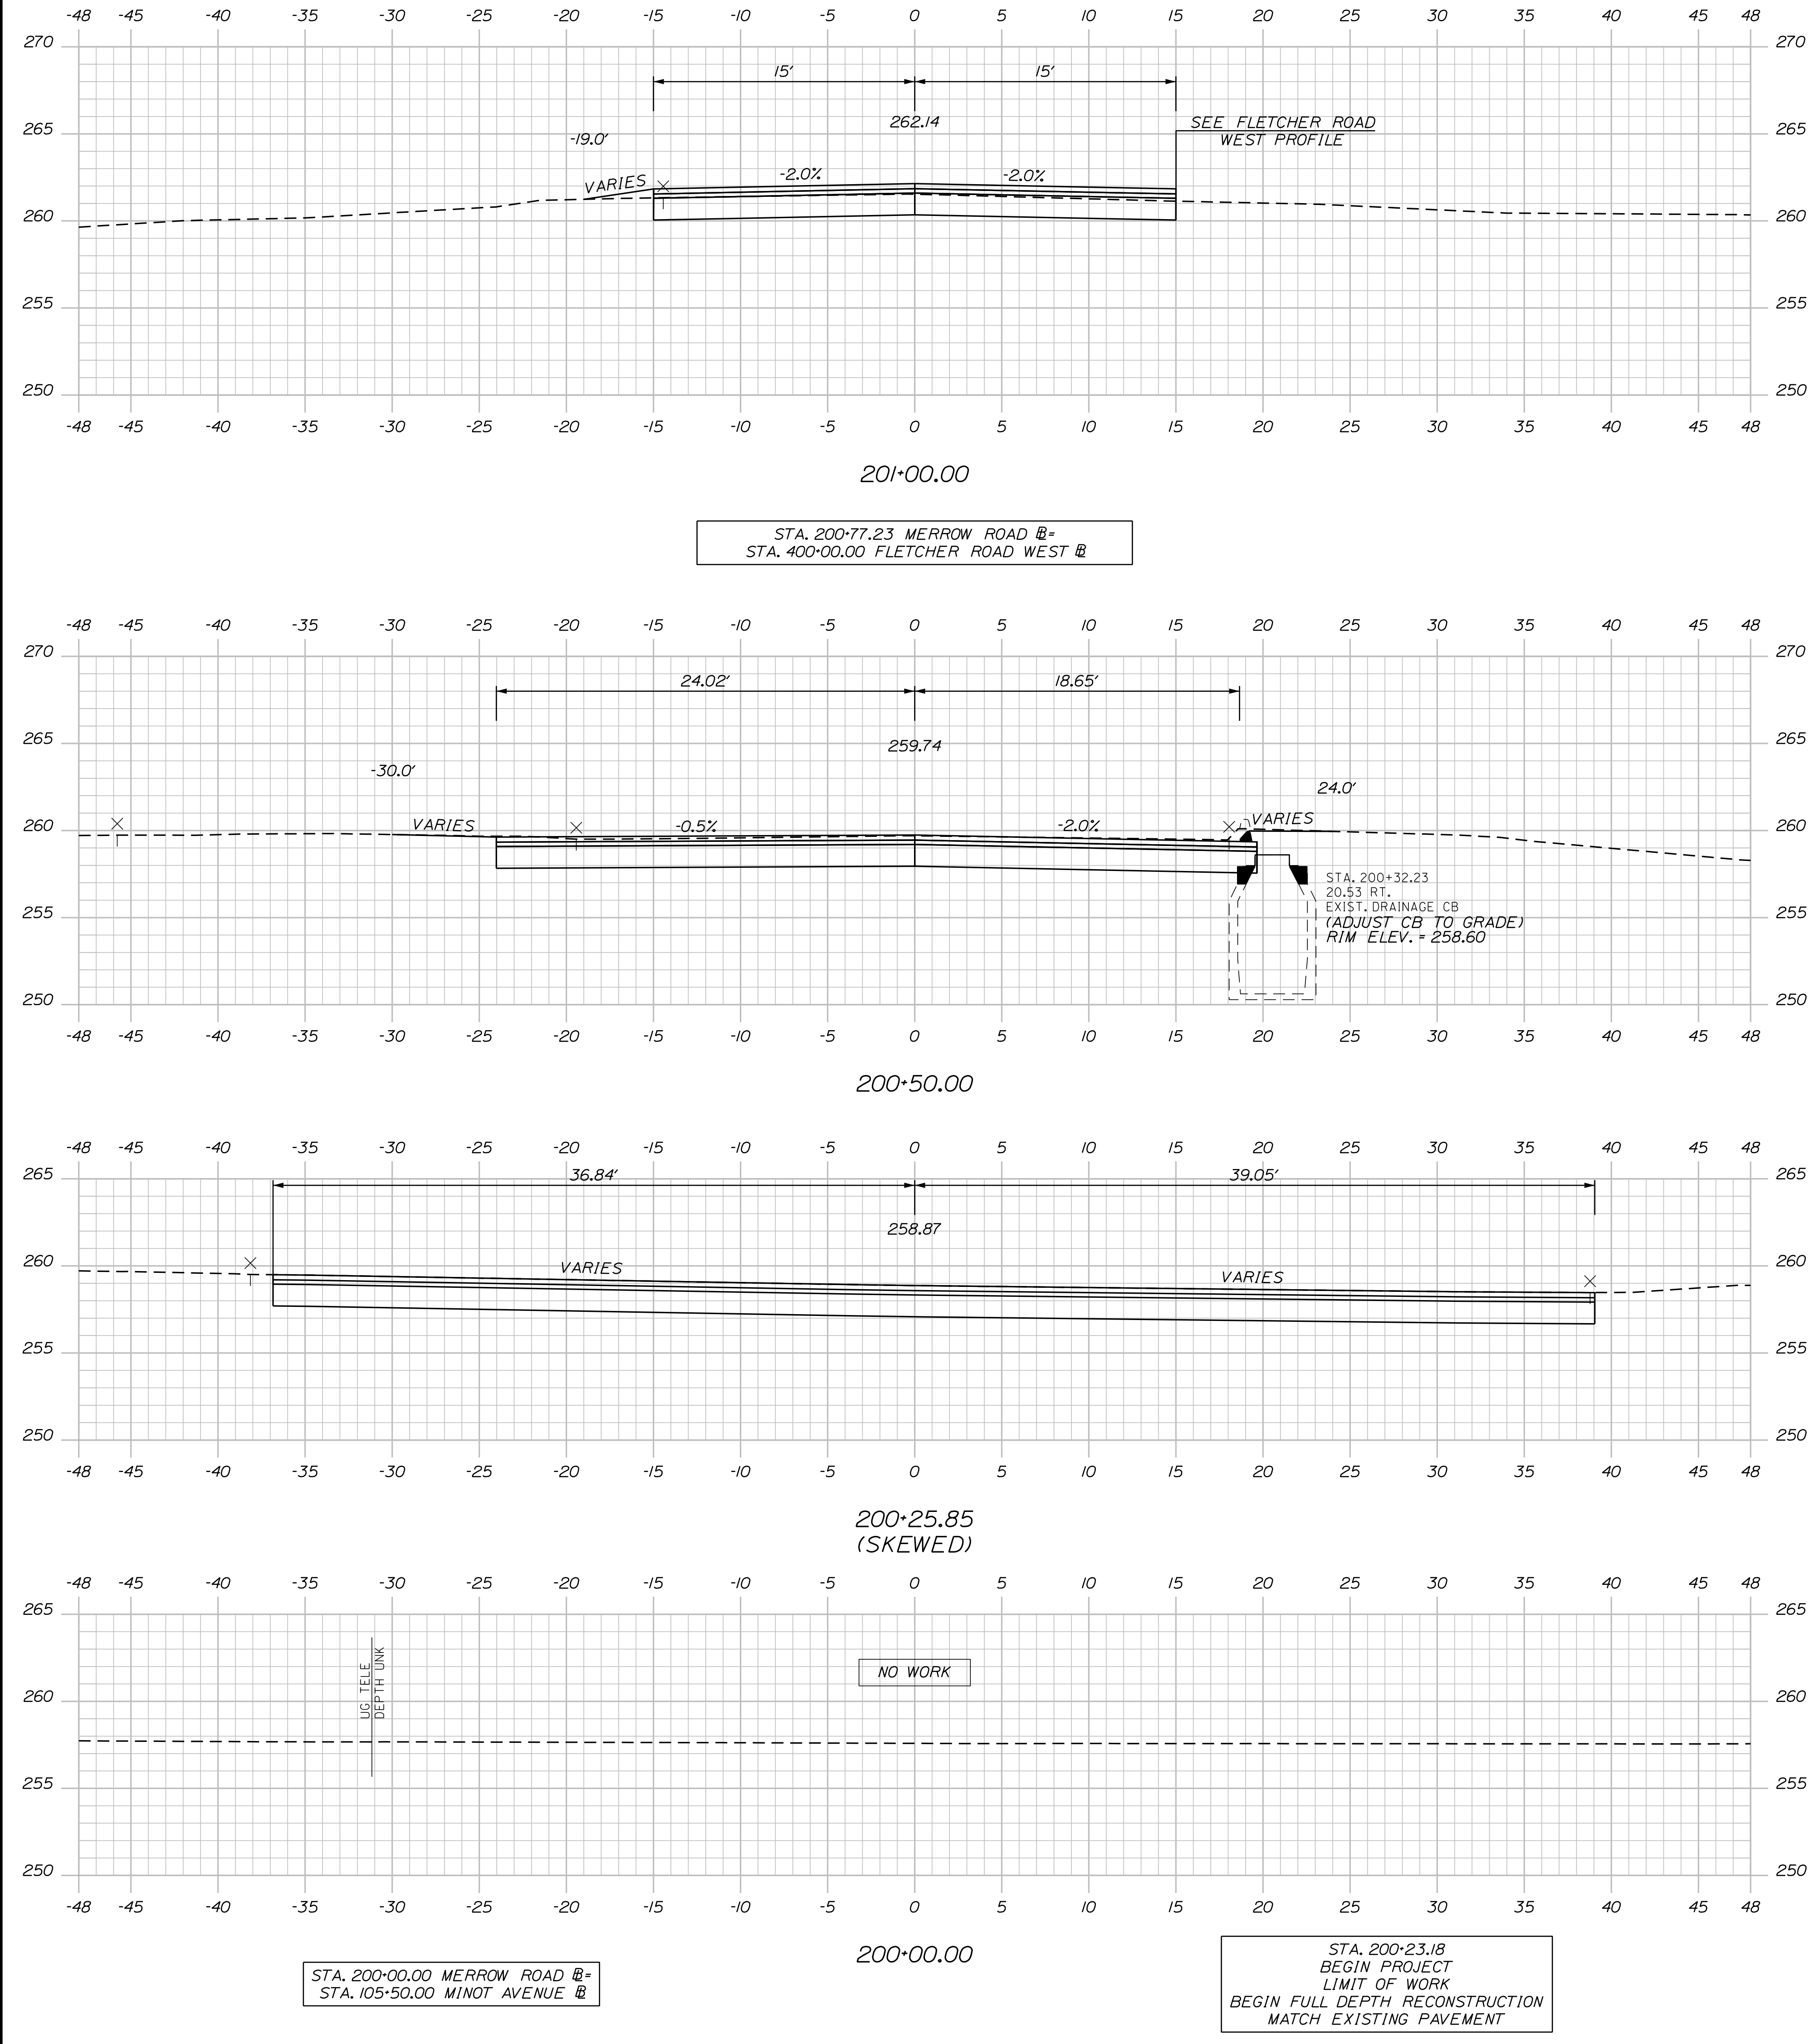

Sta. 200+00.00 to Sta. 201+00.00

OF 78

29

SHEET NUMBER

AUBURN
MERROW ROAD

CROSS SECTIONS

PROJ. MANAGER	K. BENNETT	BY	DATE
DESIGN-DETAILED	T. WARREN	E. ROBINSON	02\25
CHECKED-REVIEWED	J. WINCHENBACH	D. ETTINGER	02\25
DESIGN2-DETAILED2	-	-	-
DESIGN3-DETAILED3	-	-	-
REVISIONS 1	-	-	-
REVISIONS 2	-	-	-
REVISIONS 3	-	-	-
REVISIONS 4	-	-	-
FIELD CHANGES	-	-	-


SIGNATURE

P.E. NUMBER



DATE

CITY OF AUBURN
60 COURT STREET
AUBURN, MAINE 04210


U:\\City of Auburn Maine\\3756_Merrow Road Improvements, Auburn\\Z - CAD\\00\\Highway\\XSect.dgn

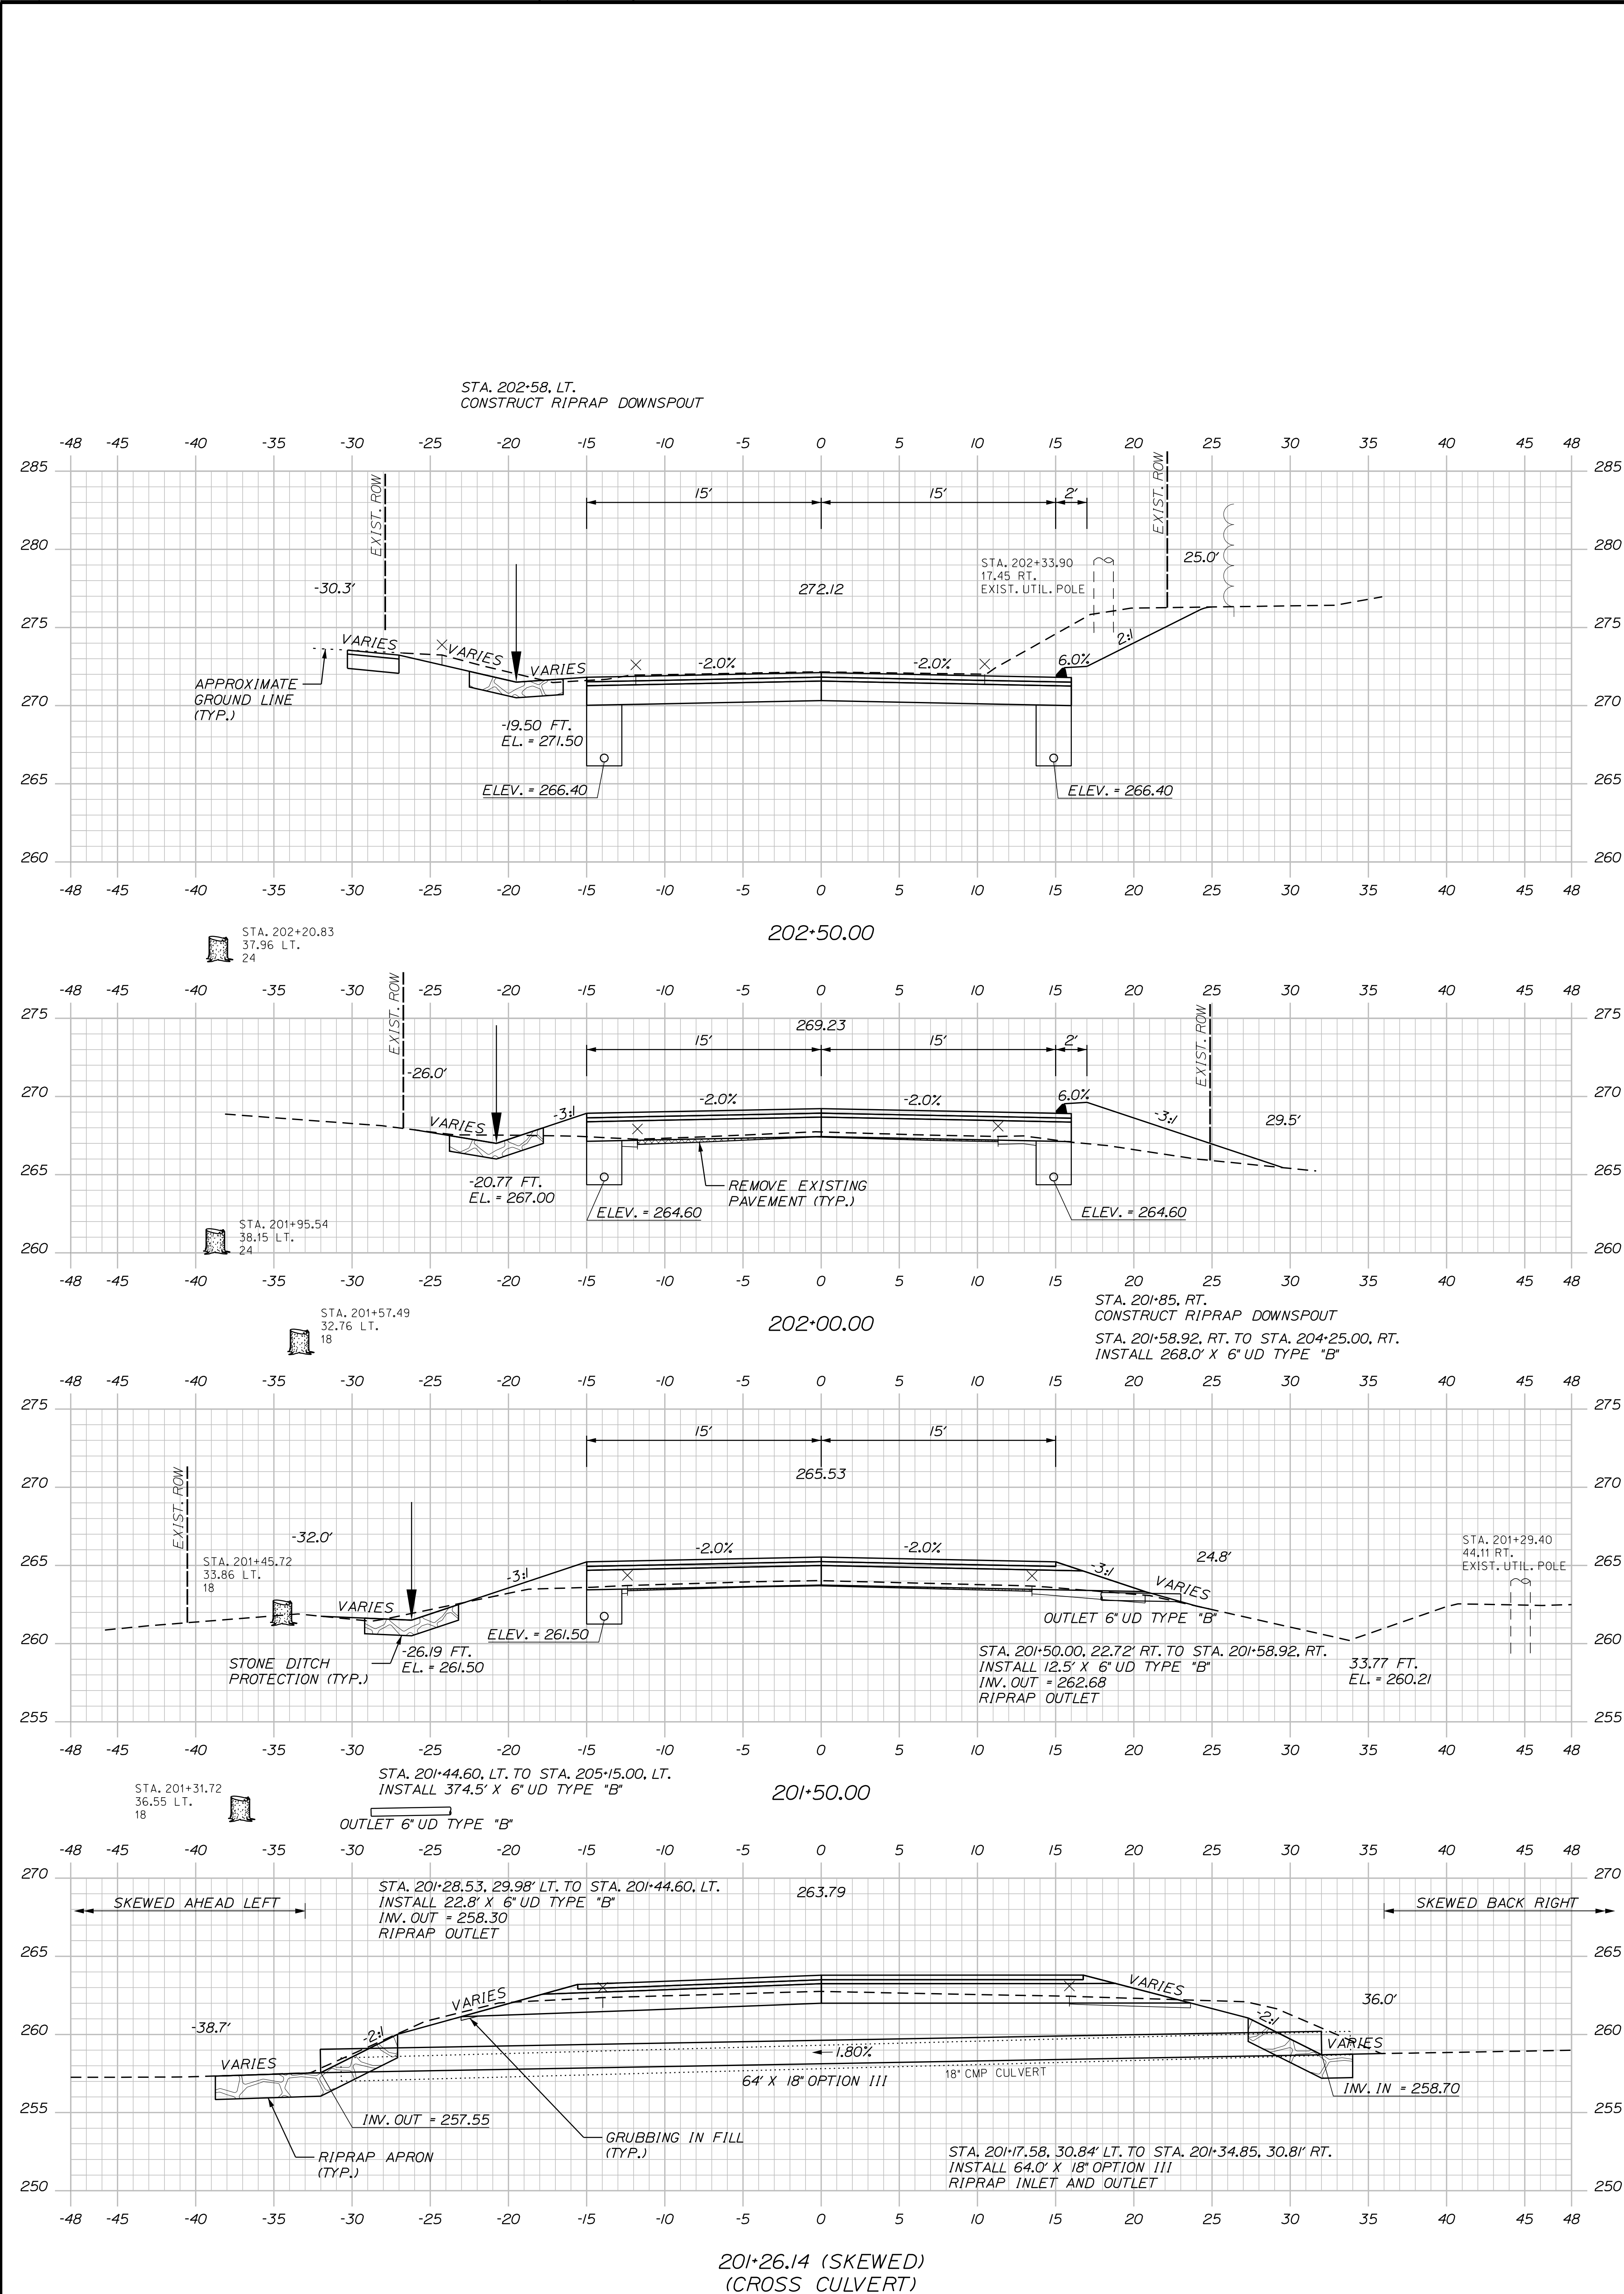

U:\City of Auburn Maine\3756_Merrow Road Improvements, Auburn\Z - CAD\00\Highway\XSect.dgn

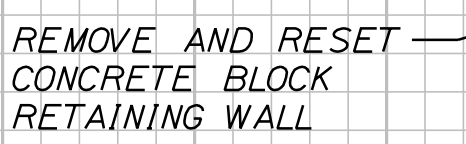 

STA. 202+99.31, 30.53 LT. TO STA. 203+03.98, 18.00' LT.
REMOVE AND RESET 80 SF CONCRETE BLOCK RETAINING WALL

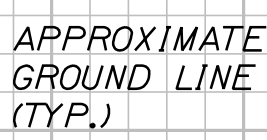

202*75.00 LT.
CONSTRUCT PAVED RESIDENTIAL ENTRANCE

202+75.00
(PAVED RESIDENTIAL ENTRANCE)

PROJ. MANAGER	K. BENNETT	BY	DATE
DESIGN-DETAILED	T. WARREN	E. ROBINSON	02/25
CHECKED-REVIEWED	J. WINCHENBACH	D. ETTINGER	02/25
DESIGN2-DETAILED2	--	--	--
DESIGN3-DETAILED3	--	--	--
REVISIONS 1	--	--	--
REVISIONS 2	--	--	--
REVISIONS 3	--	--	--
REVISIONS 4	--	--	--
FIELD CHANGES	--	--	--

SIGNATURE

P.E. NUMBER

DATE _____

CITY OF AUBURN
60 COURT STREET
AUBURN, MAINE 04210





SHEET NUMBER

၁၂

OF 78





Sta. 202+75.00 to Sta. 204+00.00

U:\City of Auburn Maine\3756_Merrow Road Improvements, Auburn\Z - CAD\00\Highway\XSect.dgn

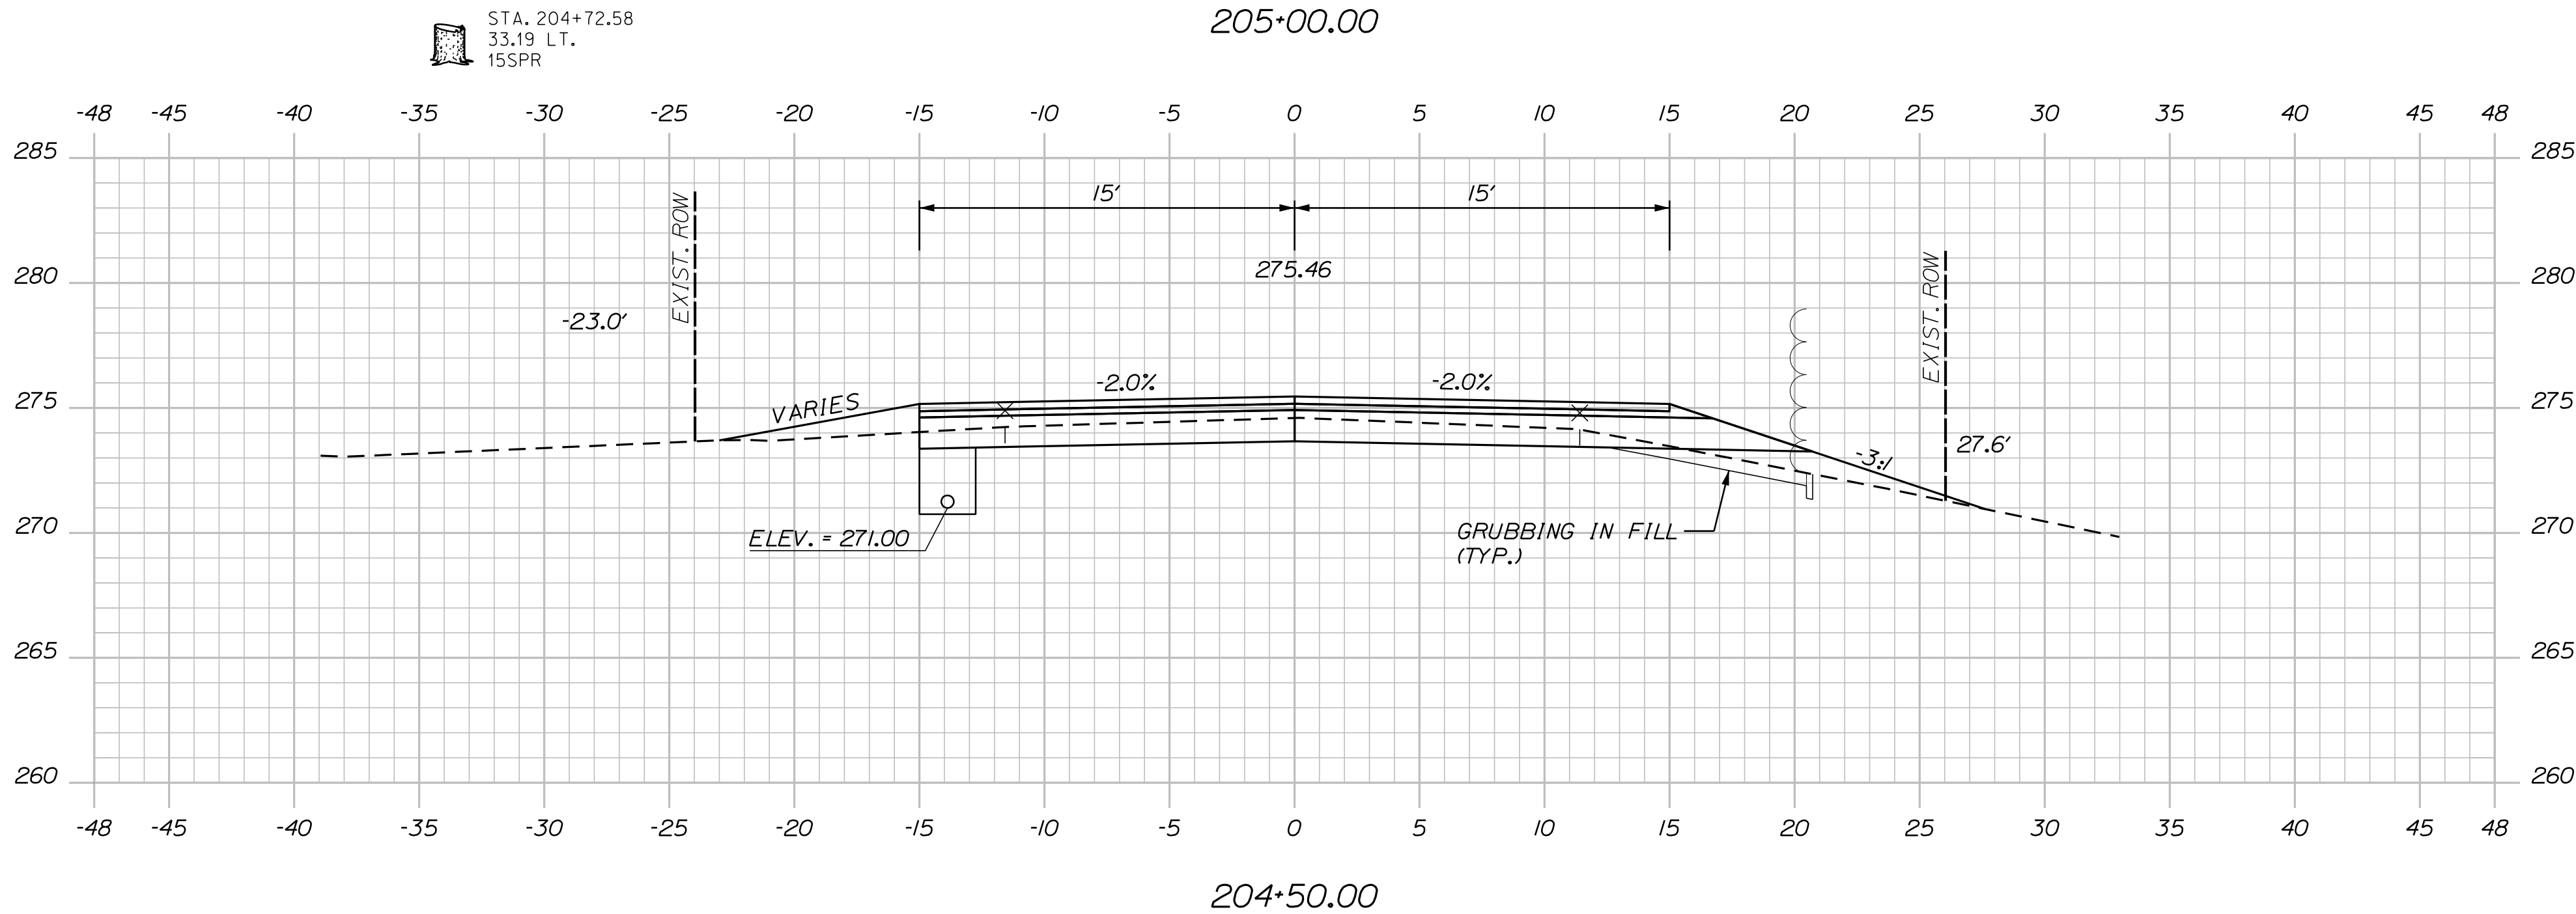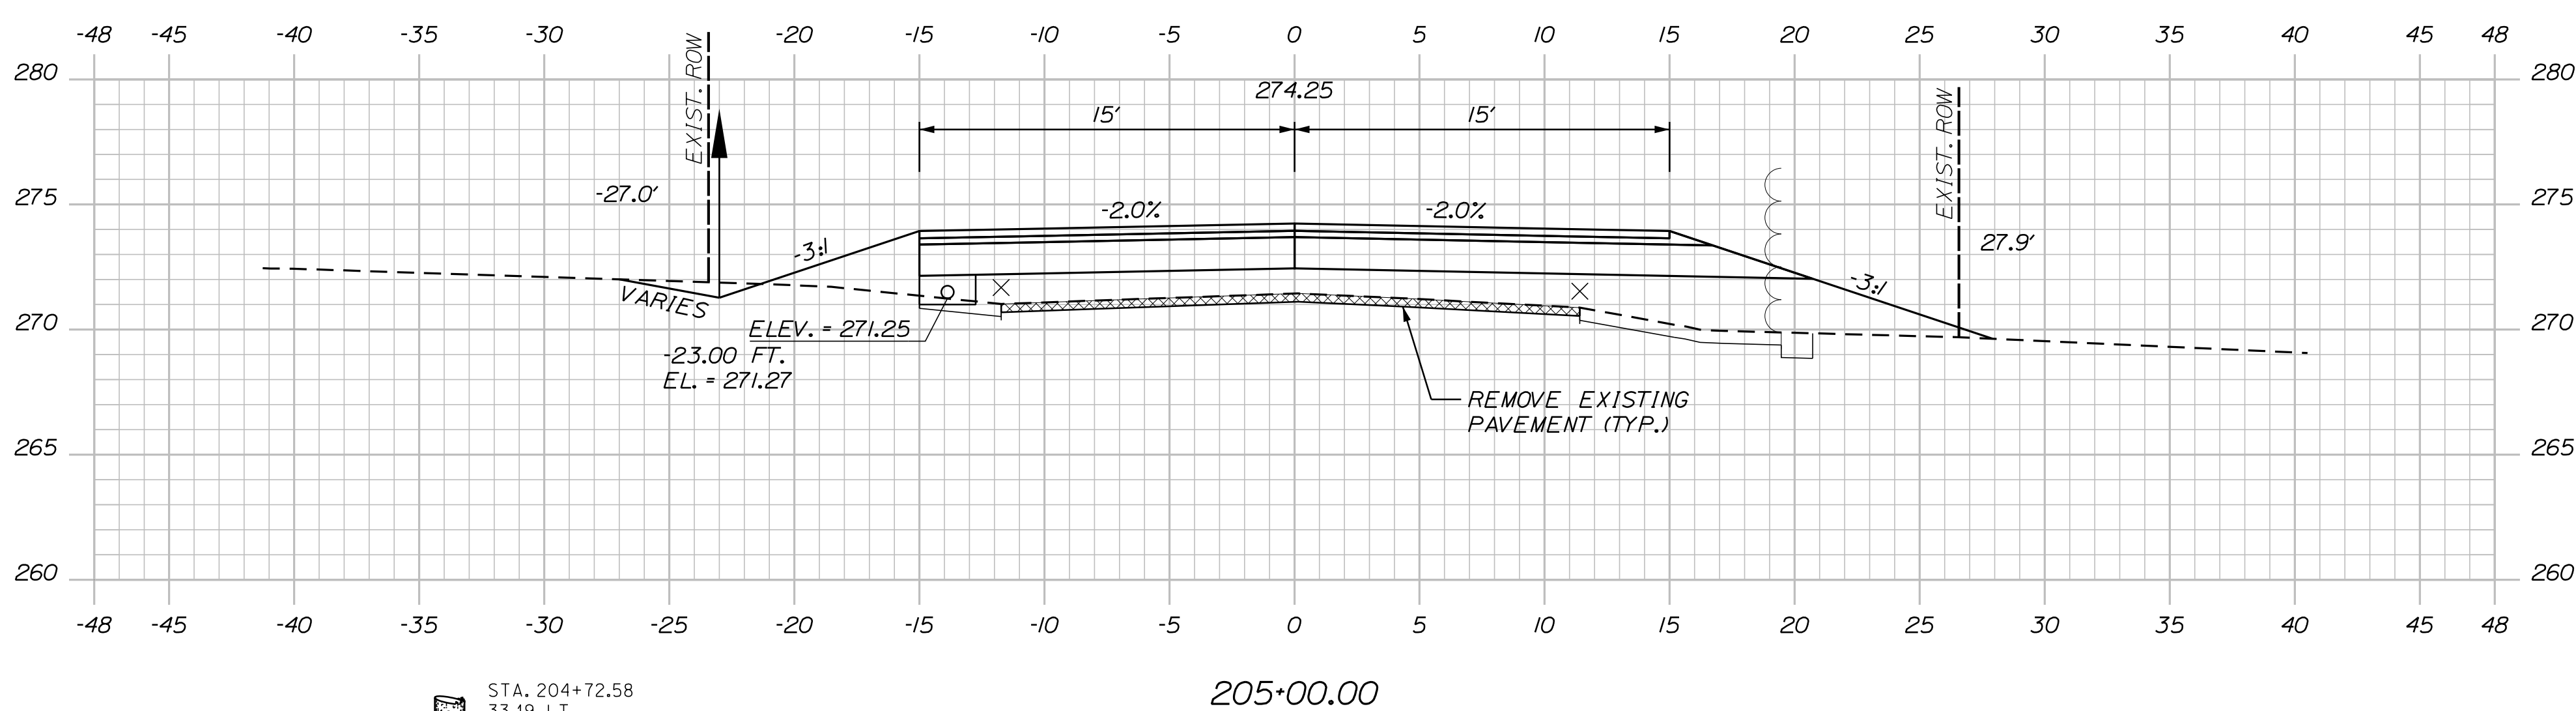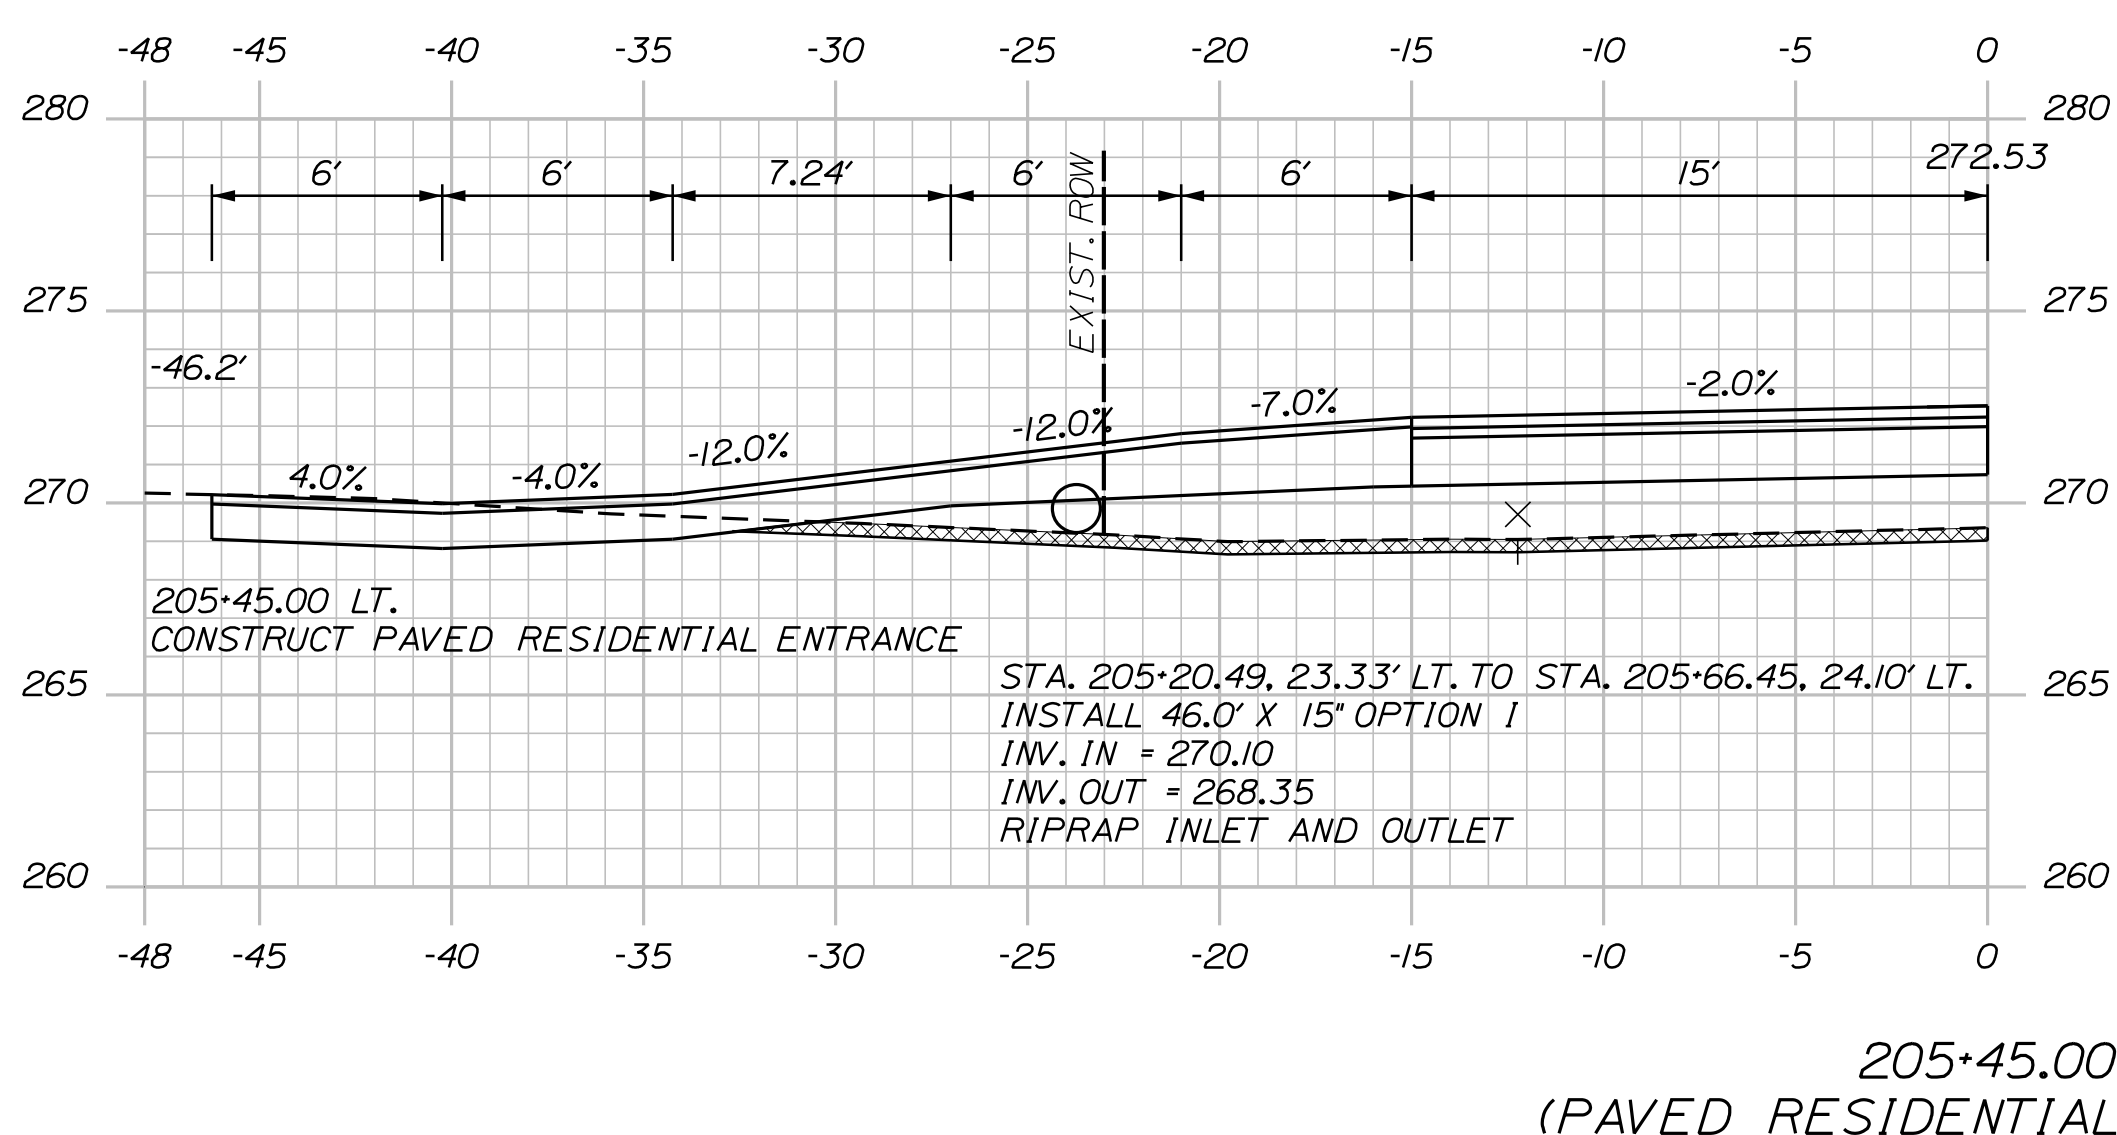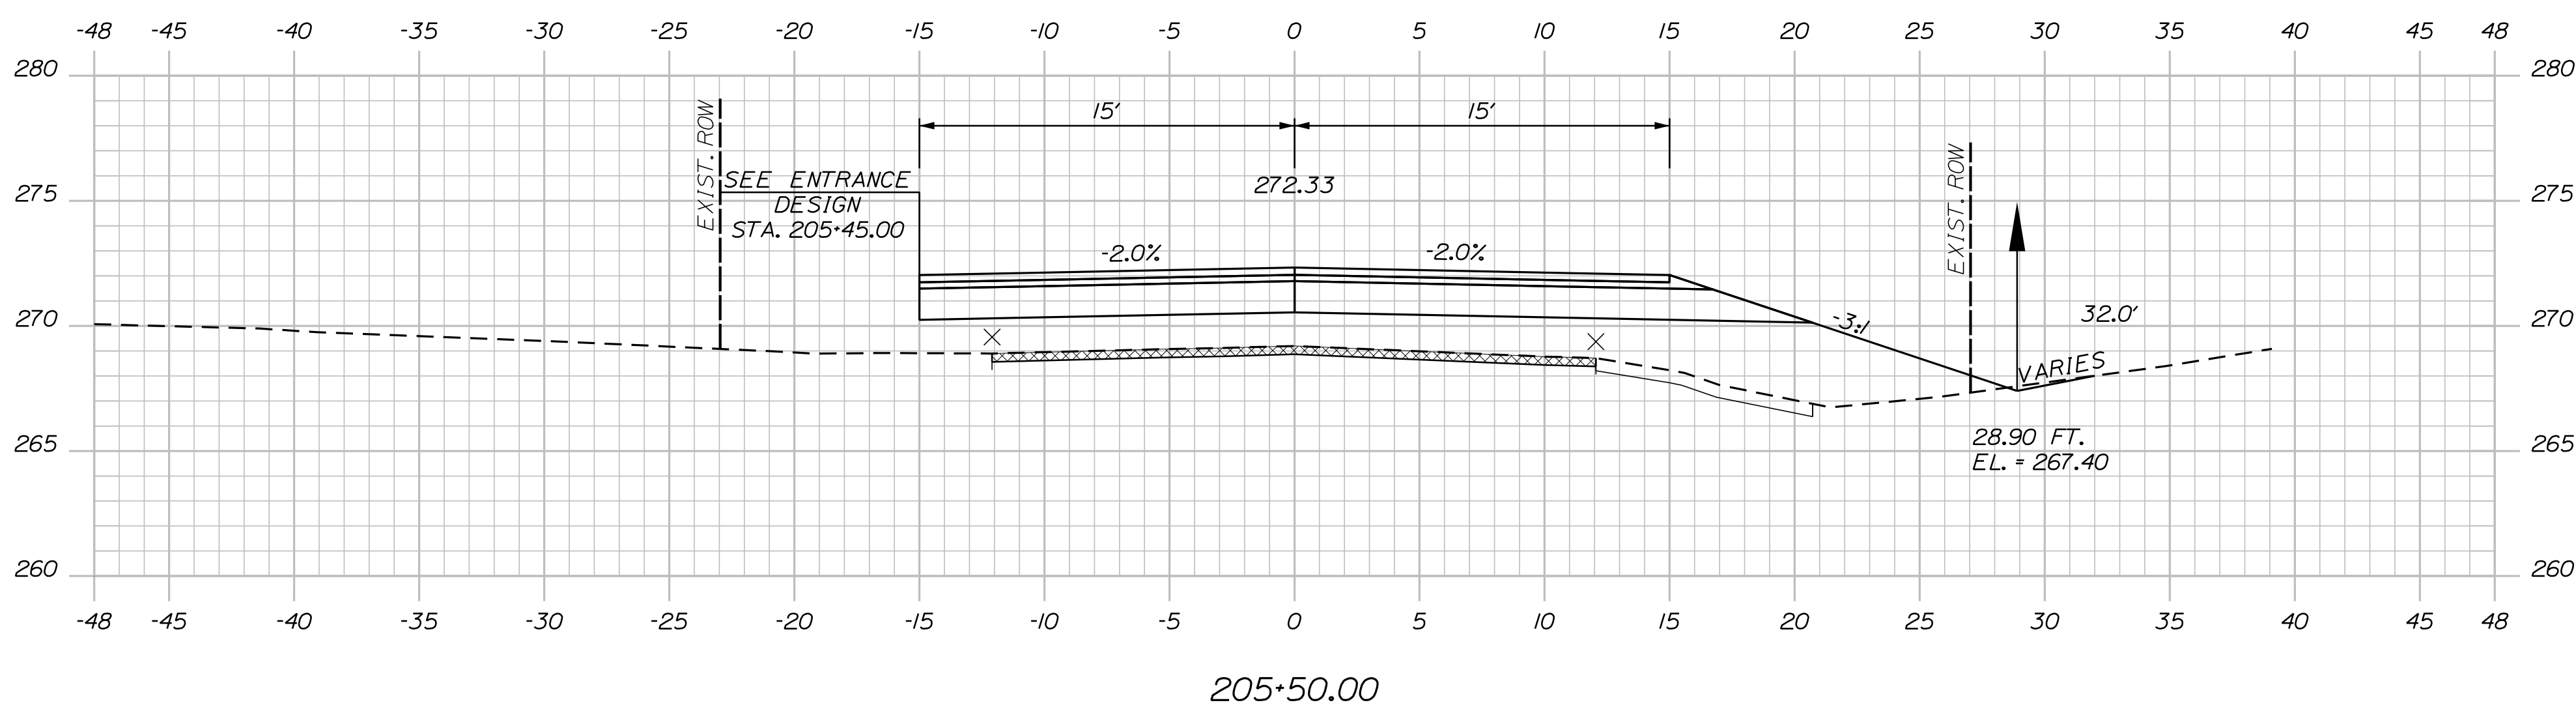


PROJ. MANAGER	K. BENNETT	BY	DATE
DESIGN-DETAILED	T. WARREN	E. ROBINSON	02/25
CHECKED-REVIEWED	J. WINCHENBACH	D. ETTINGER	02/25
DESIGN2-DETAILED2	-	-	-
DESIGN3-DETAILED3	-	-	-
REVISIONS 1	-	-	-
REVISIONS 2	-	-	-
REVISIONS 3	-	-	-
REVISIONS 4	-	-	-
FIELD CHANGES	-	-	-

U:\City of Auburn Maine\3756_Merrow Road Improvements, Auburn\Z - CAD\00\Highway\X\Sect.dgn

 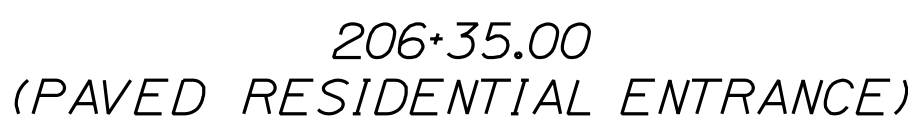 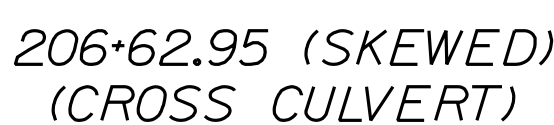

U:\\City of Auburn Maine\\3756_Merrow Road Improvements, Auburn\\Z - CAD\\00\\Highway\\XSect.dgn



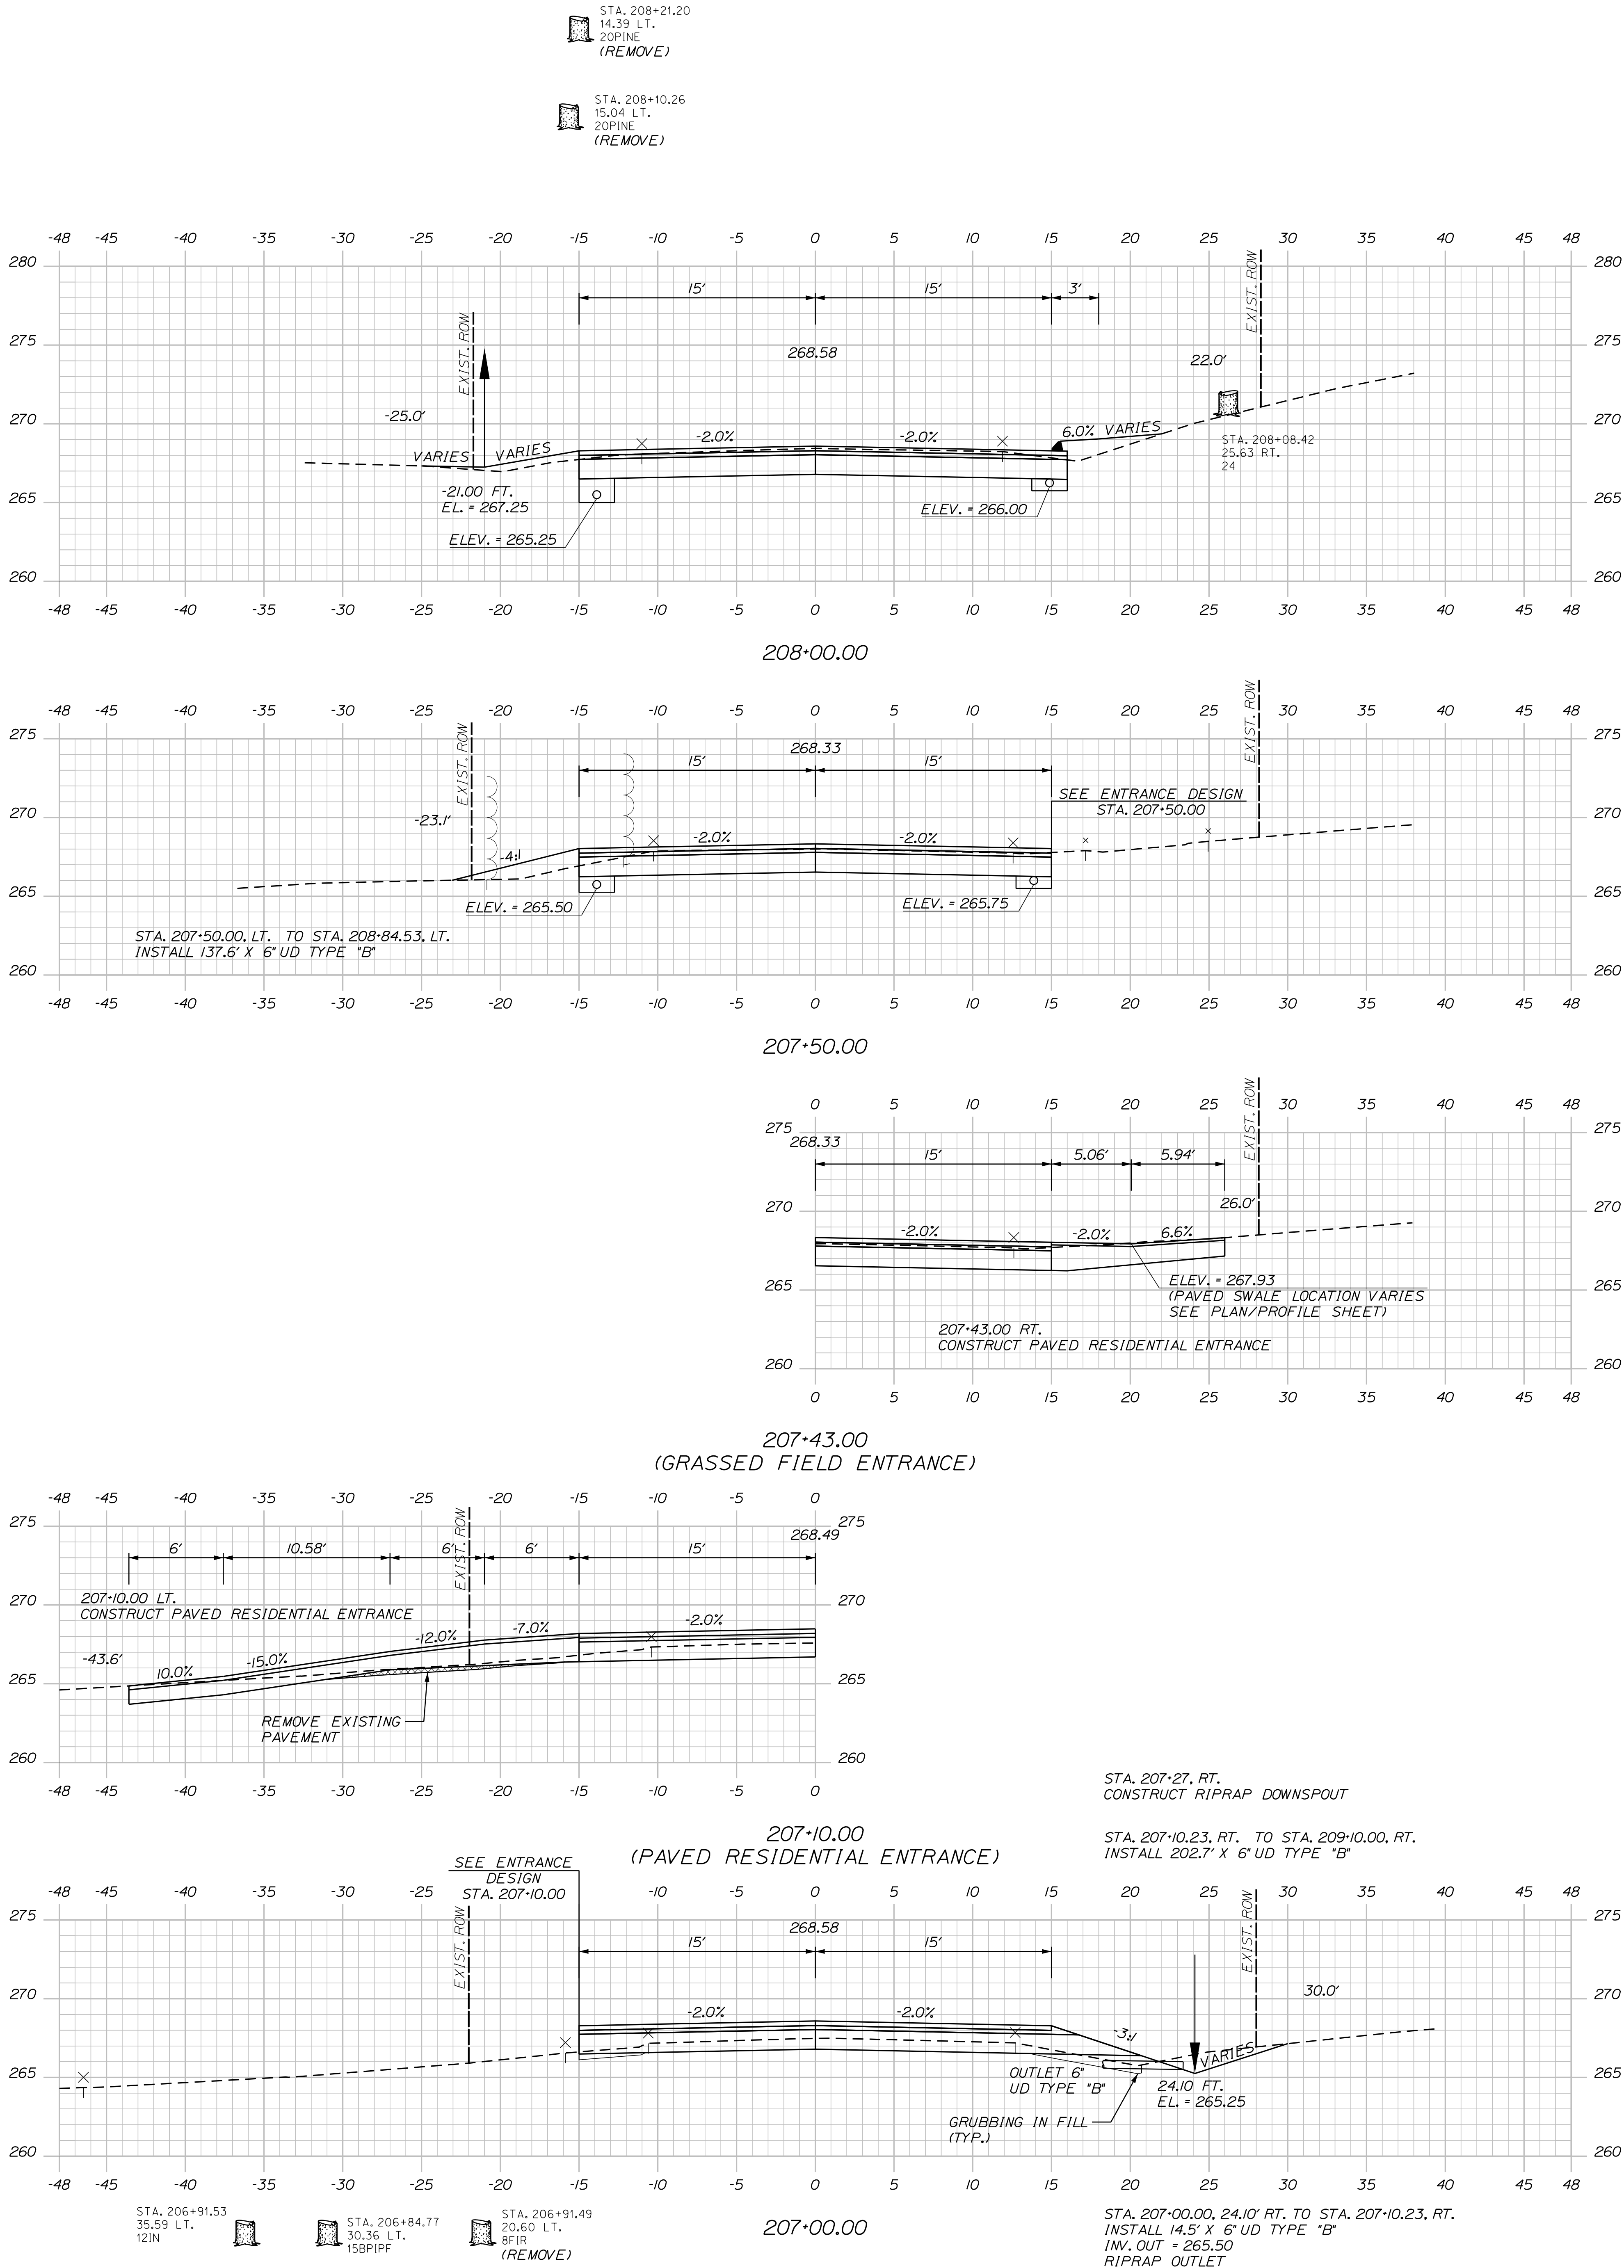


Sta. 207+00.00 to Sta. 208+00.00

34 OF 78	SHEET NUMBER	AUBURN MERROW ROAD CROSS SECTIONS	PROJ. MANAGER	K. BENNETT	BY	DATE	SIGNATURE
			DESIGN-DETAILED	T. WARREN	E. ROBINSON	02\25	
			CHECKED-REVIEWED	J. WINCHENBACH	D. ETTINGER	02\25	
			DESIGN2-DETAILED2	-	-	-	
			DESIGN3-DETAILED3	-	-	-	
			REVISIONS 1	-	-	-	P.E. NUMBER
			REVISIONS 2	-	-	-	
			REVISIONS 3	-	-	-	
			REVISIONS 4	-	-	-	
			FIELD CHANGES	-	-	-	
							DATE

CITY OF AUBURN
60 COURT STREET
AUBURN, MAINE 04210

U:\City of Auburn Maine\3756_Merrow Road Improvements, Auburn\Z - CAD\00\Highway\XSect.dgn

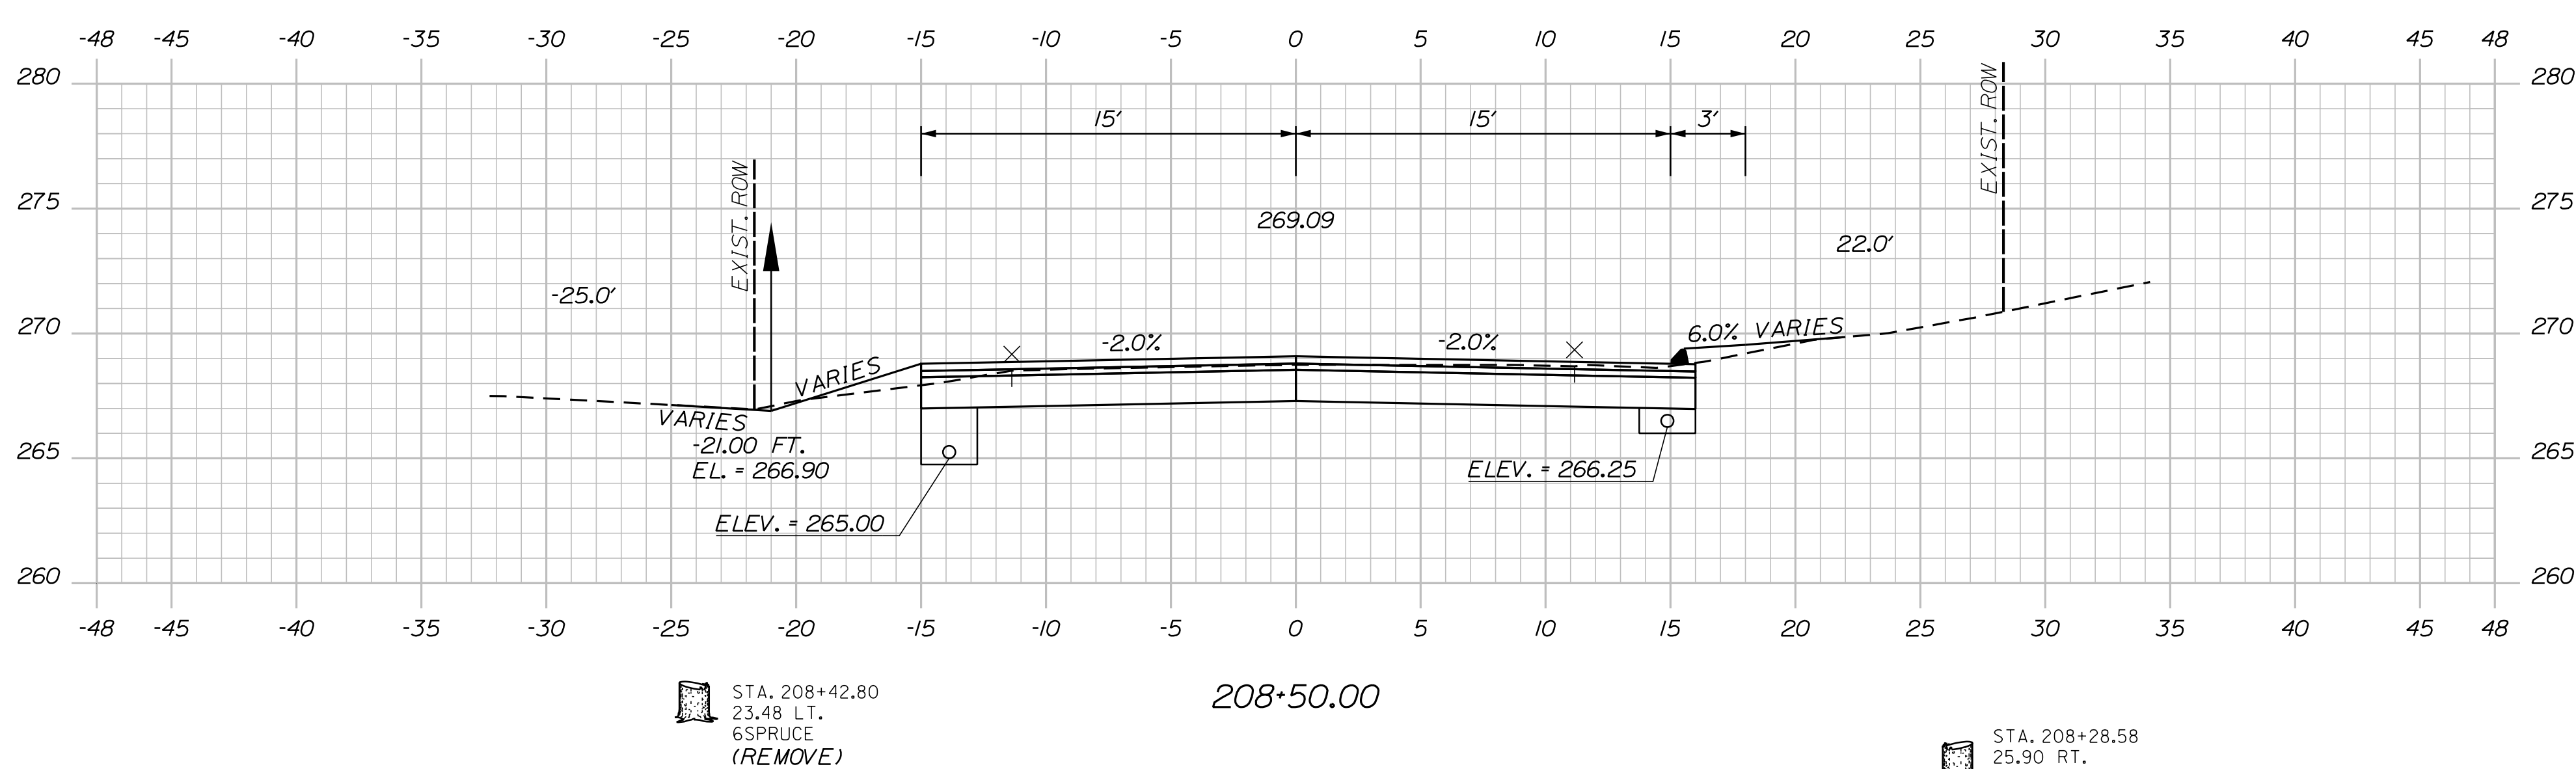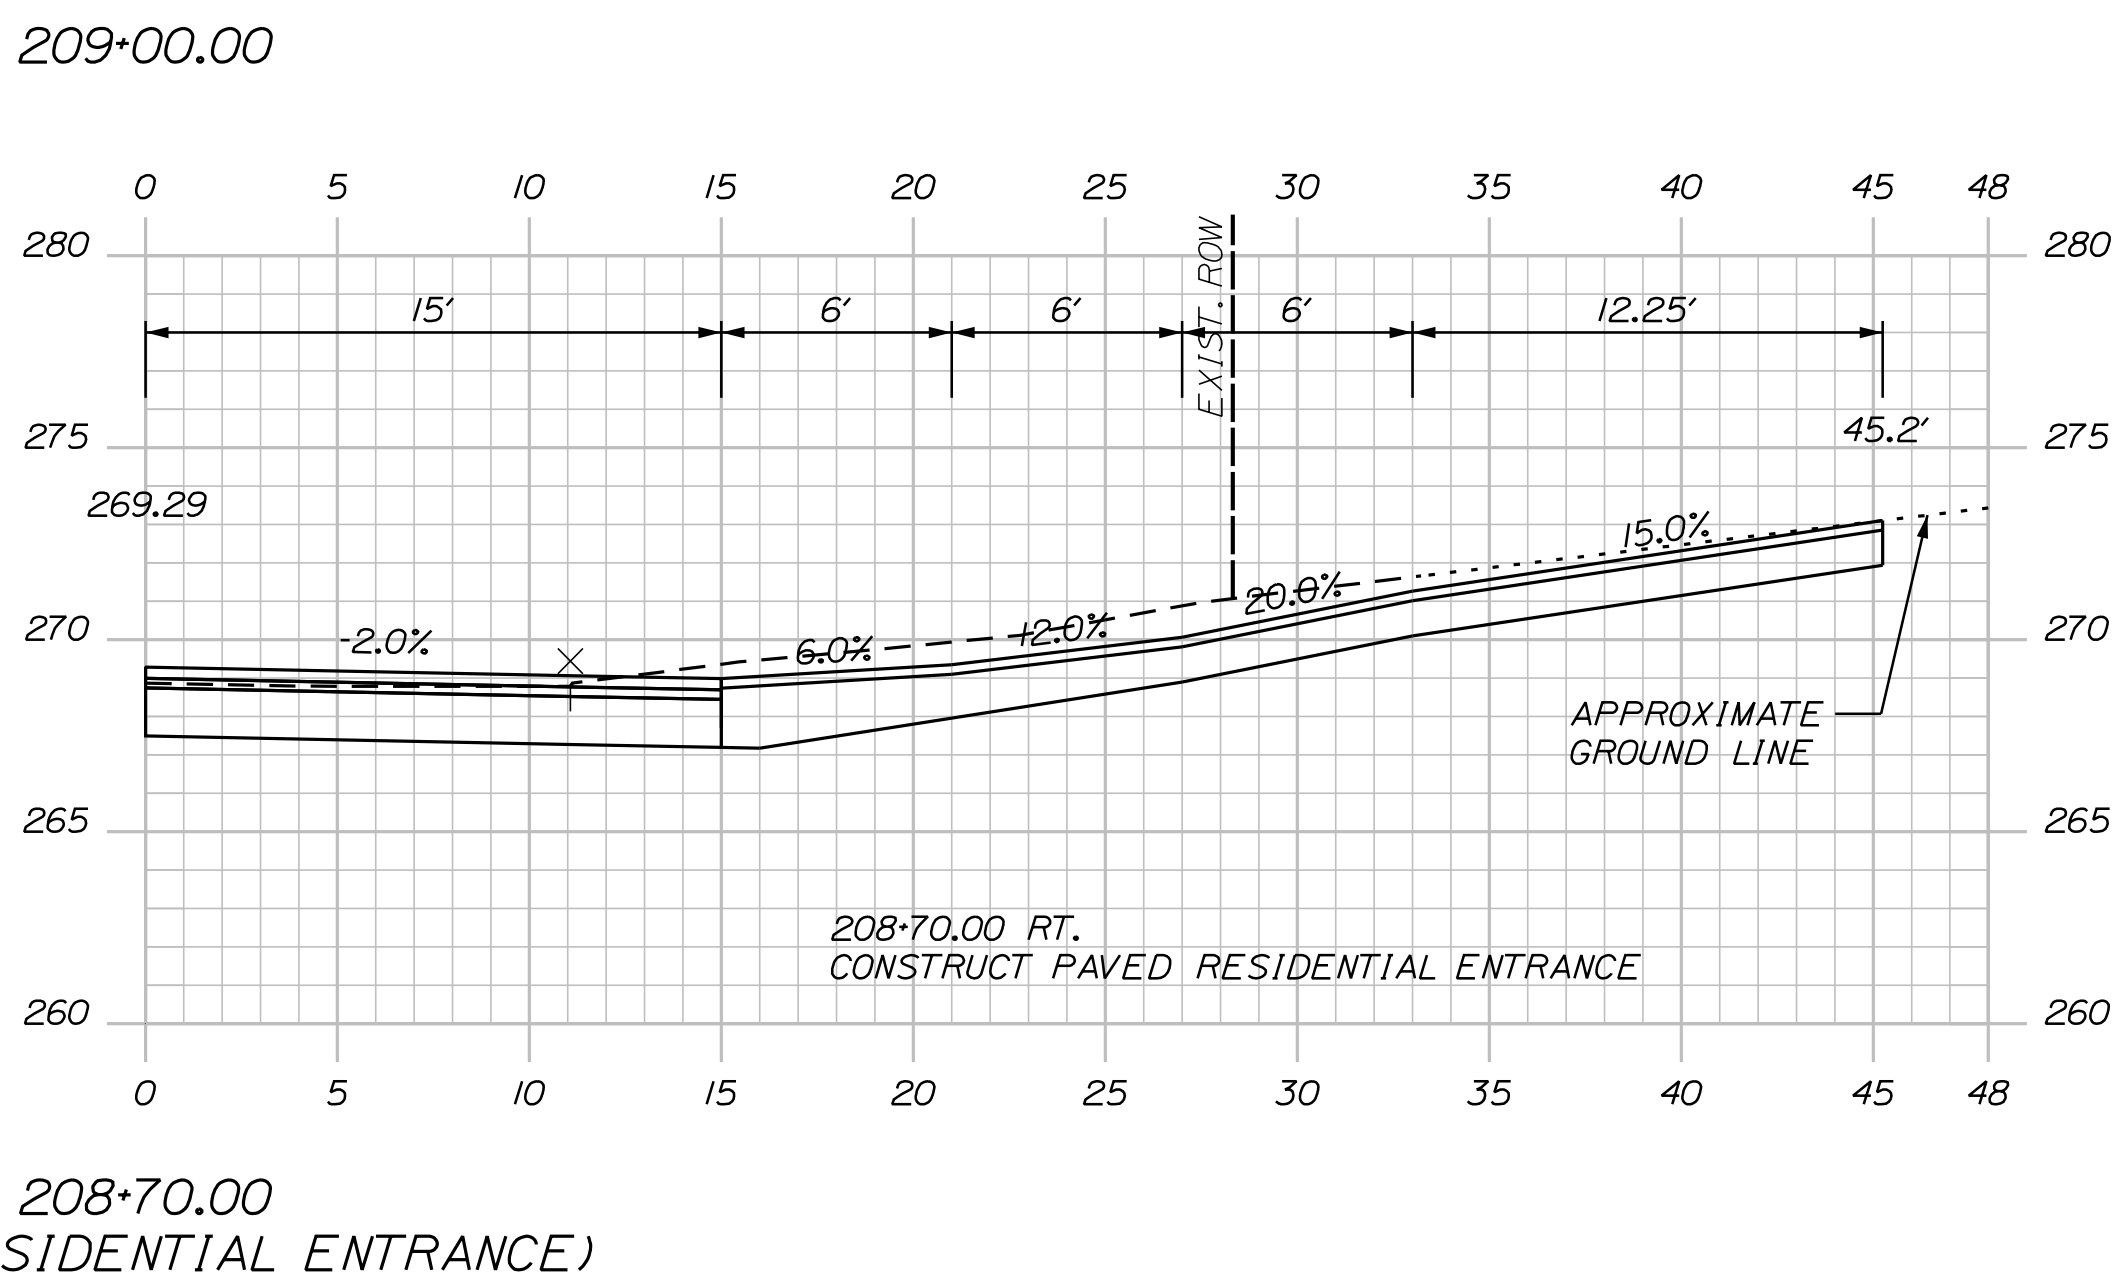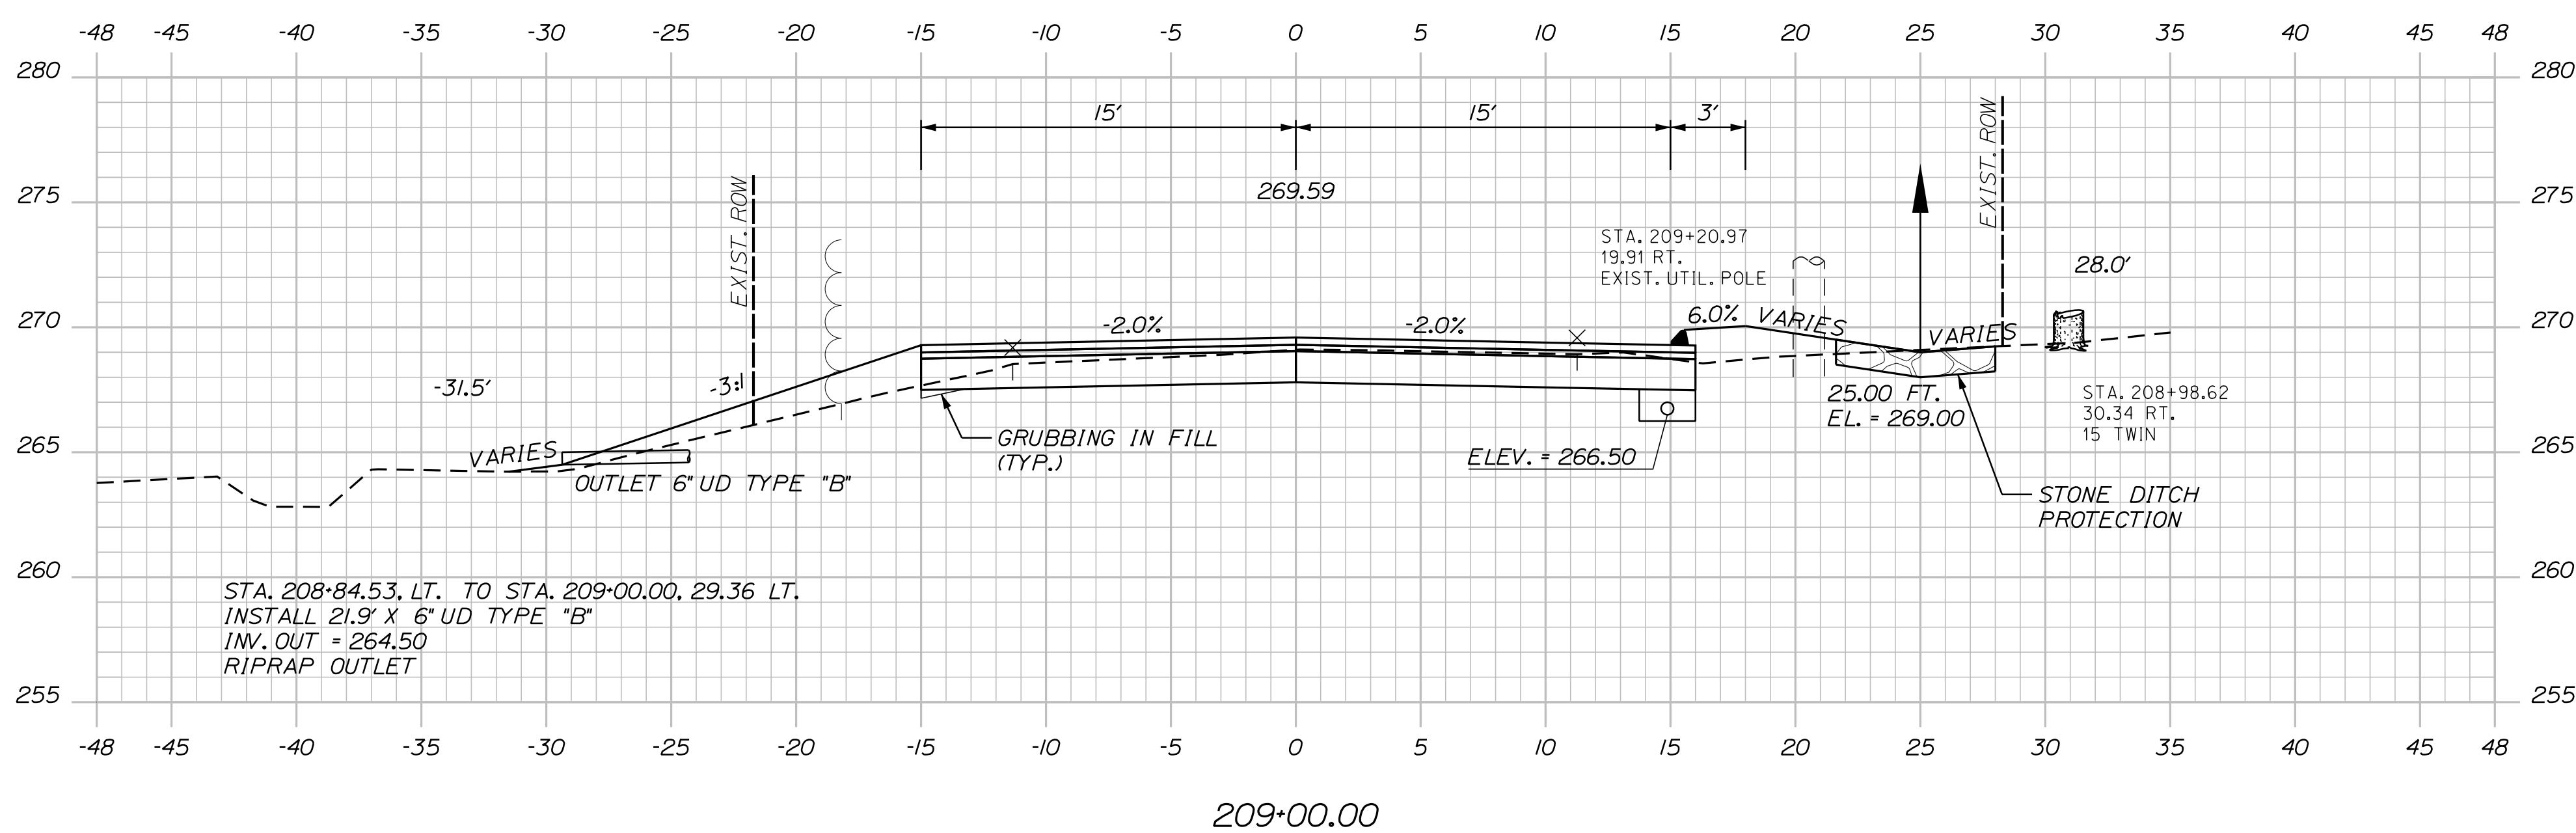

OF 78

ယ
ဟ

SHEET NUMBER

AUBURN
MERROW ROAD

CROSS SECTIONS

PROJ. MANAGER	K. BENNETT	BY	DATE
DESIGN-DETAILED	T. WARREN	E. ROBINSON	02/25
CHECKED-REVIEWED	J. WINCHENBACH	D. ETTINGER	02/25
DESIGN2-DETAILED2	-	-	-
DESIGN3-DETAILED3	-	-	-
REVISIONS 1	-	-	-
REVISIONS 2	-	-	-
REVISIONS 3	-	-	-
REVISIONS 4	-	-	-
FIELD CHANGES	-	-	-


SIGNATURE

P.E. NUMBER

DATE _____

CITY OF AUBURN
60 COURT STREET
AUBURN, MAINE 04210




Sta. 209+50.00 to Sta. 210+50.00

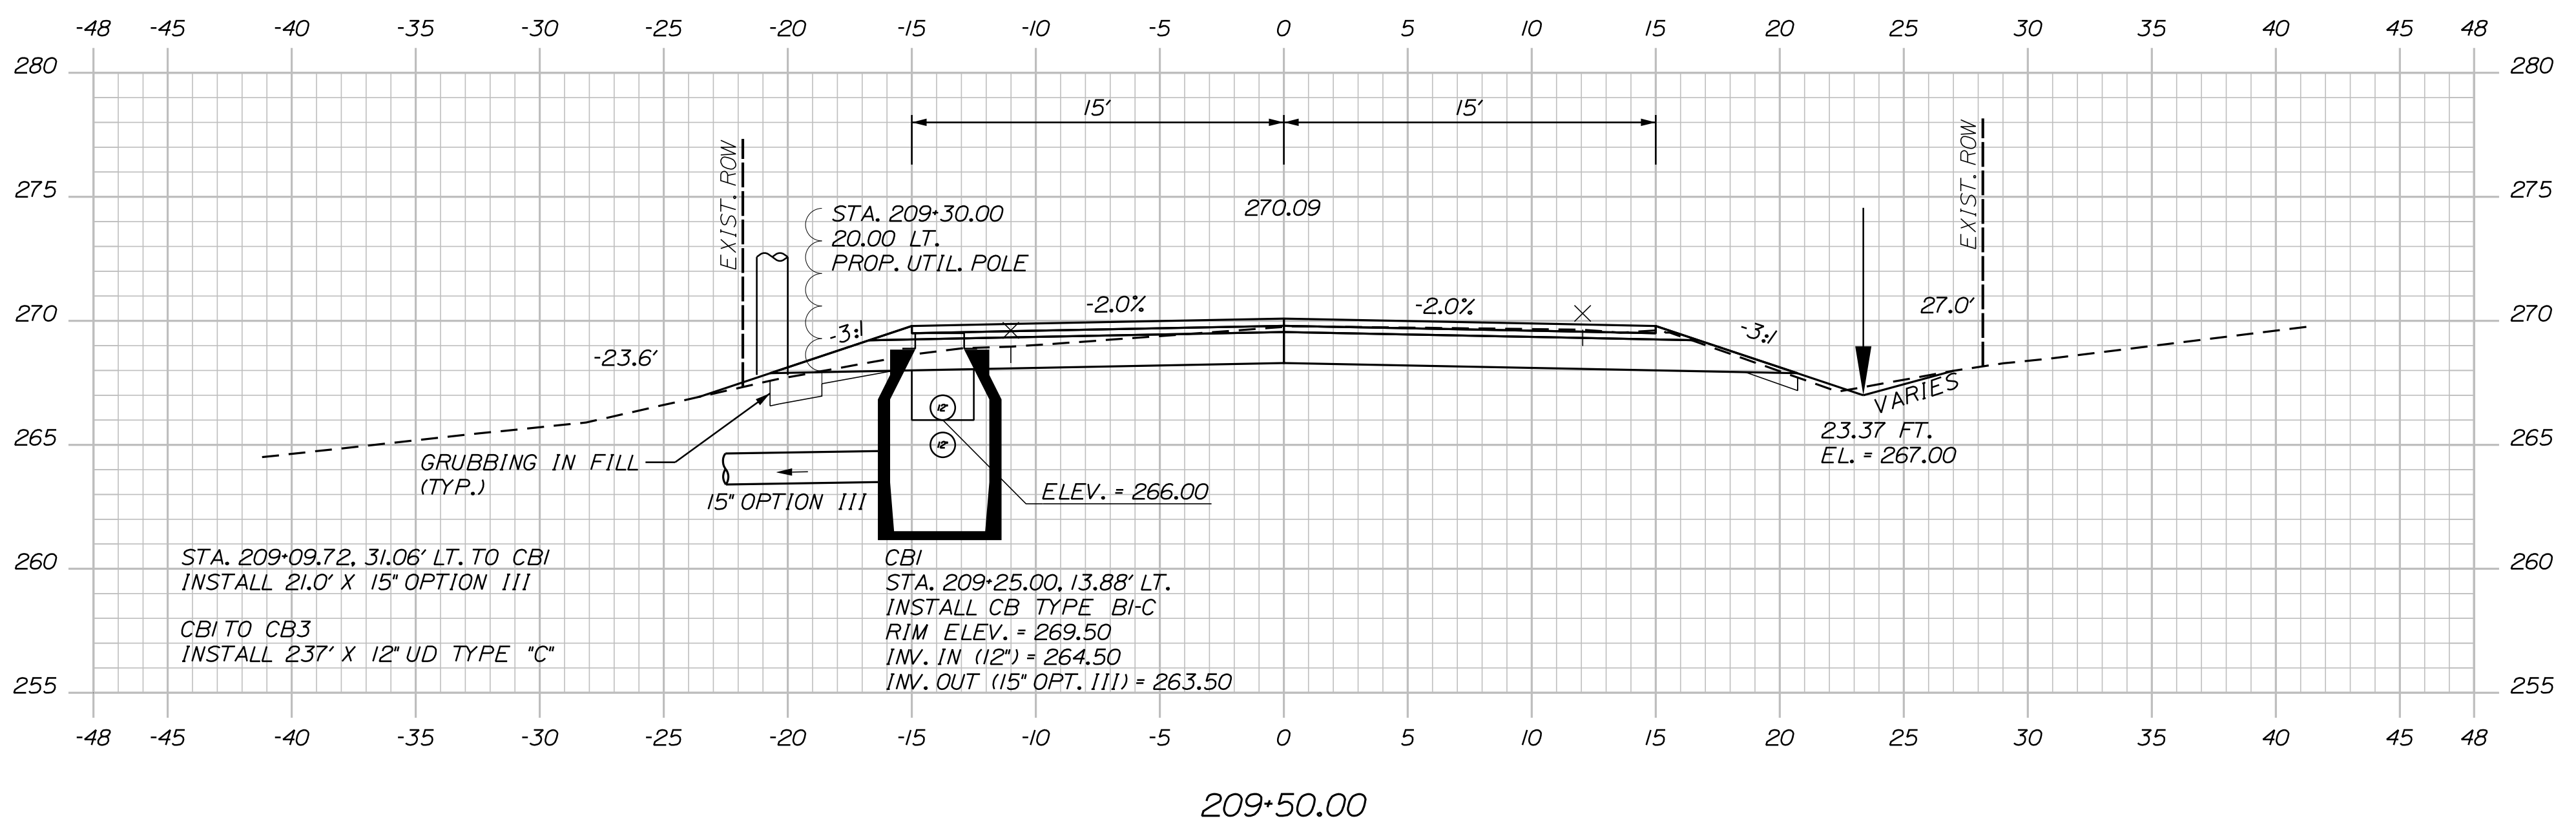

PROJ. MANAGER	K. BENNETT	BY	DATE
DESIGN-DETAILED	T. WARREN	E. ROBINSON	02/25
CHECKED-REVIEWD	J. WINCHENBACH	D. ETTINGER	02/25
DESIGN2-DETAILED2	—	—	—
DESIGN3-DETAILED3	—	—	—
REVISIONS 1	—	—	—
REVISIONS 2	—	—	—
REVISIONS 3	—	—	—
REVISIONS 4	—	—	—
FIELD CHANGES	—	—	—


DATE _____

CITY OF AUBURN
60 COURT STREET
AUBURN, MAINE 04210

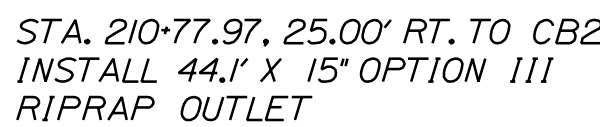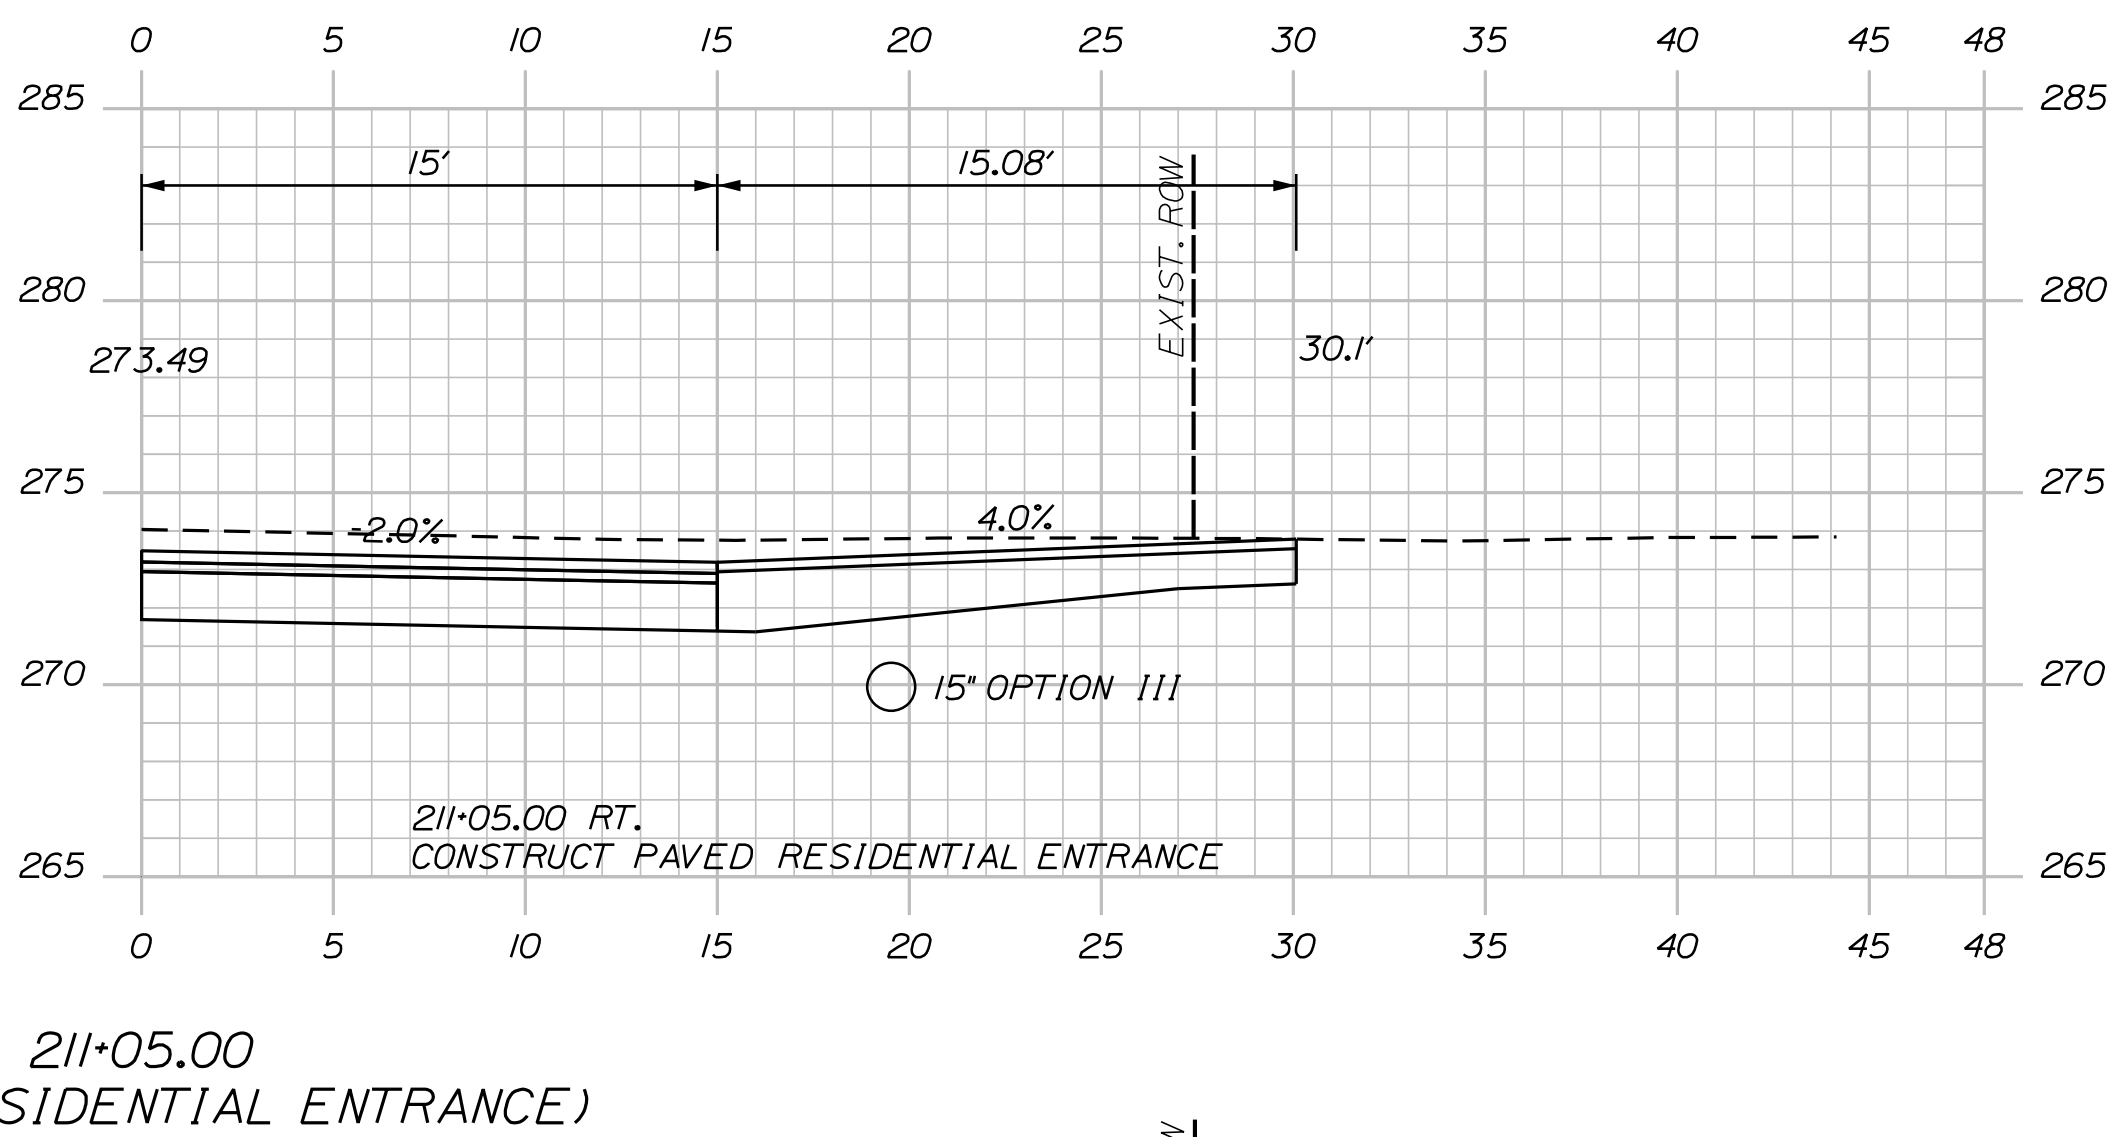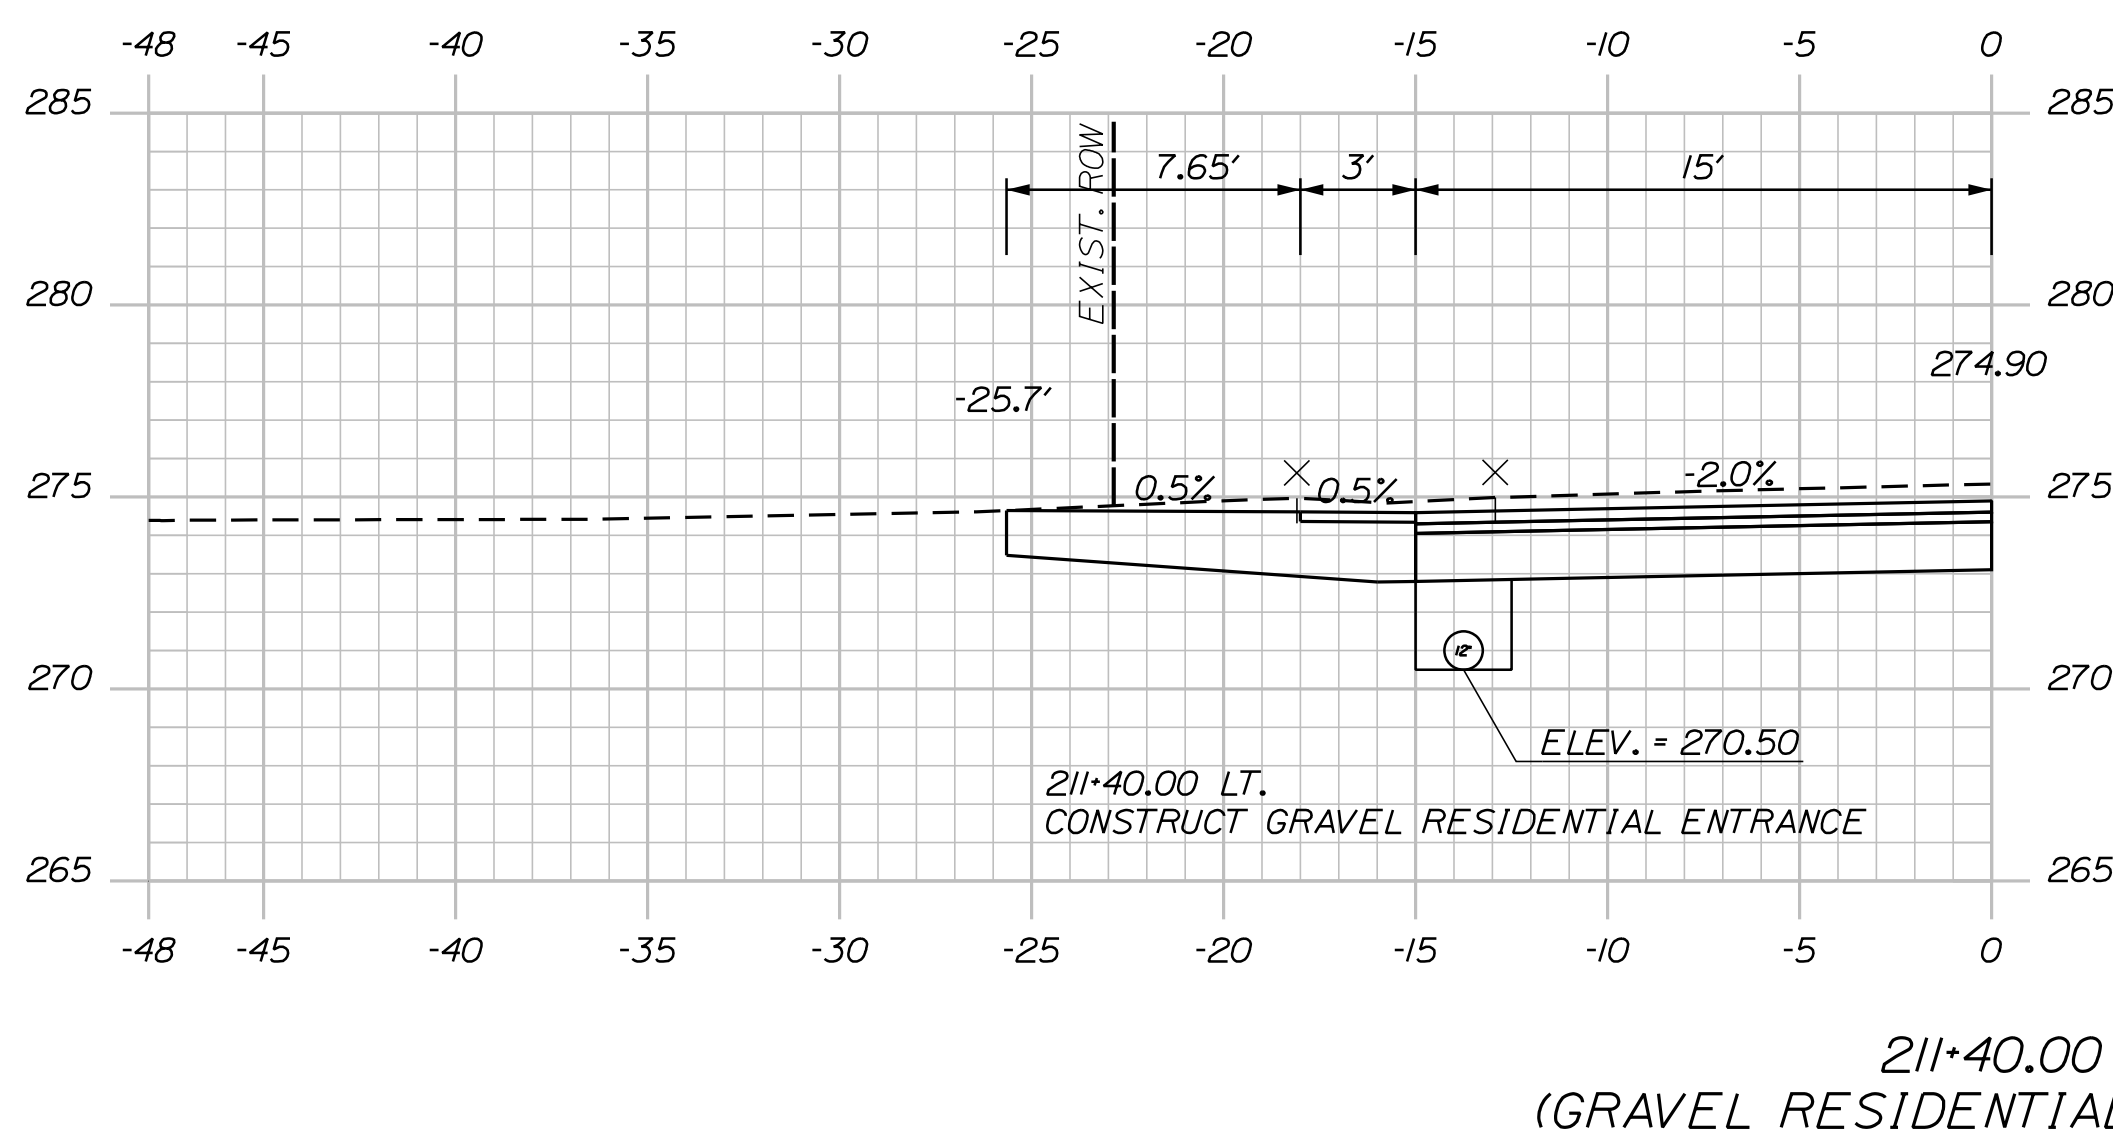

OF 78 37 SHEET NUMBER	AUBURN MERROW ROAD	PROJ. MANAGER	K. BENNETT	BY	DATE	SIGNATURE	CITY OF AUBURN 60 COURT STREET AUBURN, MAINE 04210
		DESIGN-DETAILED	T. WARREN	E. ROBINSON	02/25		
		CHECKED-REVIEWED	J. WINCHENBACH	D. ETTINGER	02/25		
		DESIGN2-DETAILED2	--	--	--		
		DESIGN3-DETAILED3	--	--	--		
	CROSS SECTIONS	REVISIONS 1	--	--	--	P.E. NUMBER	
		REVISIONS 2	--	--	--	DATE	
		REVISIONS 3	--	--	--		
		REVISIONS 4	--	--	--		
		FIELD CHANGES	--	--	--		

U:\\City of Auburn Maine\\3756_Merrow Road Improvements, Auburn\\Z - CAD\\00\\Highway\\XSect.dgn

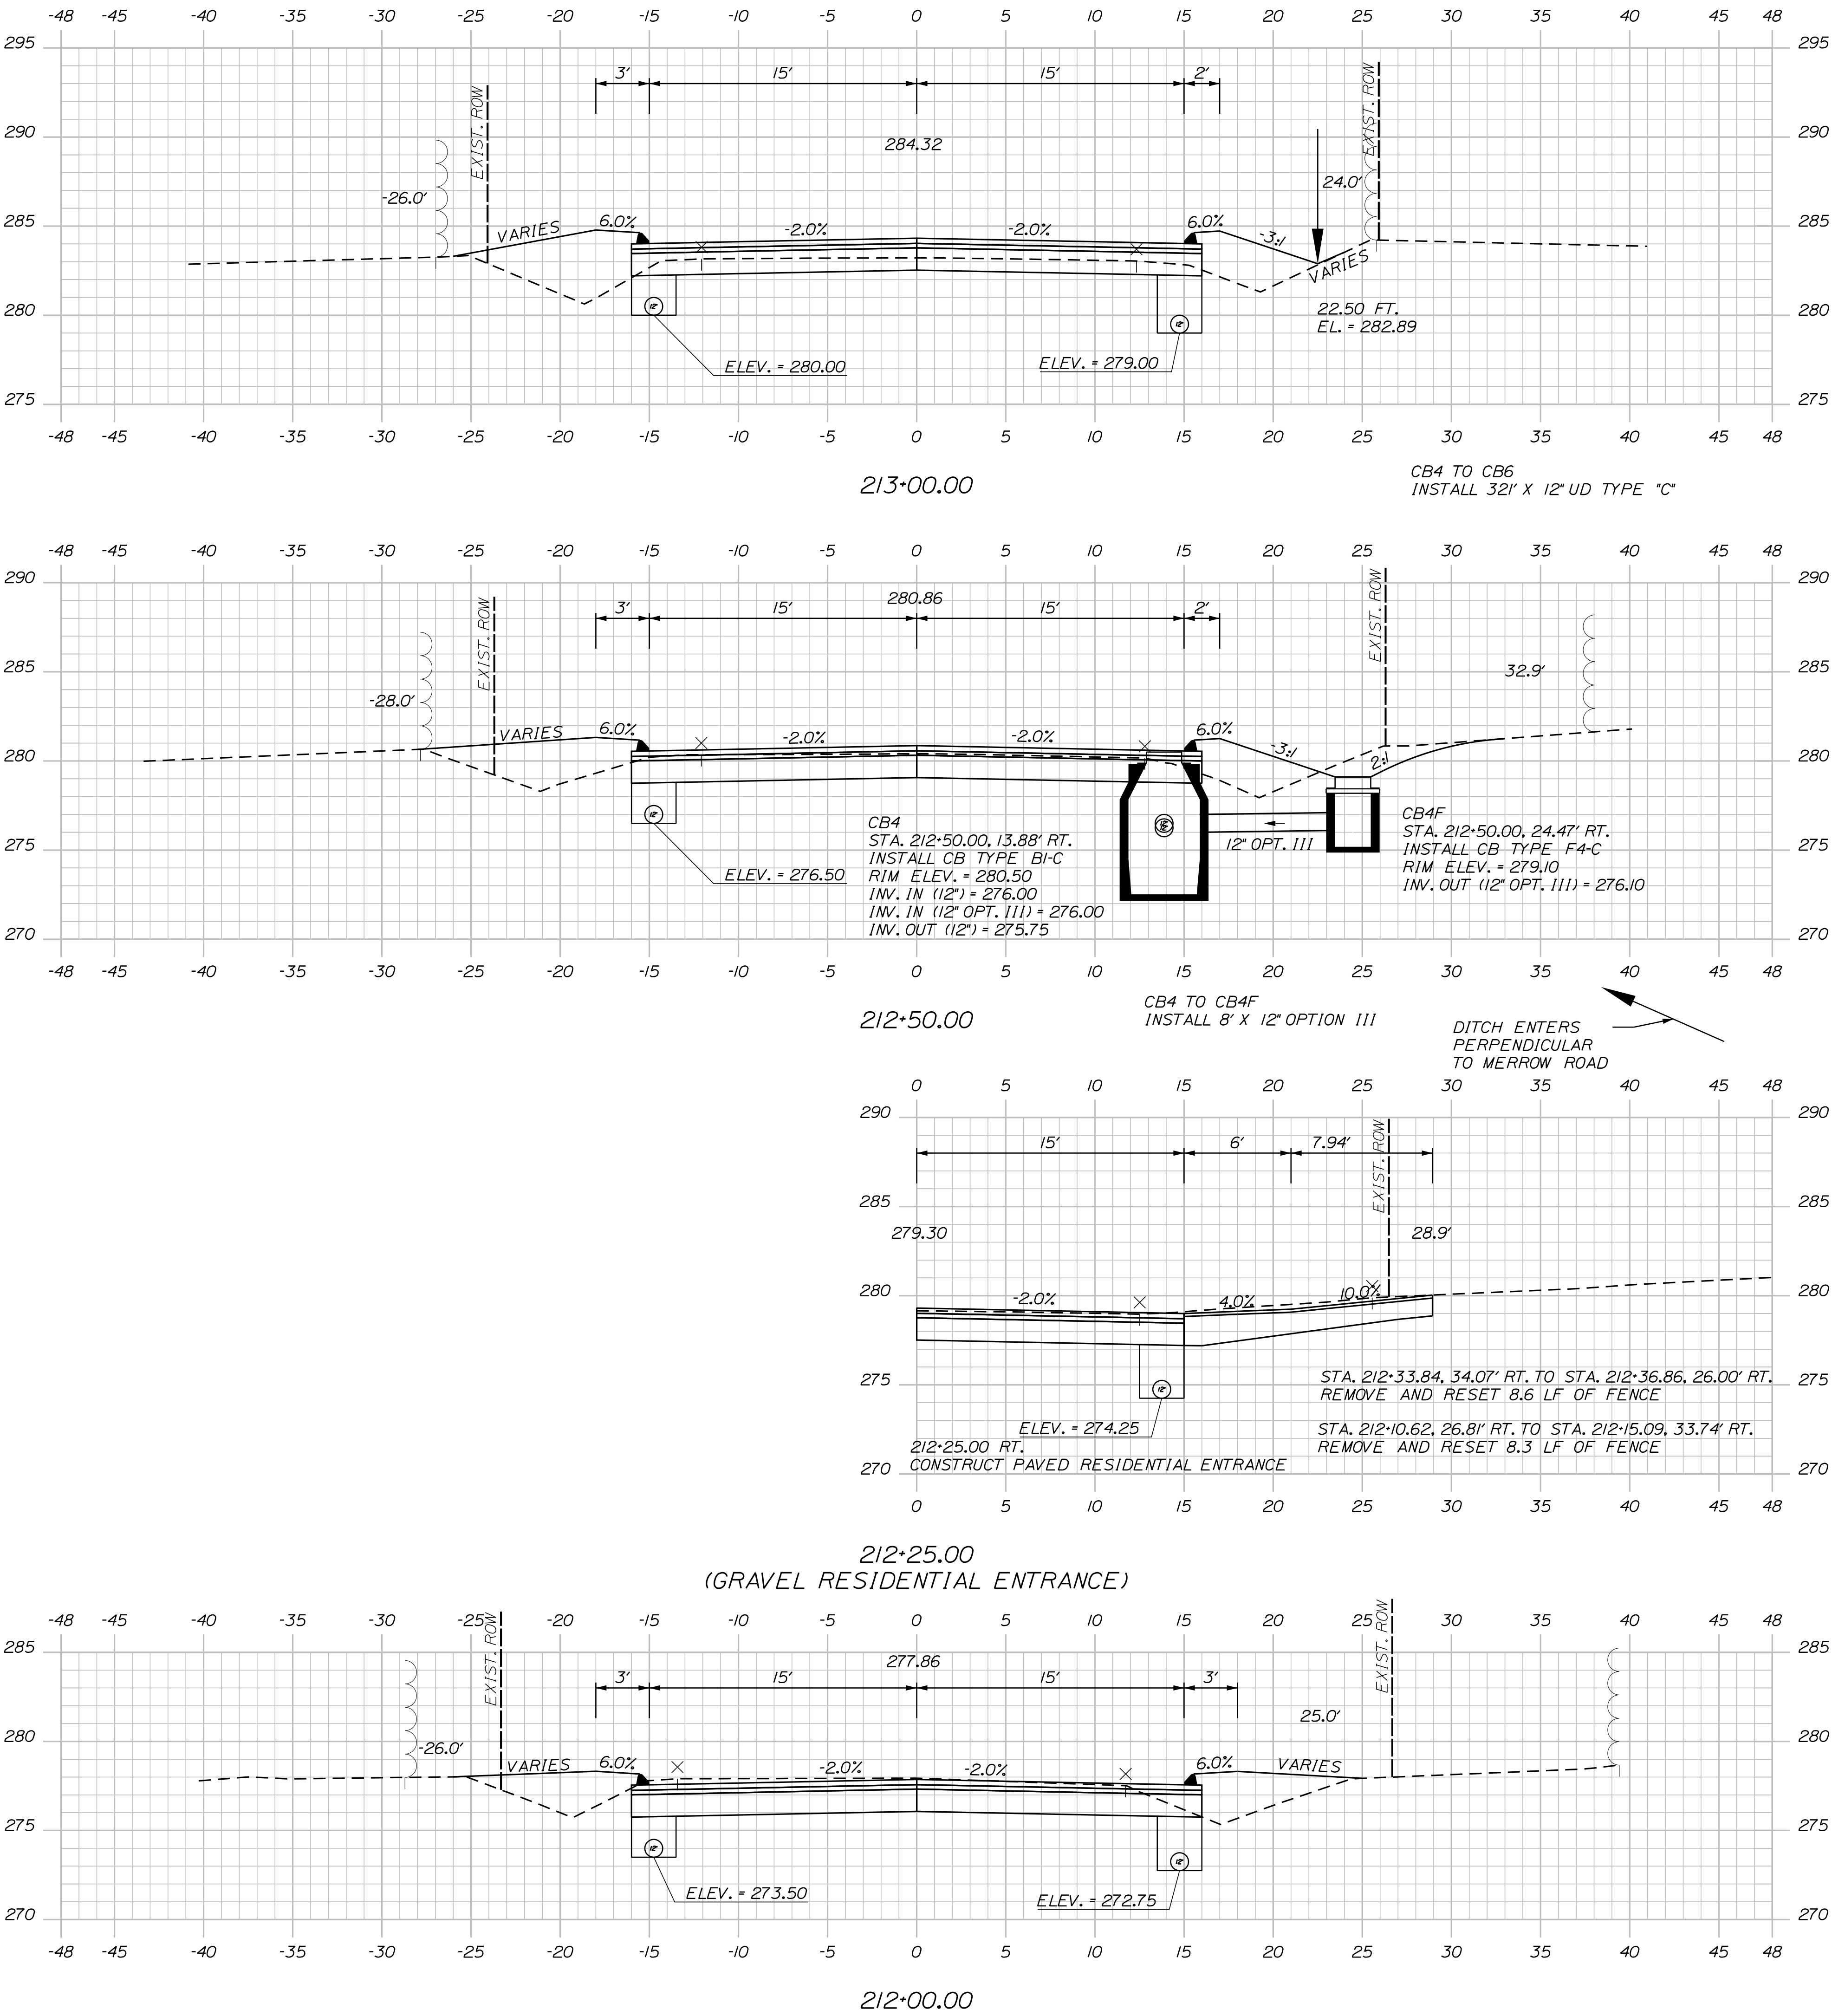

Sta. 212+00.00 to Sta. 213+00.00

OF 78

38

SHEET NUMBER

AUBURN
MERROW ROAD

CROSS SECTIONS

PROJ. MANAGER	K. BENNETT	BY	DATE
DESIGN-DETAILED	T. WARREN	E. ROBINSON	02/25
CHECKED-REVIEWED	J. WINCHENBACH	D. ETTINGER	02/25
DESIGN2-DETAILED2	-	-	-
DESIGN3-DETAILED3	-	-	-
REVISIONS 1	-	-	-
REVISIONS 2	-	-	-
REVISIONS 3	-	-	-
REVISIONS 4	-	-	-
FIELD CHANGES	-	-	-

SIGNATURE

P.E. NUMBER


DATE

CITY OF AUBURN

60 COURT STREET

AUBURN, MAINE 04210

U:\\City of Auburn Maine\\3756_Merrow Road Improvements, Auburn\\Z - CAD\\00\\Highway\\XSect.dgn

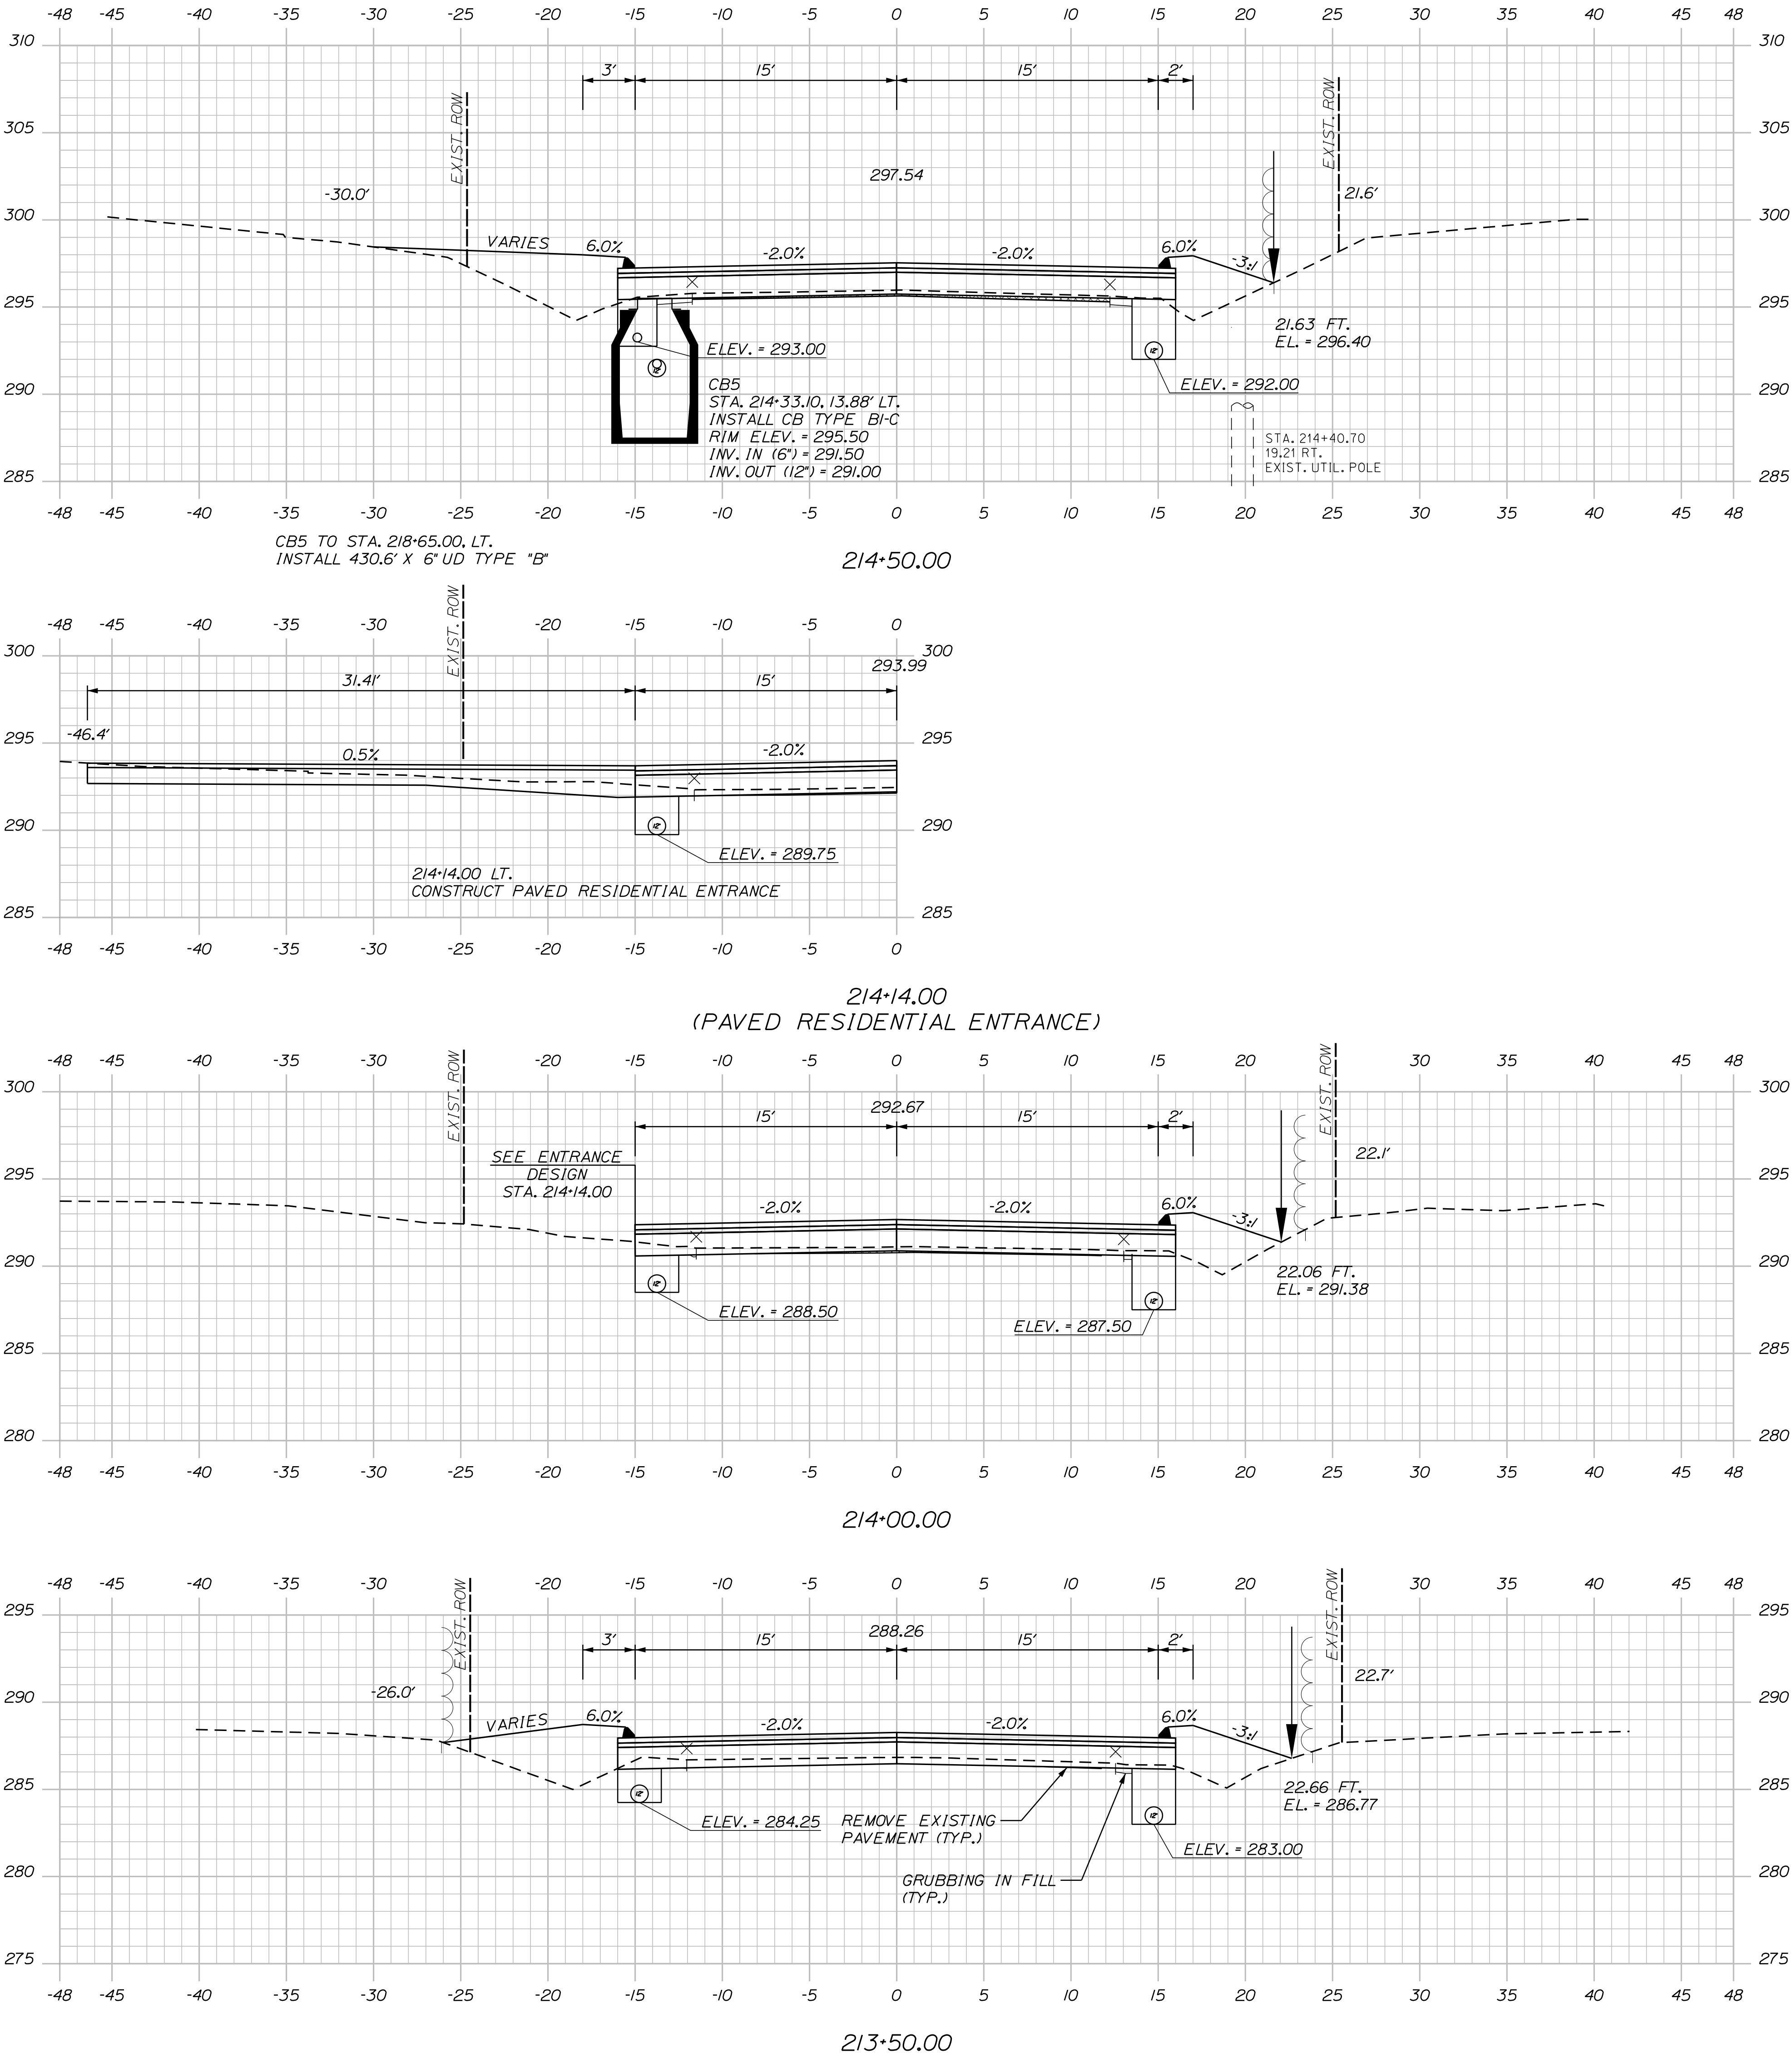

Sta. 213+50.00 to Sta. 214+50.00

OF 78

39

SHEET NUMBER

AUBURN
MERROW ROAD

CROSS SECTIONS

PROJ. MANAGER	K. BENNETT	BY	DATE
DESIGN-DETAILED	T. WARREN	E. ROBINSON	02\25
CHECKED-REVIEWED	J. WINCHENBACH	D. ETTINGER	02\25
DESIGN2-DETAILED2	-	-	-
DESIGN3-DETAILED3	-	-	-
REVISIONS 1	-	-	-
REVISIONS 2	-	-	-
REVISIONS 3	-	-	-
REVISIONS 4	-	-	-
FIELD CHANGES	-	-	-

SIGNATURE

P.E. NUMBER


DATE

CITY OF AUBURN

60 COURT STREET


AUBURN, MAINE 04210

U:\\City of Auburn Maine\\3756_Merrow Road Improvements, Auburn\\Z - CAD\\00\\Highway\\XSect.dgn

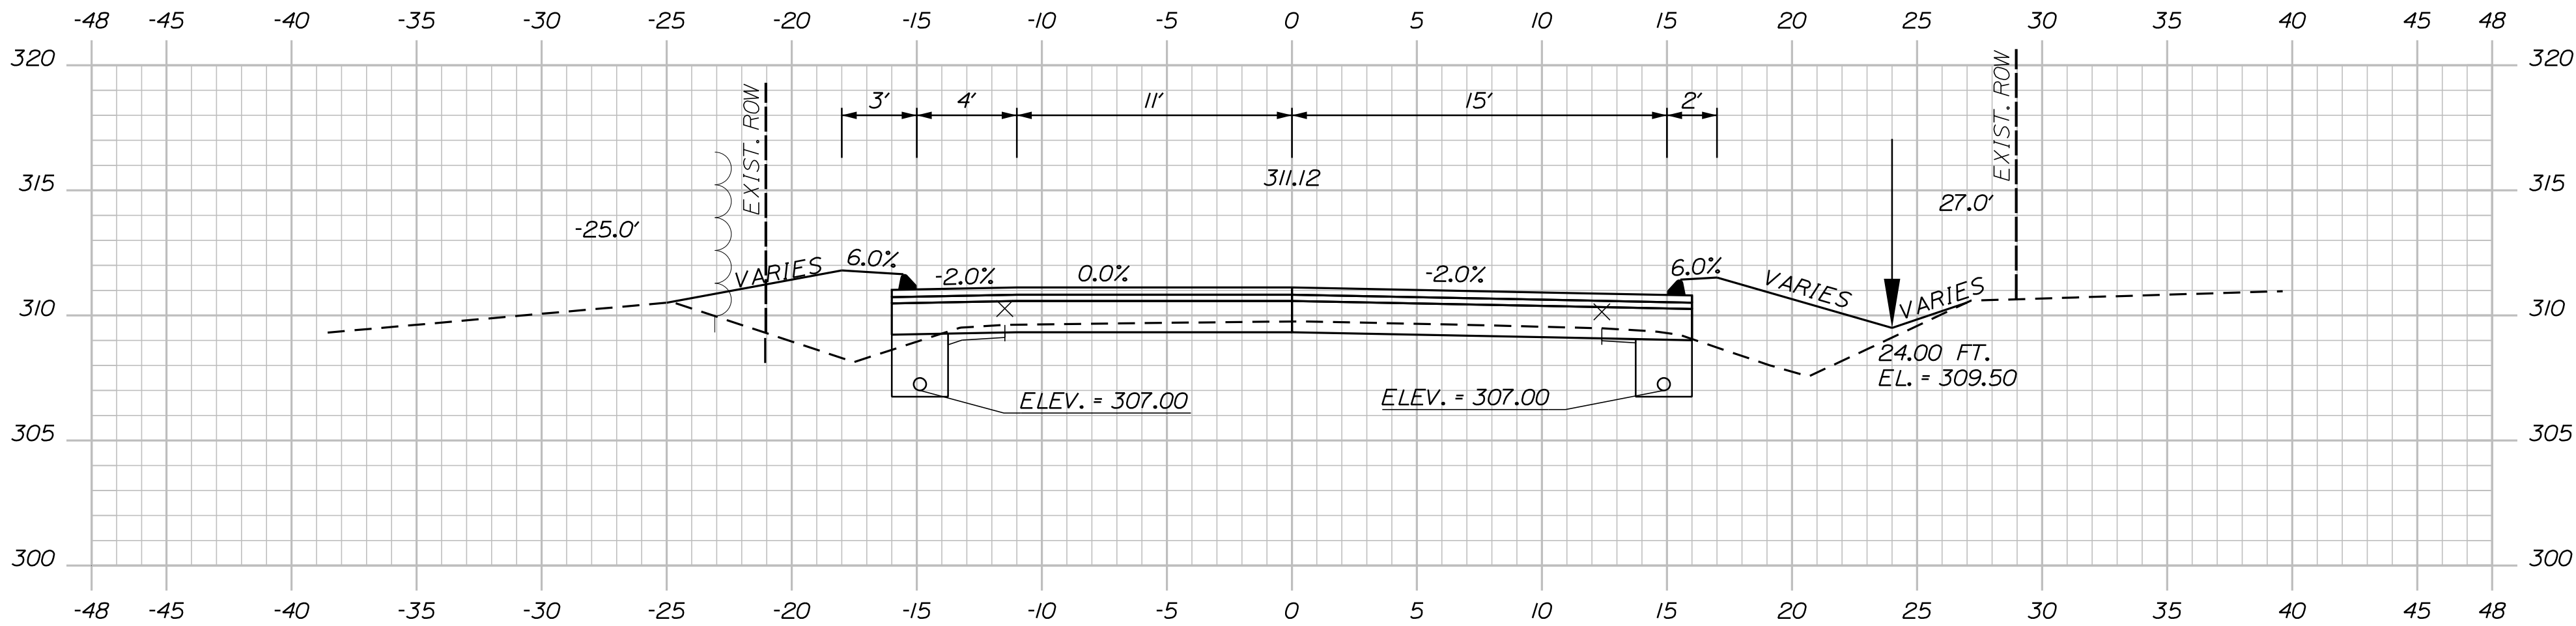


216+00.00

CB6 TO STA. 218+73.02, RT.
INSTALL 296.1' X 6" UD TYPE "B"

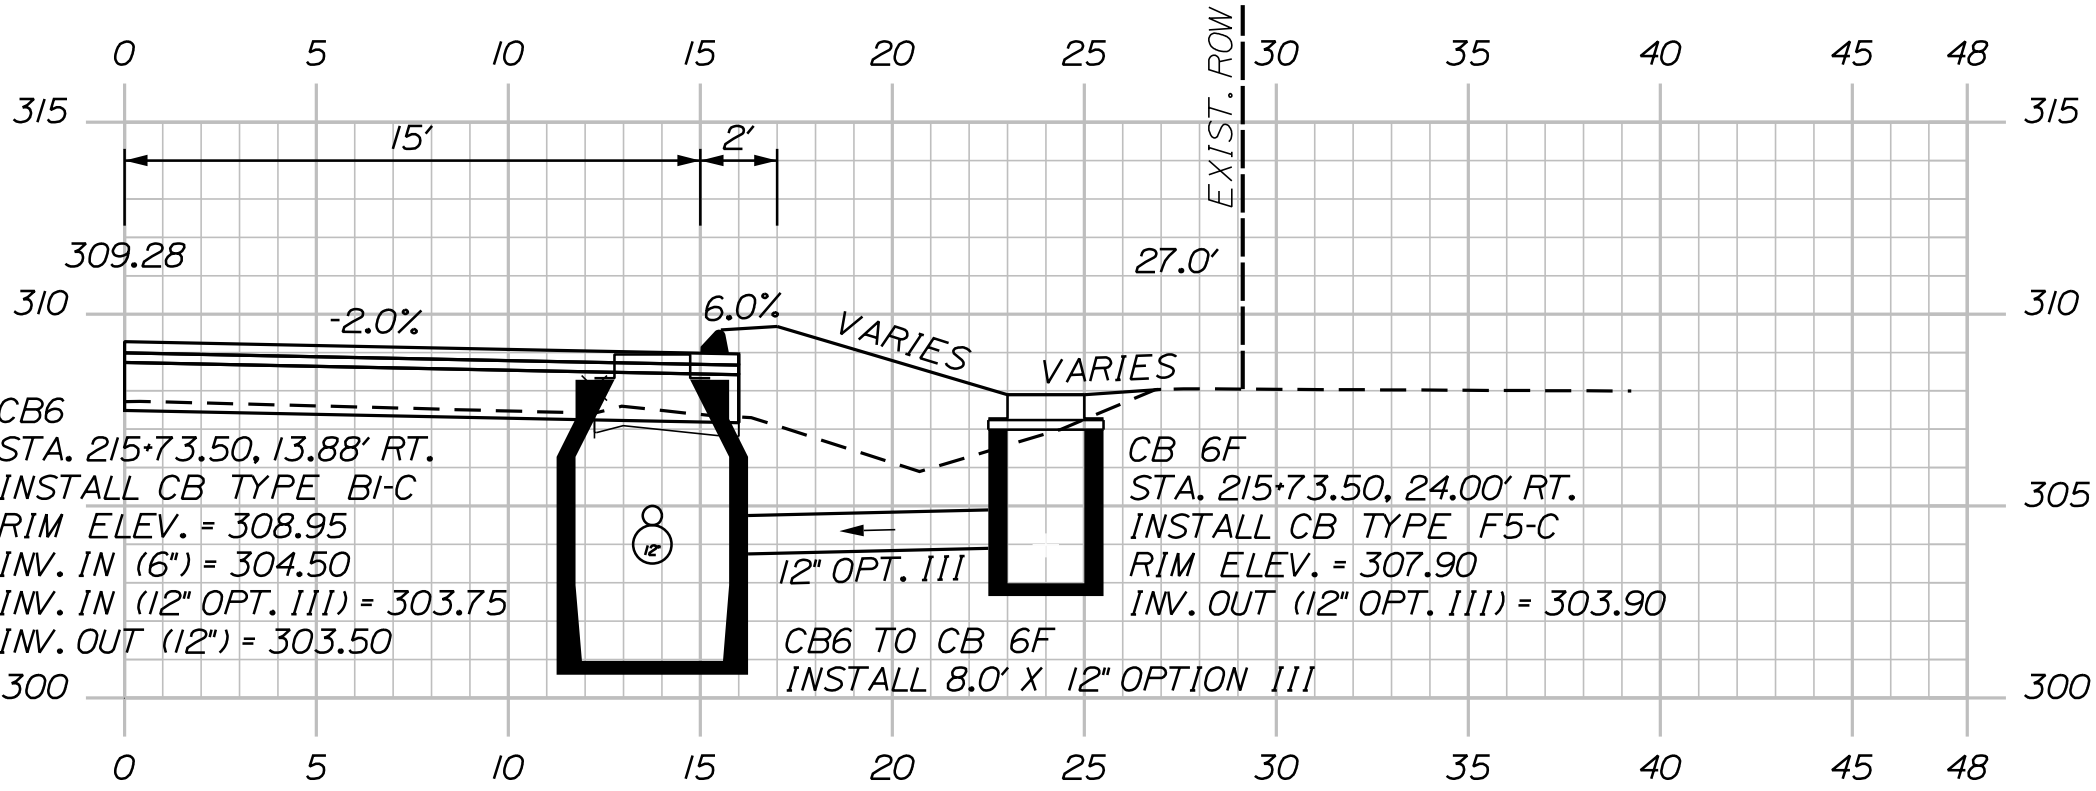


215+73.50

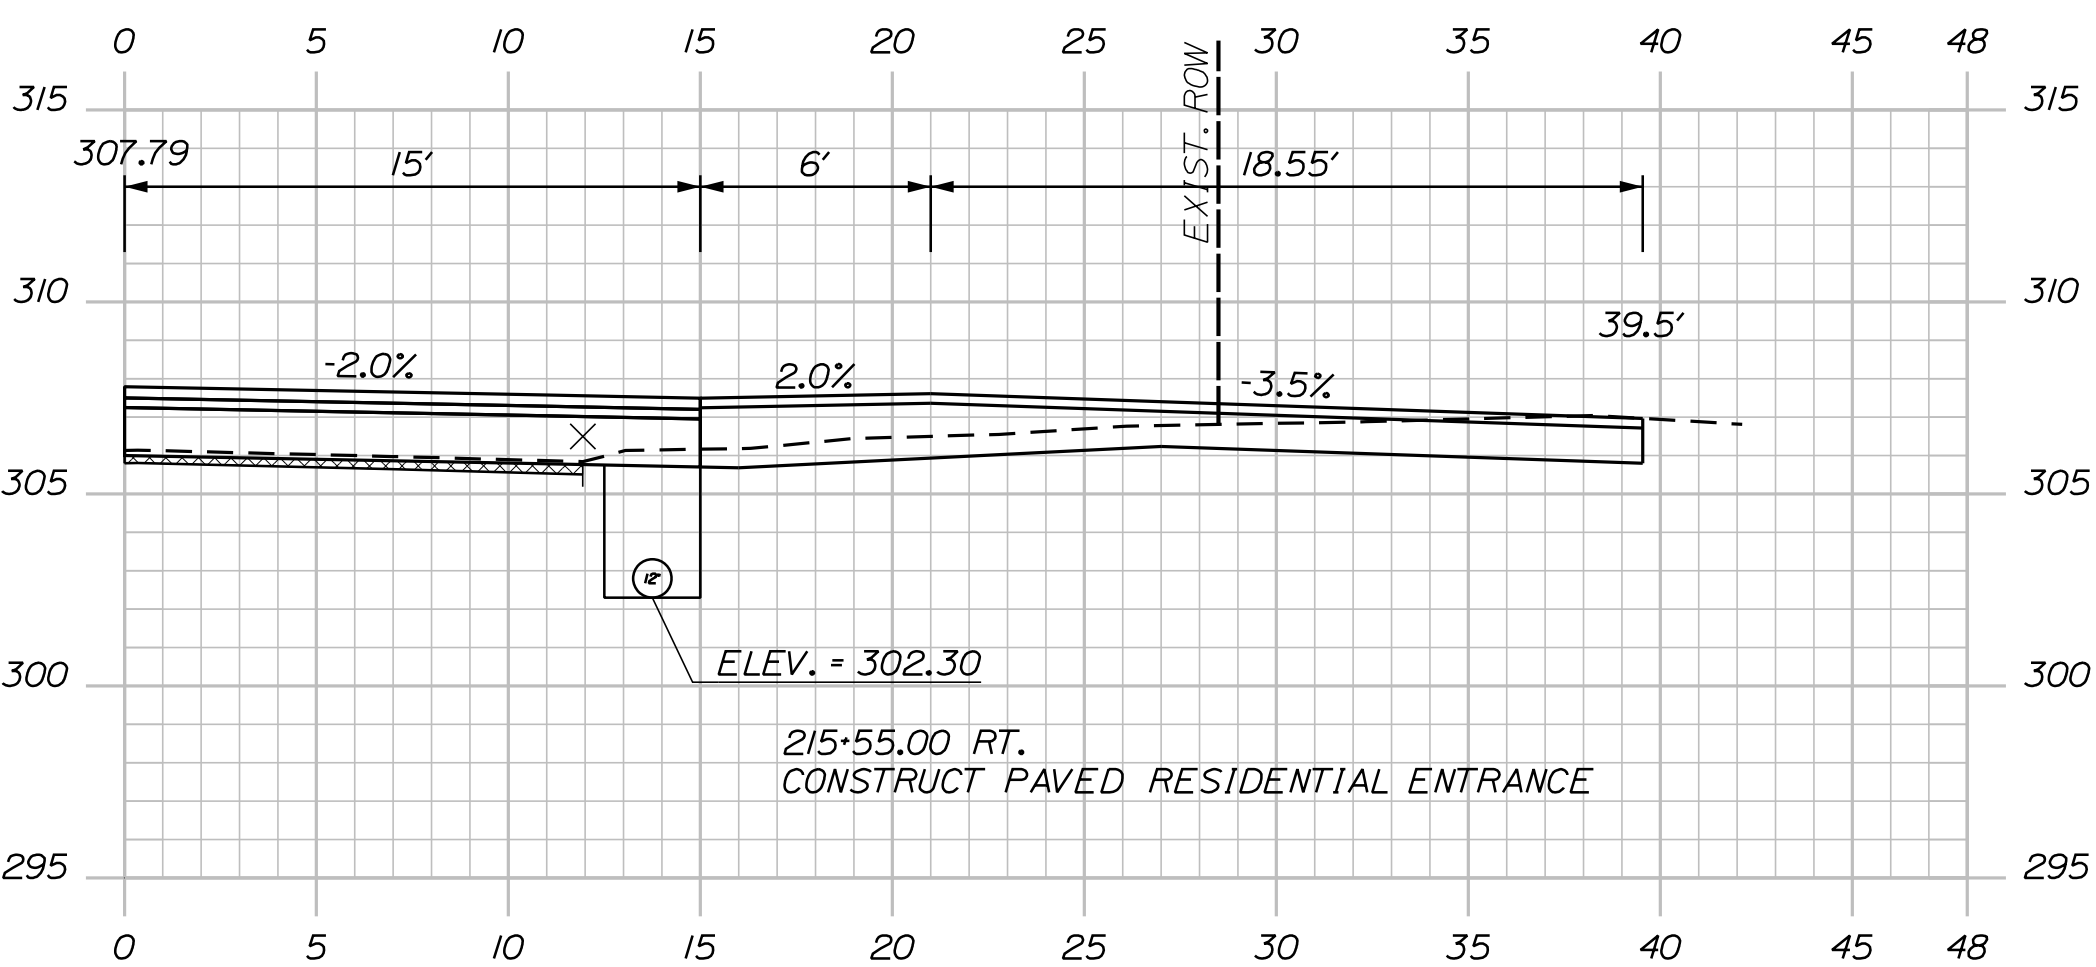


215+55.00

(PAVED RESIDENTIAL ENTRANCE)

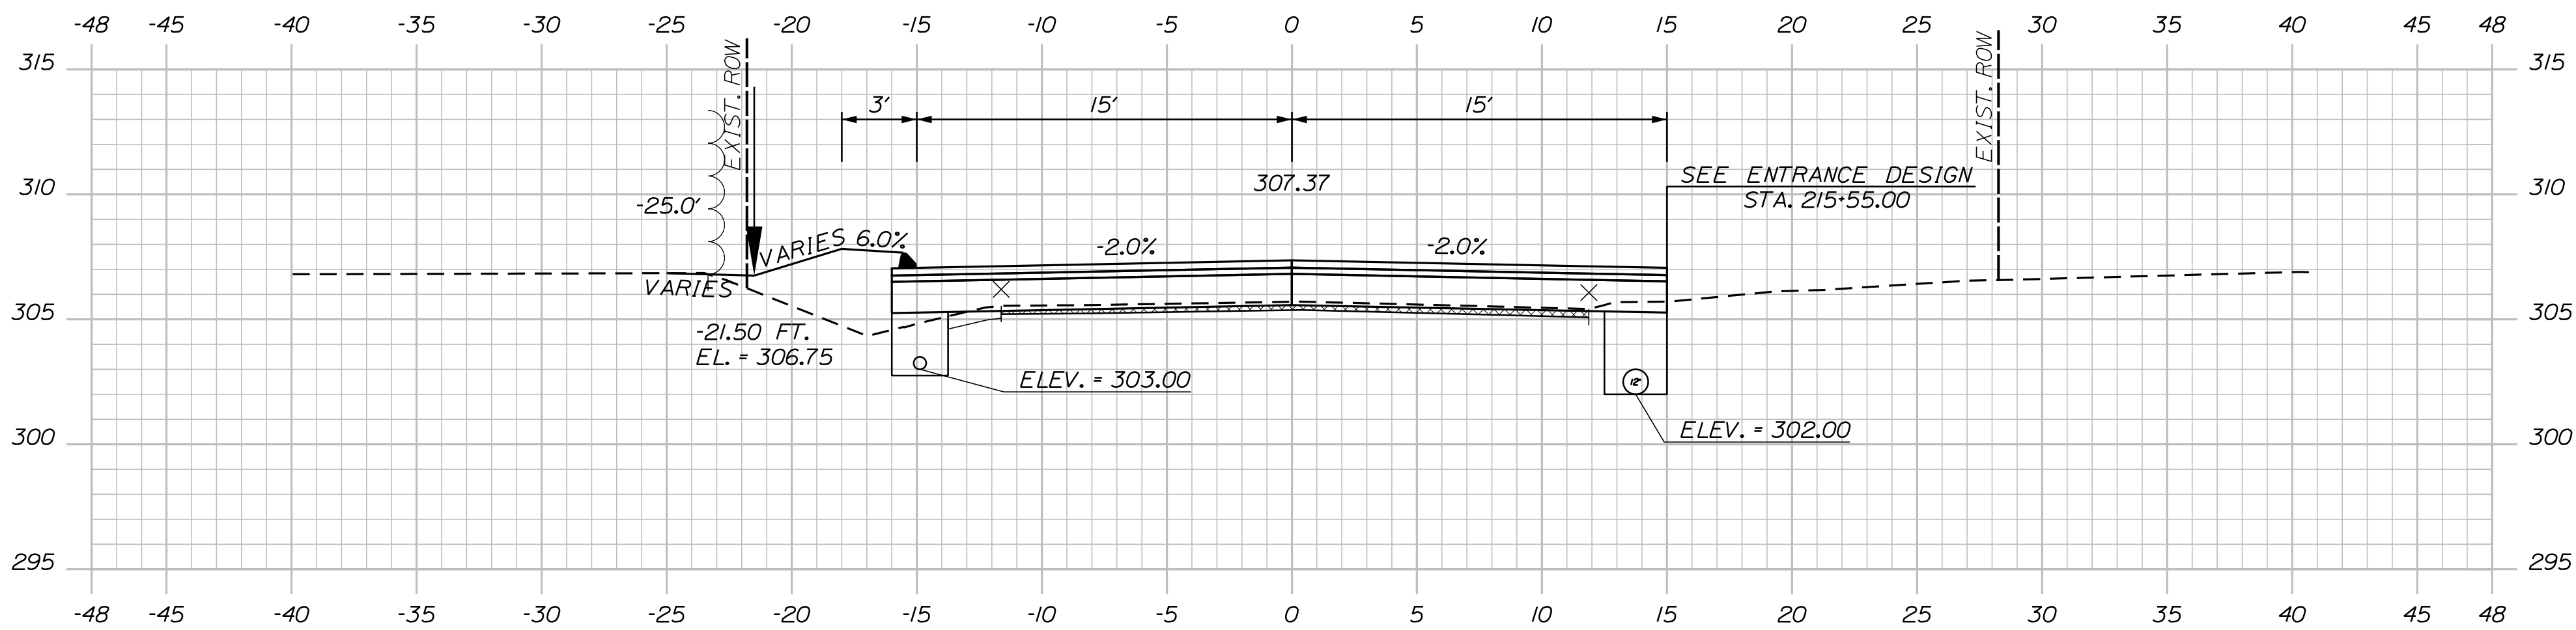

215+50.00

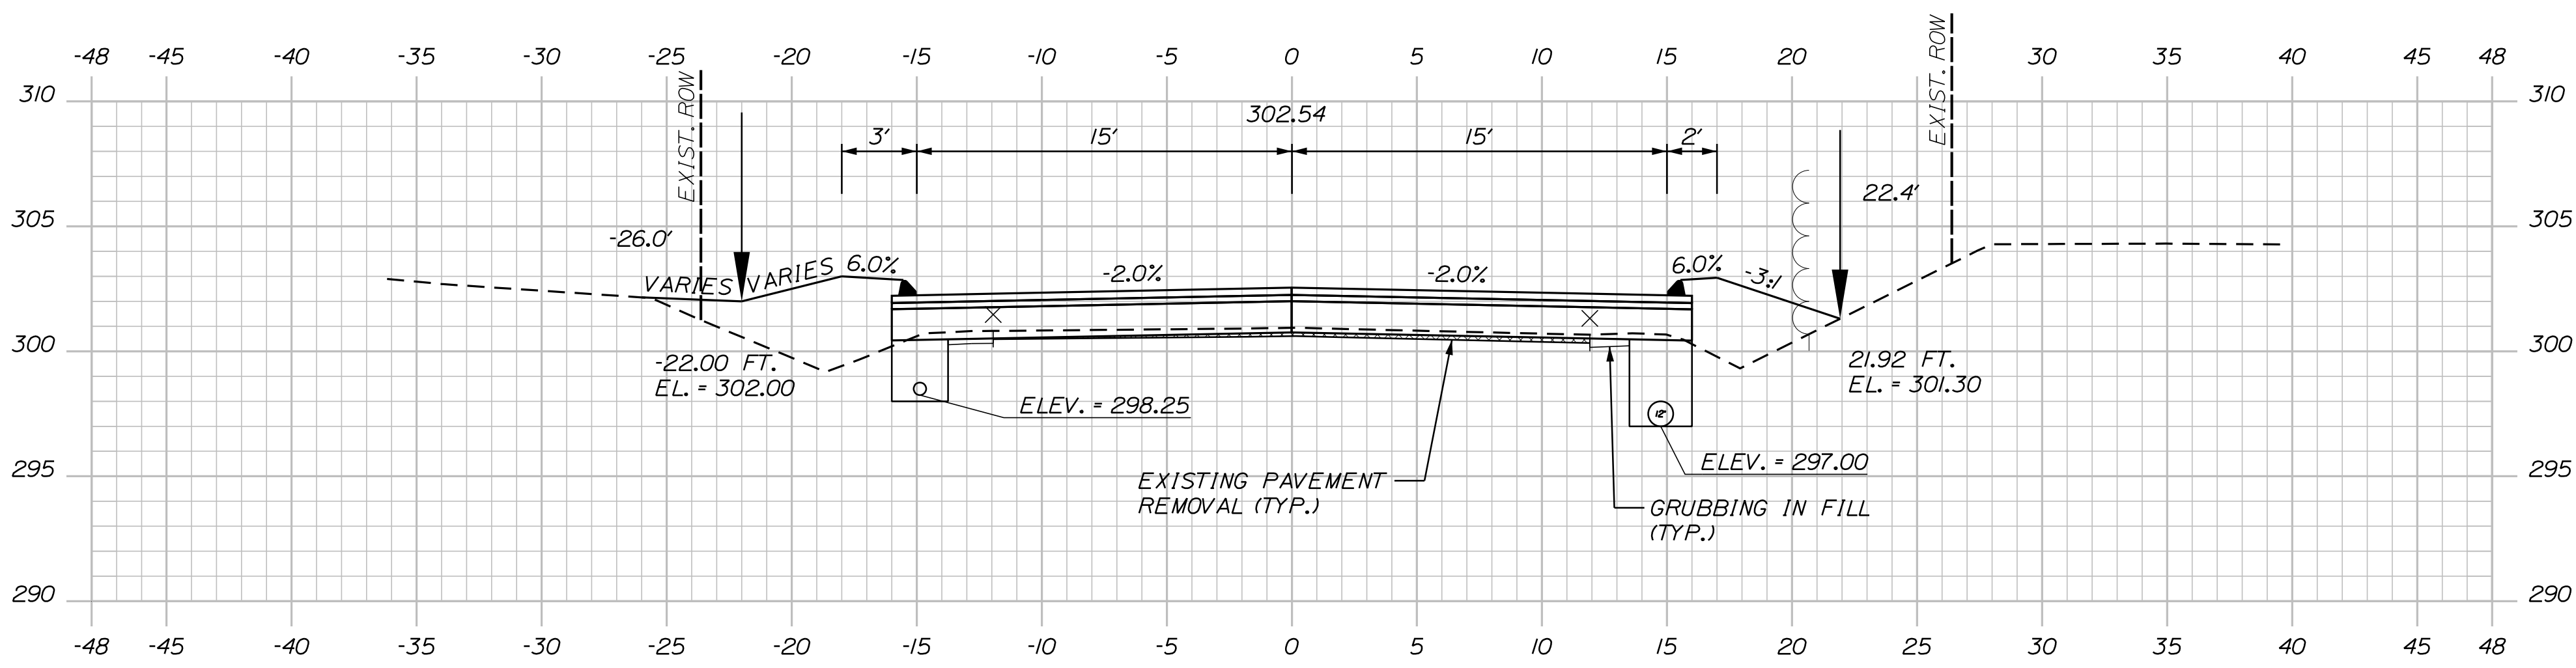

215+00.00

Sta. 215+00.00 to Sta. 216+00.00

40

OF 78


SHEET NUMBER

AUBURN
MERROW ROAD
CROSS SECTIONS

PROJ. MANAGER	K. BENNETT	BY	DATE	SIGNATURE
DESIGN-DETAILED	T. WARREN	E. ROBINSON	02\25	
CHECKED-REVIEWED	J. WINCHENBACH	D. ETTINGER	02\25	
DESIGN2-DETAILED2	-	-	-	
DESIGN3-DETAILED3	-	-	-	
REVISIONS 1	-	-	-	P.E. NUMBER
REVISIONS 2	-	-	-	DATE
REVISIONS 3	-	-	-	
REVISIONS 4	-	-	-	
FIELD CHANGES	-	-	-	





CITY OF AUBURN
60 COURT STREET
AUBURN, MAINE 04210

U:\City of Auburn Maine\3756_Merrow Road Improvements, Auburn\Z - CAD\00\Highway\XSect.dgn

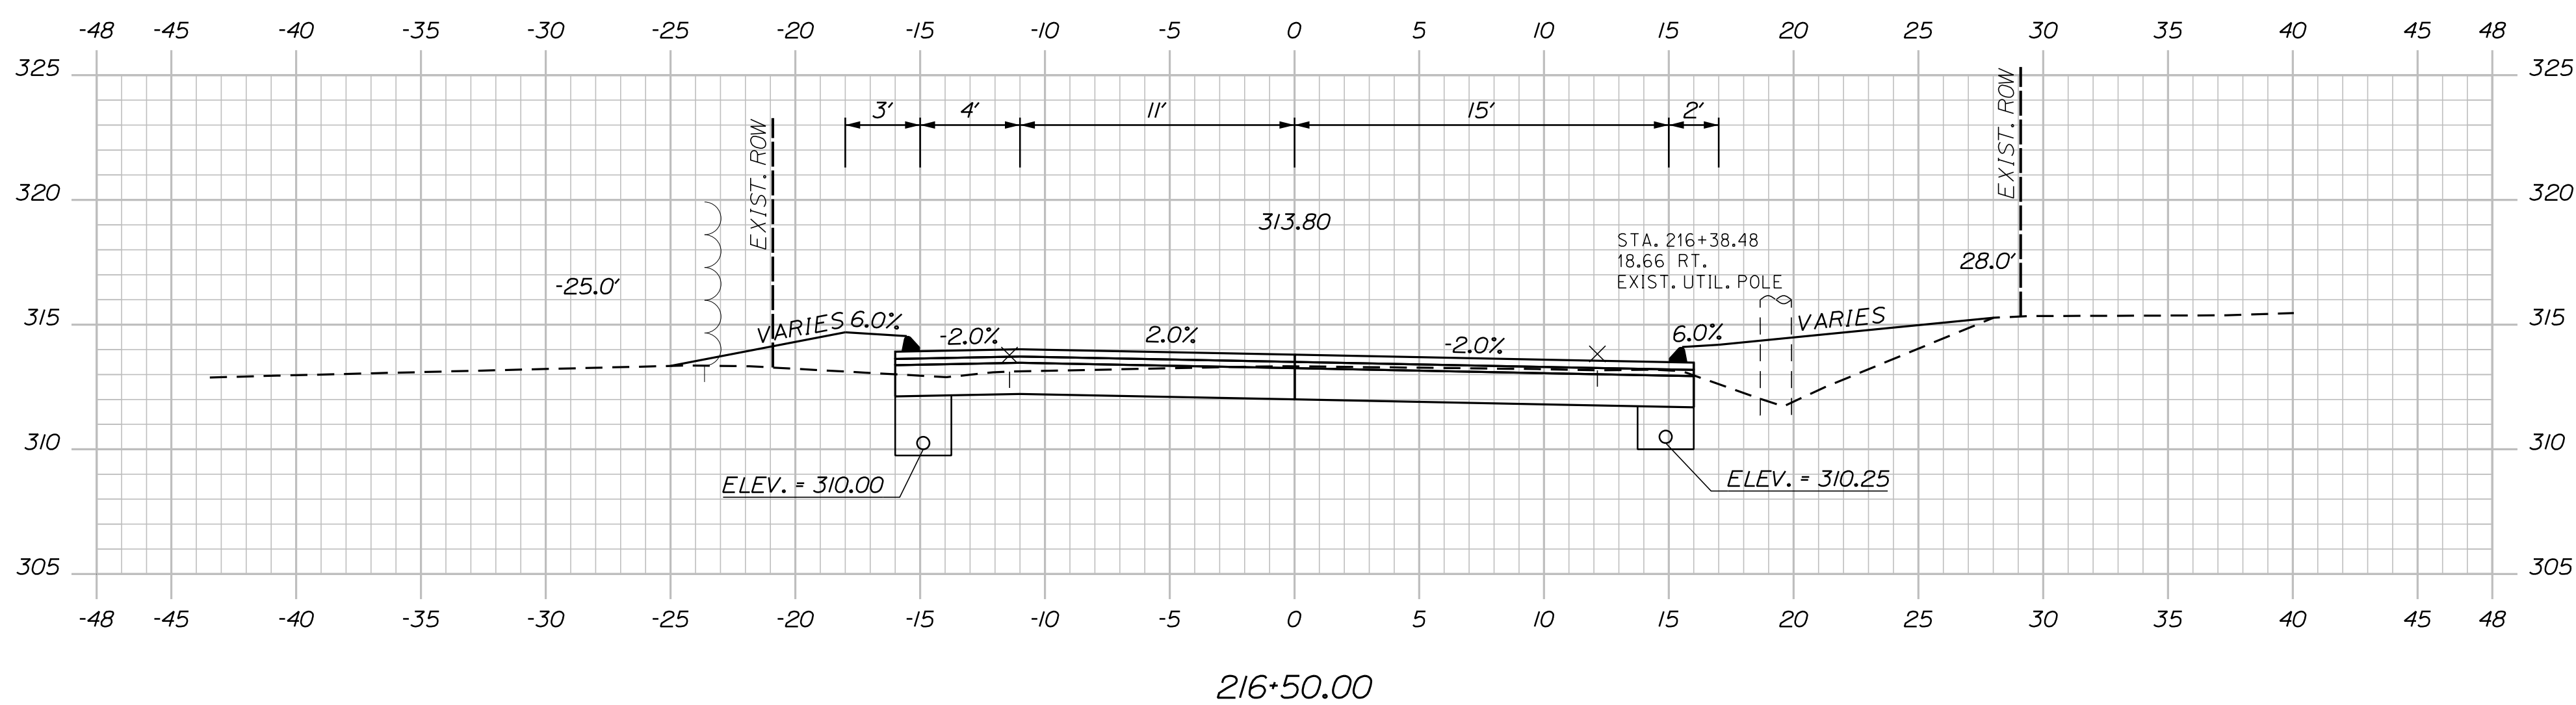

CITY OF AUBURN
60 COURT STREET
AUBURN, MAINE 04210

U:\\City of Auburn Maine\\3756_Merrow Road Improvements, Auburn\\Z - CAD\\00\\Highway\\XSect.dgn

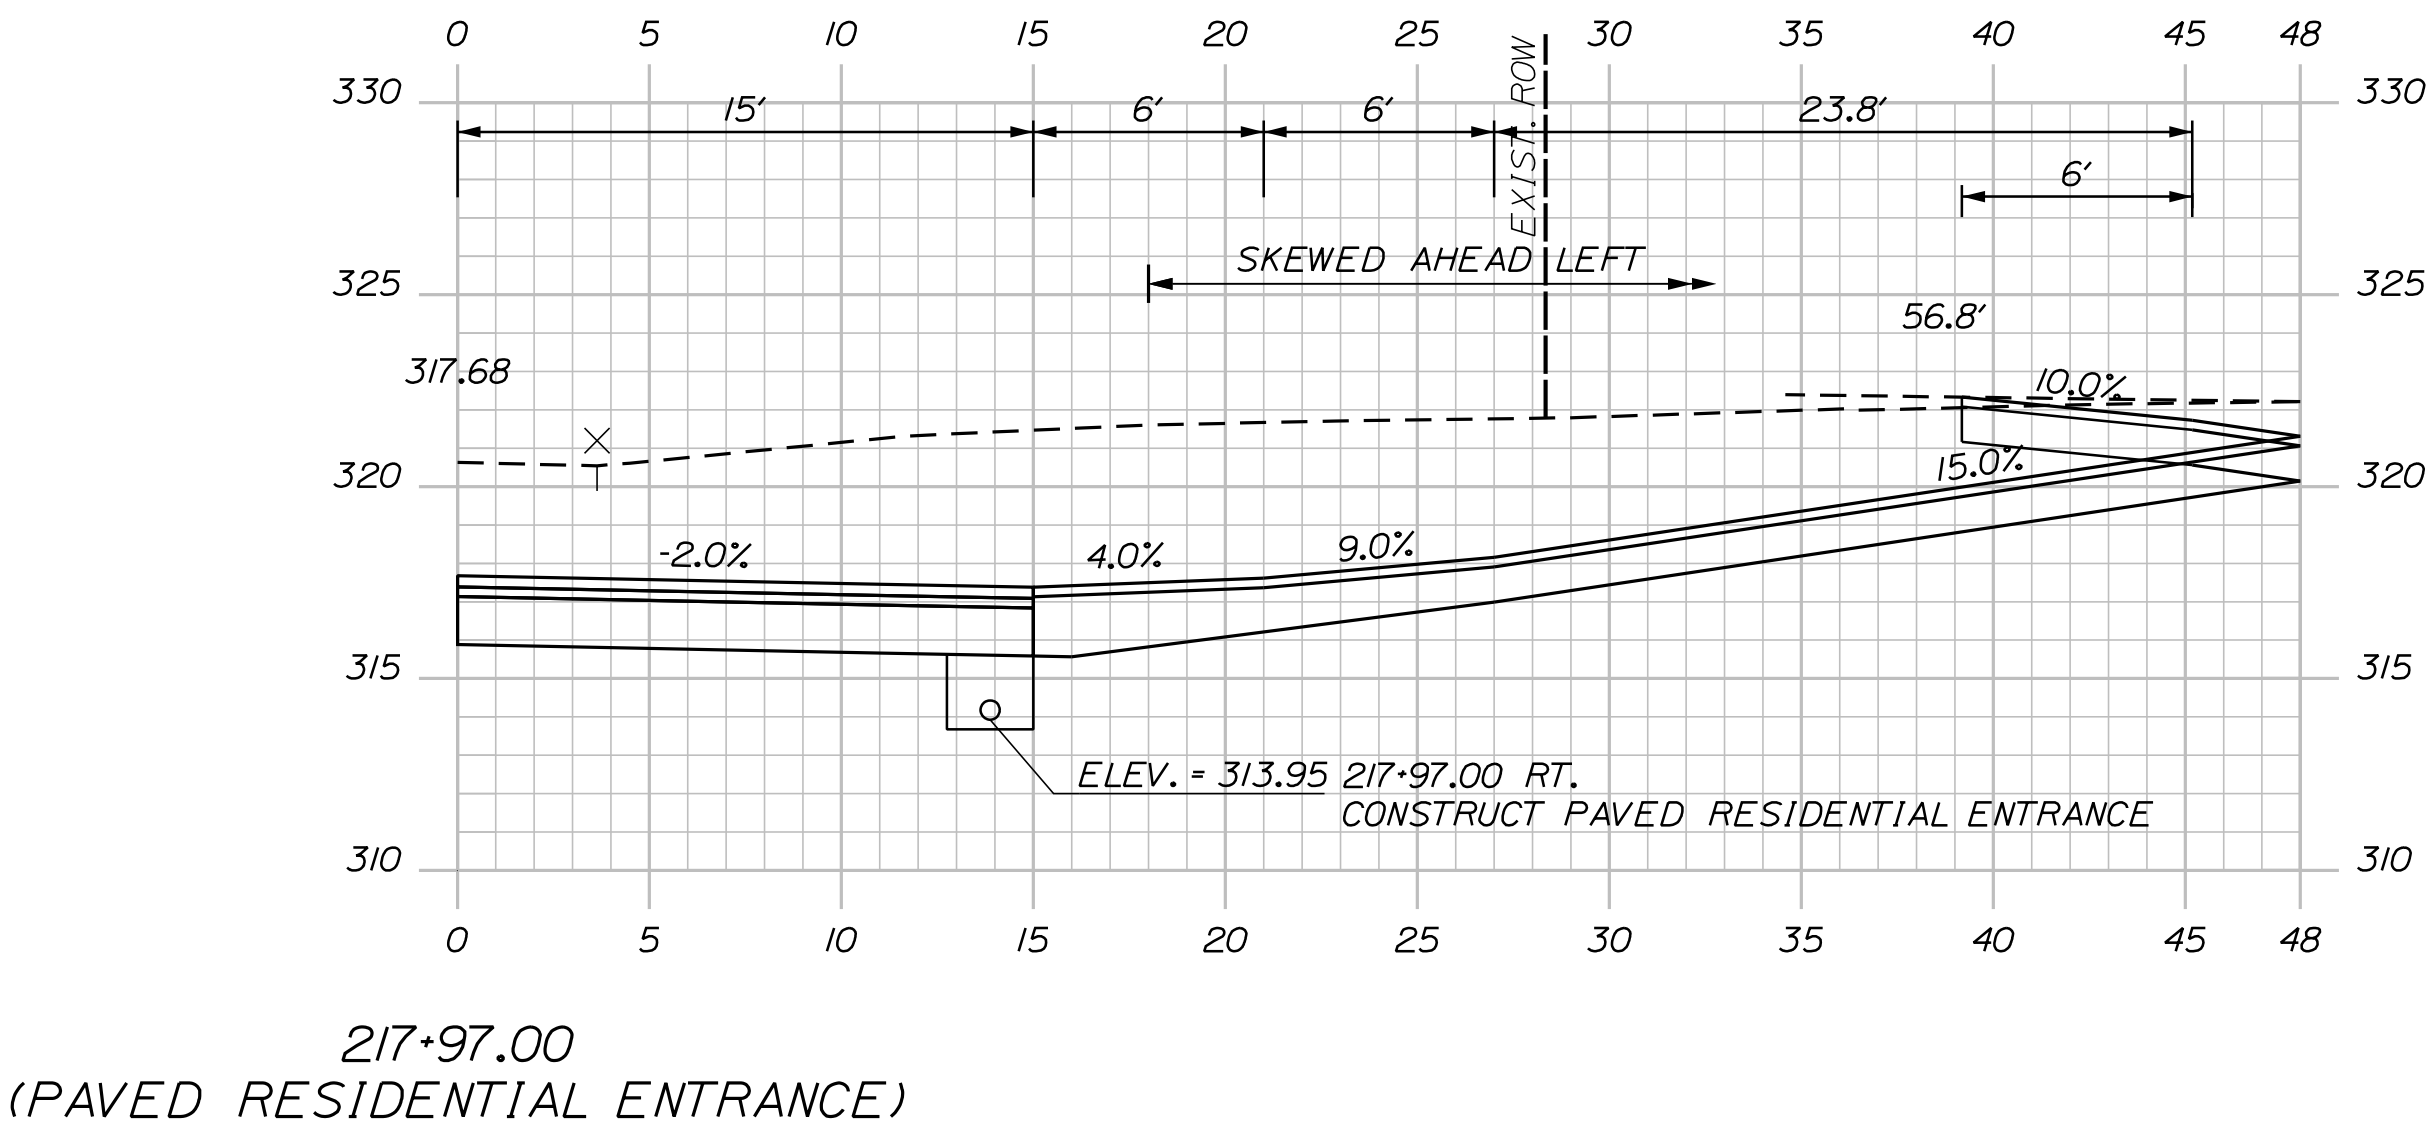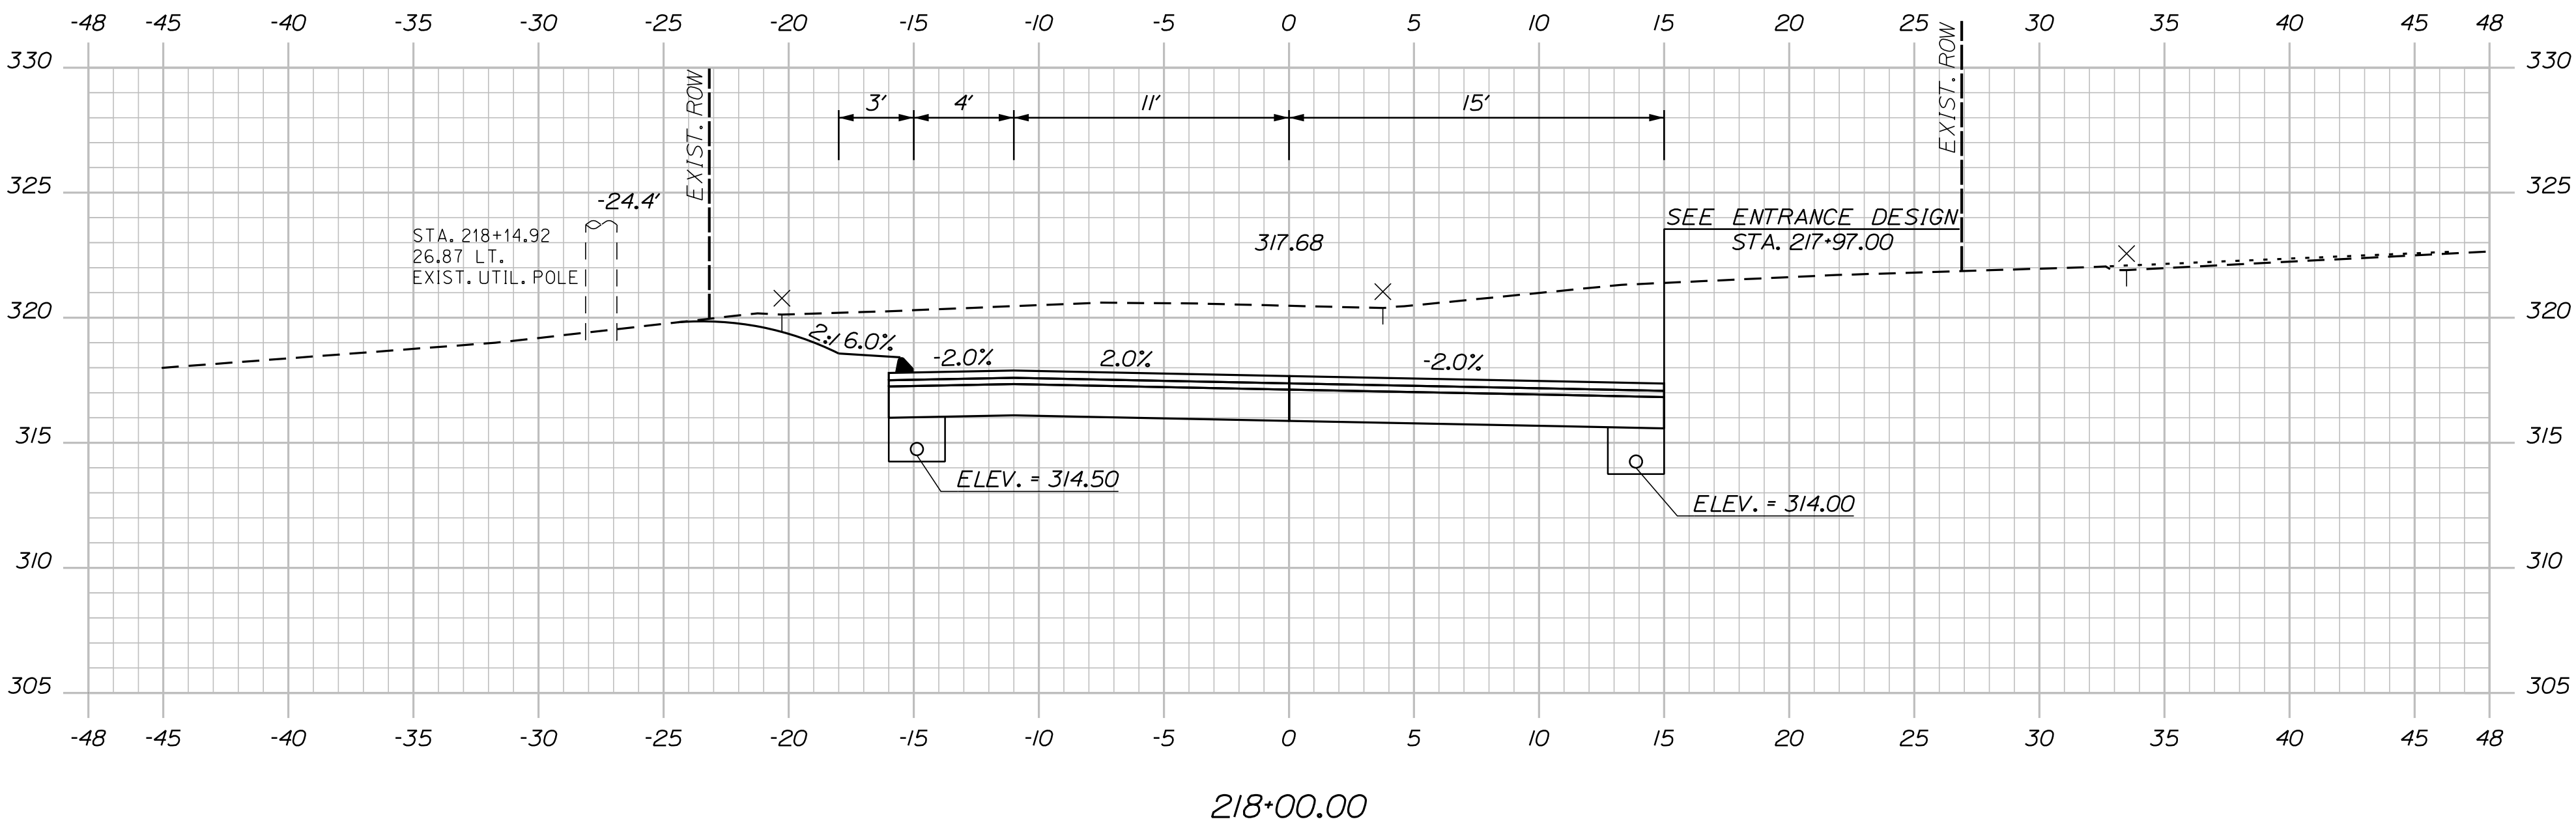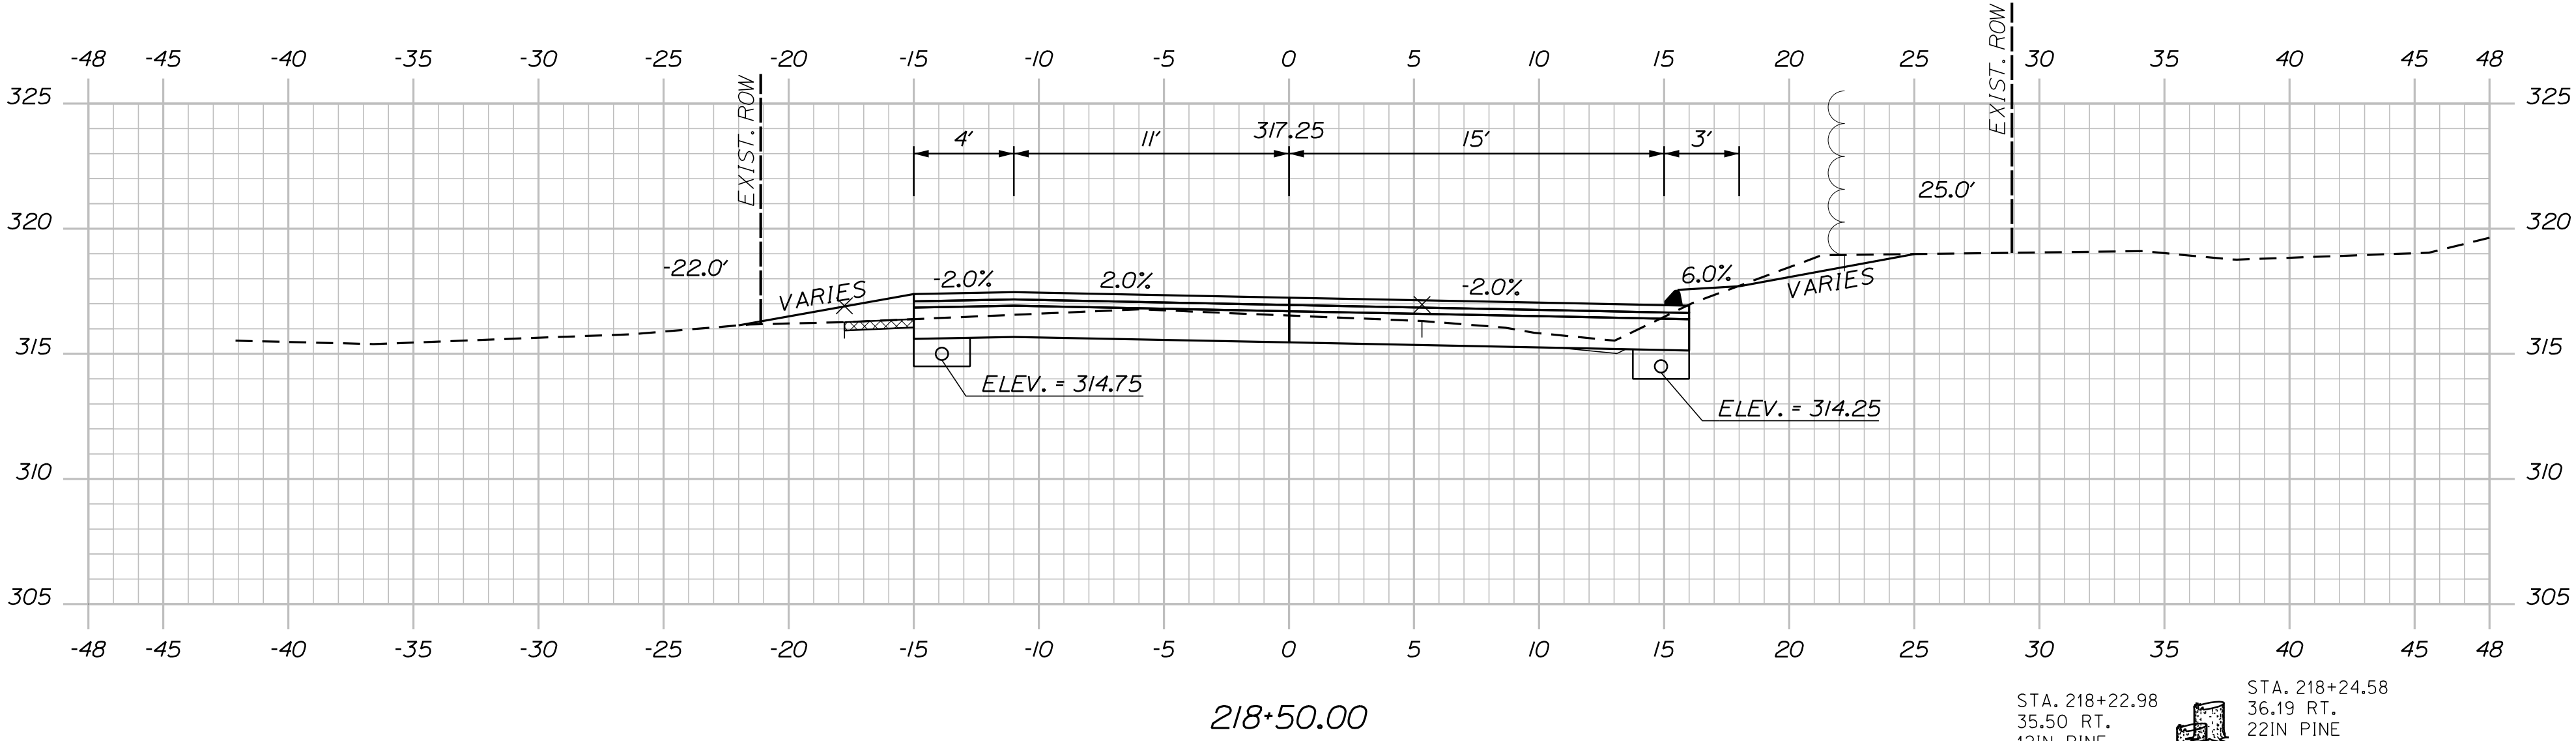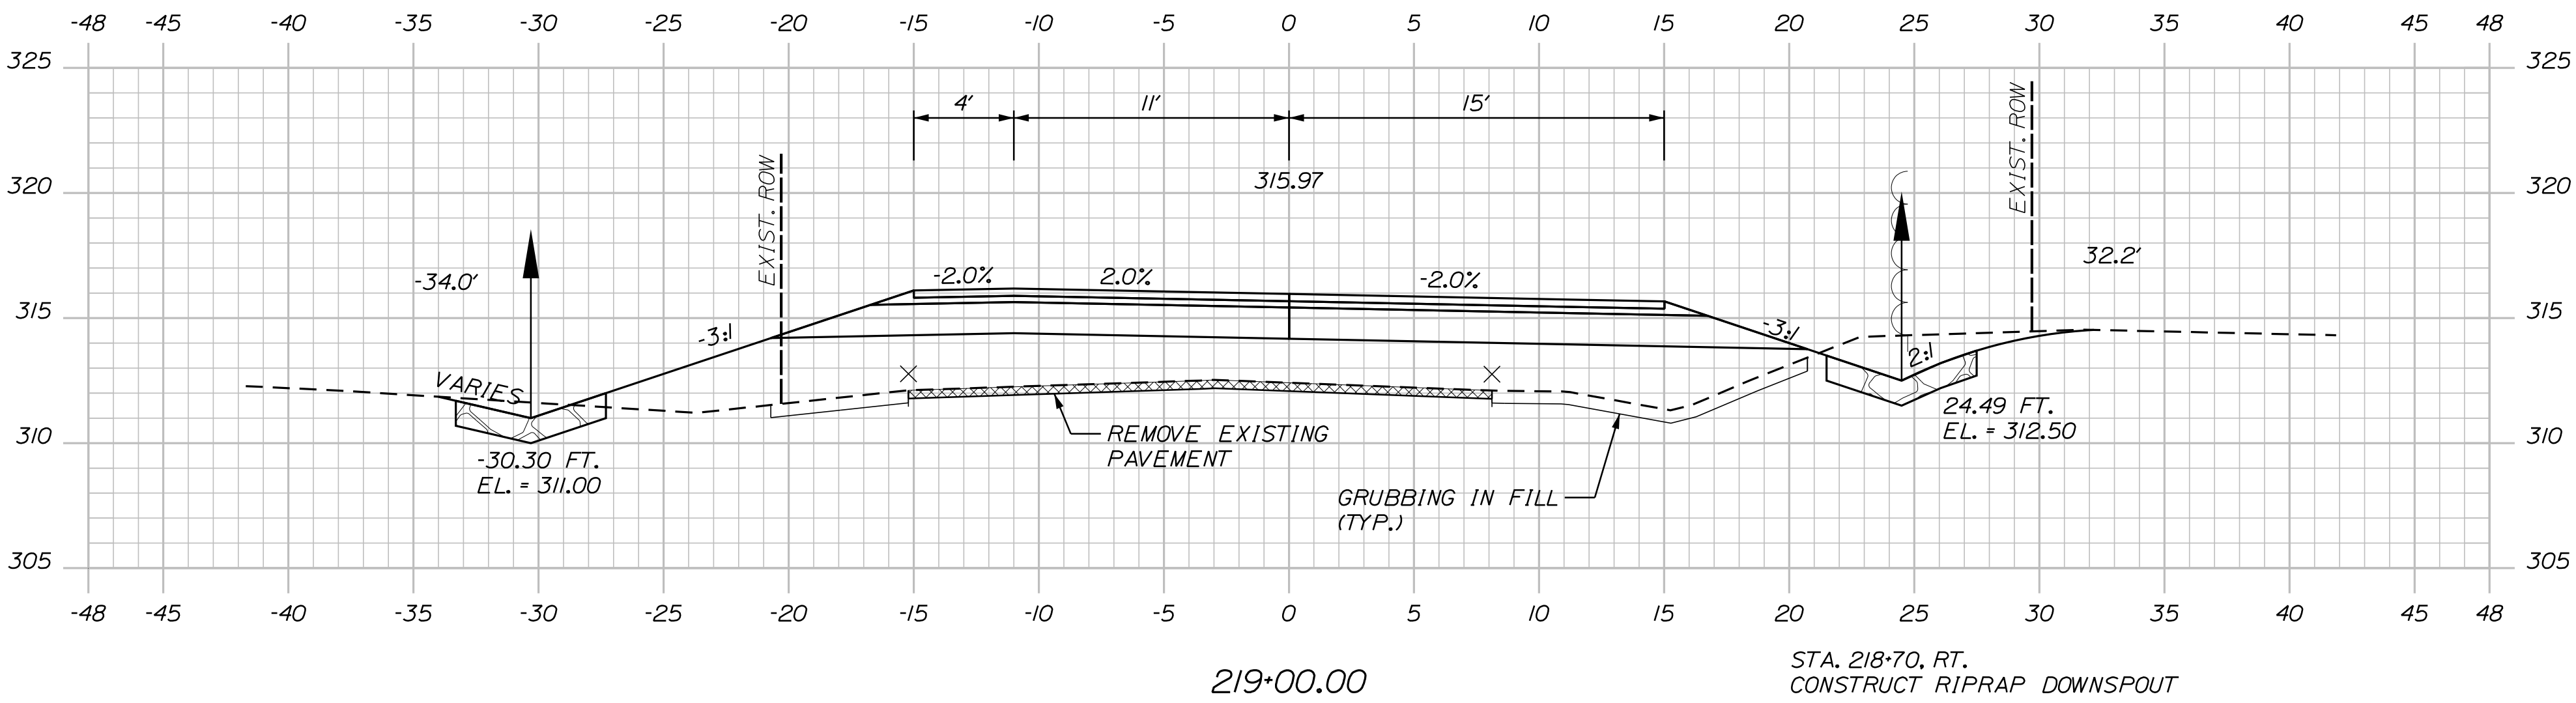

Sta. 217+97.00 to Sta. 219+00.00

OF 78

42

SHEET NUMBER


AUBURN
MERROW ROAD
CROSS SECTIONS

PROJ. MANAGER	K. BENNETT	BY	DATE
DESIGN-DETAILED	T. WARREN	E. ROBINSON	02\25
CHECKED-REVIEWED	J. WINCHENBACH	D. ETTINGER	02\25
DESIGN2-DETAILED2	-	-	-
DESIGN3-DETAILED3	-	-	-
REVISIONS 1	-	-	-
REVISIONS 2	-	-	-
REVISIONS 3	-	-	-
REVISIONS 4	-	-	-
FIELD CHANGES	-	-	-


SIGNATURE
P.E. NUMBER
DATE

CITY OF AUBURN
60 COURT STREET
AUBURN, MAINE 04210


U:\\City of Auburn Maine\\3756_Merrow Road Improvements, Auburn\\Z - CAD\\00\\Highway\\XSect.dgn

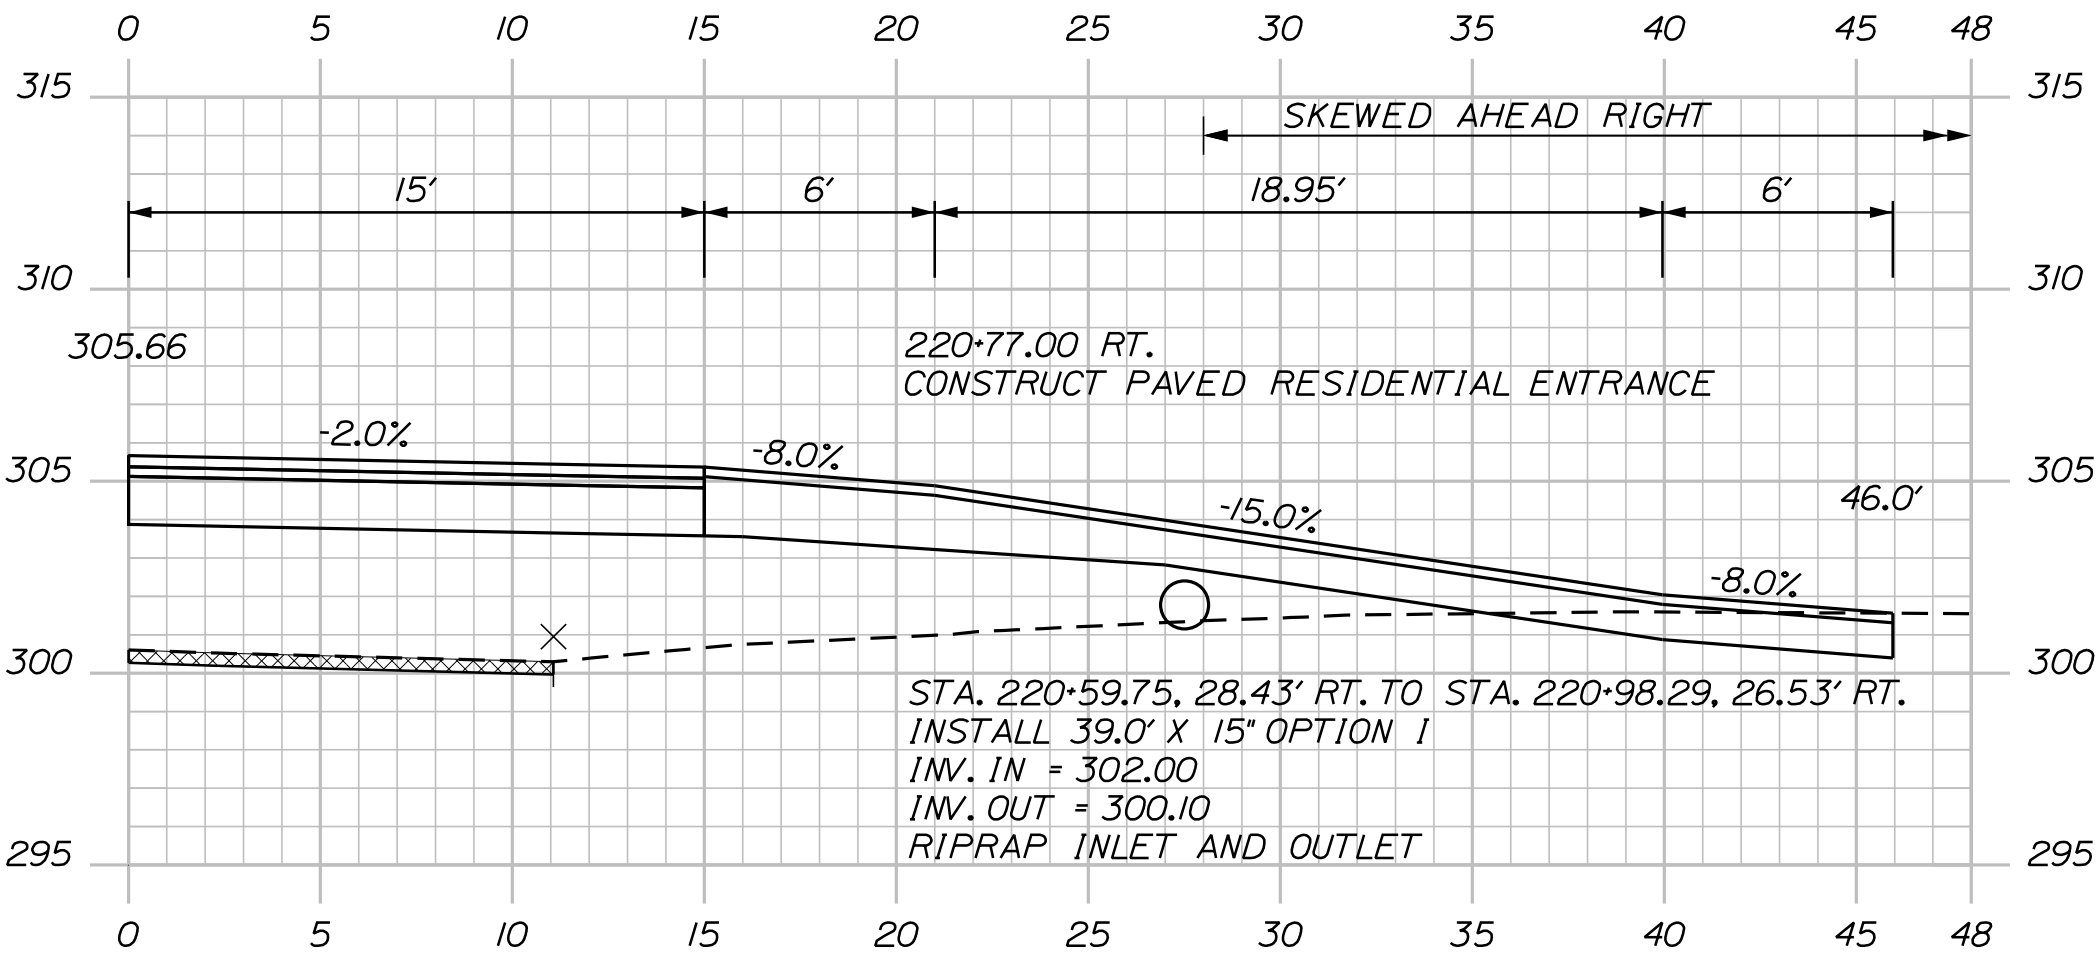


220+77.00
(GRAVEL RESIDENTIAL ENTRANCE)

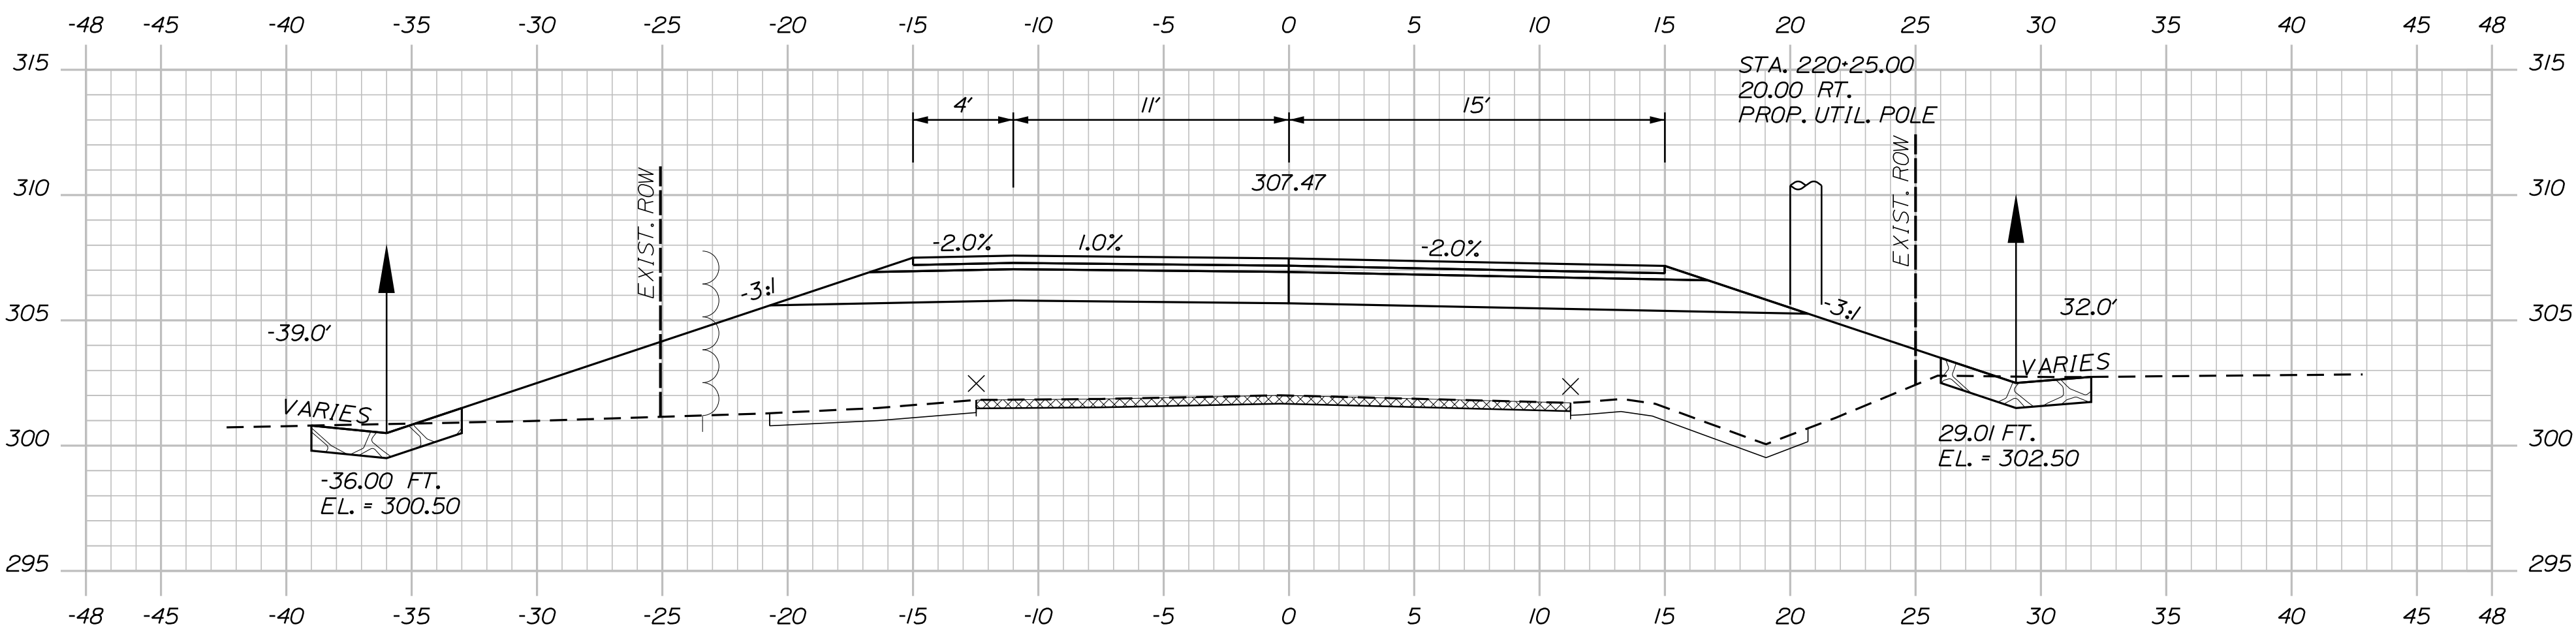

220+50.00

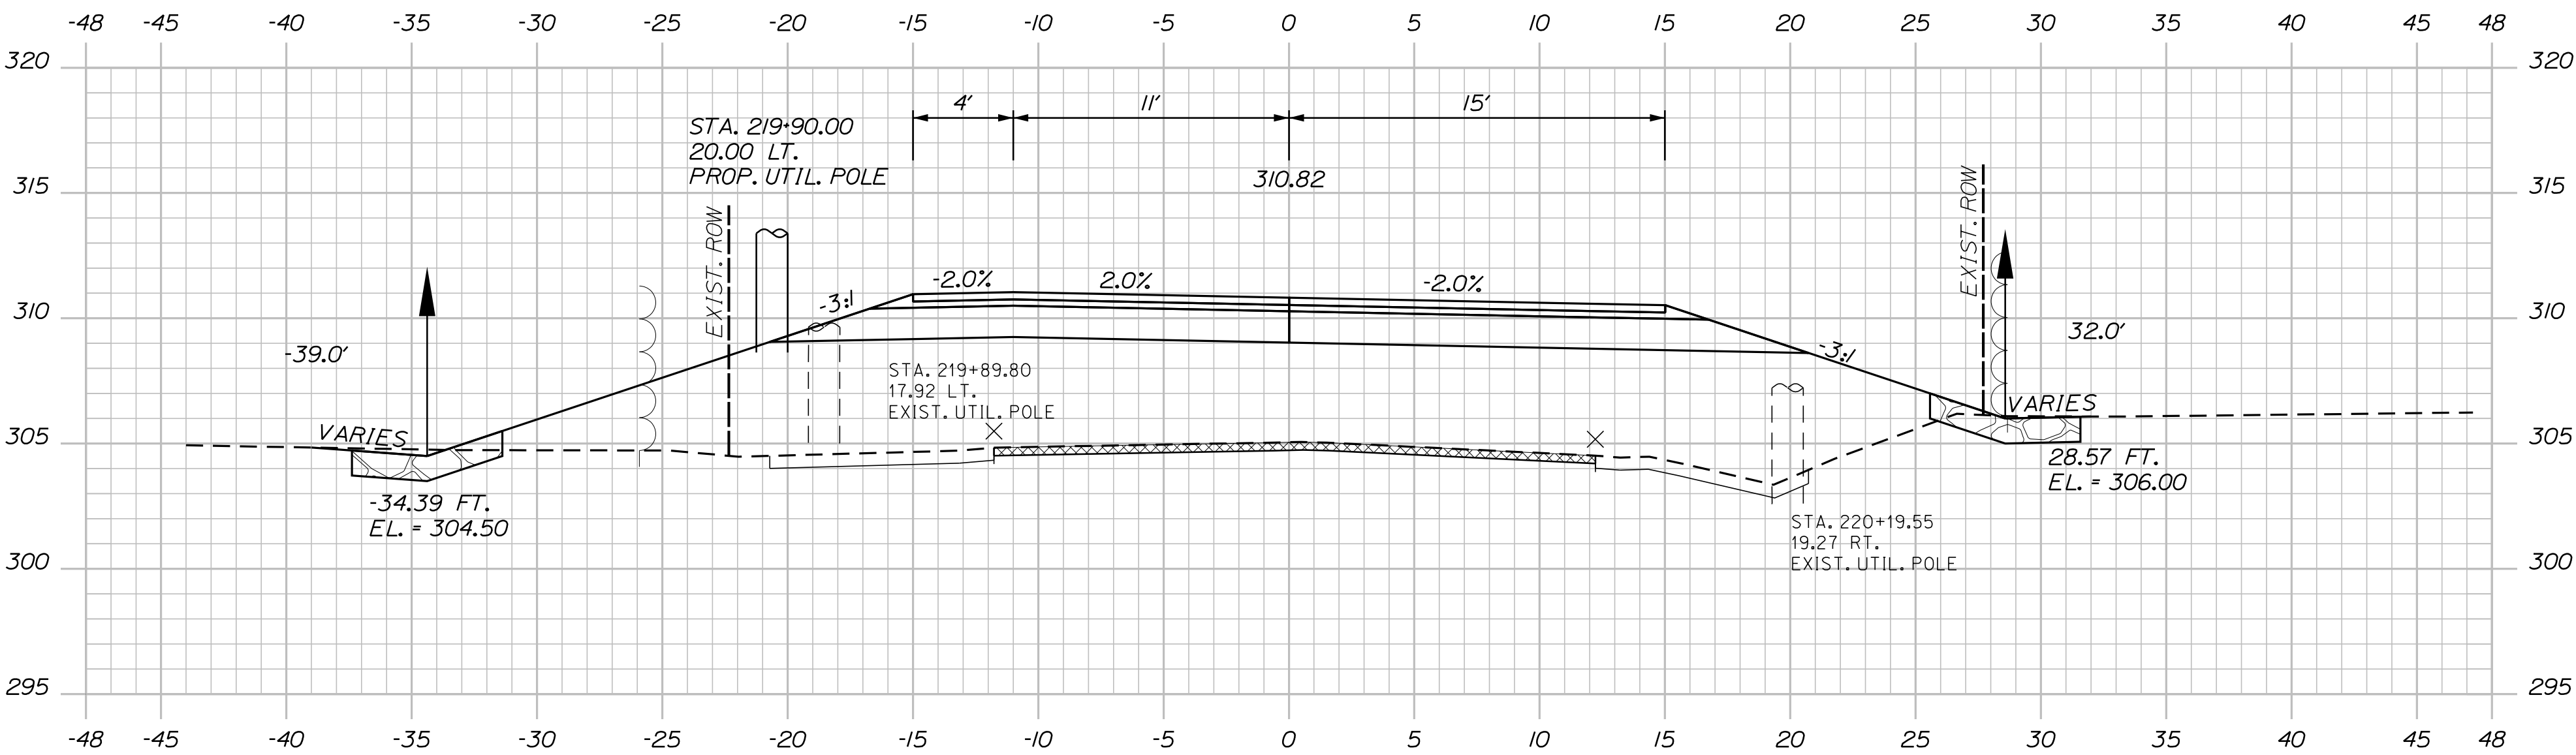


220+00.00

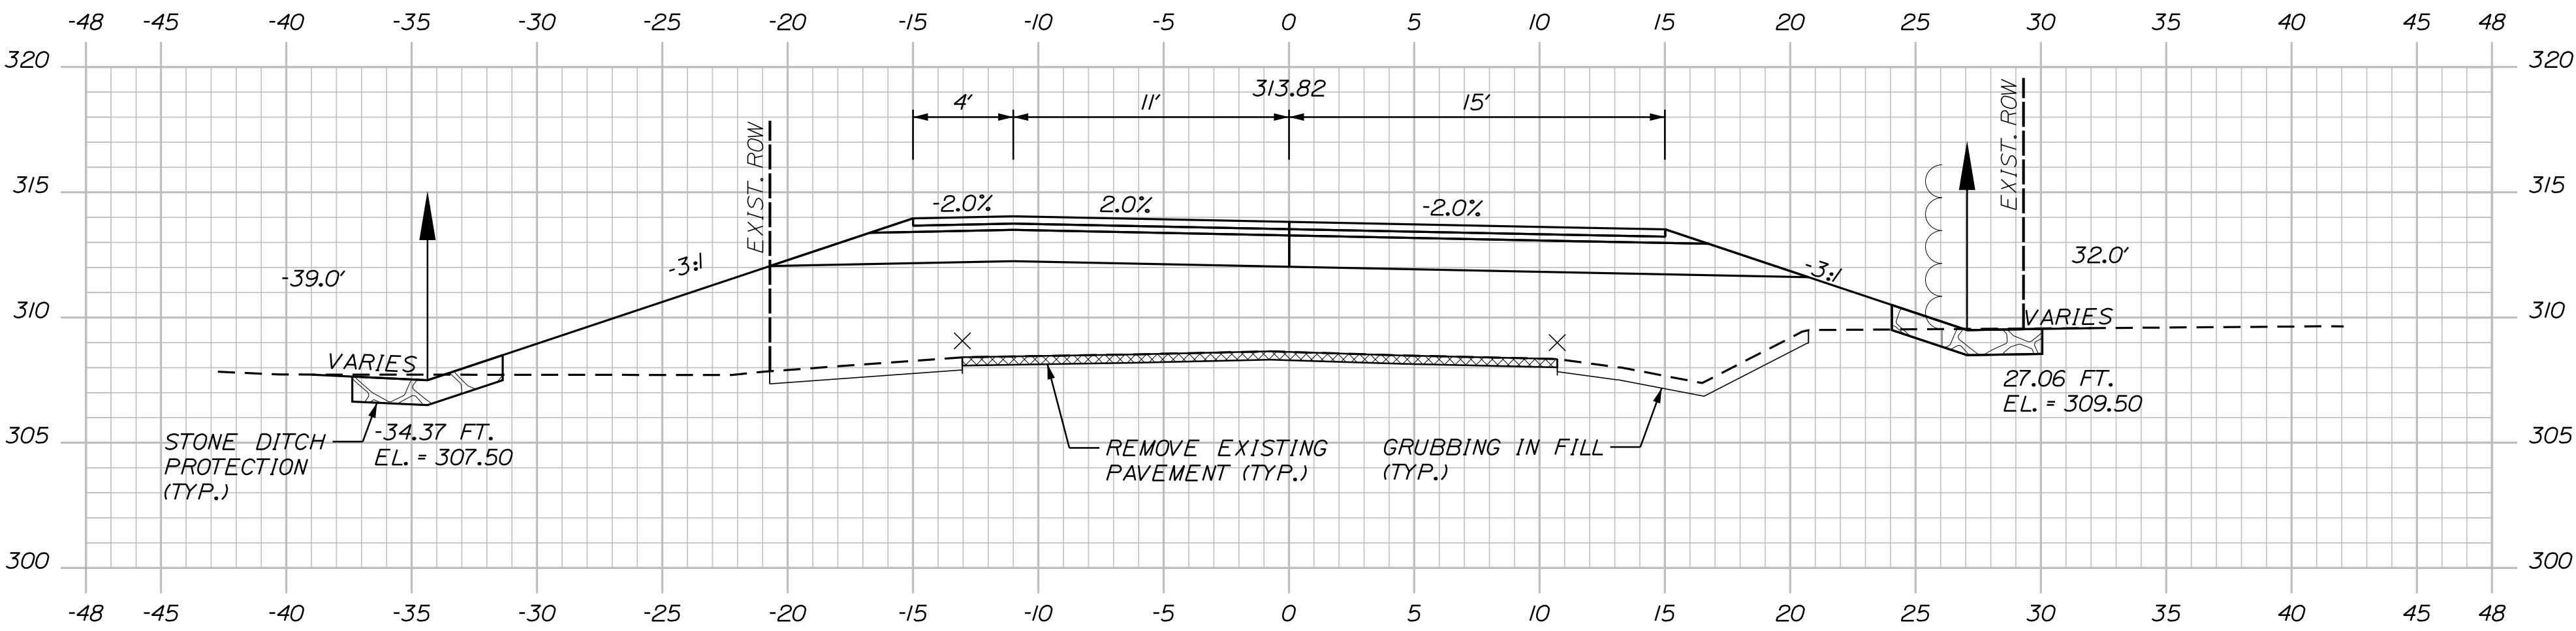


219+50.00

Sta. 219+50.00 to Sta. 220+77.00


U:\\City of Auburn Maine\\3756_Merrow Road Improvements, Auburn\\Z - CAD\\00\\Highway\\XSect.dgn

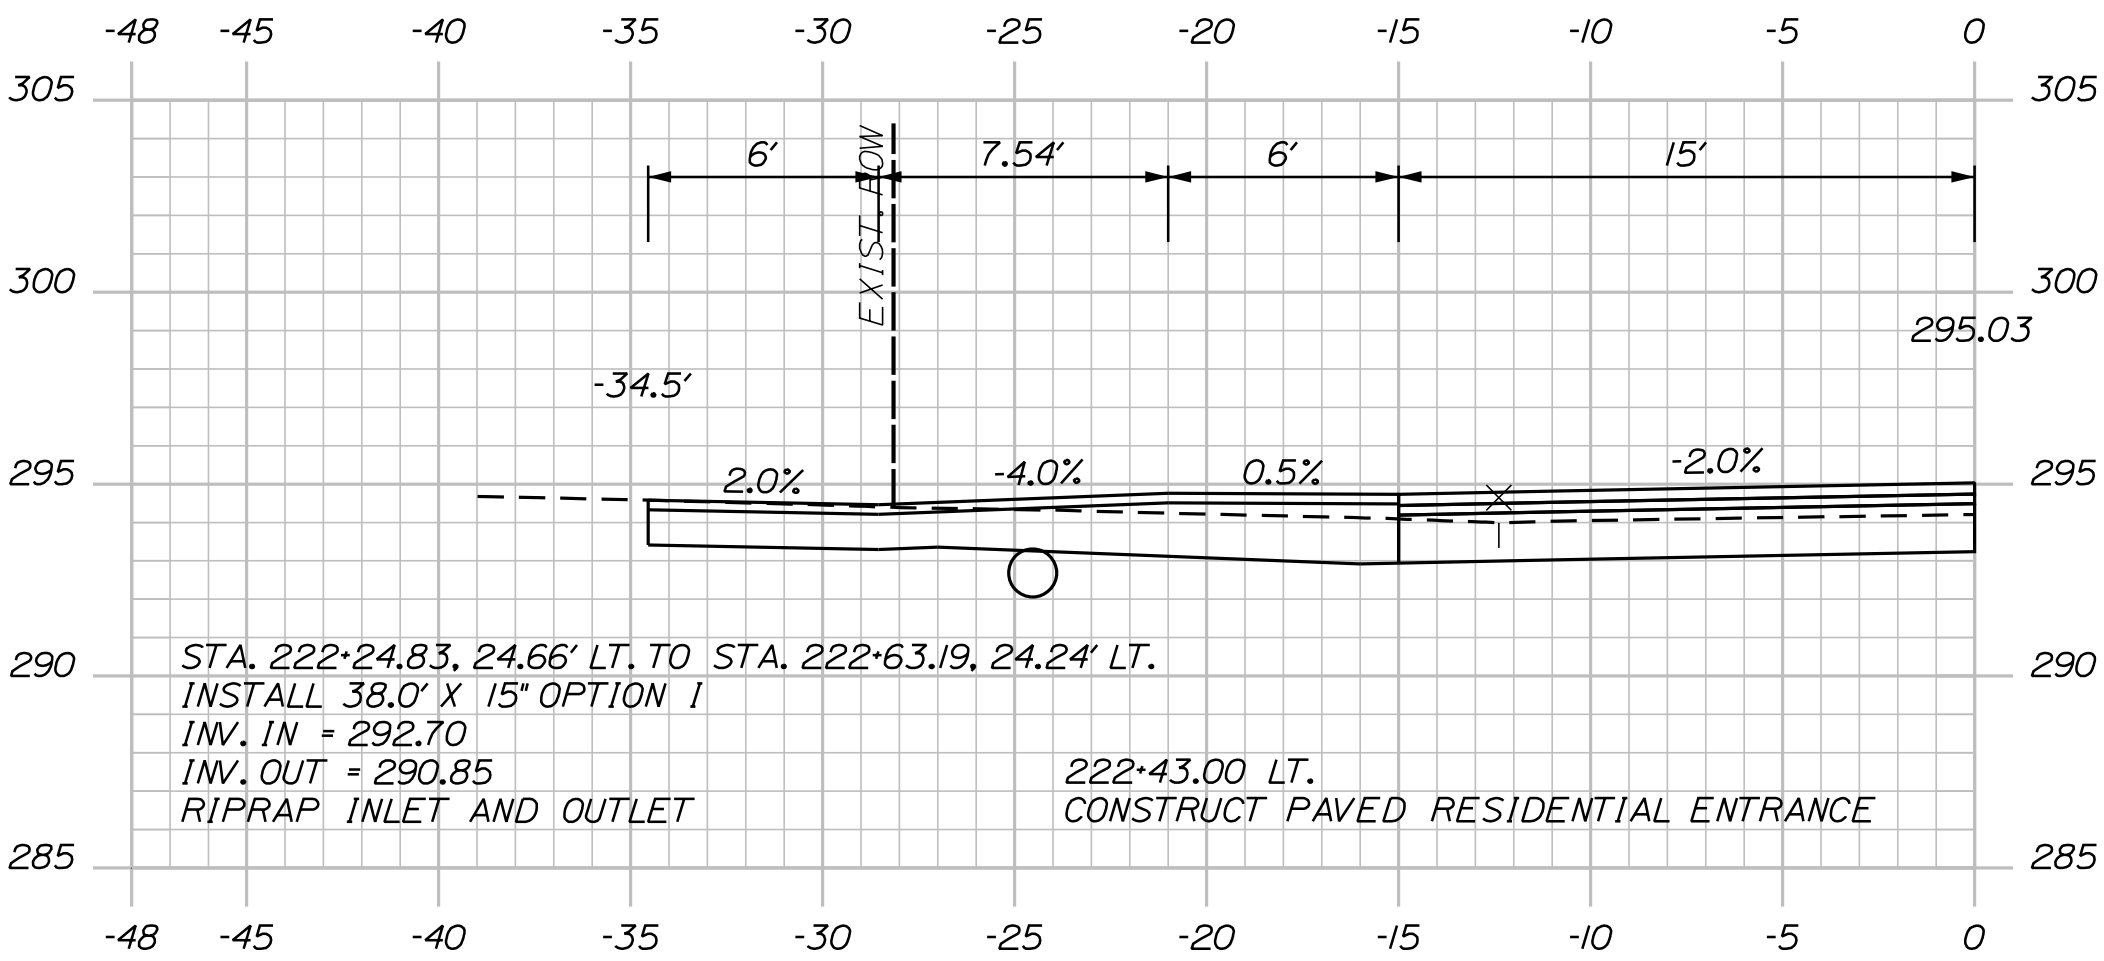


222+43.00
(PAVED RESIDENTIAL ENTRANCE)

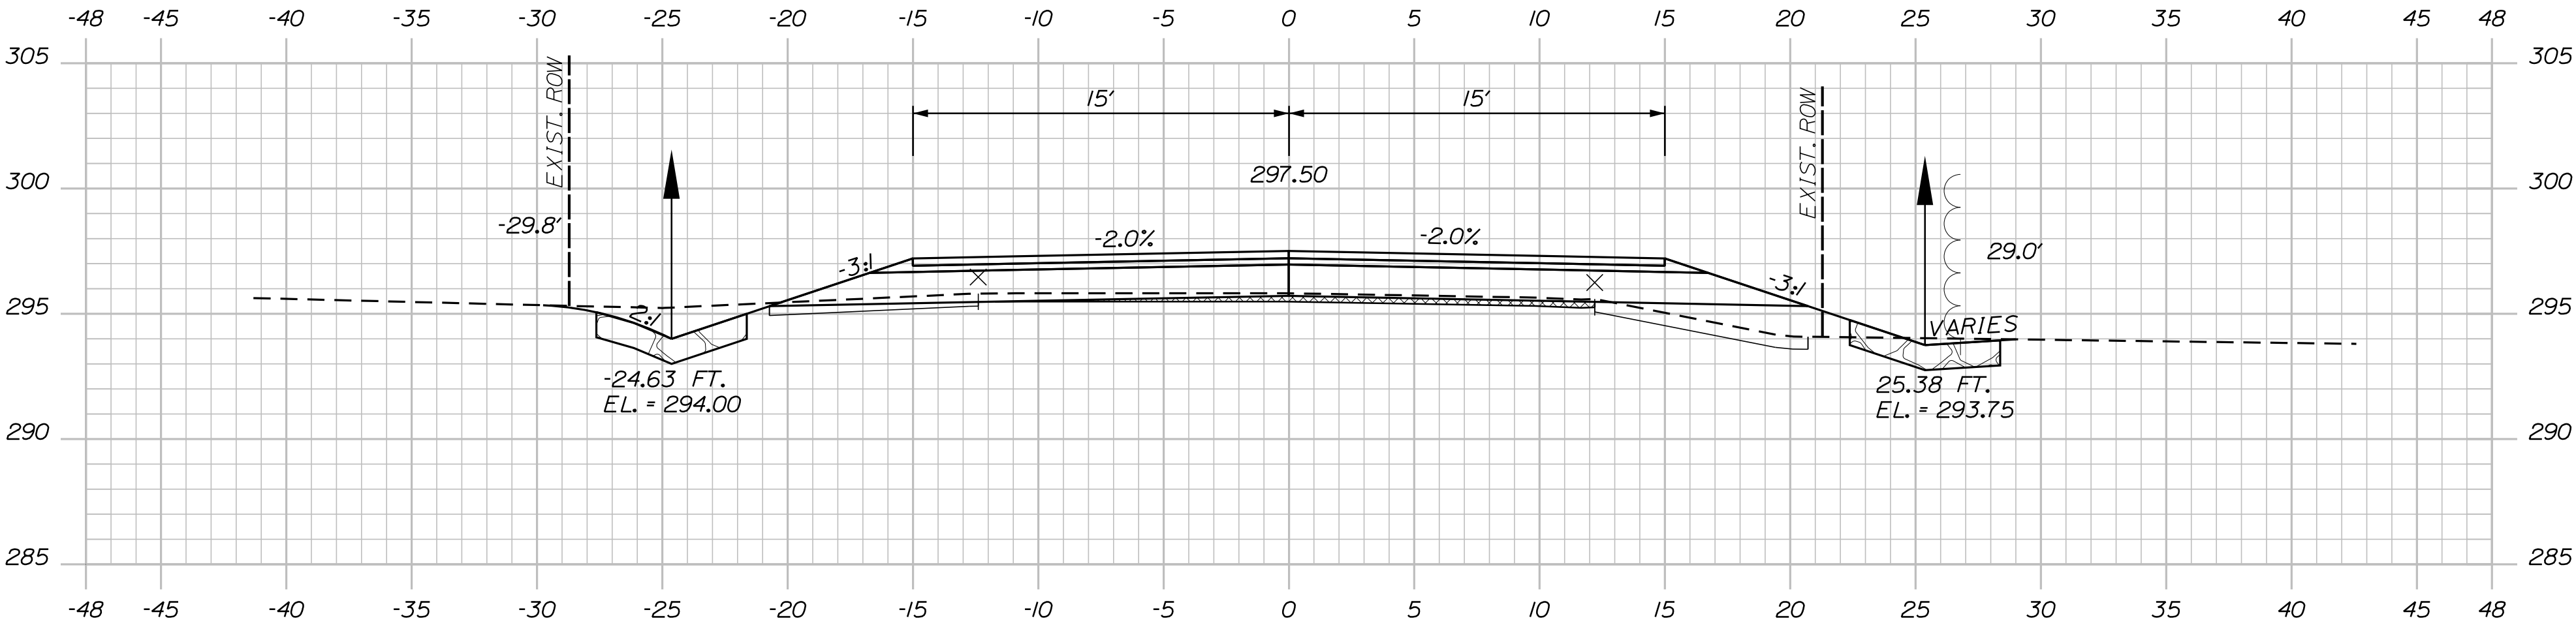

222+00.00

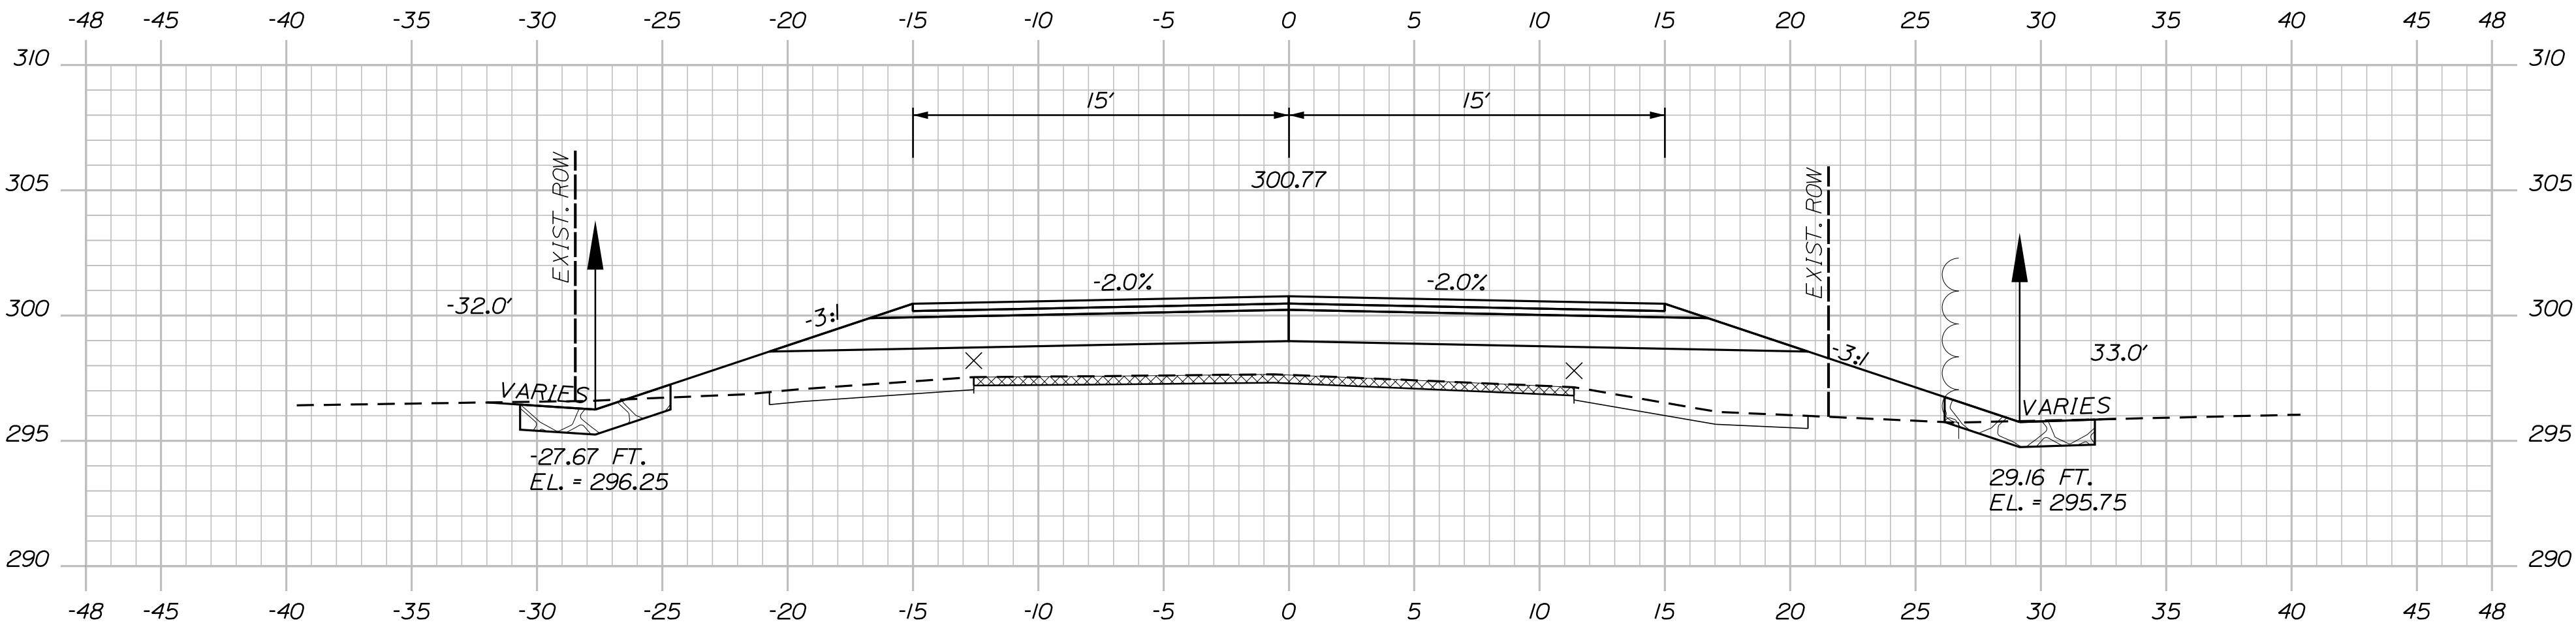

221+50.00

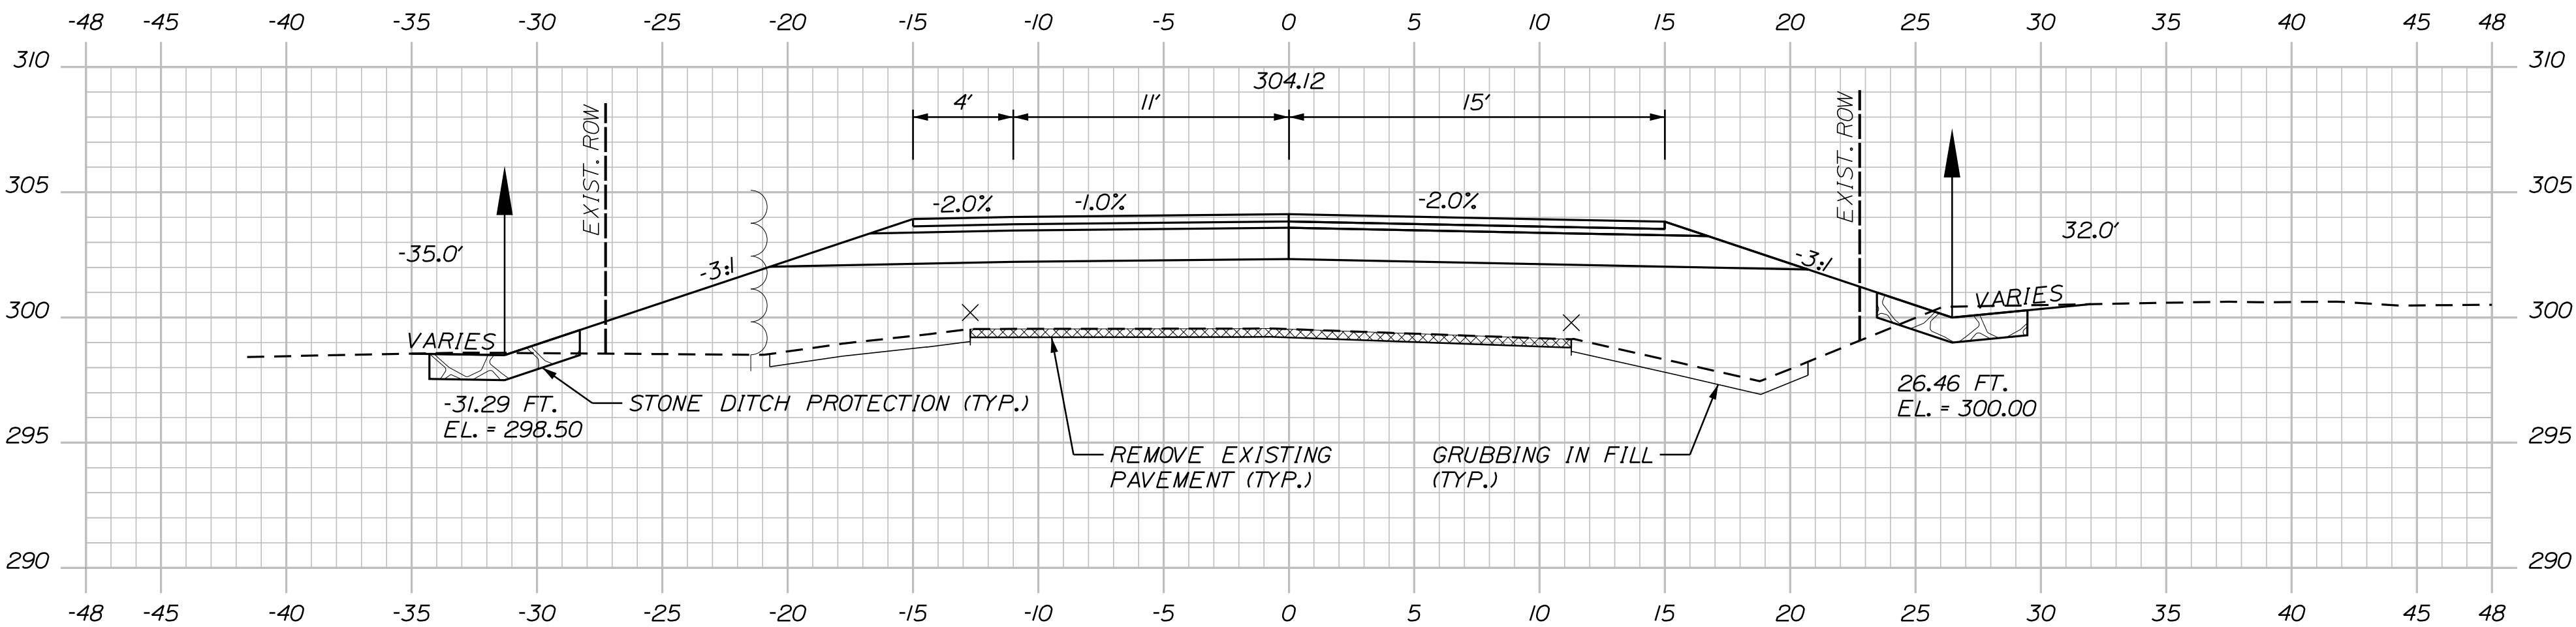


221+00.00

Sta. 221+00.00 to Sta. 222+43.00

44 OF 78	SHEET NUMBER	AUBURN MERROW ROAD	PROJ. MANAGER	K. BENNETT	BY	DATE	SIGNATURE
			DESIGN-DETAILED	T. WARREN	E. ROBINSON	02\25	
			CHECKED-REVIEWED	J. WINCHENBACH	D. ETTINGER	02\25	
			DESIGN2-DETAILED2	-	-	-	
			DESIGN3-DETAILED3	-	-	-	
		REVISIONS 1	-	-	-	P.E. NUMBER	
		REVISIONS 2	-	-	-		
		REVISIONS 3	-	-	-		
		REVISIONS 4	-	-	-		
		FIELD CHANGES	-	-	-	DATE	

CITY OF AUBURN
60 COURT STREET
AUBURN, MAINE 04210

U:\\City of Auburn Maine\\3756_Merrow Road Improvements, Auburn\\Z - CAD\\00\\Highway\\XSect.dgn

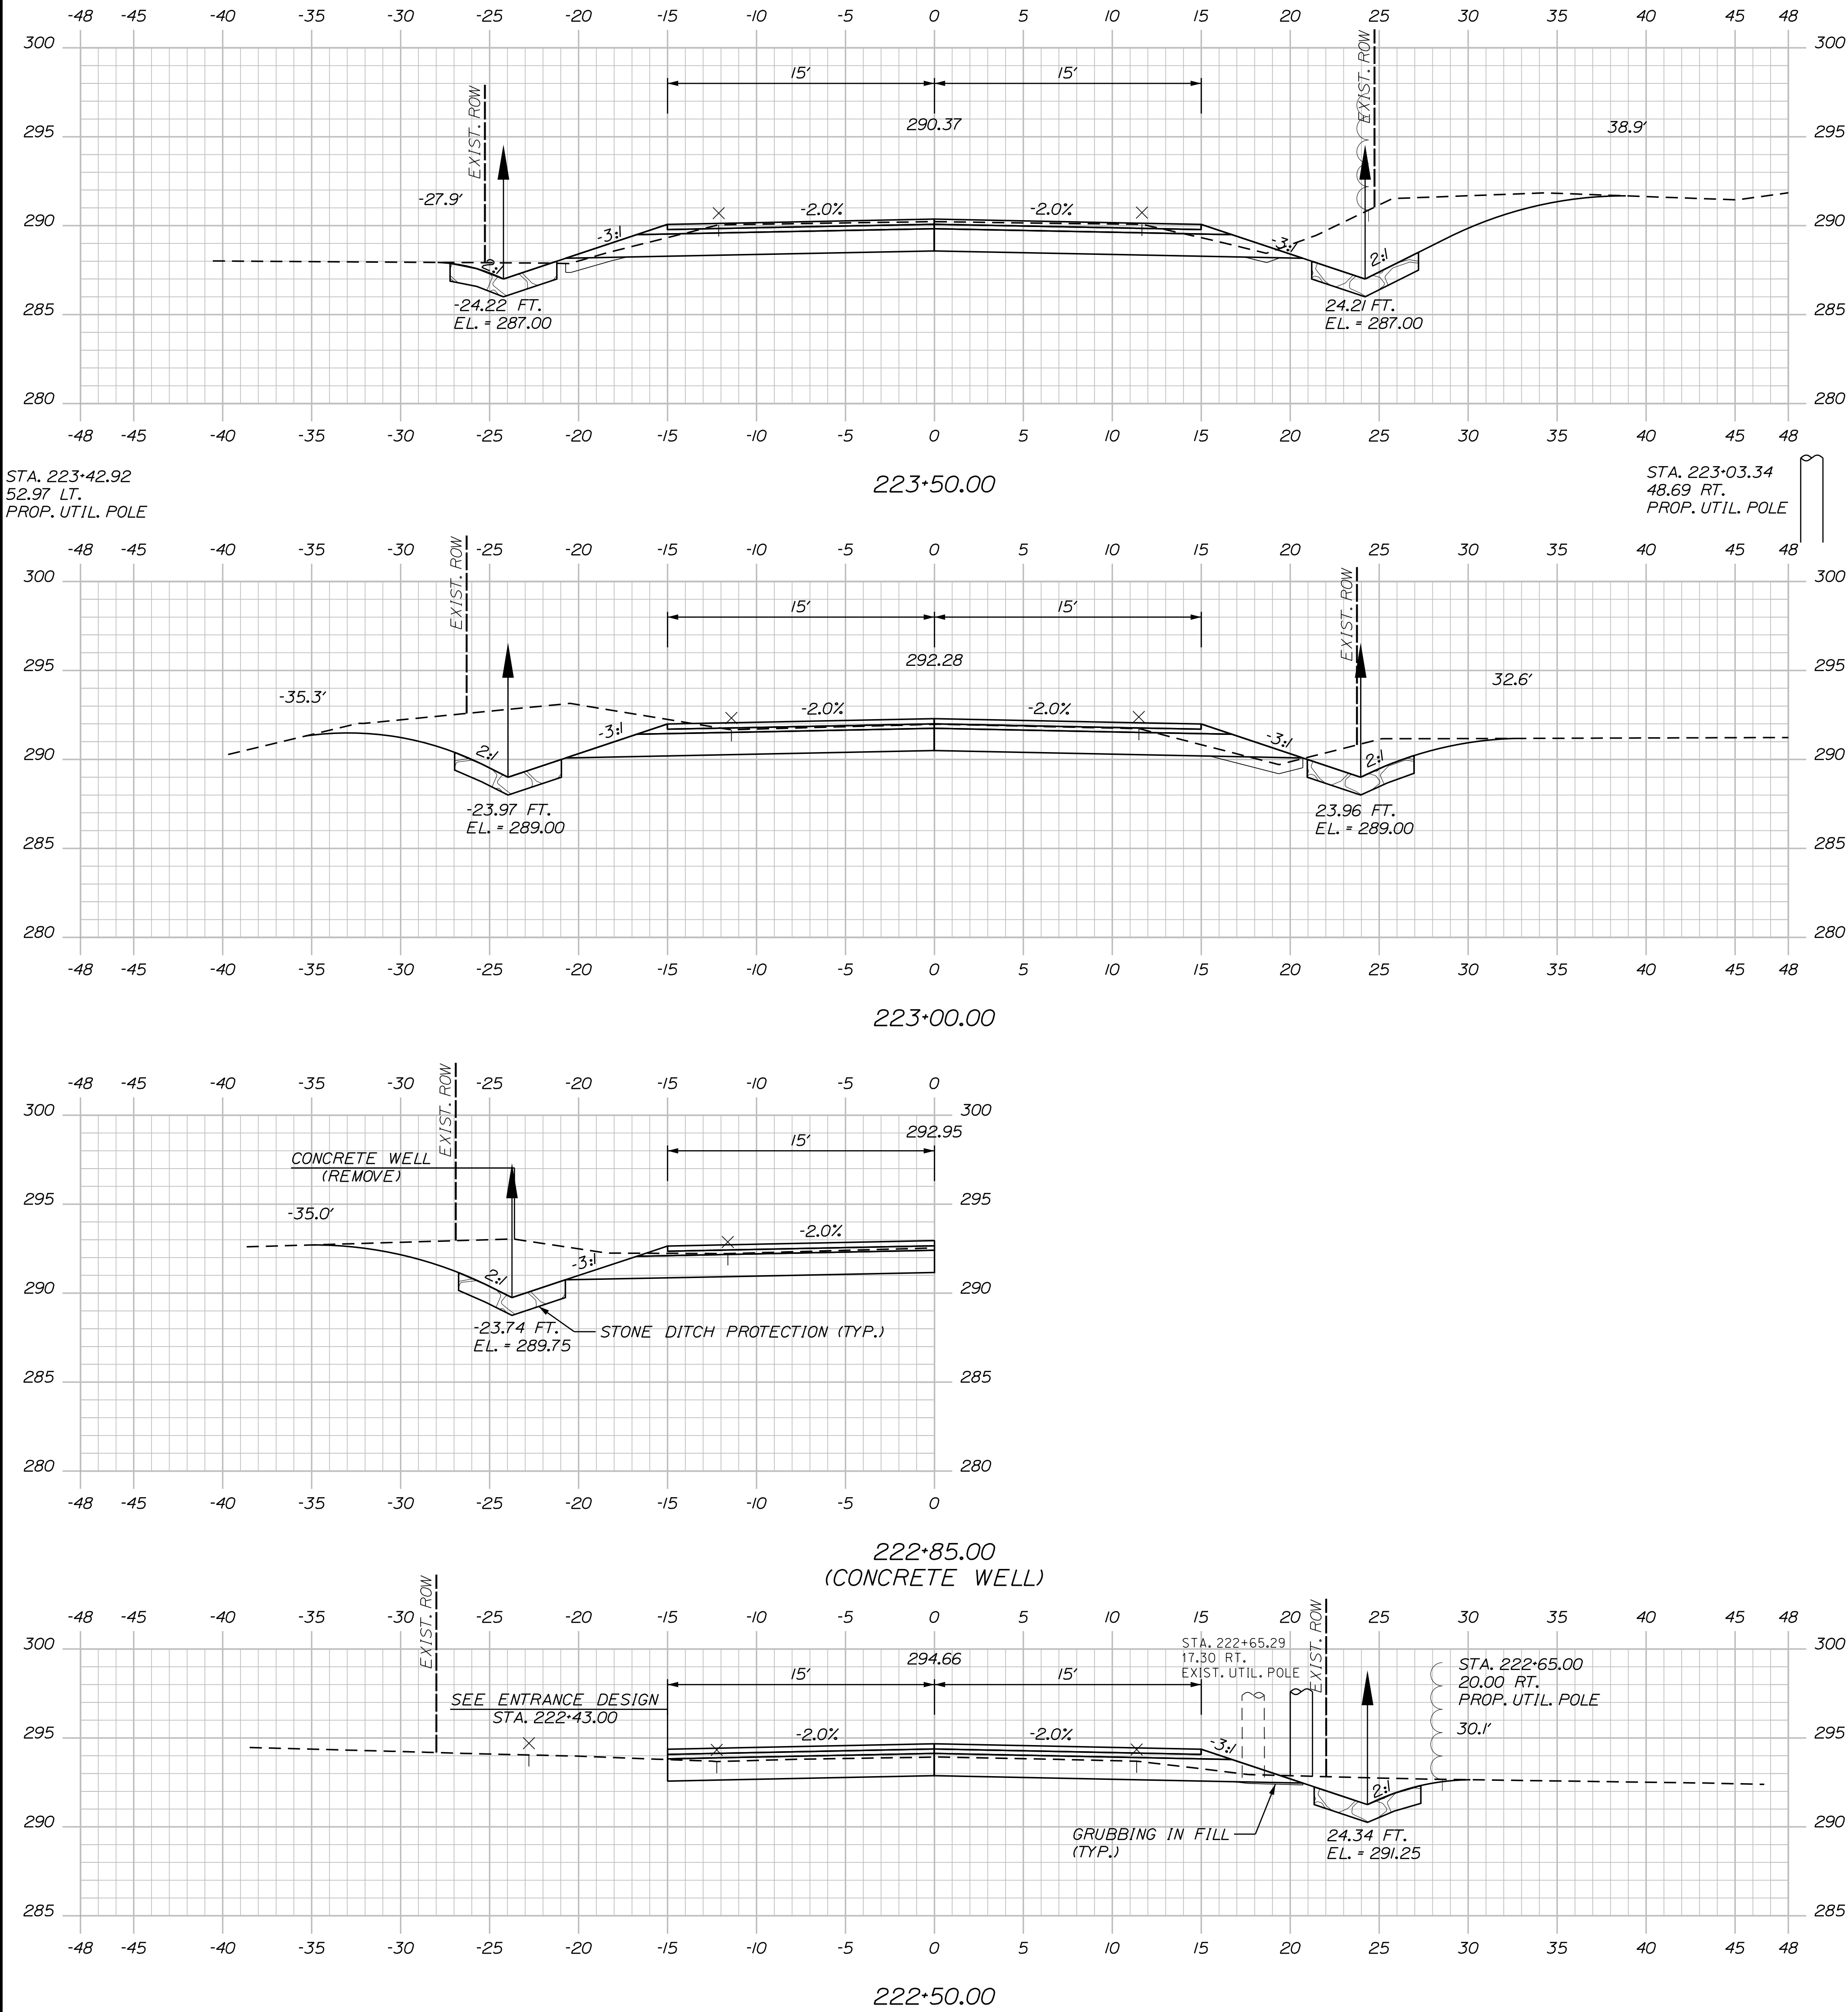


Sta. 222+50.00 to Sta. 223+50.00

45 OF 78	SHEET NUMBER	AUBURN MERROW ROAD	PROJ. MANAGER	K. BENNETT	BY	DATE	SIGNATURE
			DESIGN-DETAILED	T. WARREN	E. ROBINSON	02\25	
			CHECKED-REVIEWED	J. WINCHENBACH	D. ETTINGER	02\25	
			DESIGN2-DETAILED2	-	-	-	
			DESIGN3-DETAILED3	-	-	-	
		REVISIONS 1	-	-	-	P.E. NUMBER	
		REVISIONS 2	-	-	-		
		REVISIONS 3	-	-	-	DATE	
		REVISIONS 4	-	-	-		
		FIELD CHANGES	-	-	-		

CITY OF AUBURN
60 COURT STREET
AUBURN, MAINE 04210

U:\\City of Auburn Maine\\3756_Merrow Road Improvements, Auburn\\Z - CAD\\00\\Highway\\XSect.dgn

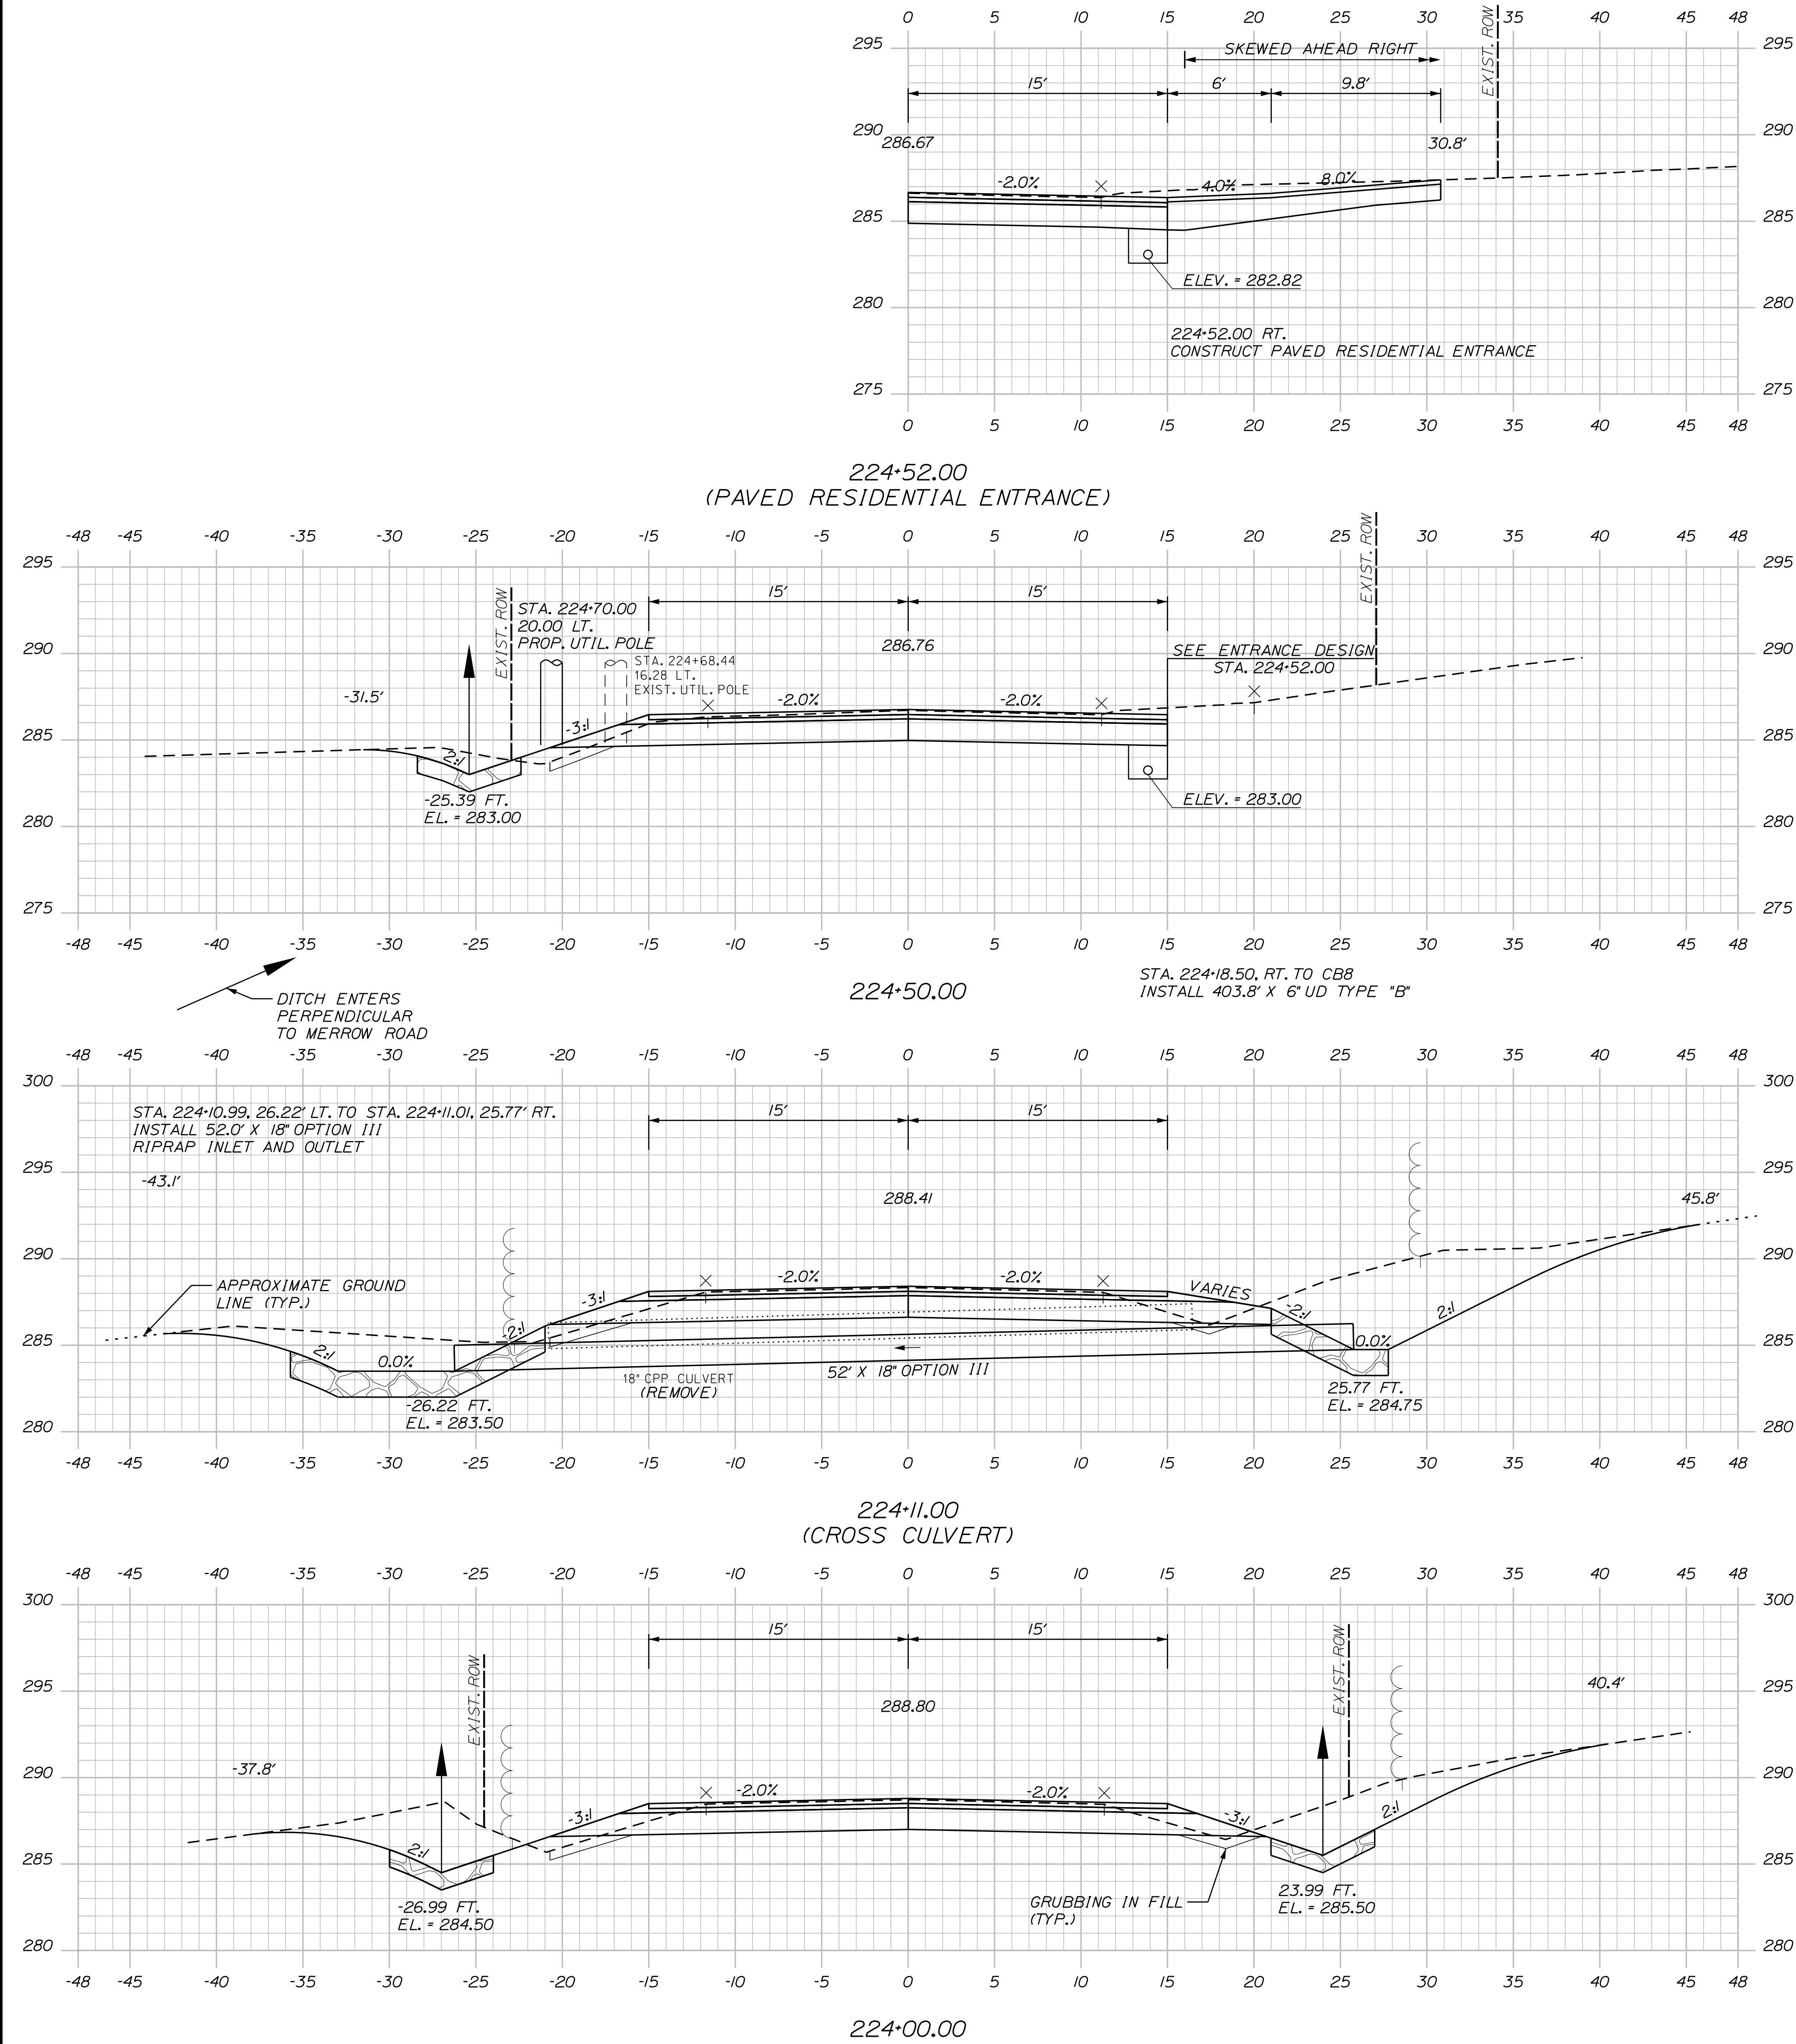

Sta. 224+00.00 to Sta. 224+52.00

OF 78

46

SHEET NUMBER

AUBURN
MERROW ROAD

CROSS SECTIONS


PROJ. MANAGER	K. BENNETT	BY	DATE	SIGNATURE
DESIGN-DETAILED	T. WARREN	E. ROBINSON	02\25	
CHECKED-REVIEWED	J. WINCHENBACH	D. ETTINGER	02\25	
DESIGN2-DETAILED2	-	-	-	
DESIGN3-DETAILED3	-	-	-	
REVISIONS 1	-	-	-	P.E. NUMBER
REVISIONS 2	-	-	-	DATE
REVISIONS 3	-	-	-	
REVISIONS 4	-	-	-	
FIELD CHANGES	-	-	-	

CITY OF AUBURN


60 COURT STREET

AUBURN, MAINE 04210


U:\\City of Auburn Maine\\3756_Merrow Road Improvements, Auburn\\Z - CAD\\00\\Highway\\XSect.dgn

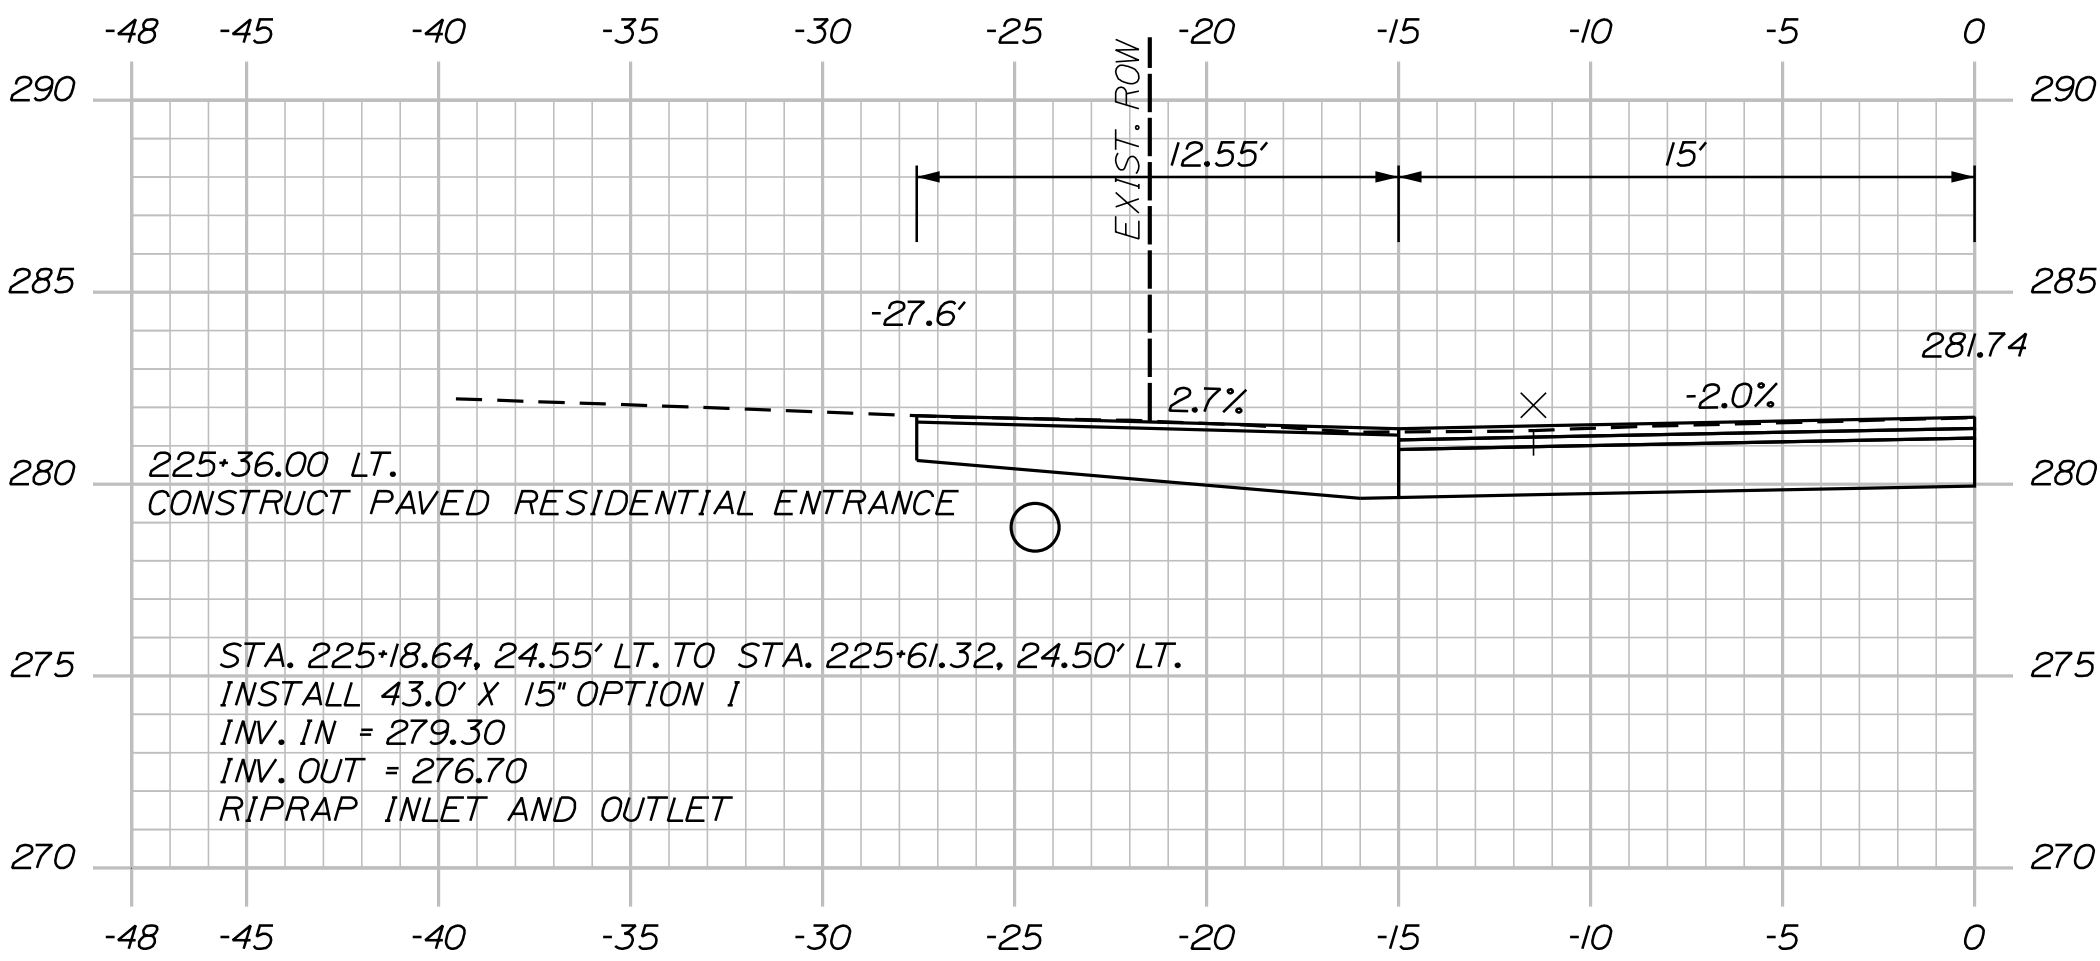


225+36.00
(PAVED RESIDENTIAL ENTRANCE)

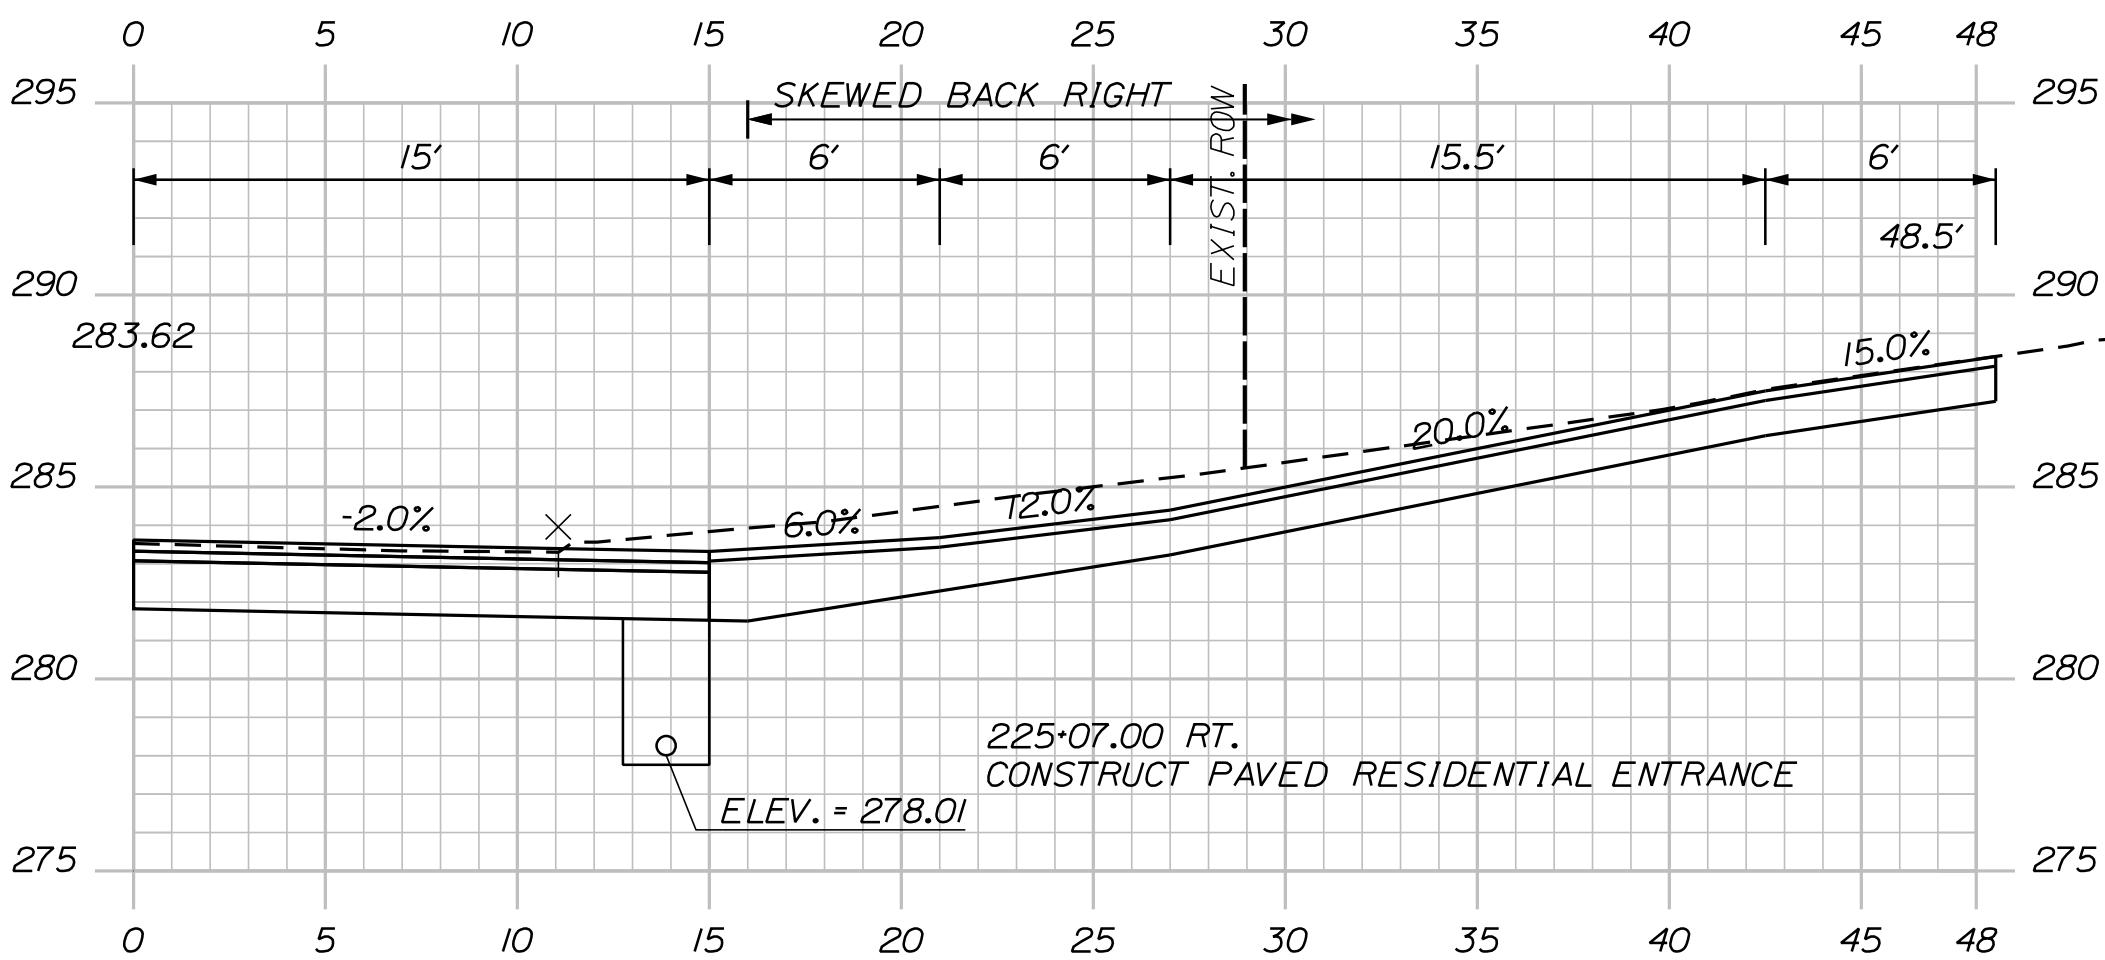

225+07.00
(PAVED RESIDENTIAL ENTRANCE)

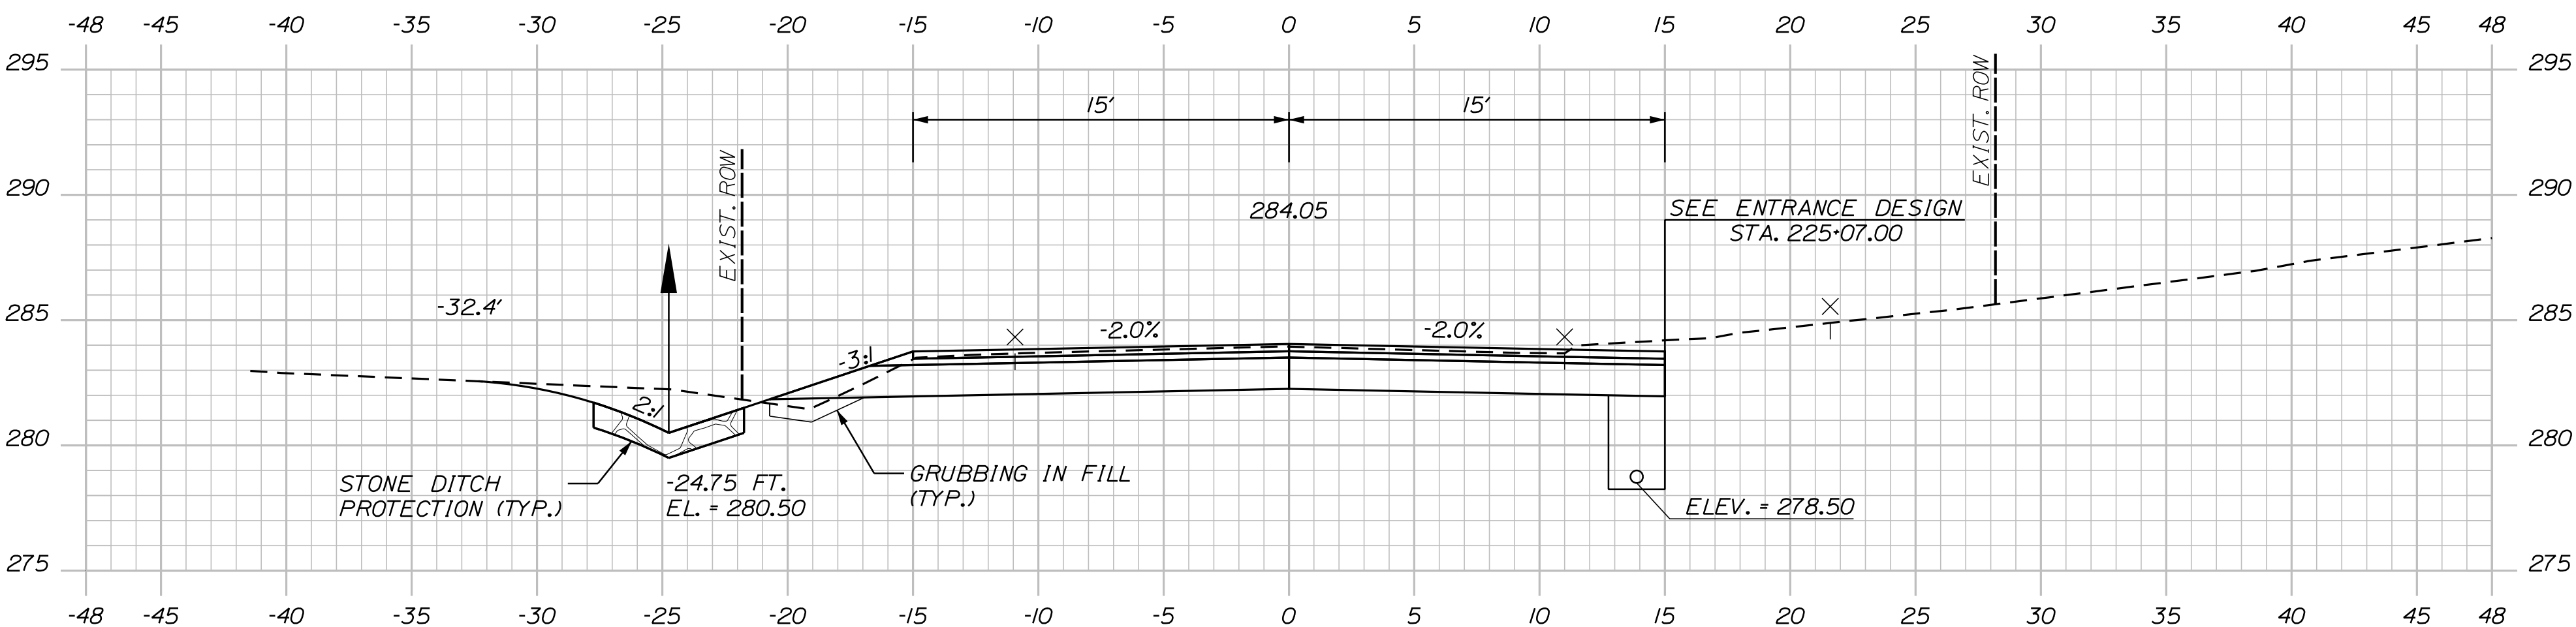

225+00.00

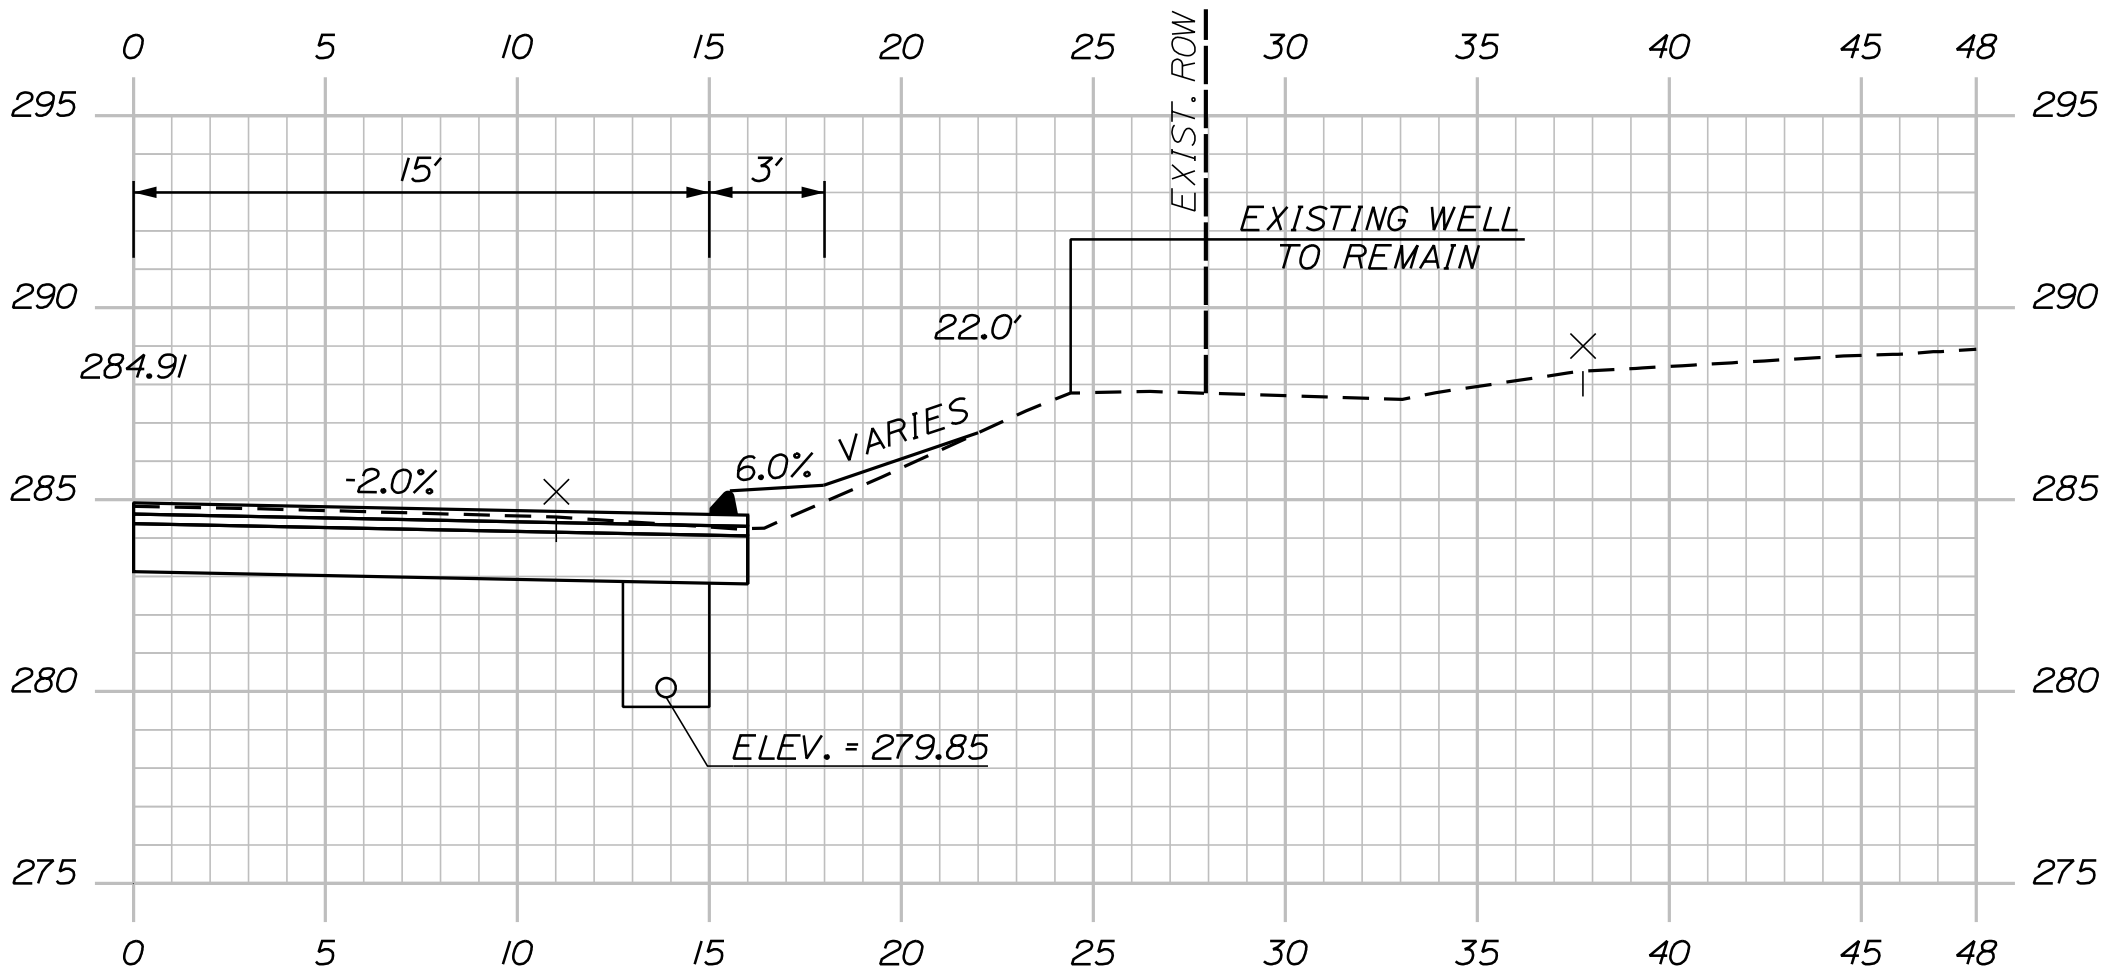


224+85.00
(STEEL COVER/WELL)

Sta. 224+85.00 to Sta. 225+36.00

47	SHEET NUMBER	AUBURN MERROW ROAD				PROJ. MANAGER K. BENNETT	BY	DATE	SIGNATURE
		CROSS SECTIONS				DESIGN-DETAILED T. WARREN	E. ROBINSON	02\25	
						CHECKED-REVIEWED J. WINCHENBACH	D. ETTINGER	02\25	
						DESIGN2-DETAILED2	-	-	
		DESIGN3-DETAILED3	-	-	P.E. NUMBER				
		REVISIONS 1	-	-					
		REVISIONS 2	-	-		DATE			
		REVISIONS 3	-	-					
		REVISIONS 4	-	-					
		FIELD CHANGES	-	-					

U:\\City of Auburn Maine\\3756_Merrow Road Improvements, Auburn\\Z - CAD\\00\\Highway\\XSect.dgn

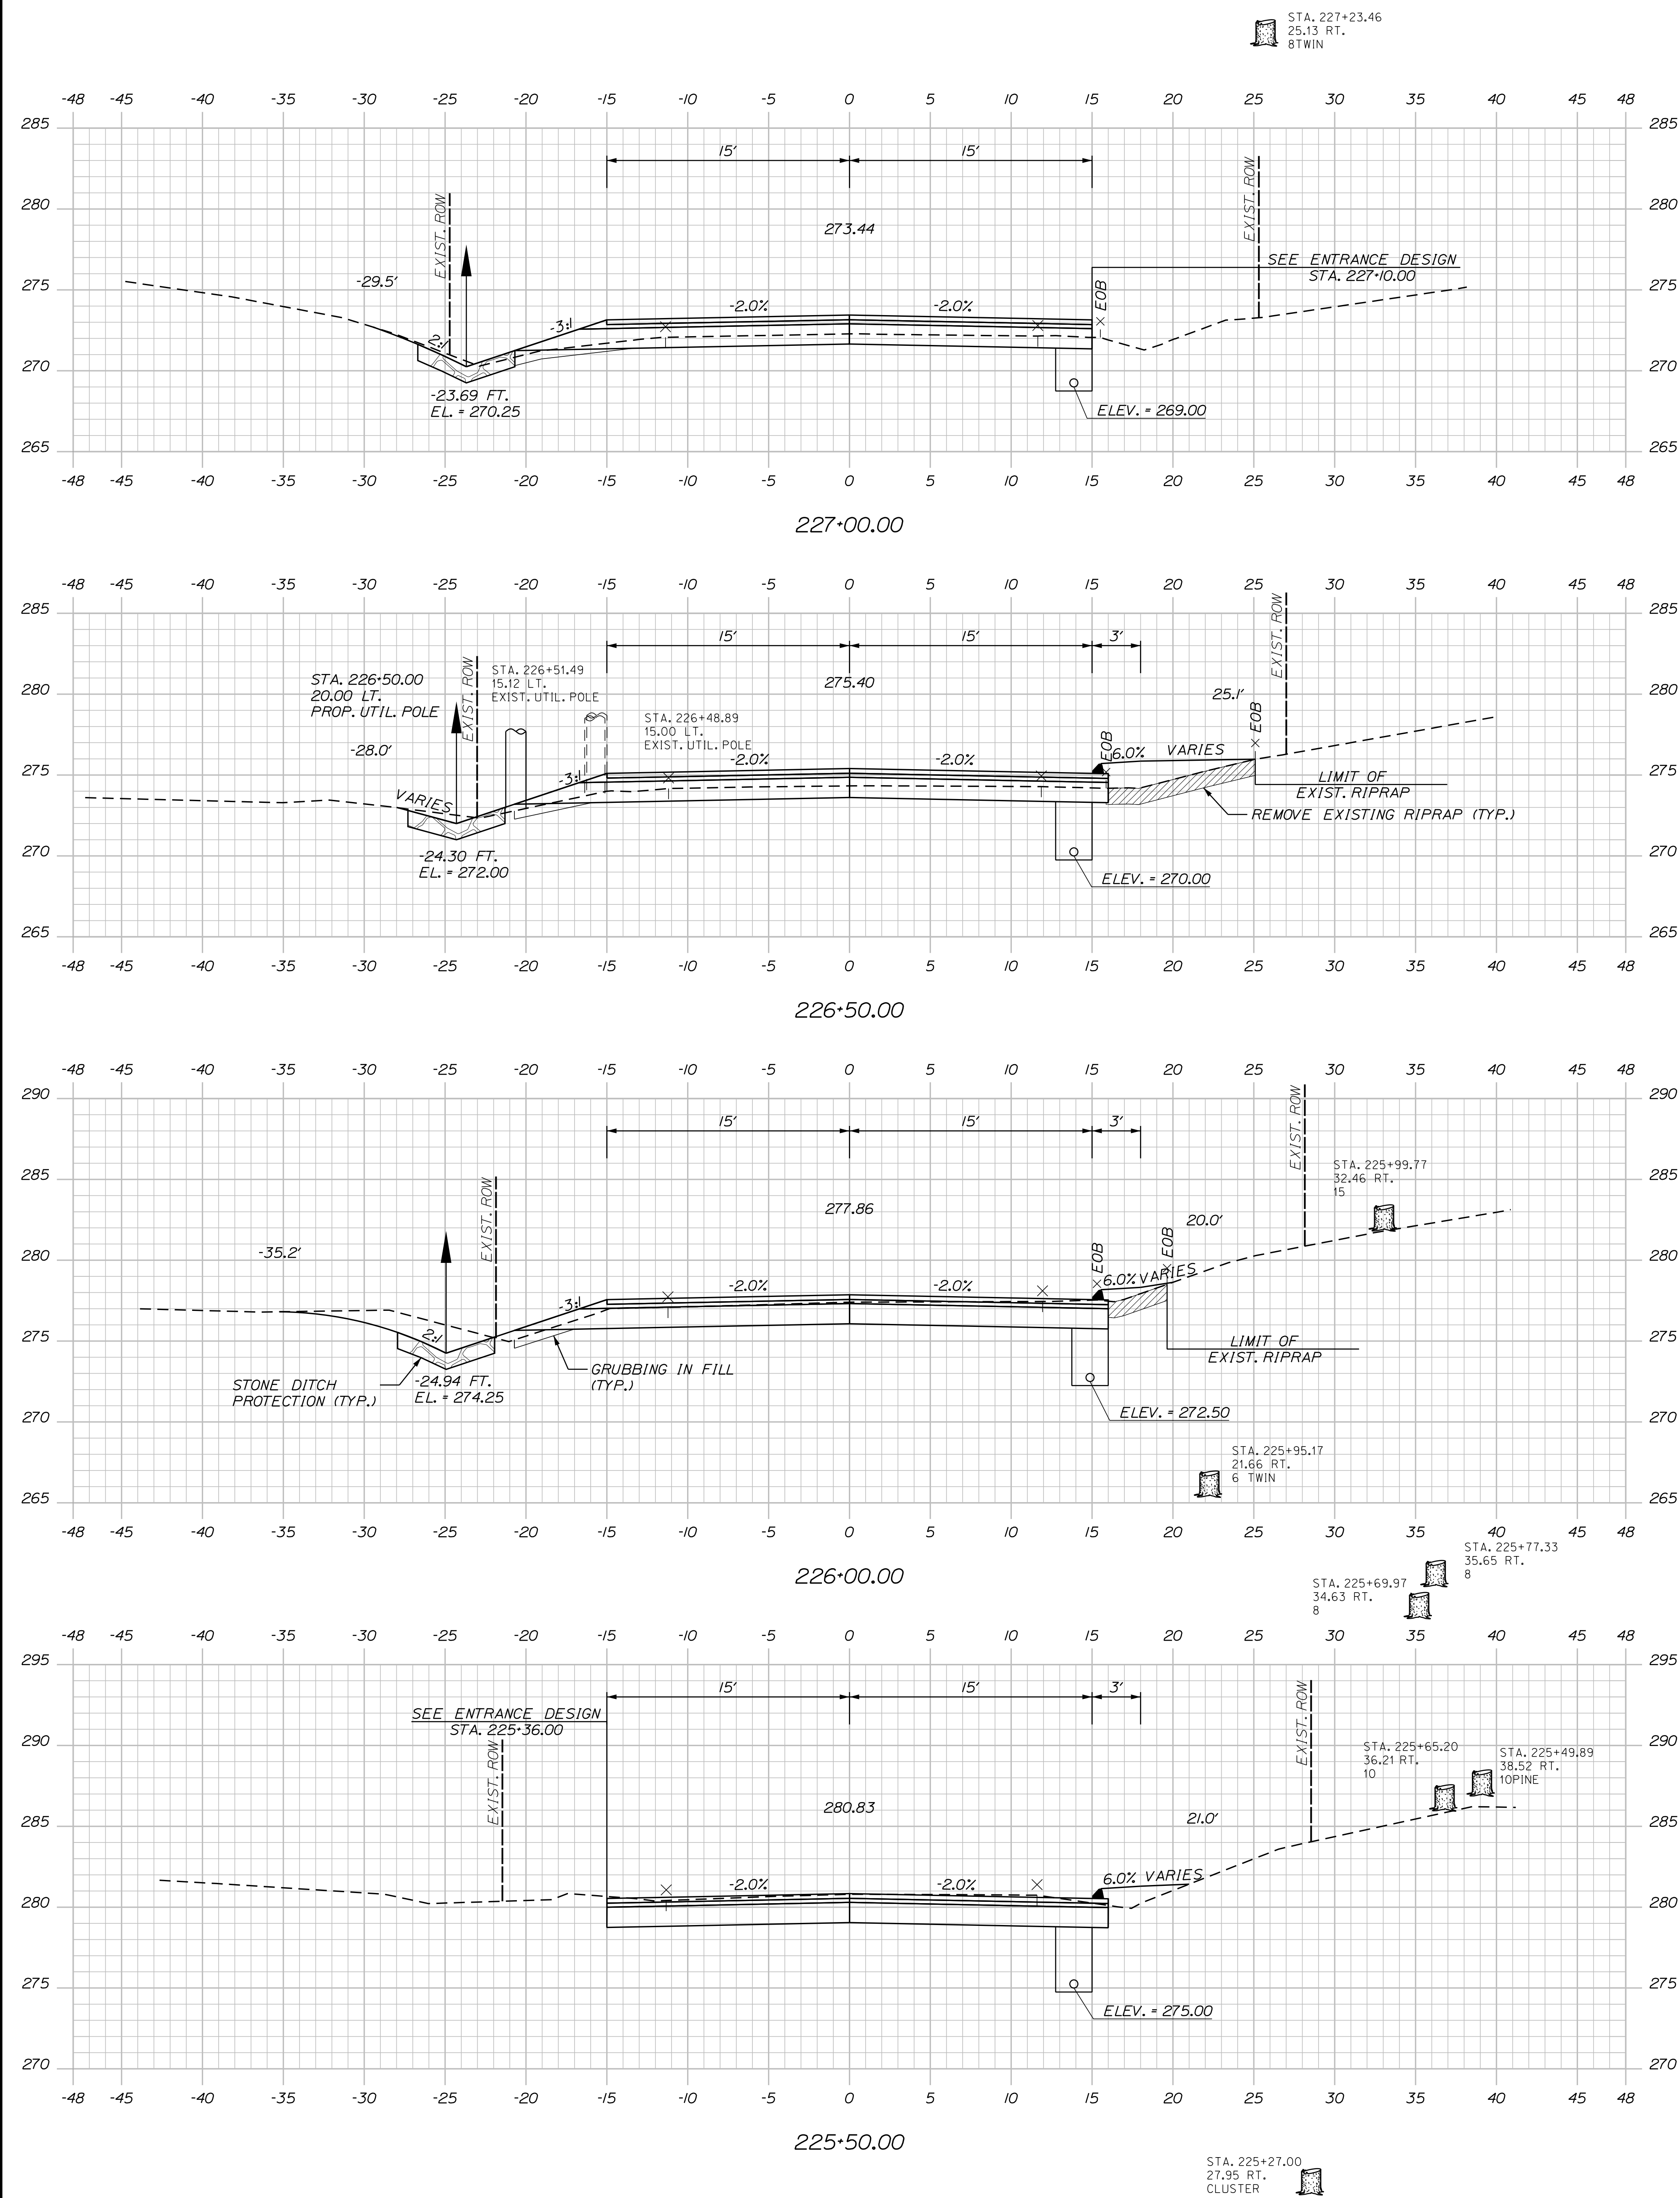


Sta. 225+50.00 to Sta. 227+00.00

48 OF 78	SHEET NUMBER	AUBURN MERROW ROAD	PROJ. MANAGER	K. BENNETT	BY	DATE	SIGNATURE
			DESIGN-DETAILED	T. WARREN	E. ROBINSON	02\25	
			CHECKED-REVIEWED	J. WINCHENBACH	D. ETTINGER	02\25	
			DESIGN2-DETAILED2	-	-	-	
			DESIGN3-DETAILED3	-	-	-	
		REVISIONS 1	-	-	-	P.E. NUMBER	
		REVISIONS 2	-	-	-		
		REVISIONS 3	-	-	-	DATE	
		REVISIONS 4	-	-	-		
		FIELD CHANGES	-	-	-		


CITY OF AUBURN
60 COURT STREET
AUBURN, MAINE 04210

U:\\City of Auburn Maine\\3756_Merrow Road Improvements, Auburn\\Z - CAD\\00\\Highway\\XSect.dgn

 STA. 227+64.40
27.71 RT.
6CLUSTER

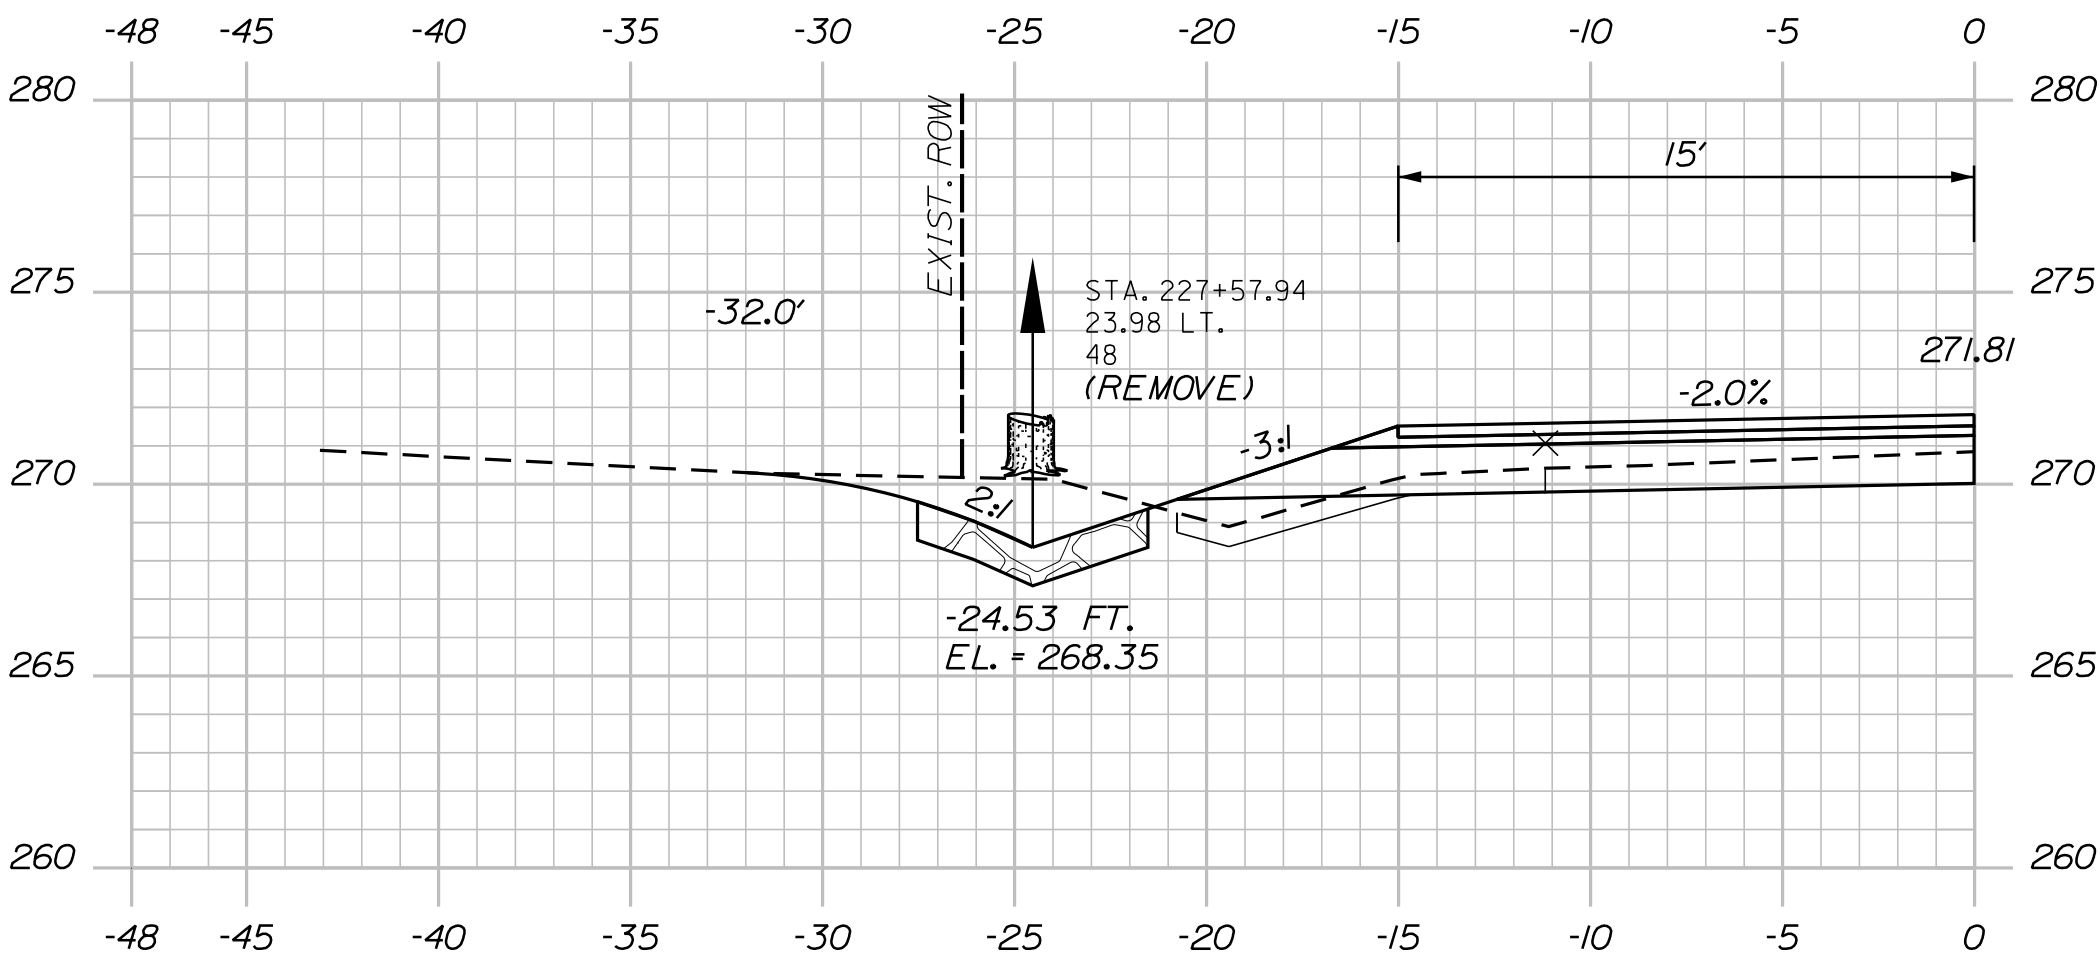


227+57.94
(48" WILLOW TREE)

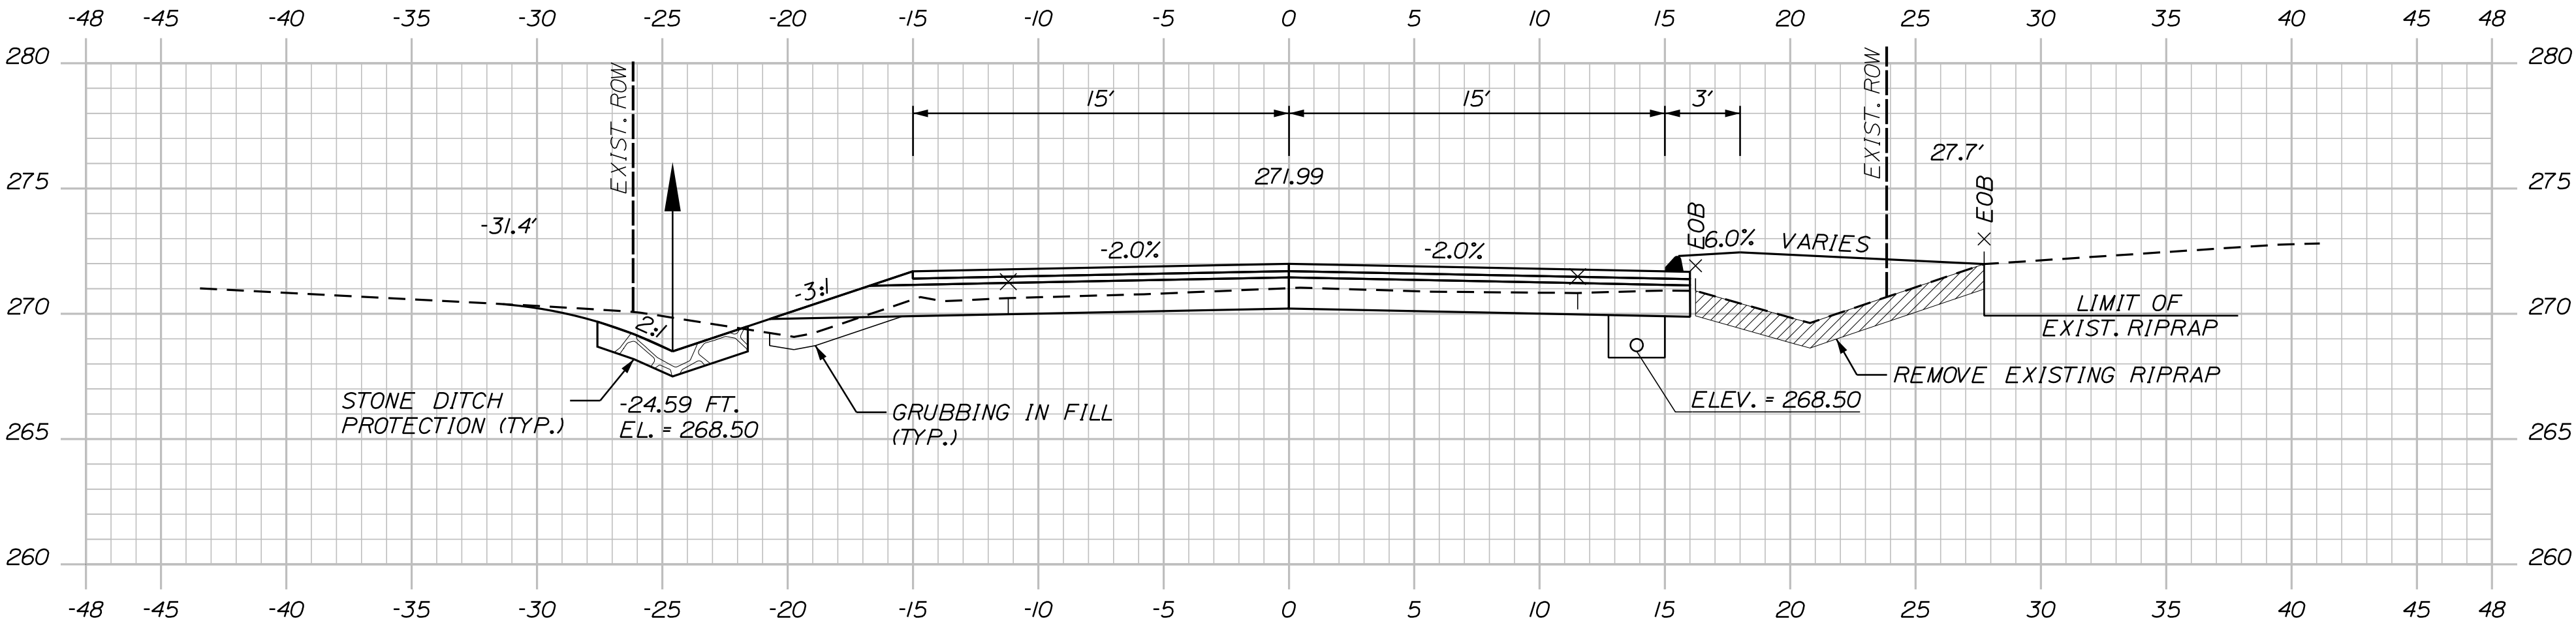


227+50.00

 STA. 227+36.03
27.36 RT.
6

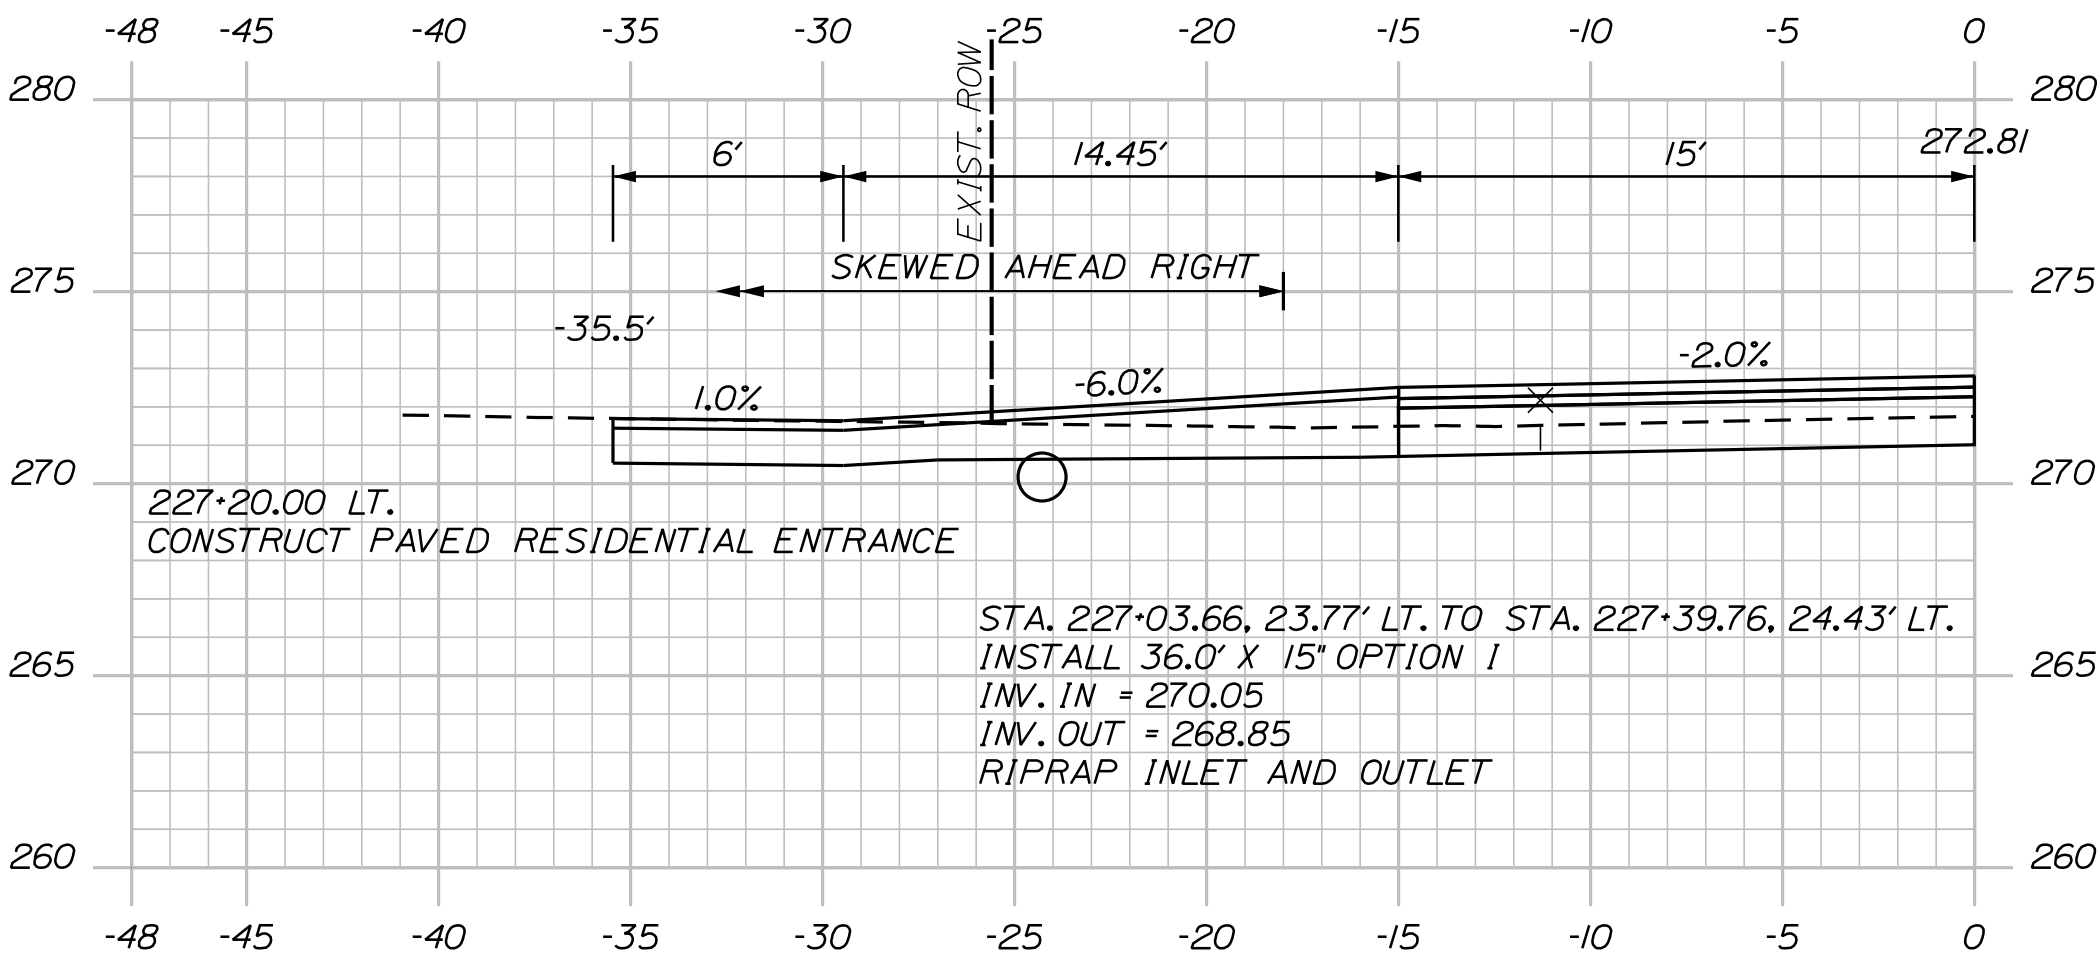


227+20.00
(PAVED RESIDENTIAL ENTRANCE)

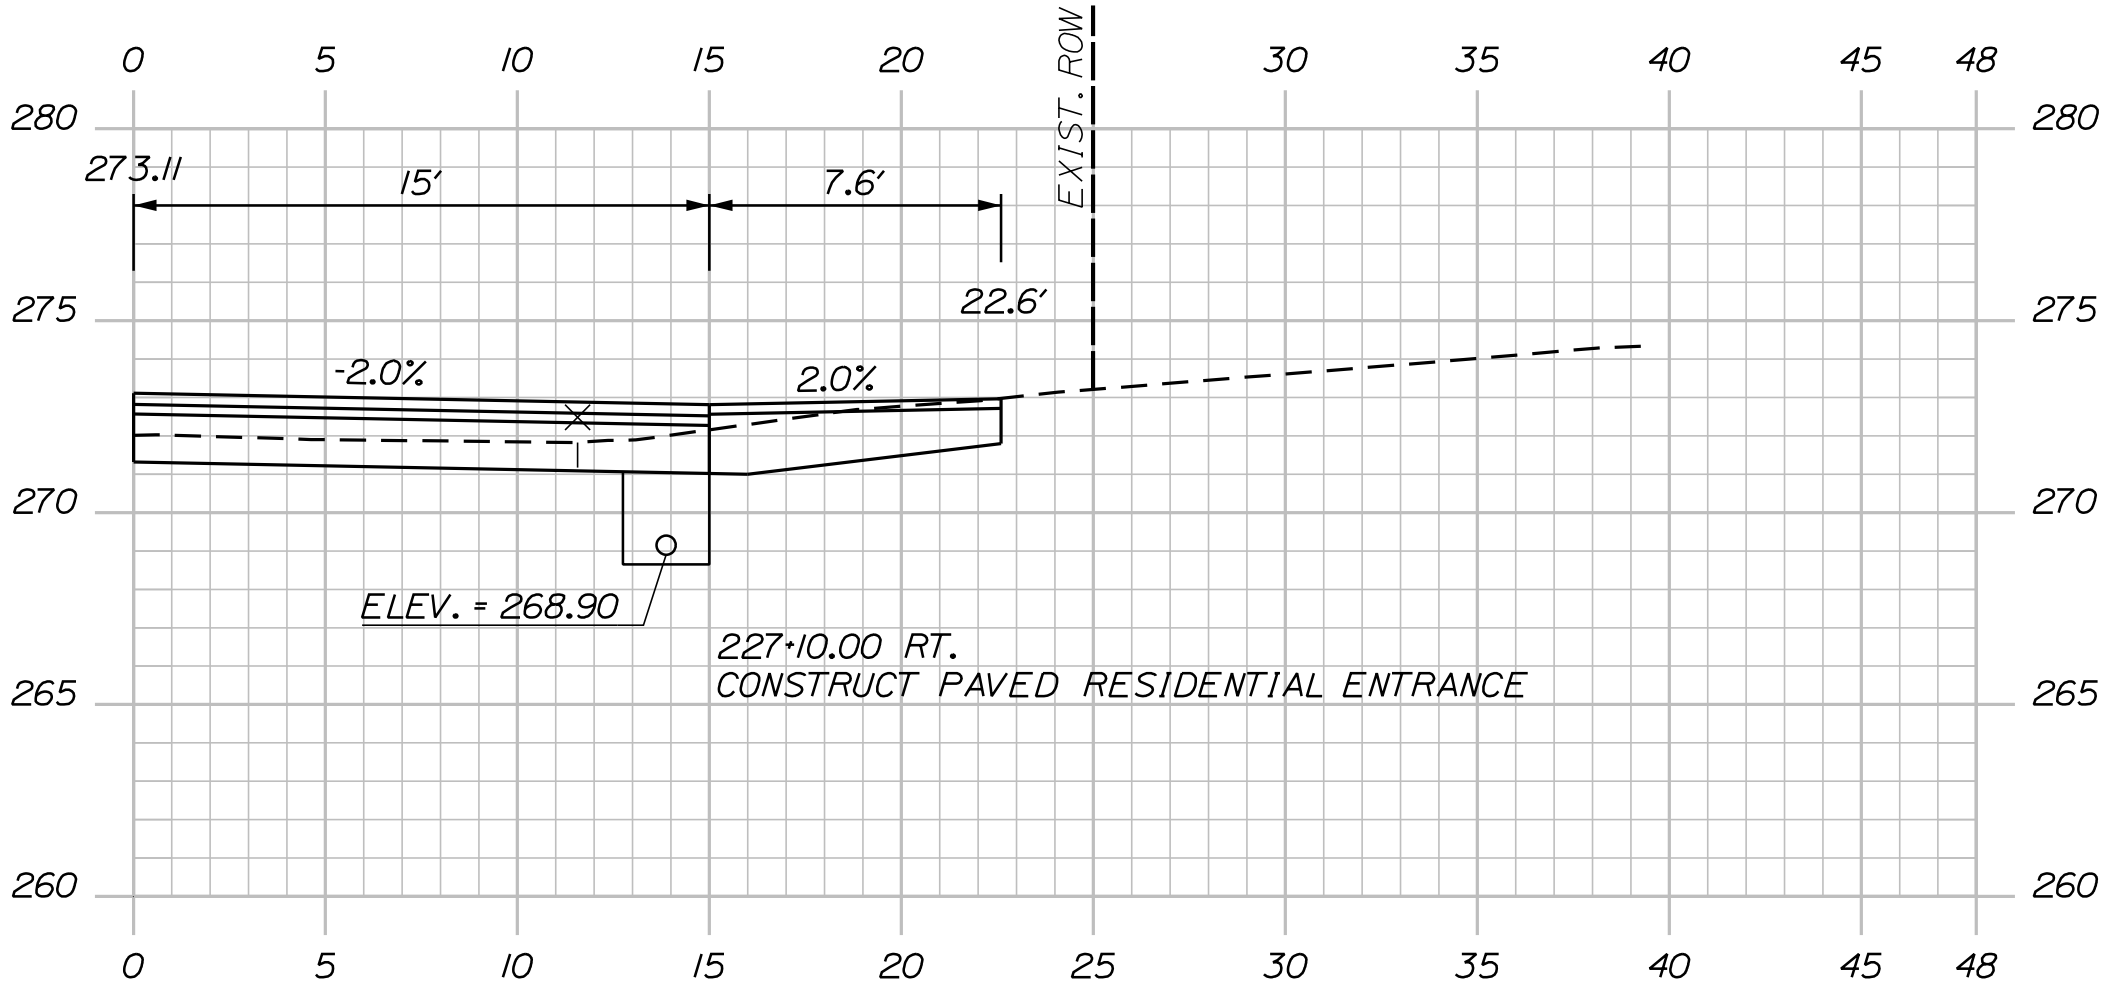

227+10.00
(PAVED RESIDENTIAL ENTRANCE)


Sta. 227+10.00 to Sta. 227+57.94

Sta. 227+87.00 to Sta. 228+50.00

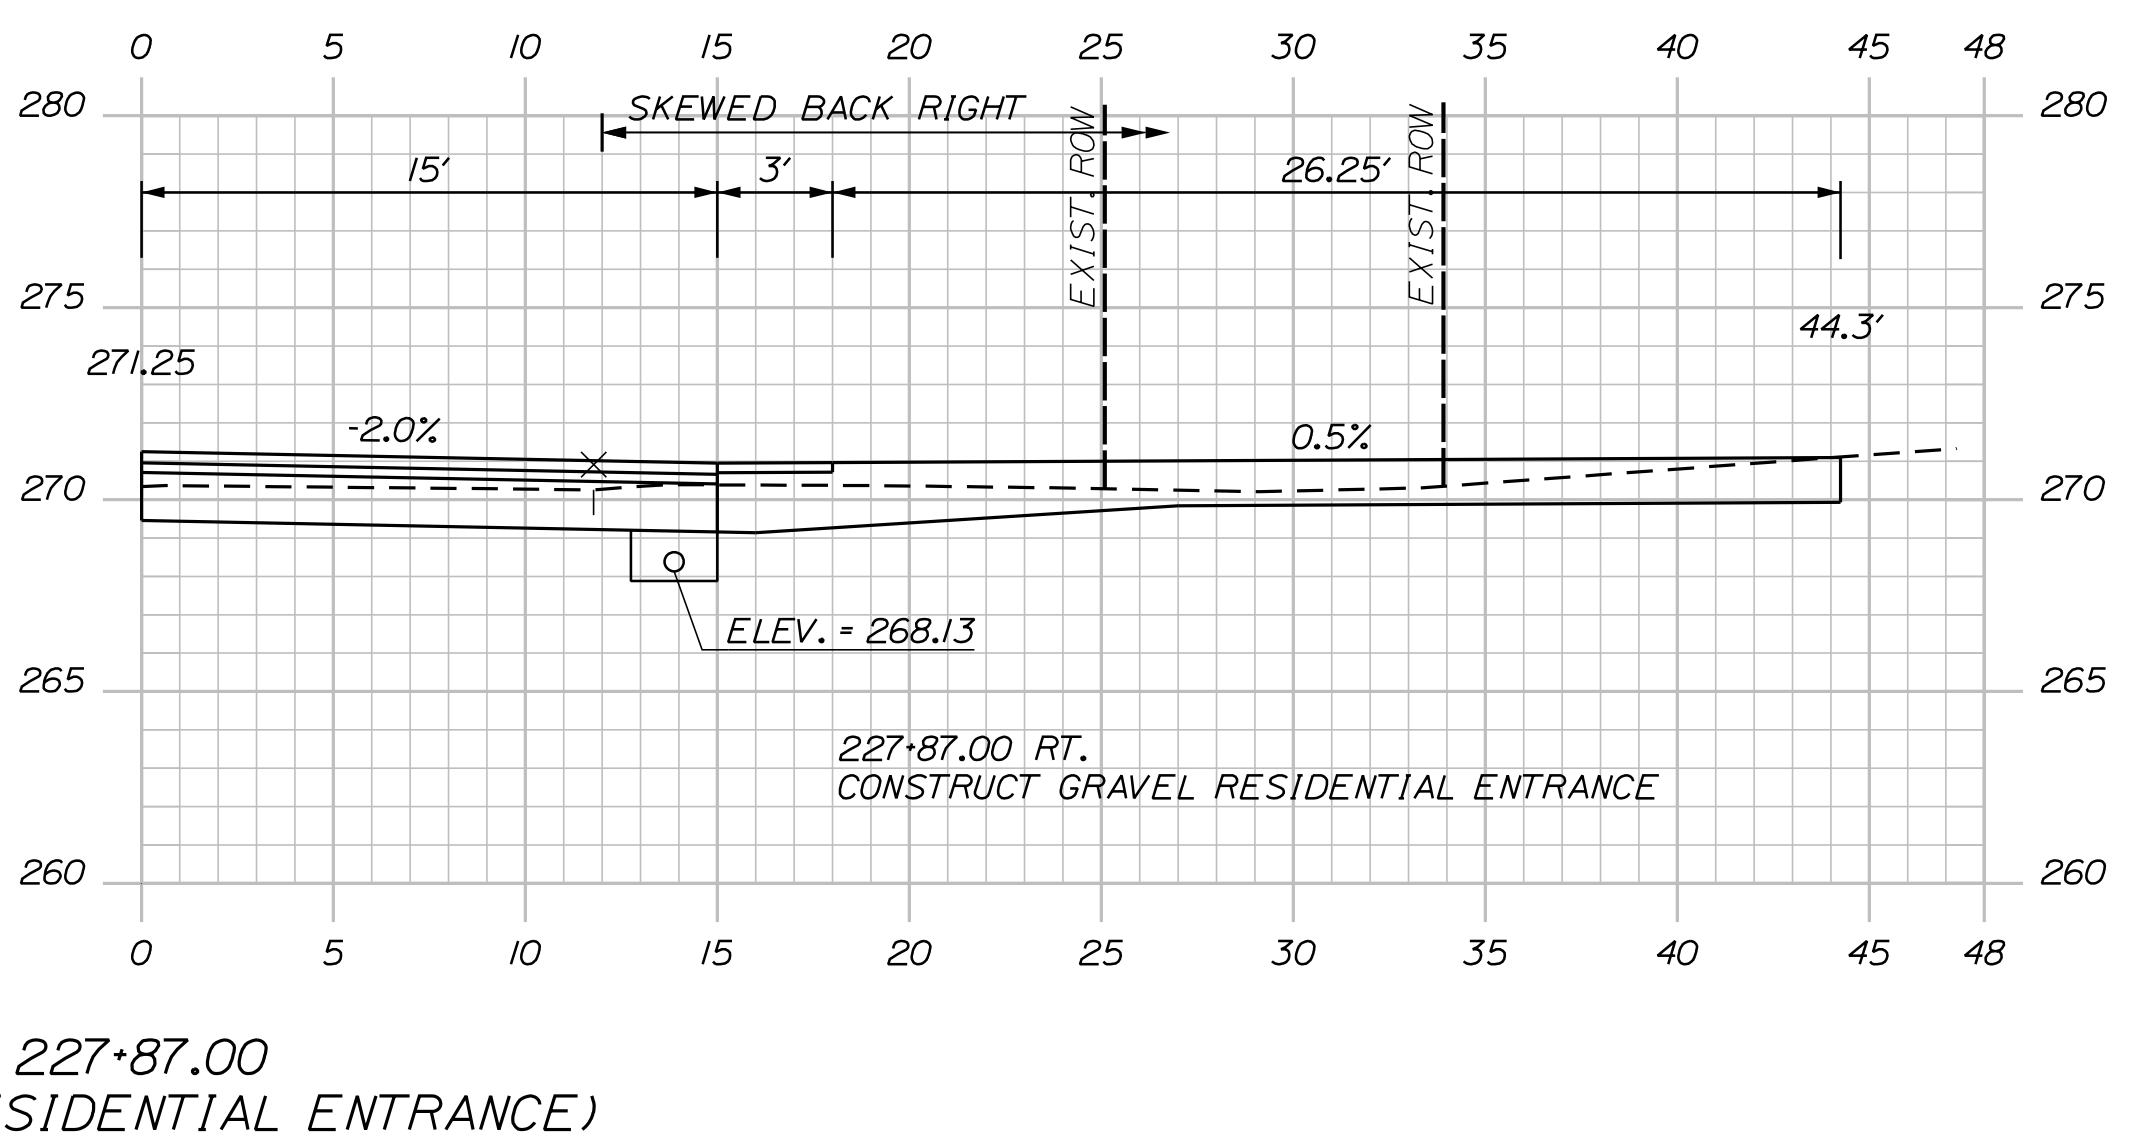


OF 78	50	SHEET NUMBER	AUBURN MERROW ROAD				<table><tr><td>PROJ. MANAGER</td><td>K. BENNETT</td><td>BY</td><td>DATE</td></tr><tr><td>DESIGN-DETAILED</td><td>T. WARREN</td><td>E. ROBINSON</td><td>02\25</td></tr><tr><td>CHECKED-REVIEWED</td><td>J. WINCHENBACH</td><td>D. ETTINGER</td><td>02\25</td></tr><tr><td>DESIGN2-DETAILED2</td><td>-</td><td>-</td><td>-</td></tr><tr><td>DESIGN3-DETAILED3</td><td>-</td><td>-</td><td>-</td></tr><tr><td>REVISIONS 1</td><td>-</td><td>-</td><td>-</td></tr><tr><td>REVISIONS 2</td><td>-</td><td>-</td><td>-</td></tr><tr><td>REVISIONS 3</td><td>-</td><td>-</td><td>-</td></tr><tr><td>REVISIONS 4</td><td>-</td><td>-</td><td>-</td></tr><tr><td>FIELD CHANGES</td><td>-</td><td>-</td><td>-</td></tr></table>				PROJ. MANAGER	K. BENNETT	BY	DATE	DESIGN-DETAILED	T. WARREN	E. ROBINSON	02\25	CHECKED-REVIEWED	J. WINCHENBACH	D. ETTINGER	02\25	DESIGN2-DETAILED2	-	-	-	DESIGN3-DETAILED3	-	-	-	REVISIONS 1	-	-	-	REVISIONS 2	-	-	-	REVISIONS 3	-	-	-	REVISIONS 4	-	-	-	FIELD CHANGES	-	-	-	CITY OF AUBURN 60 COURT STREET AUBURN, MAINE 04210			
			PROJ. MANAGER	K. BENNETT	BY	DATE	
			DESIGN-DETAILED	T. WARREN	E. ROBINSON	02\25	
			CHECKED-REVIEWED	J. WINCHENBACH	D. ETTINGER	02\25	
			DESIGN2-DETAILED2	-	-	-	
			DESIGN3-DETAILED3	-	-	-	
			REVISIONS 1	-	-	-	
			REVISIONS 2	-	-	-	
			REVISIONS 3	-	-	-	
			REVISIONS 4	-	-	-	
FIELD CHANGES	-	-	-	
SIGNATURE	
P.E. NUMBER	
DATE	


U:\\City of Auburn Maine\\3756_Merrow Road Improvements, Auburn\\Z - CAD\\00\\Highway\\XSect.dgn

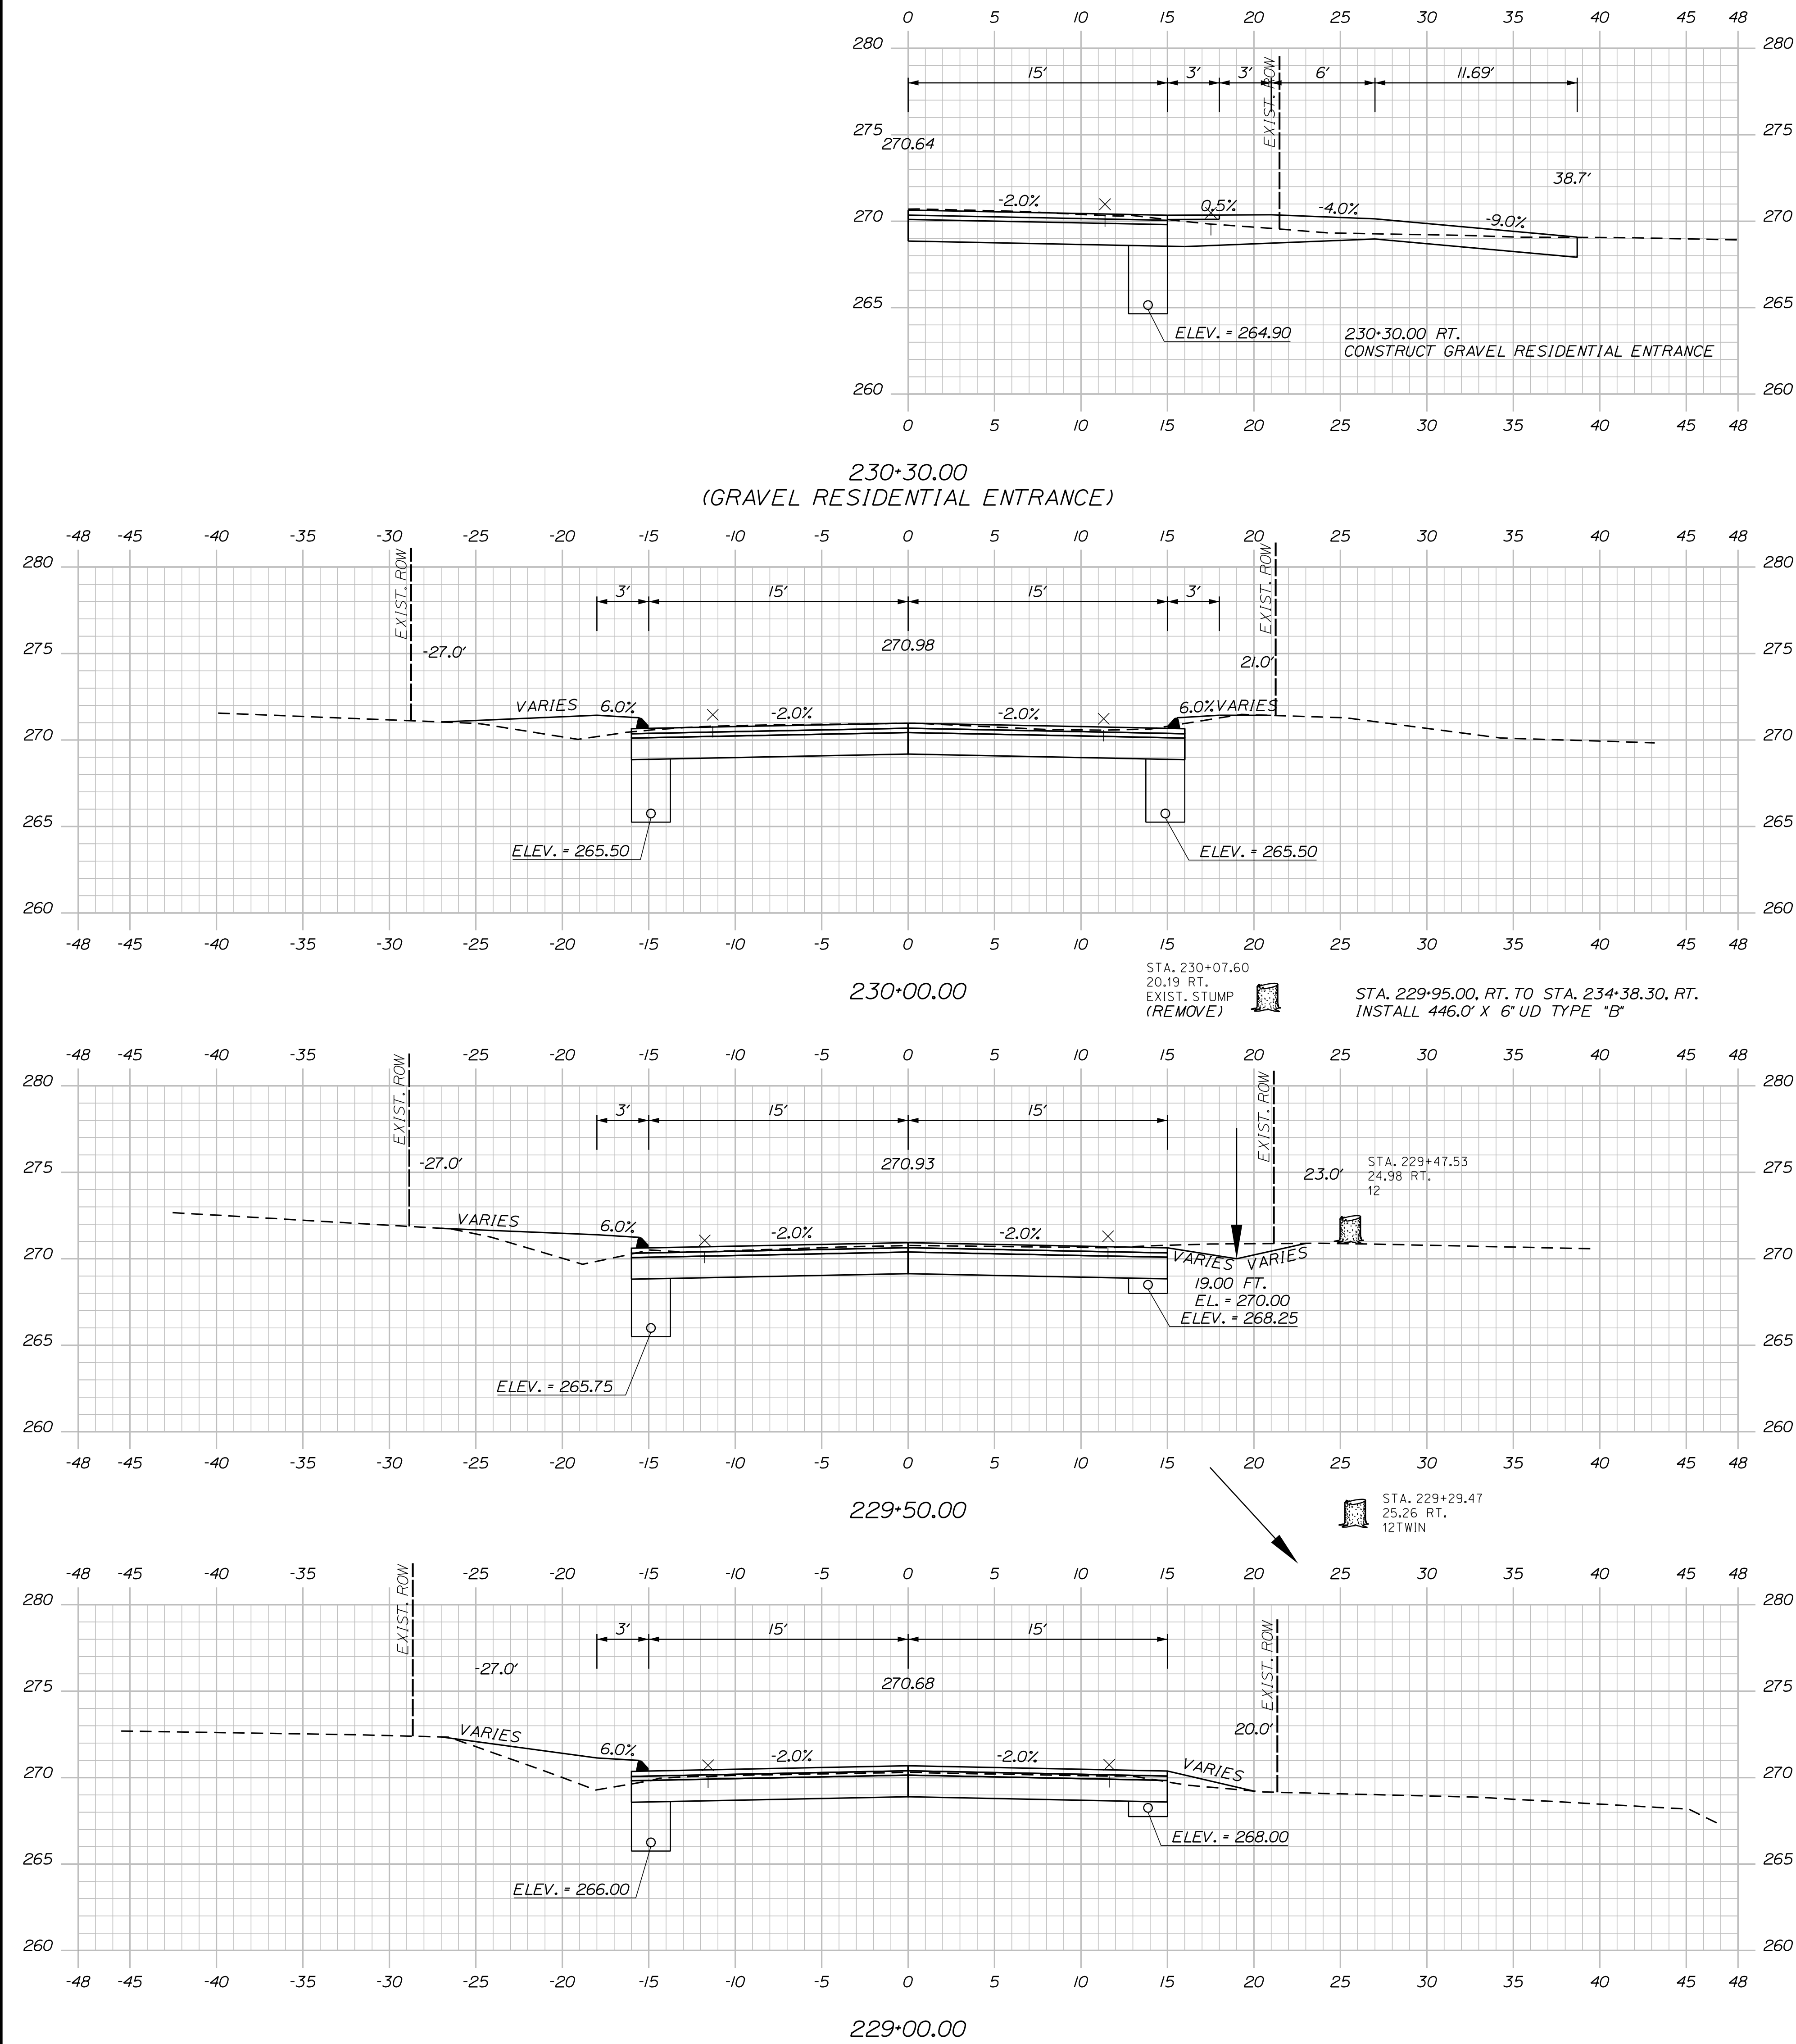


U:\\City of Auburn Maine\\3756_Merrow Road Improvements, Auburn\\Z - CAD\\00\\Highway\\XSect.dgn

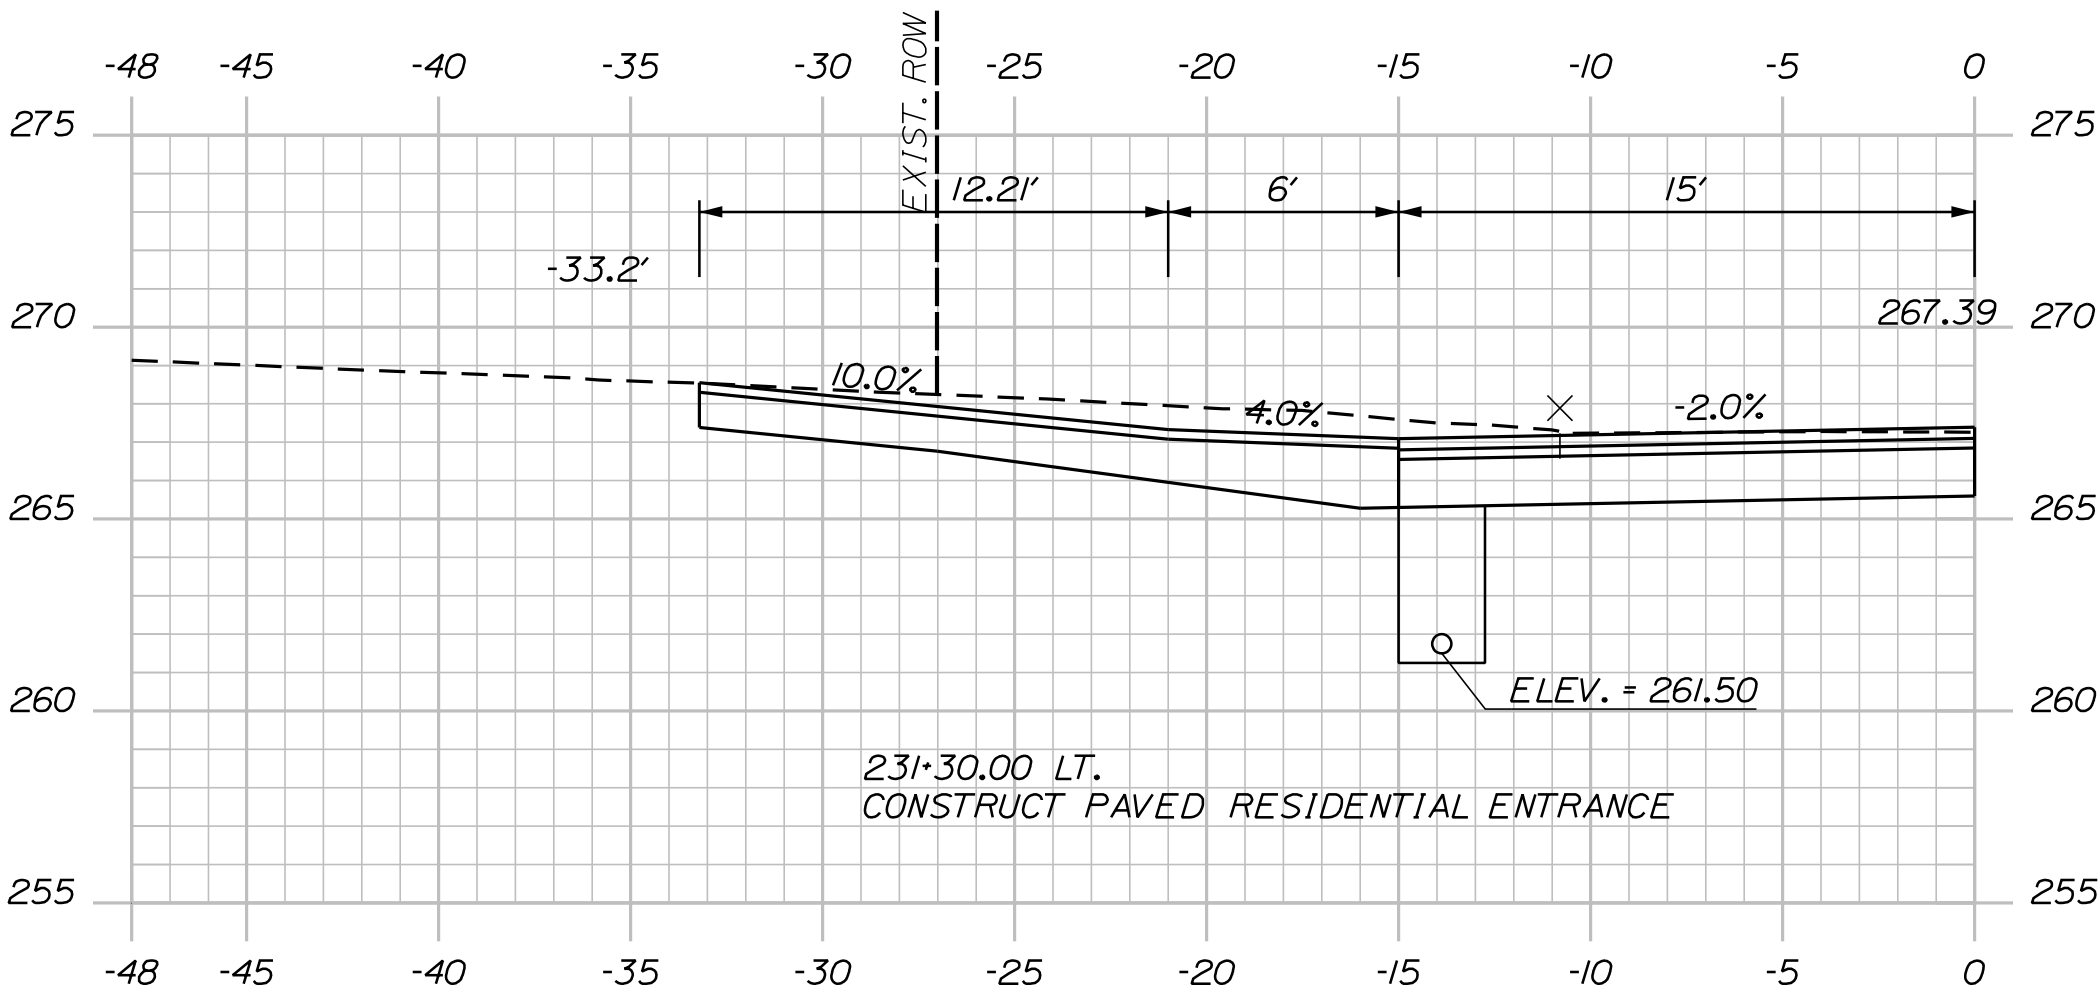

231+30.00
(PAVED RESIDENTIAL ENTRANCE)

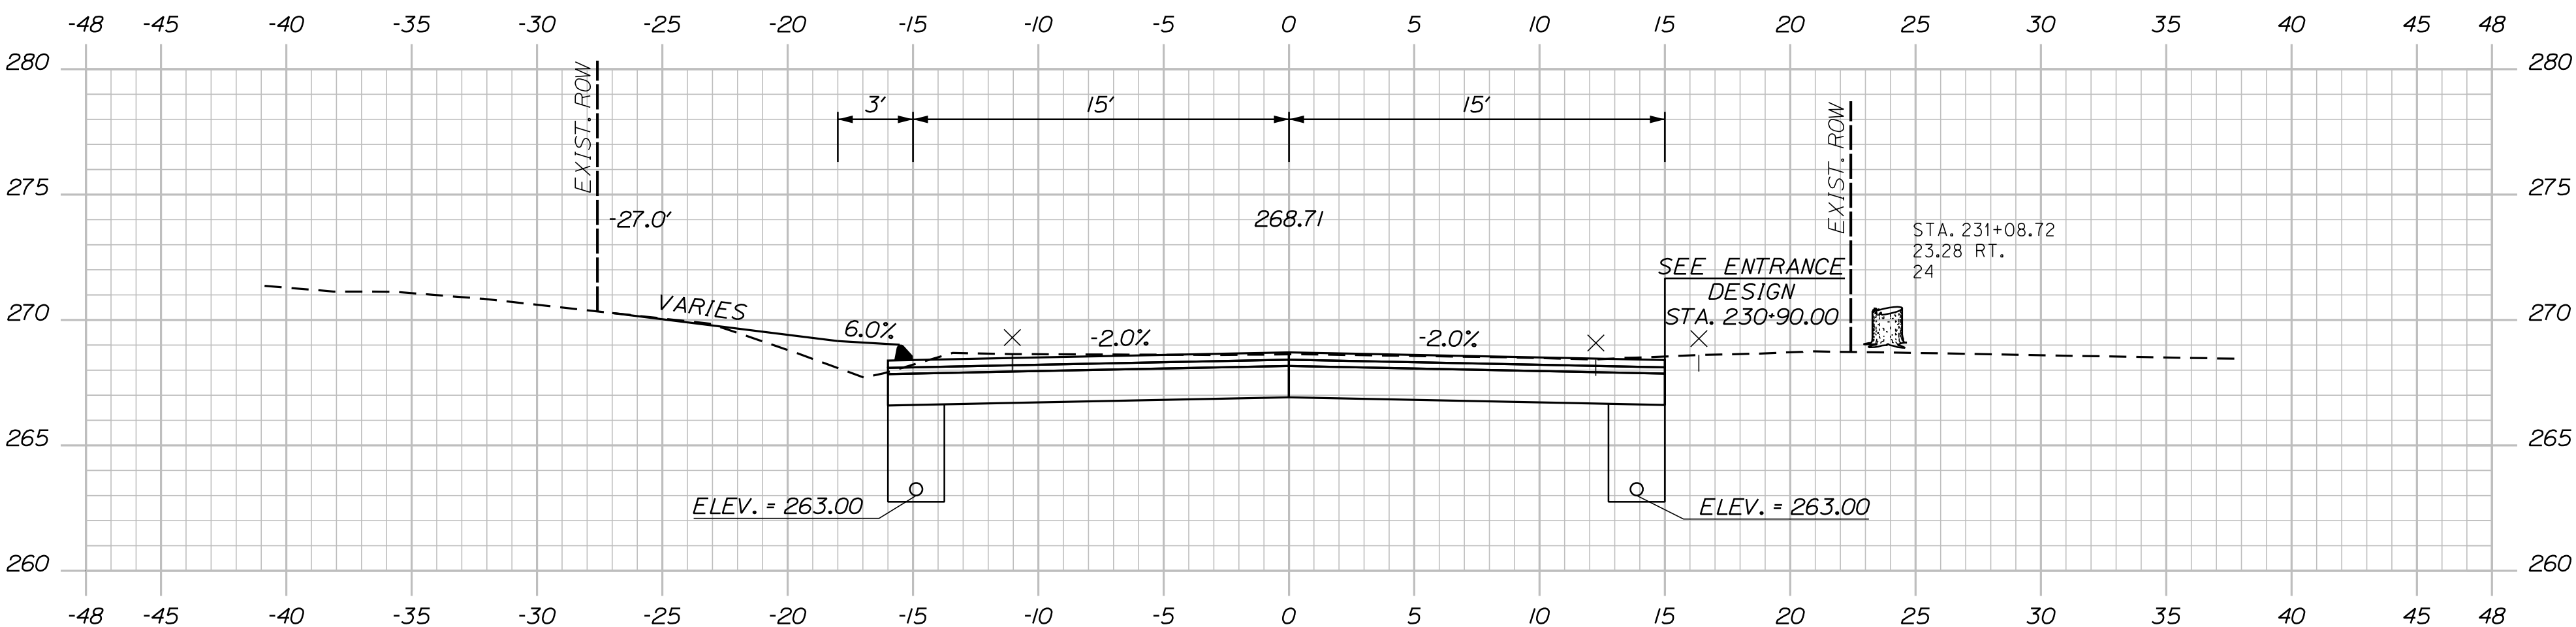


231+00.00

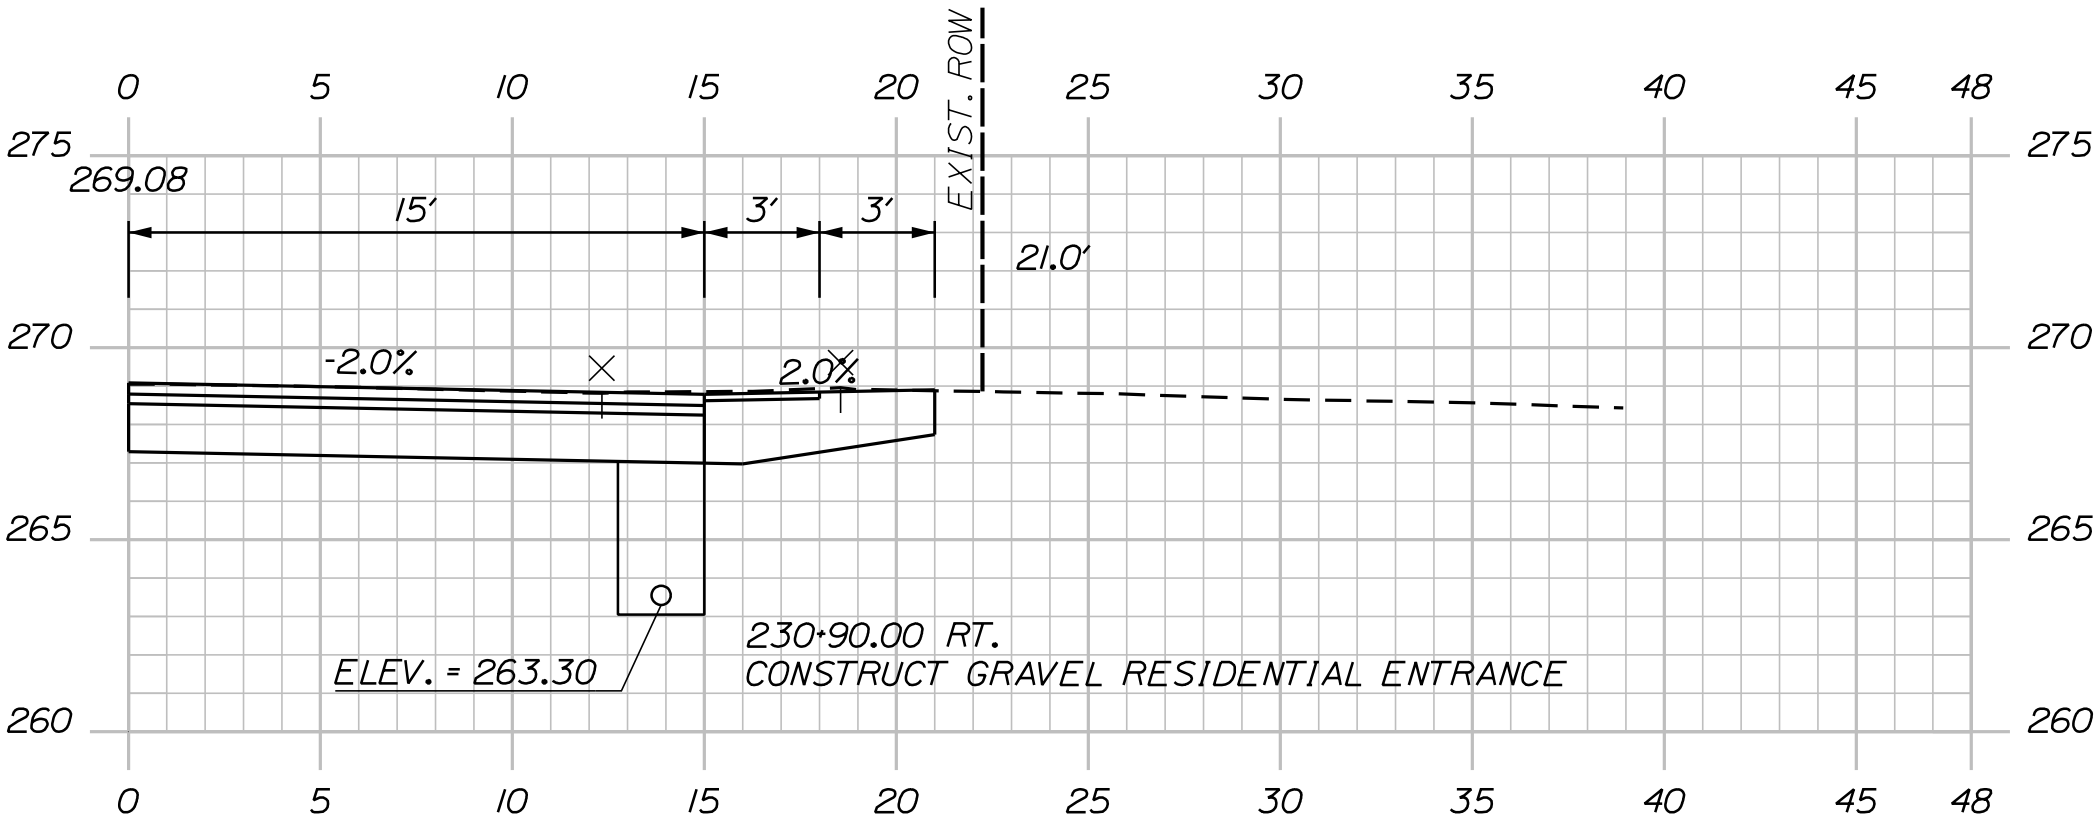

230+90.00
(GRAVEL RESIDENTIAL ENTRANCE)

STA. 230+52.14, 17.01' RT. TO STA. 230+52.51, 27.00' RT.
REMOVE AND RESET 10.0 LF OF FENCE

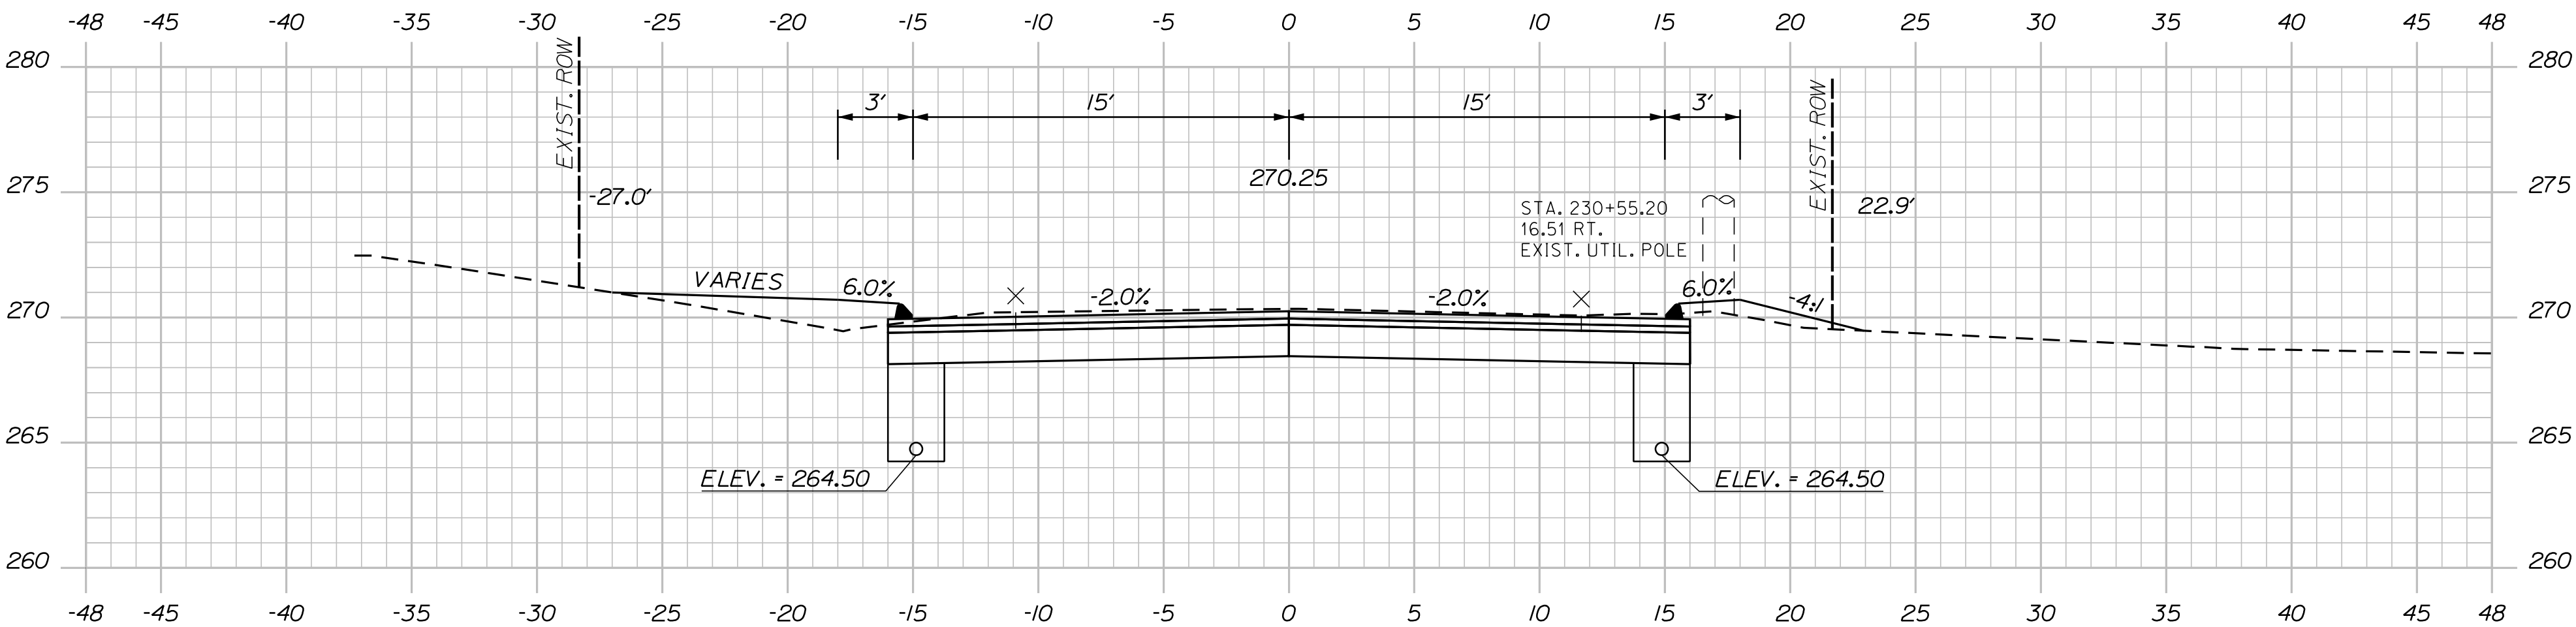


230+50.00

Sta. 230+50.00 to Sta. 231+30.00




OF 78	SHEET NUMBER	52	AUBURN MERROW ROAD CROSS SECTIONS	PROJ. MANAGER	K. BENNETT	BY	DATE	SIGNATURE
				DESIGN-DETAILED	T. WARREN	E. ROBINSON	02\25	
				CHECKED-REVIEWED	J. WINCHENBACH	D. ETTINGER	02\25	
				DESIGN2-DETAILED2	-	-	-	
				DESIGN3-DETAILED3	-	-	-	
				REVISIONS 1	-	-	-	
				REVISIONS 2	-	-	-	
				REVISIONS 3	-	-	-	
				REVISIONS 4	-	-	-	
				FIELD CHANGES	-	-	-	

CITY OF AUBURN
60 COURT STREET
AUBURN, MAINE 04210

U:\\City of Auburn Maine\\3756_Merrow Road Improvements, Auburn\\Z - CAD\\00\\Highway\\XSect.dgn

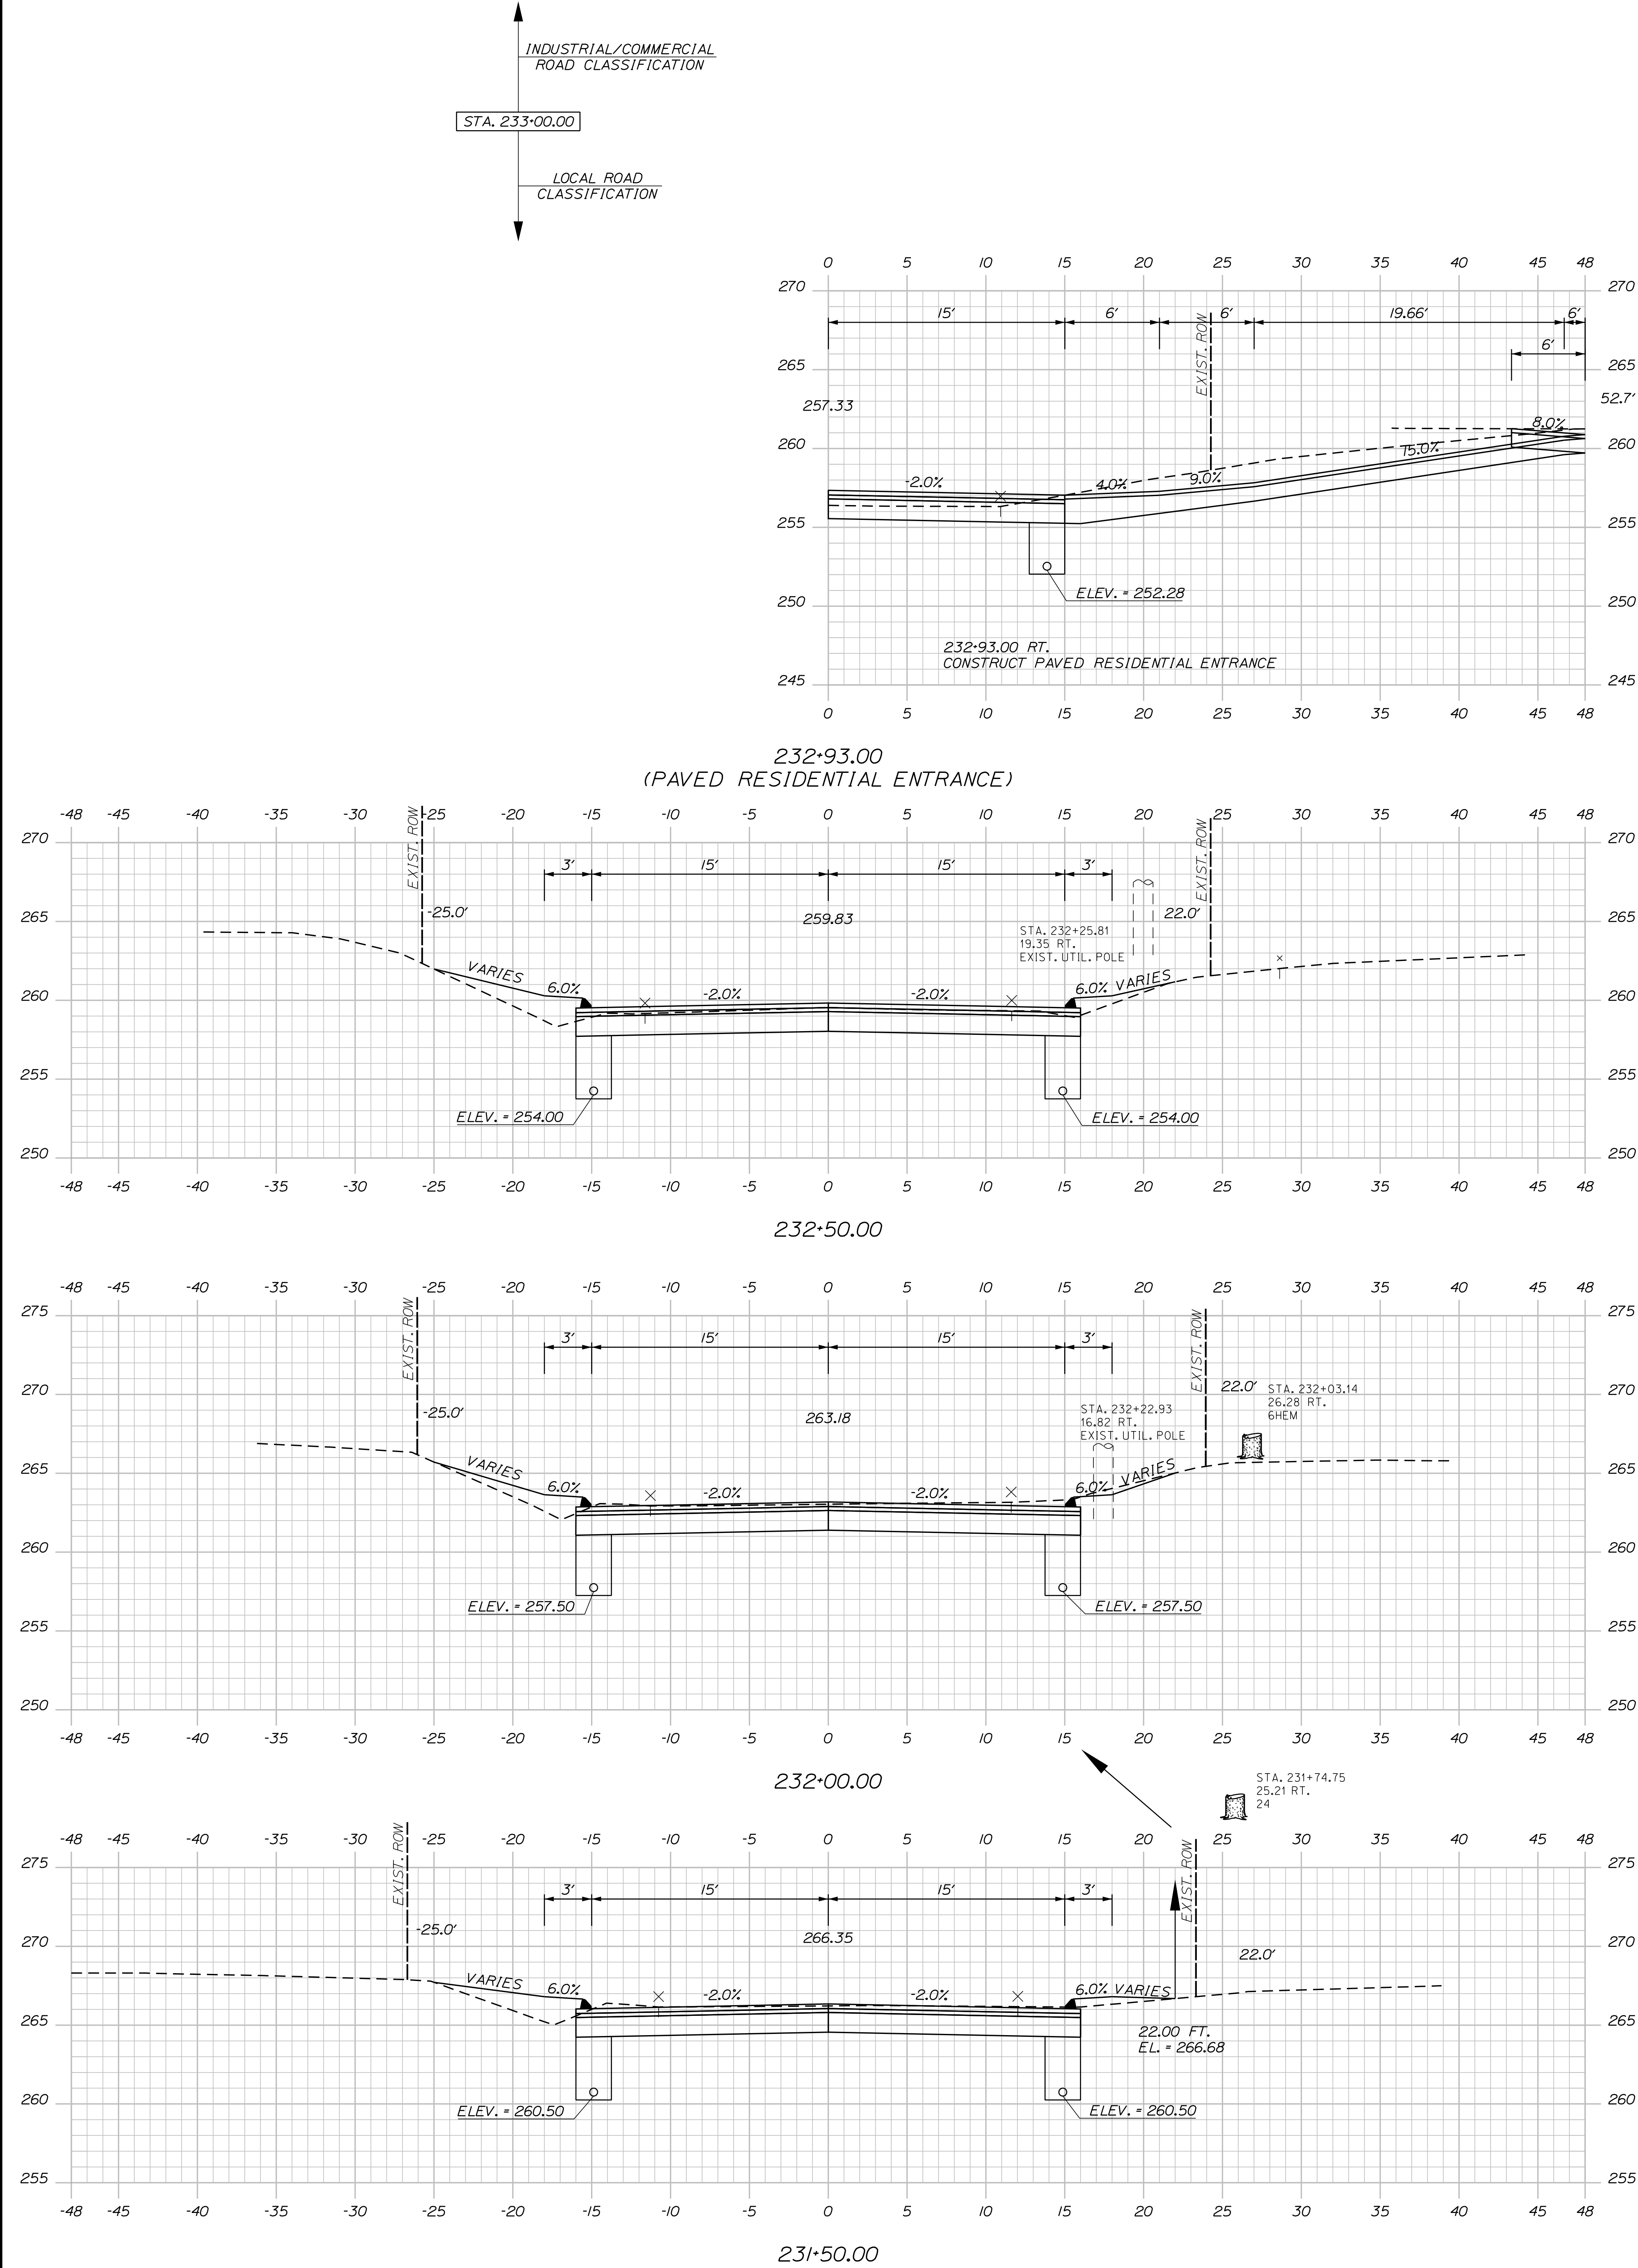

U:\\City of Auburn Maine\\3756_Merrow Road Improvements, Auburn\\Z - CAD\\00\\Highway\\XSect.dgn

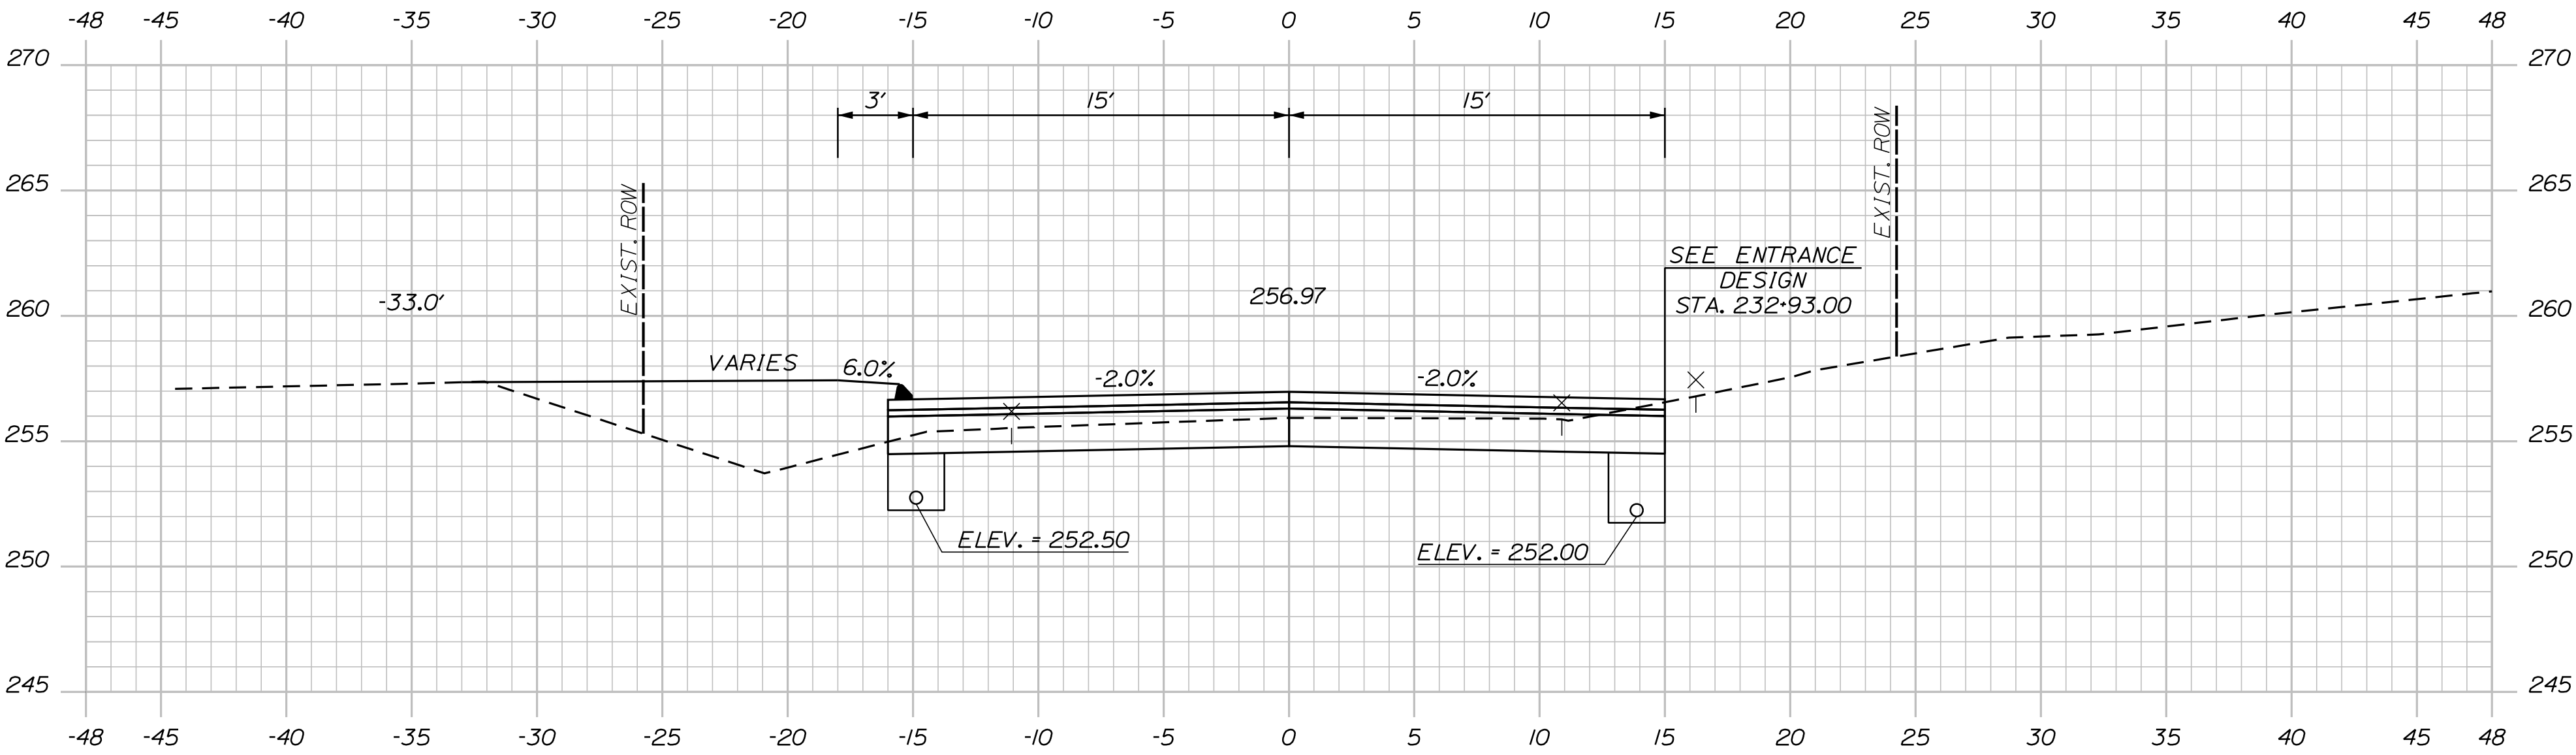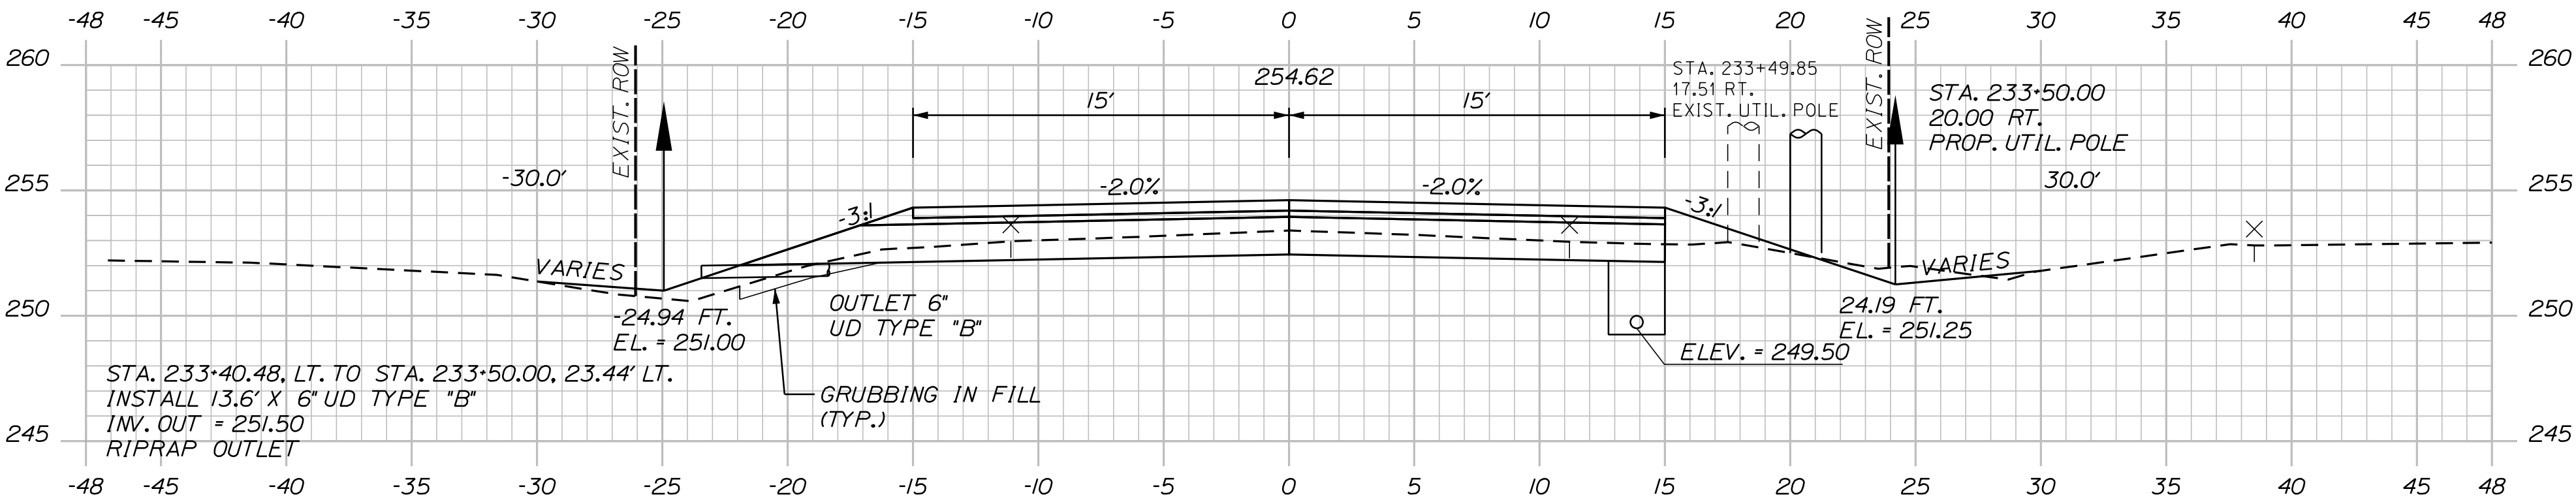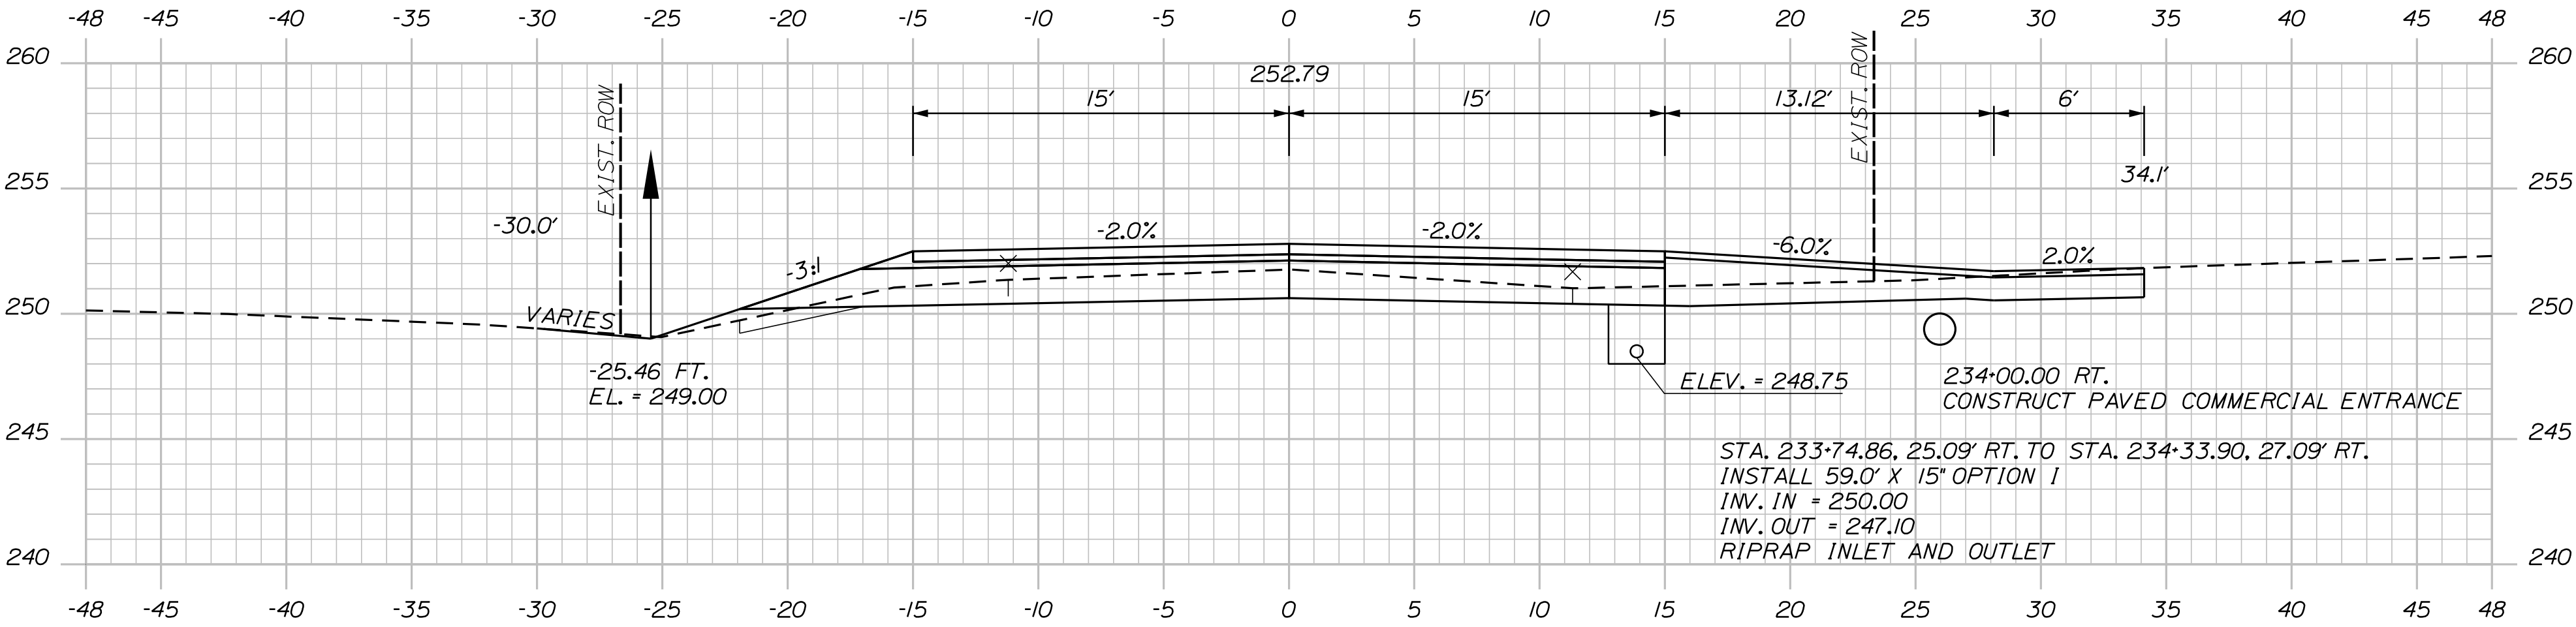

Sta. 233+00.00 to Sta. 234+00.00

OF 78

54

SHEET NUMBER

AUBURN
MERROW ROAD

CROSS SECTIONS

PROJ. MANAGER	K. BENNETT	BY	DATE
DESIGN-DETAILED	T. WARREN	E. ROBINSON	02\25
CHECKED-REVIEWED	J. WINCHENBACH	D. ETTINGER	02\25
DESIGN2-DETAILED2	-	-	-
DESIGN3-DETAILED3	-	-	-
REVISIONS 1	-	-	-
REVISIONS 2	-	-	-
REVISIONS 3	-	-	-
REVISIONS 4	-	-	-
FIELD CHANGES	-	-	-


SIGNATURE

P.E. NUMBER


DATE

CITY OF AUBURN
60 COURT STREET
AUBURN, MAINE 04210


U:\\City of Auburn Maine\\3756_Merrow Road Improvements, Auburn\\Z - CAD\\00\\Highway\\XSect.dgn

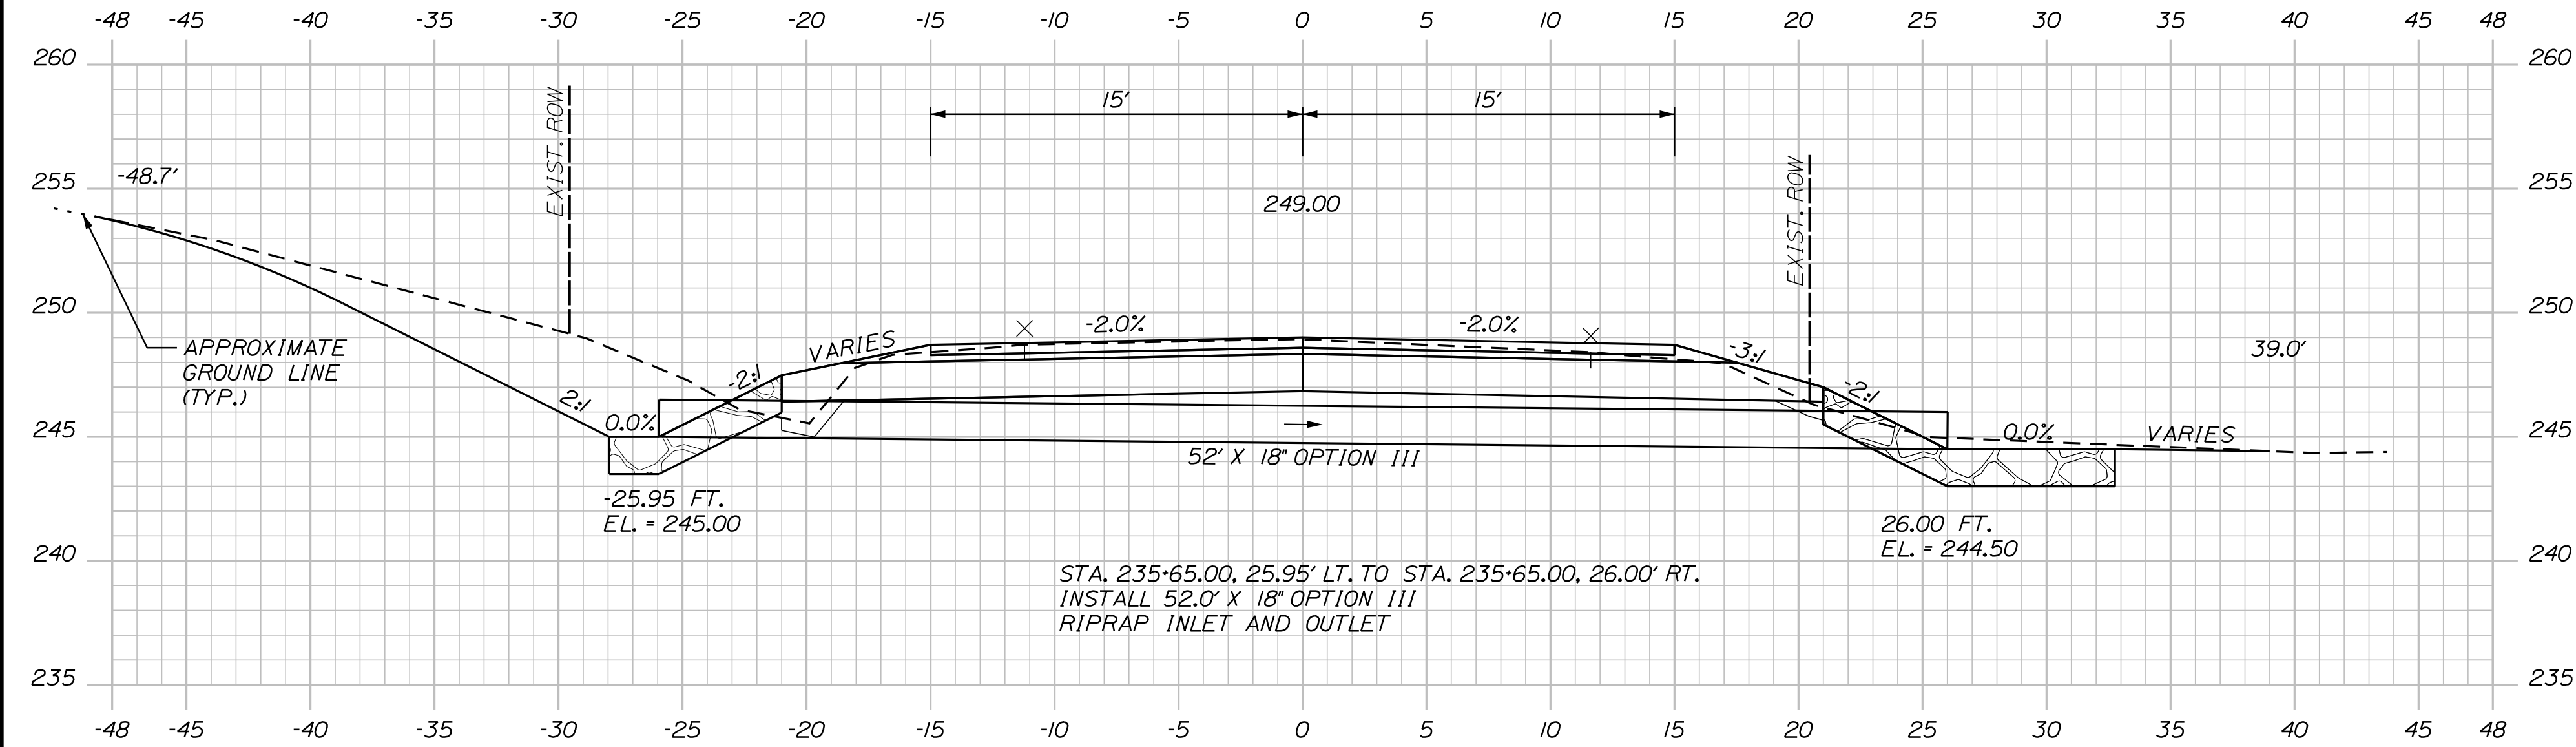


235+65.00
(CROSS CULVERT)

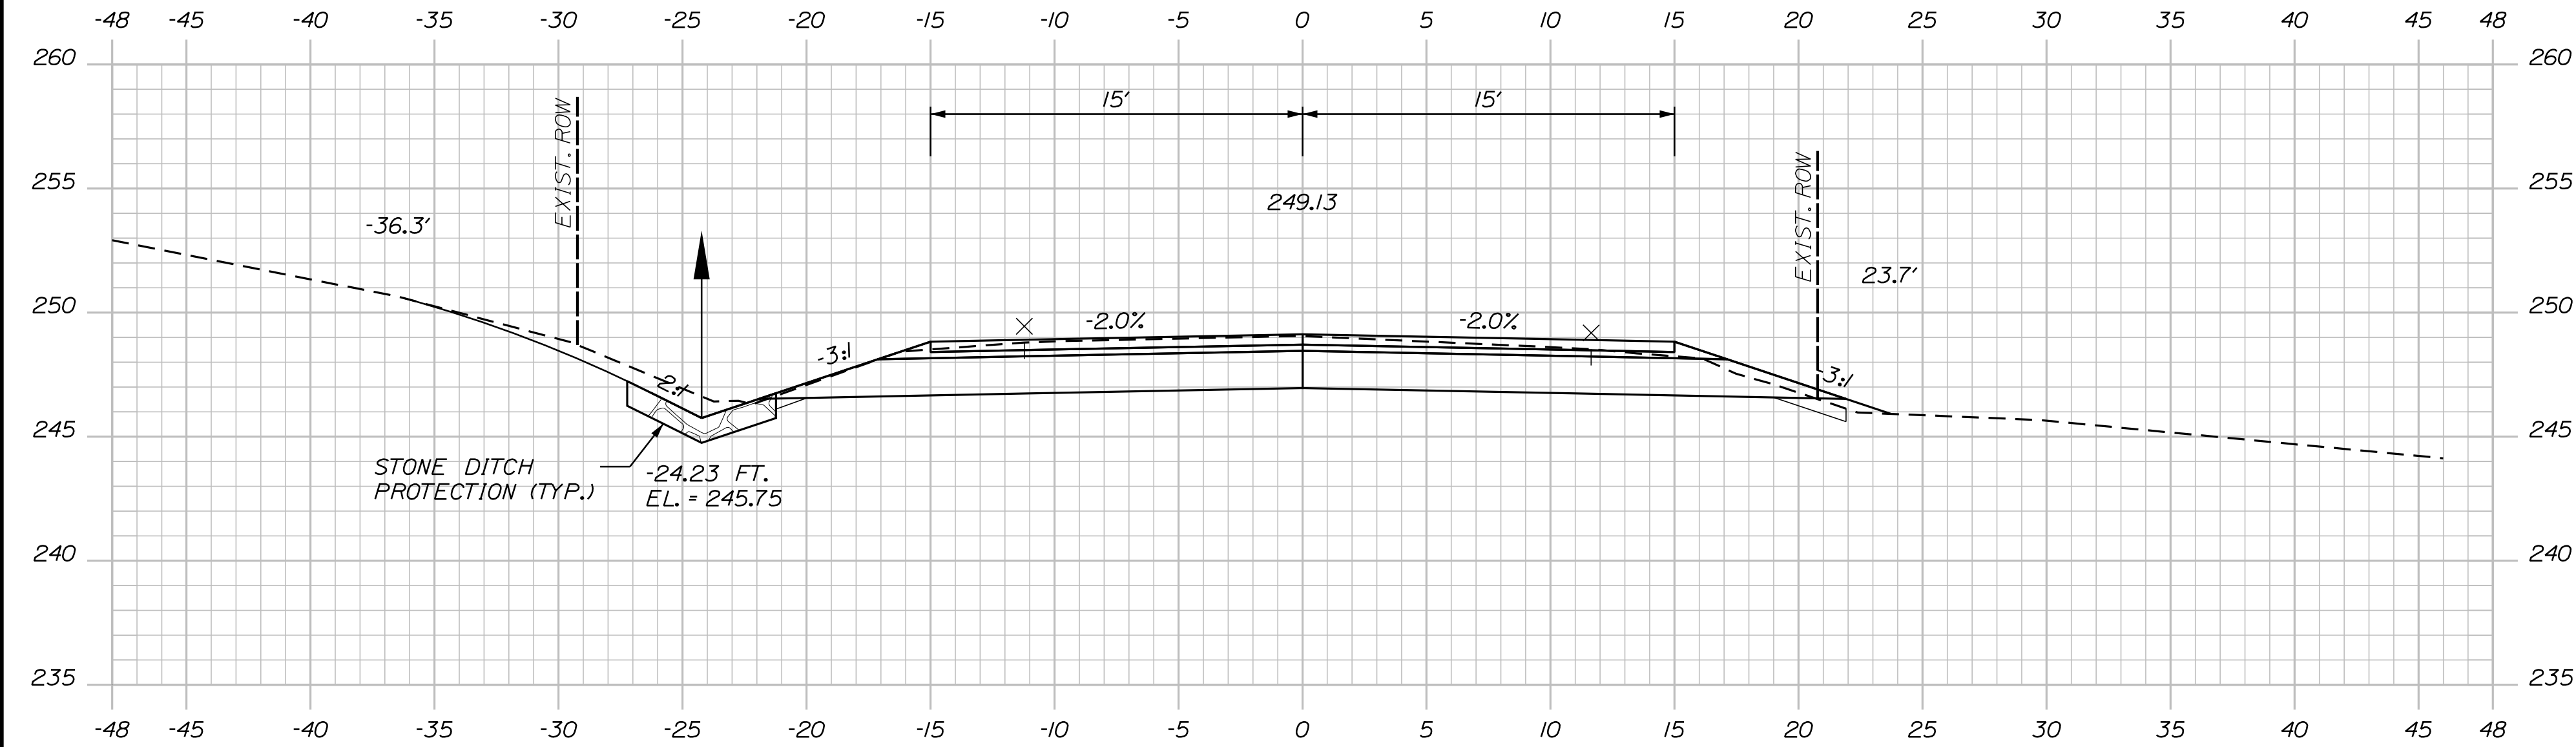

235+50.00




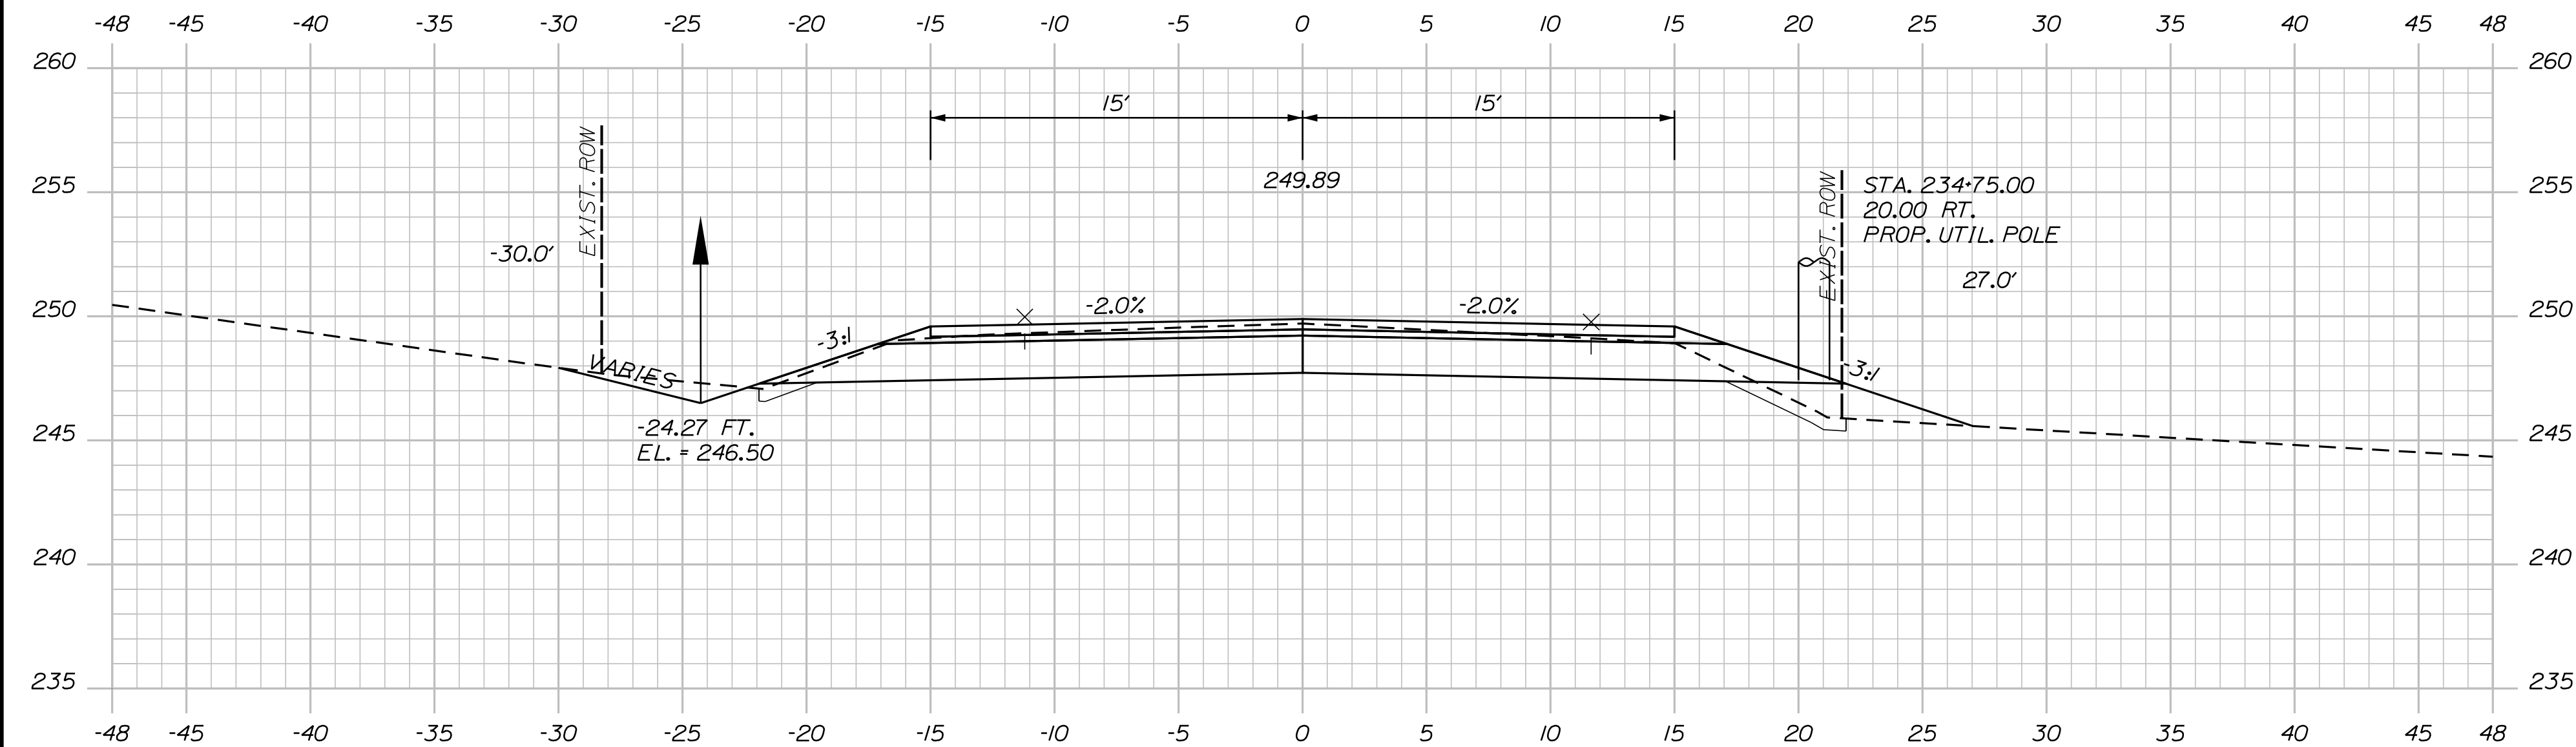


235+00.00

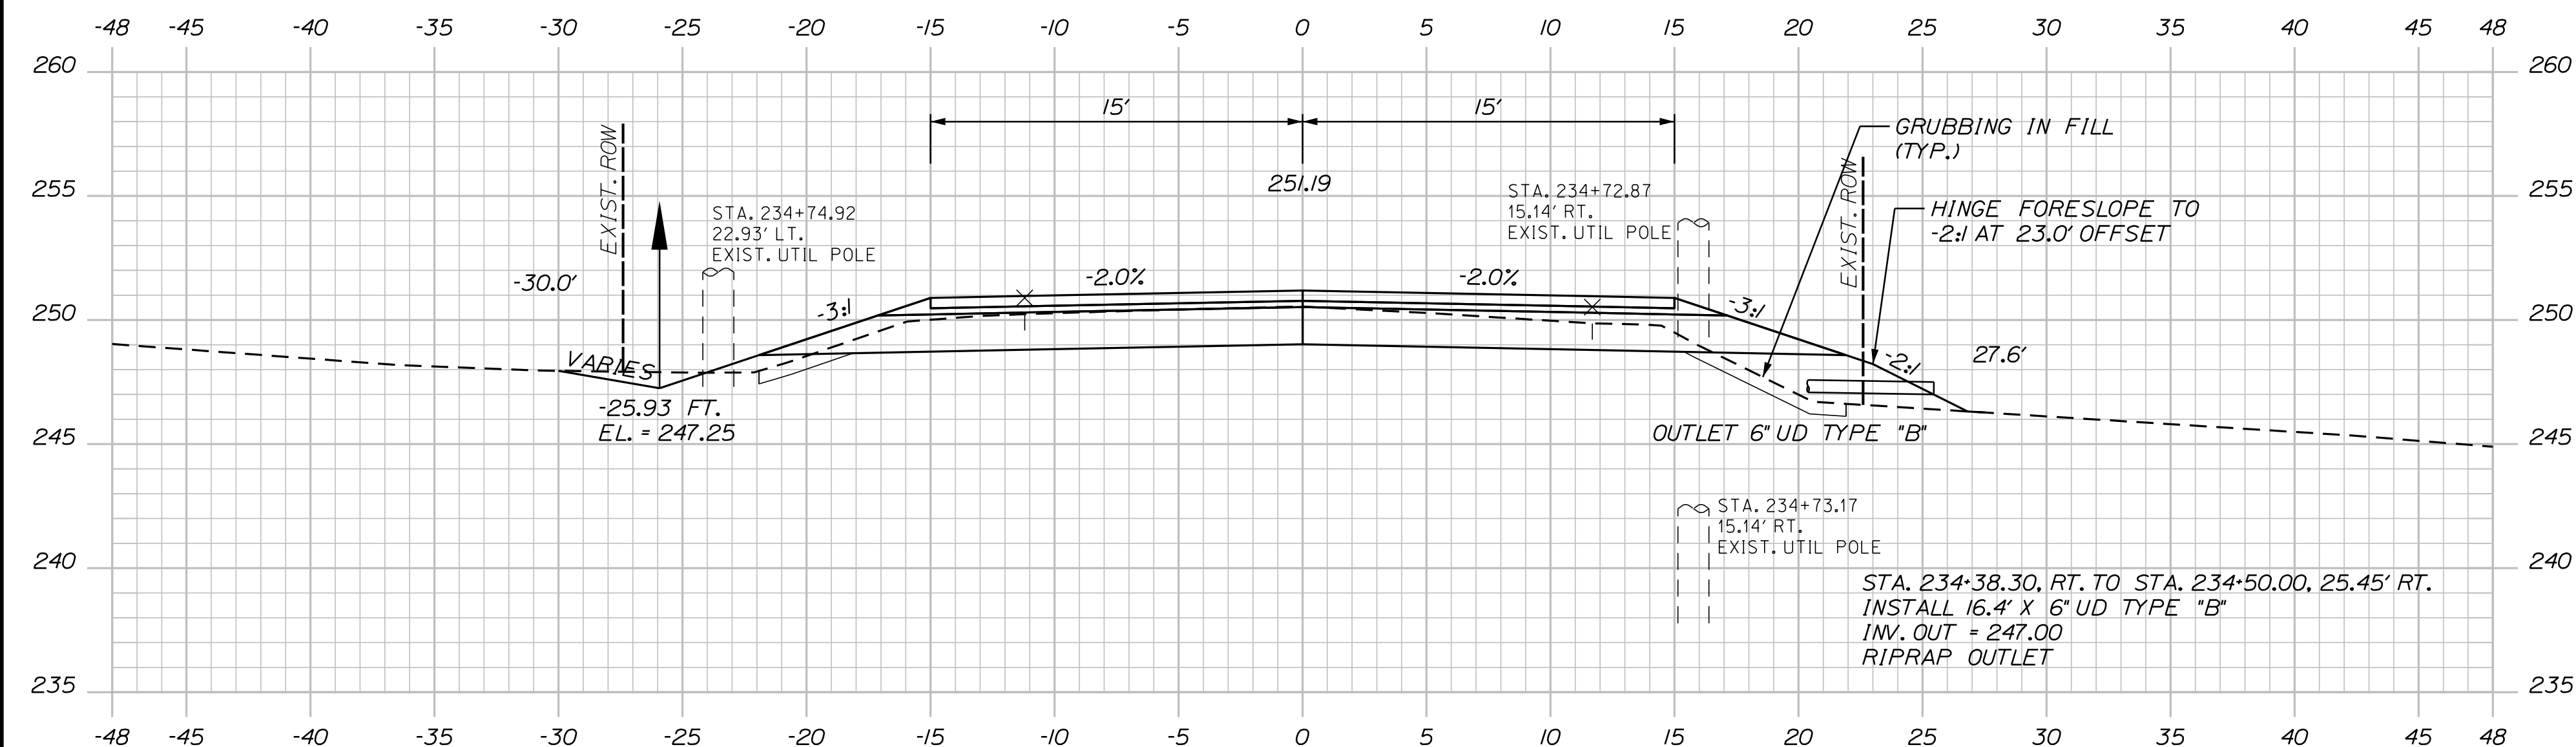

234+50.00


U:\City of Auburn Maine\3756_Merrow Road Improvements, Auburn\Z - CAD\00\Highway\XSect.dgn

    

STA. 235+77.19, RT. TO STA. 237+33.93, RT.
INSTALL 159.6' X 6" UD TYPE "B"


PROJ. MANAGER	K. BENNETT	BY	DATE
DESIGN-DETAILED	T. WARREN	E. ROBINSON	02\25
CHECKED-REVIEWED	J. WINCHENBACH	D. ETINGER	02\25
DESIGN2-DETAILED2	—	—	—
DESIGN3-DETAILED3	—	—	—
REVISIONS 1	—	—	—
REVISIONS 2	—	—	—
REVISIONS 3	—	—	—
REVISIONS 4	—	—	—
FIELD CHANGES	—	—	—

U:\\City of Auburn Maine\\3756_Merrow Road Improvements, Auburn\\Z - CAD\\00\\Highway\\XSect.dgn

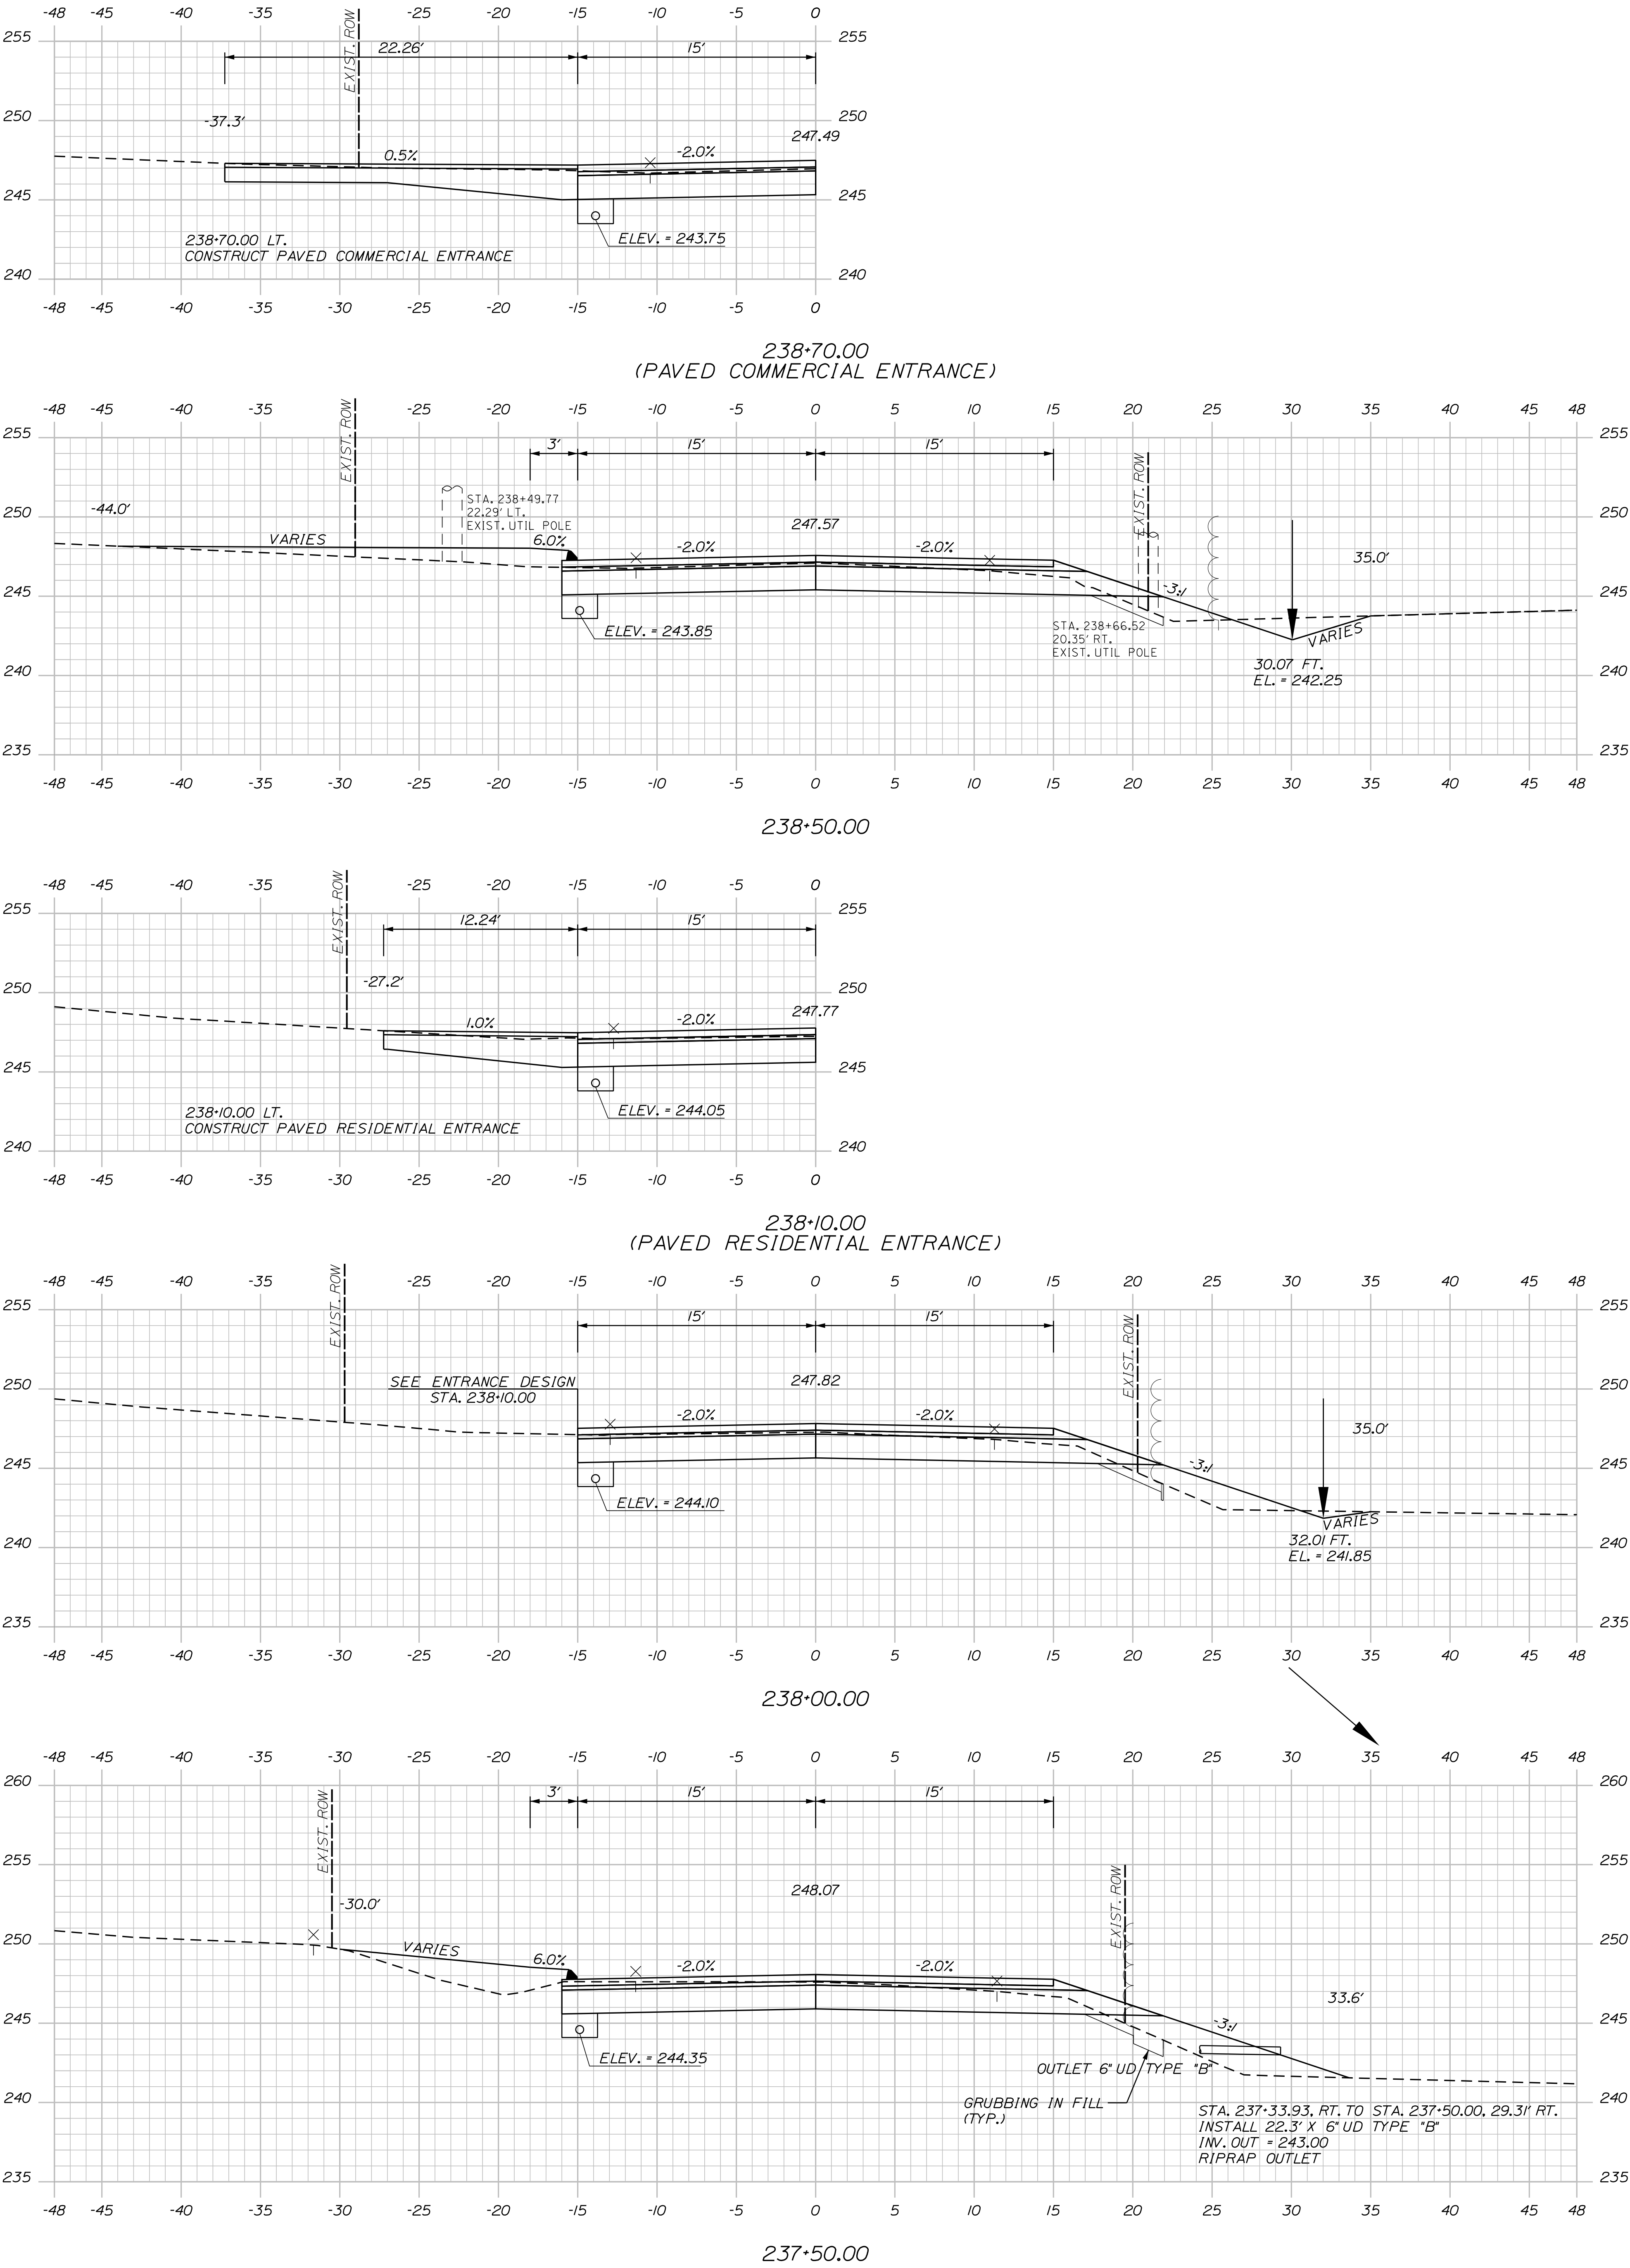

Sta. 237+50.00 to Sta. 238+70.00

Sta. 239+00.00 to Sta. 240+50.00

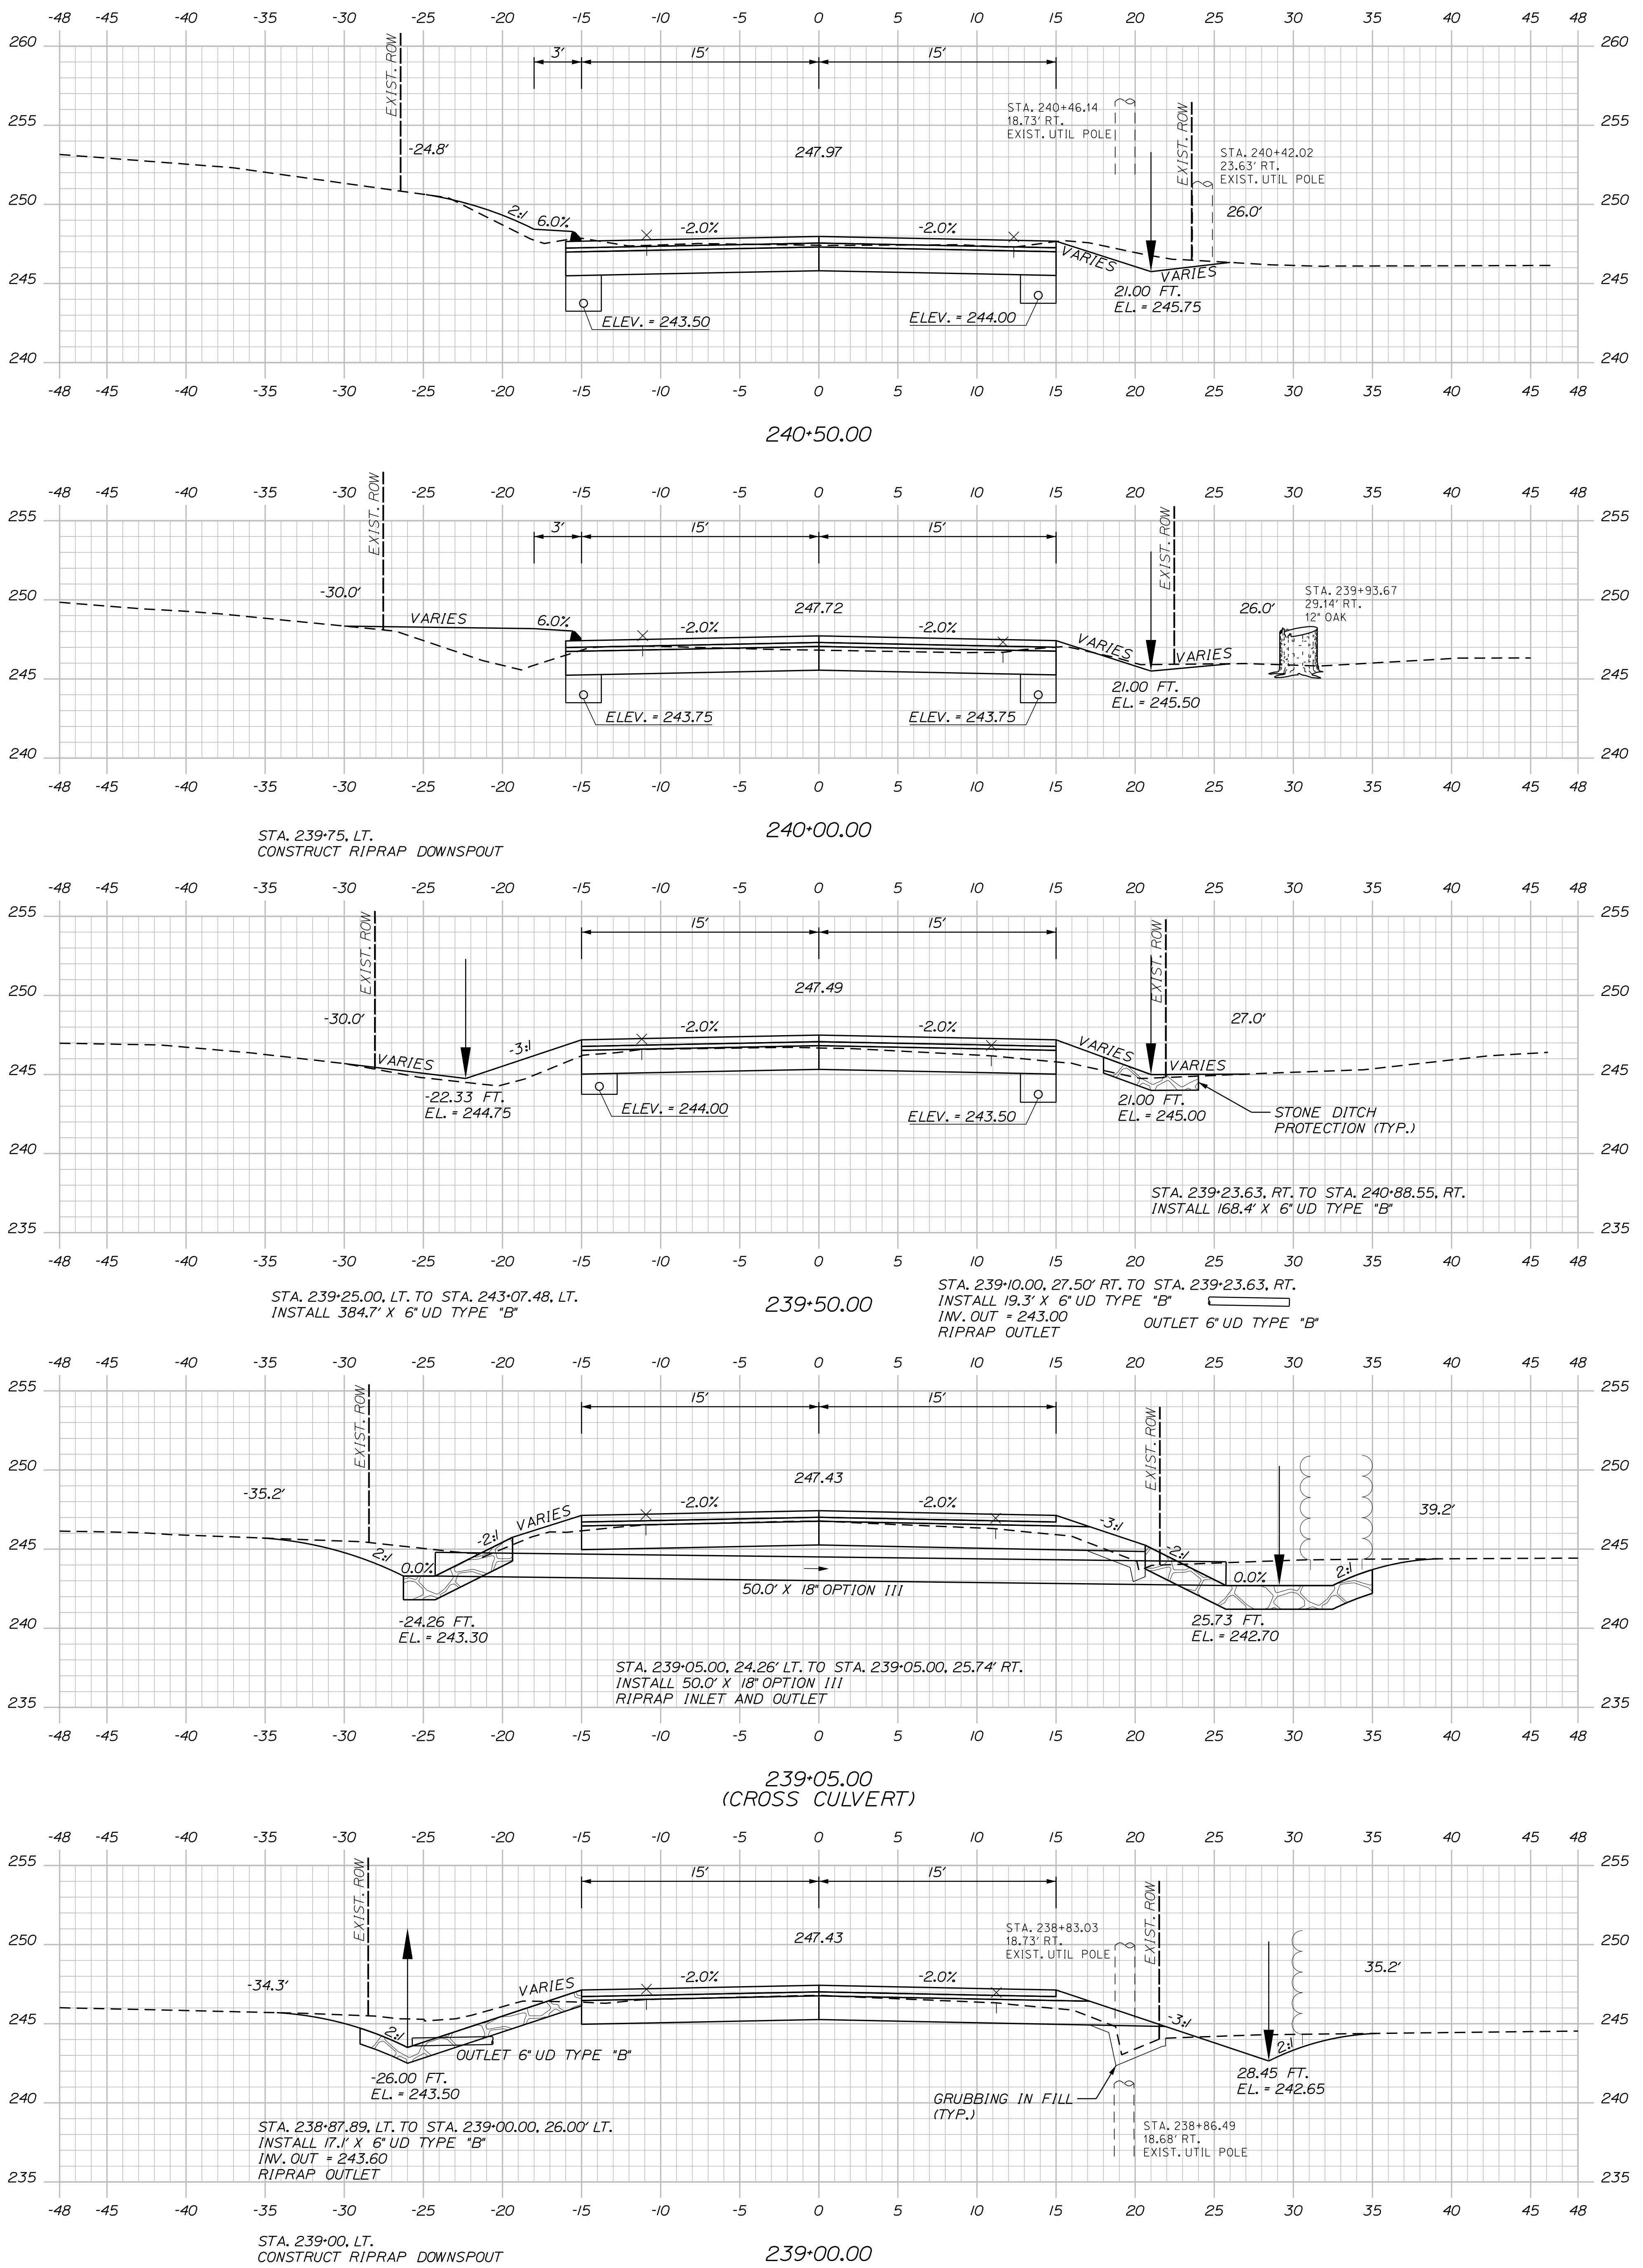

SHEET NUMBER

၆၈

OF 78

AUBURN
MERROW ROAD

CROSS SECTIONS

PROJ. MANAGER	K. BENNETT	BY	DATE
DESIGN-DETAILED	T. WARREN	E. ROBINSON	02/25
CHECKED-REVIEWED	J. WINCHENBACH	D. ETTINGER	02/25
DESIGN2-DETAILED2	--	--	--
DESIGN3-DETAILED3	--	--	--
REVISIONS 1	--	--	--
REVISIONS 2	--	--	--
REVISIONS 3	--	--	--
REVISIONS 4	--	--	--
FIELD CHANGES	--	--	--




SIGNATURE

P.E. NUMBER


DATE _____

CITY OF AUBURN
60 COURT STREET
AUBURN, MAINE 04210

U:\\City of Auburn Maine\\3756_Merrow Road Improvements, Auburn\\Z - CAD\\00\\Highway\\XSect.dgn

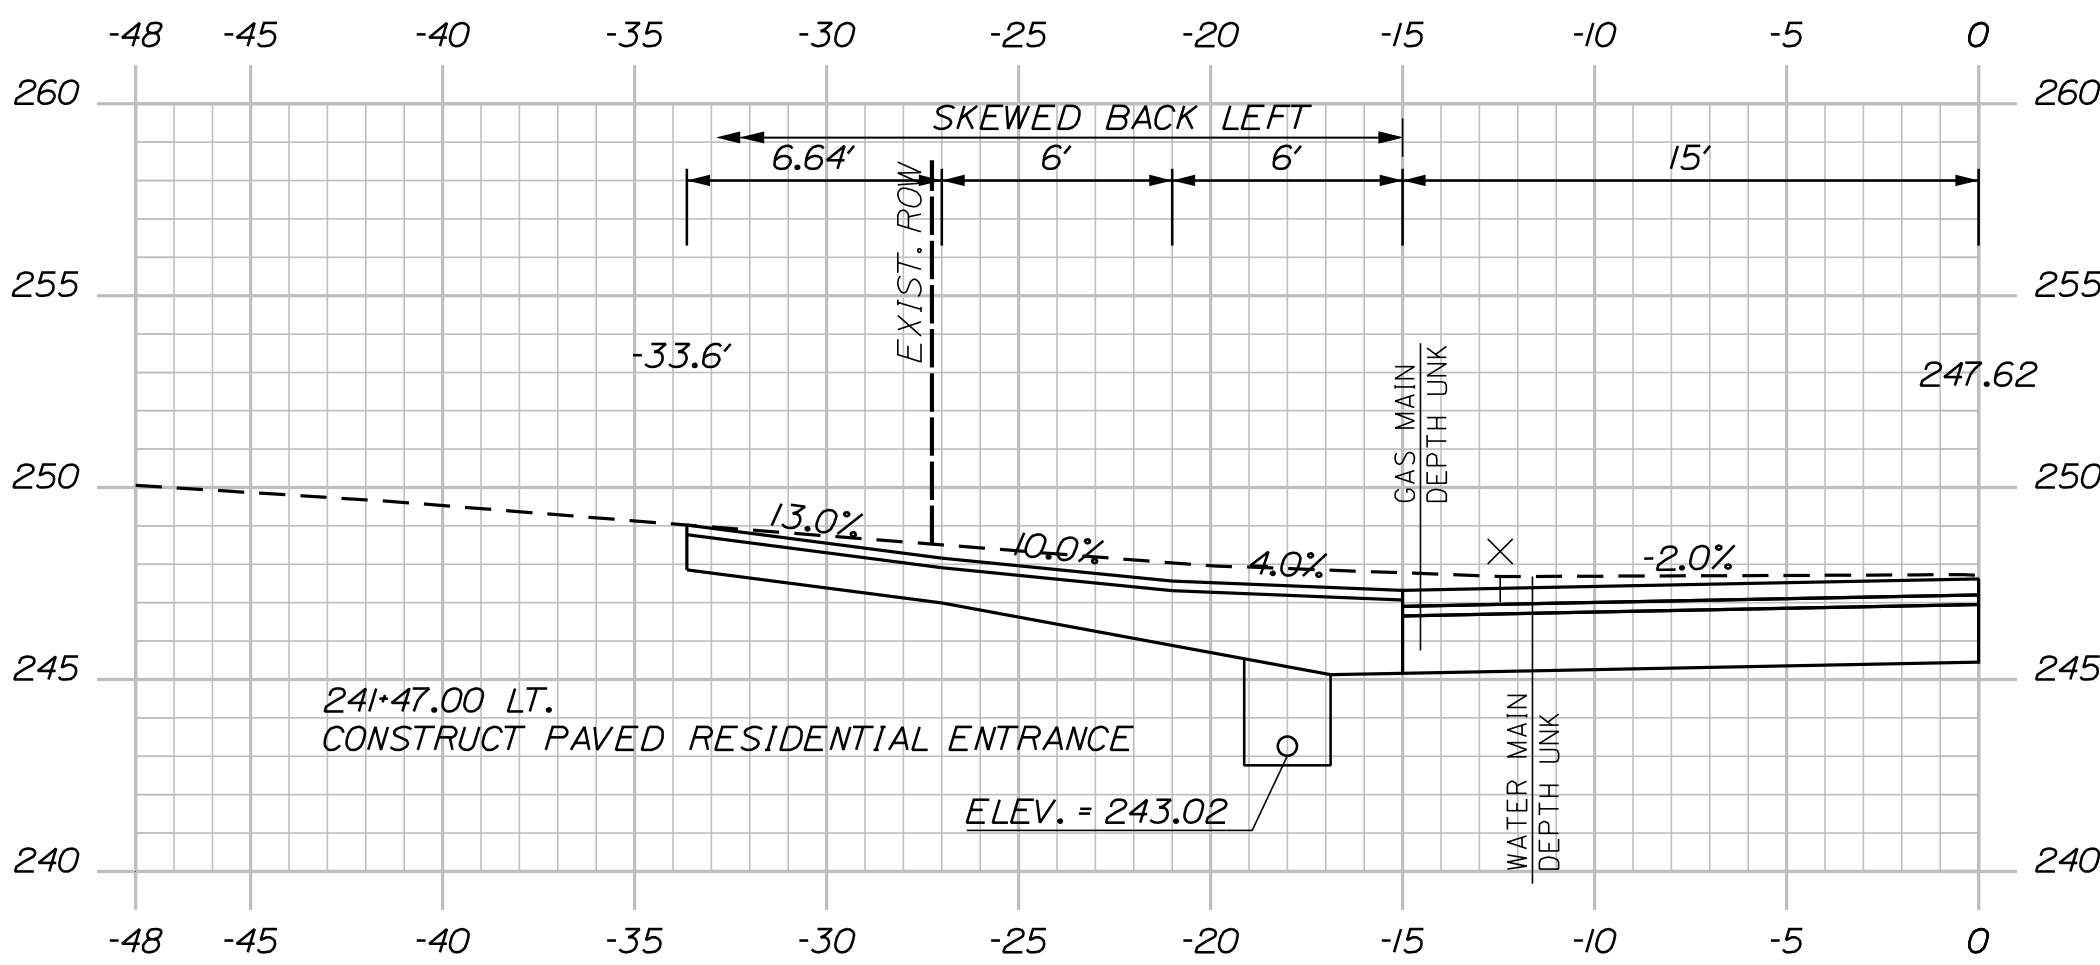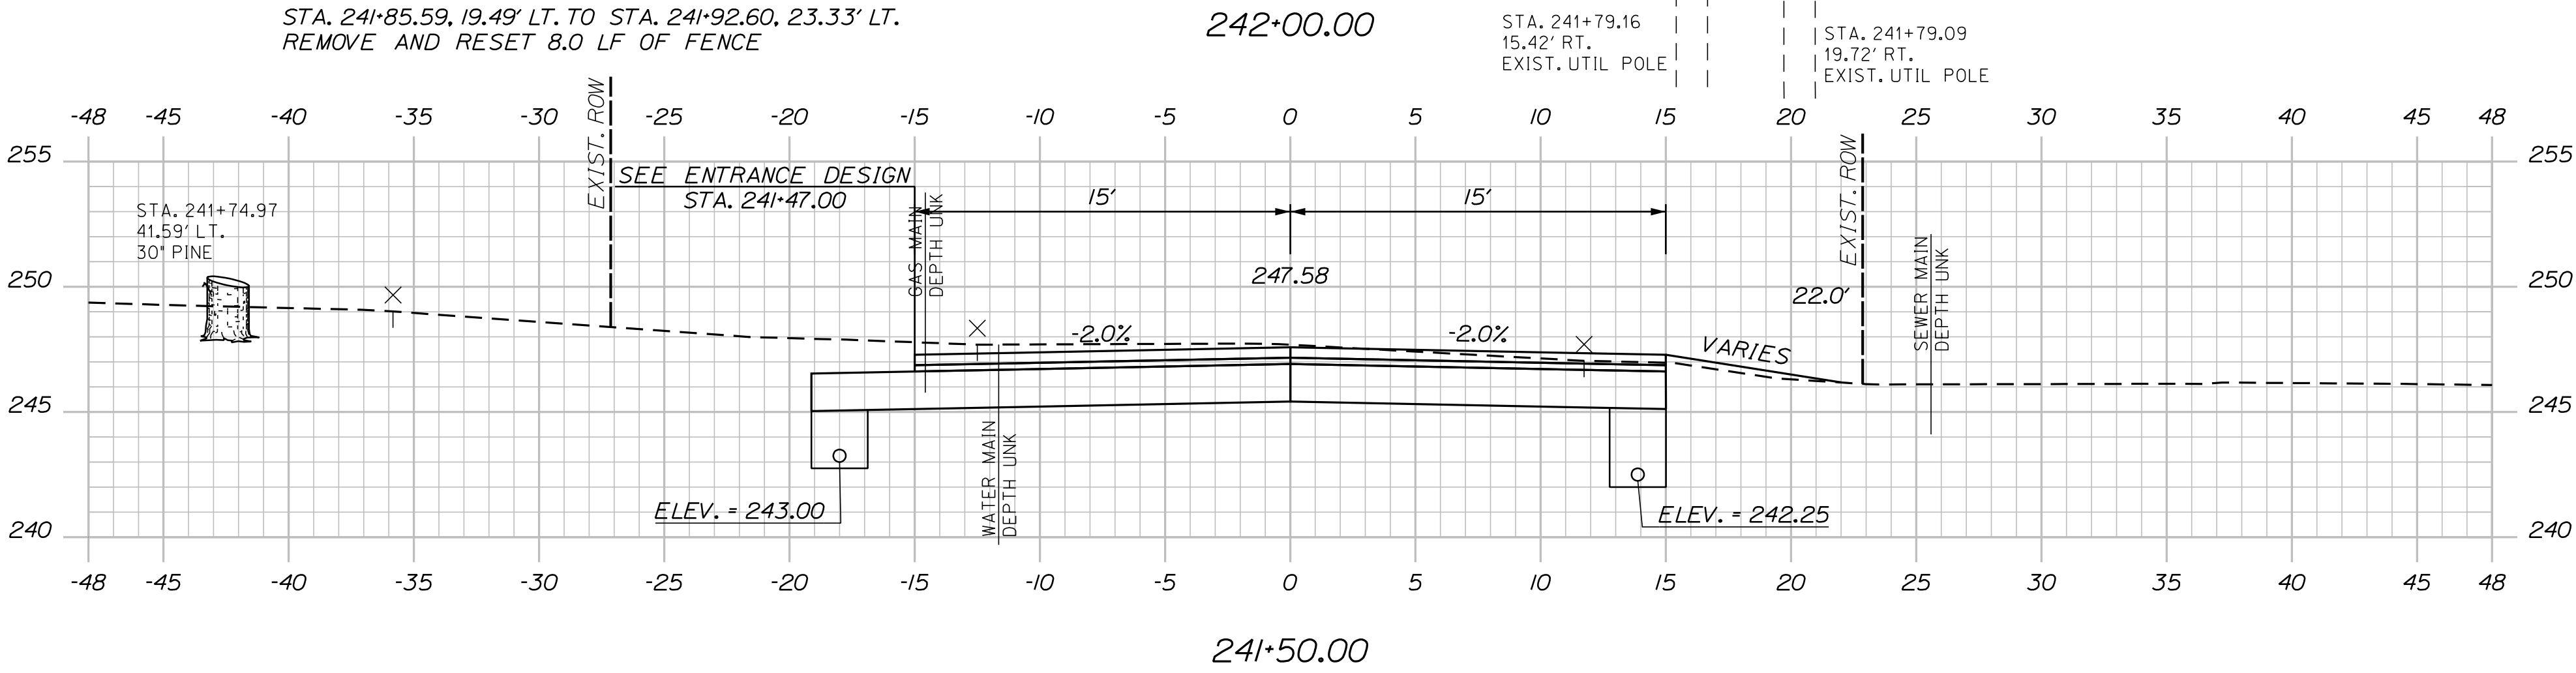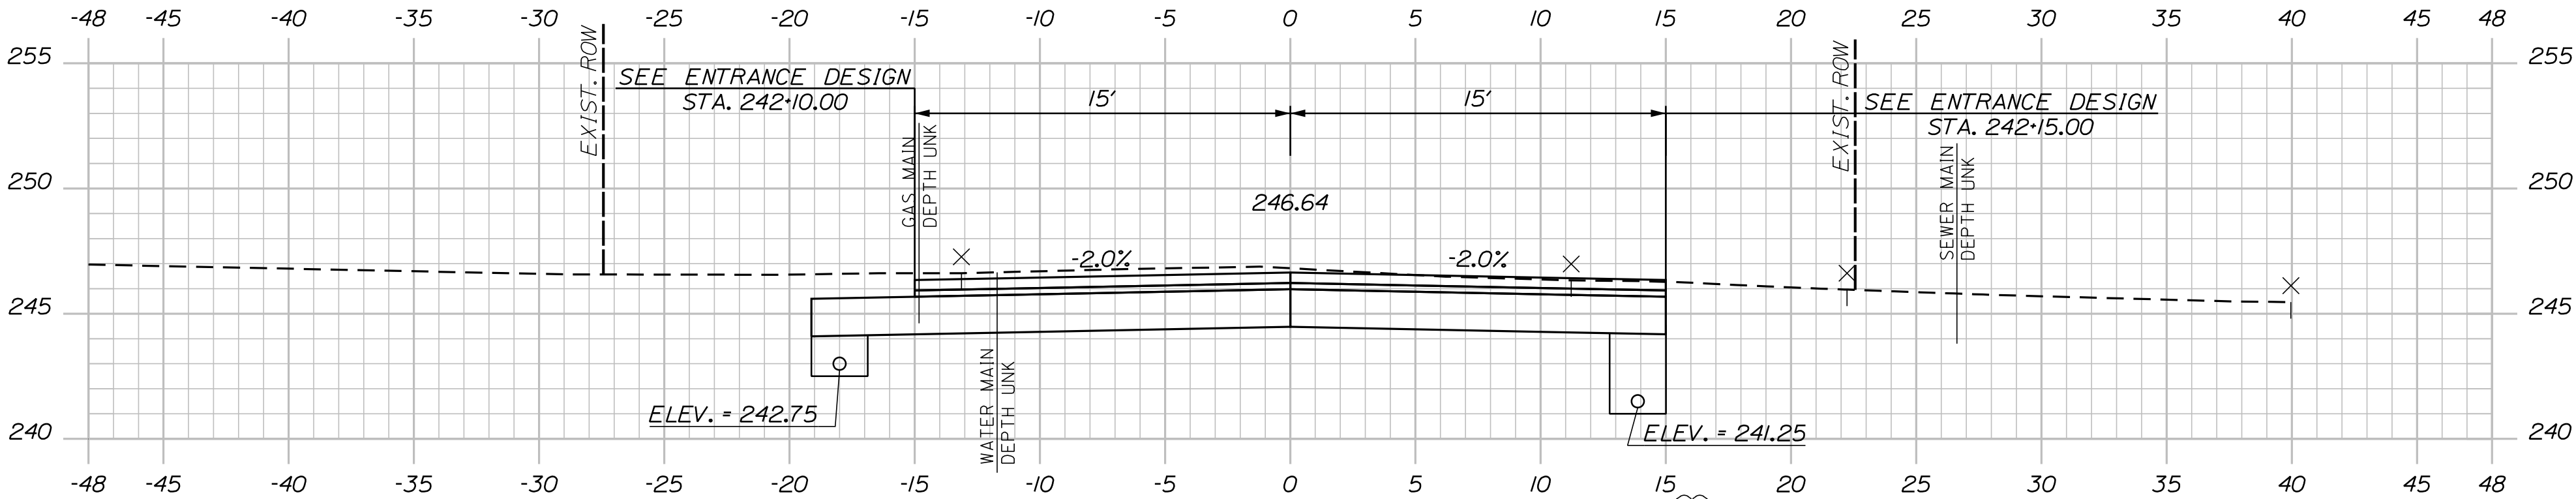


241+47.00
(PAVED RESIDENTIAL ENTRANCE)

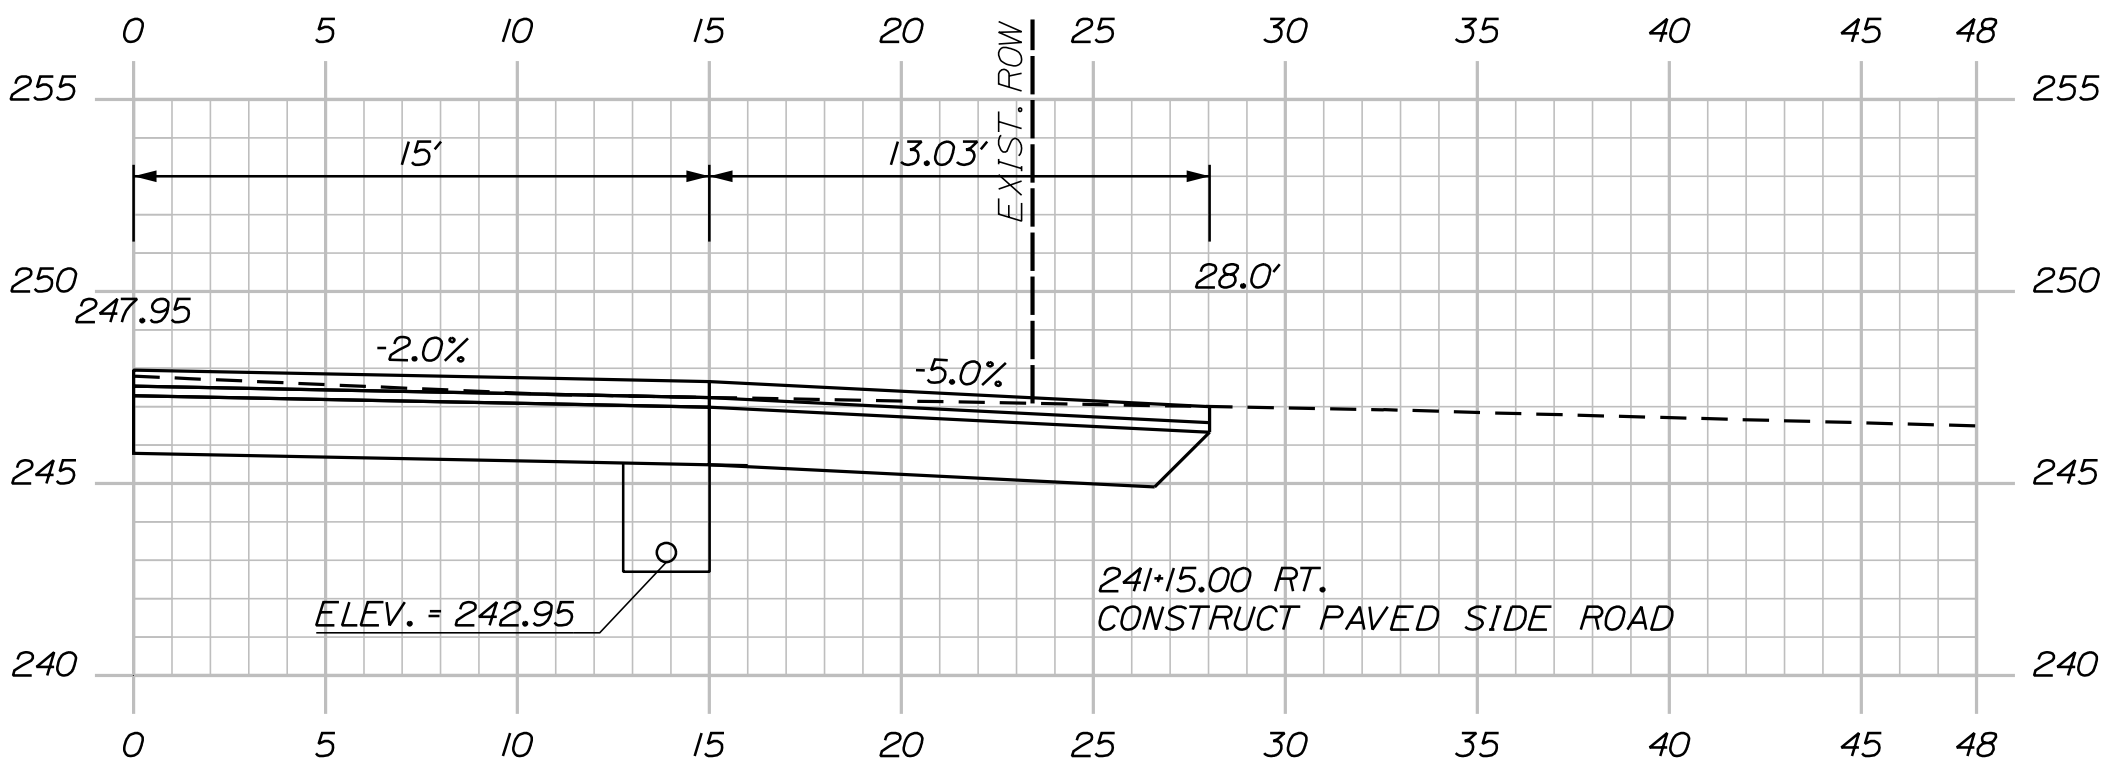

241+15.00
(KASSBOHRER WAY)

STA. 241+02.59, RT. TO STA. 252+29.03, RT.
INSTALL 1,131.5' X 6' UD TYPE "B"

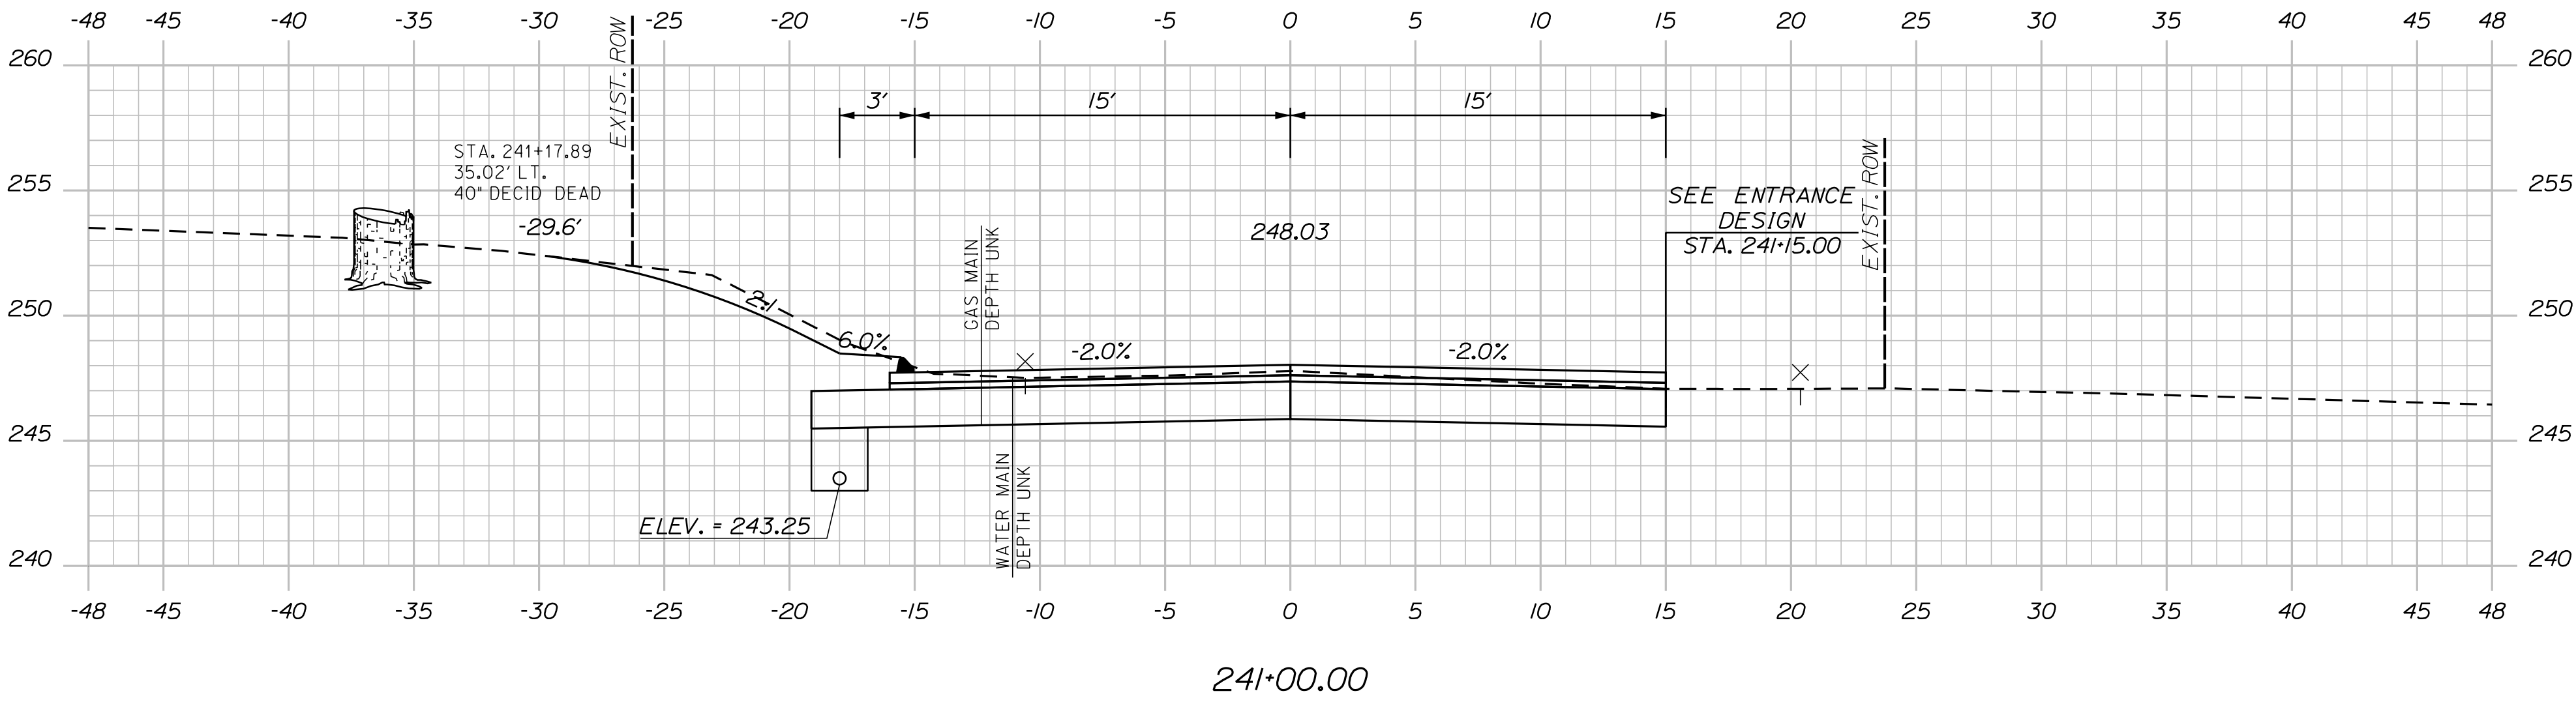

241+00.00

Sta. 241+00.00 to Sta. 242+00.00

SHEET NUMBER

OF 78

59

AUBURN
MERROW ROAD
CROSS SECTIONS

PROJ. MANAGER	K. BENNETT	BY	DATE
DESIGN-DETAILED	T. WARREN	E. ROBINSON	02\25
CHECKED-REVIEWED	J. WINCHENBACH	D. ETTINGER	02\25
DESIGN2-DETAILED2	-	-	-
DESIGN3-DETAILED3	-	-	-
REVISIONS 1	-	-	-
REVISIONS 2	-	-	-
REVISIONS 3	-	-	-
REVISIONS 4	-	-	-
FIELD CHANGES	-	-	-


SIGNATURE

P.E. NUMBER

DATE

CITY OF AUBURN
60 COURT STREET
AUBURN, MAINE 04210


U:\\City of Auburn Maine\\3756_Merrow Road Improvements, Auburn\\Z - CAD\\00\\Highway\\Xsect.dgn

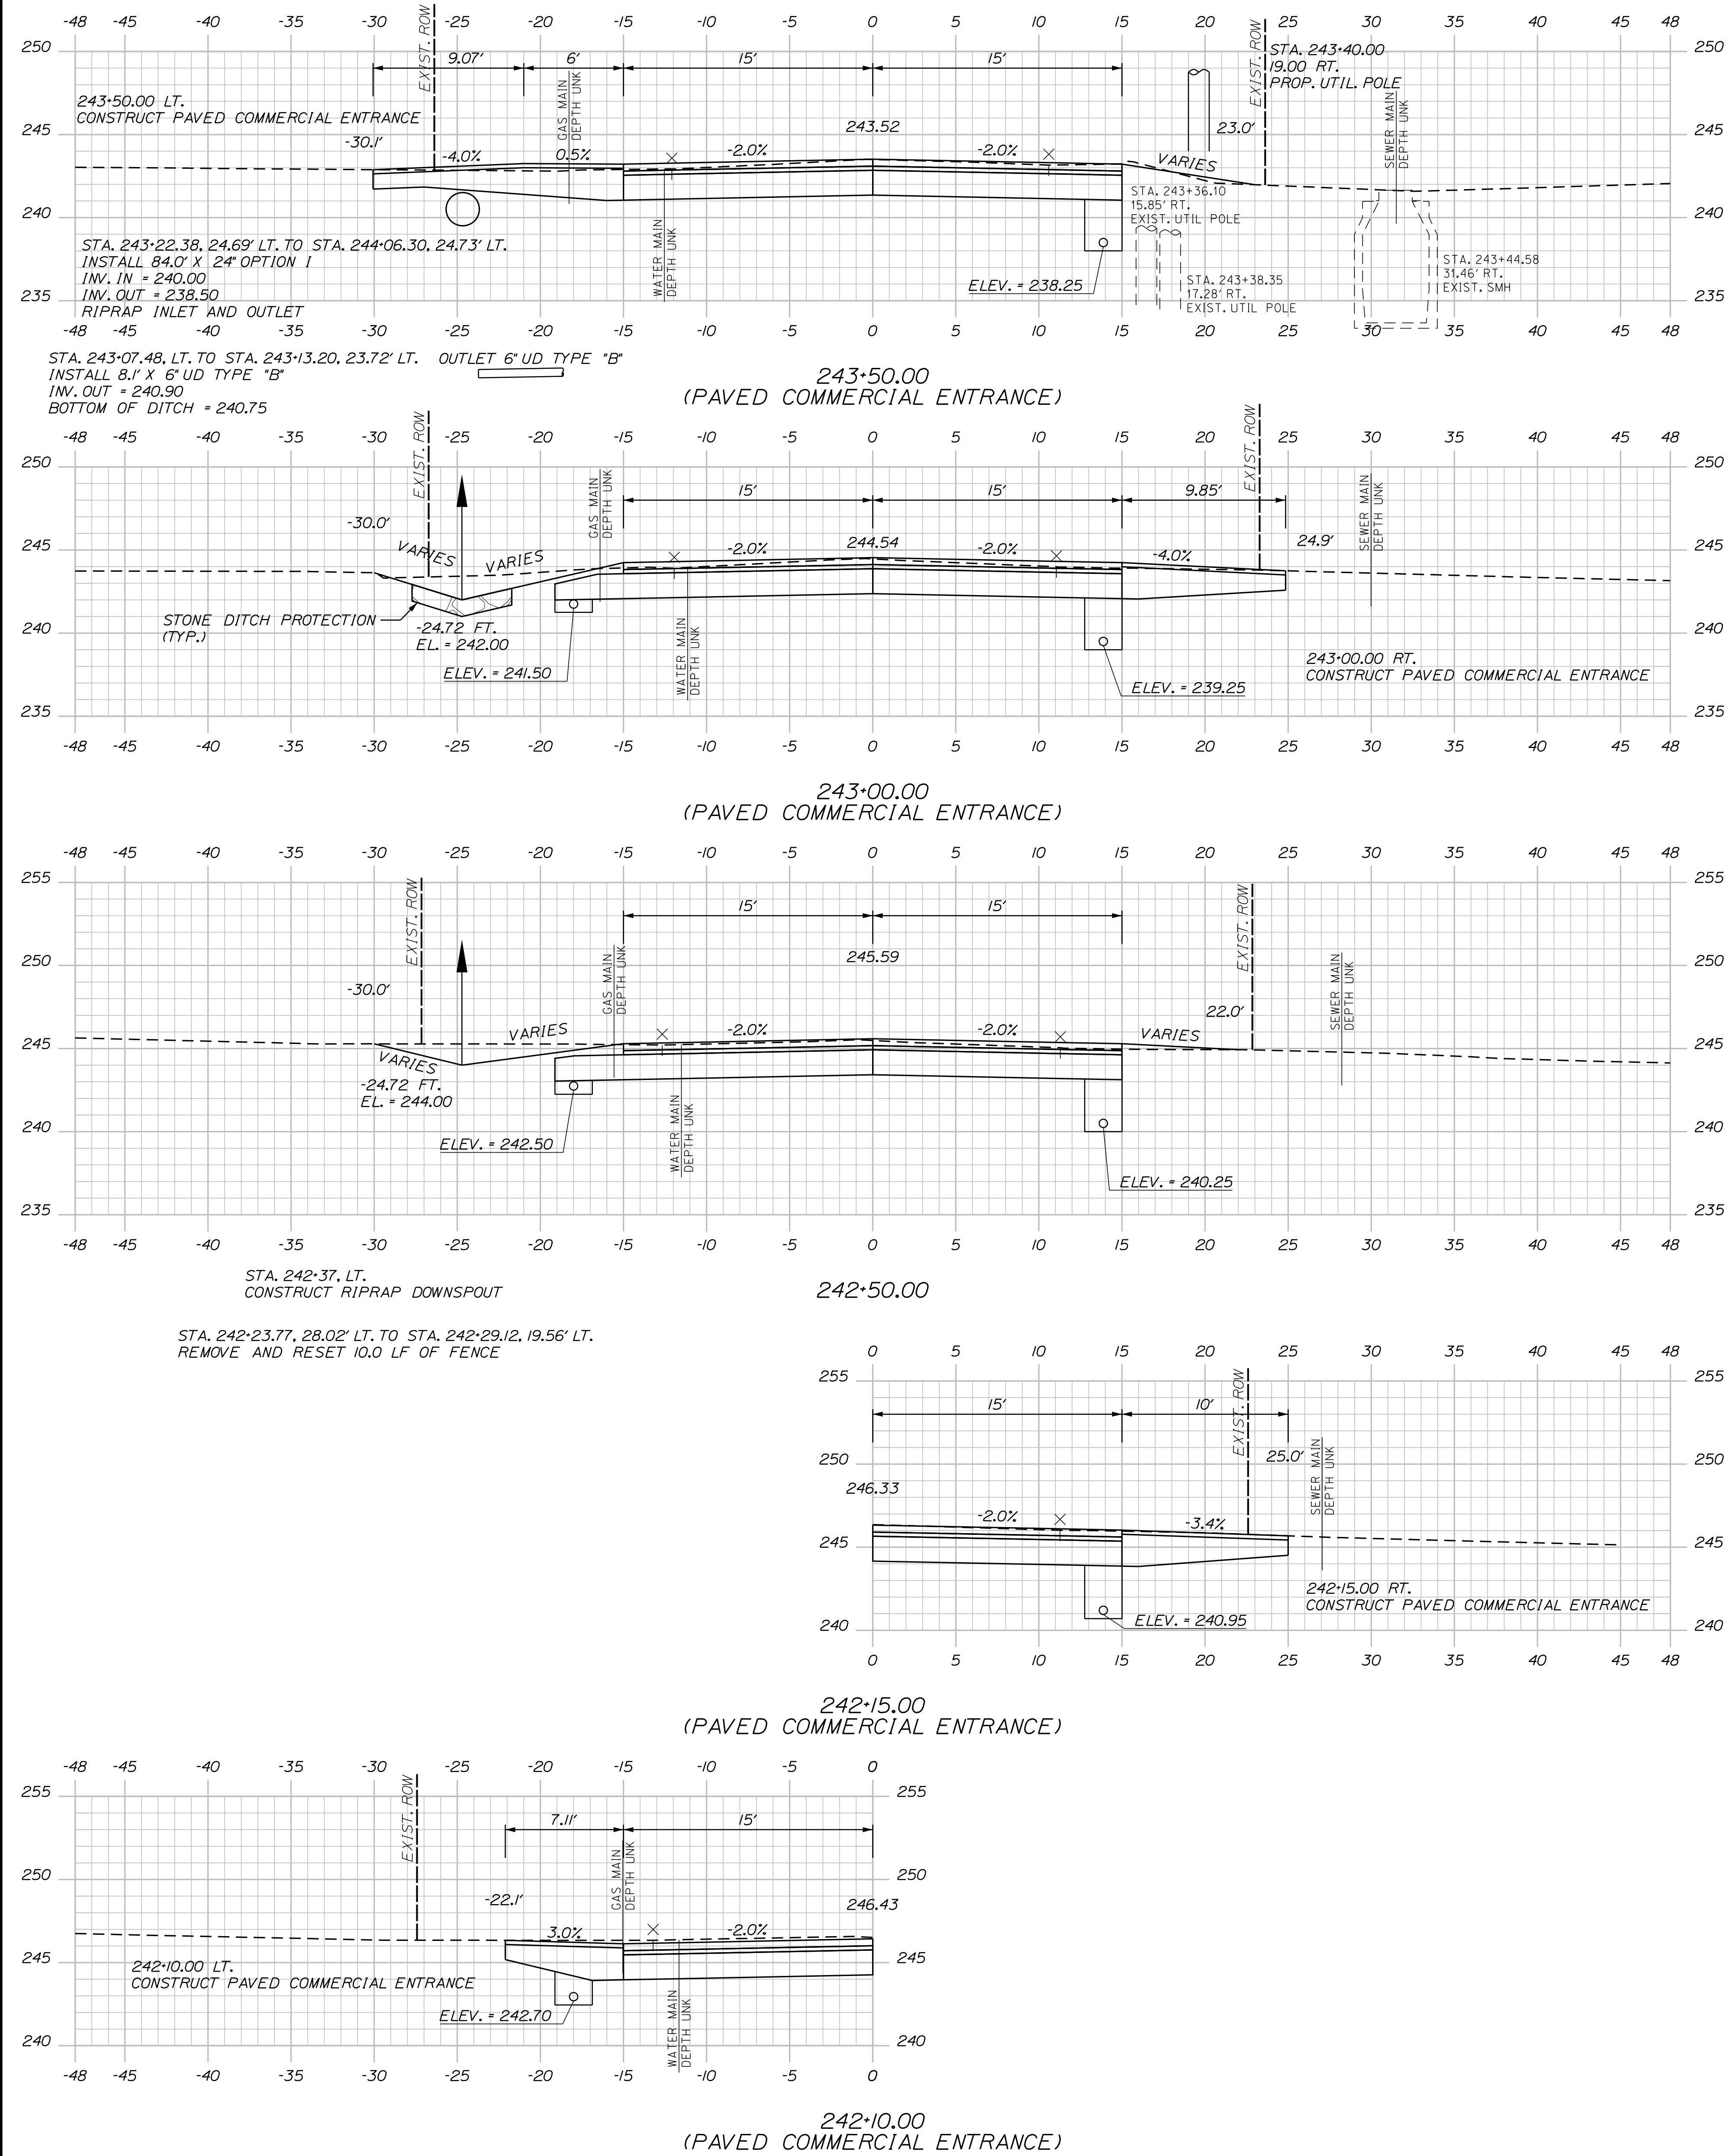


Sta. 242+10.00 to Sta. 243+50.00

60 OF 78	SHEET NUMBER	AUBURN MERROW ROAD CROSS SECTIONS	PROJ. MANAGER	K. BENNETT	BY	DATE	SIGNATURE	CITY OF AUBURN 60 COURT STREET AUBURN, MAINE 04210
			DESIGN-DETAILED	T. WARREN	E. ROBINSON	02\25		
			CHECKED-REVIEWED	J. WINCHENBACH	D. ETTINGER	02\25		
			DESIGN2-DETAILED2	-	-	-		
			DESIGN3-DETAILED3	-	-	-		
			REVISIONS 1	-	-	-	P.E. NUMBER	
			REVISIONS 2	-	-	-	DATE	
			REVISIONS 3	-	-	-		
			REVISIONS 4	-	-	-		
			FIELD CHANGES	-	-	-		


U:\\City of Auburn Maine\\3756_Merrow Road Improvements, Auburn\\Z - CAD\\00\\Highway\\XSect.dgn

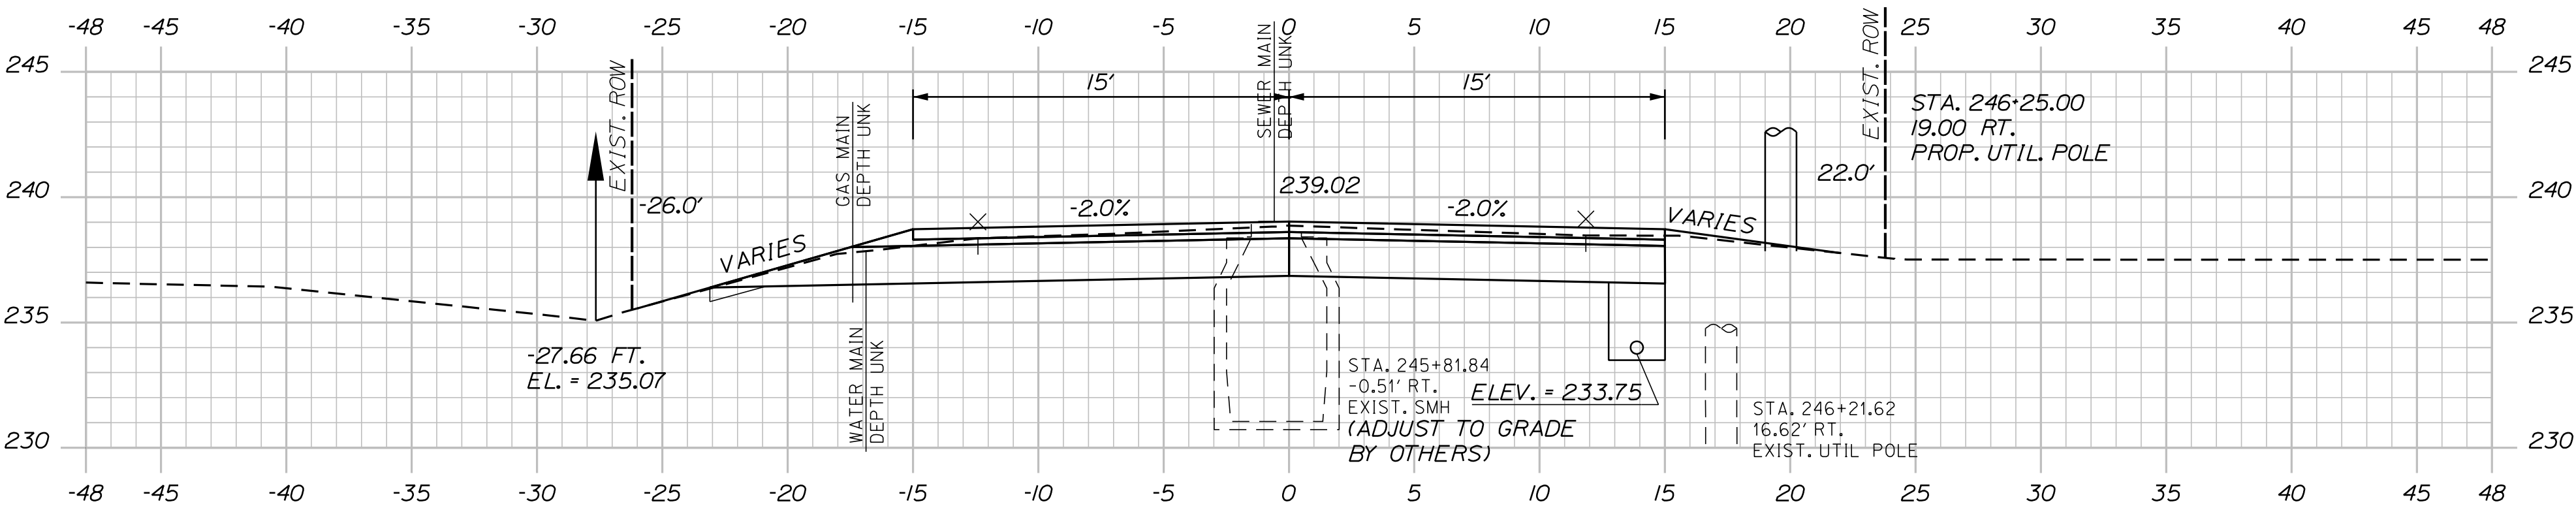


246+00.00

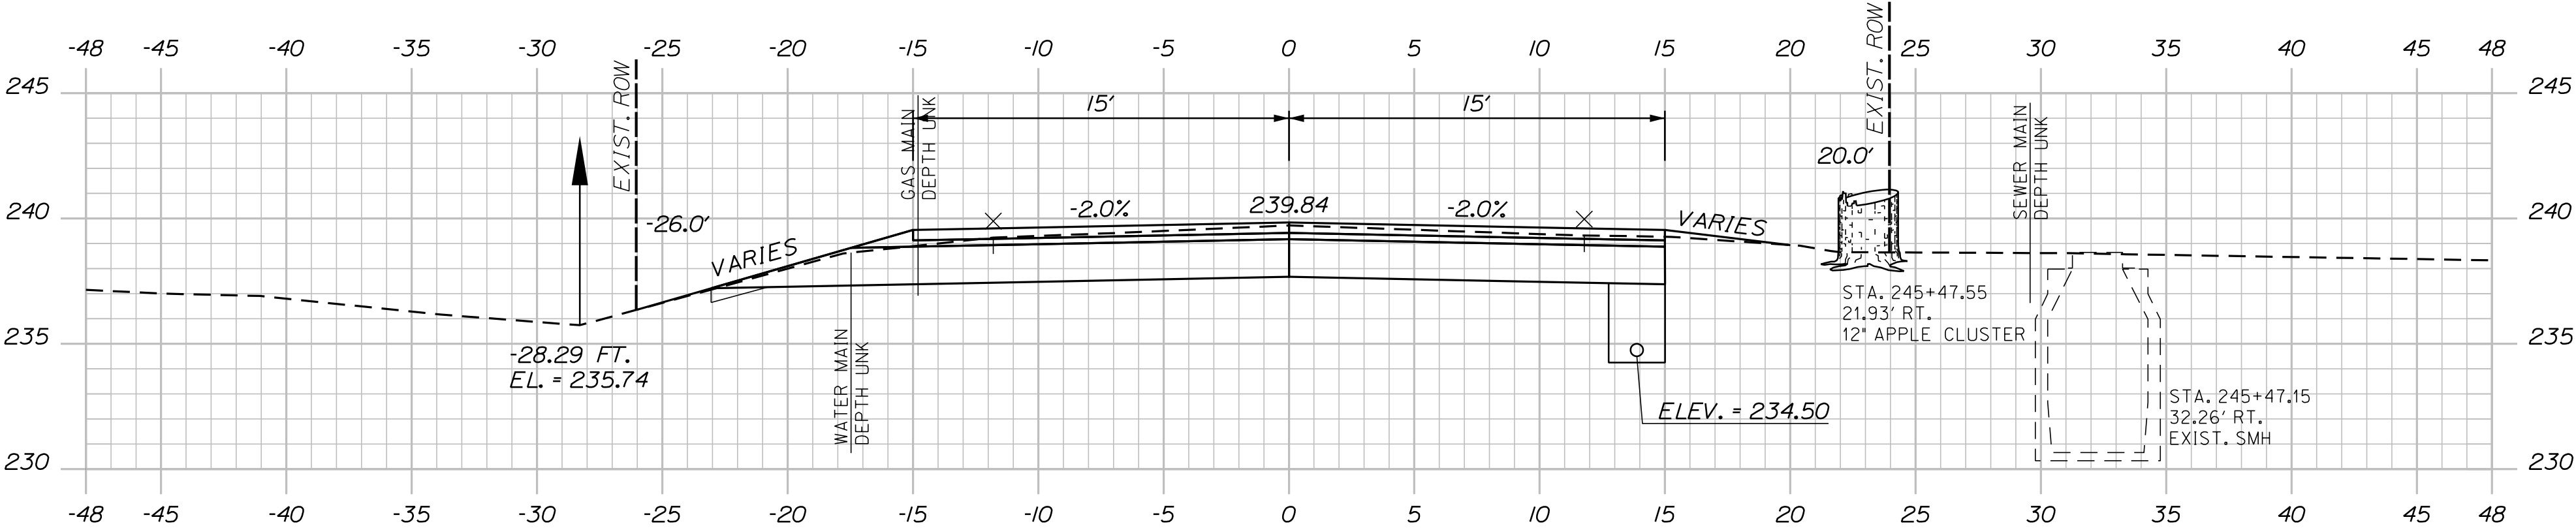


245+50.00

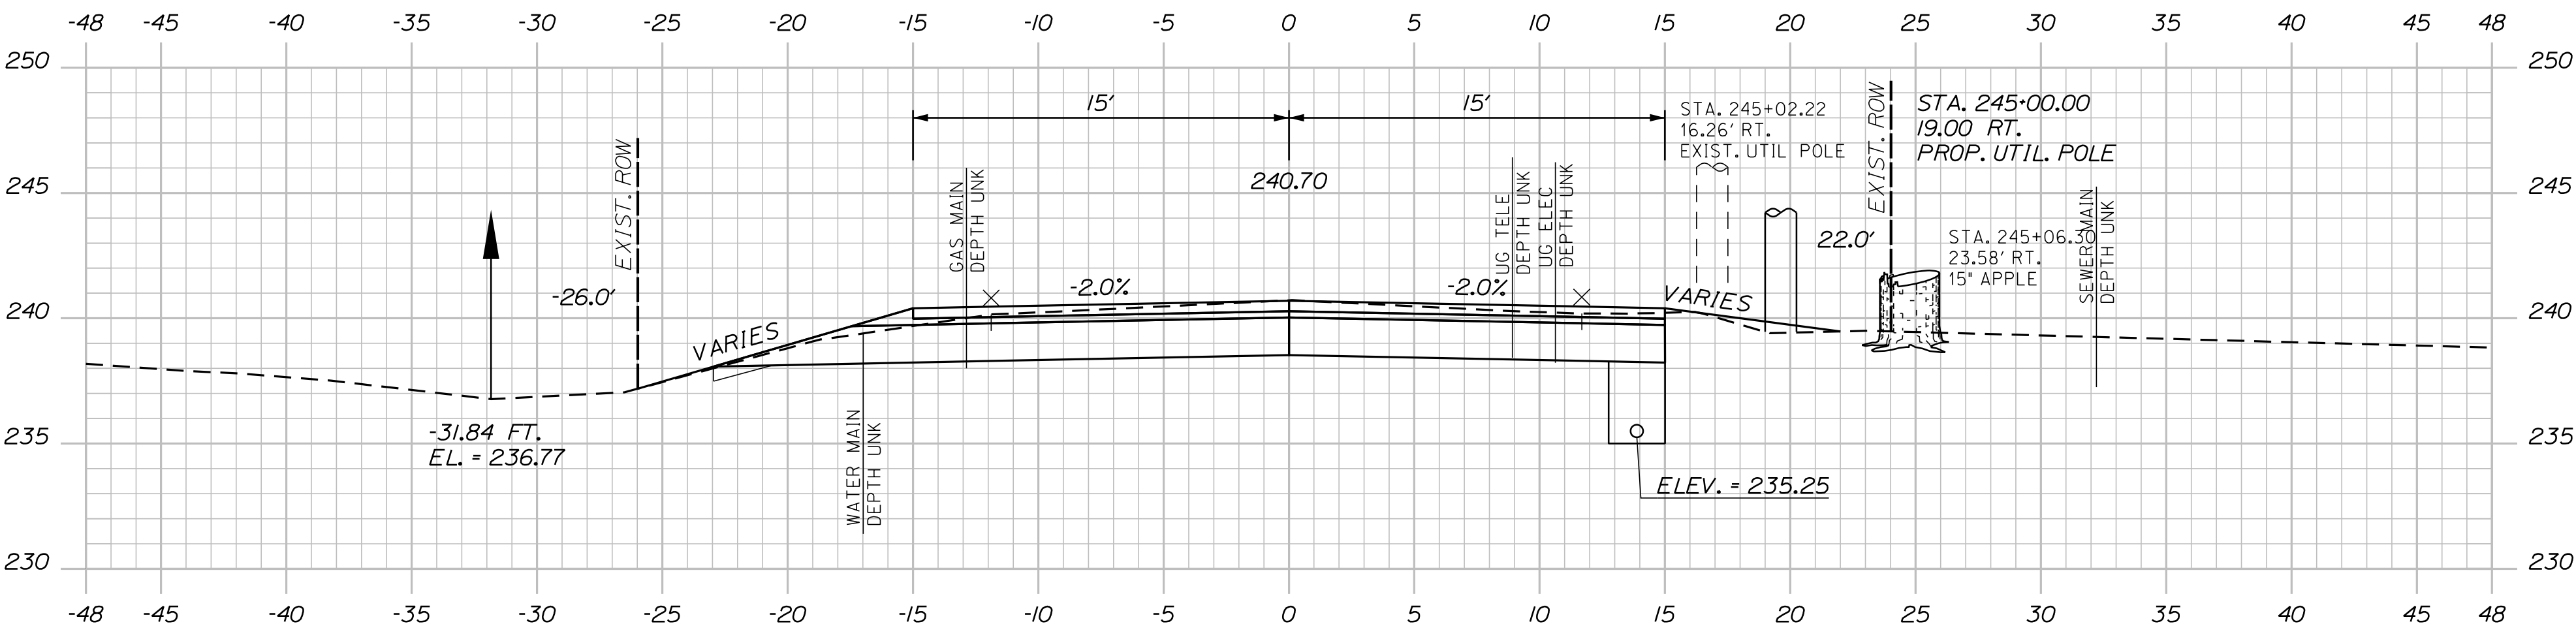

245+00.00

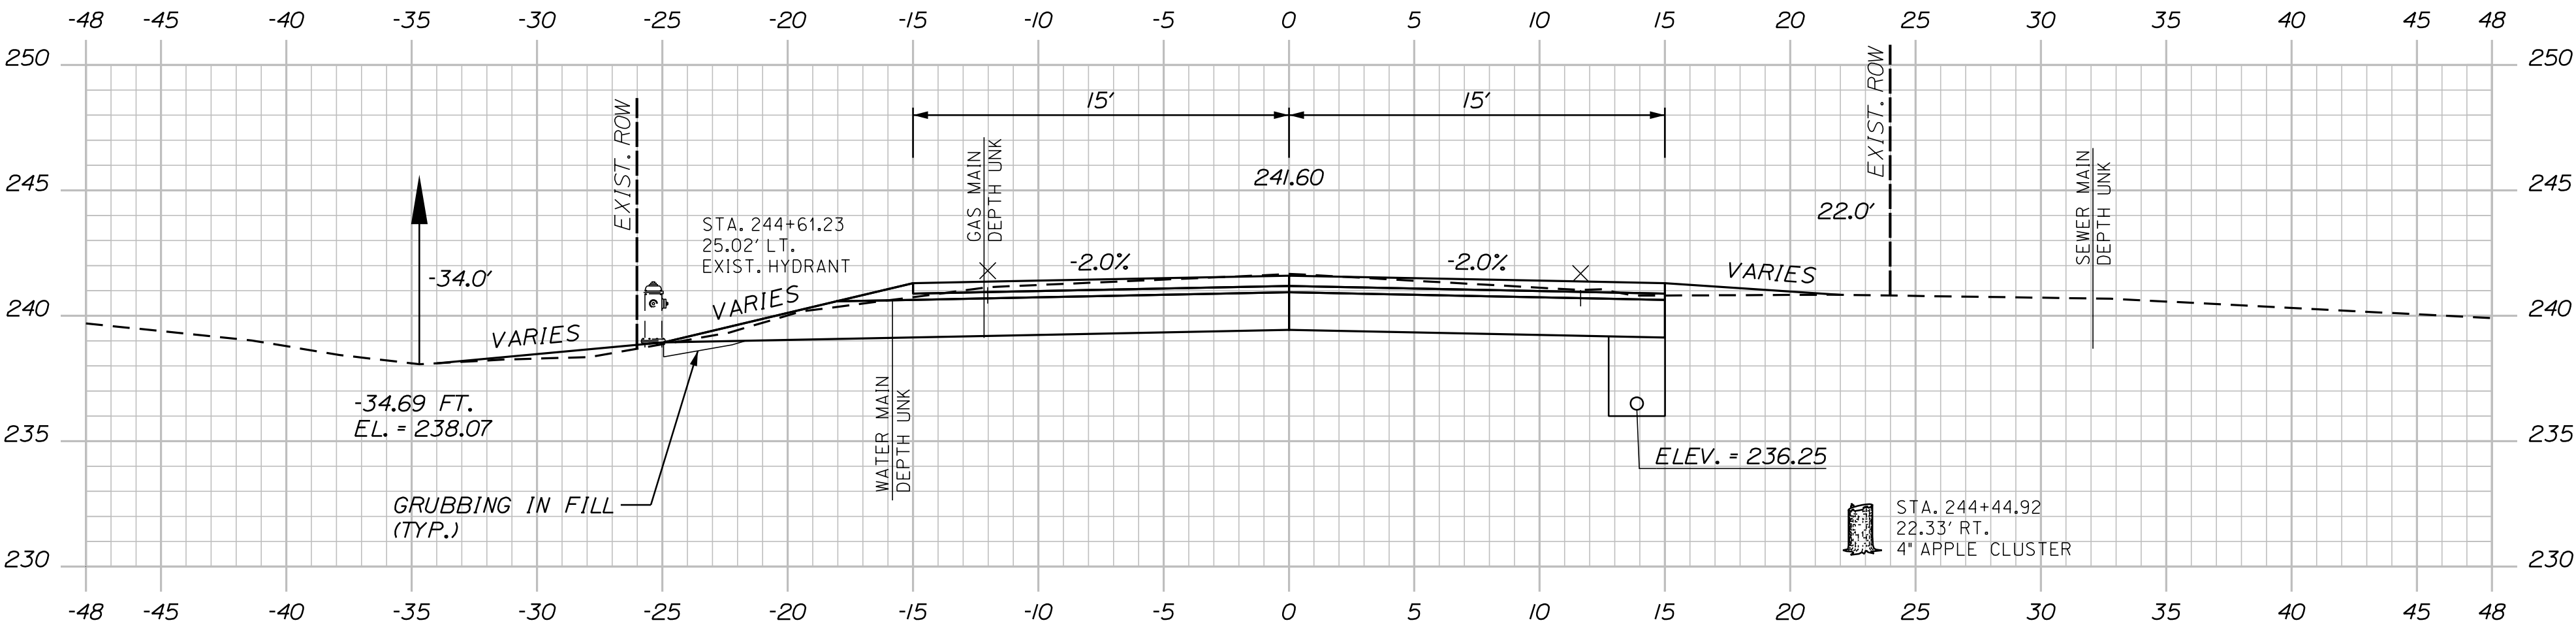

244+50.00

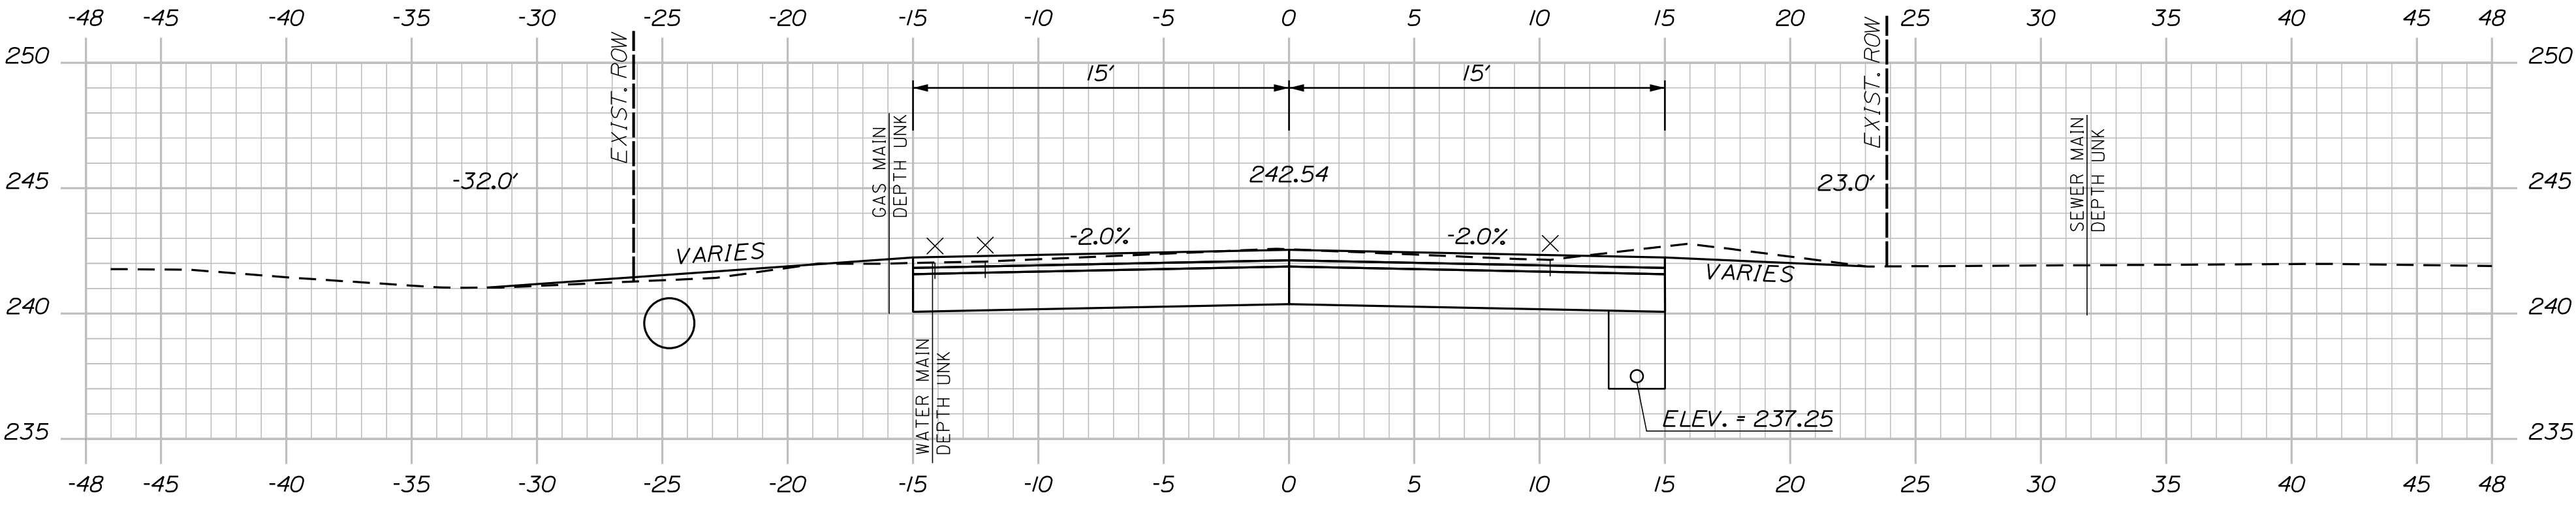

244+00.00

Sta. 244+00.00 to Sta. 246+00.00

61

OF 78

SHEET NUMBER

AUBURN
MERROW ROAD

CROSS SECTIONS


PROJ. MANAGER	K. BENNETT	BY	DATE	SIGNATURE
DESIGN-DETAILED	T. WARREN	E. ROBINSON	02\25	
CHECKED-REVIEWED	J. WINCHENBACH	D. ETTINGER	02\25	P.E. NUMBER
DESIGN2-DETAILED2	-	-	-	
DESIGN3-DETAILED3	-	-	-	DATE
REVISIONS 1	-	-	-	
REVISIONS 2	-	-	-	
REVISIONS 3	-	-	-	
REVISIONS 4	-	-	-	
FIELD CHANGES	-	-	-	

CITY OF AUBURN


60 COURT STREET

AUBURN, MAINE 04210

U:\\City of Auburn Maine\\3756_Merrow Road Improvements, Auburn\\Z - CAD\\00\\Highway\\Xsect.dgn

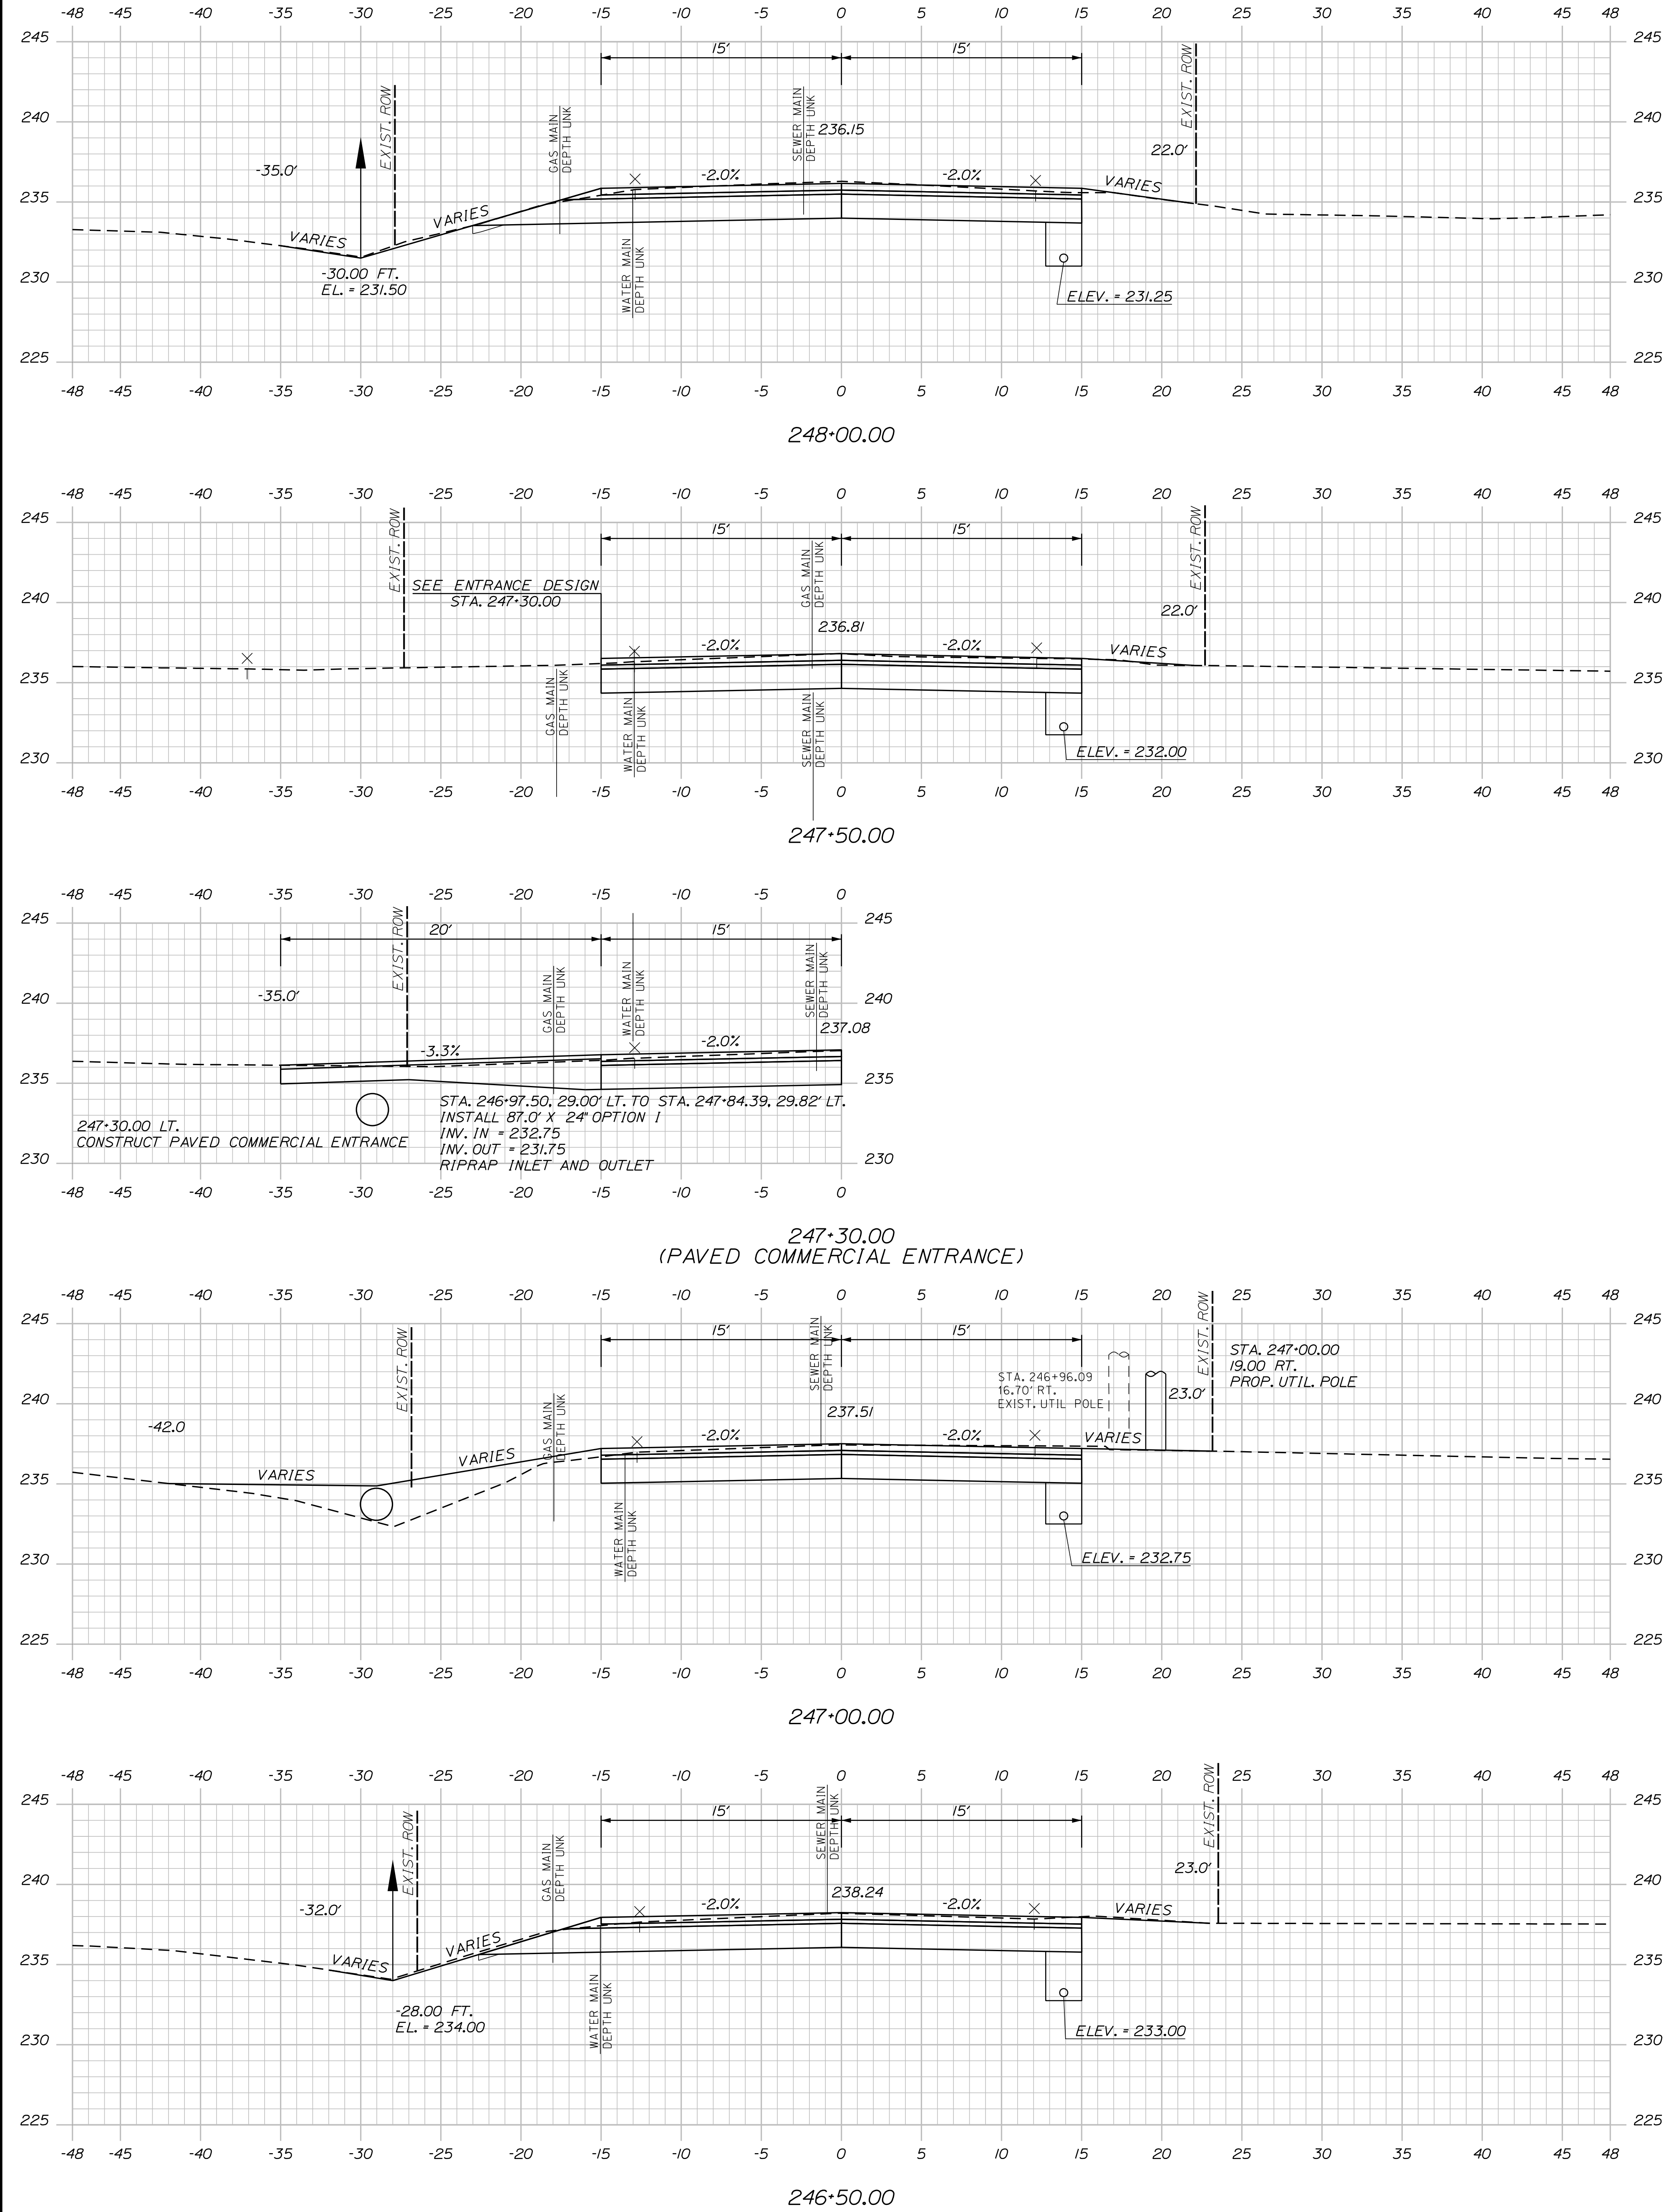


U:\\City of Auburn Maine\\3756_Merrow Road Improvements, Auburn\\Z - CAD\\00\\Highway\\XSect.dgn

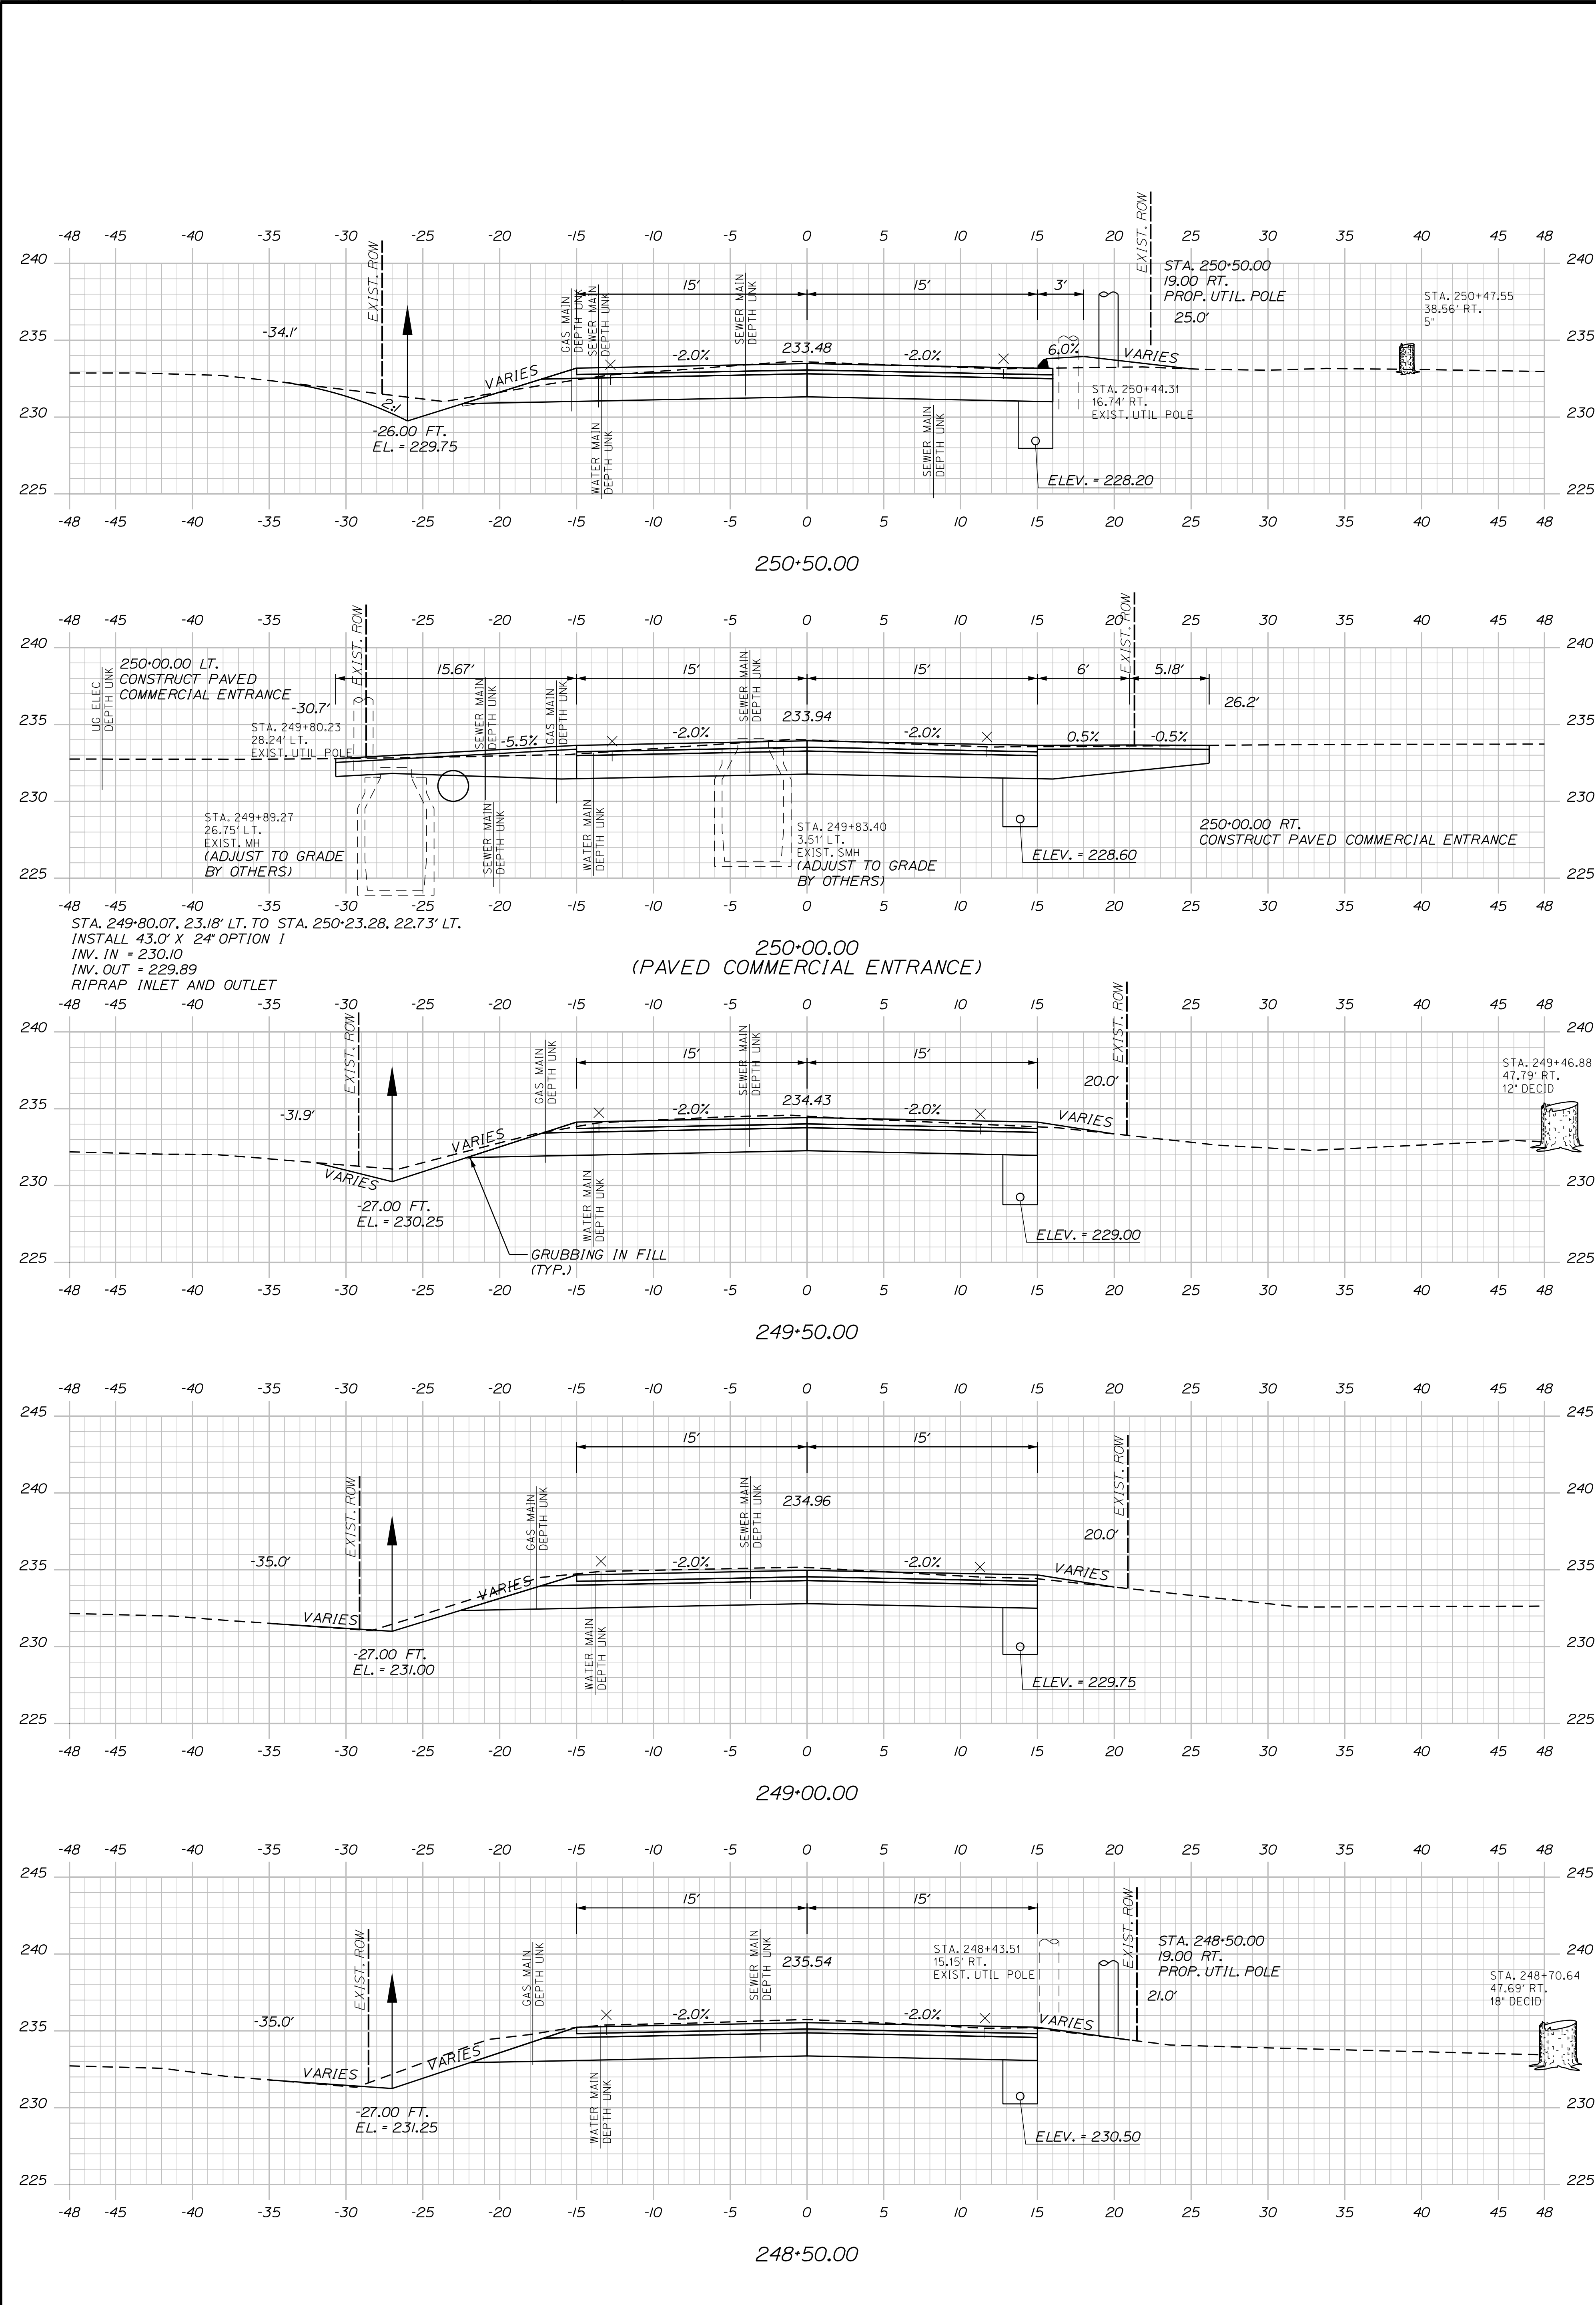

Sta. 248+50.00 to Sta. 250+50.00

OF 78	SHEET NUMBER 63	AUBURN MERROW ROAD CROSS SECTIONS	PROJ. MANAGER	K. BENNETT	BY	DATE	SIGNATURE _____ P.E. NUMBER _____ DATE _____	CITY OF AUBURN 60 COURT STREET AUBURN, MAINE 04210
			DESIGN-DETAILED	T. WARREN	E. ROBINSON	02\25		
			CHECKED-REVIEWED	J. WINCHENBACH	D. ETTINGER	02\25		
			DESIGN2-DETAILED2	-	-	-		
			DESIGN3-DETAILED3	-	-	-		
			REVISIONS 1	-	-	-		
			REVISIONS 2	-	-	-		
			REVISIONS 3	-	-	-		
			REVISIONS 4	-	-	-		
			FIELD CHANGES	-	-	-		


U:\\City of Auburn Maine\\3756_Merrow Road Improvements, Auburn\\Z - CAD\\00\\Highway\\XSect.dgn

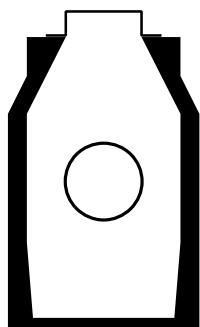


CB9
STA. 252+21.17, 23.41' LT.
INSTALL CB TYPE BI WITH SOLID COVER
RIM ELEV. = 230.20
INV. IN (EXIST. 24" AC) = 224.57±
INV. OUT (24" OPT. III) = 224.57

CB 9 TO 252+32.89, 33.55' LT
INSTALL 14.0' X 24" OPTION III
INV. IN = 224.57
INV. OUT = 224.45
RIPRAP OUTLET

STA. 252+22.95, RT. TO STA. 252+44.56, RT.
INSTALL 37.50' W-BEAM GUARDRAIL - MID-WAY SPLICE, OVER 15' RADIUS
WITH TERMINAL END - SINGLE RAIL - GALVANIZED STEEL AND ANCHORAGE ASSEMBLY

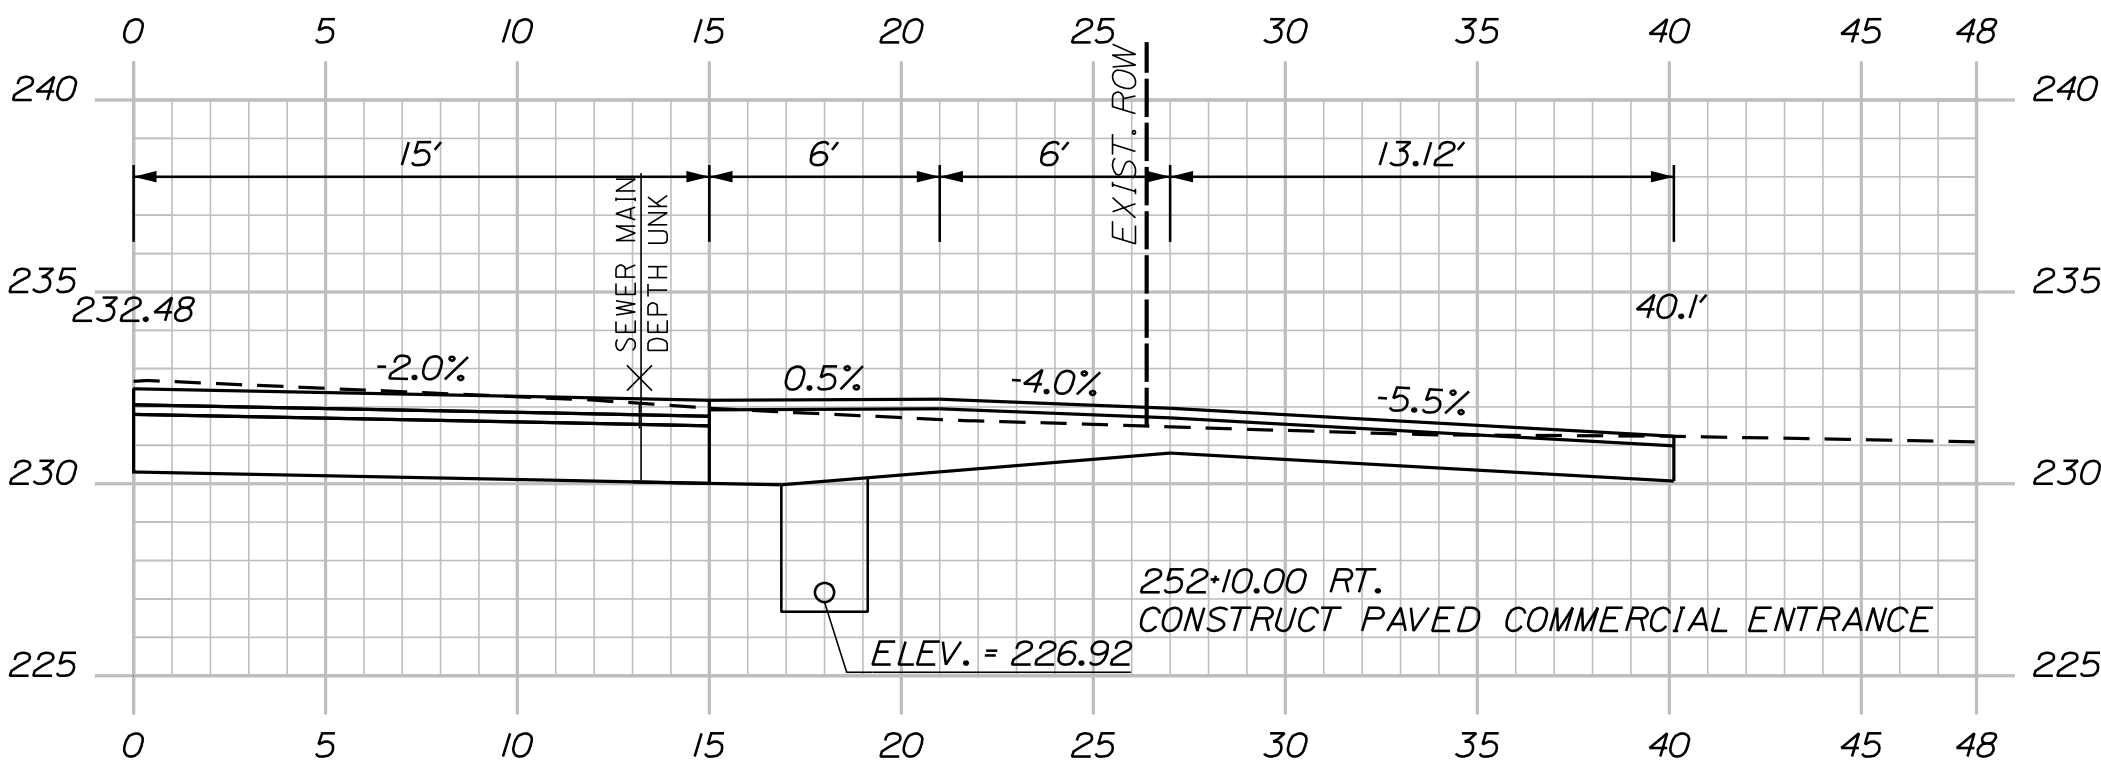


252+10.00
(PAVED COMMERCIAL ENTRANCE)

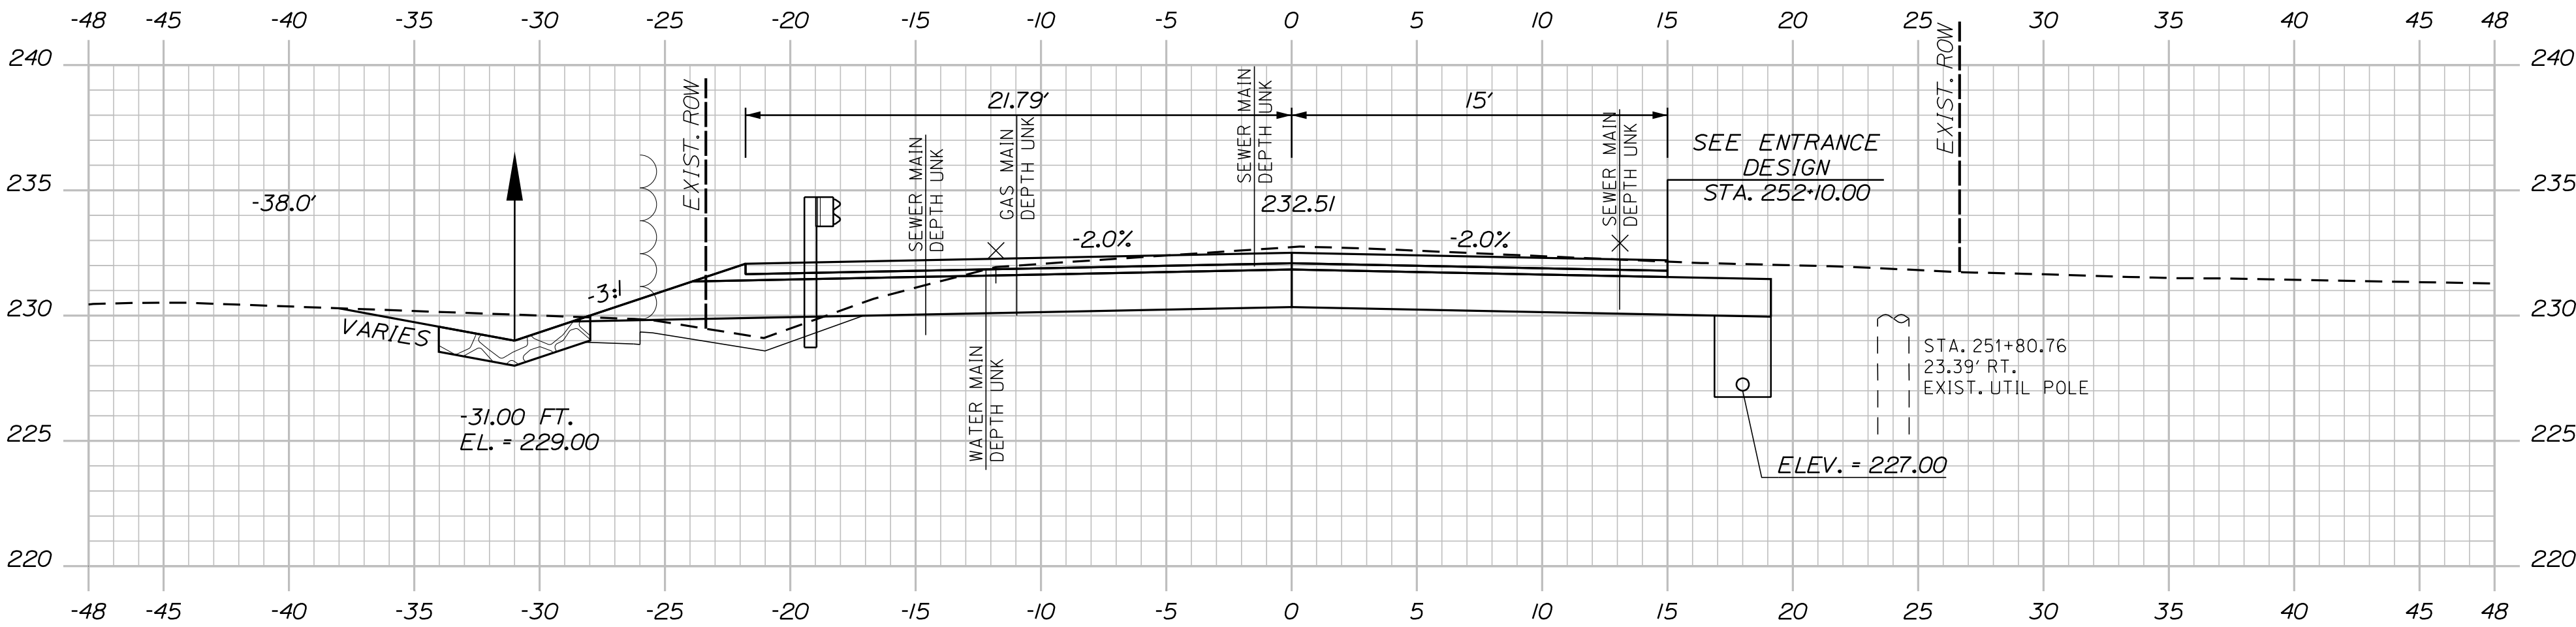


STA. 252+27.88, 15.00' LT.
INSTALL W-BEAM GUARDRAIL - MID-WAY SPLICE FLARED TERMINAL


252+00.00

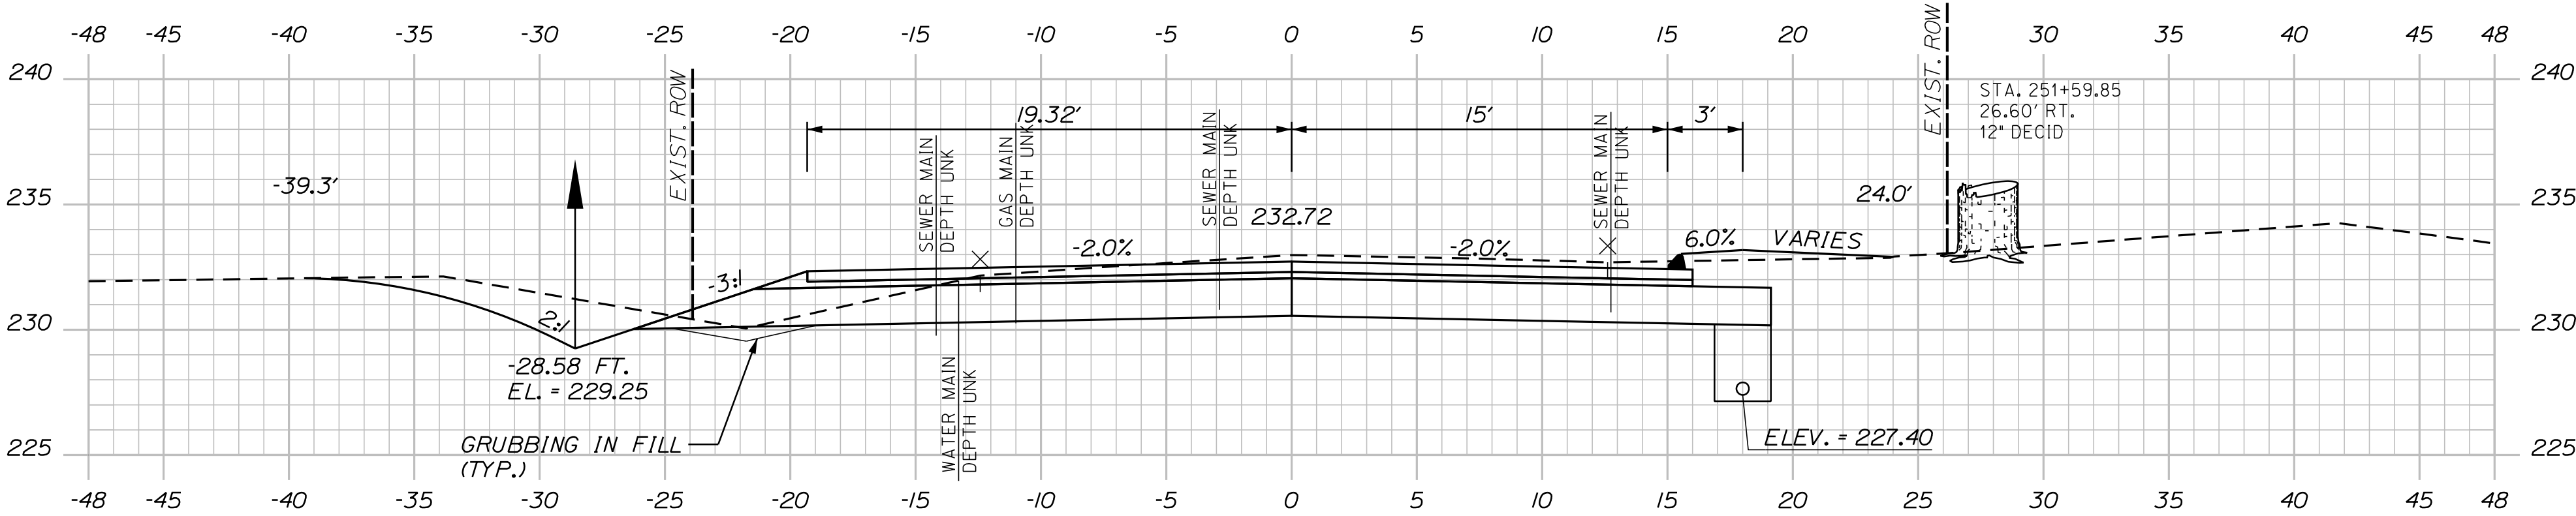

251+50.00

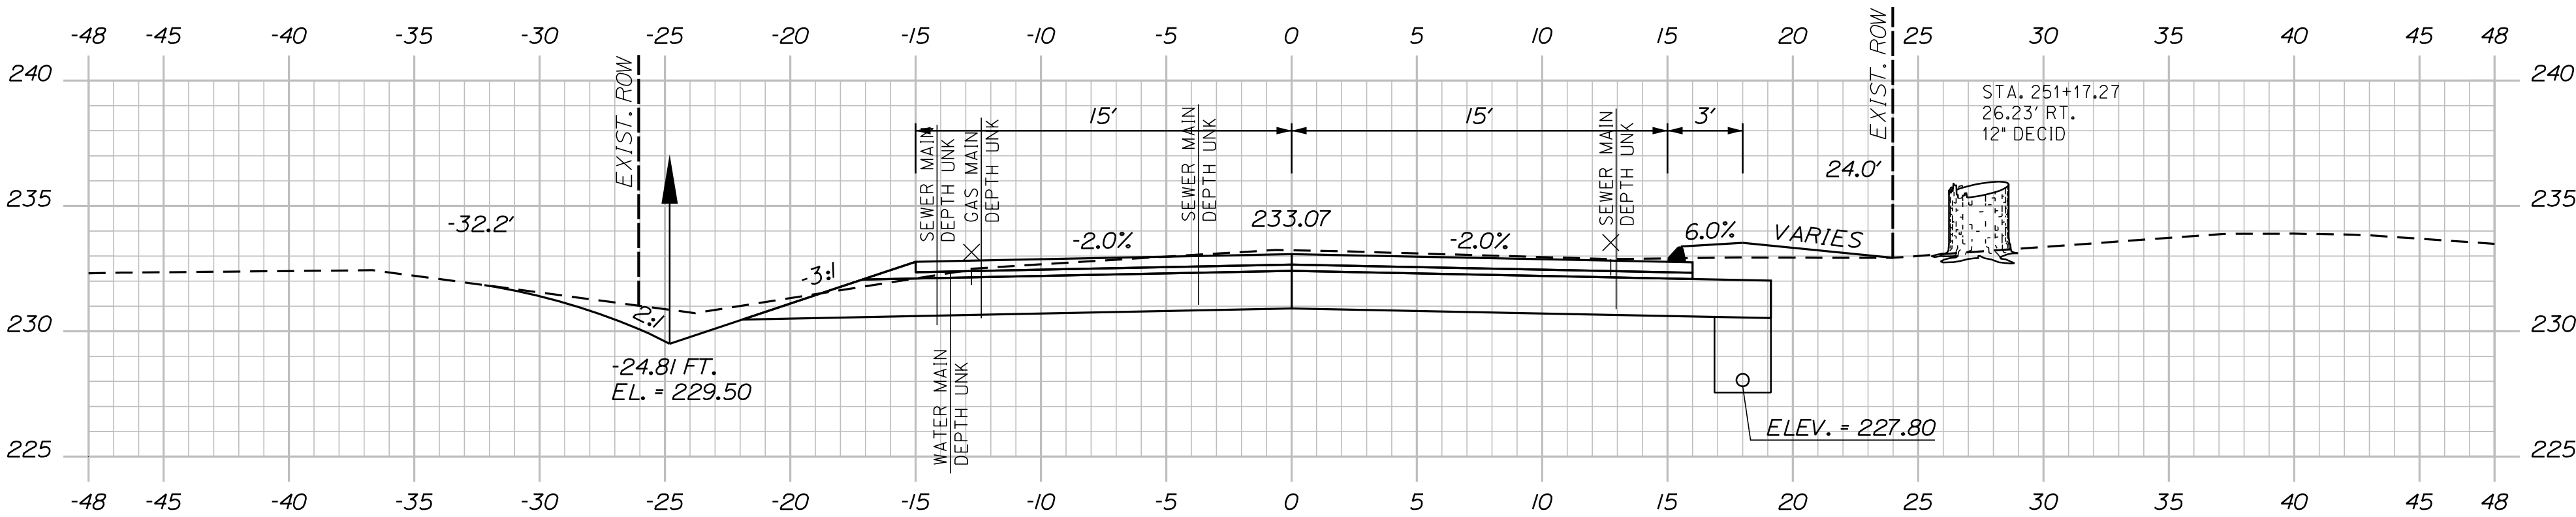

251+00.00




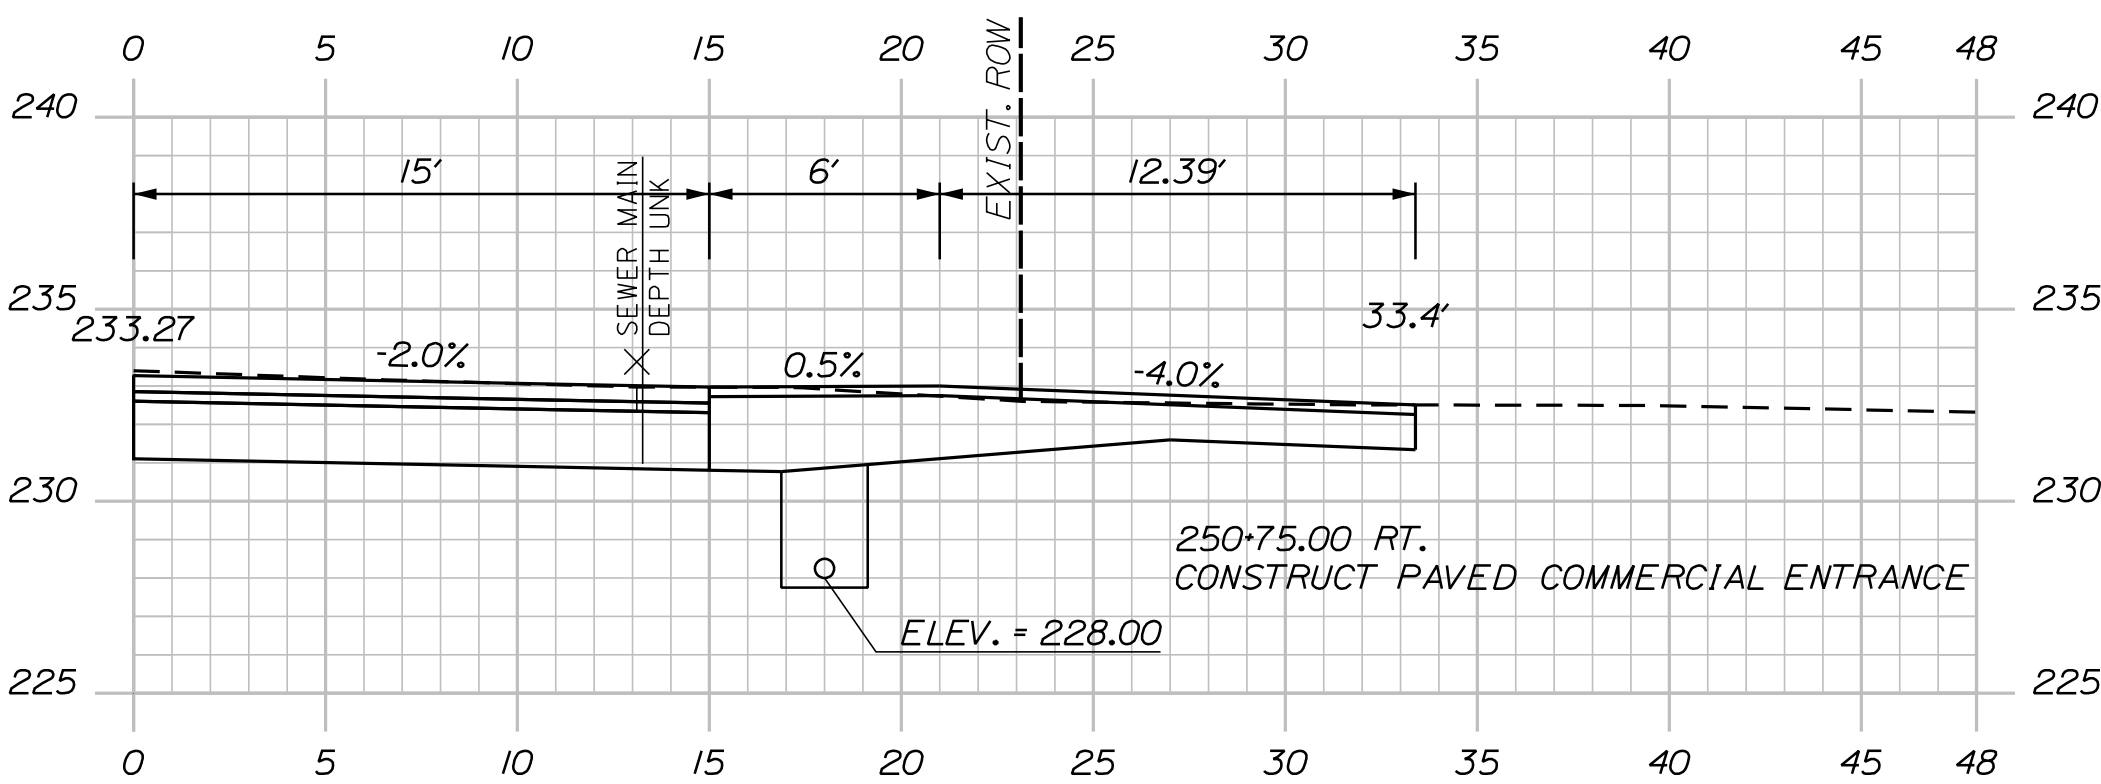


250+75.00
(PAVED COMMERCIAL ENTRANCE)

Sta. 250+75.00 to Sta. 252+10.00

U:\\City of Auburn Maine\\3756_Merrow Road Improvements, Auburn\\Z - CAD\\00\\Highway\\Xsect.dgn

STA. 253+31.77, RT. TO STA. 253+46.66, RT.
INSTALL 25' W-BEAM GUARDRAIL - MID-WAY SPLICE, 15' RADIUS AND LESS
WITH TERMINAL END - SINGLE RAIL - GALVANIZED STEEL

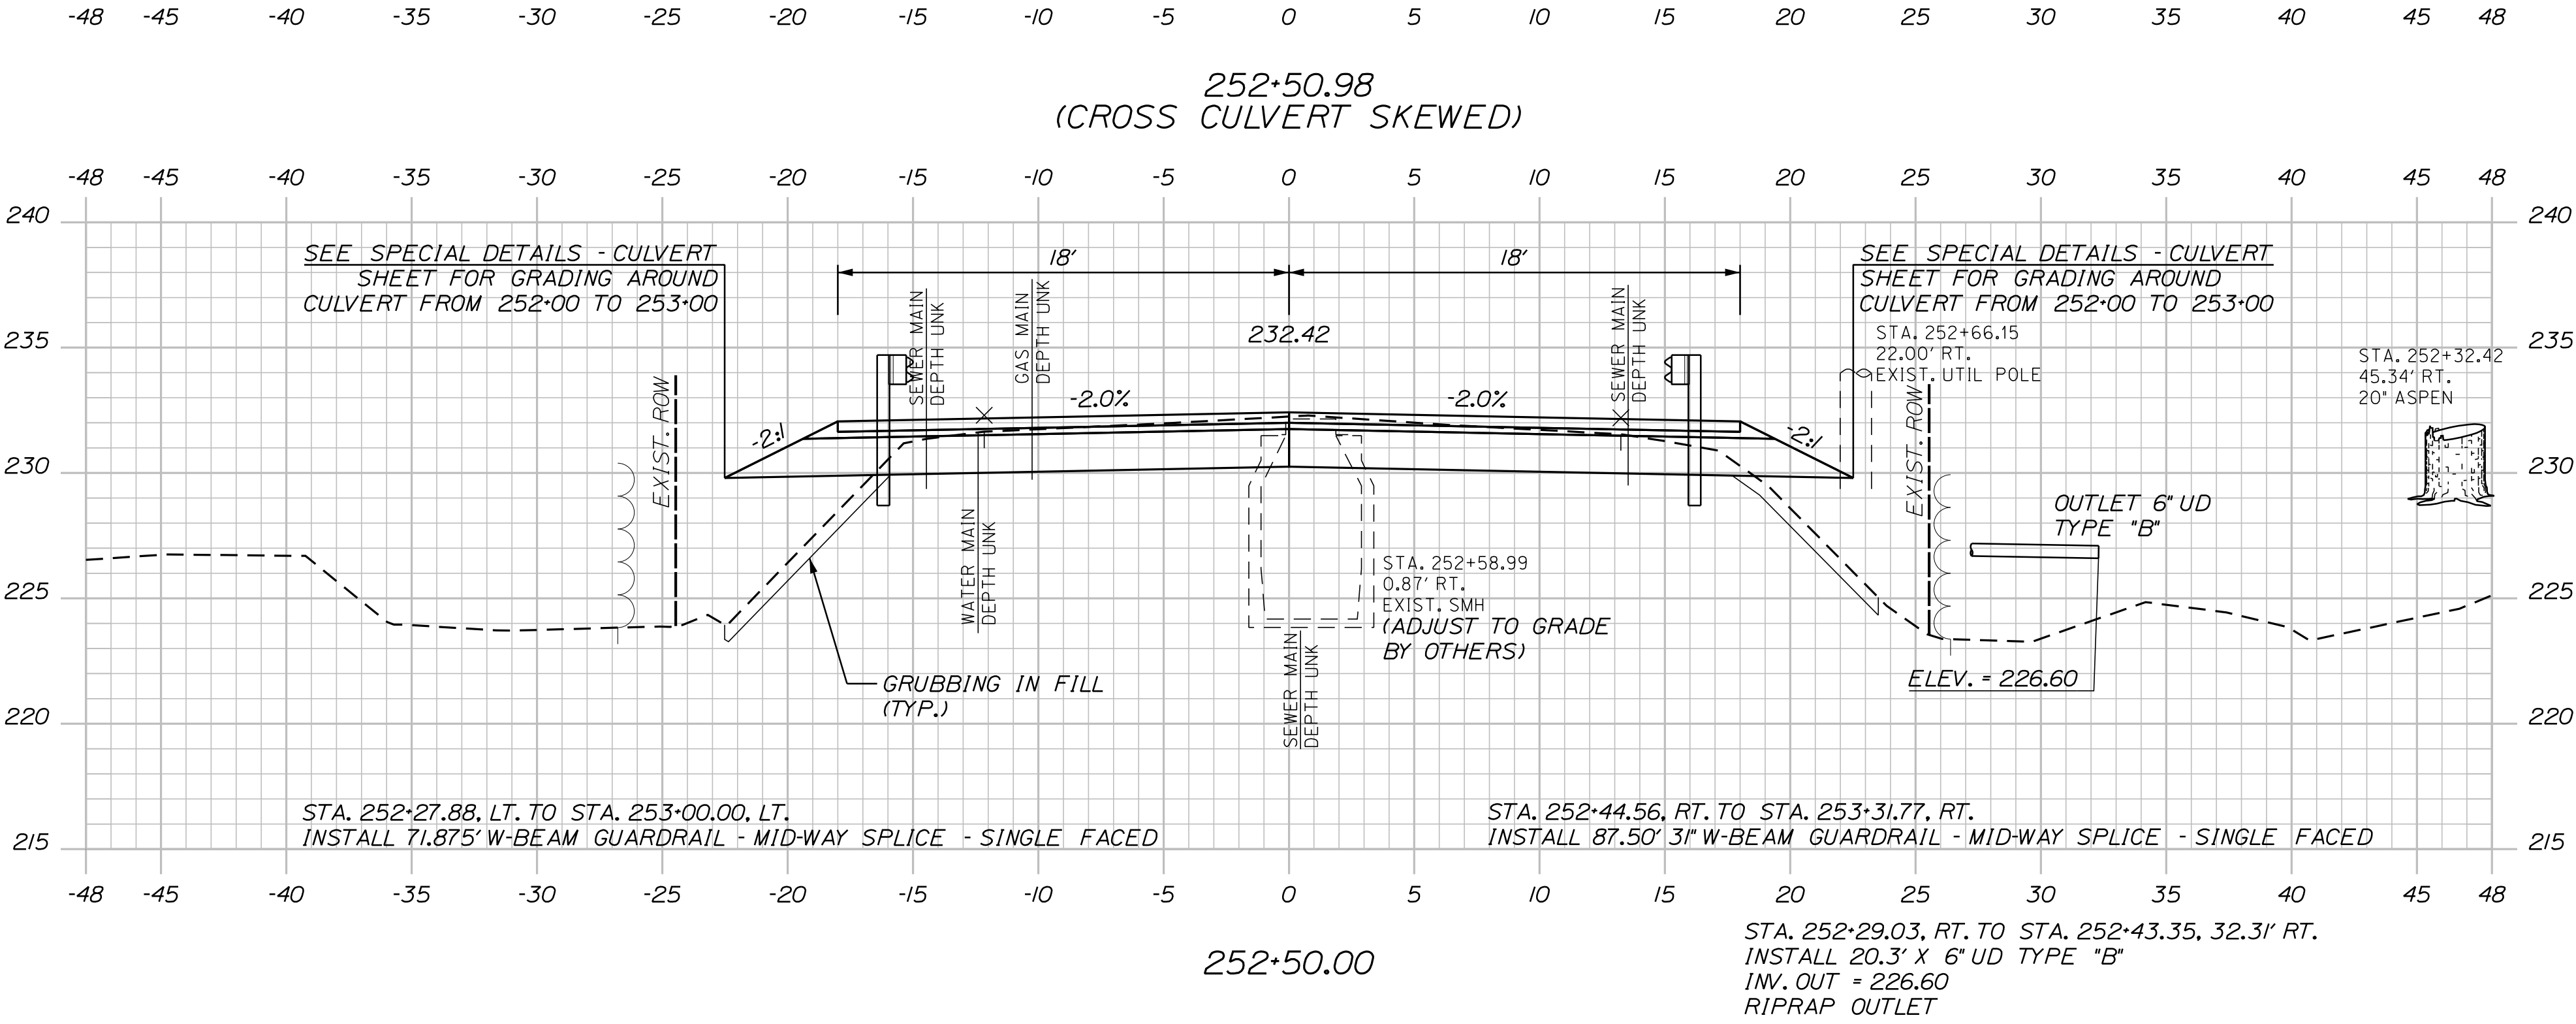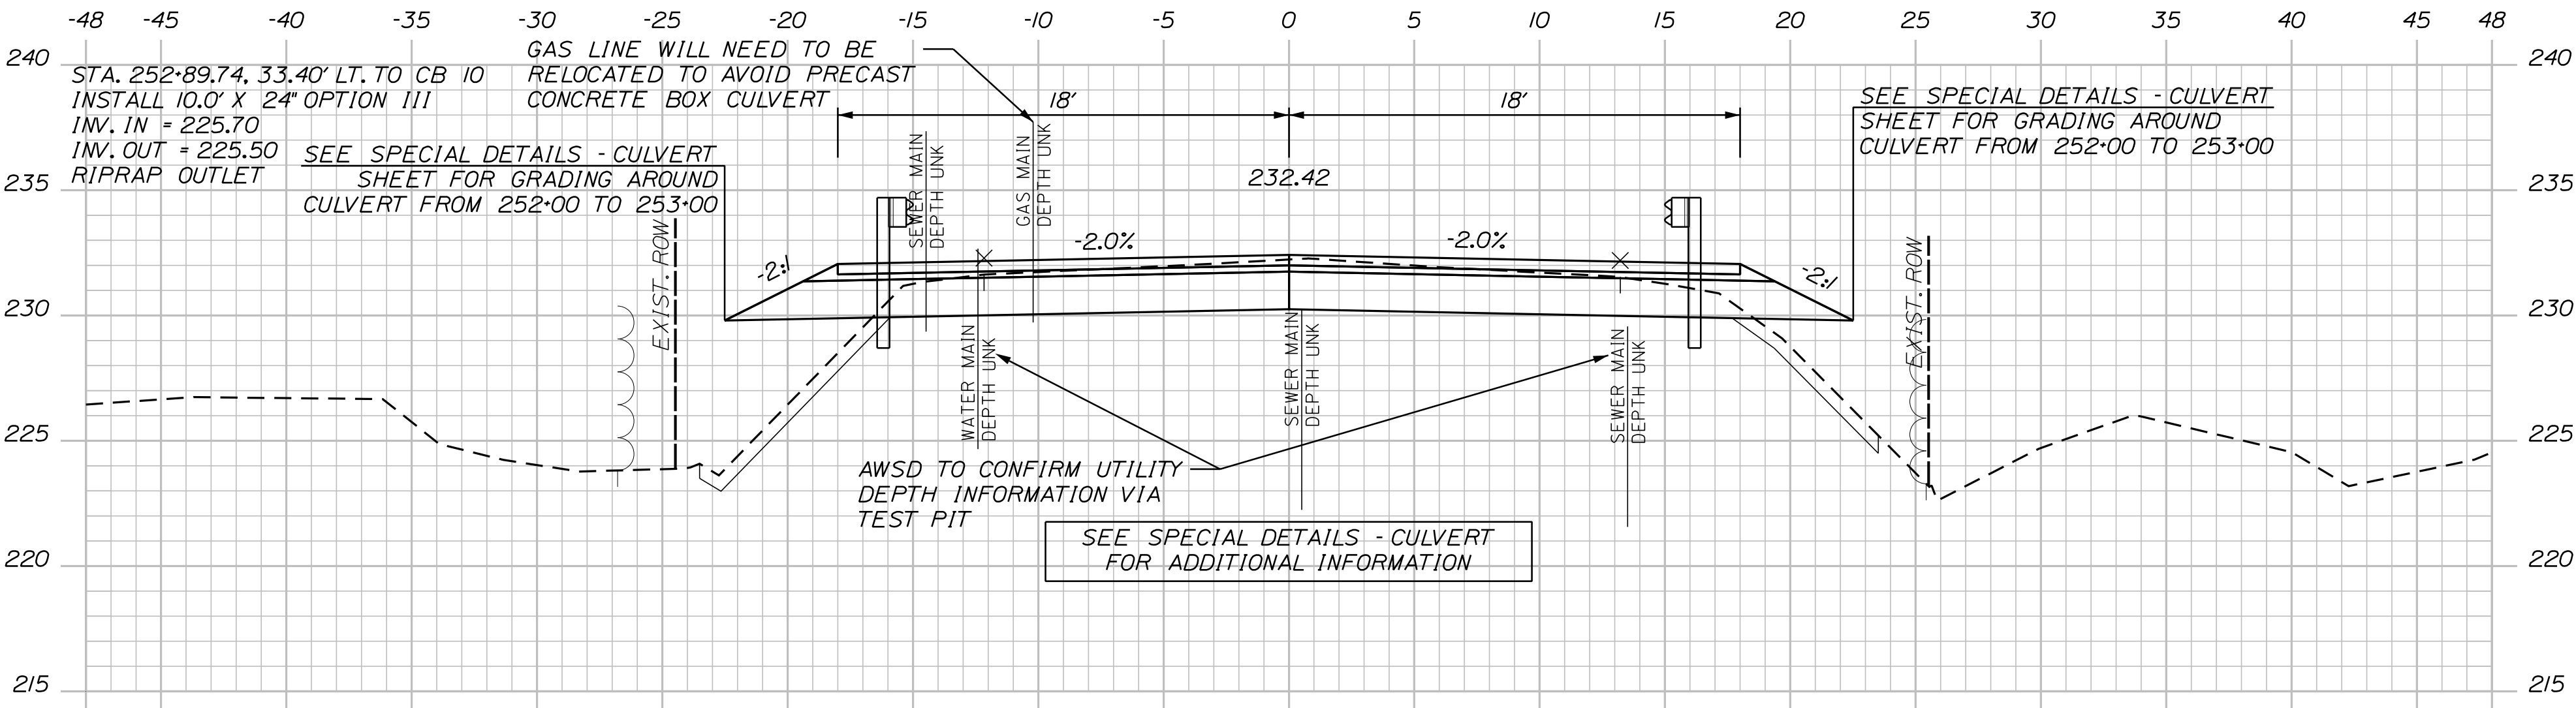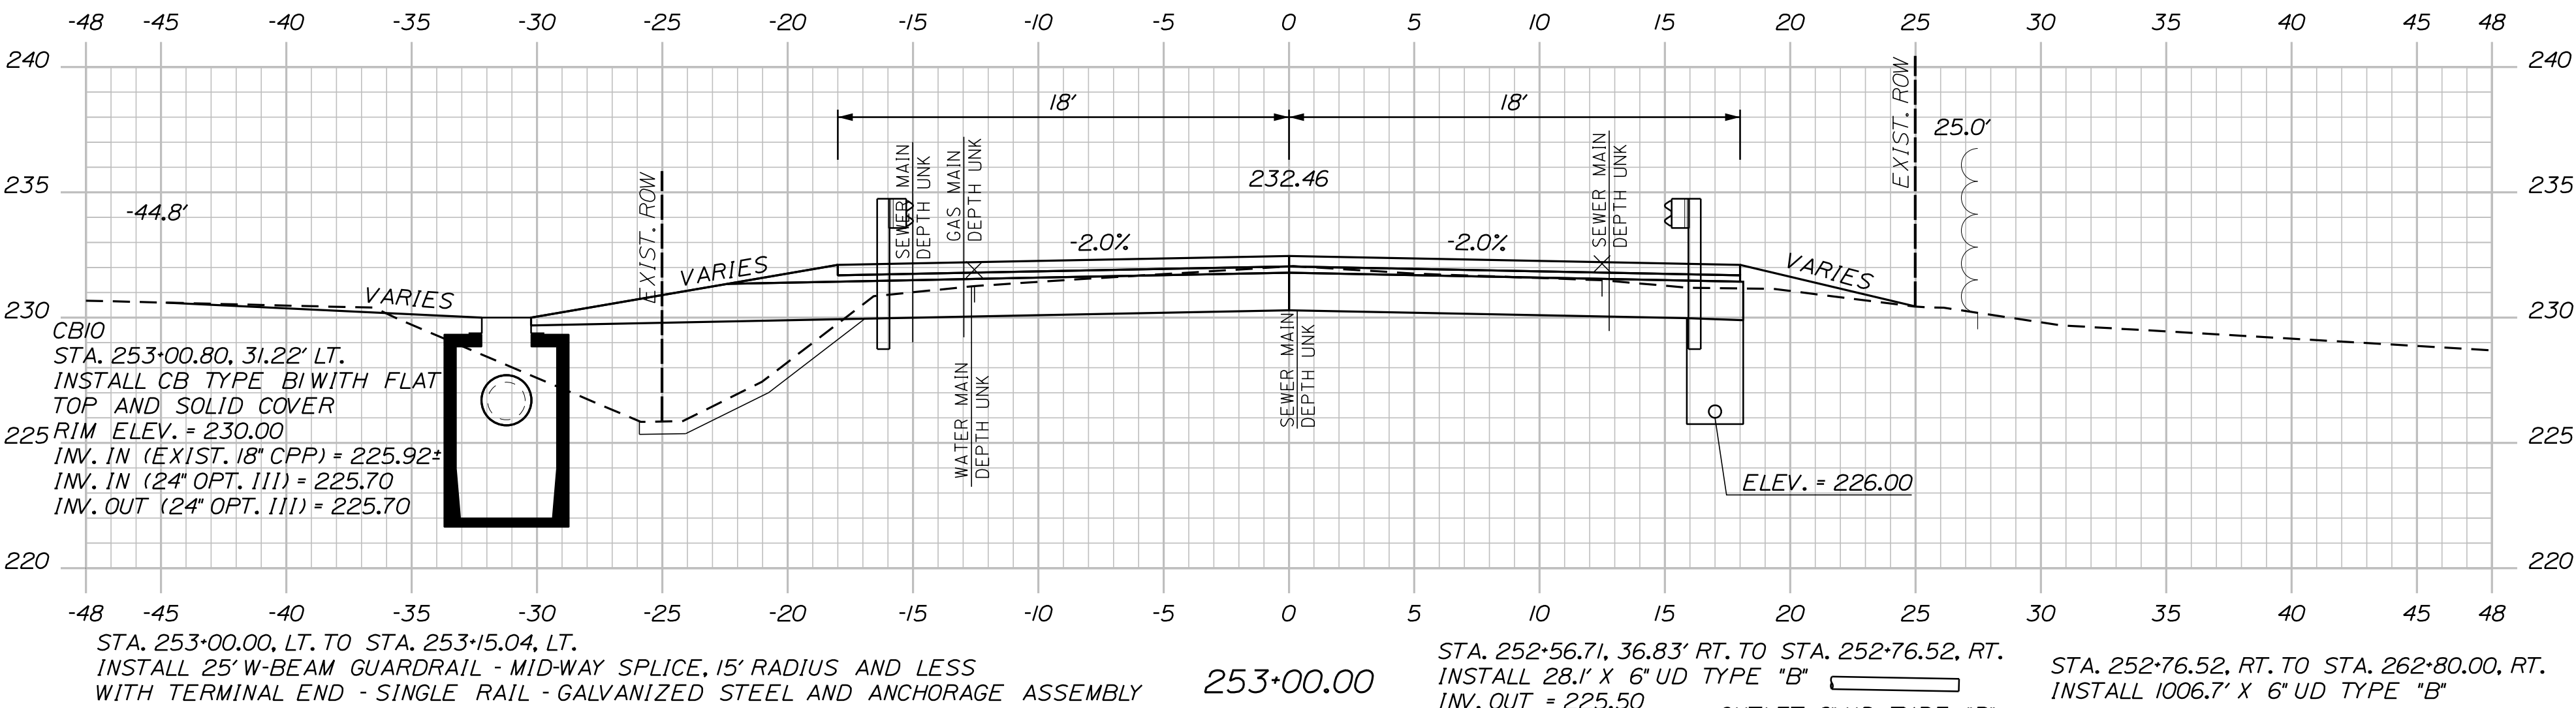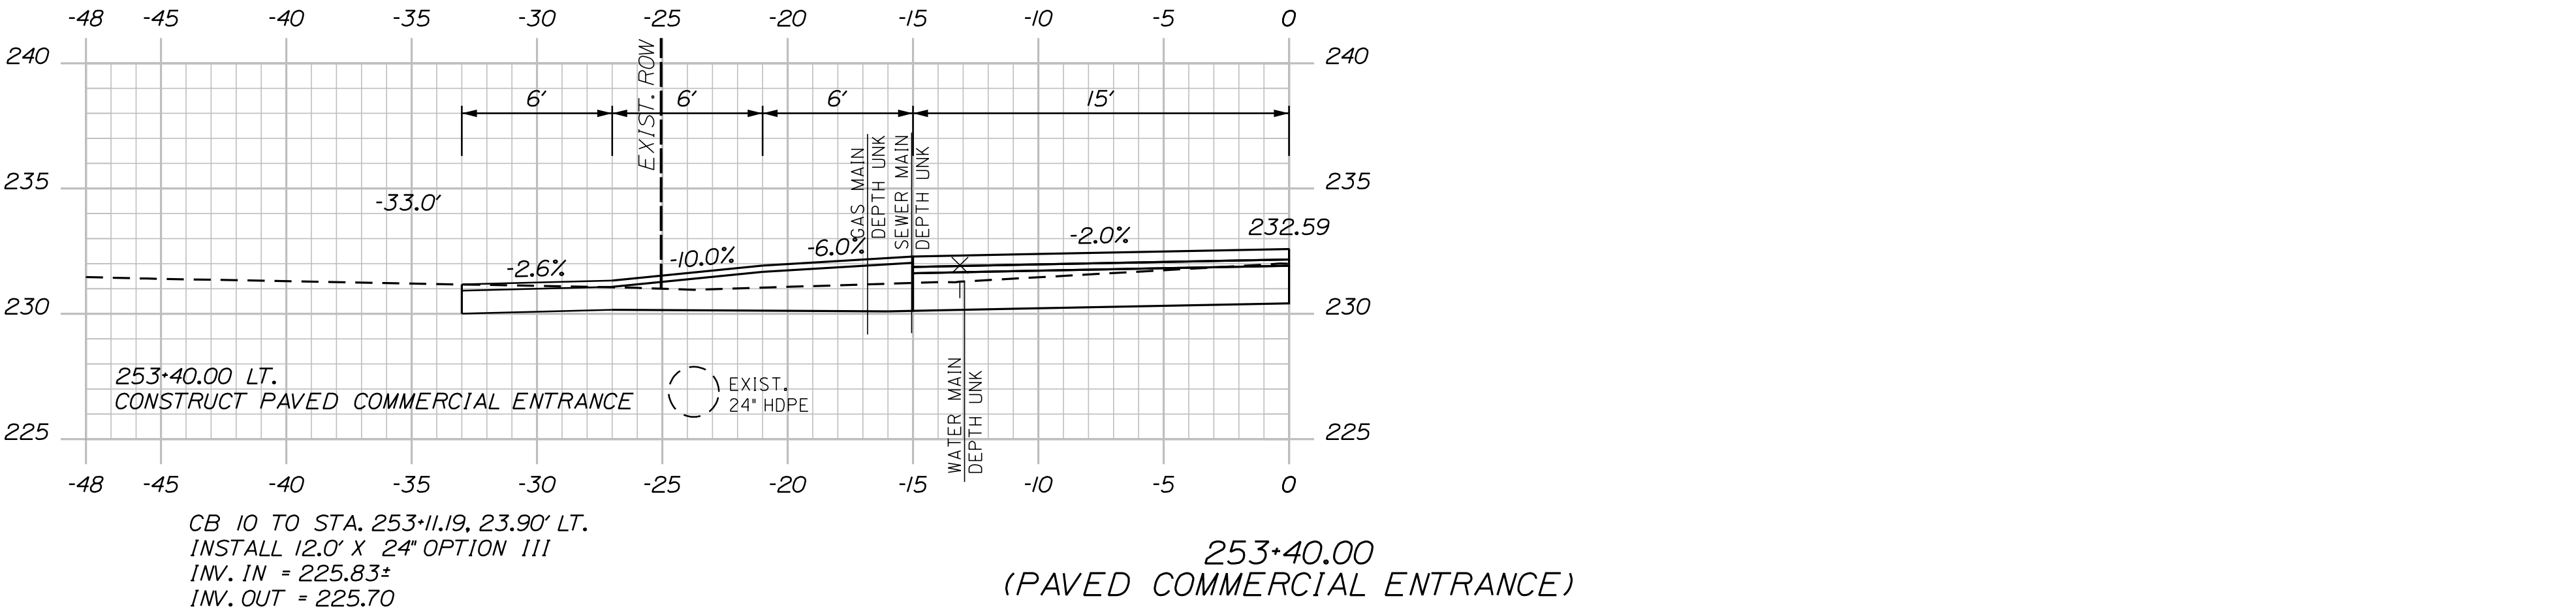

Sta. 252+50.00 to Sta. 253+40.00

SHEET NUMBER

OF 78

65

AUBURN
MERROW ROAD
CROSS SECTIONS

PROJ. MANAGER	K. BENNETT	BY	DATE
DESIGN-DETAILED	T. WARREN	E. ROBINSON	02\25
CHECKED-REVIEWED	J. WINCHENBACH	D. ETTINGER	02\25
DESIGN2-DETAILED2	-	-	-
DESIGN3-DETAILED3	-	-	-
REVISIONS 1	-	-	-
REVISIONS 2	-	-	-
REVISIONS 3	-	-	-
REVISIONS 4	-	-	-
FIELD CHANGES	-	-	-






SIGNATURE

P.E. NUMBER

DATE






CITY OF AUBURN
60 COURT STREET
AUBURN, MAINE 04210

U:\\City of Auburn Maine\\3756_Merrow Road Improvements, Auburn\\Z - CAD\\00\\Highway\\Xsect.dgn

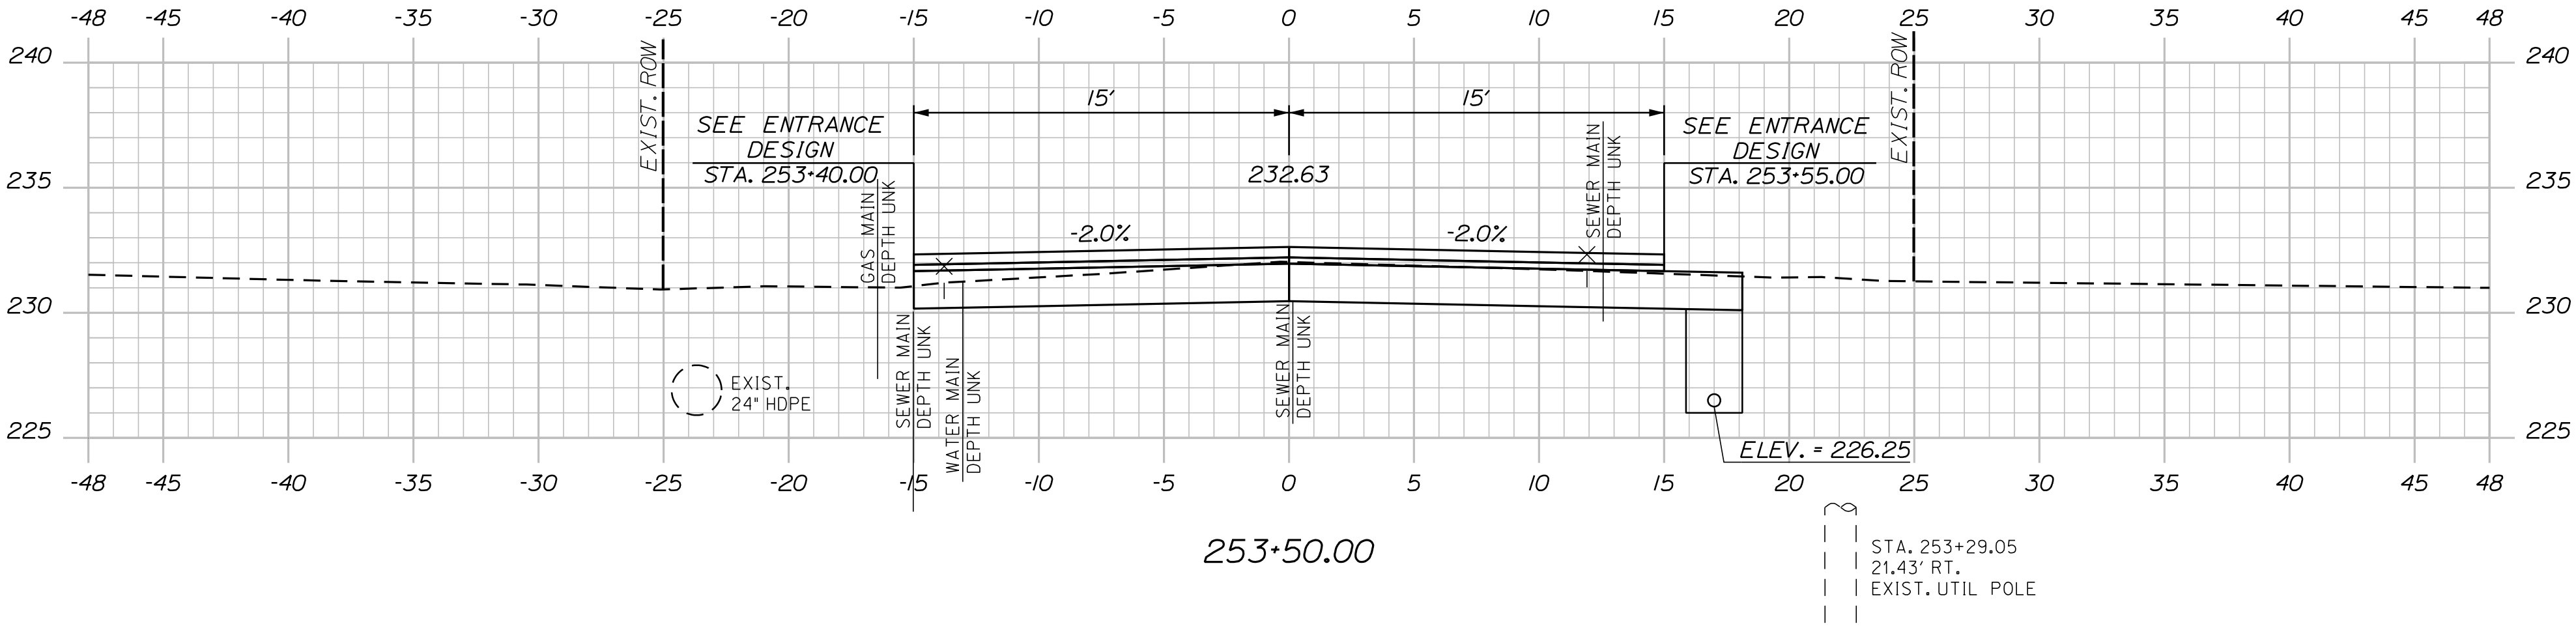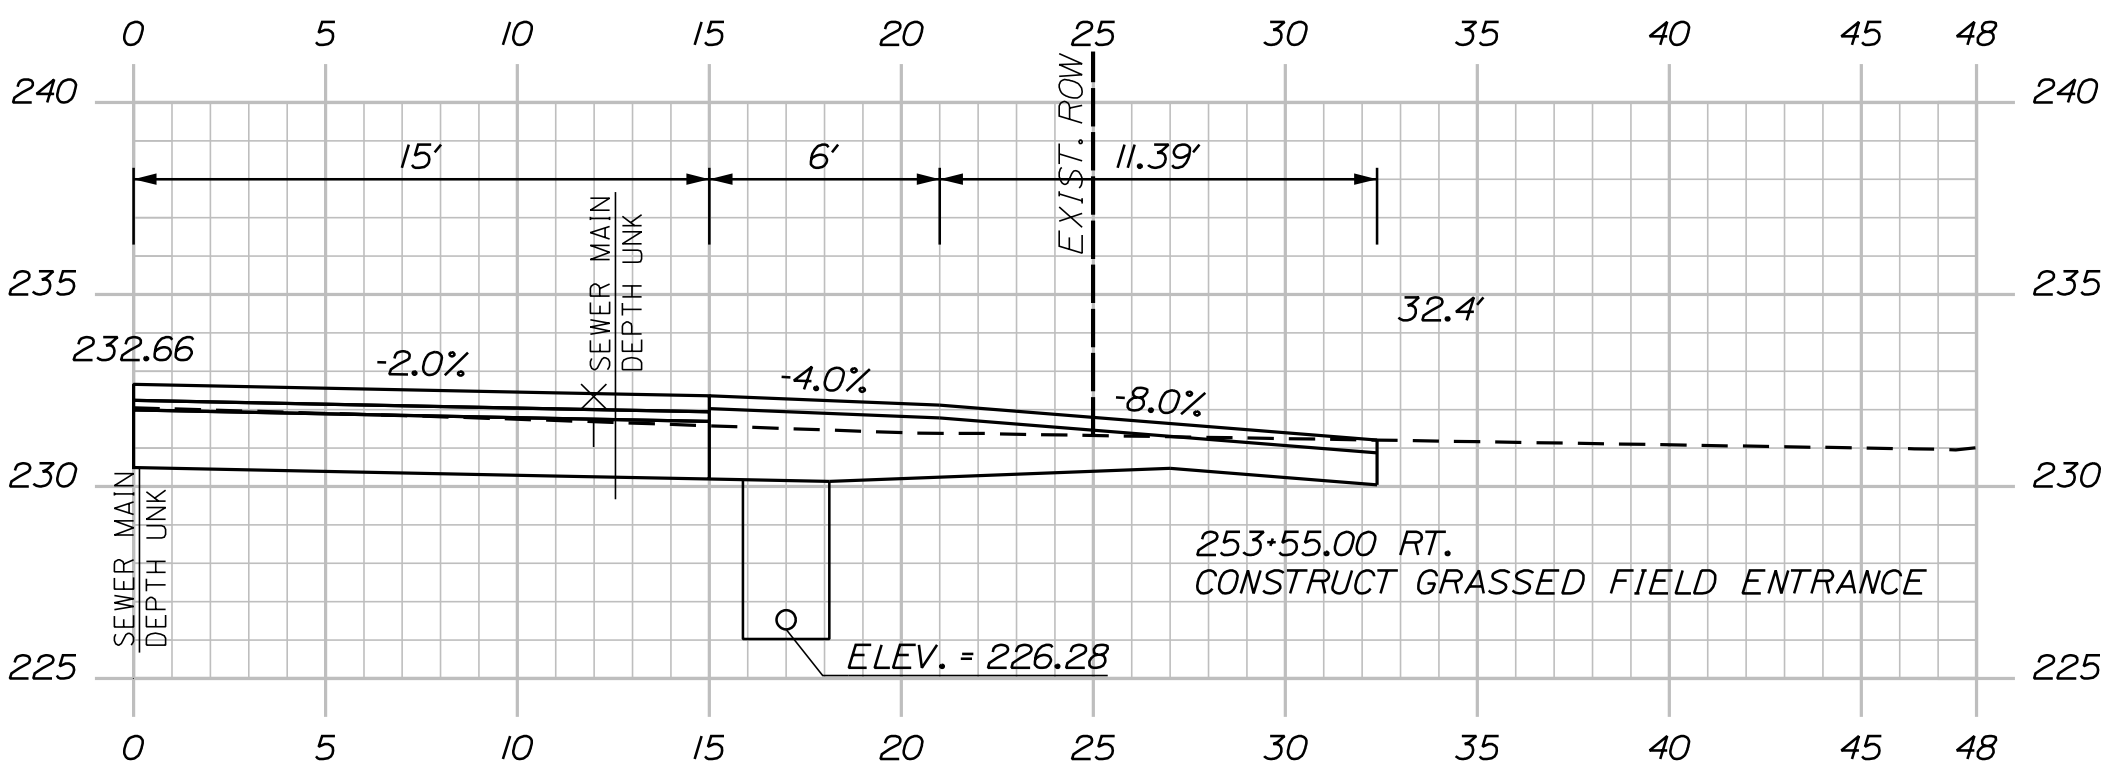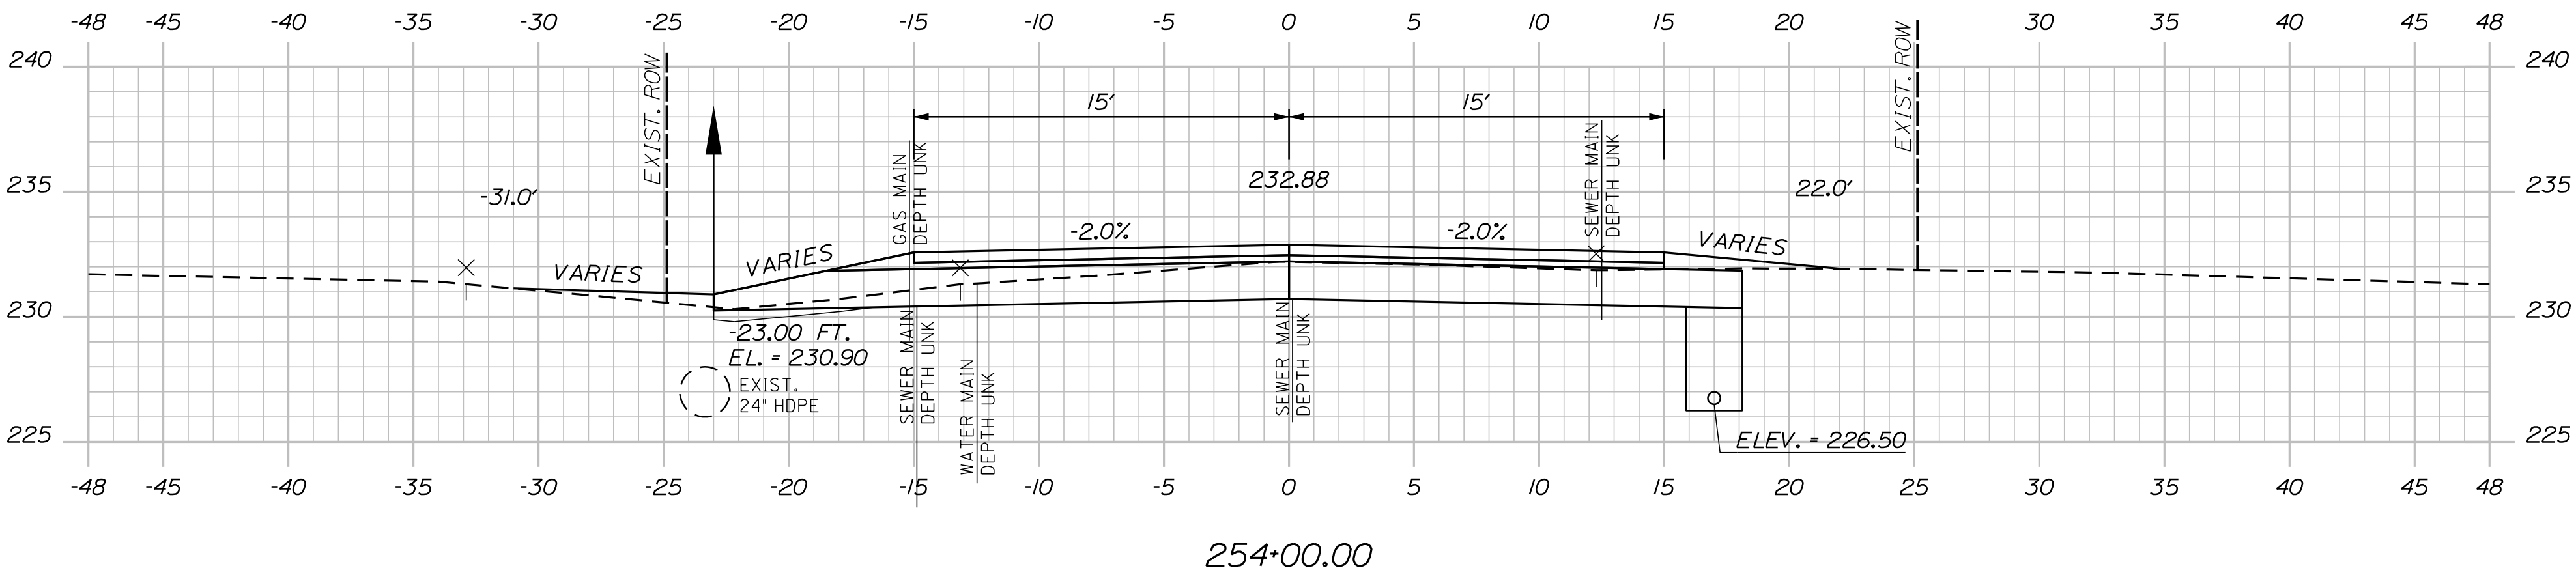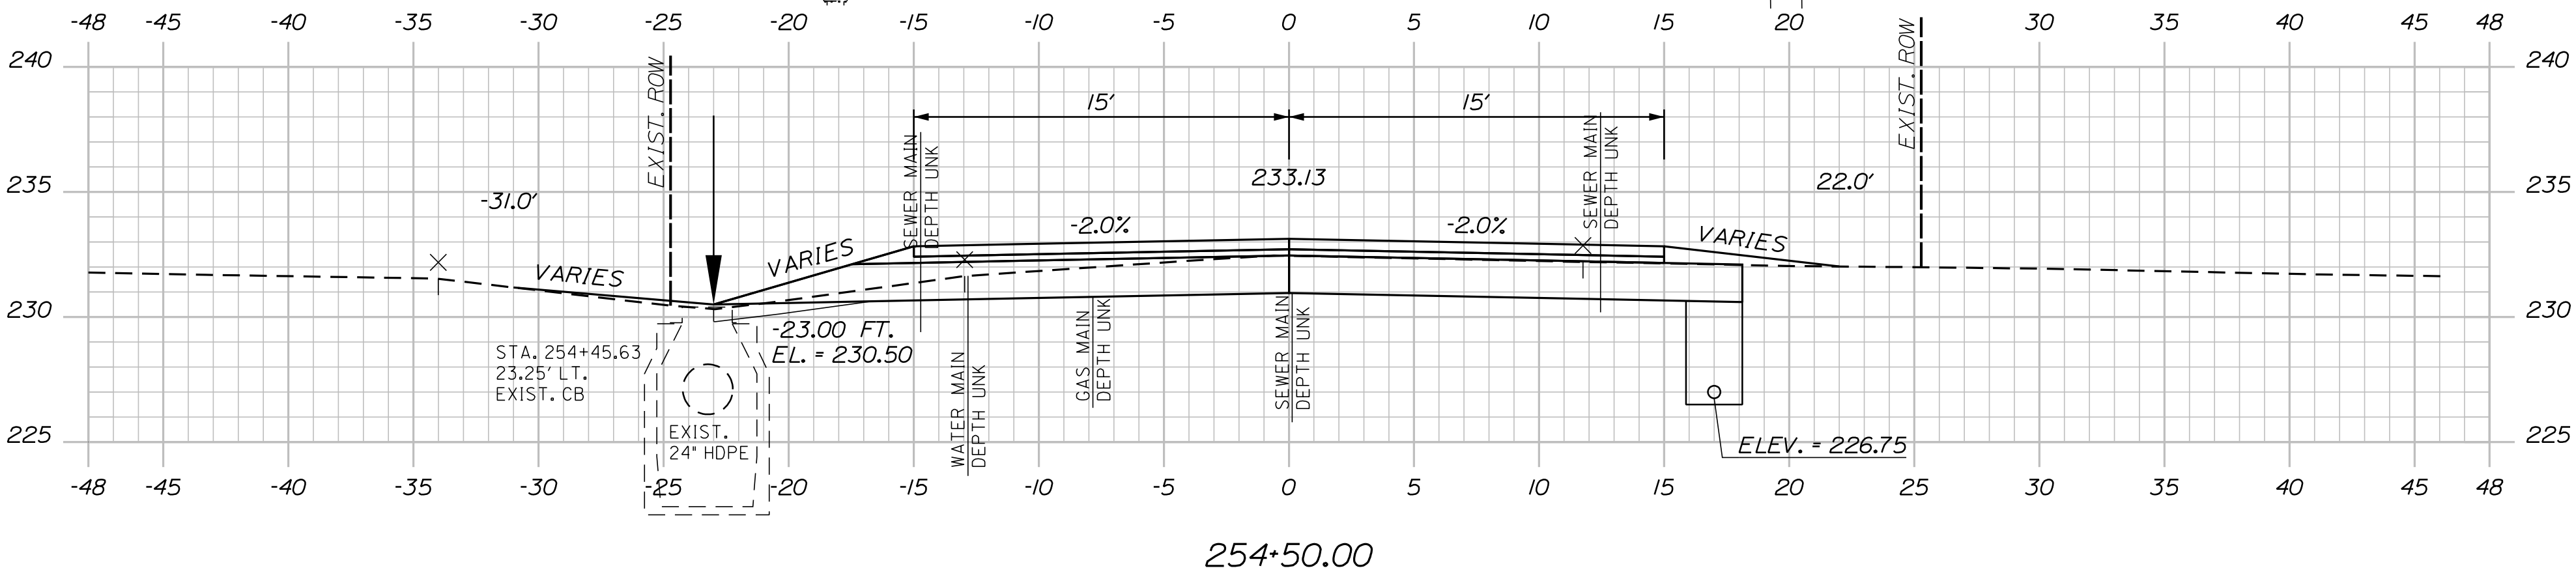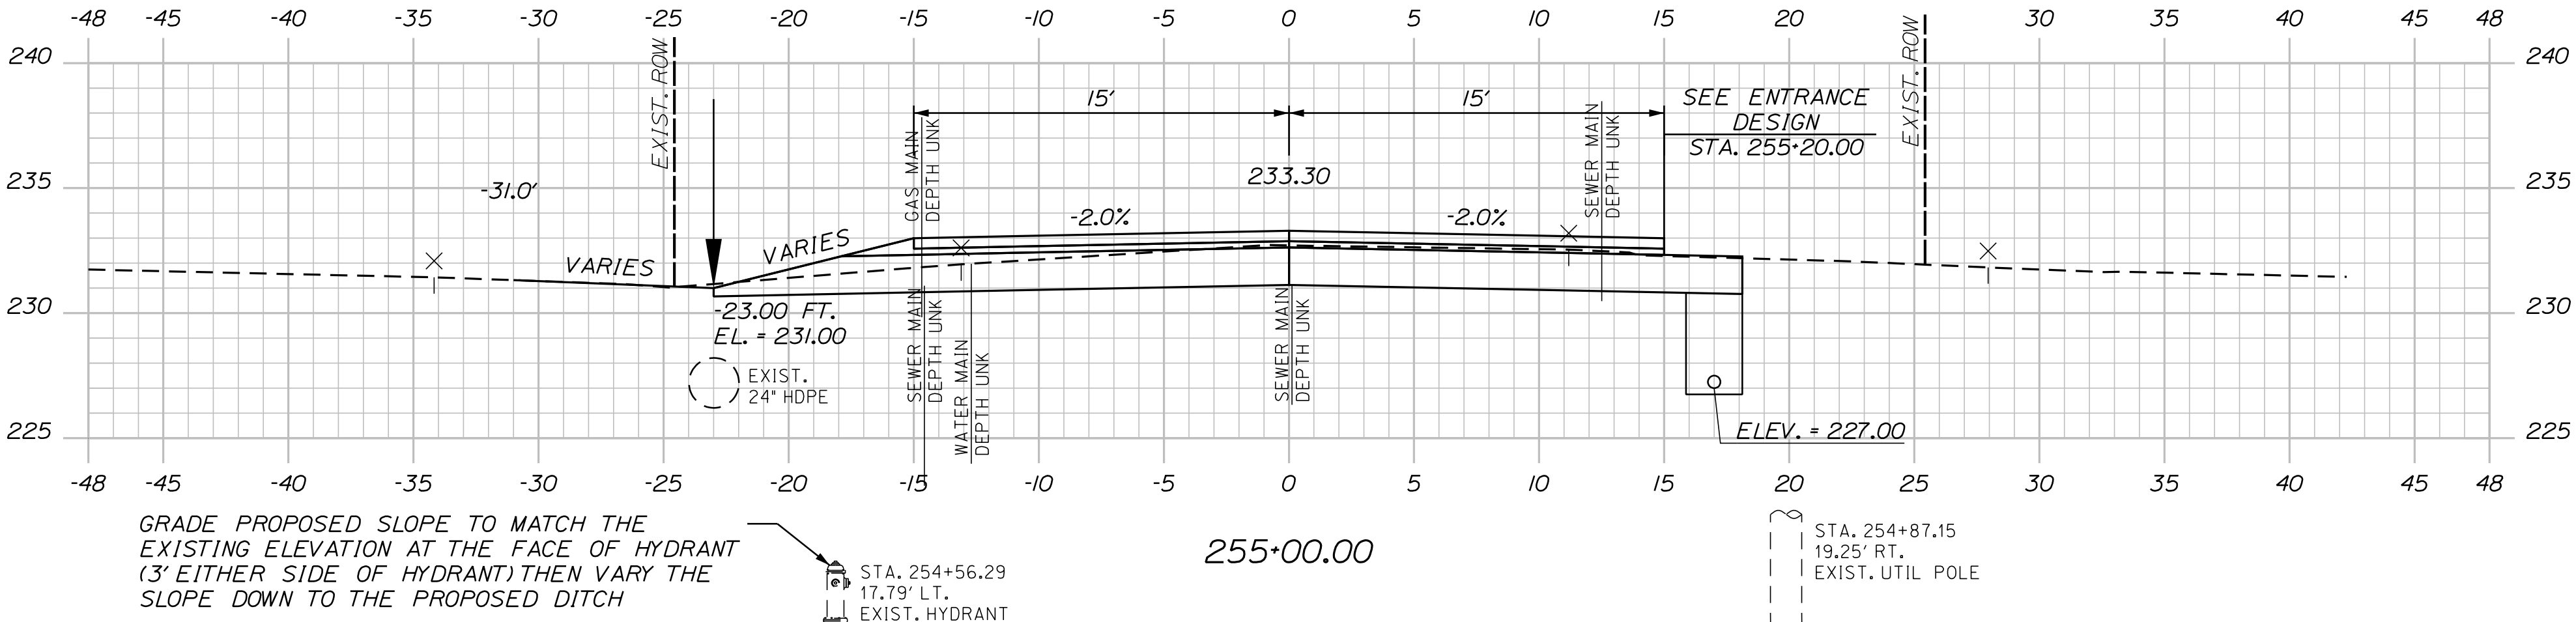






Sta. 253+50.00 to Sta. 255+00.00

U:\\City of Auburn Maine\\3756_Merrow Road Improvements, Auburn\\Z - CAD\\00\\Highway\\Xsect.dgn

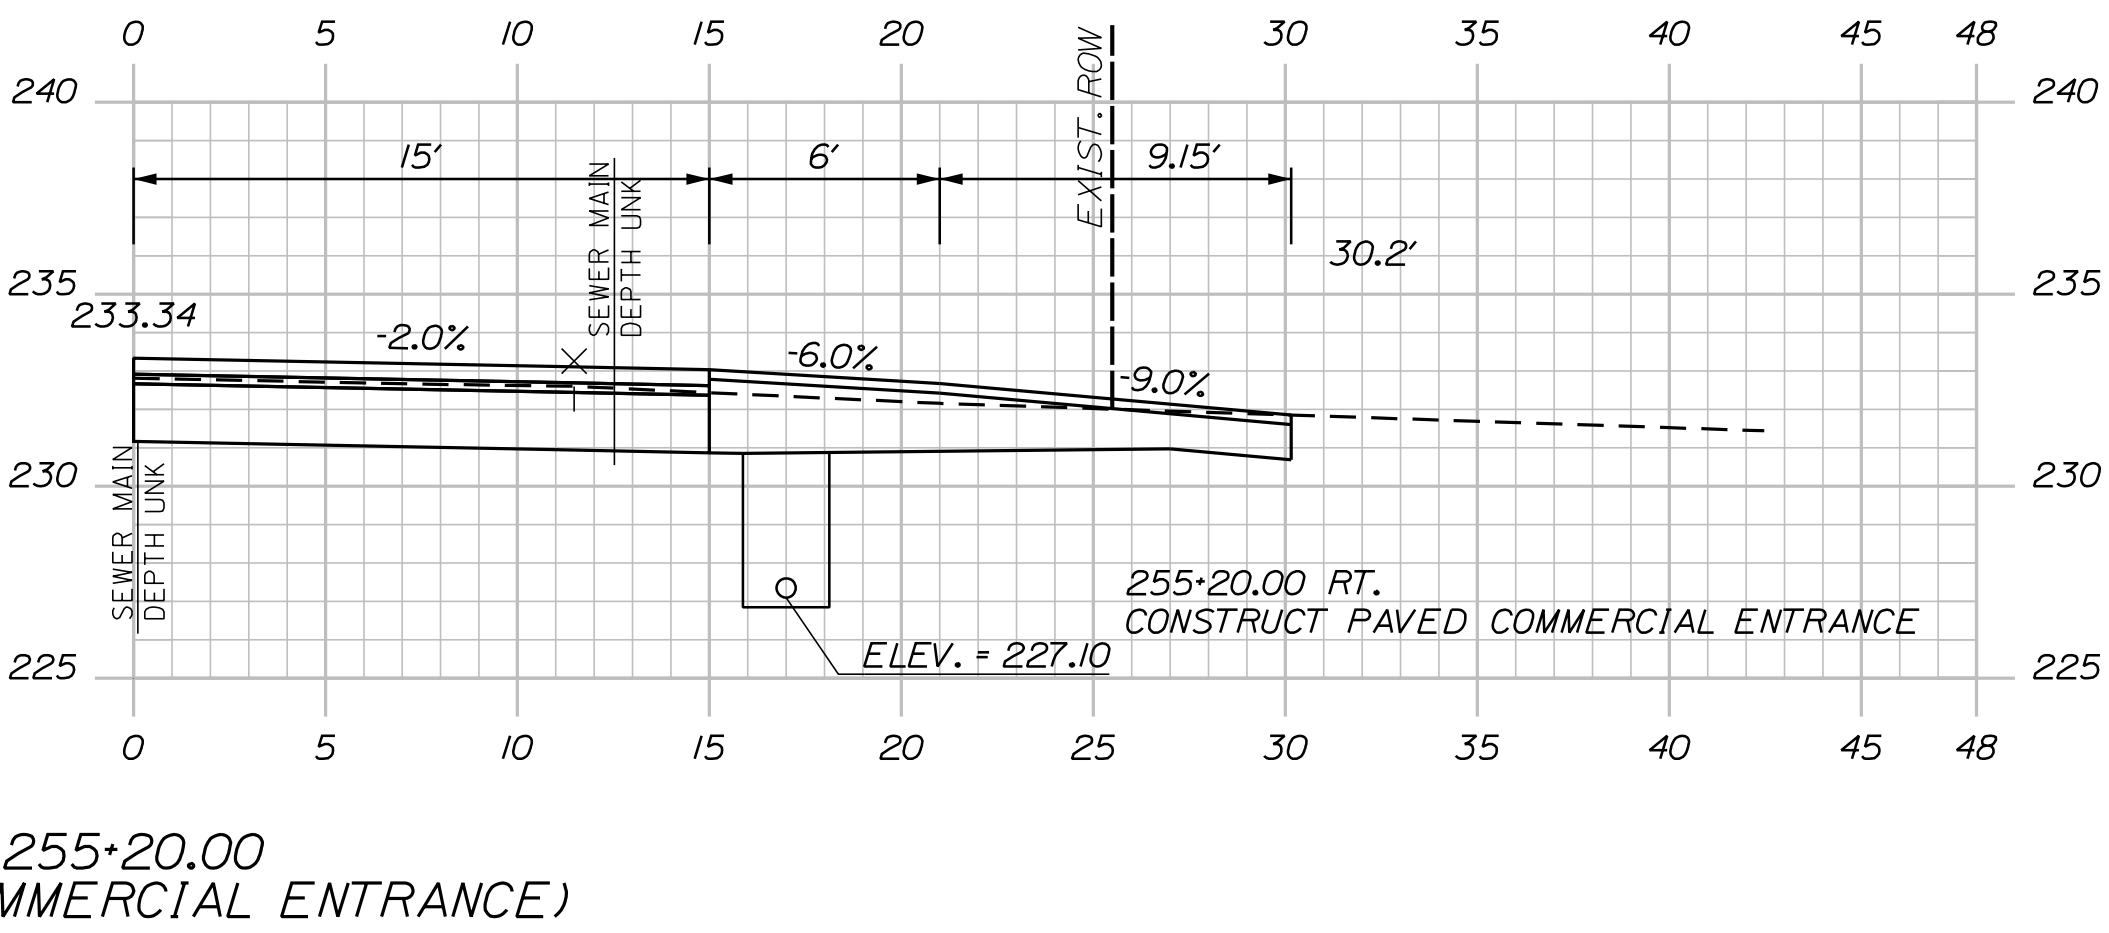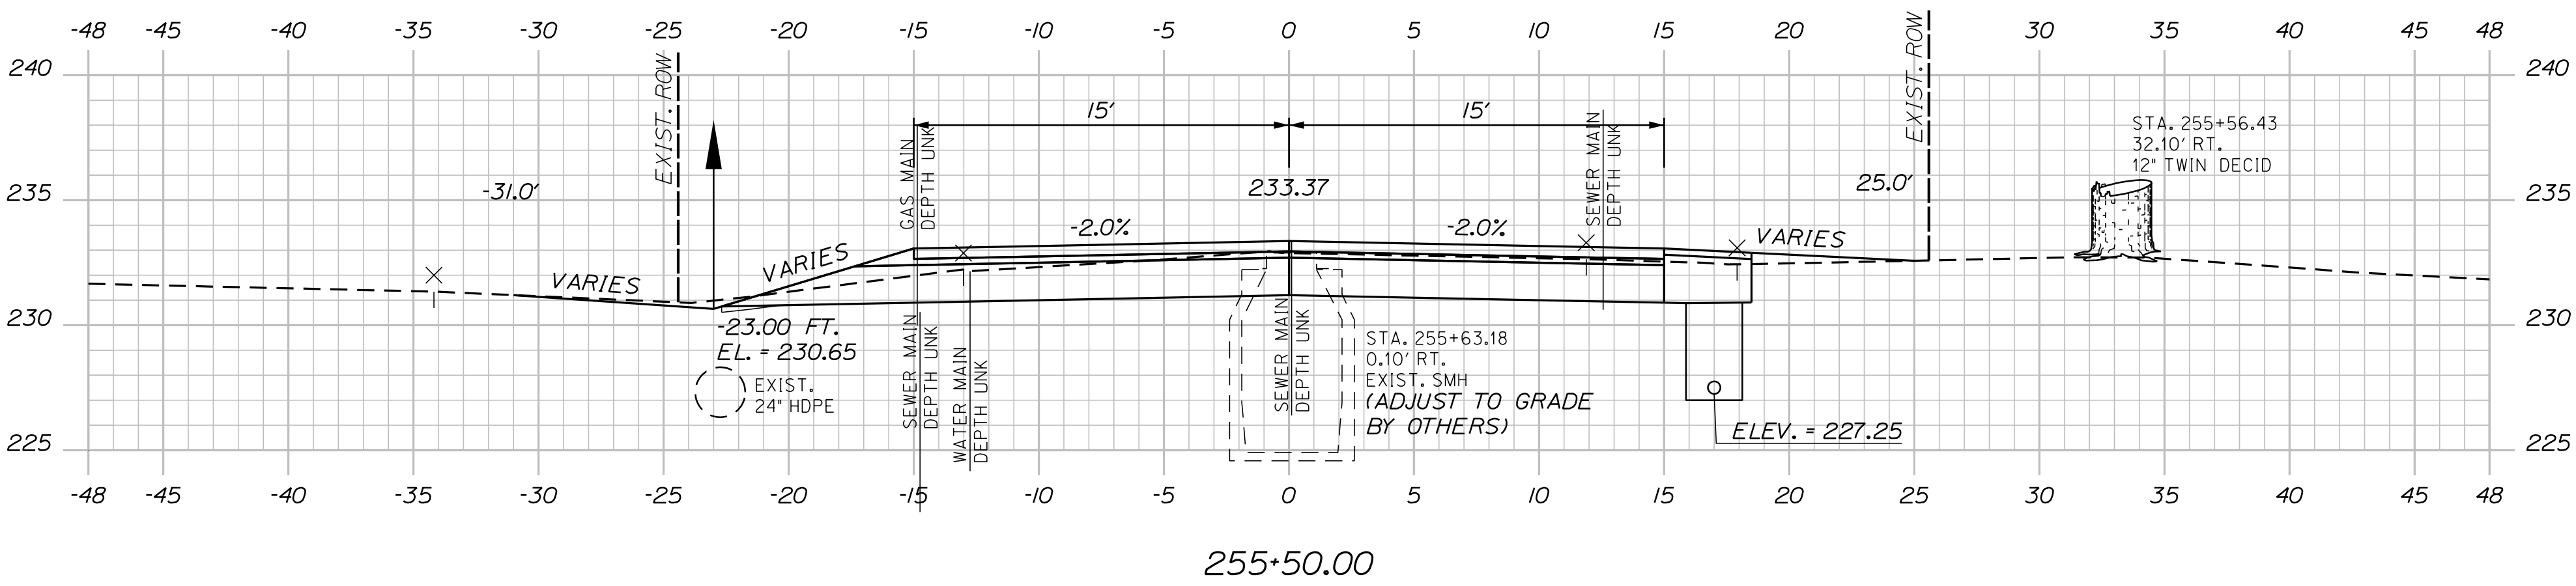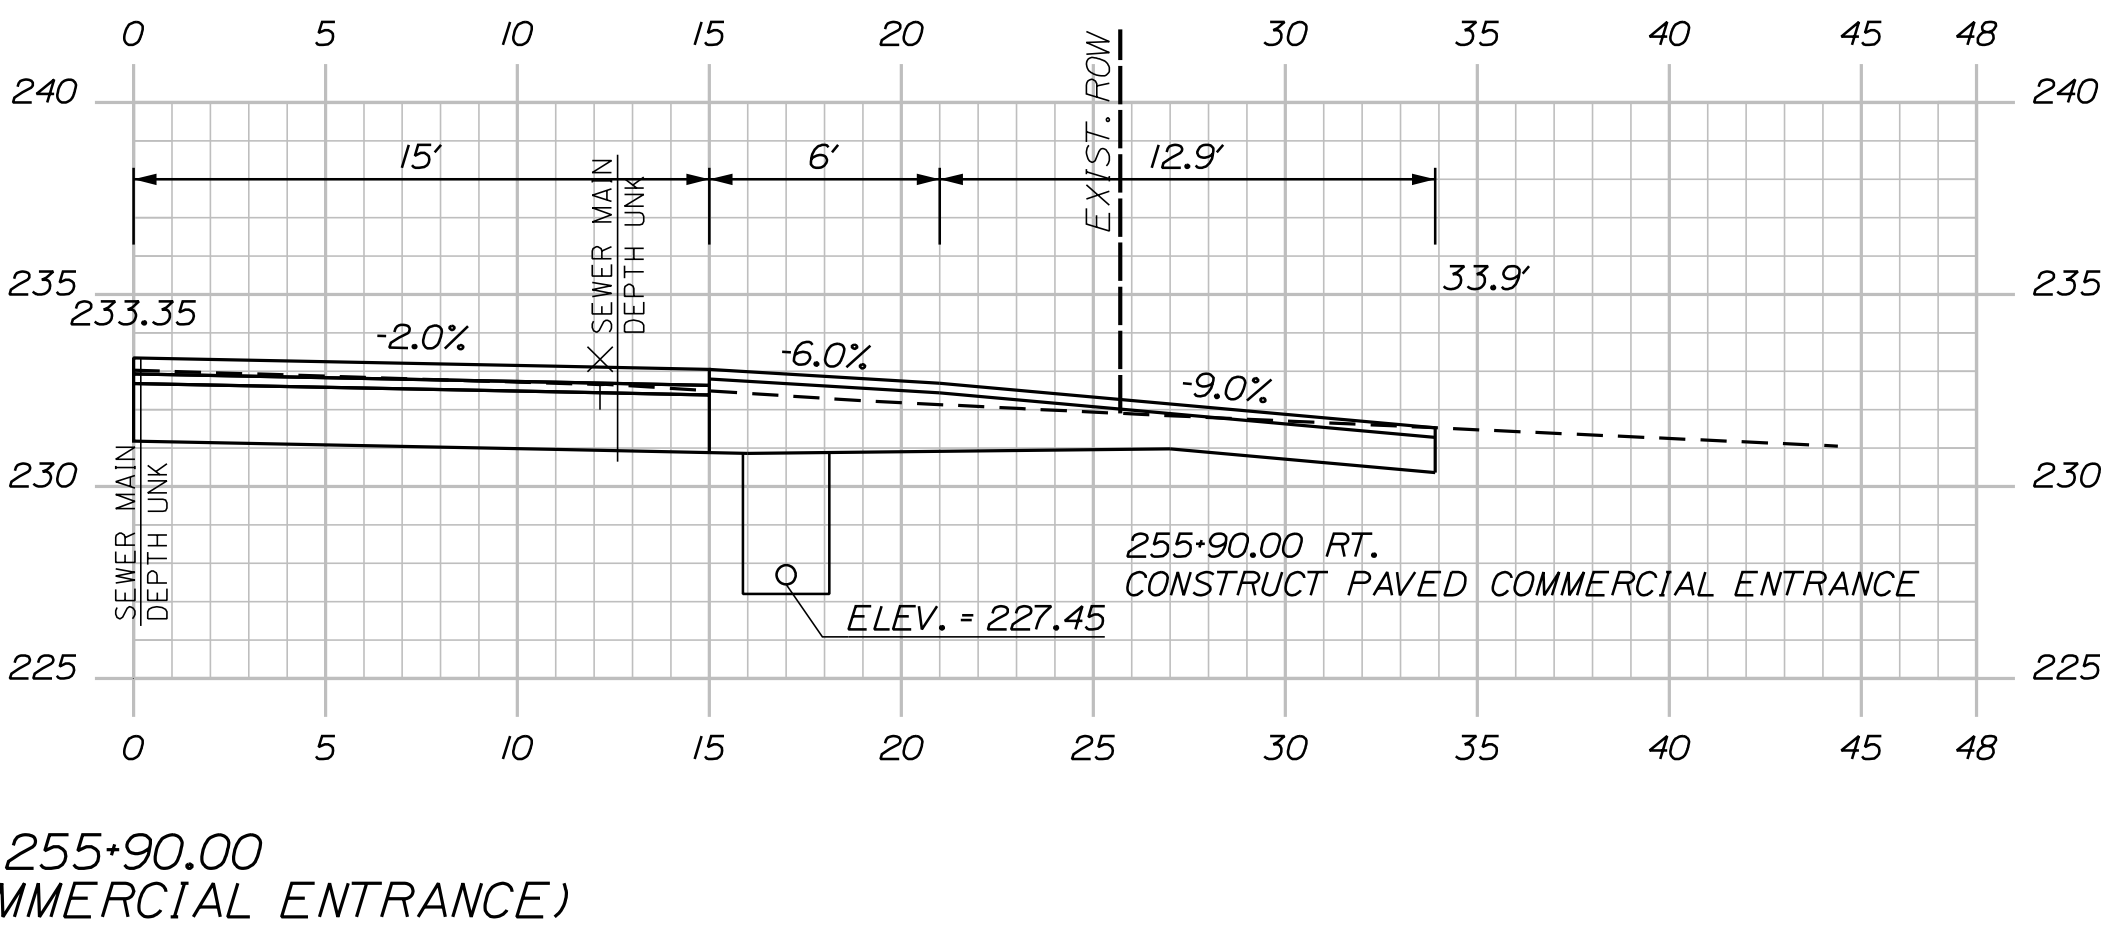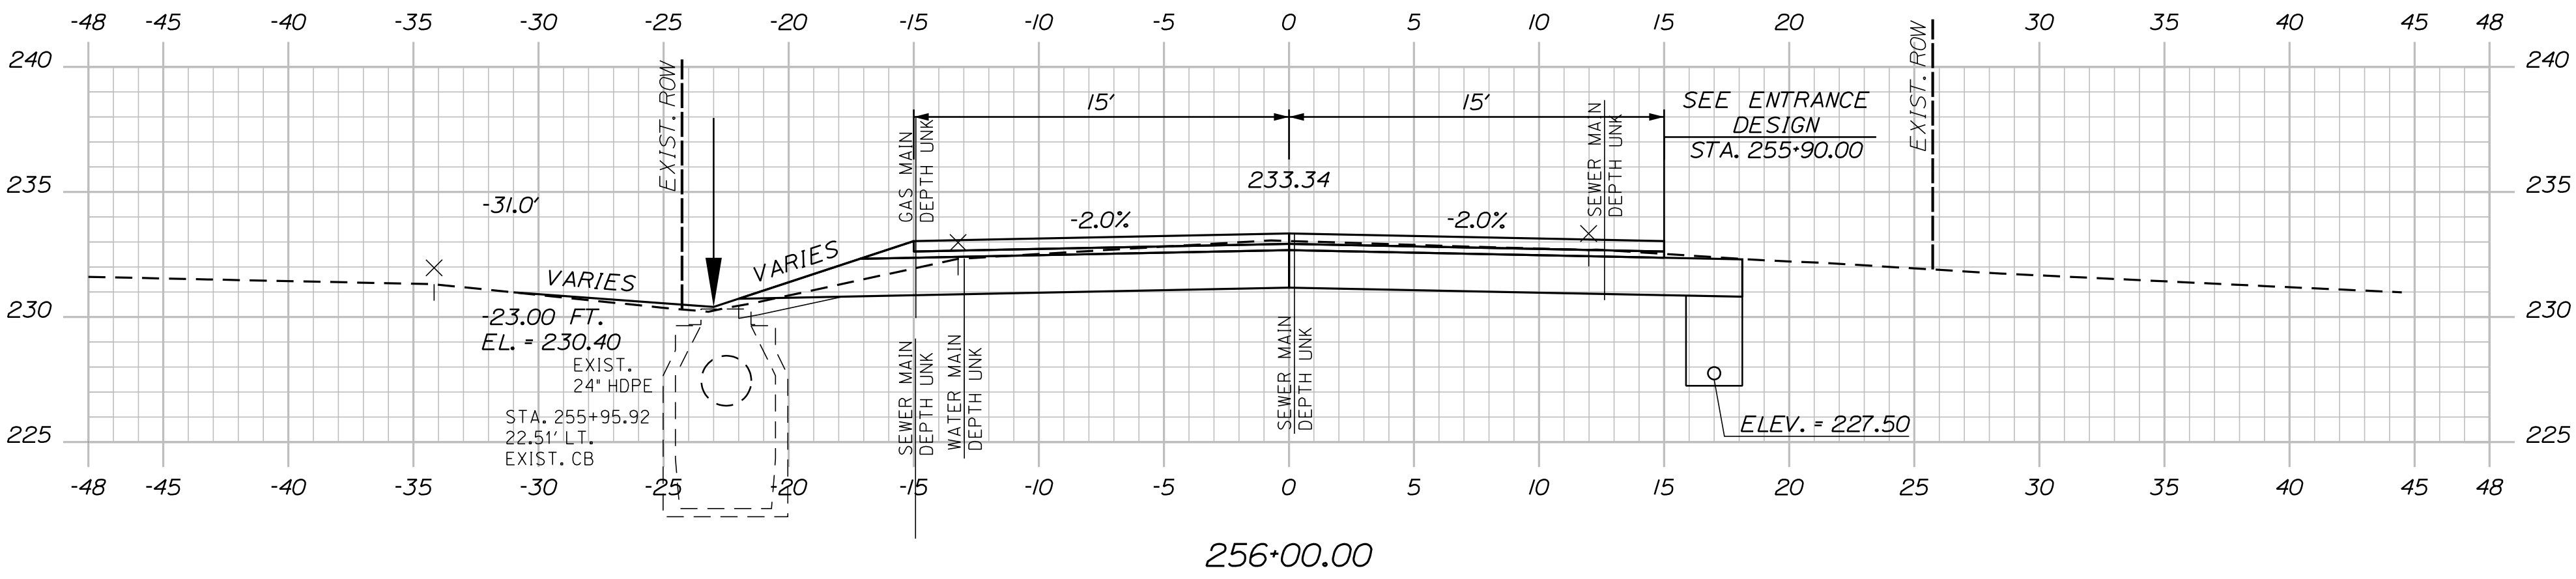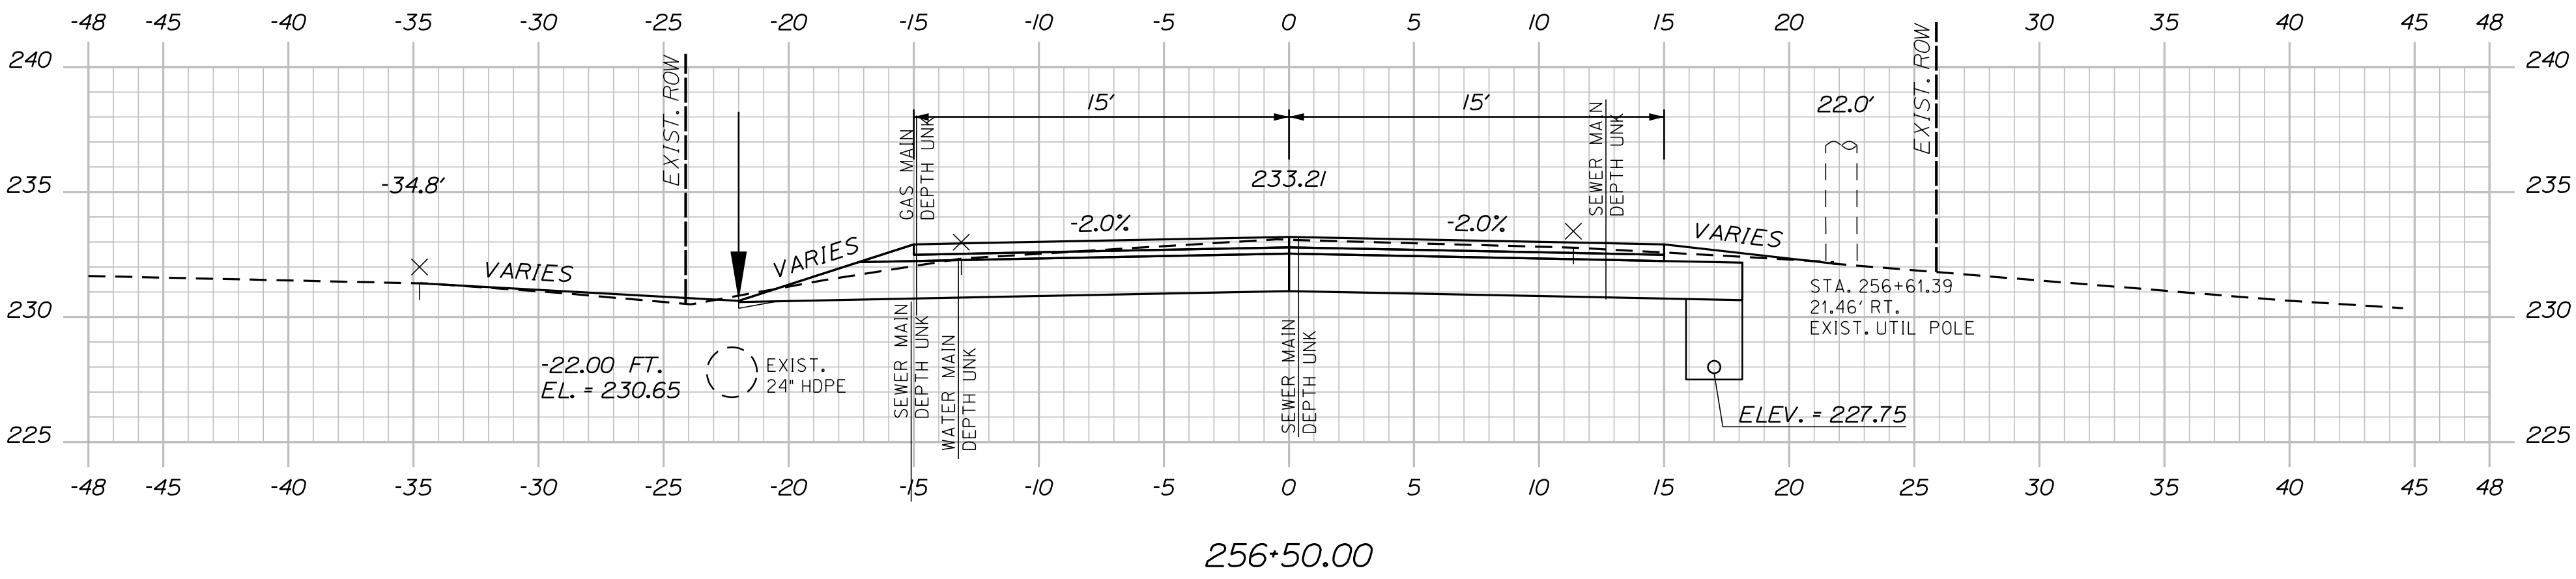

Sta. 255+20.00 to Sta. 256+50.00

U:\\City of Auburn Maine\\3756_Merrow Road Improvements, Auburn\\Z - CAD\\00\\Highway\\XSect.dgn

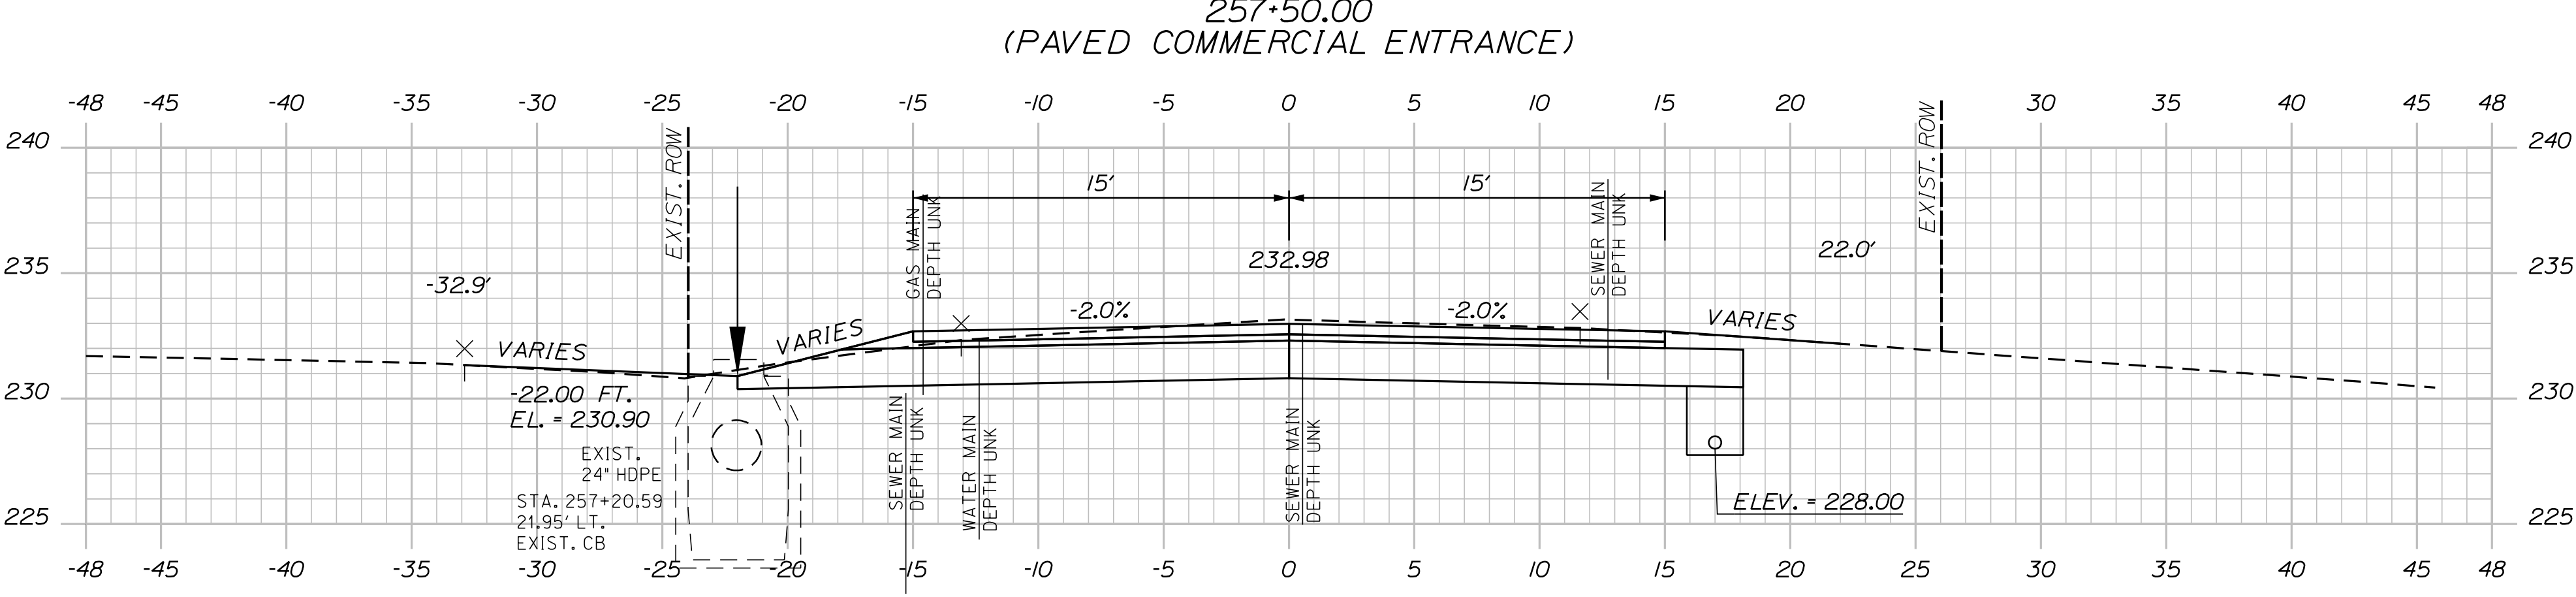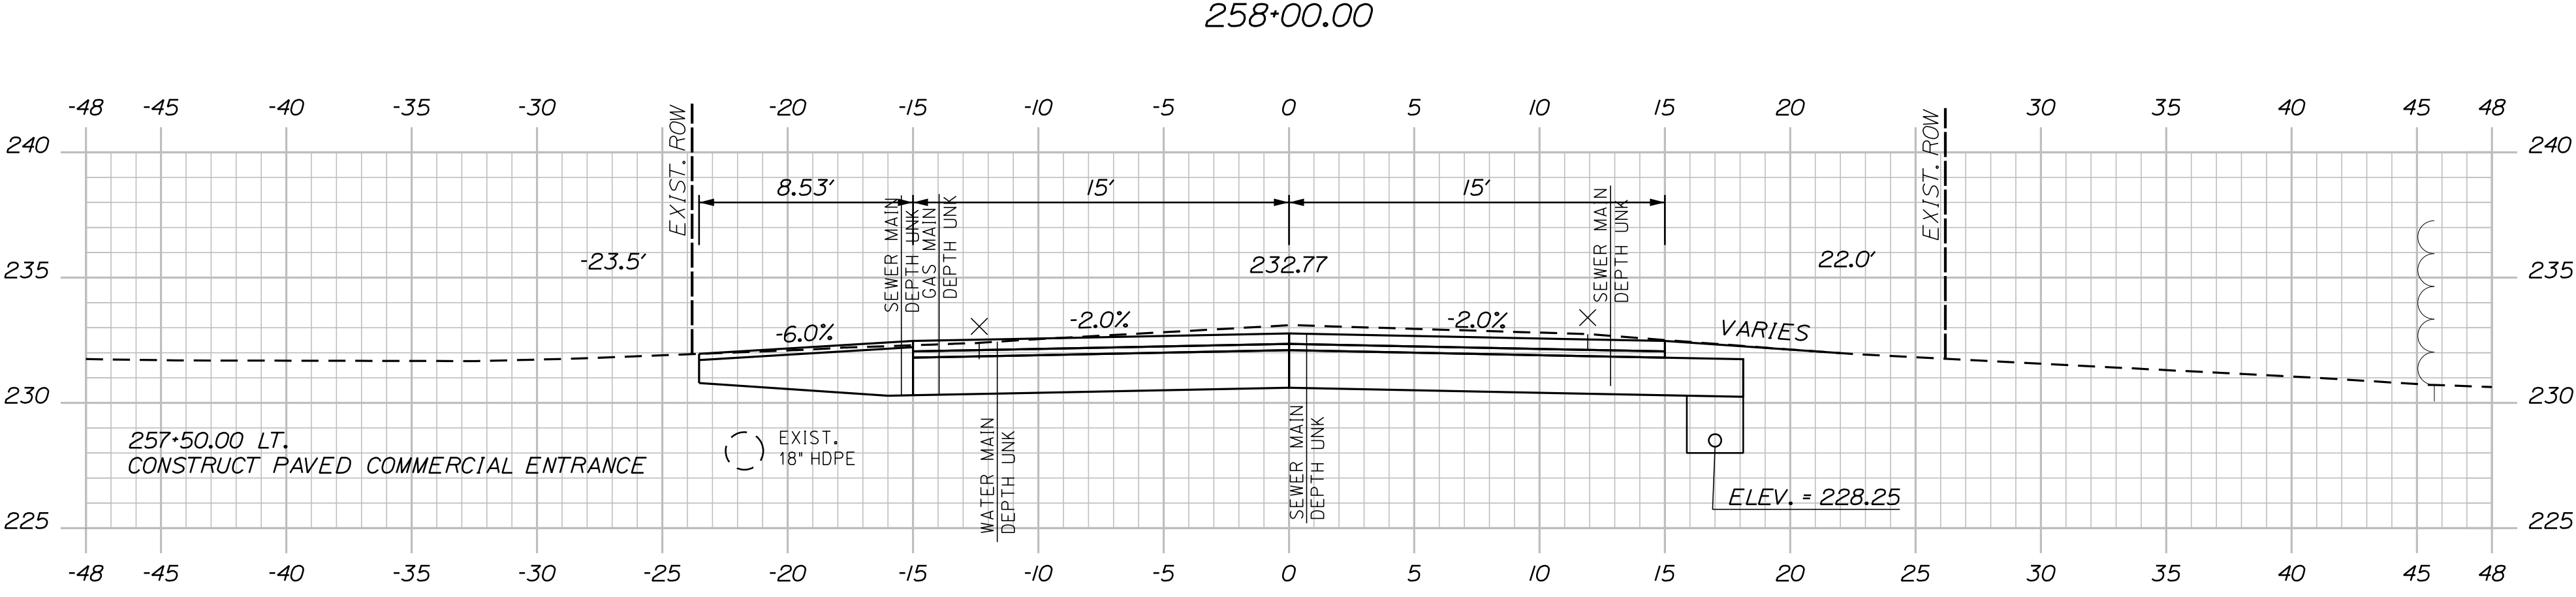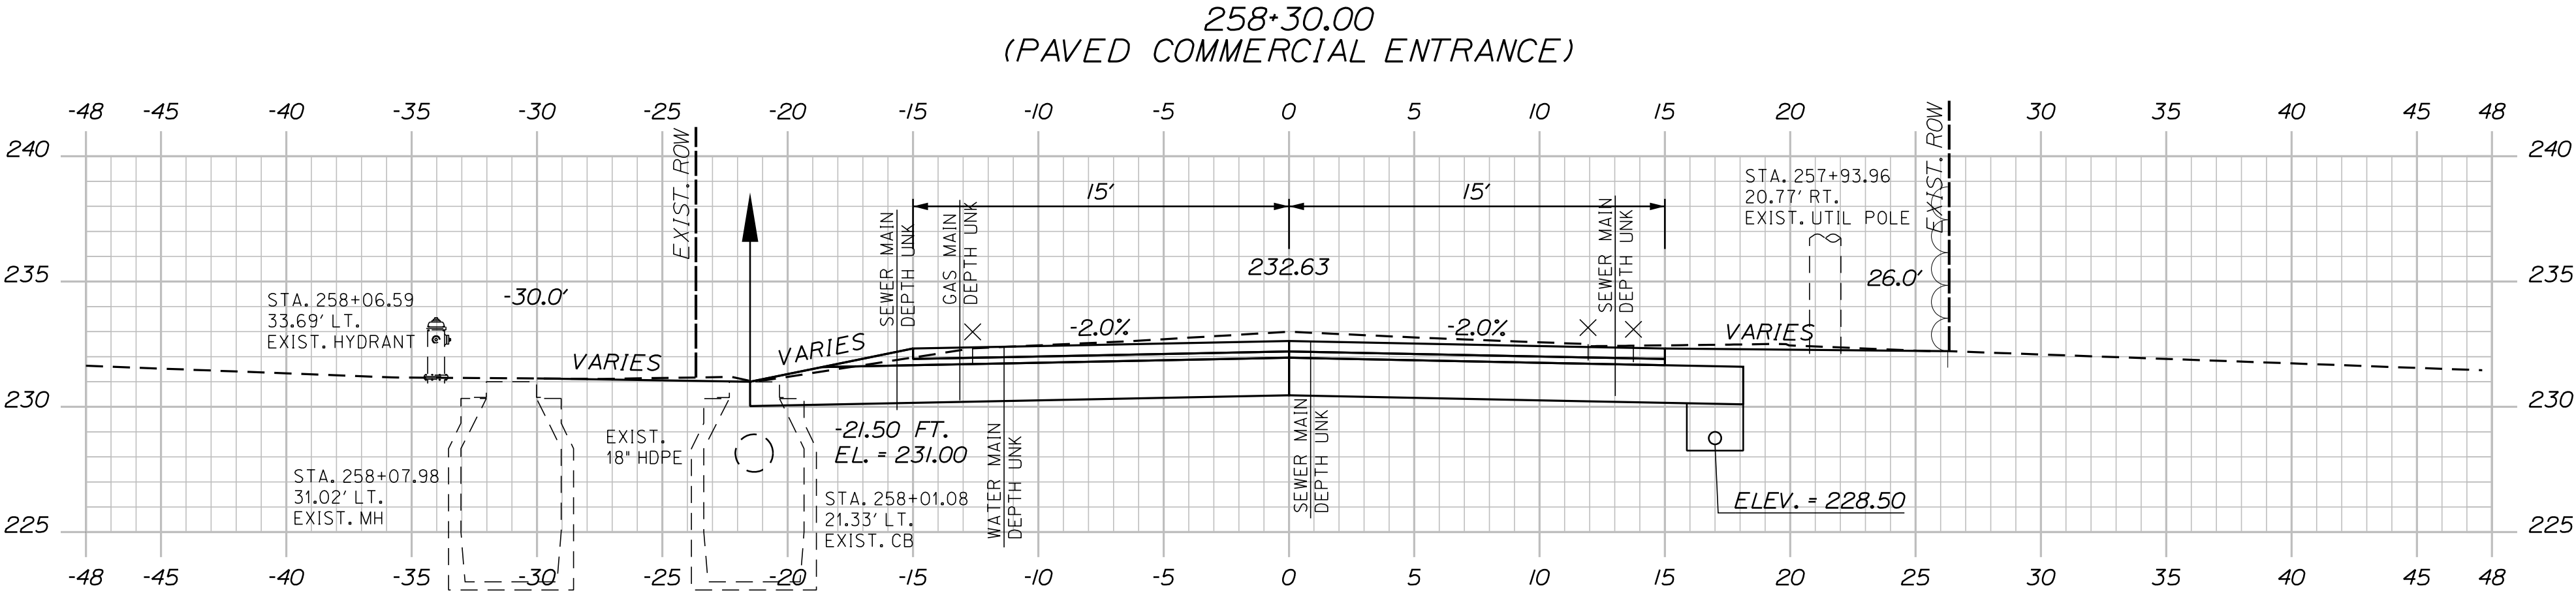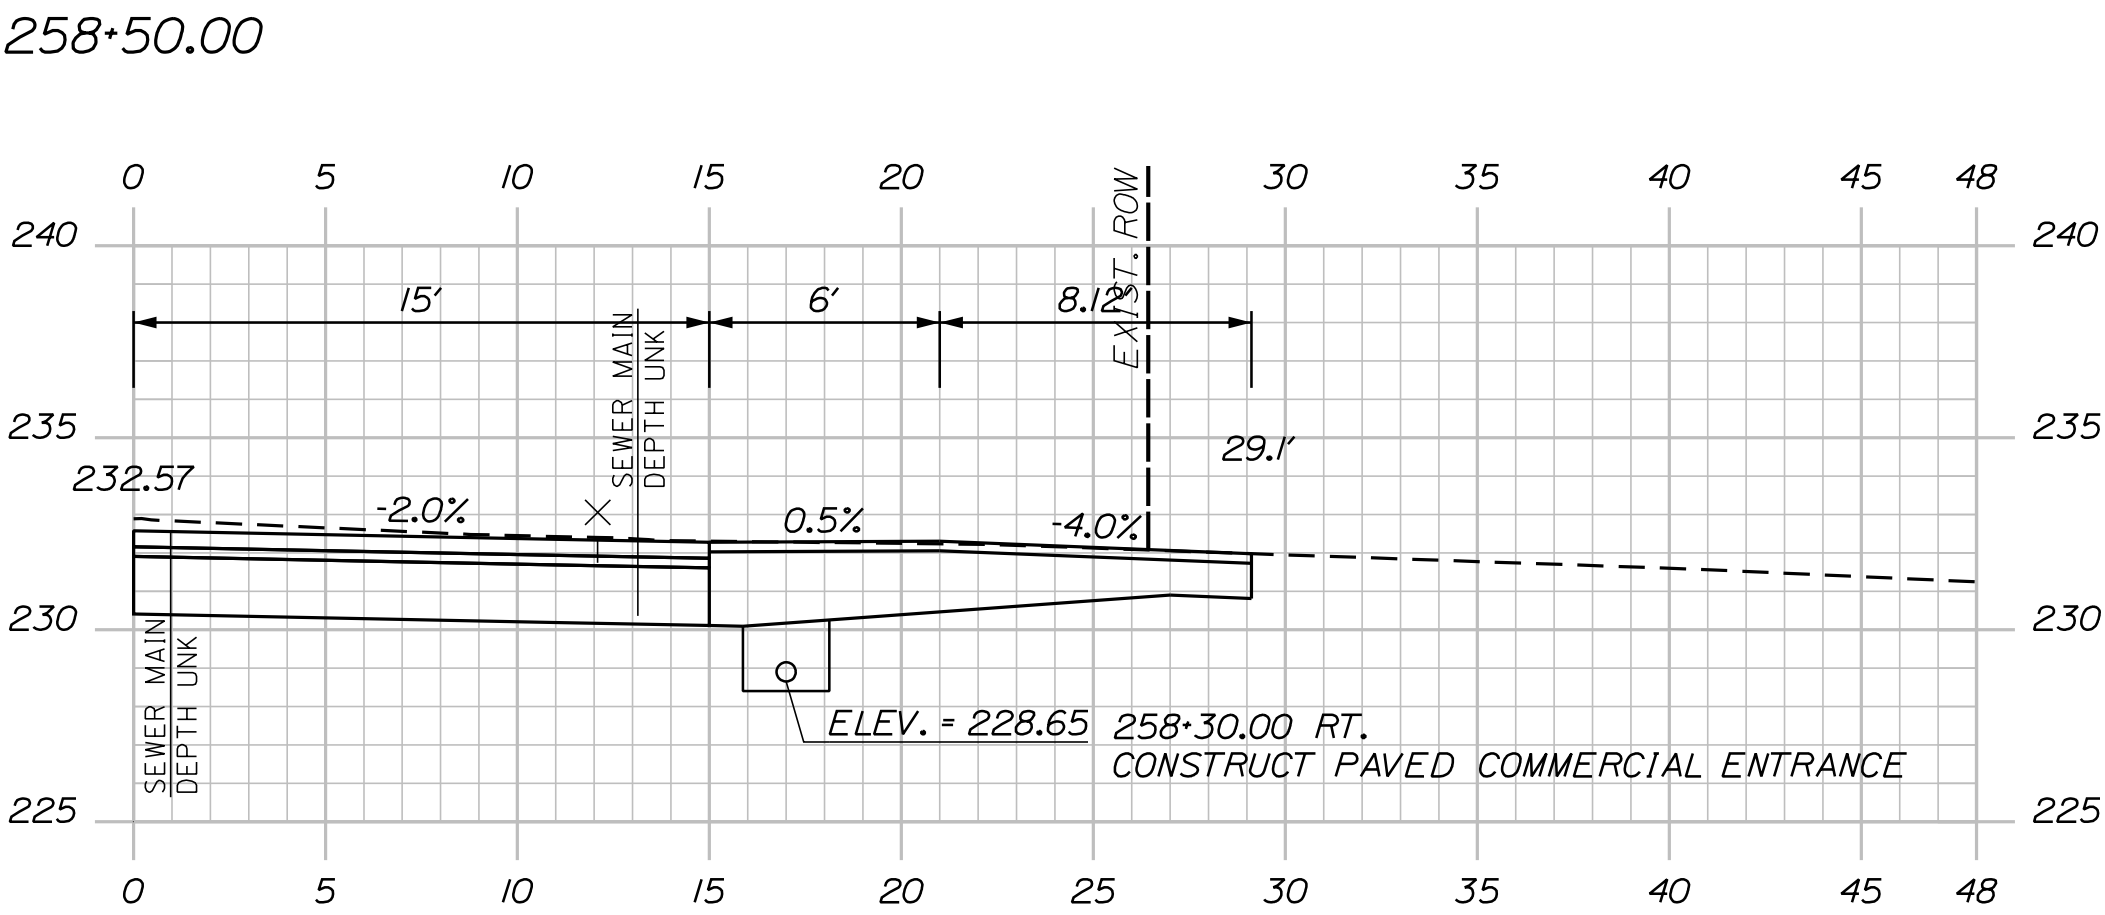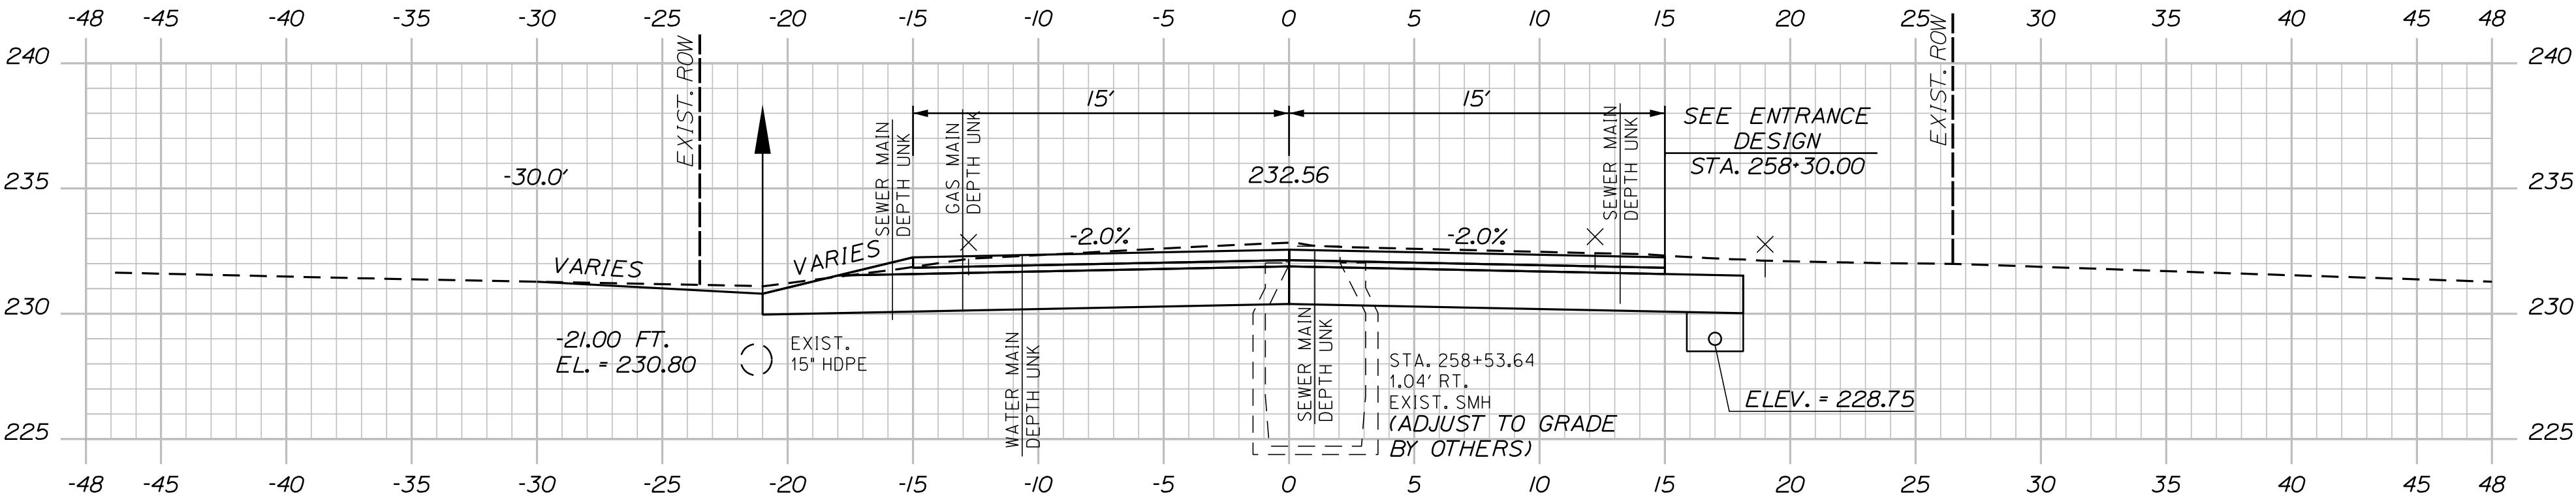

Sta. 257+00.00 to Sta. 258+50.00

OF 78

68

SHEET NUMBER

AUBURN
MERROW ROAD

CROSS SECTIONS

PROJ. MANAGER	K. BENNETT	BY	DATE
DESIGN-DETAILED	T. WARREN	E. ROBINSON	02\25
CHECKED-REVIEWED	J. WINCHENBACH	D. ETTINGER	02\25
DESIGN2-DETAILED2	-	-	-
DESIGN3-DETAILED3	-	-	-
REVISIONS 1	-	-	-
REVISIONS 2	-	-	-
REVISIONS 3	-	-	-
REVISIONS 4	-	-	-
FIELD CHANGES	-	-	-






SIGNATURE

P.E. NUMBER

DATE

CITY OF AUBURN
60 COURT STREET
AUBURN, MAINE 04210






U:\\City of Auburn Maine\\3756_Merrow Road Improvements, Auburn\\Z - CAD\\00\\Highway\\XSect.dgn

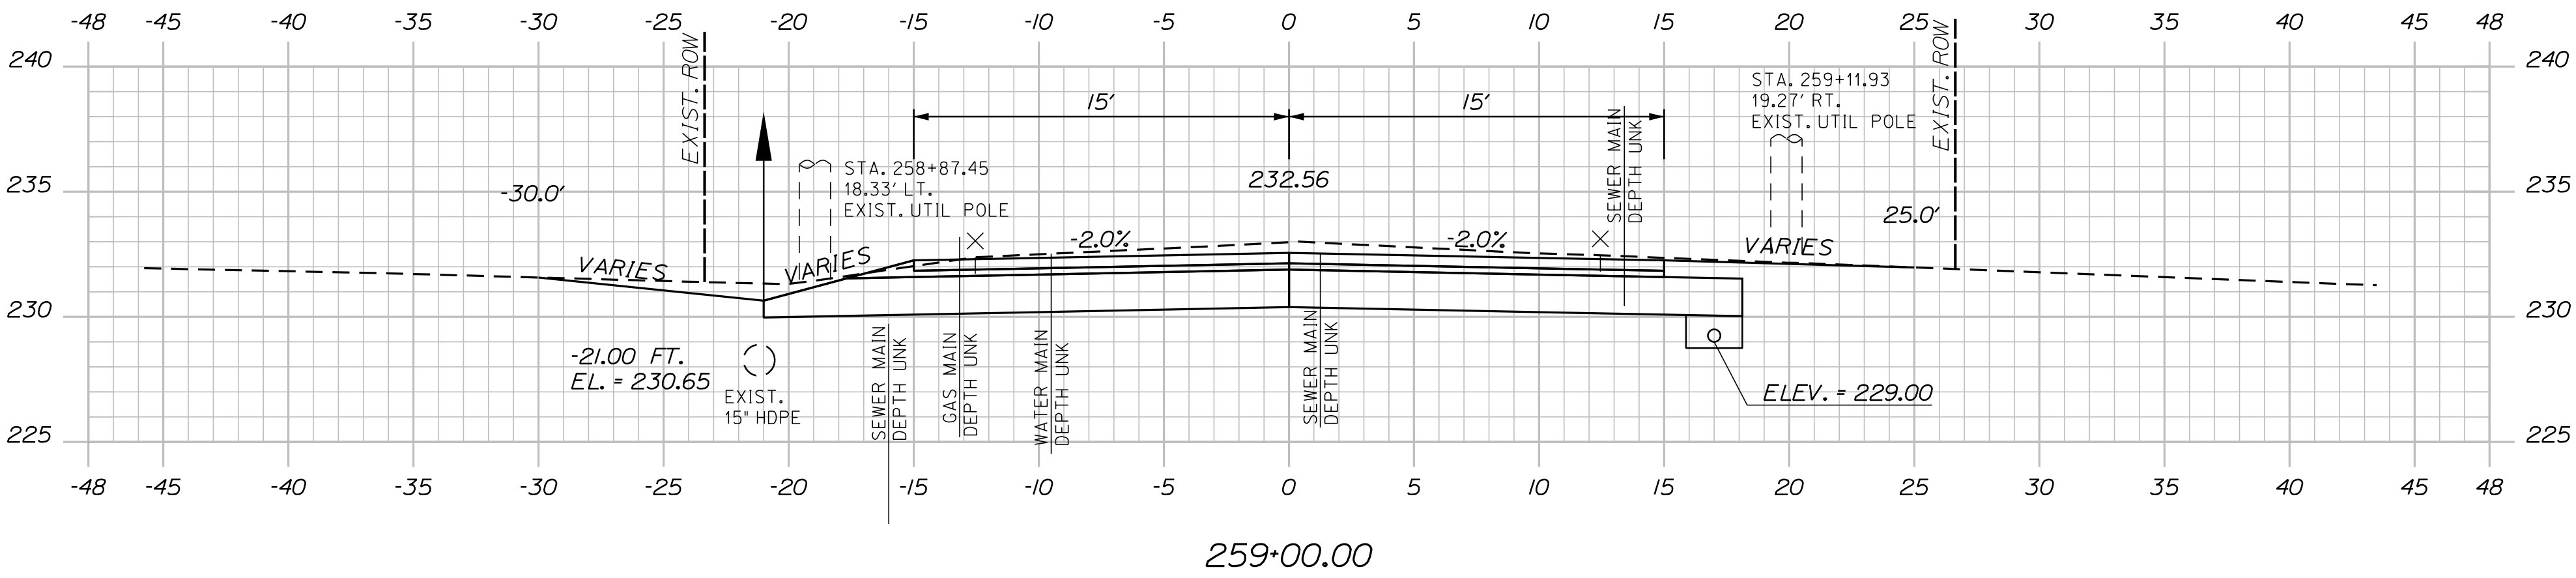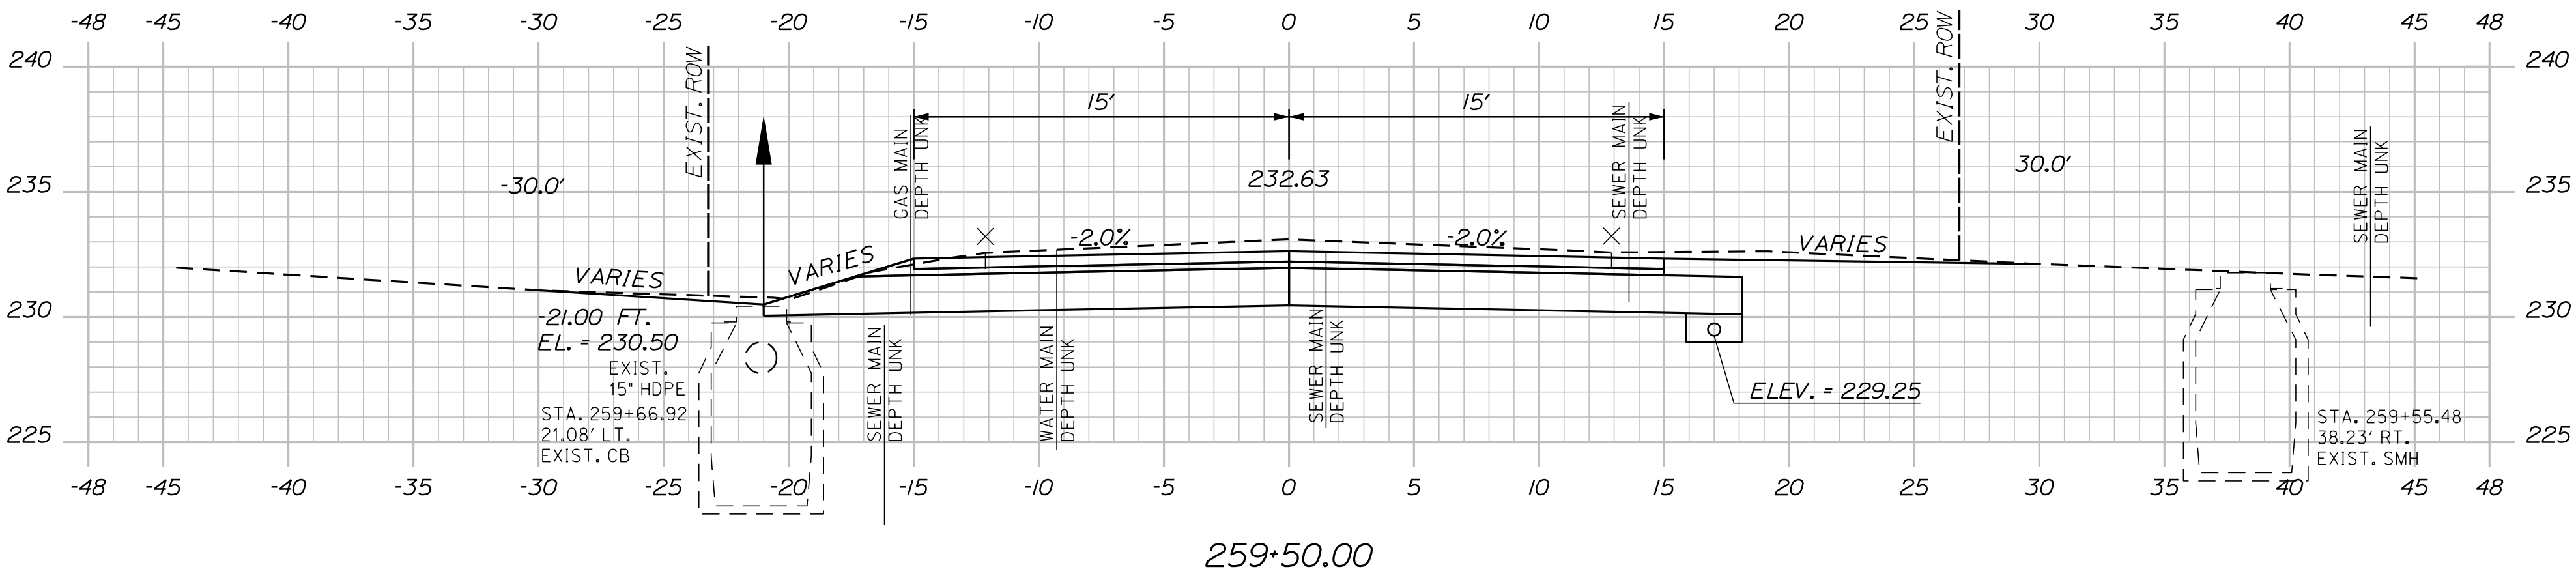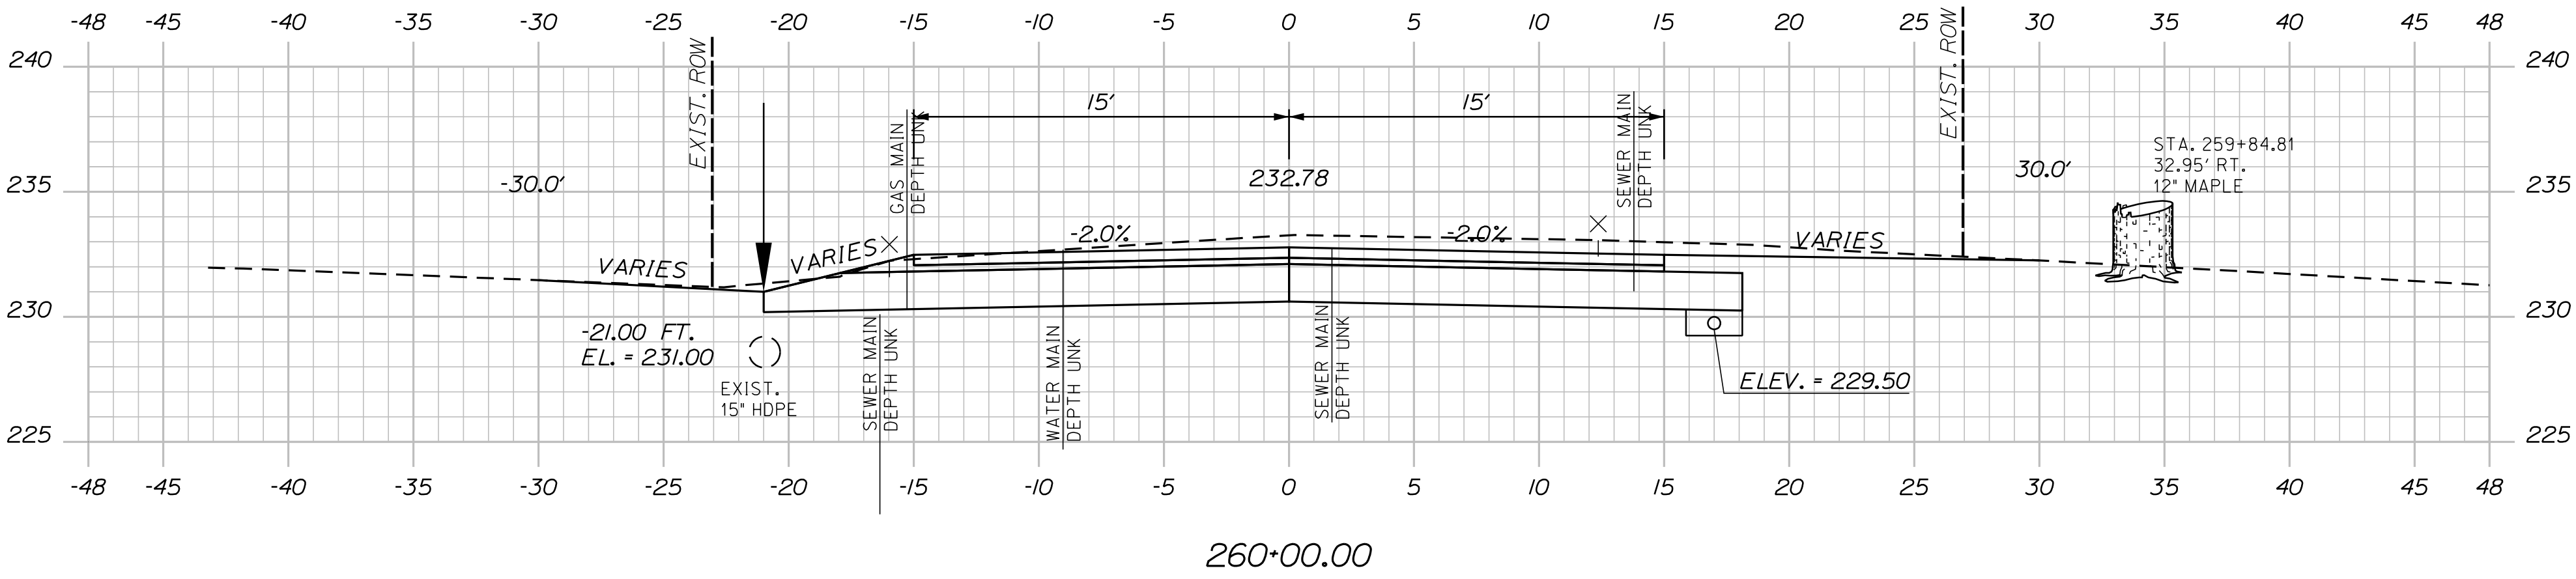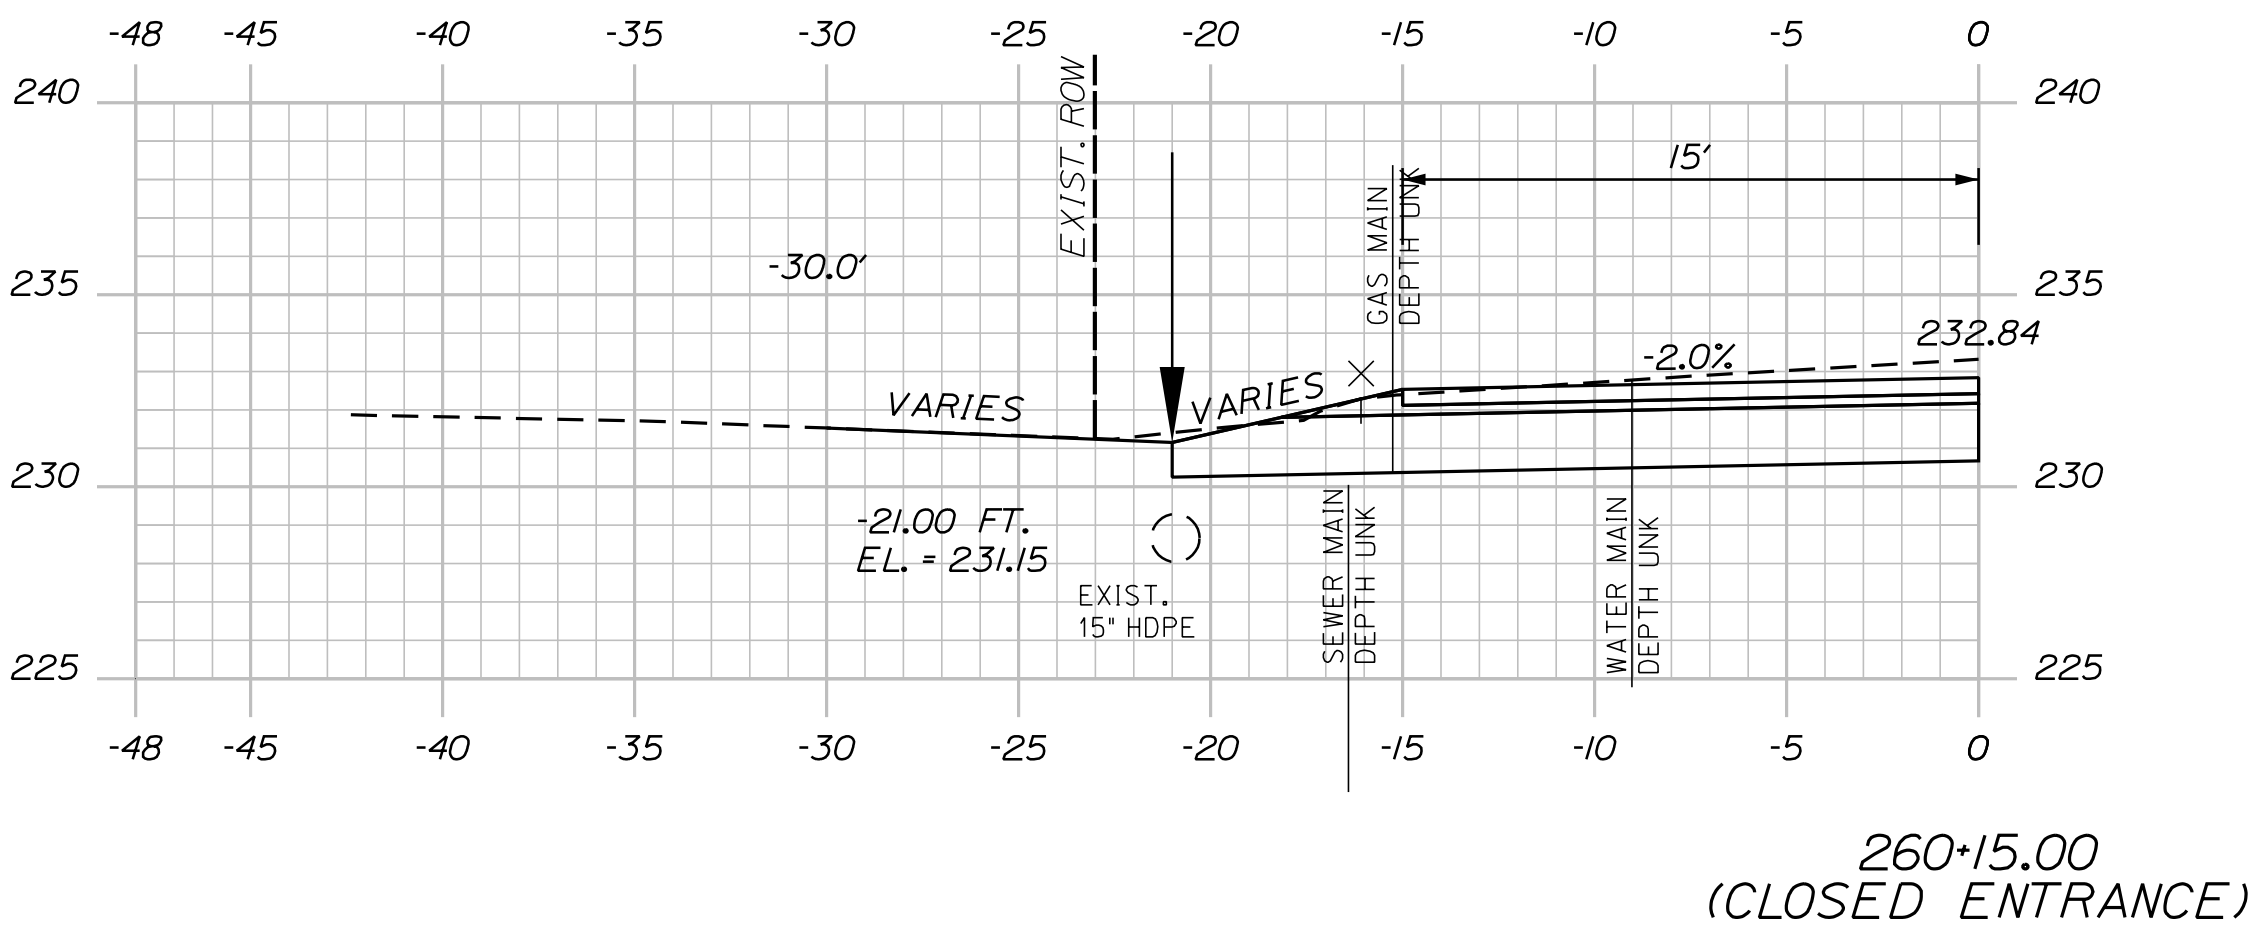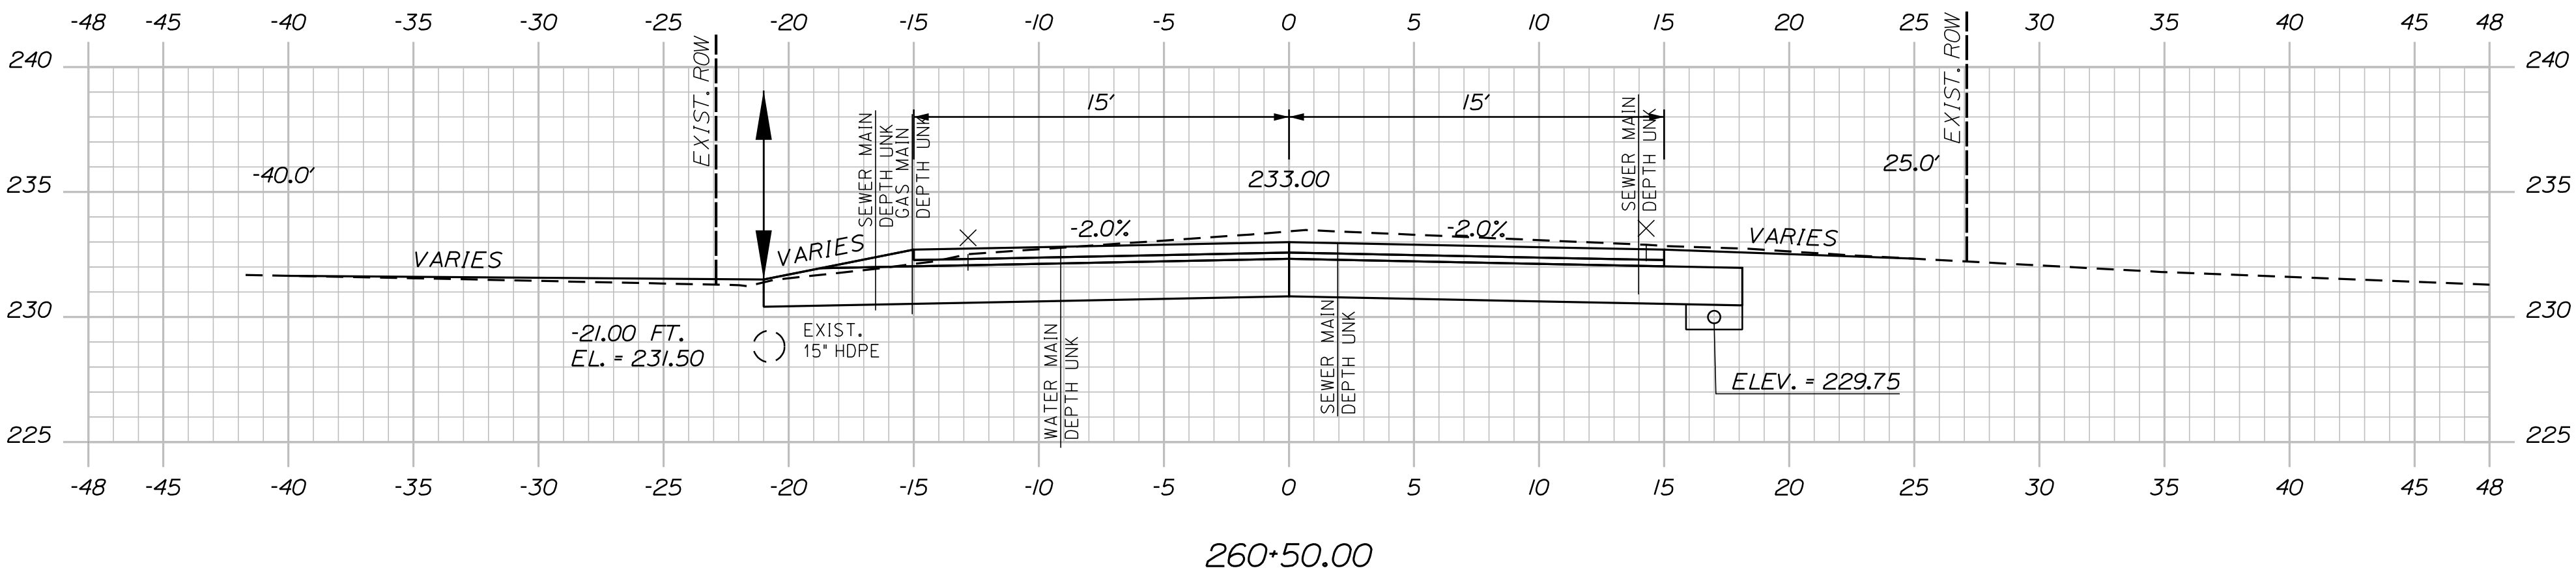

Sta. 259+00.00 to Sta. 260+50.00

OF 78	69	SHEET NUMBER	AUBURN MERROW ROAD	PROJ. MANAGER		K. BENNETT	BY	DATE	SIGNATURE	CITY OF AUBURN 60 COURT STREET AUBURN, MAINE 04210
				DESIGN-DETAILED		T. WARREN	E. ROBINSON	02\25		
				CHECKED-REVIEWED		J. WINCHENBACH	D. ETTINGER	02\25		
				DESIGN2-DETAILED2		--	--	--		
				DESIGN3-DETAILED3		--	--	--		
			CROSS SECTIONS	REVISIONS 1		--	--	--	P.E. NUMBER	
				REVISIONS 2		--	--	--		
				REVISIONS 3		--	--	--		
				REVISIONS 4		--	--	--		
				FIELD CHANGES		--	--	--		
								DATE		

U:\\City of Auburn Maine\\3756_Merrow Road Improvements, Auburn\\Z - CAD\\00\\Highway\\XSect.dgn

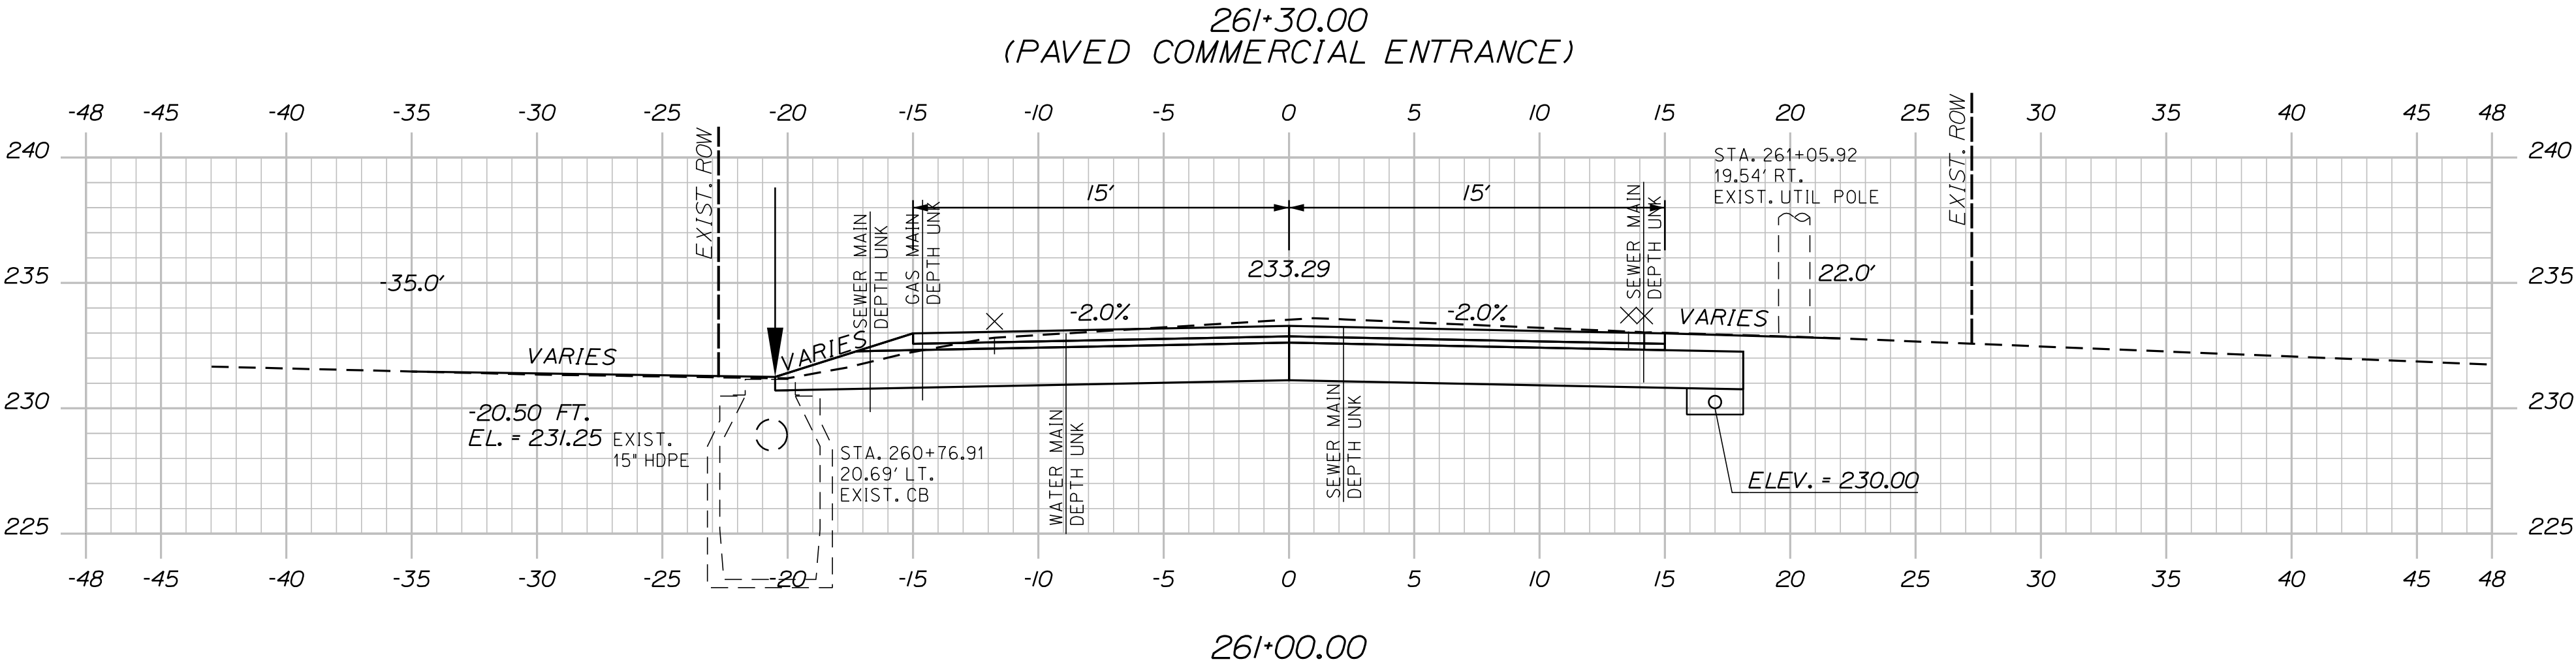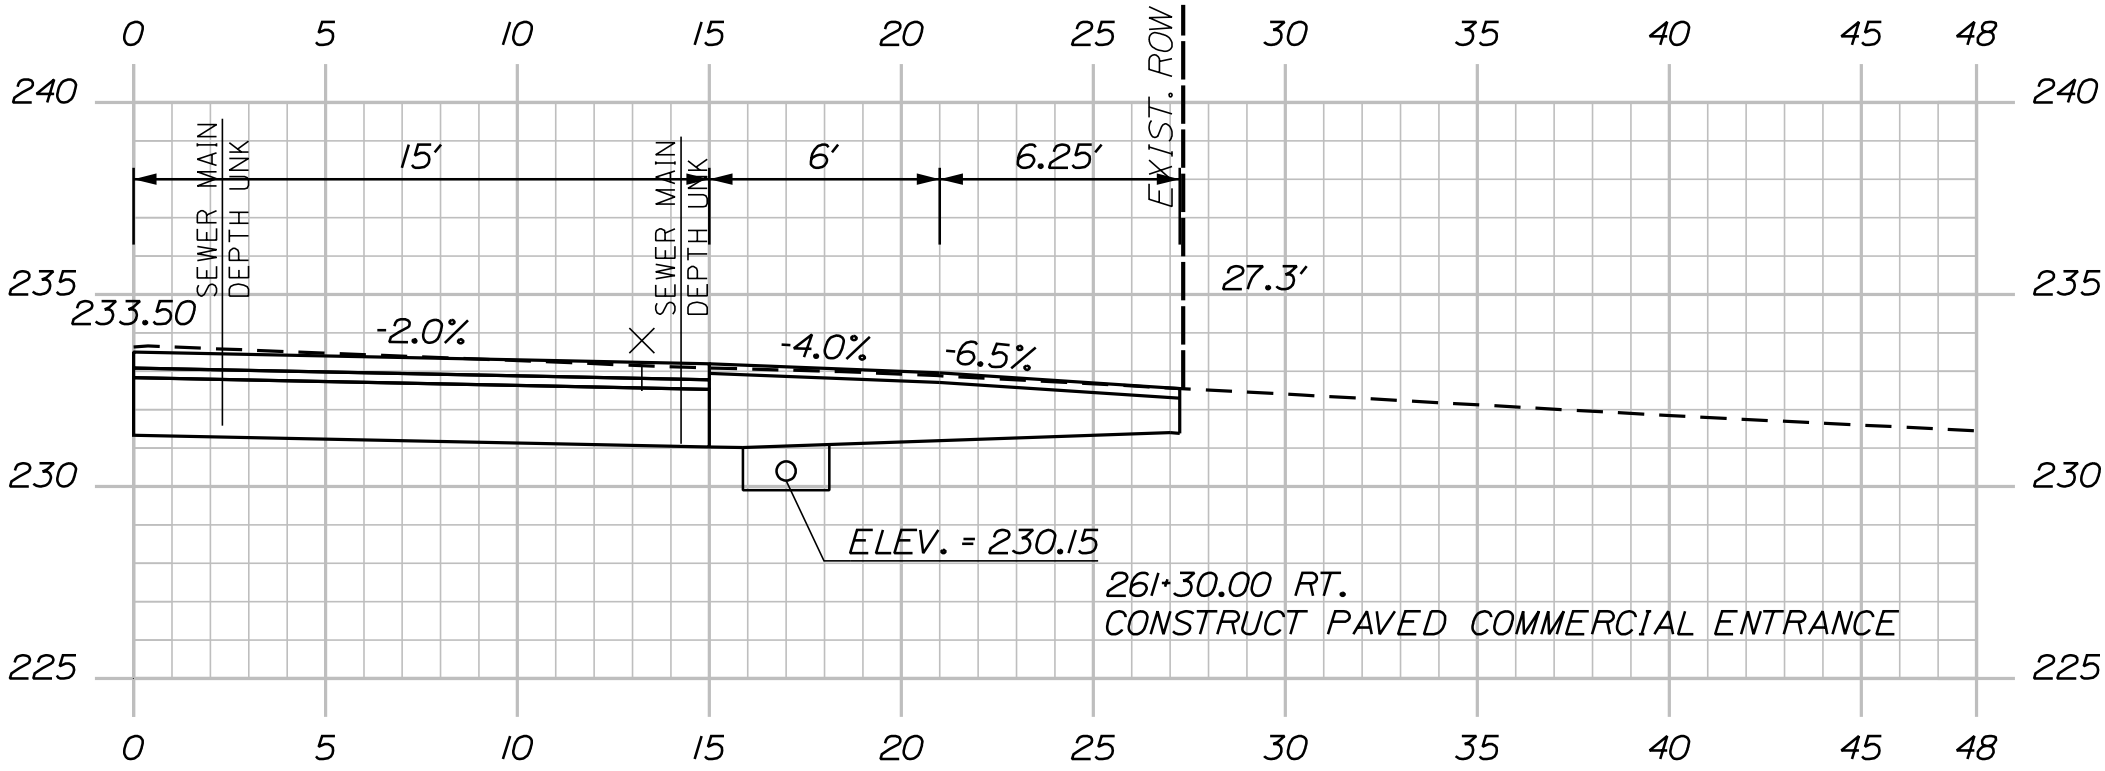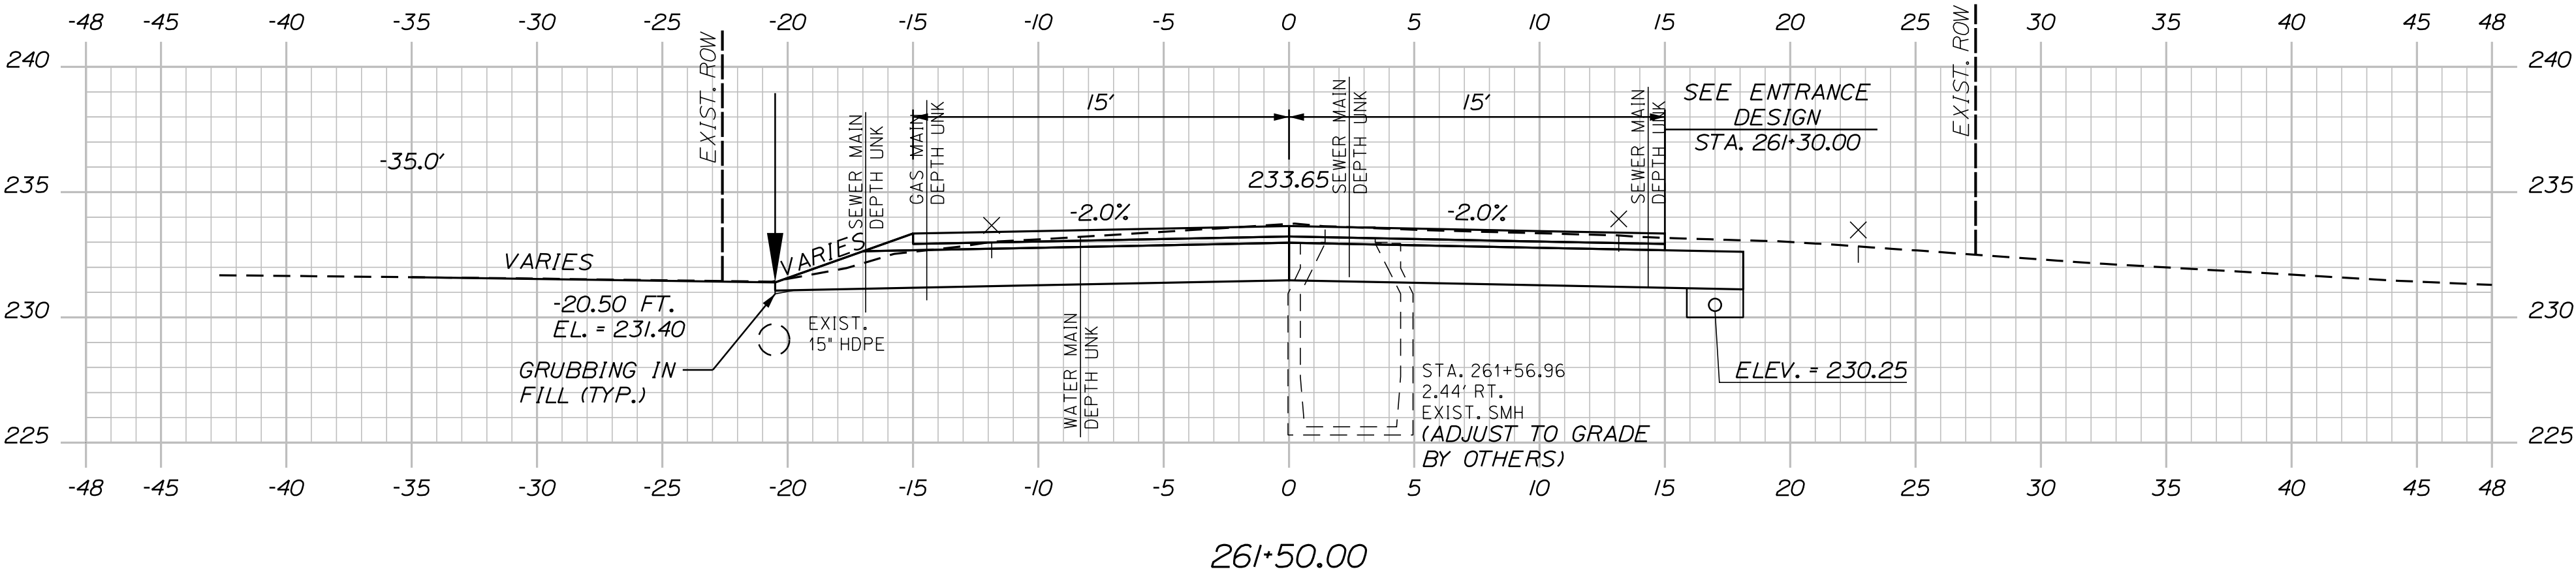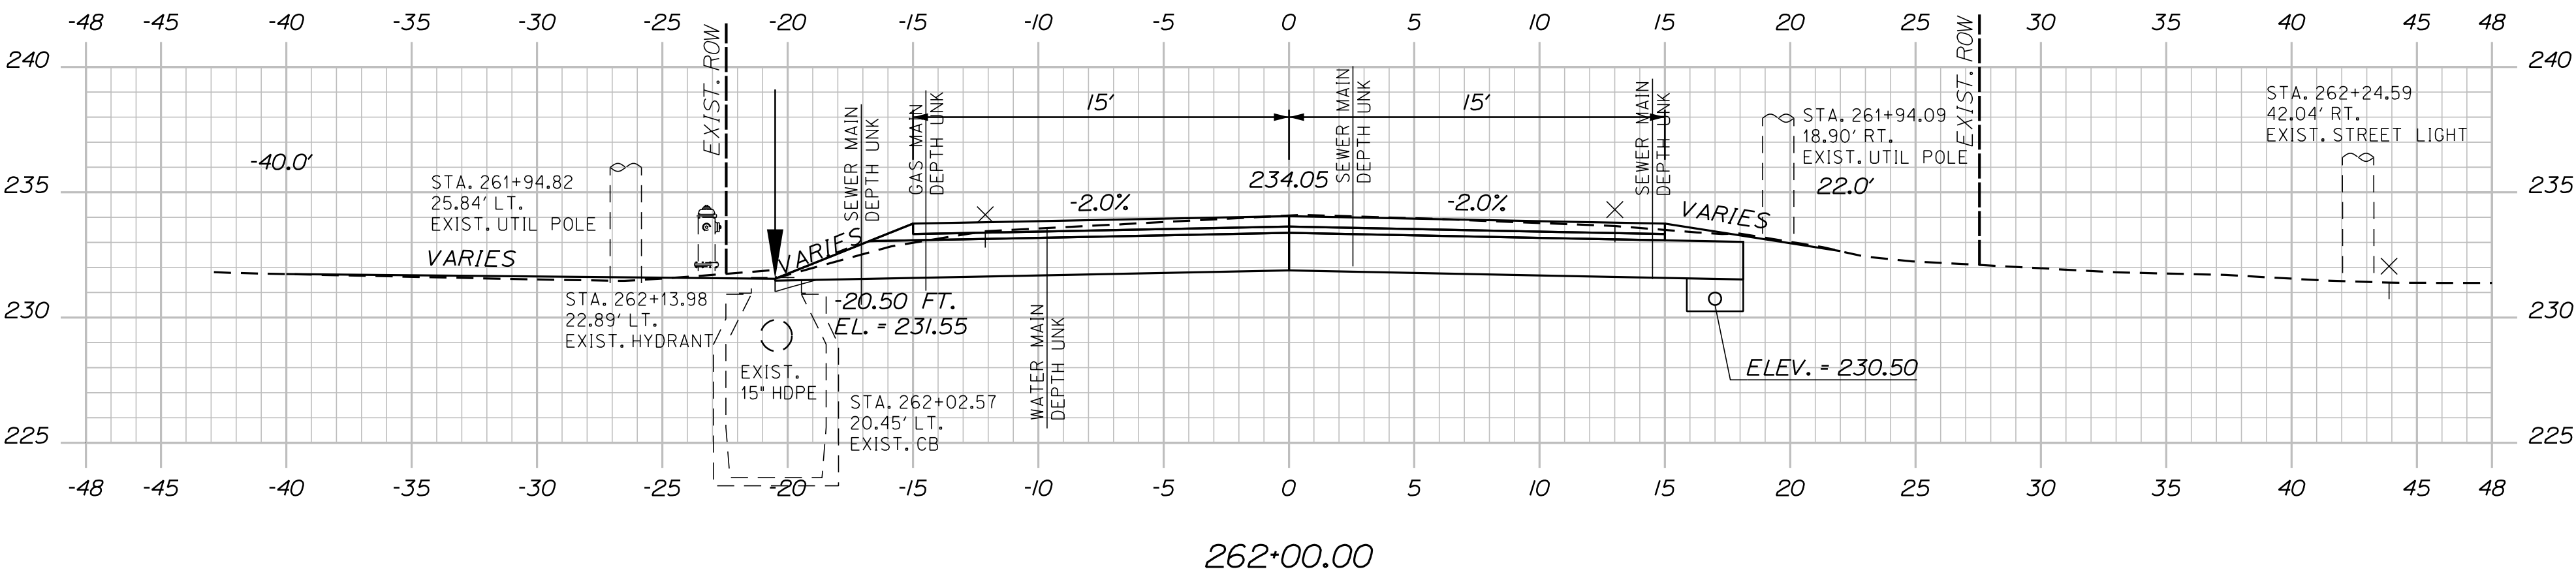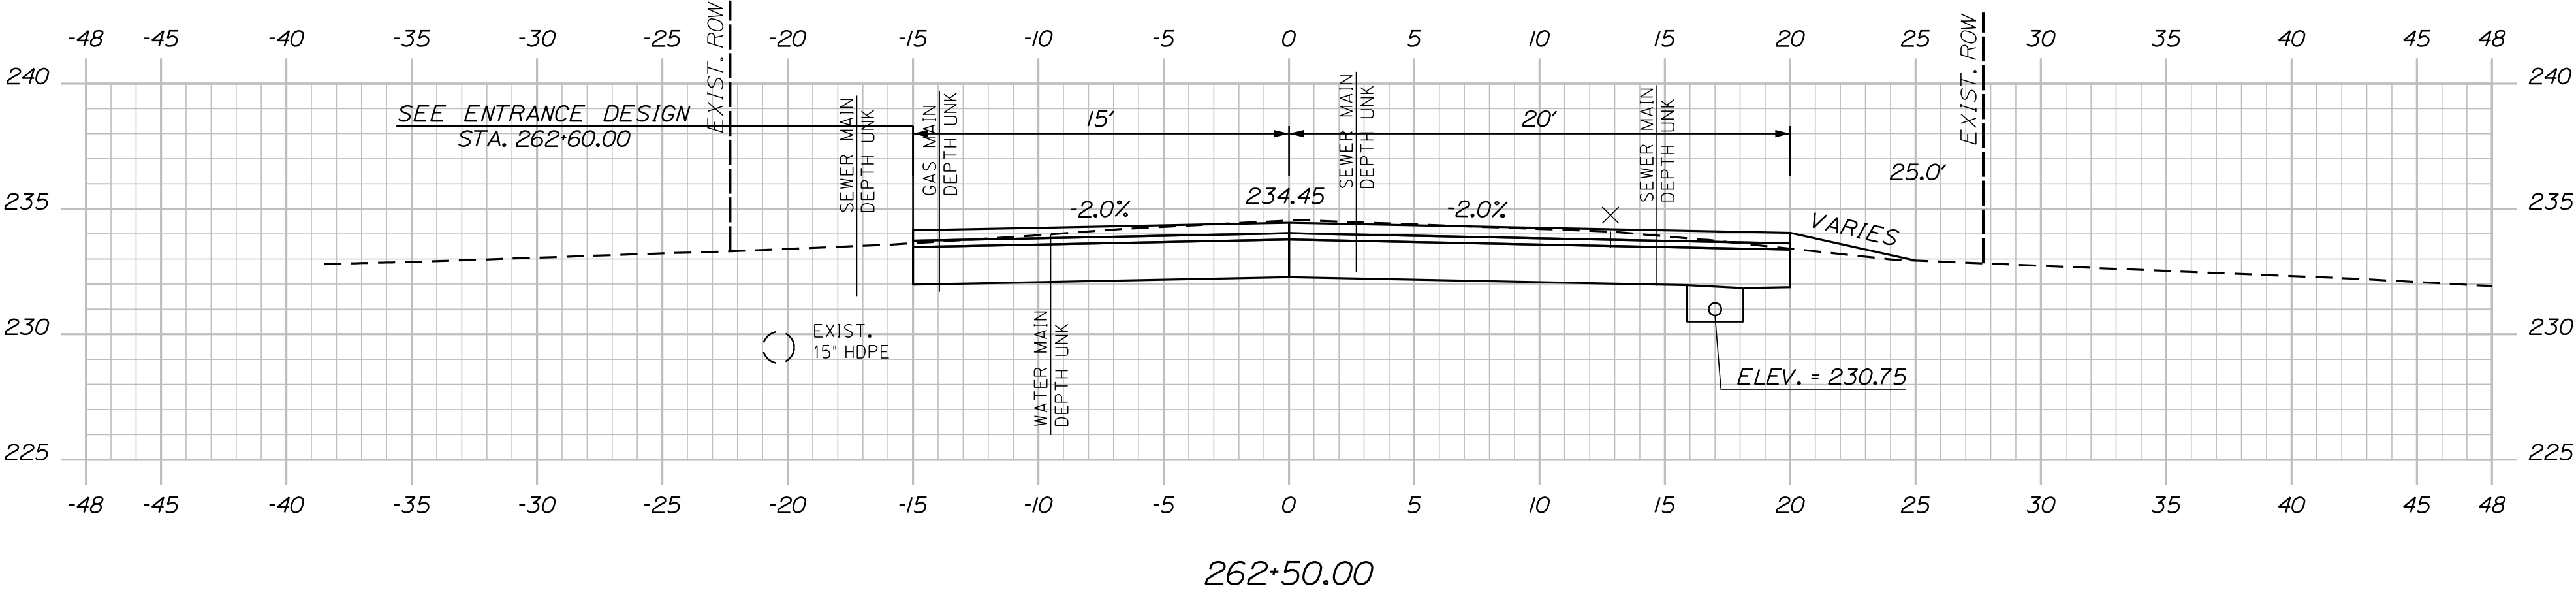


Sta. 261+00.00 to Sta. 262+50.00

70	SHEET NUMBER	AUBURN MERROW ROAD CROSS SECTIONS	PROJ. MANAGER	K. BENNETT	BY	DATE	SIGNATURE
			DESIGN-DETAILED	T. WARREN	E. ROBINSON	02\25	
			CHECKED-REVIEWED	J. WINCHENBACH	D. ETTINGER	02\25	
			DESIGN2-DETAILED2	-	-	-	
			DESIGN3-DETAILED3	-	-	-	
OF 78			REVISIONS 1	-	-	-	P.E. NUMBER
			REVISIONS 2	-	-	-	DATE
			REVISIONS 3	-	-	-	
			REVISIONS 4	-	-	-	
			FIELD CHANGES	-	-	-	

CITY OF AUBURN
60 COURT STREET
AUBURN, MAINE 04210


U:\\City of Auburn Maine\\3756_Merrow Road Improvements, Auburn\\Z - CAD\\00\\Highway\\XSect.dgn

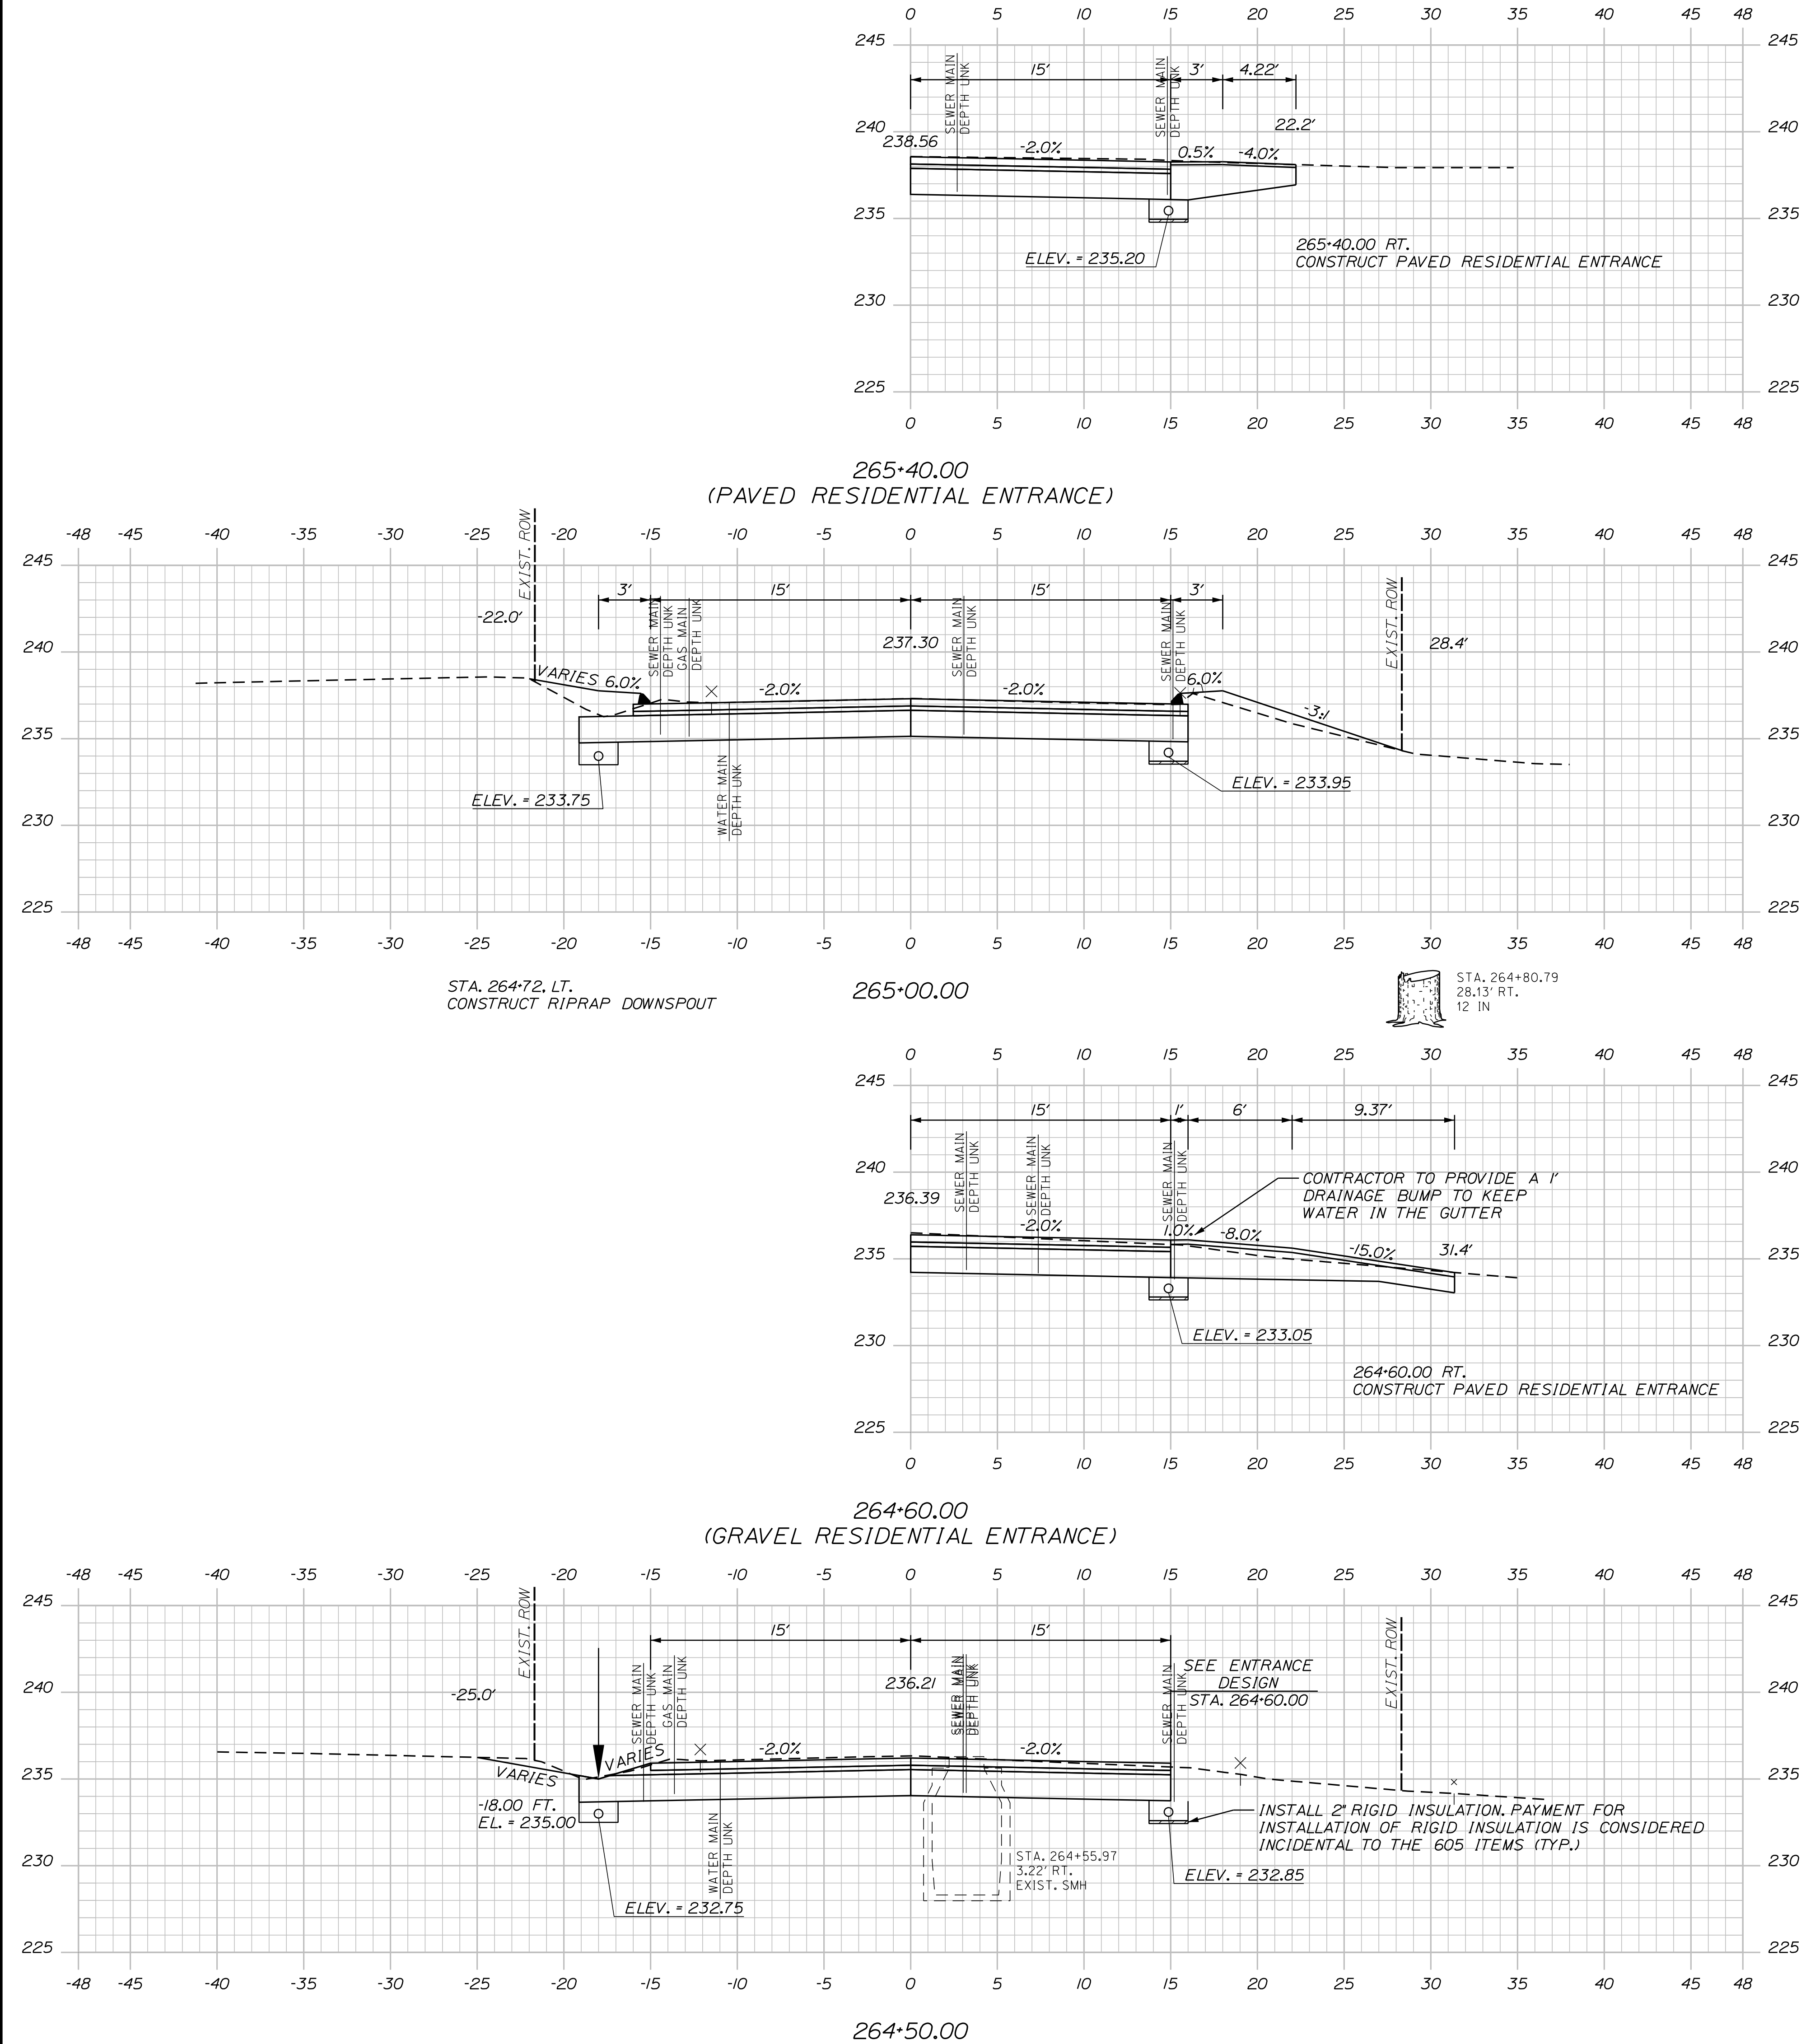




Sta. 264+50.00 to Sta. 265+40.00

72 OF 78	SHEET NUMBER	AUBURN MERROW ROAD	PROJ. MANAGER	K. BENNETT	BY	DATE	SIGNATURE	CITY OF AUBURN 60 COURT STREET AUBURN, MAINE 04210
			DESIGN-DETAILED	T. WARREN	E. ROBINSON	02\25		
			CHECKED-REVIEWED	J. WINCHENBACH	D. ETINGER	02\25		
			DESIGN2-DETAILED2	-	-	-		
			DESIGN3-DETAILED3	-	-	-		
	CROSS SECTIONS		REVISIONS 1	-	-	-	P.E. NUMBER	
			REVISIONS 2	-	-	-	DATE	
			REVISIONS 3	-	-	-		
			REVISIONS 4	-	-	-		
			FIELD CHANGES	-	-	-		

U:\\City of Auburn Maine\\3756_Merrow Road Improvements, Auburn\\Z - CAD\\00\\Highway\\XSect.dgn

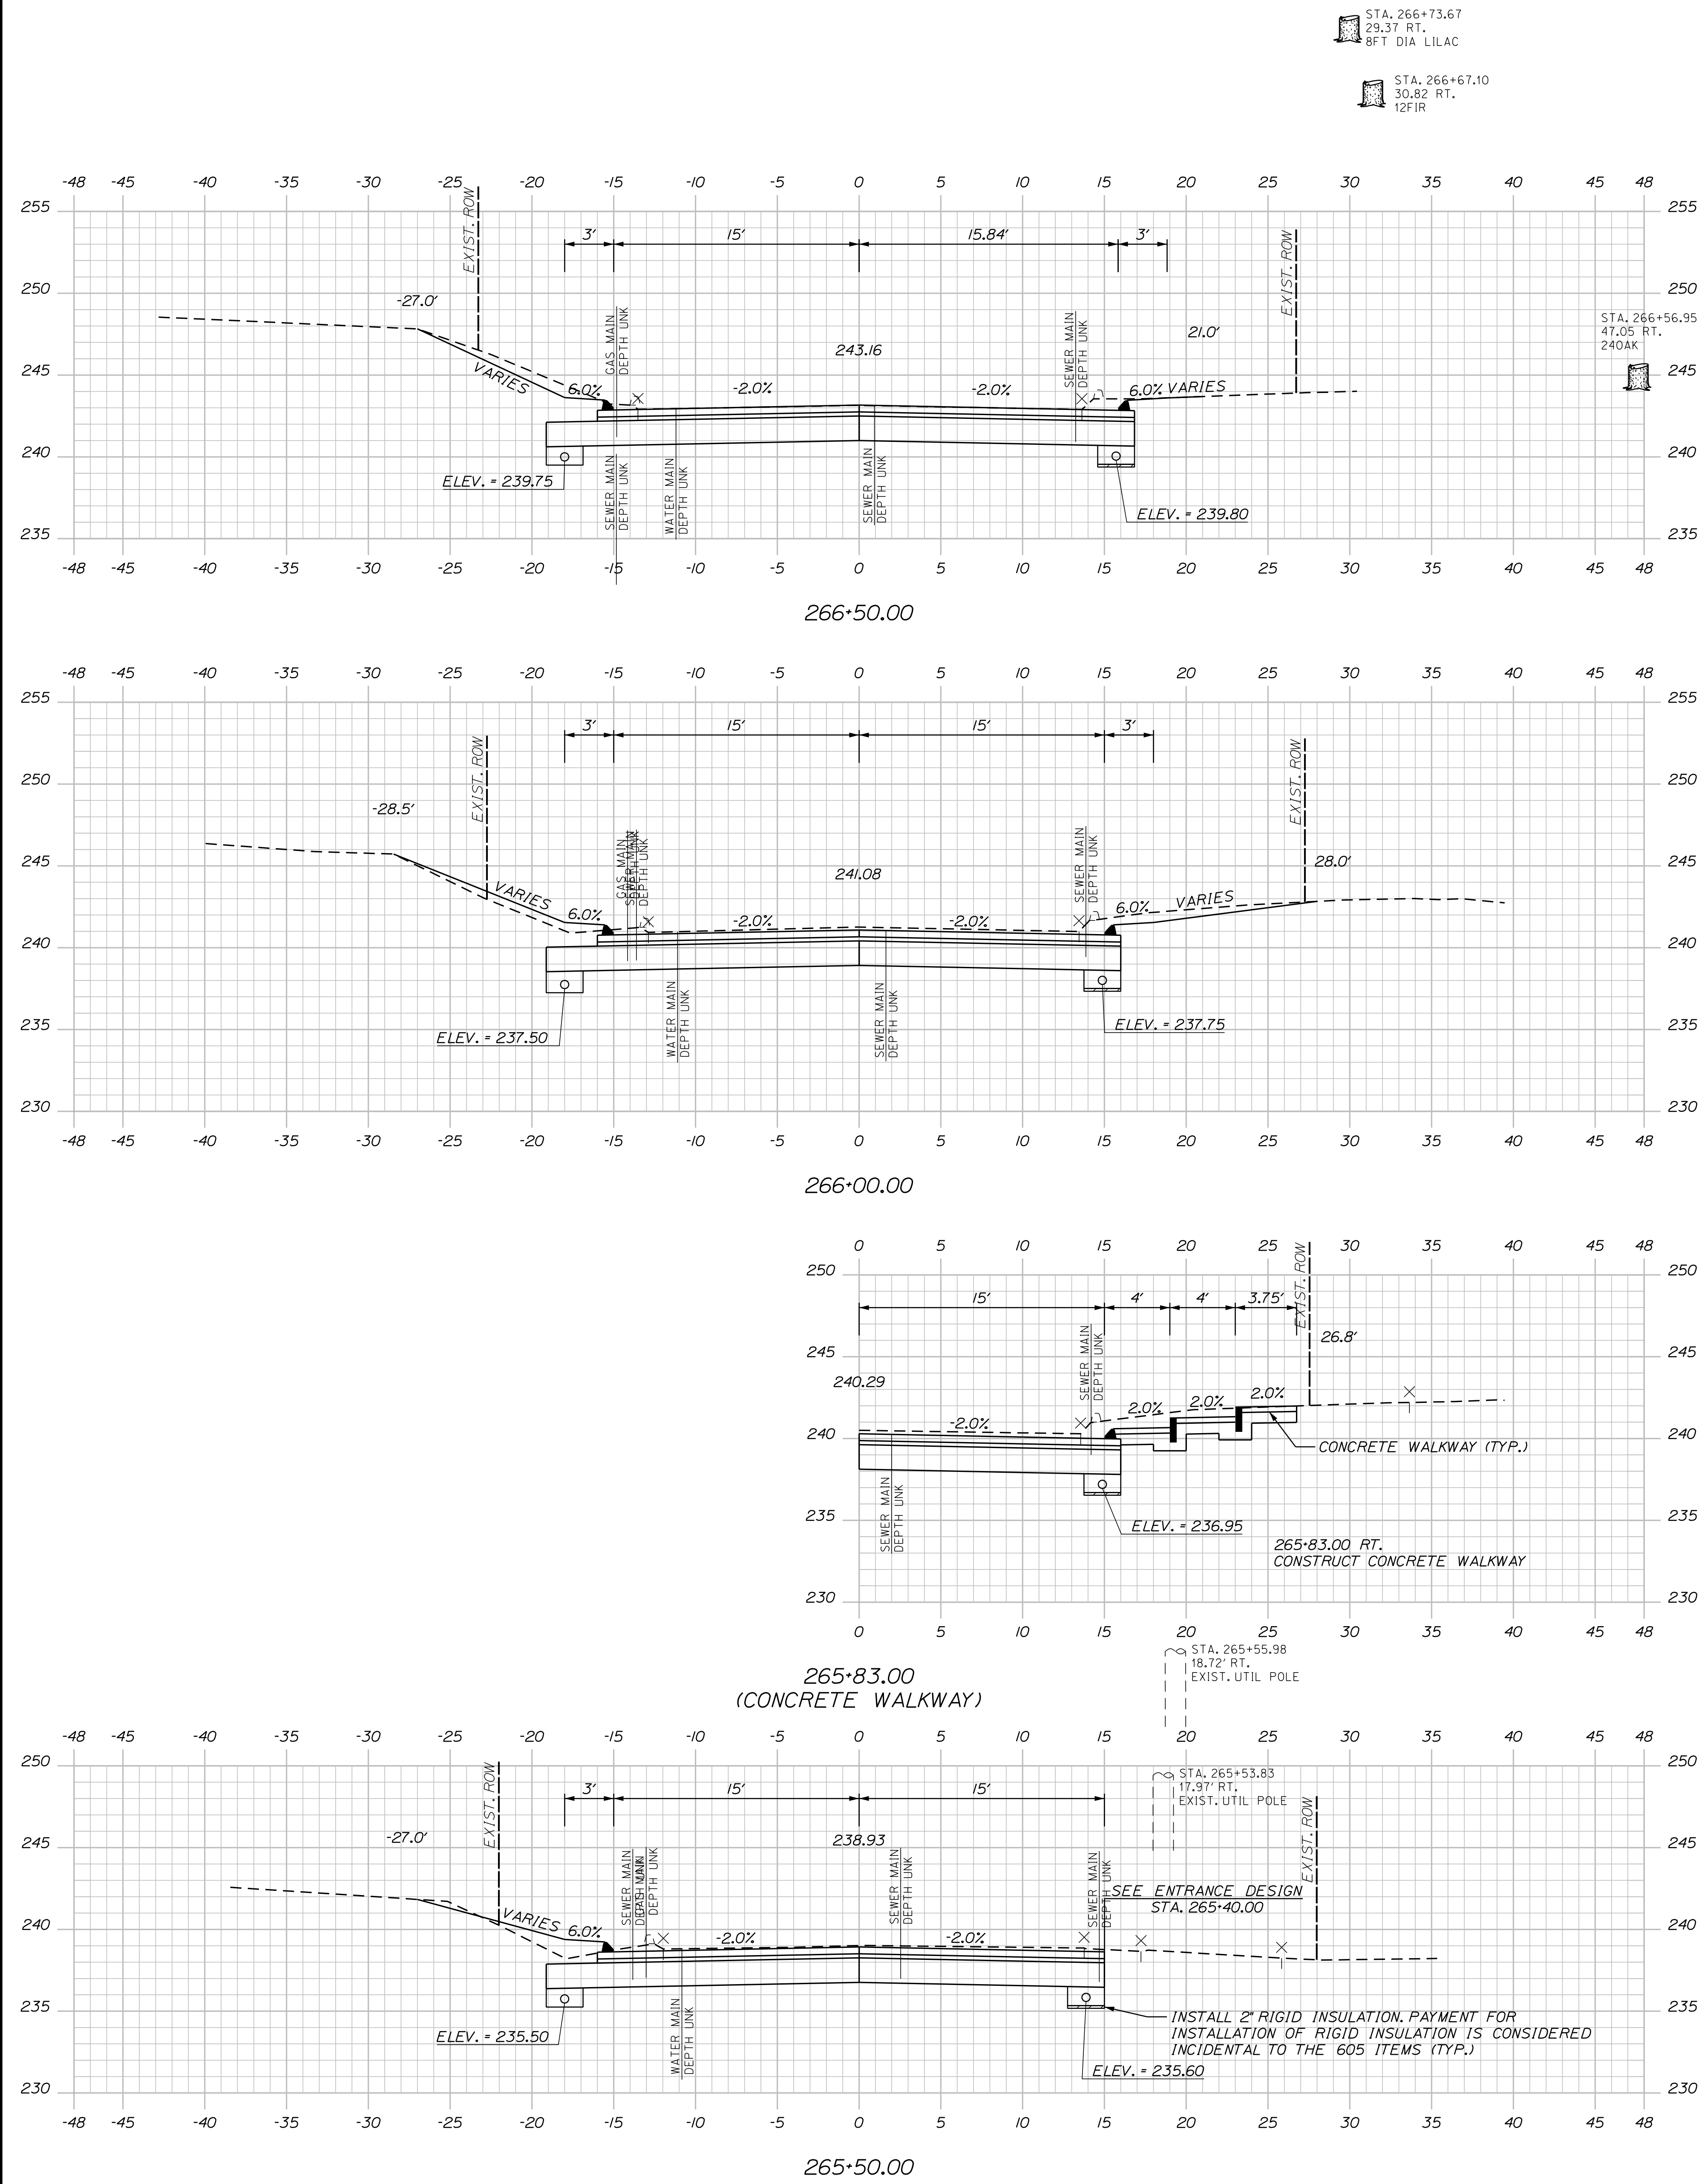


U:\\City of Auburn Maine\\3756_Merrow Road Improvements, Auburn\\Z - CAD\\00\\Highway\\Xsect.dgn

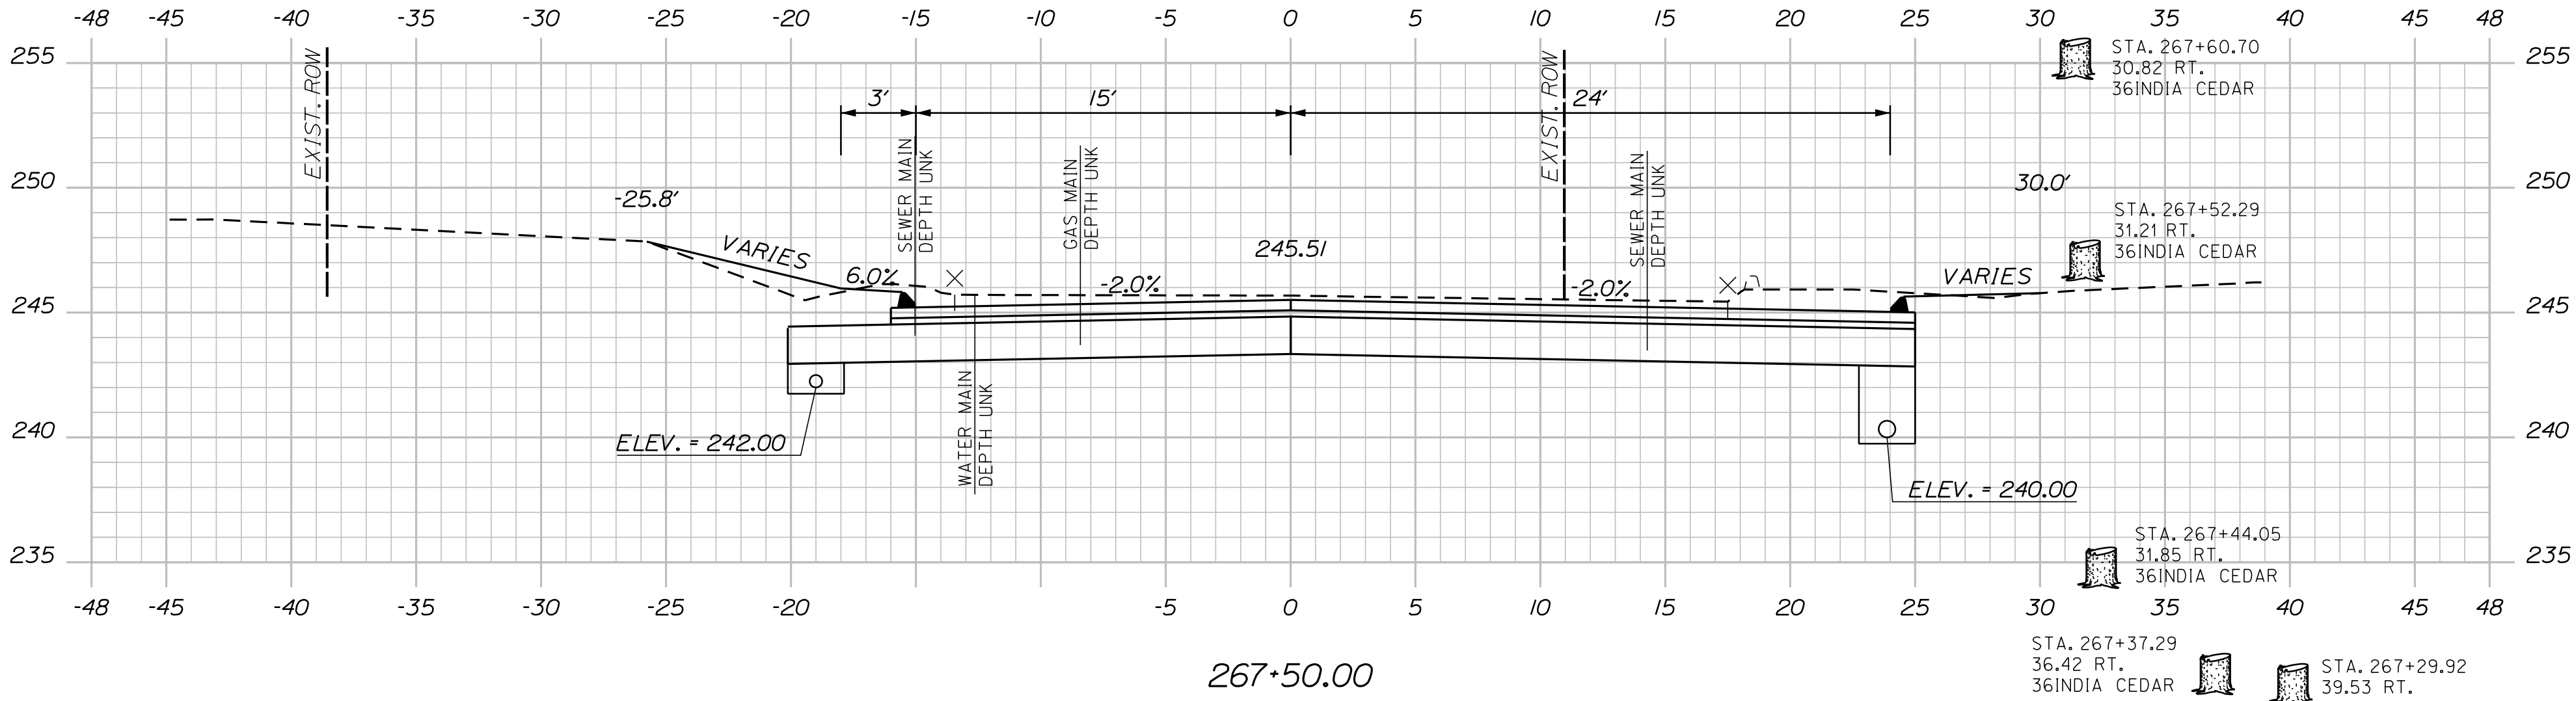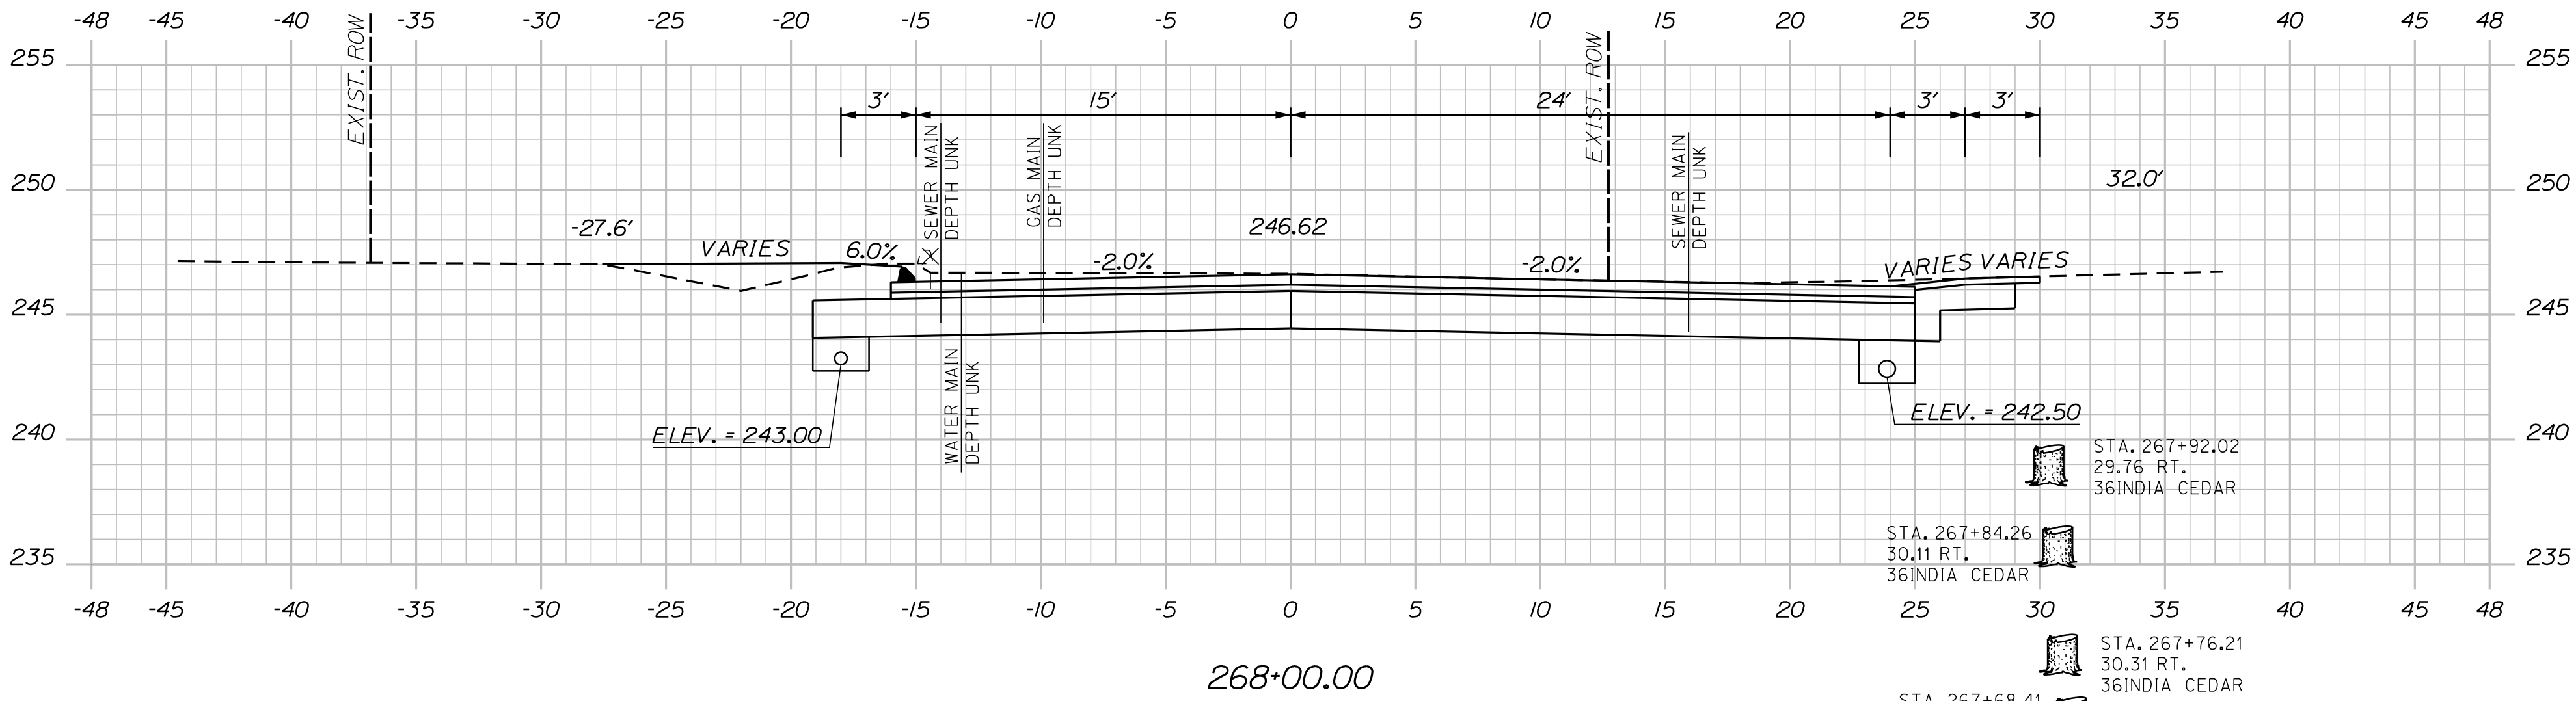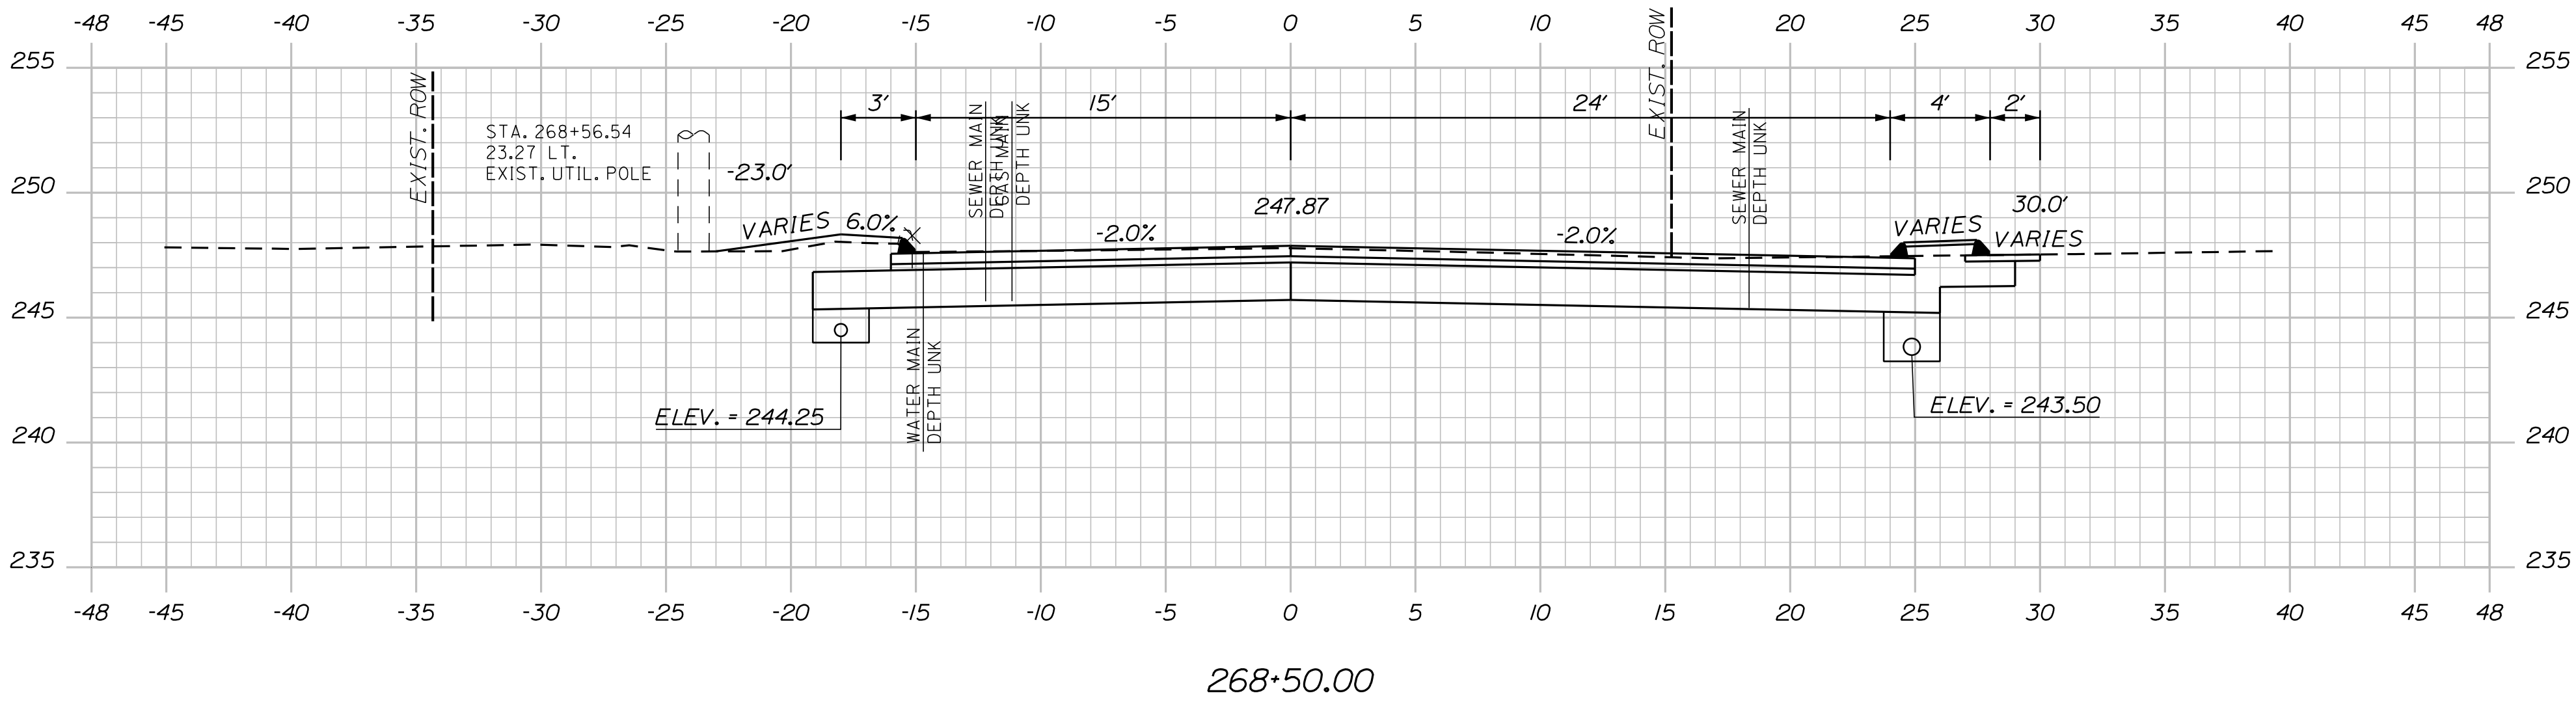

STA. 267+13.00 MERROW ROAD $\square$ =
STA. 500+00.00 FLETCHER ROAD EAST $\square$

STA. +50+60.00, LT. TO STA. 269+14.28, 64.76' RT.
INSTALL 360'± X 8" UD TYPE "B"

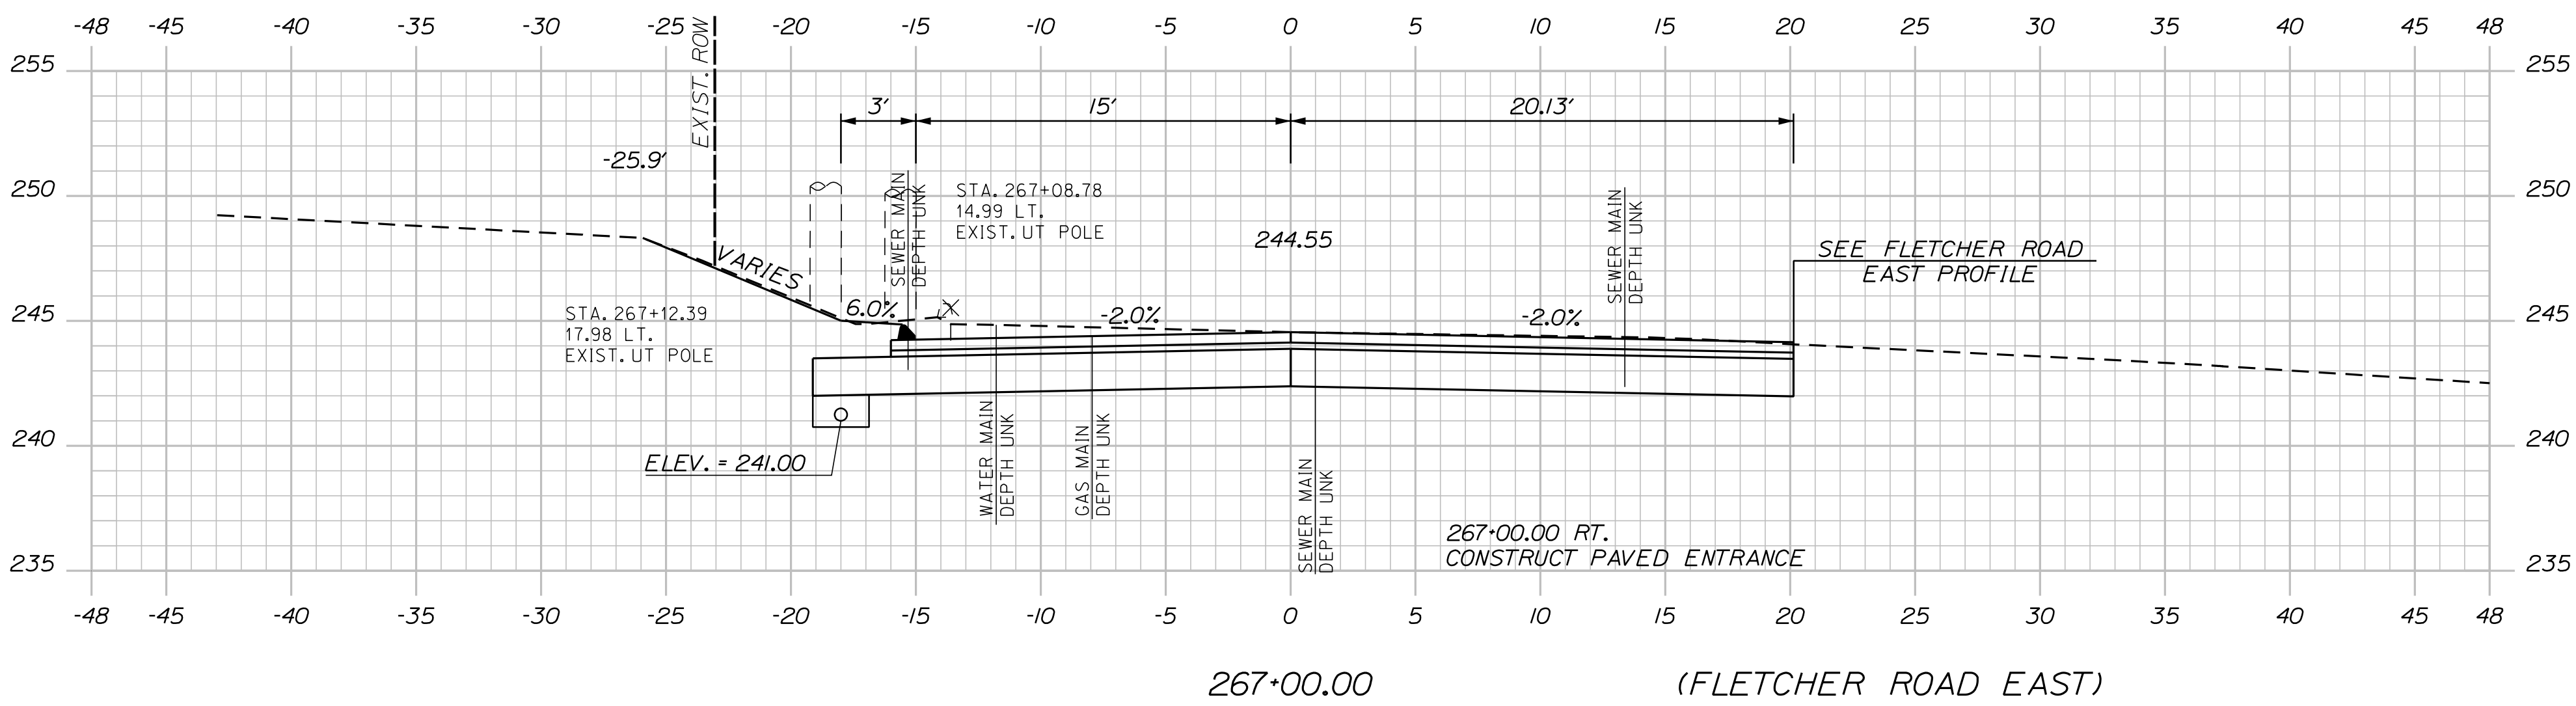

Sta. 267+00.00 to Sta. 268+50.00

OF 78

74

SHEET NUMBER


AUBURN
MERROW ROAD

CROSS SECTIONS

PROJ. MANAGER	K. BENNETT	BY	DATE	SIGNATURE
DESIGN-DETAILED	T. WARREN	E. ROBINSON	02\25	
CHECKED-REVIEWED	J. WINCHENBACH	D. ETTINGER	02\25	P.E. NUMBER
DESIGN2-DETAILED2	-	-	-	
DESIGN3-DETAILED3	-	-	-	DATE
REVISIONS 1	-	-	-	
REVISIONS 2	-	-	-	
REVISIONS 3	-	-	-	
REVISIONS 4	-	-	-	
FIELD CHANGES	-	-	-	

CITY OF AUBURN
60 COURT STREET
AUBURN, MAINE 04210

U:\\City of Auburn Maine\\3756_Merrow Road Improvements, Auburn\\Z - CAD\\00\\Highway\\XSect.dgn

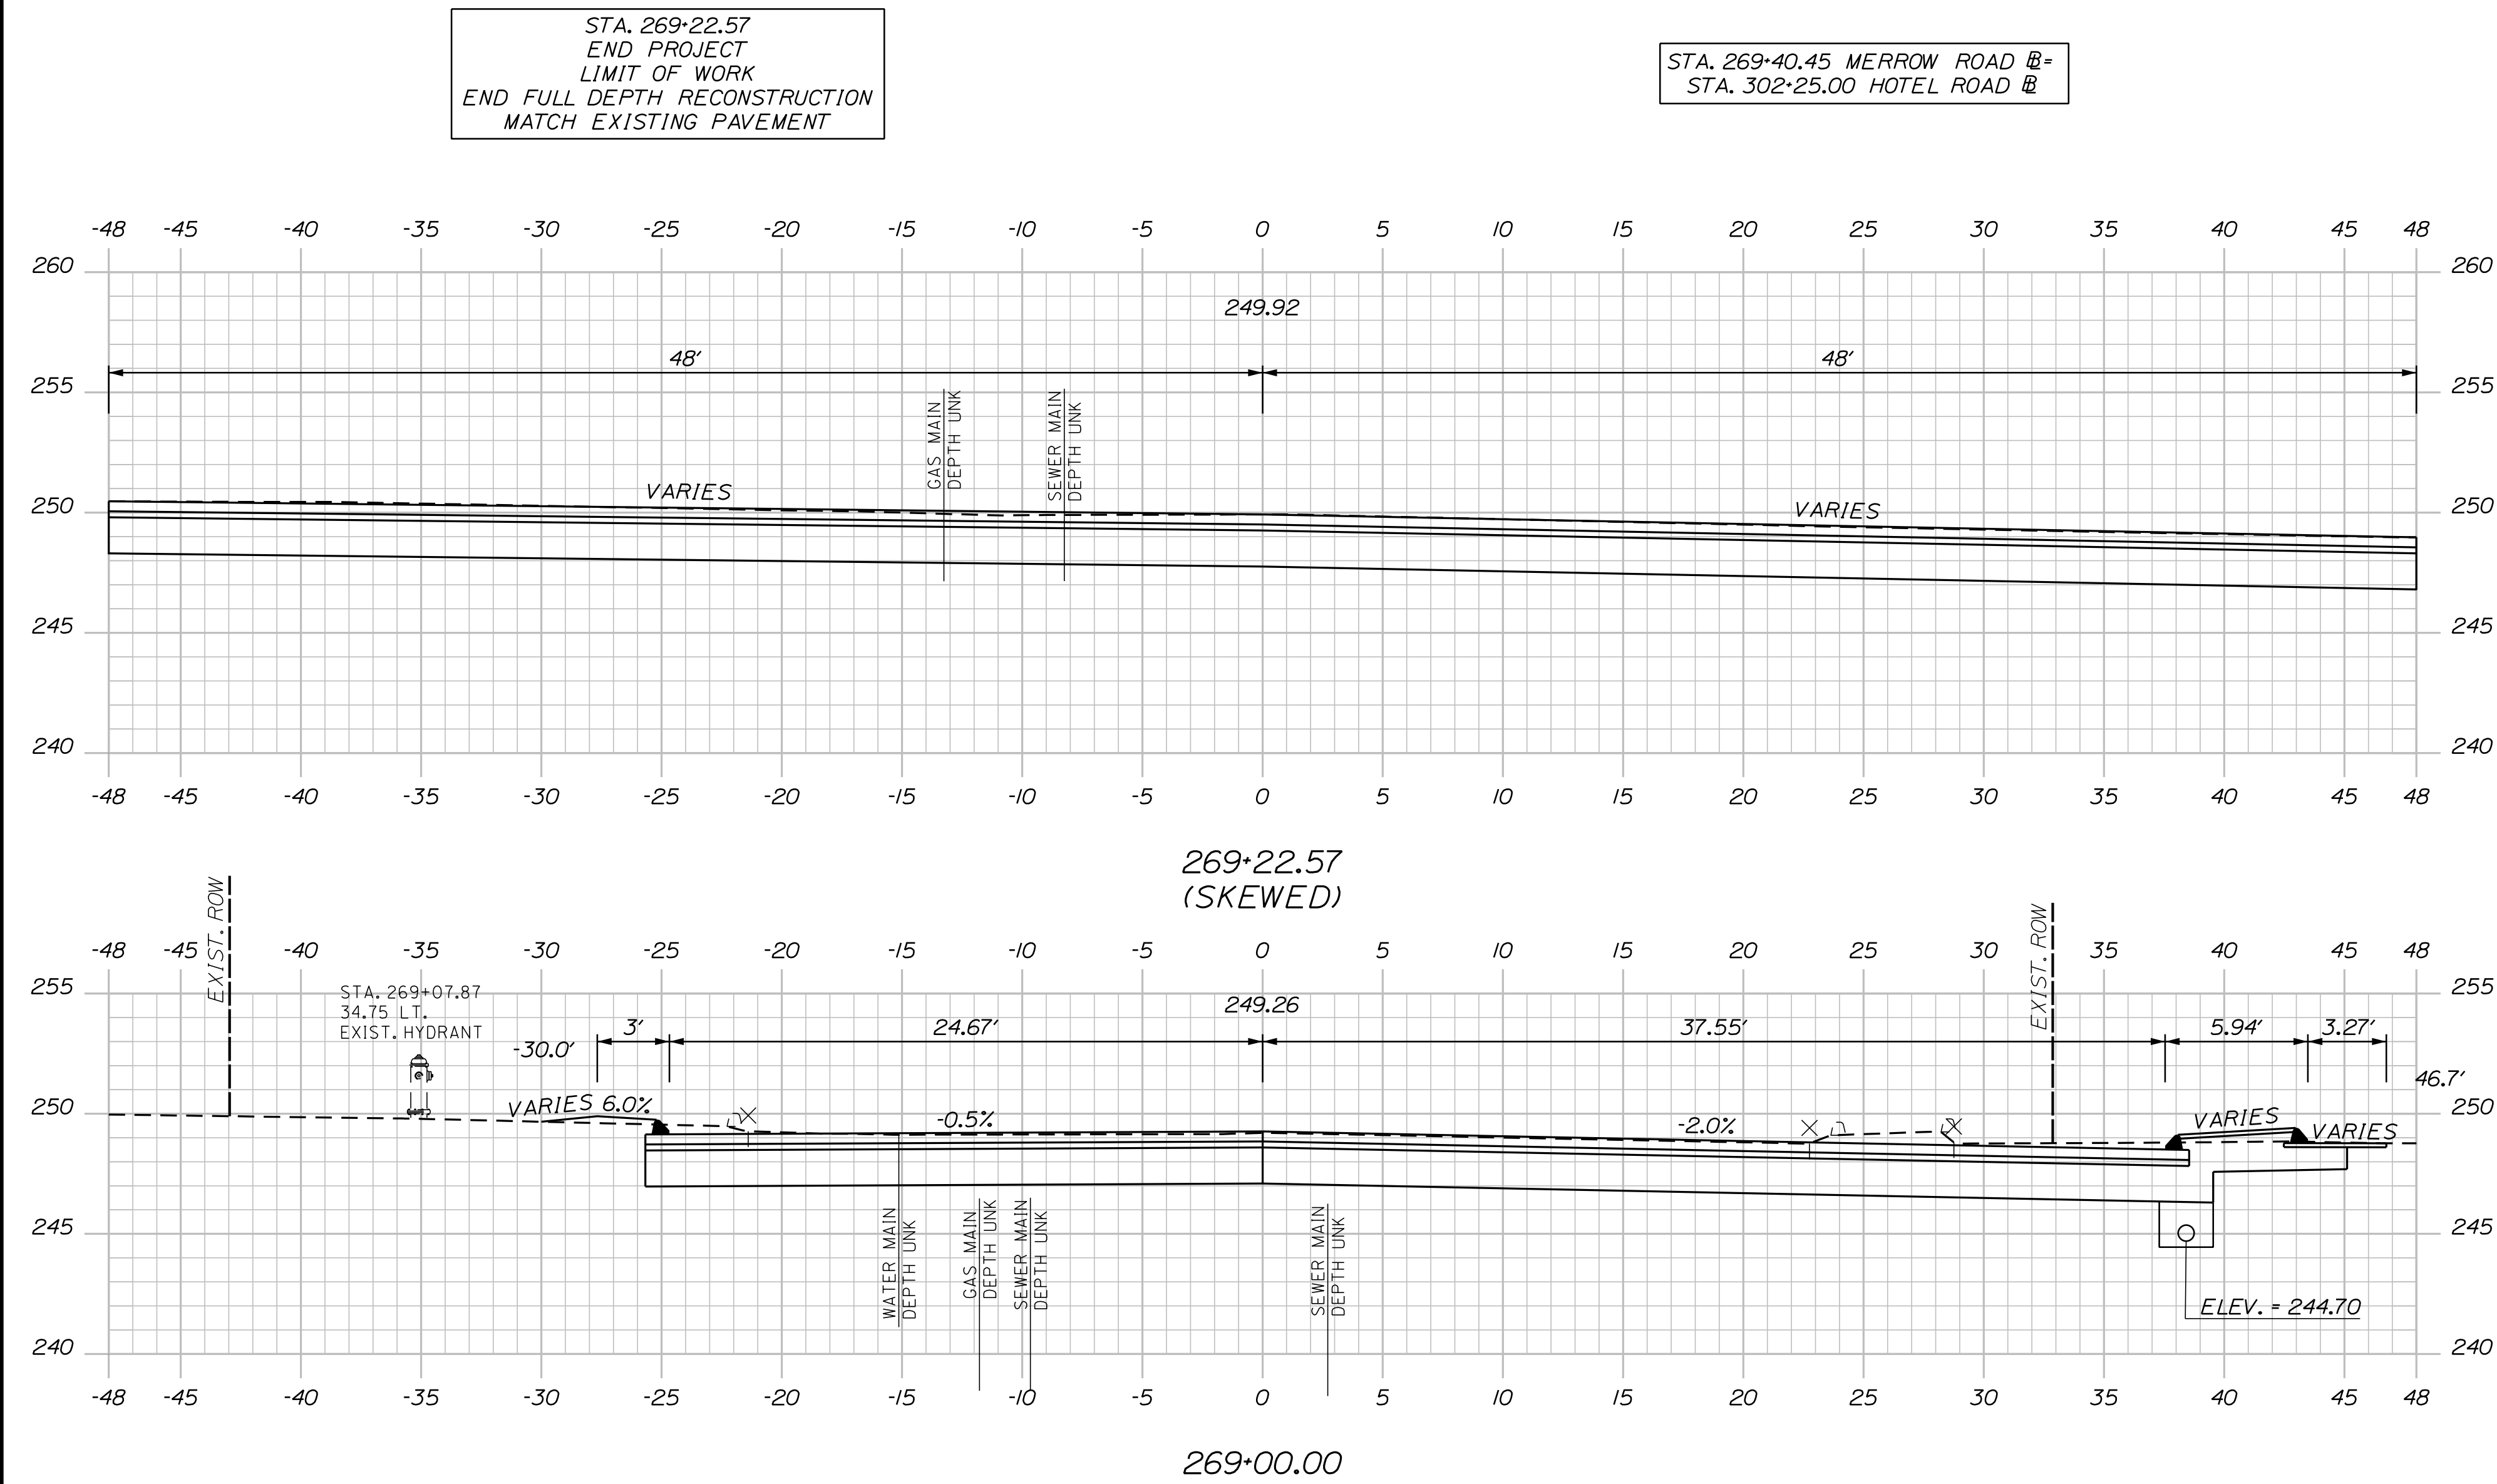

OF 78

75

SHEET NUMBER

AUBURN
MERROW ROAD

CROSS SECTIONS

PROJ. MANAGER	K. BENNETT	BY	DATE
DESIGN-DETAILED	T. WARREN	E. ROBINSON	02\25
CHECKED-REVIEWED	J. WINCHENBACH	D. ETTINGER	02\25
DESIGN2-DETAILED2	-	-	-
DESIGN3-DETAILED3	-	-	-
REVISIONS 1	-	-	-
REVISIONS 2	-	-	-
REVISIONS 3	-	-	-
REVISIONS 4	-	-	-
FIELD CHANGES	-	-	-


SIGNATURE

P.E. NUMBER


DATE

CITY OF AUBURN
60 COURT STREET
AUBURN, MAINE 04210

U:\\City of Auburn Maine\\3756_Merrow Road Improvements, Auburn\\Z - CAD\\00\\Highway\\XSect.dgn

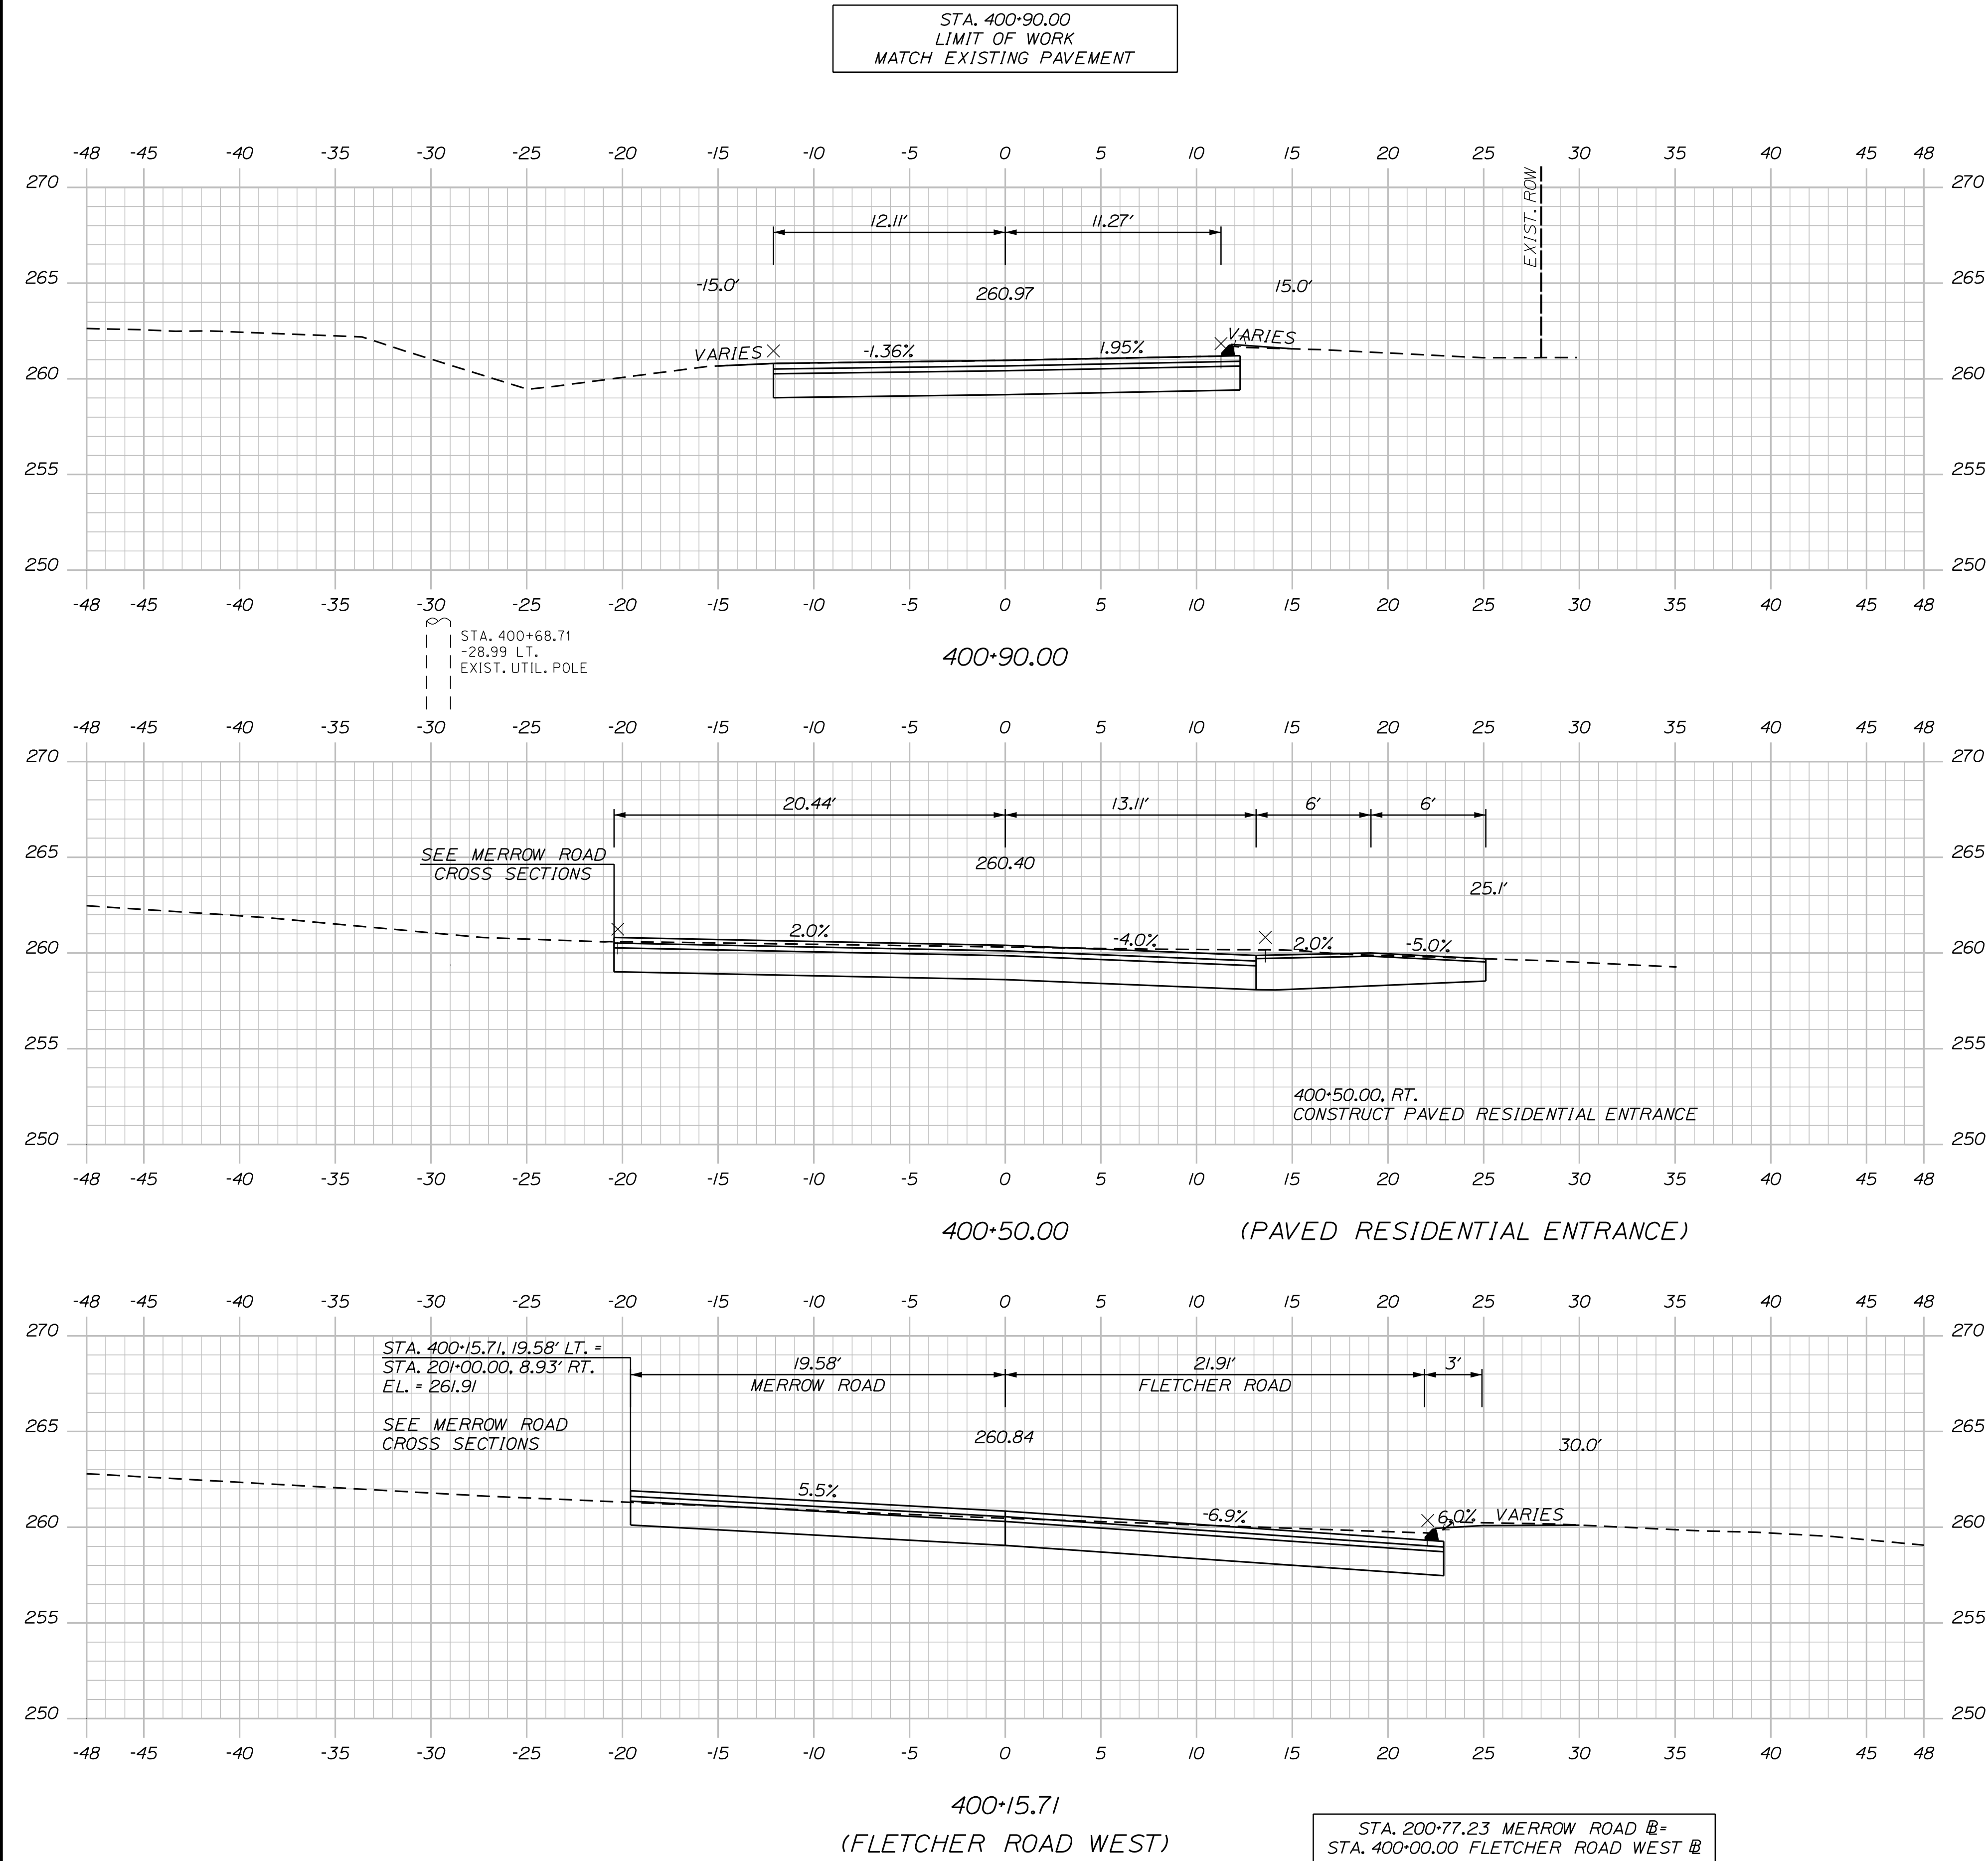

U:\City of Auburn Maine\3756_Merrow Road Improvements, Auburn\Z - CAD\00\Highway\XSect.dgn

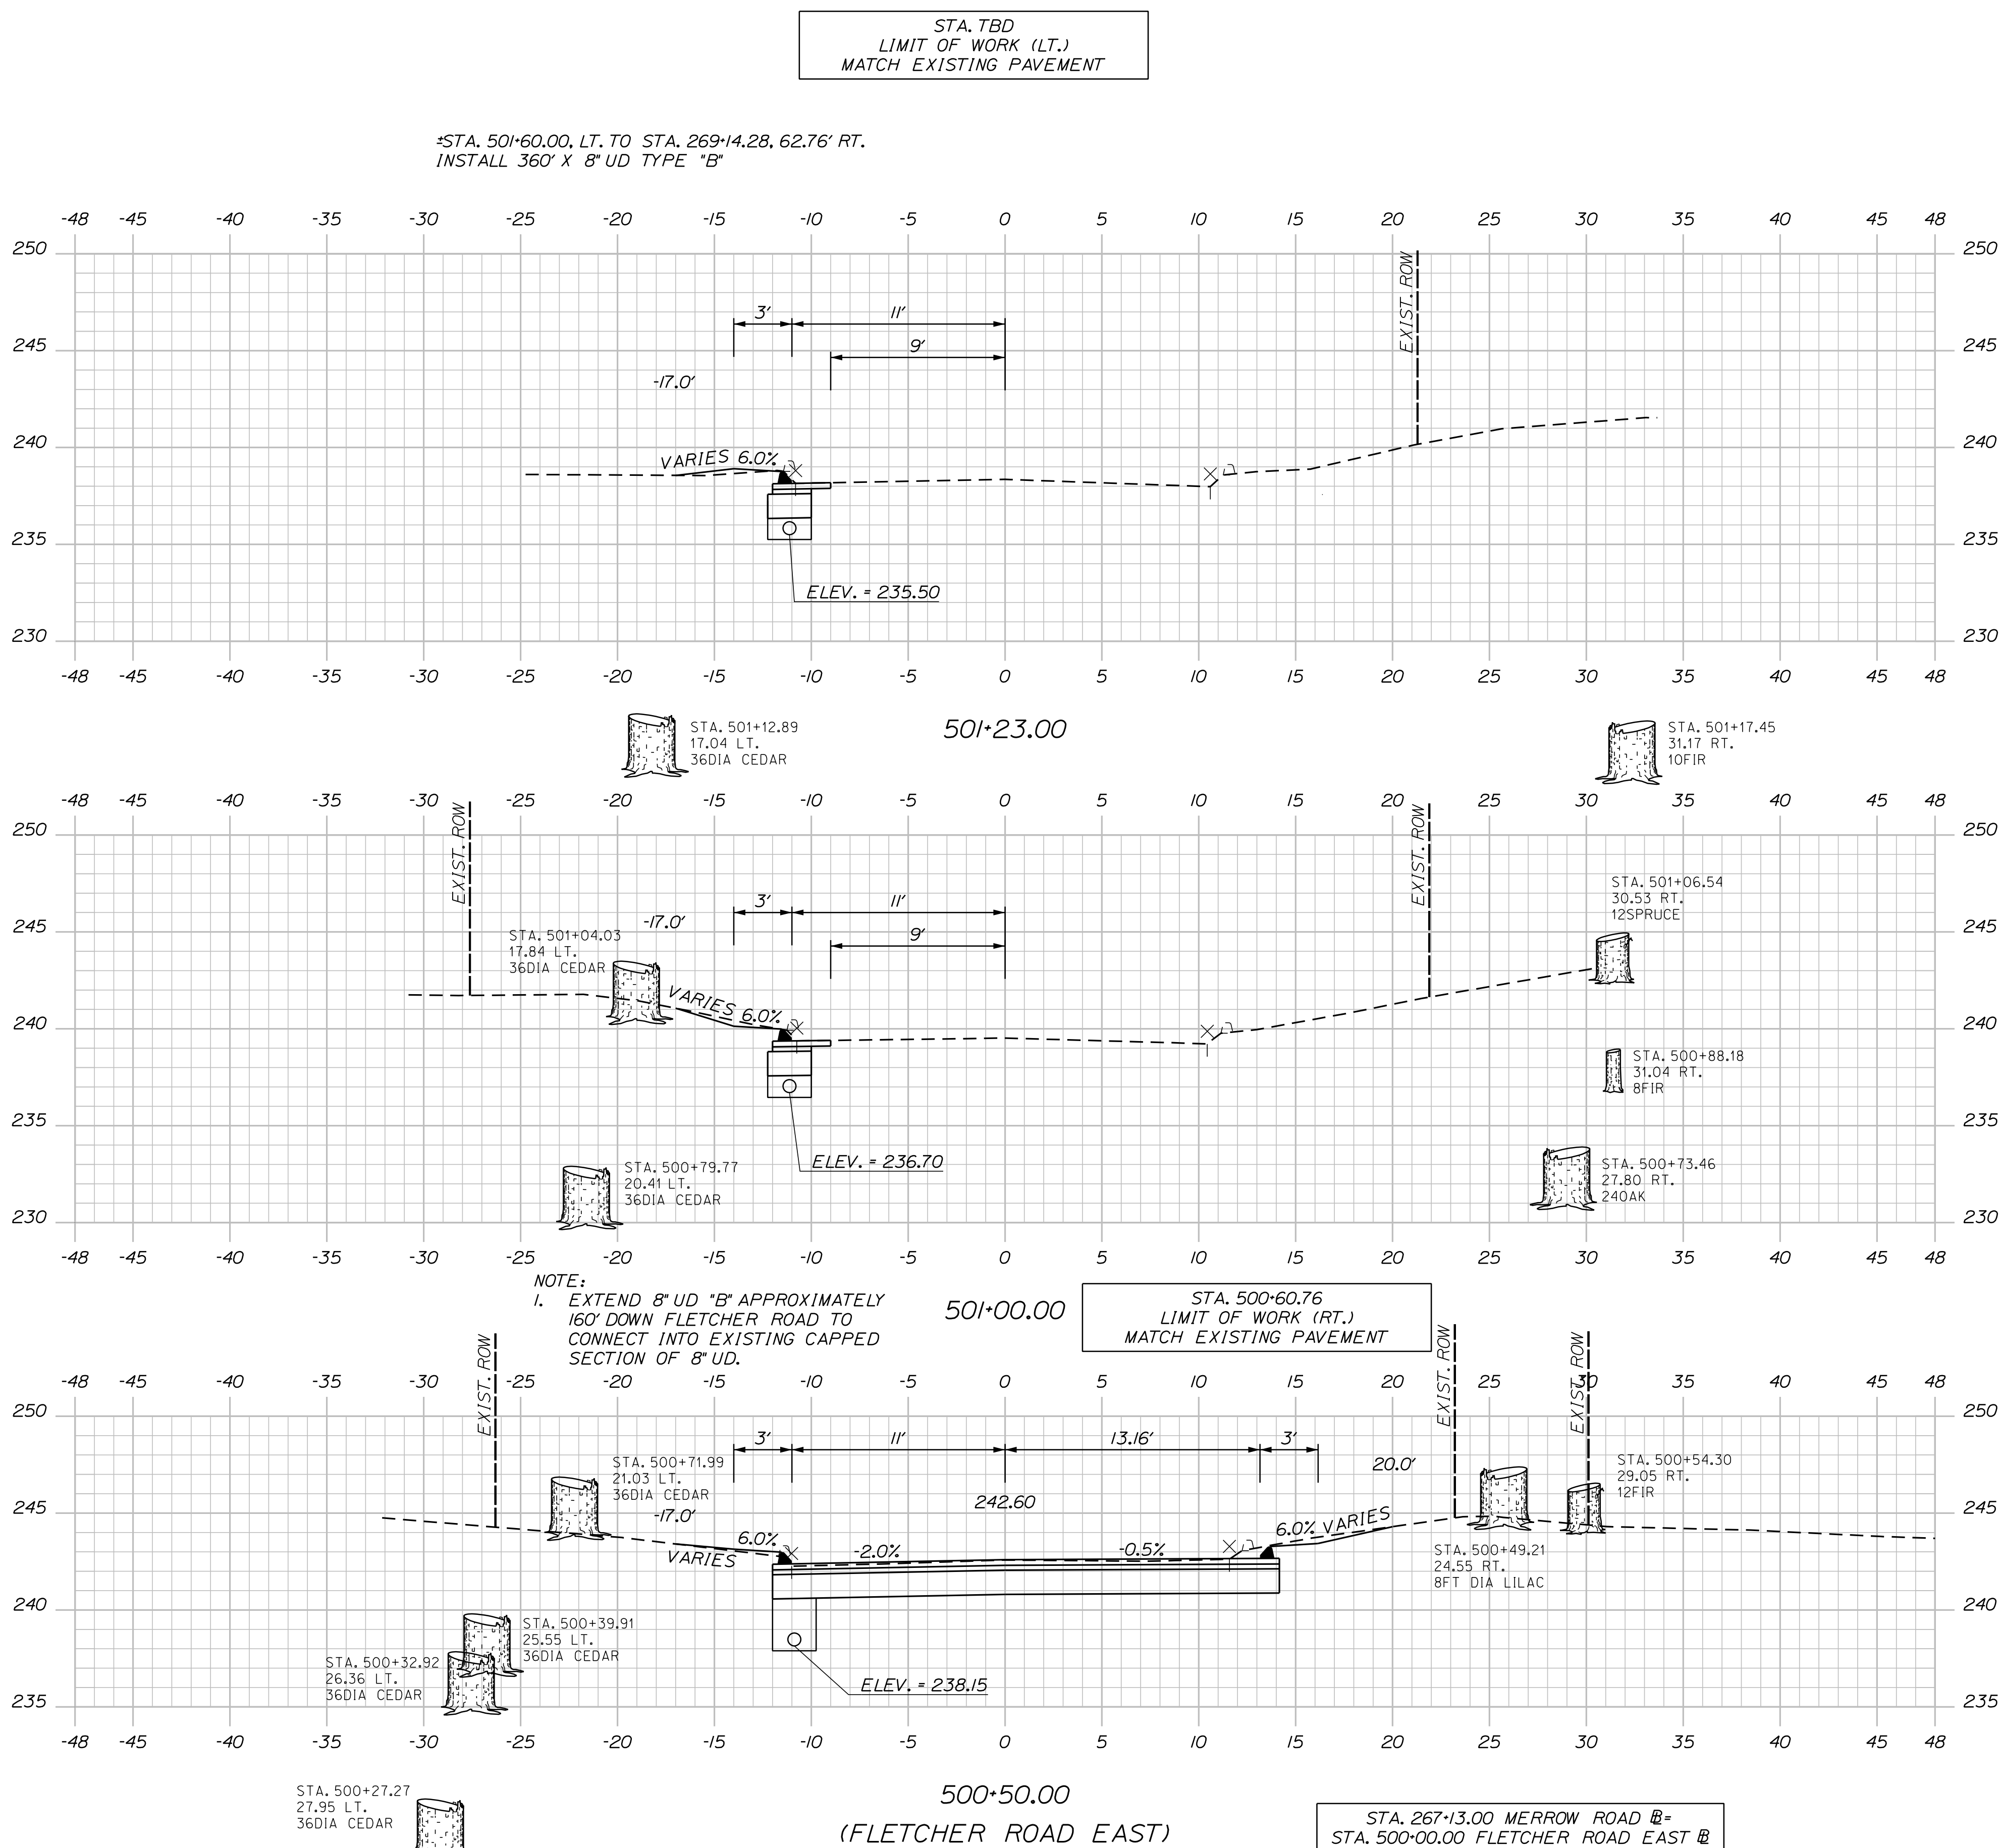

SHEET NUMBER


AUBURN
MERROW ROAD
SIDE ROAD
CROSS SECTIONS

PROJ. MANAGER	K. BENNETT	BY	DATE
DESIGN-DETAILED	T. WARREN	E. ROBINSON	02/25
CHECKED-REVIEWD	J. WINCHENBACH	D. ETTINGER	02/25
DESIGN2-DETAILED2	—	—	—
DESIGN3-DETAILED3	—	—	—
REVISIONS 1	—	—	—
REVISIONS 2	—	—	—
REVISIONS 3	—	—	—
REVISIONS 4	—	—	—
FIELD CHANGES	—	—	—

SIGNATURE
P.E. NUMBER
DATE

CITY OF AUBURN
60 COURT STREET
AUBURN, MAINE 04210

OF 78

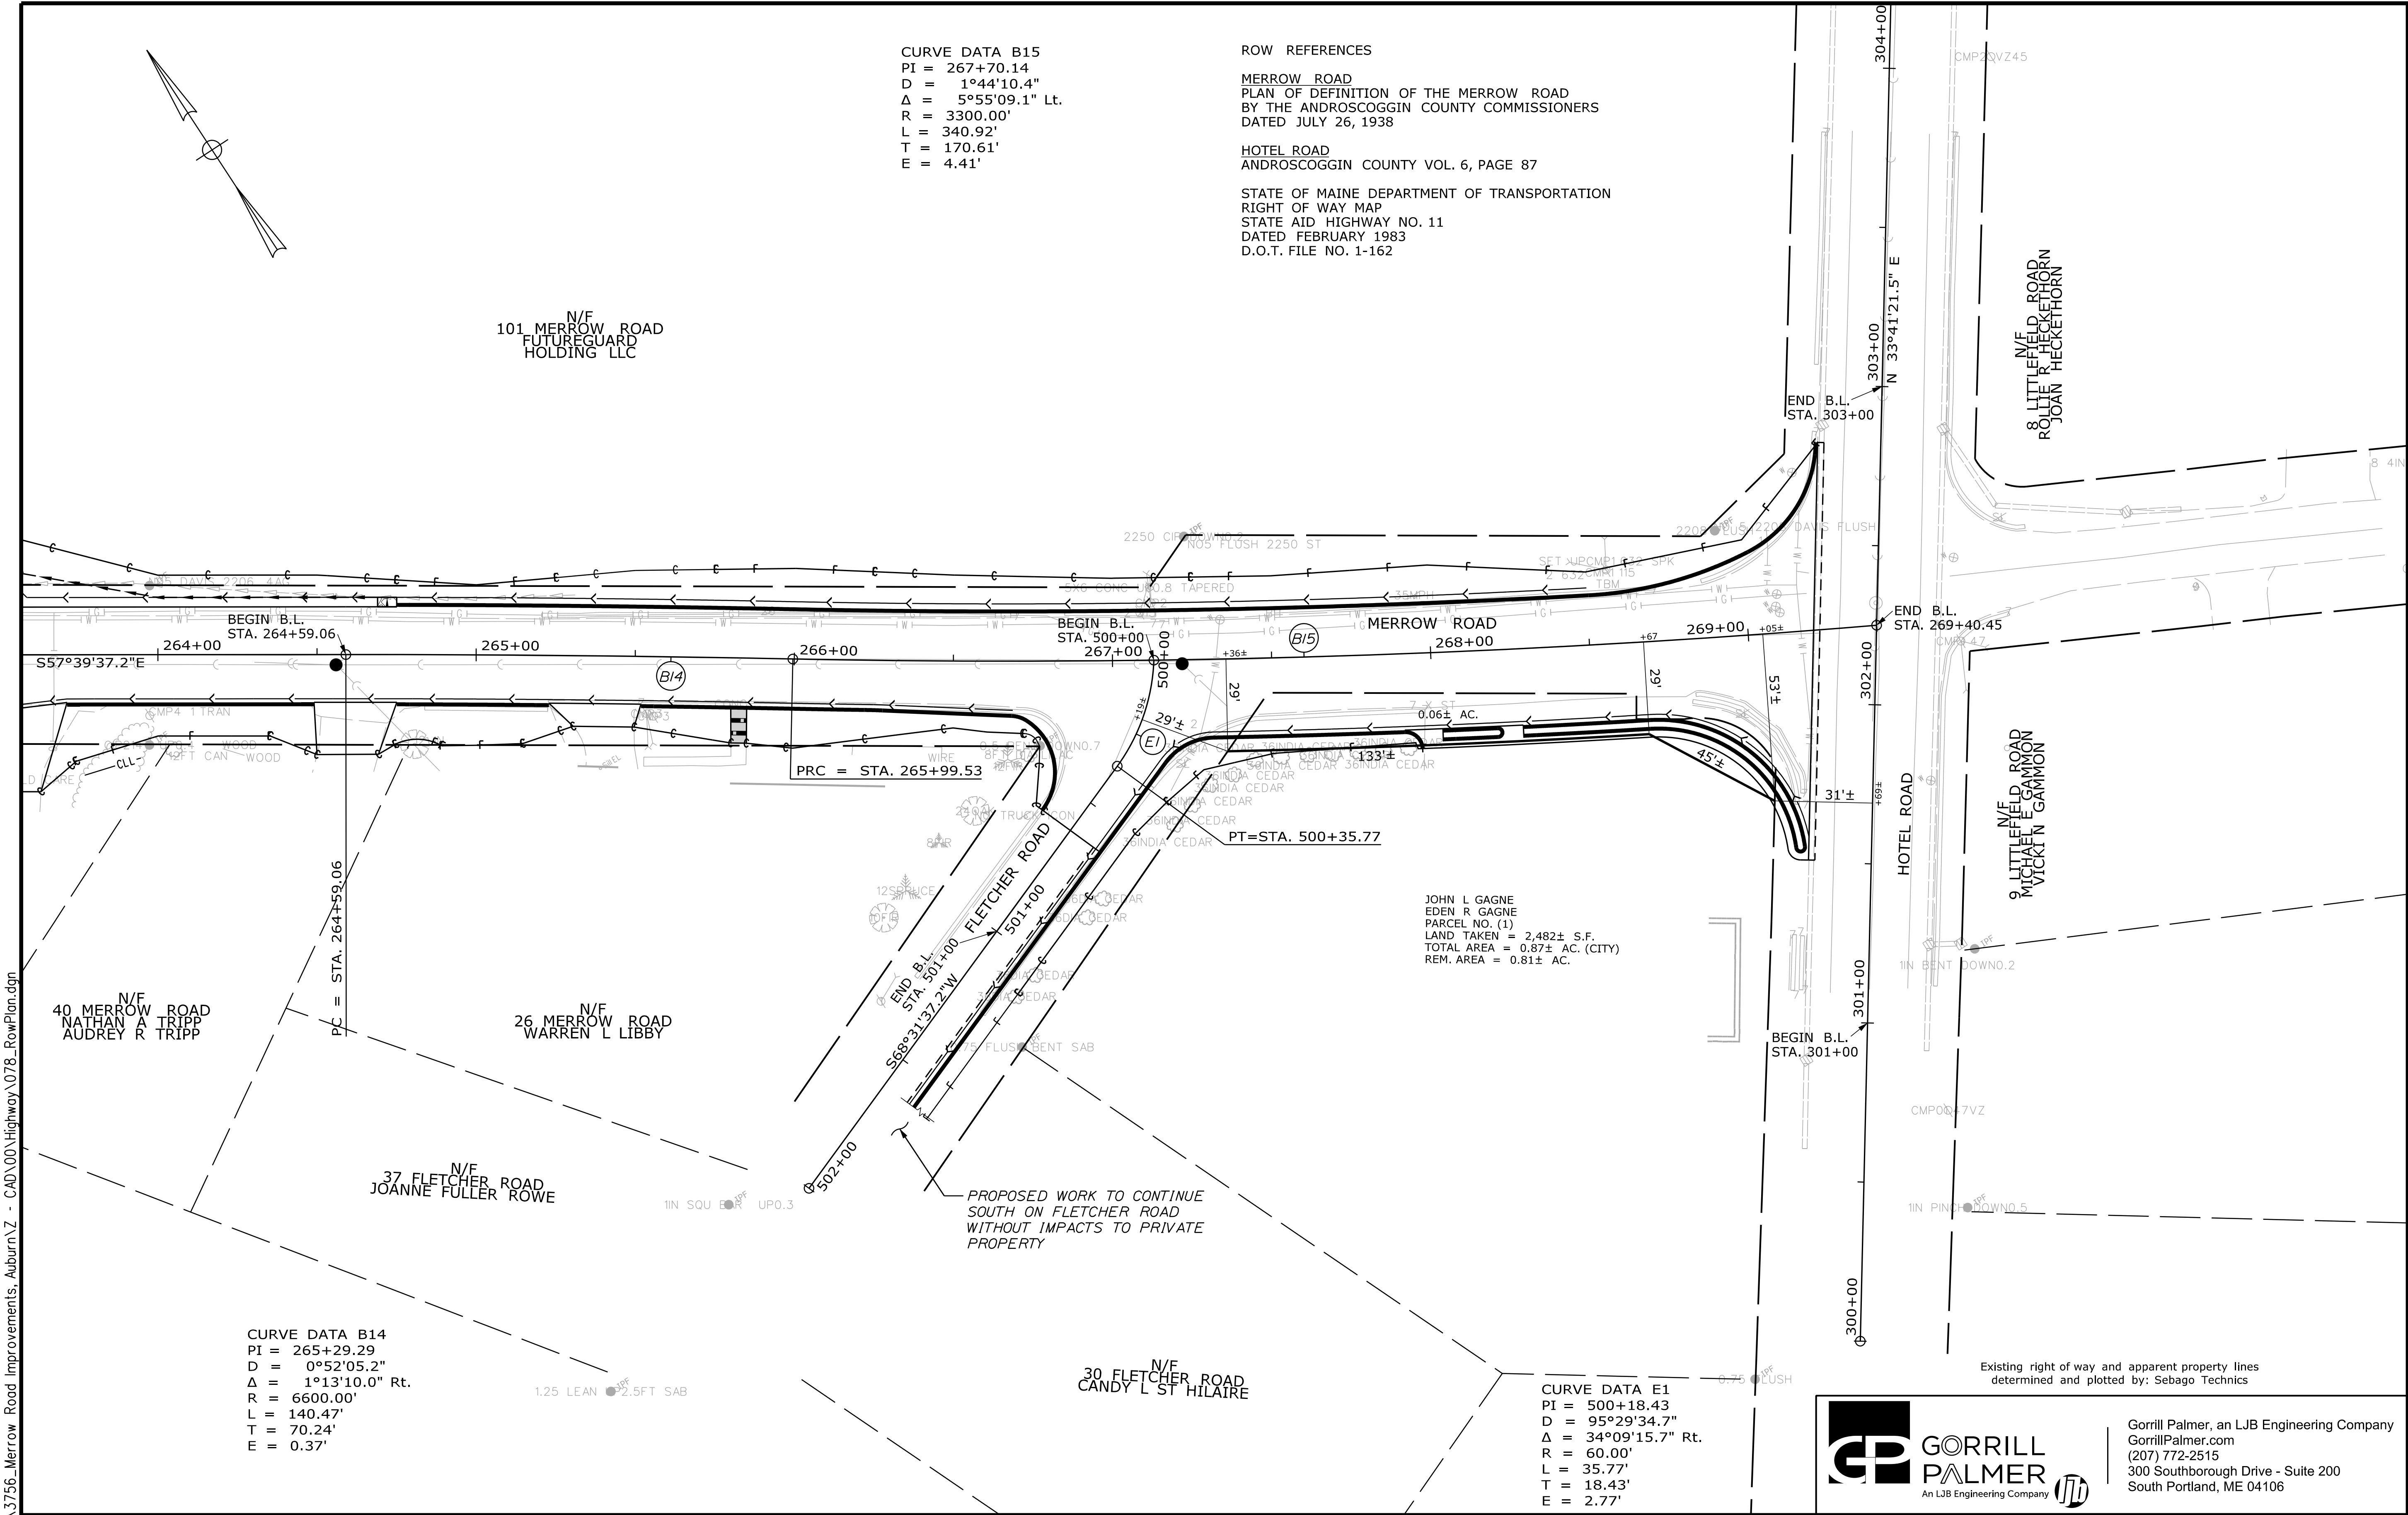

REVISIONS				PLAN FILED IN PLAN BOOK				COUNTY RECORD			
NO.	DATE	DESCRIPTION	BY	NO.	GRANTOR	INSTRUMENT	DATE	BOOK	PAGE		


ITEM		TECH		CHECKED	
BASE	MAP	ST	ST	ST	ST
EXIST.	R/W	ST	ST	ST	ST
PROP.	LINES	MC	MC	JW	JW
AREAS		MC	MC	JW	JW

CITY OF AUBURN		60 COURT STREET		AUBURN, MAINE 04210	
RIGHT OF WAY MAP		SHEET NUMBER		78	
OF 78		MERROW ROAD		ANDROSCOGGIN COUNTY	
AUBURN		FEBRUARY 2025		RIGHT-OF-WAY MAP	
SCALE 1" = 25'		SHEET 1 OF 1			

TEMPORARY EROSION CONTROL NOTES:

1. ALL WORK SHALL BE DONE IN ACCORDANCE WITH THE MAINE DEPARTMENT'S BEST MANAGEMENT PRACTICES FOR EROSION CONTROL & SEDIMENT CONTROL, FEBRUARY, 2008.
2. THE CONTRACTOR WILL BE RESPONSIBLE FOR LOCATING A LAYDOWN AREA AND CONSTRUCTING A STABILIZED CONSTRUCTION ENTRANCE. ALL WORK SHALL BE APPROVED BY THE INSPECTOR.
3. MAINTENANCE MEASURES SHALL BE APPLIED AS NEEDED DURING THE ENTIRE CONSTRUCTION SEASON. AFTER EACH RAINFALL, SNOW STORM OR PERIOD OF THAWING AND RUNOFF, THE CONTRACTOR SHALL PERFORM A VISUAL INSPECTION OF ALL INSTALLED EROSION CONTROL MEASURES AND PERFORM REPAIRS AS NEEDED TO ENSURE THEIR CONTINUOUS FUNCTION.
4. SILTATION FENCE OR WOOD WASTE COMPOST BERMS SHALL BE INSTALLED DOWNSTREAM OF ANY DISTURBED AREAS TO TRAP RUNOFF BOURNE SEDIMENTS UNTIL GRASS AREAS ARE REVEGETATED. THE SILT FENCE OR WOOD WASTE COMPOST BERMS SHALL BE INSPECTED AT LEAST ONCE A WEEK AND BEFORE AND IMMEDIATELY AFTER A STORM EVENT OF 0.5 INCHES OR GREATER, AND AT LEAST ONCE DAILY DURING PROLONGED RAINFALL.
5. IN AREAS ADJACENT TO EXISTING WETLANDS, A DOUBLE ROW OF SILTATION FENCE SHALL BE USED. WOOD WASTE COMPOST BERMS ARE NOT TO BE USED ADJACENT TO WETLAND AREAS.
6. STRAW OR HAY MULCH INCLUDING HYDROSEEDING IS INTENDED TO PROVIDE COVER FOR DENUDED OR SEEDED AREAS UNTIL REVEGETATION IS ESTABLISHED. MULCH PLACED BETWEEN APRIL 15TH AND OCTOBER 15TH ON SLOPES OF LESS THEN 15 PERCENT SHALL BE ANCHORED BY APPLYING WATER; MULCH PLACED ON SLOPES EQUAL TO OR STEEPER THAN 15 PERCENT SHALL BE COVERED BY A FABRIC NETTING AND ANCHORED WITH STAPLES IN ACCORDANCE WITH MANUFACTURER'S RECOMMENDATION. FABRIC NETTING AND STAPLES SHALL BE USED ON DISTURBED AREAS WITHIN 50' OF WETLANDS REGARDLESS OF THE UPSTREAM SLOPE. MULCH PLACED BETWEEN OCTOBER 15TH AND APRIL 15TH ON SLOPES EQUAL TO OR STEEPER THAN 8 PERCENT SHALL BE COVERED WITH A FABRIC NETTING AND ANCHORED WITH STAPLES IN ACCORDANCE WITH THE MANUFACTURER'S RECOMMENDATIONS. SLOPES STEEPER THAN 3:1 AND EQUAL TO OR FLATTER THAN 2:1, WHICH ARE TO BE REVEGETATED, SHALL RECEIVE CURLEX BLANKETS BY AMERICAN EXCELSIOR OR EQUAL. MULCH SHALL NOT BE PLACED OVER SNOW.
7. TEMPORARY STOCKPILES OF STUMPS, GRUBBINGS, OR COMMON EXCAVATION WILL BE PROTECTED AS FOLLOWS:
 - A) TEMPORARY STOCKPILES SHALL NOT BE LOCATED WITHIN 100 FEET OF ANY WETLANDS WHICH WILL NOT BE DISTURBED AND SHALL BE LOCATED AWAY FROM DRAINAGE SWALES.
 - B) STOCKPILES SHALL BE STABILIZED WITHIN 7 DAYS BY EITHER TEMPORARILY SEEDING THE STOCKPILE BY A HYDROSEED METHOD CONTAINING AN EMULSIFIED MULCH TACKIFIER OR BY COVERING THE STOCKPILE WITH MULCH, SUCH AS HAY, STRAW, OR EROSION CONTROL MIX.
 - C) STOCKPILES SHALL BE SURROUNDED BY SEDIMENTATION BARRIER AT THE TIME OF FORMATION.

9. ALL DENUDED AREAS THAT ARE WITHIN 100 FEET OF AN UNDISTURBED WETLAND, WHICH HAVE BEEN PROBABLY GRADED AND ARE NOT LOCATED WITHIN A PARKING AREA, ACCESS DRIVE OR ROADWAY SUBBASE AREA, SHALL RECEIVE MULCH OR EROSION CONTROL MESH FABRIC WITHIN 48 HOURS OF INITIAL DISTURBANCE OF SOIL. ALL AREAS WITHIN 100 FEET OF AN UNDISTURBED WETLAND SHALL BE MULCHED PRIOR TO ANY PREDICTED RAIN EVENT REGARDLESS OF THE 48 HOUR WINDOW. IN OTHER AREAS, THE TIME PERIOD MAY BE EXTENDED TO 7 DAYS.
9. FOR WORK, WHICH IS CONDUCTED BETWEEN OCTOBER 15TH AND APRIL 15TH OF ANY CALENDAR YEAR, ALL DENUDED AREAS, SHALL BE COVERED WITH HAY MULCH OR EROSION CONTROL MIX, APPLIED AT TWICE THE NORMAL APPLICATION RATE AND ANCHORED WITH A FABRIC NETTING. THE TIME PERIOD FOR APPLYING MULCH SHALL BE LIMITED TO 2 DAYS FOR ALL AREAS.
10. DURING GRUBBING OPERATIONS STONE CHECK DAMS SHALL BE INSTALLED AT ANY EVIDENT CONCENTRATED FLOW DISCHARGE POINTS AND AS DIRECTED ON THE EROSION CONTROL PLANS.
11. SILT FENCING WITH A MINIMUM STAKE SPACING OF 6 FEET SHALL BE USED, UNLESS THE FENCE IS SUPPORTED BY WIRE FENCE REINFORCEMENT OF MINIMUM 14 GAUGE AND WITH A MAXIMUM MESH SPACING OF 6 INCHES, IN WHICH CASE STAKES MAY BE SPACED A MAXIMUM OF 10 FEET APART. THE BOTTOM OF THE FENCE SHALL BE ANCHORED.
12. WOOD WASTE COMPOST/BARK BERMS MAY BE USED IN LIEU OF SILTATION FENCING. BERMS SHALL BE REMOVED AND SPREAD IN A LAYER NOT TO EXCEED 3" THICK ONCE UPSTREAM AREAS ARE COMPLETED AND 90% CATCH OF VEGETATION IS ATTAINED.
13. STORM DRAIN CATCH BASIN INLET PROTECTION SHALL BE PROVIDED THROUGH THE USE OF STONE SEDIMENT BARRIERS OR APPROVED SEDIMENT BAGS (SUCH AS SILT SACK). THE BARRIERS SHALL BE INSPECTED AFTER EACH RAINFALL AND REPAIRS MADE AS NECESSARY. SEDIMENT SHALL BE REMOVED AND THE BARRIER RESTORED TO ITS ORIGINAL DIMENSIONS WHEN THE SEDIMENT HAS ACCUMULATED TO 1/2 THE DESIGN DEPTH OF THE BARRIER. THE BARRIER SHALL BE REMOVED WHEN THE TRIBUTARY DRAINAGE AREA HAS BEEN STABILIZED.
14. WATER AND/OR CALCIUM CHLORIDE SHALL BE FURNISHED AND APPLIED IN ACCORDANCE WITH MAINE DEPARTMENT OF TRANSPORTATION SPECIFICATIONS - SECTION - DUST CONTROL.
15. LOAM AND SEED IS INTENDED TO SERVE, AS THE PRIMARY PERMANENT REVEGETATIVE MEASURE FOR ALL DENUDED AREAS NOT PROVIDED WITH OTHER EROSION CONTROL MEASURES, SUCH AS RIPRAP OR STONE DITCH PROTECTION. SEEDING SHALL NOT OCCUR OVER SNOW.

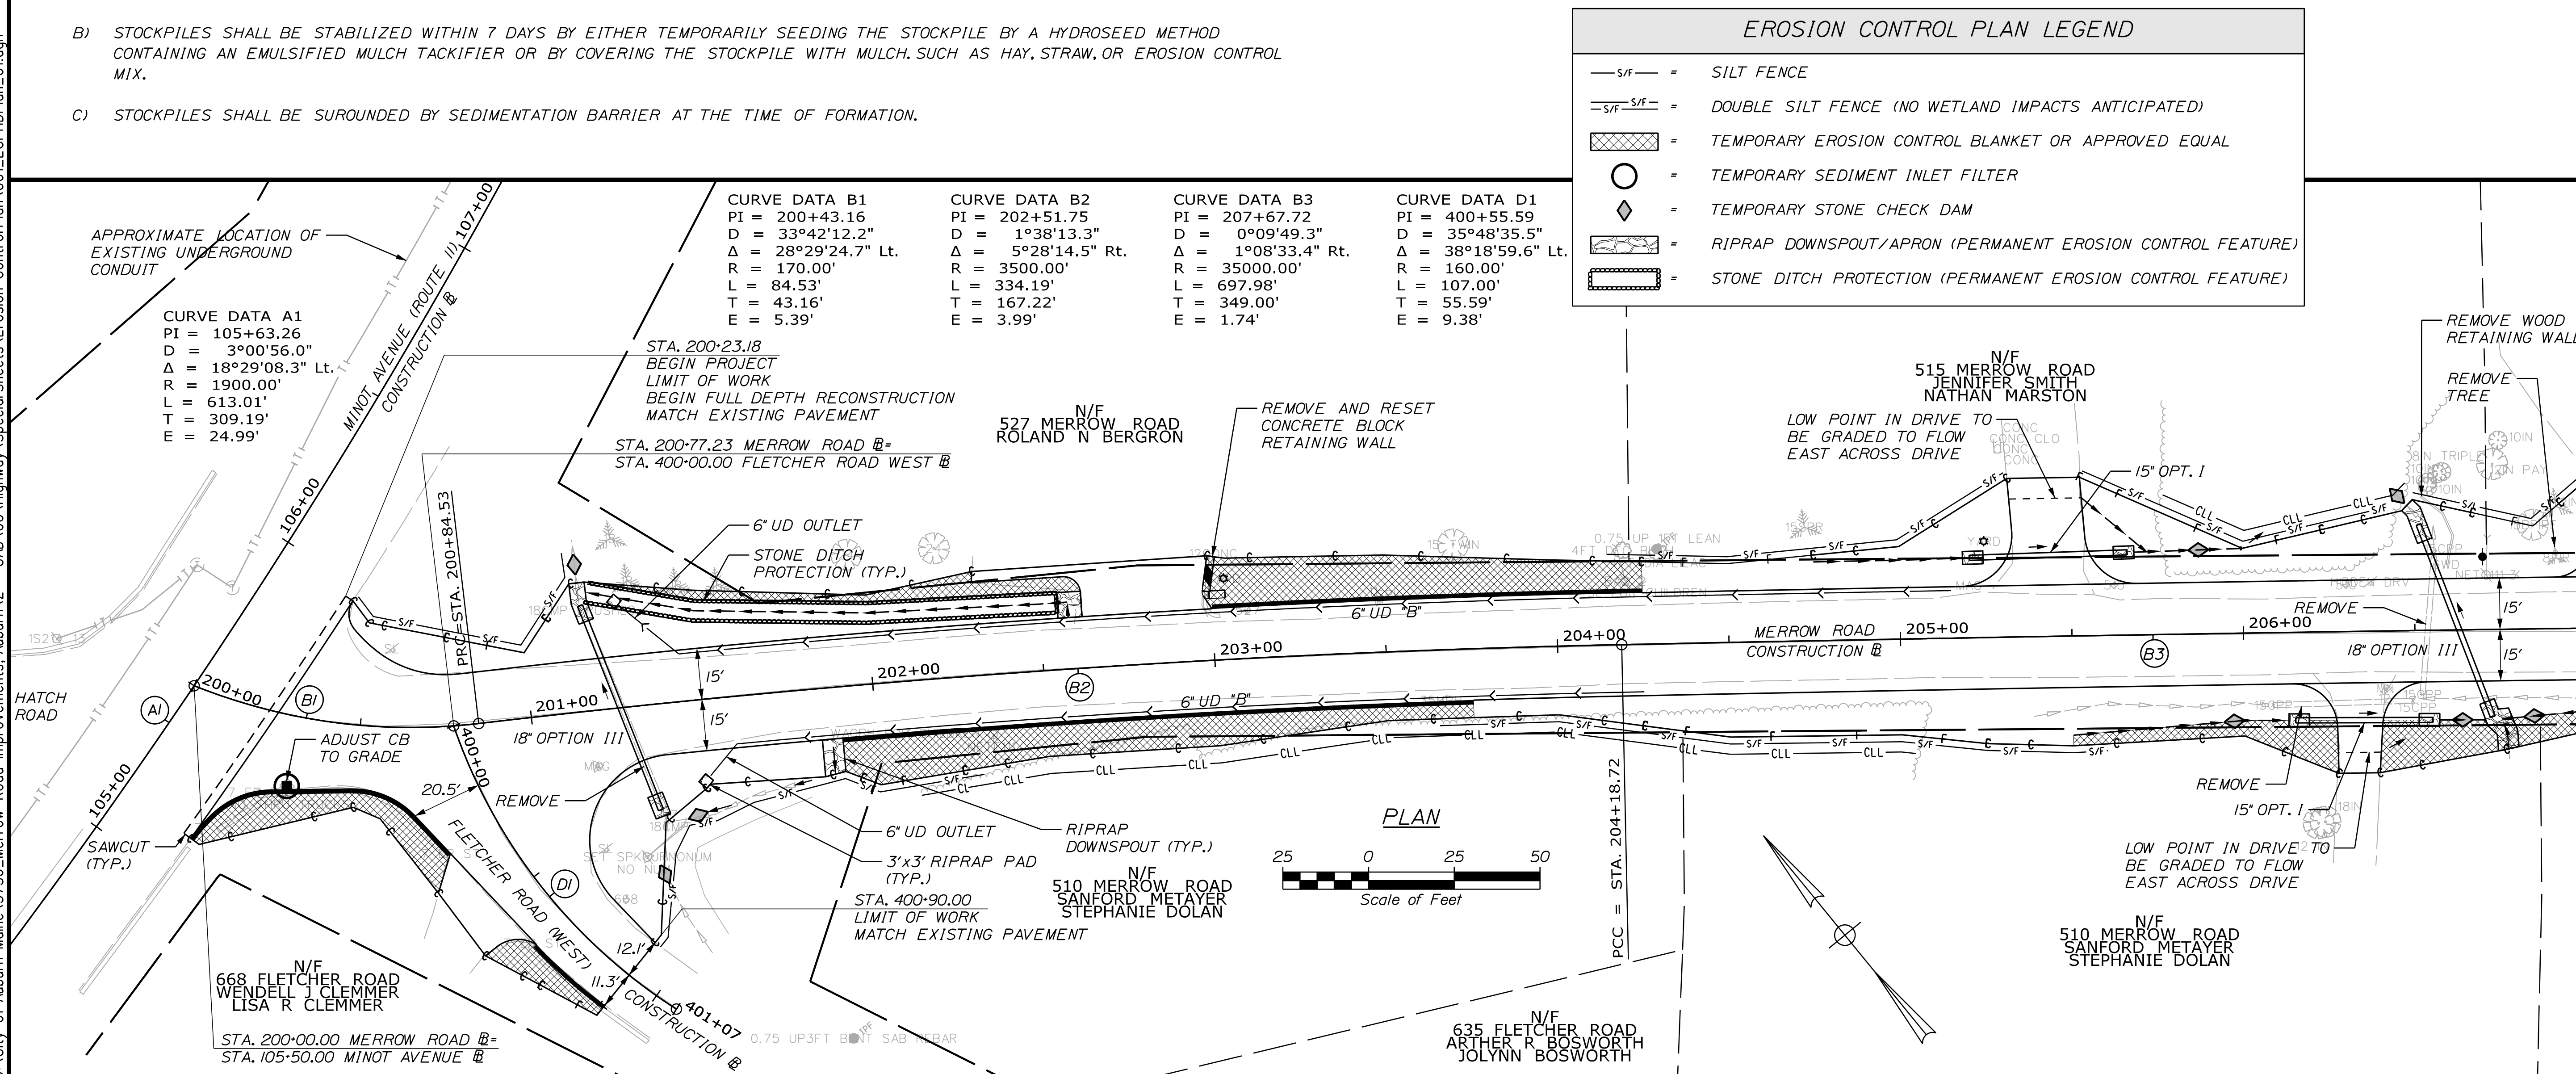

CITY OF AUBURN
60 COURT STREET
AUBURN, MAINE 04210



PROJ. MANAGER	K. BENNETT	BY	DATE
DESIGN-DETAILS	T. WARREN	E. RINKSON	02/25
CHECKED-REVISED	J. WINCHEBAUGH	D. LITINGER	02/25
DESIGN-OF-TALED2	-	-	-
DESIGNS-OF-TALED3	-	-	-
REVISIONS 1	-	-	-
REVISIONS 2	-	-	-
REVISIONS 3	-	-	-
REVISIONS 4	-	-	-
FIELD CHANGES	-	-	-
SIGNATURE			P.E. NUMBER
DATE			

AUBURN
MERROW ROAD

APPENDIX A
EROSION CONTROL PLANS

SHEET NUMBER

A1

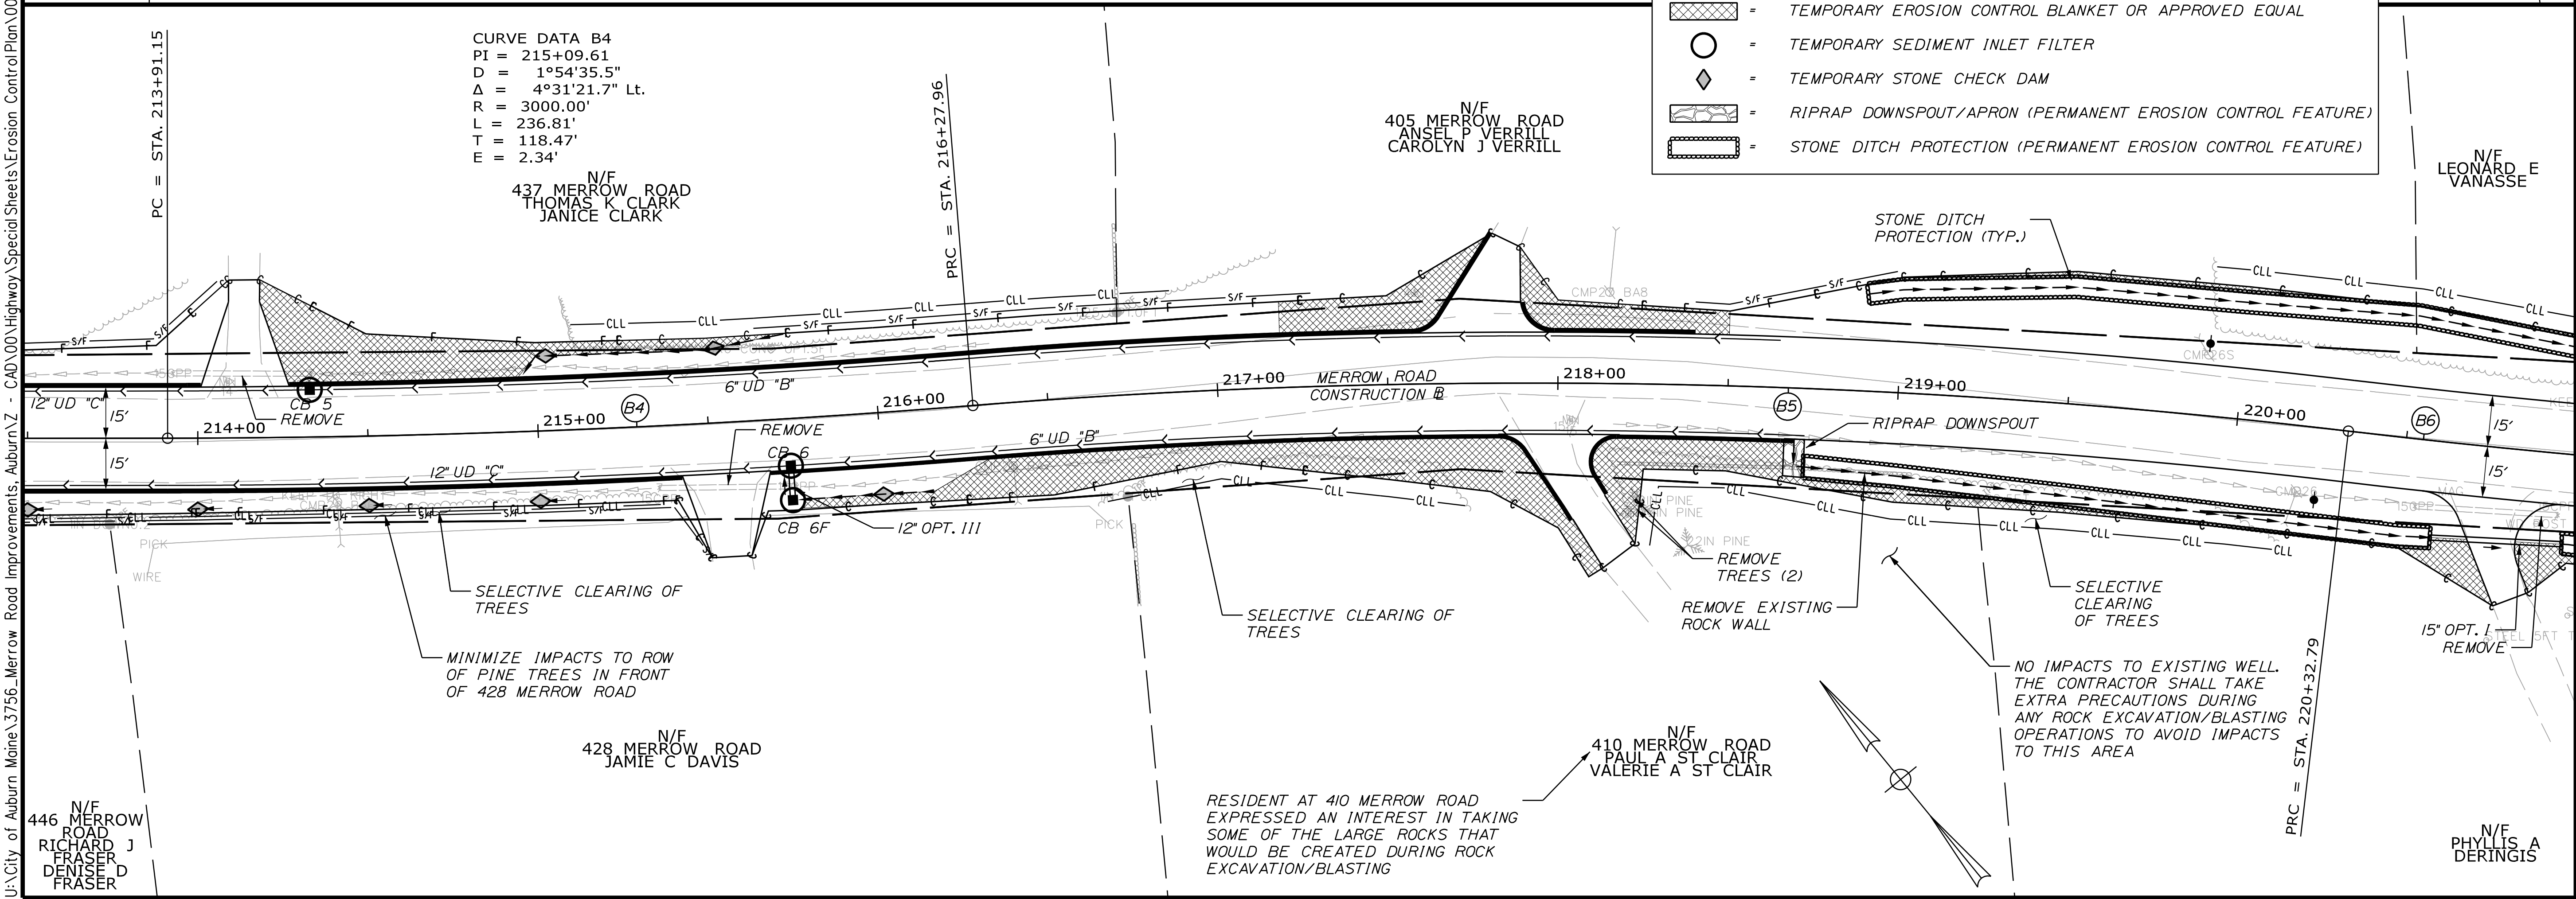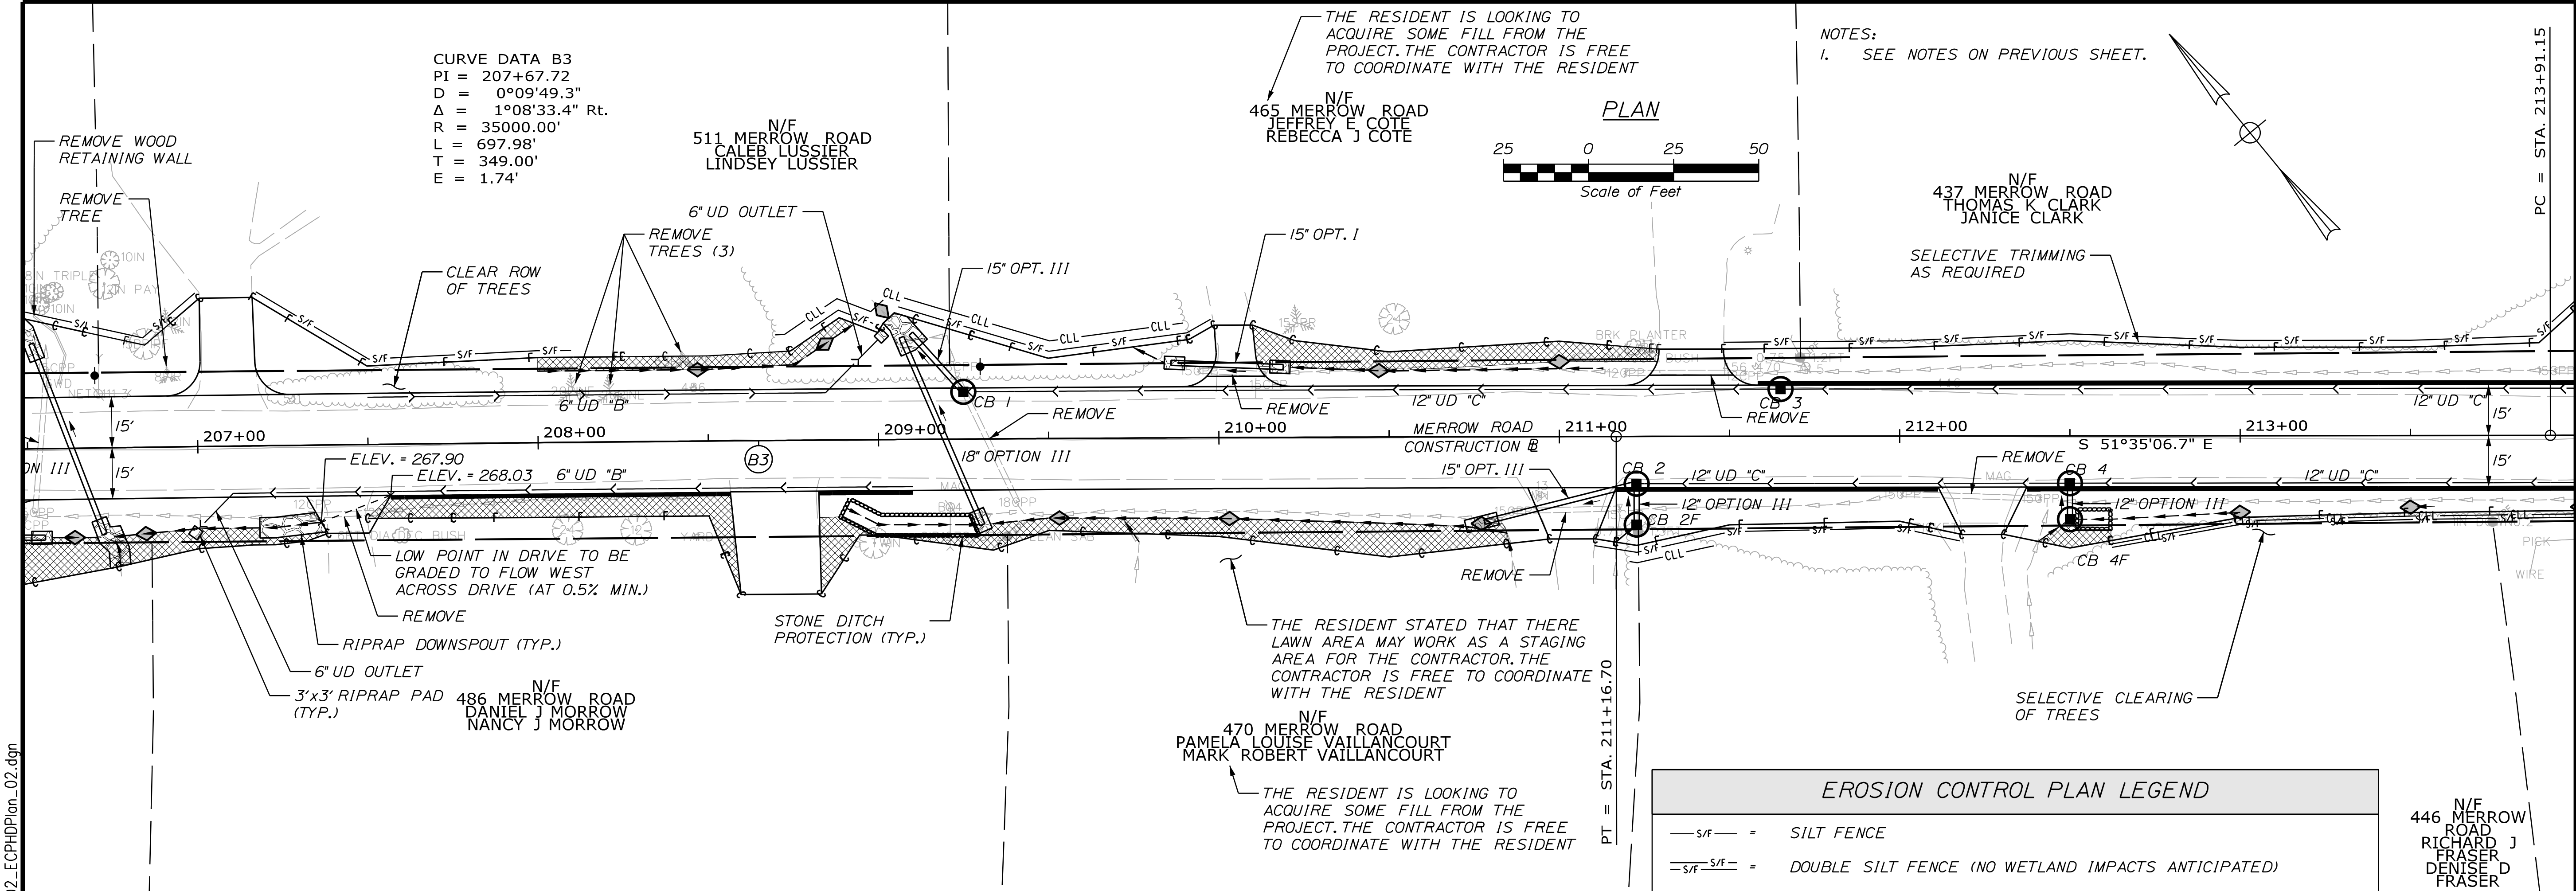

CITY OF AUBURN
60 COURT STREET
AUBURN, MAINE 04210

PROJ. MANAGER
K. BENNETT

DESIGNED
J. WARREN

CHECKED
J. WARREN

DATE
02/25

BY
J. WINCHENBACH

DESIGNED
J. WINCHENBACH

CHECKED
J. WINCHENBACH

DATE
02/25

SIGNATURE
D. ETINGER

P.E. NUMBER

DATE

AUBURN
MERROW ROAD

APPENDIX A
EROSION CONTROL PLANS

SHEET NUMBER
A2

Username: Jored.Winchinbach

Date: 2/28/2025

Division: HIGHWAY


Filename: ... \004_ECPhdPlan_04.dgn

U:\City of Auburn Maine\3756-Merrow Road Improvements, Auburn, Z - CAD\00 Highway\Special Sheets\Erosion Control\Plan\004_ECPhdPlan_04.dgn

NOTES:
1. AWS&D IS COMPLETING TEST PITS WITHIN THE PROJECT LIMITS TO VERIFY UTILITY DEPTH INFORMATION. THIS INFORMATION WILL BE PROVIDED TO THE CONTRACTOR. SEE SPIO4 - UTILITIES FOR SPECIFIC TEST PIT LOCATIONS.

CURVE DATA B10
PI = 236+64.11
D = 0°17'11.3"
Δ = 1°41'20.5" Rt.
R = 20000.00'
L = 589.58'
T = 294.81'
E = 2.17'

CURVE DATA B11
PI = 241+01.13
D = 1°19'56.9"
Δ = 3°47'21.9" Lt.
R = 4300.00'
L = 284.39'
T = 142.25'
E = 2.35'


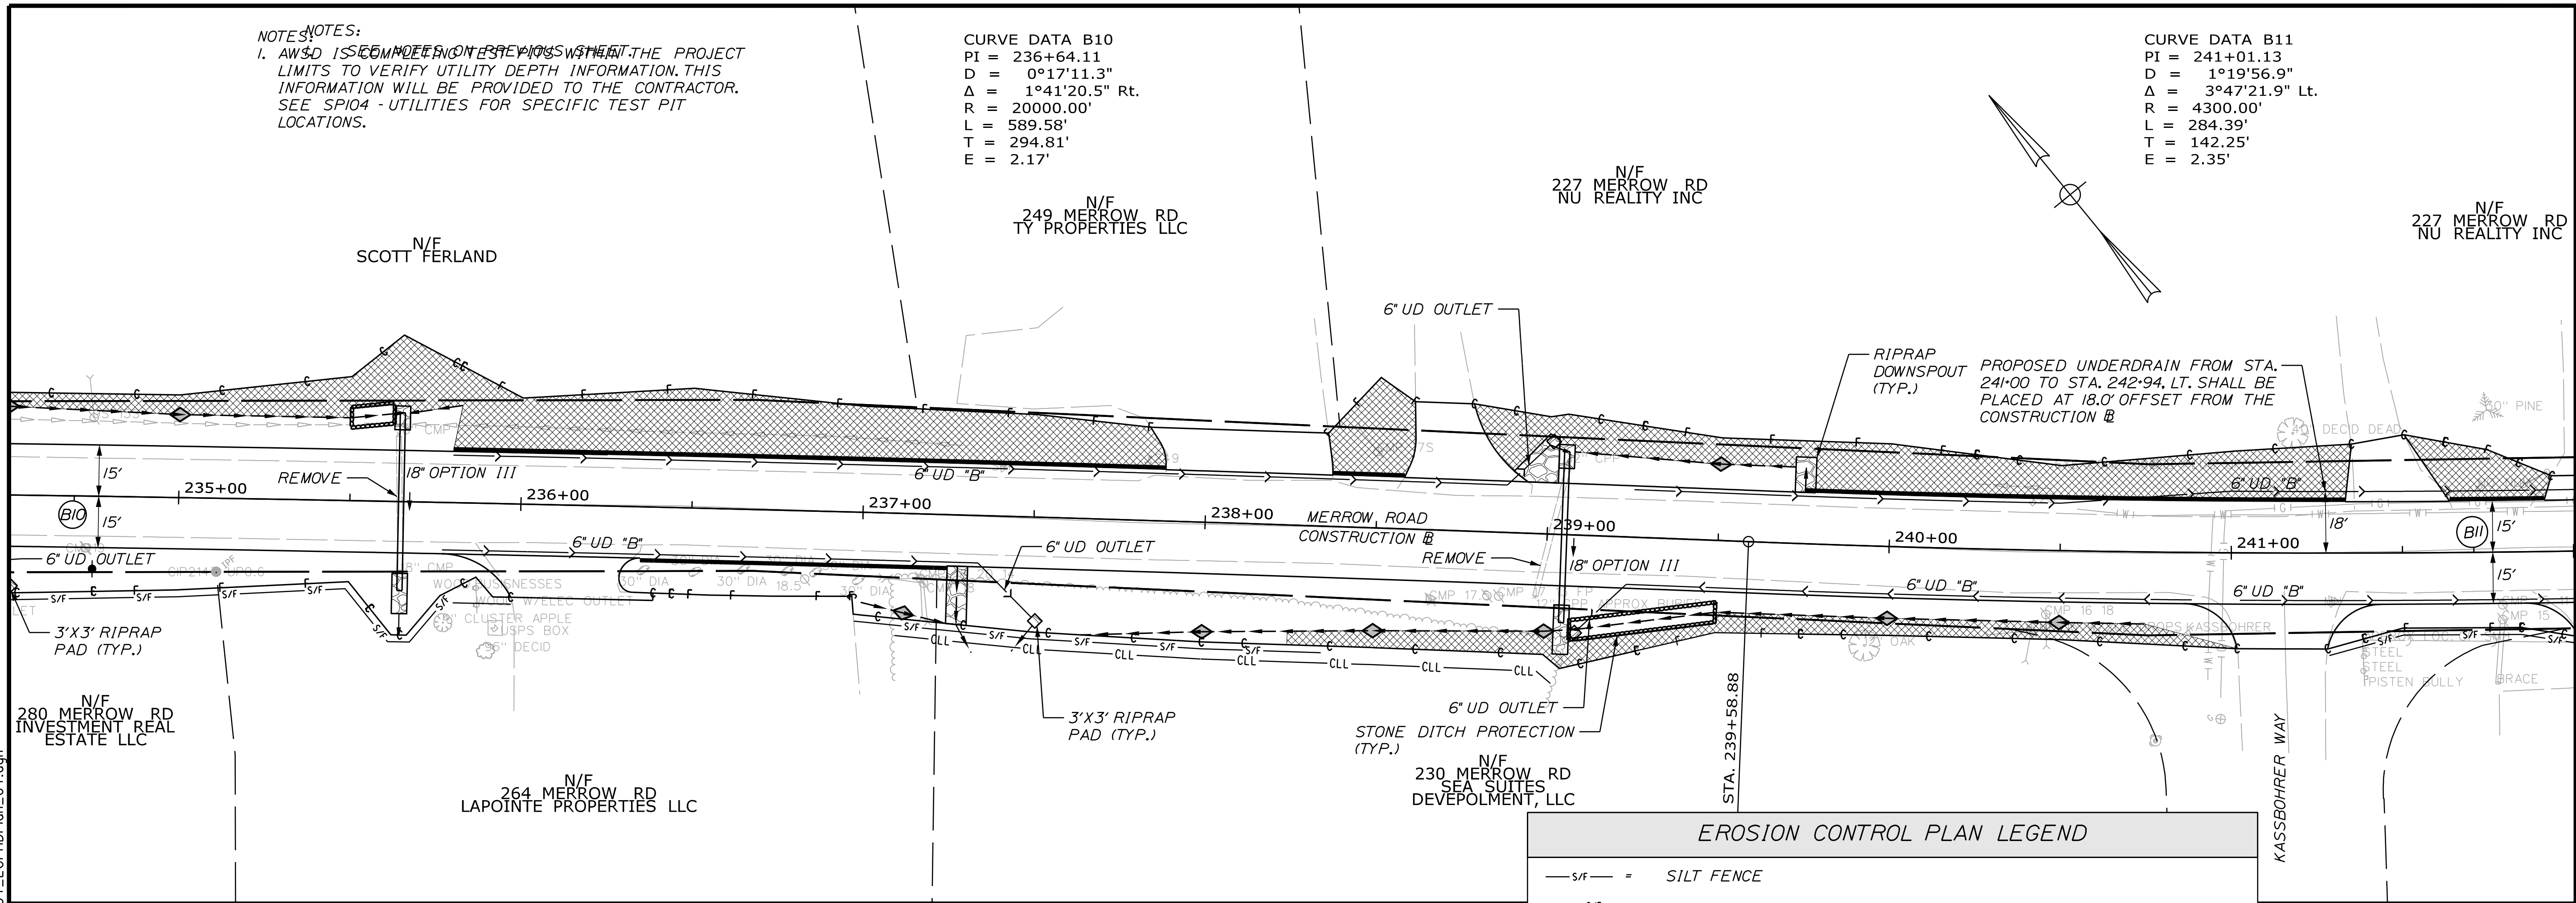


EROSION CONTROL PLAN LEGEND

- S/F — = SILT FENCE
- S/F — S/F — = DOUBLE SILT FENCE (NO WETLAND IMPACTS ANTICIPATED)
- [Cross-hatched box] = TEMPORARY EROSION CONTROL BLANKET OR APPROVED EQUAL
- [Circle with dot] = TEMPORARY SEDIMENT INLET FILTER
- [Diamond] = TEMPORARY STONE CHECK DAM
- [Box with wavy lines] = RIPRAP DOWNSPOUT/APRON (PERMANENT EROSION CONTROL FEATURE)
- [Box with dashed lines] = STONE DITCH PROTECTION (PERMANENT EROSION CONTROL FEATURE)

NOTES:
1. AWS&D IS COMPLETING TEST PITS WITHIN THE PROJECT LIMITS TO VERIFY UTILITY DEPTH INFORMATION. THIS INFORMATION WILL BE PROVIDED TO THE CONTRACTOR. SEE SPIO4 - UTILITIES FOR SPECIFIC TEST PIT LOCATIONS.

CURVE DATA B11
PI = 241+01.13
D = 1°19'56.9"
Δ = 3°47'21.9" Lt.
R = 4300.00'
L = 284.39'
T = 142.25'
E = 2.35'

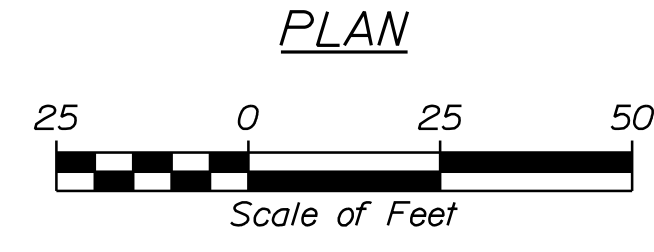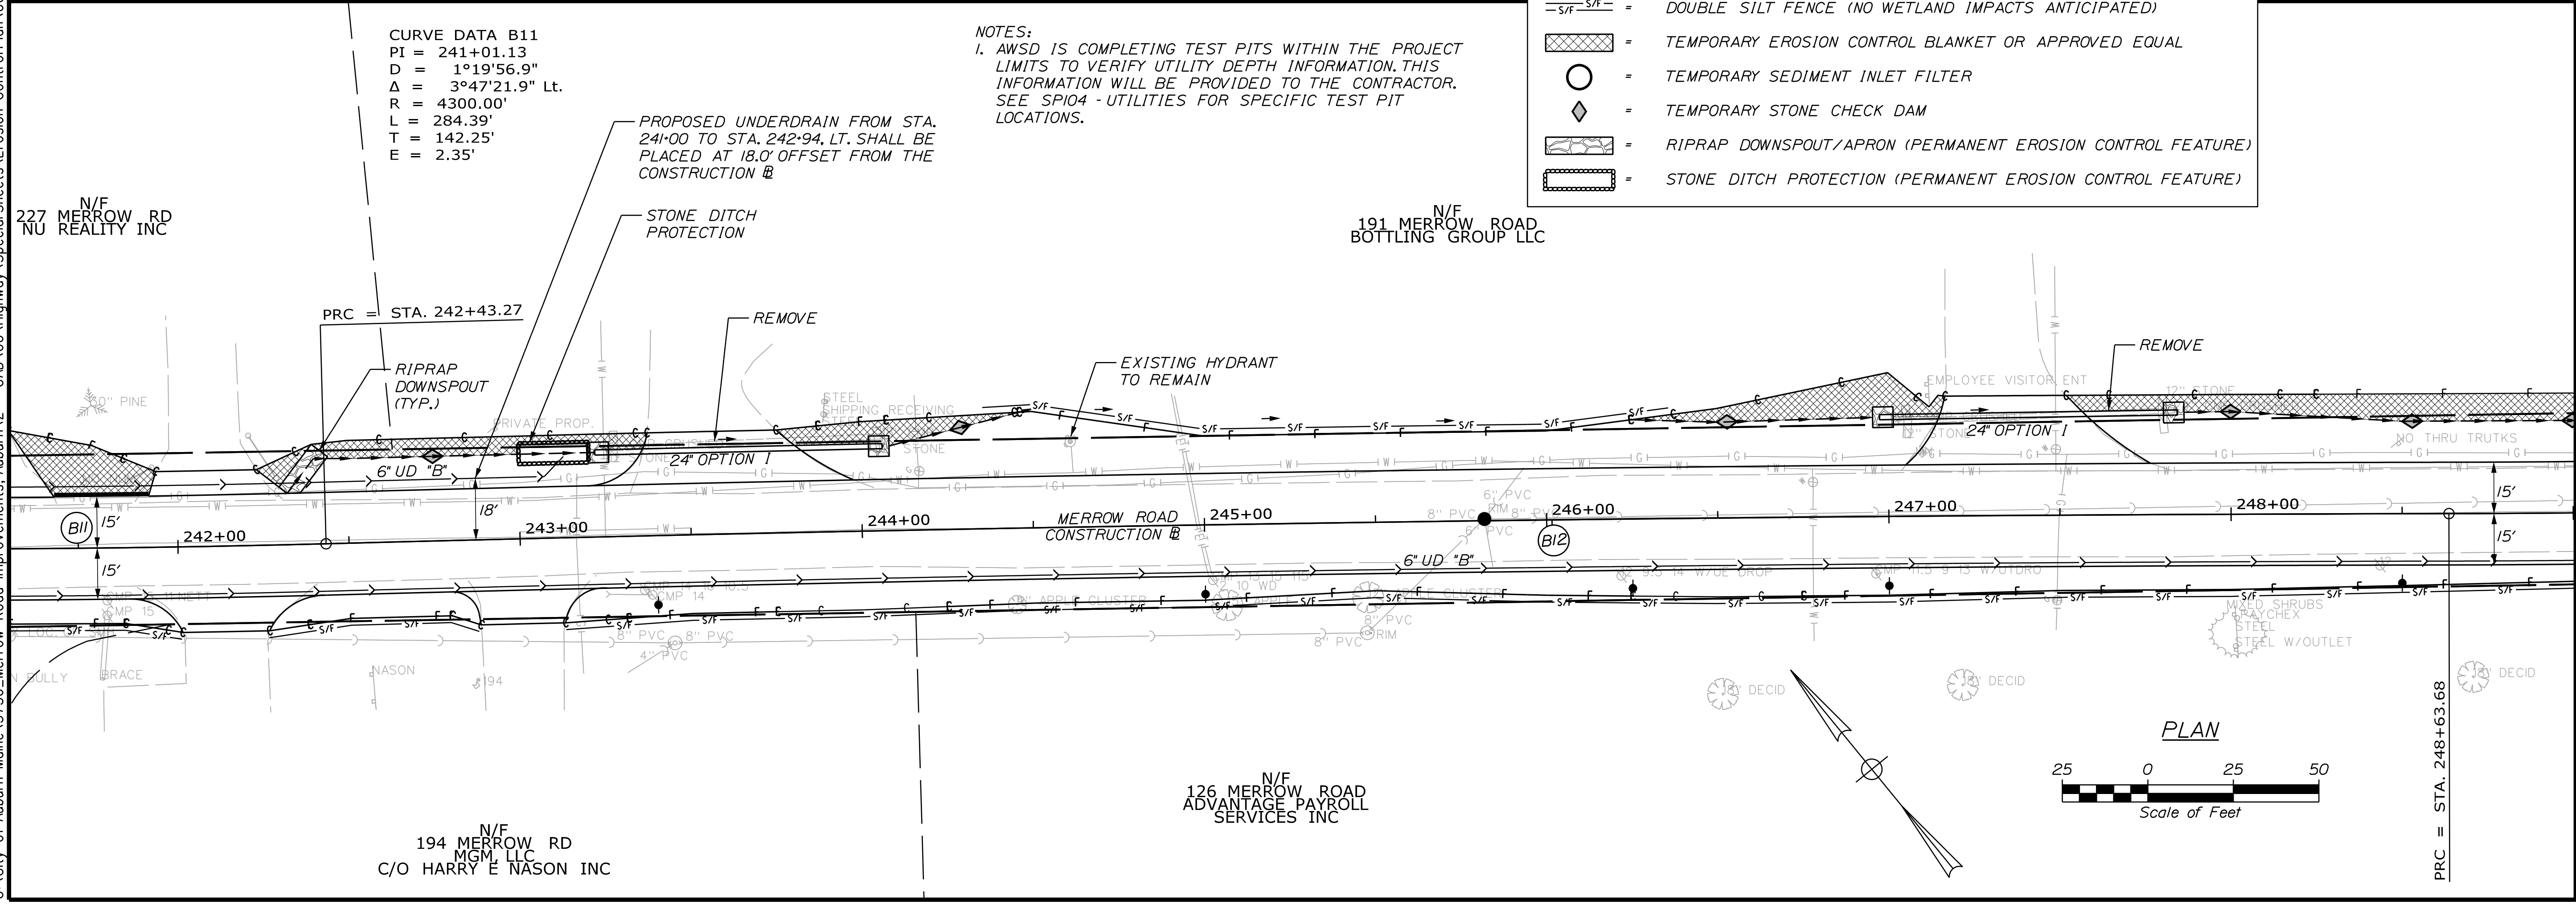

CITY OF AUBURN
60 COURT STREET
AUBURN, MAINE 04210

AUBURN
MERROW ROAD
APPENDIX A
EROSION CONTROL PLANS

PROJ. MANAGER	BY	DATE	SIGNATURE	P.E. NUMBER	DATE
K. BENNETT	E. ROBINSON	02/25	[Signature]		
DESIGN-DETAILED	J. WINCHINBACH	02/25	[Signature]		
DESIGN-DETAILED	D. EITINGER				
REVISIONS 1					
REVISIONS 2					
REVISIONS 3					
REVISIONS 4					
FIELD CHANGES					

SHEET NUMBER

A 4

CURVE DATA B13
PI = 251+01.10
D = 1°16'23.7"
Δ = 6°02'24.7" Lt.
R = 4500.00'
L = 474.40'
T = 237.42'
E = 6.26'

N/F
191 MERROW ROAD
BOTTLING GROUP LLC

N/F
126 MERROW ROAD
ADVANTAGE PAYROLL
SERVICES INC

N/F
120 MERROW ROAD
AC REAL ESTATE LLC

N/F
101 MERROW ROAD
FUTUREGUARD
HOLDING LLC

N/F
94 MERROW ROAD
AUBURN REALTY
ASSOCIATES

N/F
48 MERROW ROAD
TODDLE INN
REAL ESTATE LLC

N/F
76 MERROW ROAD
WESTERN MAINE
TRANSPORTATIONS

NOTES:
1. SEE NOTES ON PREVIOUS SHEET.

NOTES:
1. AWS D IS COMPLETING TEST PITS WITHIN THE PROJECT LIMITS TO VERIFY UTILITY DEPTH INFORMATION. THIS INFORMATION WILL BE PROVIDED TO THE CONTRACTOR. SEE SPIO4 - UTILITIES FOR SPECIFIC TEST PIT LOCATIONS.
2. THE AWS D IS COMPLETING TEST PITS AT THIS CROSSING. THE CONTRACTOR SHALL POSTPONE SUBMITTALS FOR CB11 AND CB12 UNTIL TEST PIT INFORMATION IS OBTAINED AND THE PIPE INVERTS HAVE BEEN ADJUSTED ACCORDINGLY.

EROSION CONTROL PLAN LEGEND

- S/F — = SILT FENCE
- S/F — S/F — = DOUBLE SILT FENCE (NO WETLAND IMPACTS ANTICIPATED)
- [Hatched Box] = TEMPORARY EROSION CONTROL BLANKET OR APPROVED EQUAL
- [Circle] = TEMPORARY SEDIMENT INLET FILTER
- [Diamond] = TEMPORARY STONE CHECK DAM
- [Riprap Box] = RIPRAP DOWNSPOUT/APRON (PERMANENT EROSION CONTROL FEATURE)
- [Stone Box] = STONE DITCH PROTECTION (PERMANENT EROSION CONTROL FEATURE)

PLAN



CITY OF AUBURN
60 COURT STREET
AUBURN, MAINE 04210

PROJ. MANAGER	BY	DATE	SIGNATURE	P.E. NUMBER	DATE
K. BENNETT	T. WARREN	02/25	[Signature]		
CHECKED-REVIEWED	E. ROBINSON	02/25	[Signature]		
DESIGNED-DETAILED	J. WINCHENBACH		[Signature]		
DESIGNED-DETAILED	D. EITINGER		[Signature]		
REVISIONS 1					
REVISIONS 2					
REVISIONS 3					
REVISIONS 4					
FIELD CHANGES					

AUBURN
MERROW ROAD
APPENDIX A
EROSION CONTROL PLANS

SHEET NUMBER

A5

SHEET NUMBER

A 6