



EMERGENCY GATE ACCESS
NOT TO SCALE

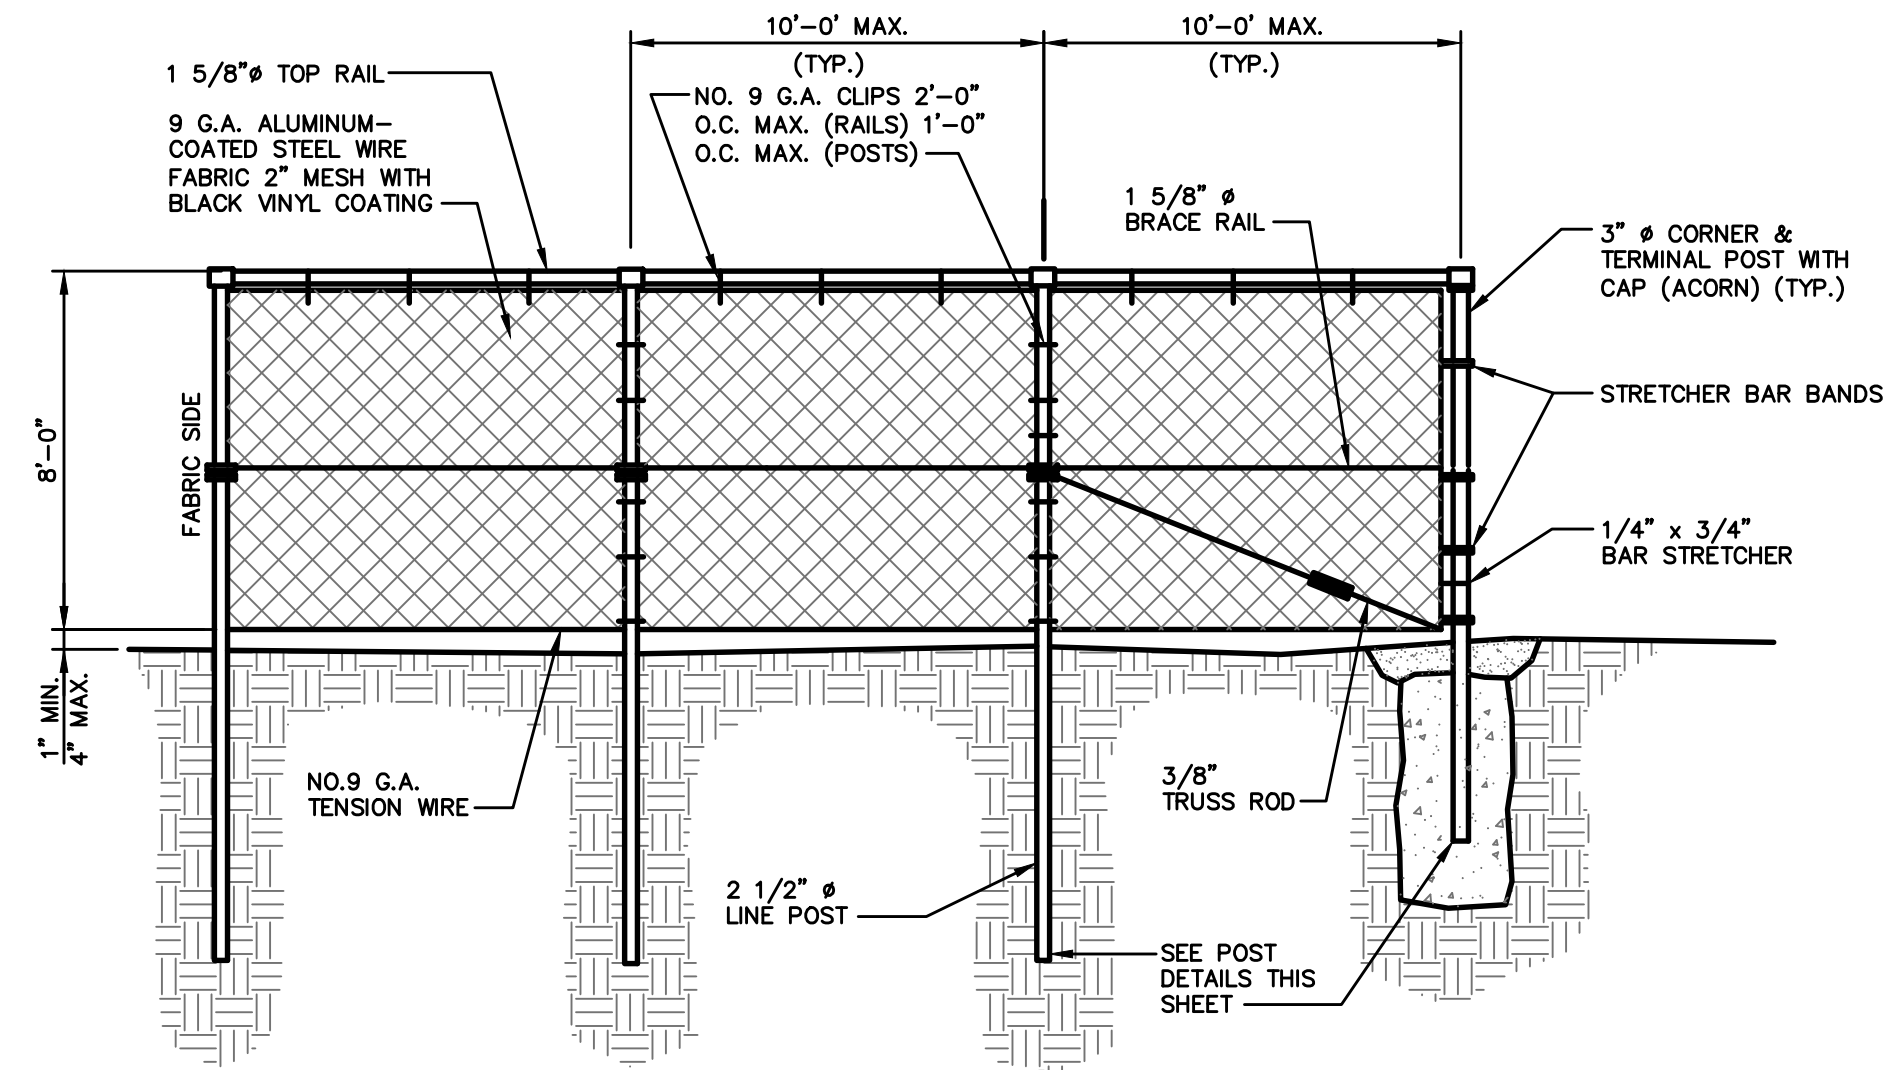


VINYL COATED CHAIN LINK FENCE
NOT TO SCALE

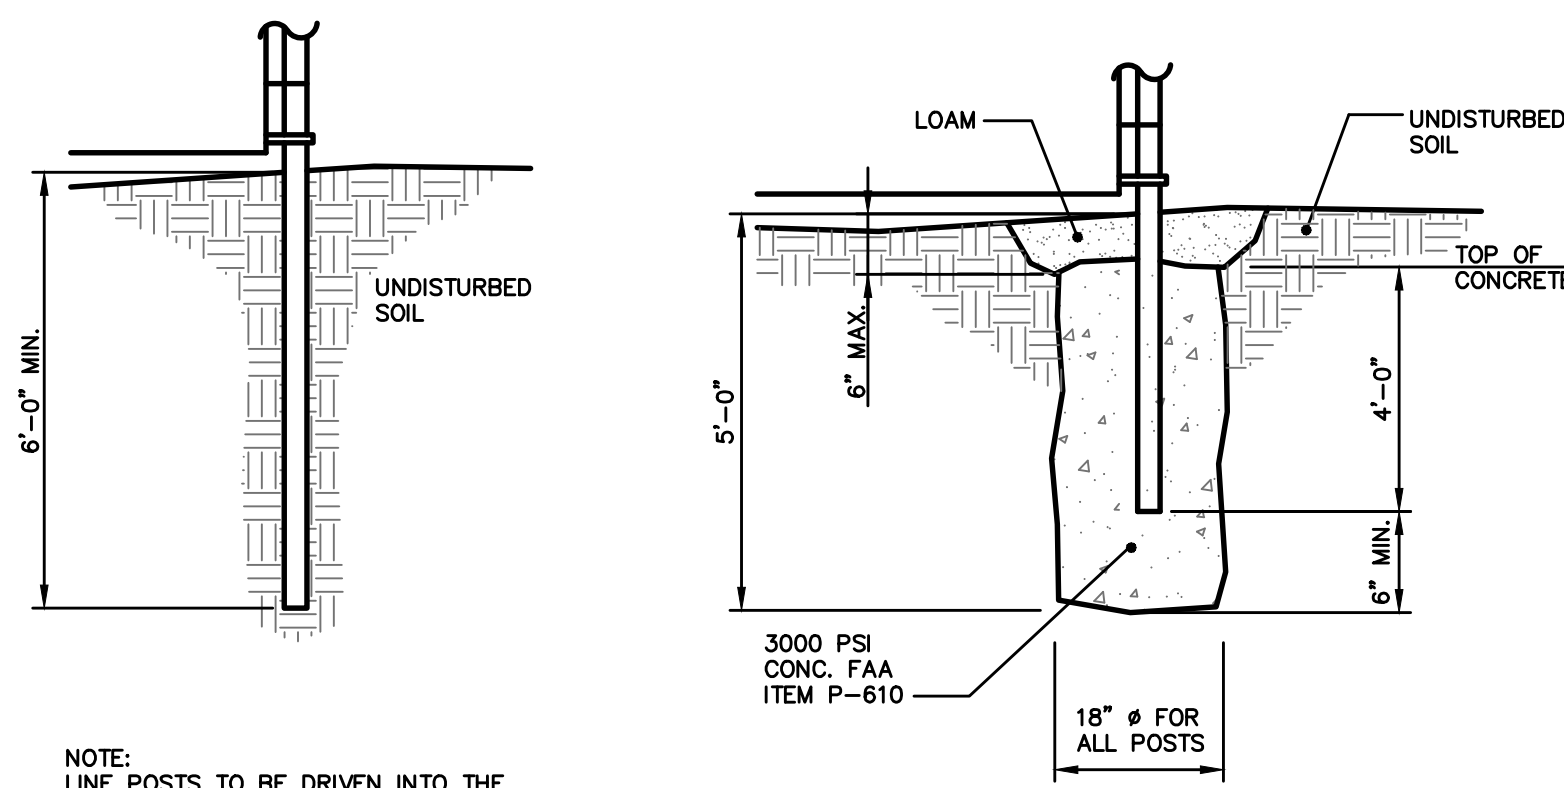

INTERMEDIARY LINE POST
NOT TO SCALE

CORNER & TERMINAL POST
NOT TO SCALE

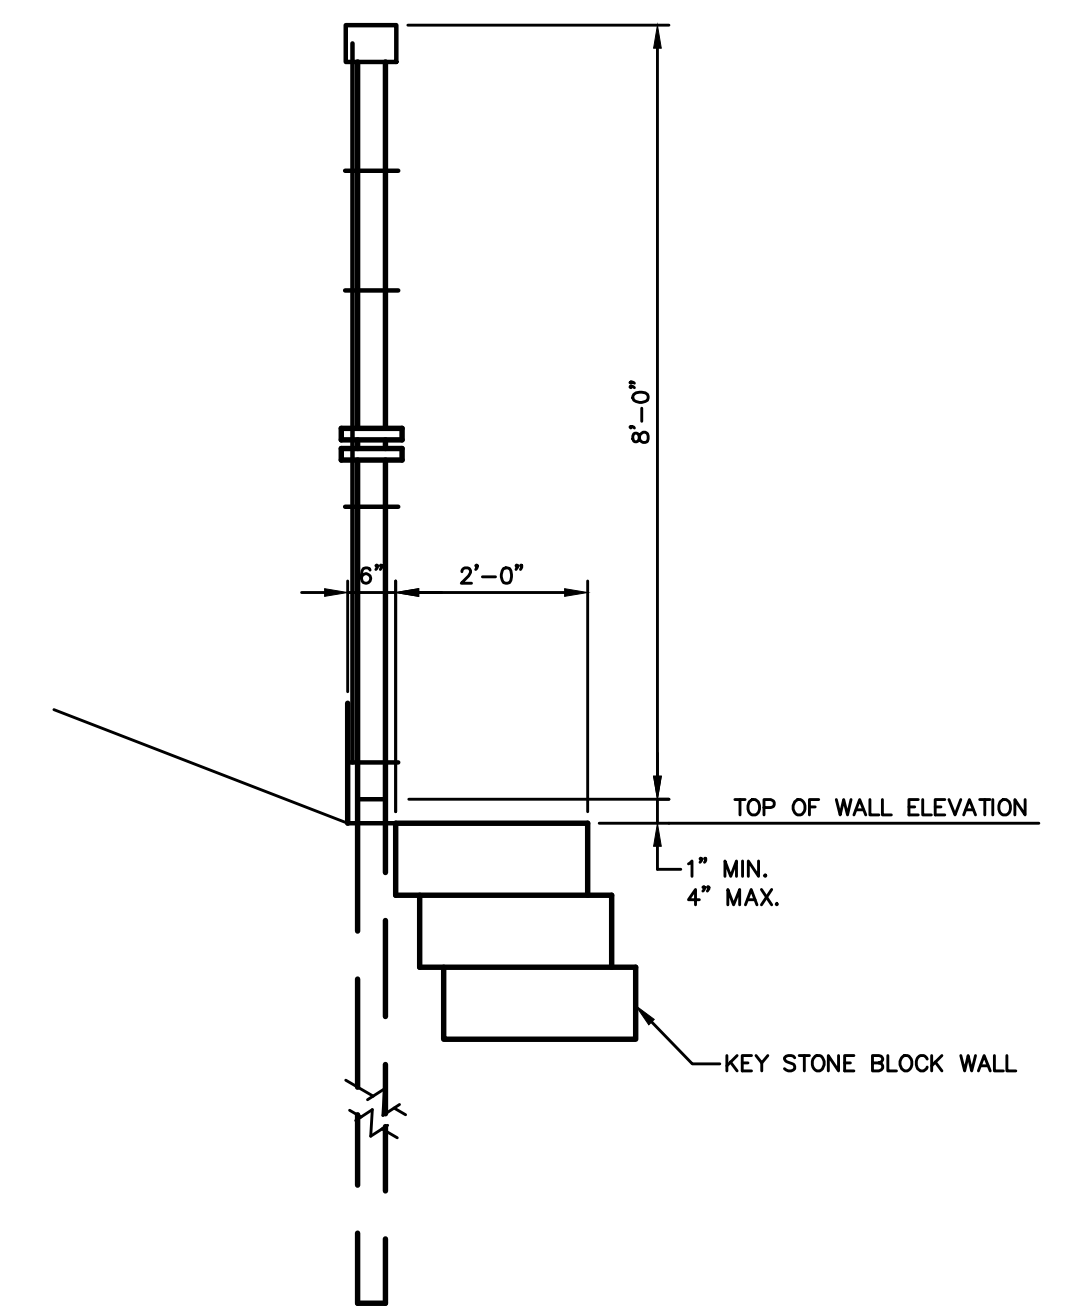

WALL WITH CHAIN LINK FENCE DETAIL
NOT TO SCALE

NOTE: THIS PLAN SET IS ISSUED FOR PERMITTING PURPOSES AND SHALL NOT BE USED FOR CONSTRUCTION.



U:\097_Auburn - Turner Street\Z - CAD\DWG\4097-DETAILS.dwg 8/9/2023 1:01 PM

Rev.	Date	Revision

SITE PLAN REVIEW	Date	By
	8/9/23	DER

Design: AJK	Draft: CG	Date: AUG 2023
Checked: DER	Scale: N.T.S.	Job No.: 4097
File Name: 4097-DETAILS.dwg		
This plan shall not be modified without written permission from Gorrill Palmer. Any alterations, authorized or otherwise, shall be at the user's sole risk and without liability to Gorrill Palmer.		



Relationships. Responsiveness. Results.
www.gorrillpalmer.com
207.772.2515
300 Southborough Drive - Suite 200
South Portland, ME 04106

Drawing Name:	Site Details
Project:	Auburn Self Storage Facility Turner Street, Auburn, Maine
Client:	Diamond Point Development, LLC 880 Marietta Highway, Suite 630-243, Roswell, GA 30075

Drawing No.
C502