

HARRIMAN

AUBURN BOSTON PORTLAND PORTSMOUTH



EDWARD LITTLE HIGH SCHOOL

AUBURN, MAINE


Harriman Project No. 16654

Key Plan

Proj North

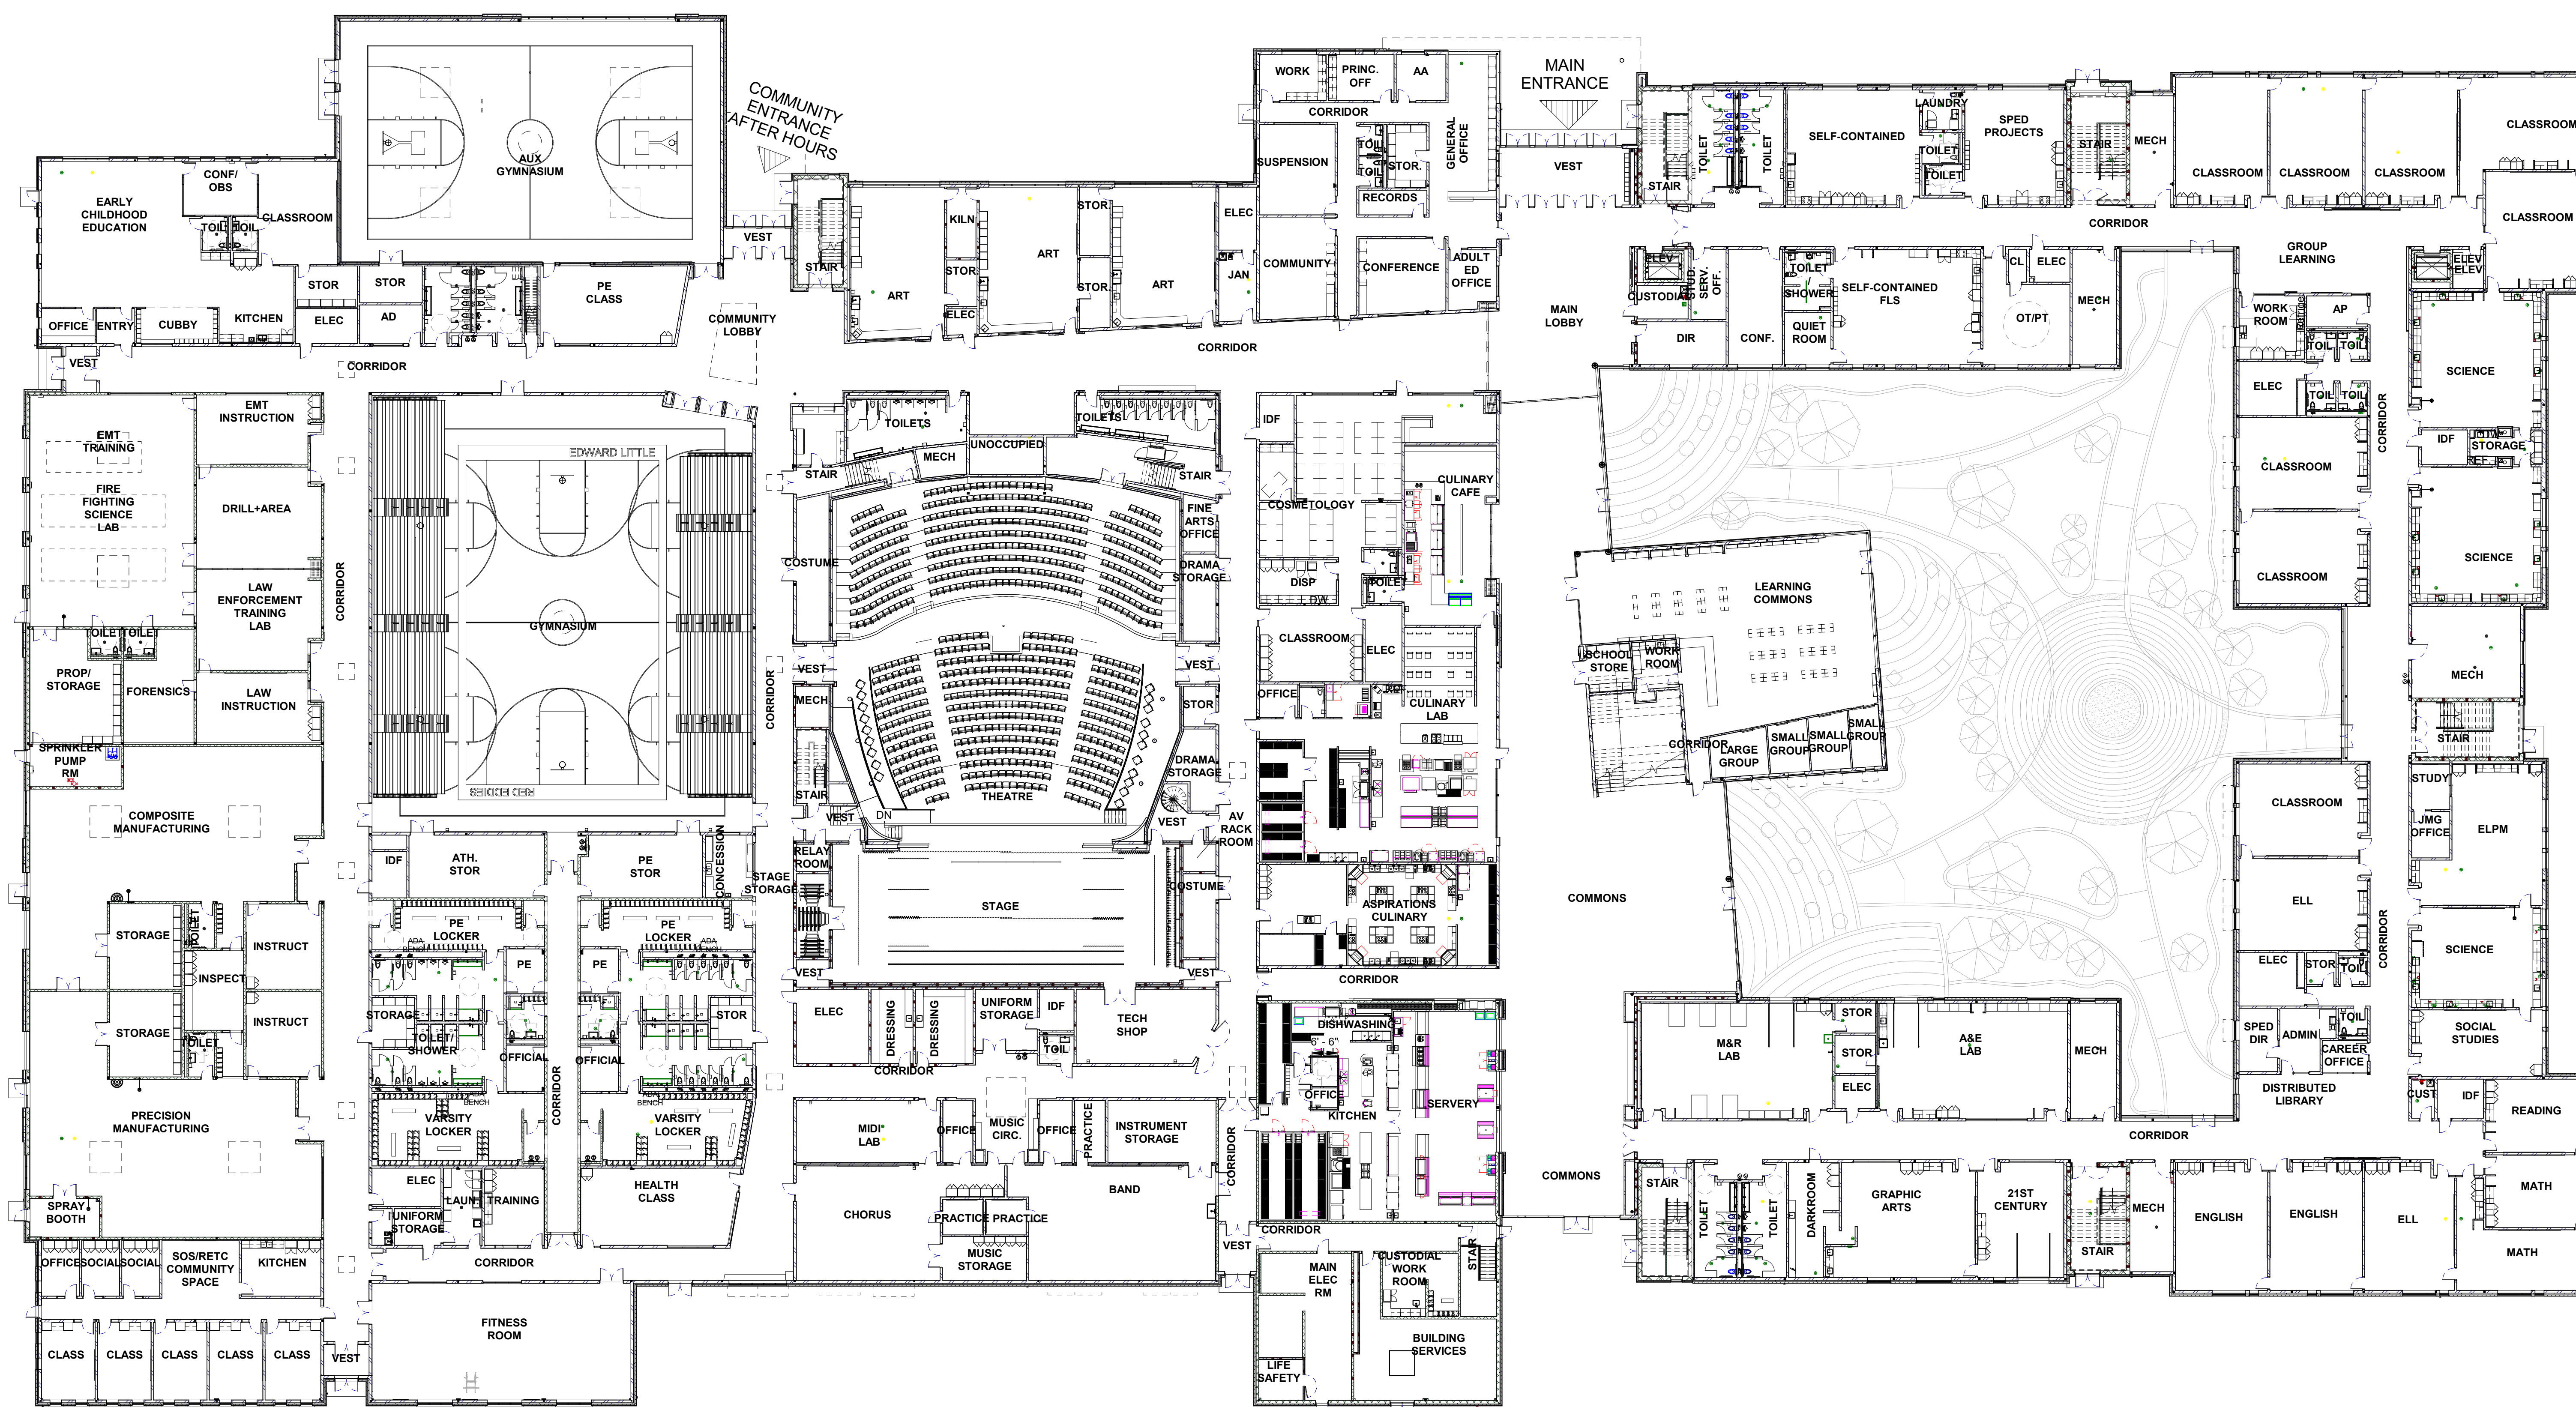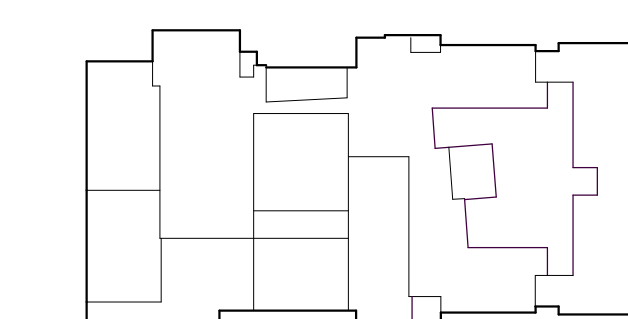

1 FIRST FLOOR PLAN
SCALE: 3/8" = 1'-0"

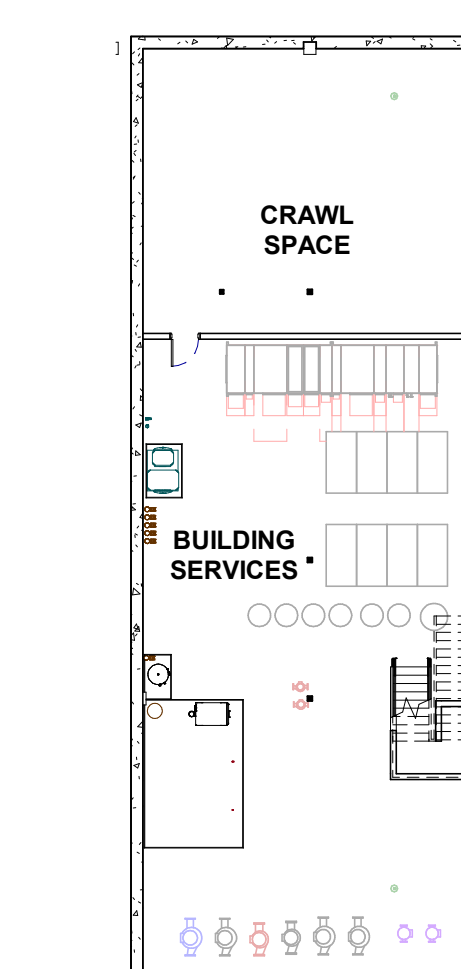

2 BASEMENT FLOOR PLAN
SCALE: 3/8" = 1'-0"

DEVELOPMENT REVIEW APPLICATION
JUNE 5, 2020

Rev Date Revision Description

Rev Date	Revision Description

PRELIMINARY NOT FOR CONSTRUCTION

PA/PE MDL © 2020 Harriman Associates
Drawn By: JAE

FIRST FLOOR AND BASEMENT PLAN

A01