

HARRIMAN

AUBURN BOSTON PORTLAND PORTSMOUTH


EDWARD LITTLE
HIGH SCHOOL

AUBURN, MAINE


Harriman Project No. 16654

Key Plan


Proj North

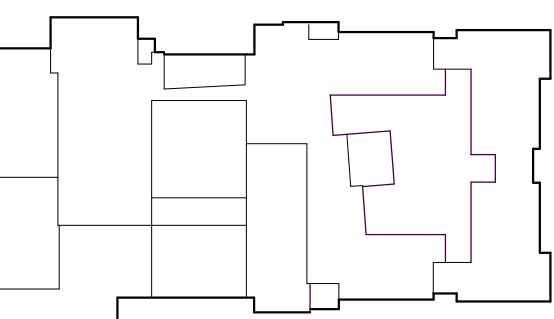

F1 NORTH ELEVATION - OVERALL
SCALE: 1" = 20'-0"

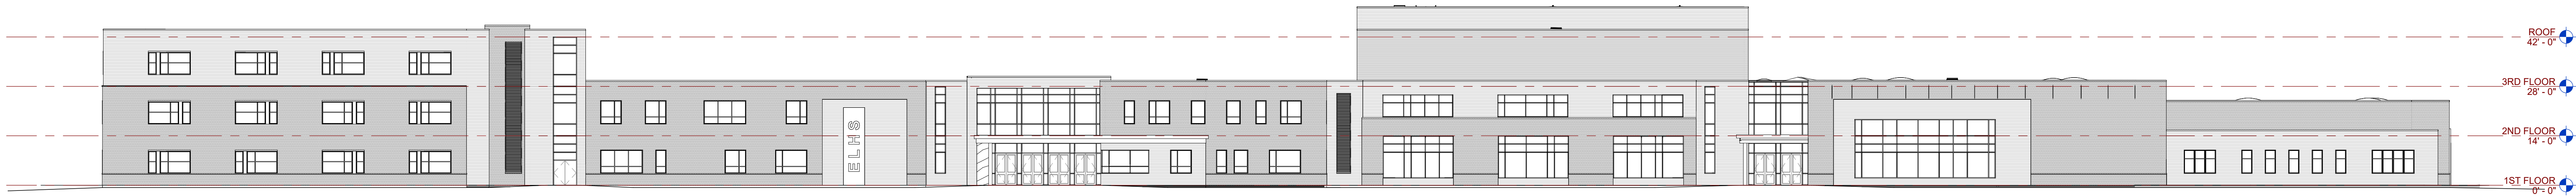


E1 EAST ELEVATION - OVERALL
SCALE: 1" = 20'-0"

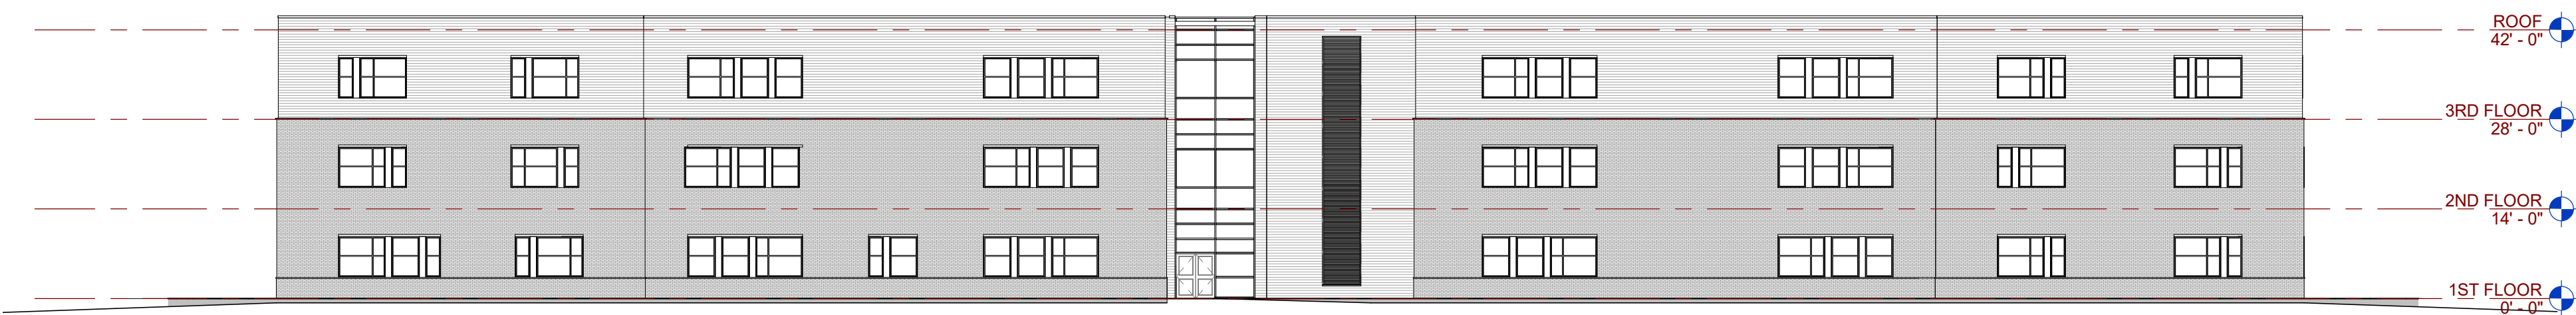


E4 WEST ELEVATION - OVERALL
SCALE: 1" = 20'-0"




D1 SOUTH ELEVATION - OVERALL
SCALE: 1" = 20'-0"

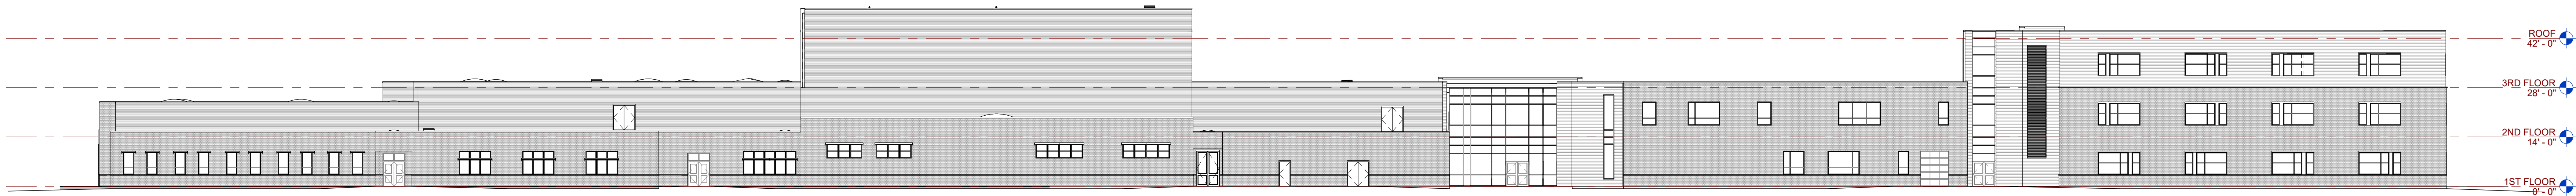


C1 NORTH ELEVATION - COURTYARD
SCALE: 1" = 20'-0"

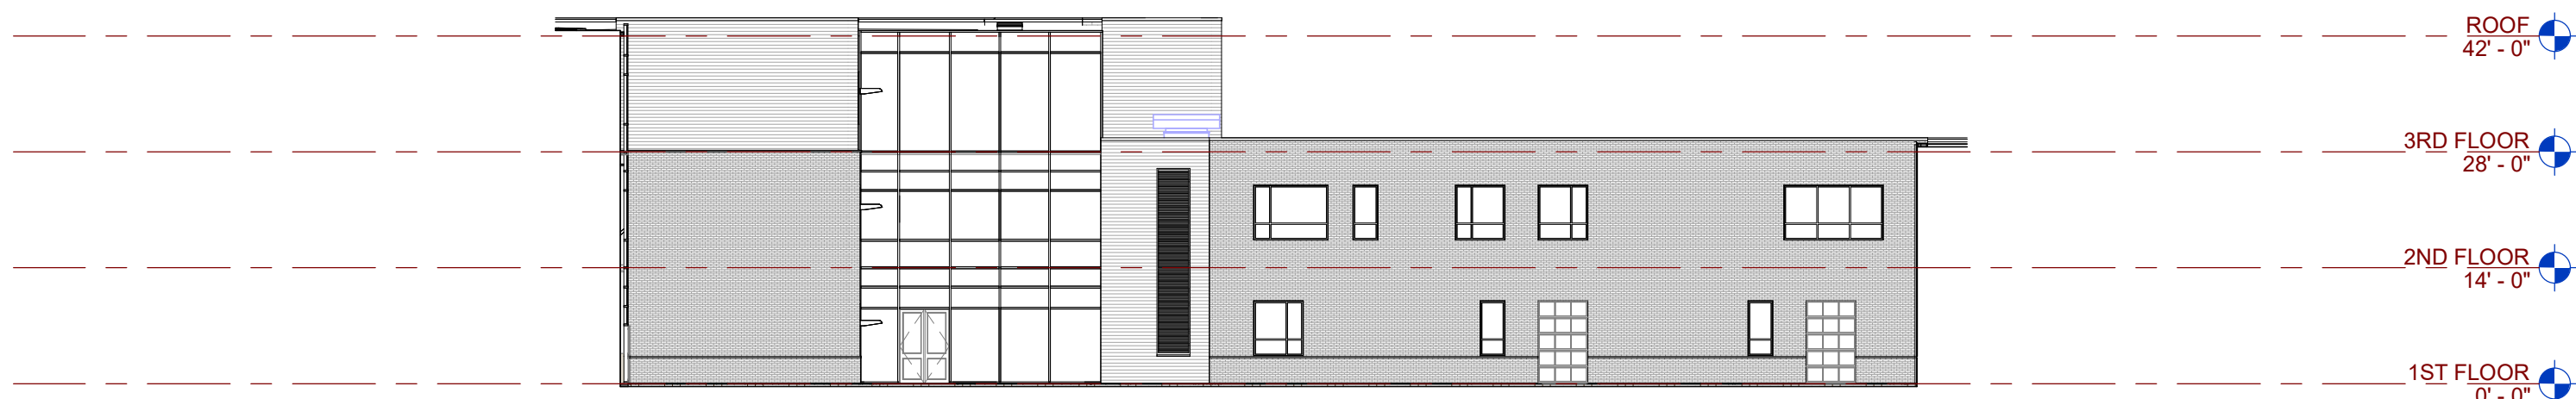


C4 EAST ELEVATION - COURTYARD
SCALE: 1" = 20'-0"

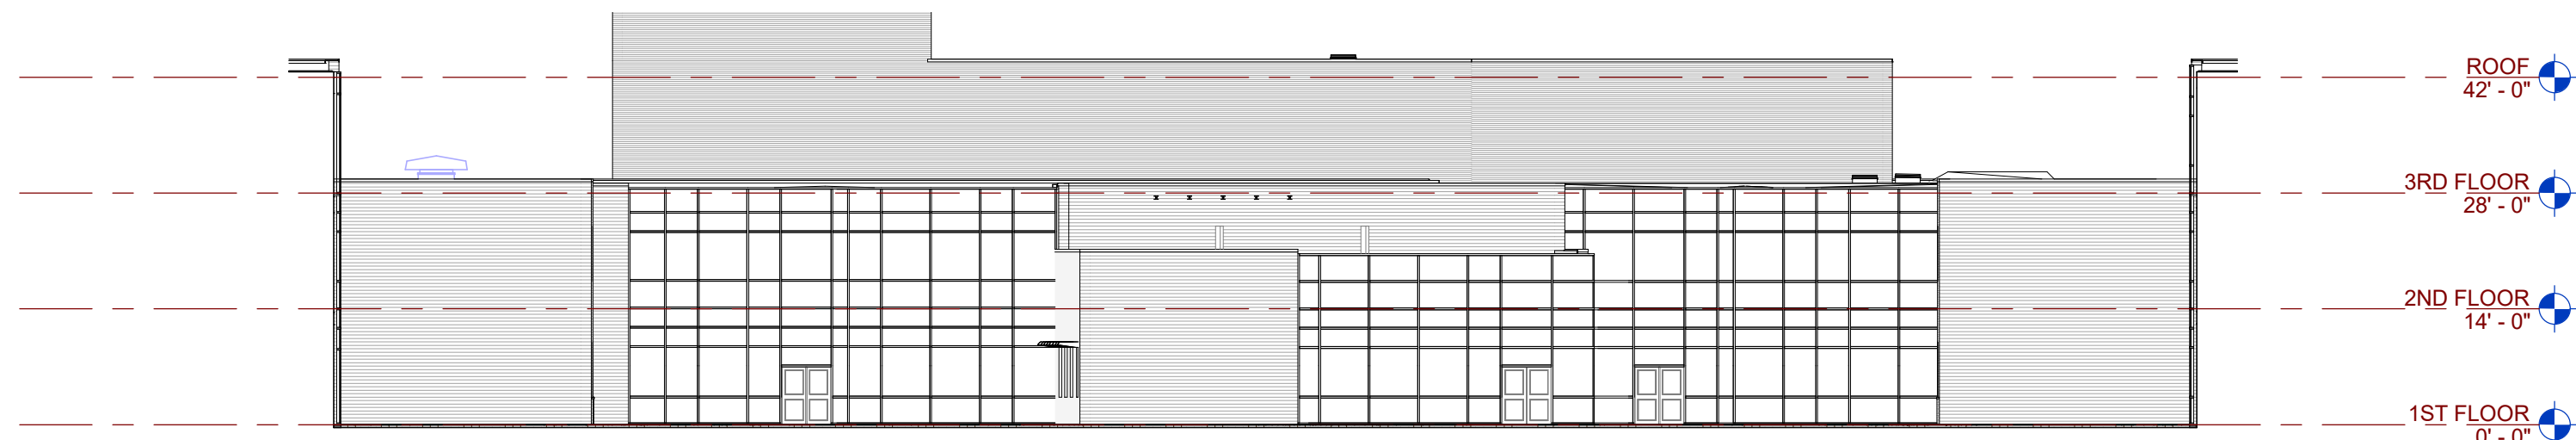


B1 SOUTH ELEVATION - COURTYARD
SCALE: 1" = 20'-0"

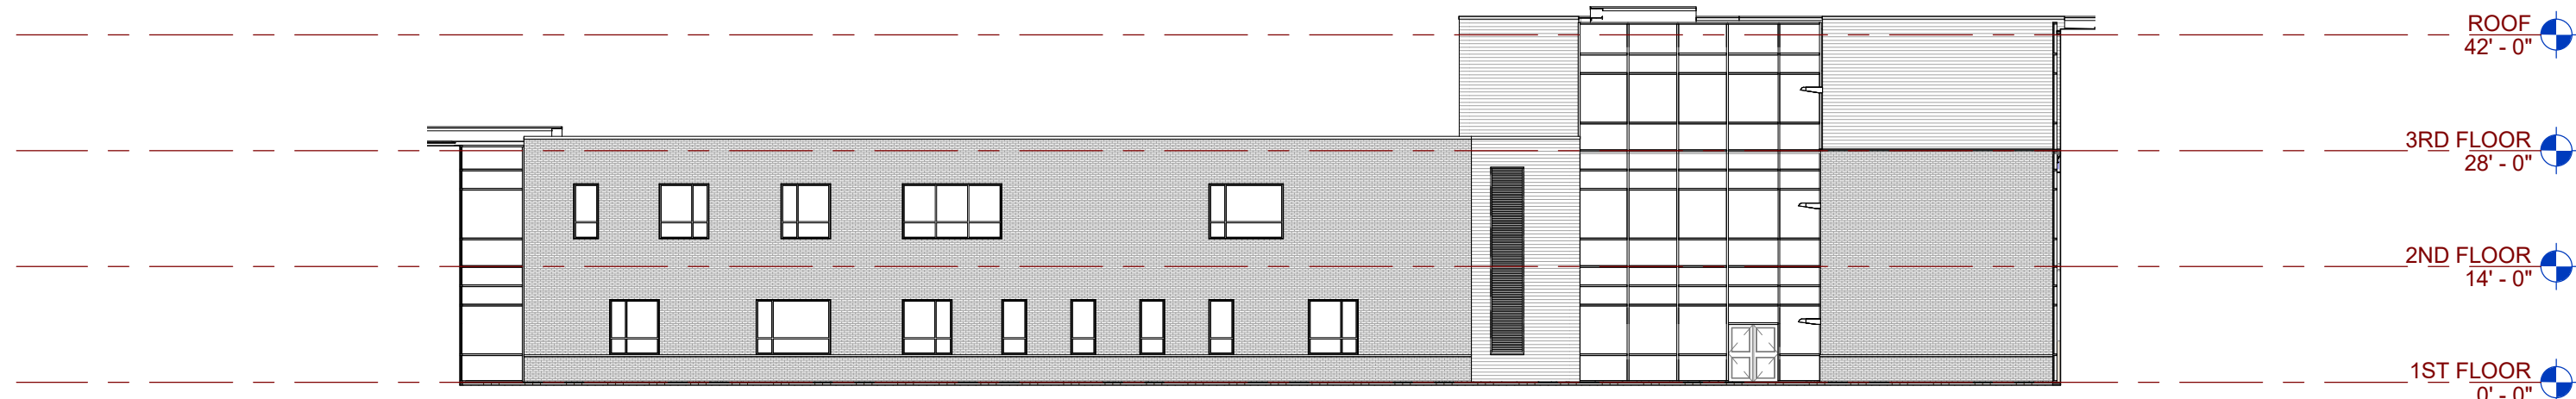

B4 COURTYARD - WEST ELEVATION
SCALE: 1" = 20'-0"

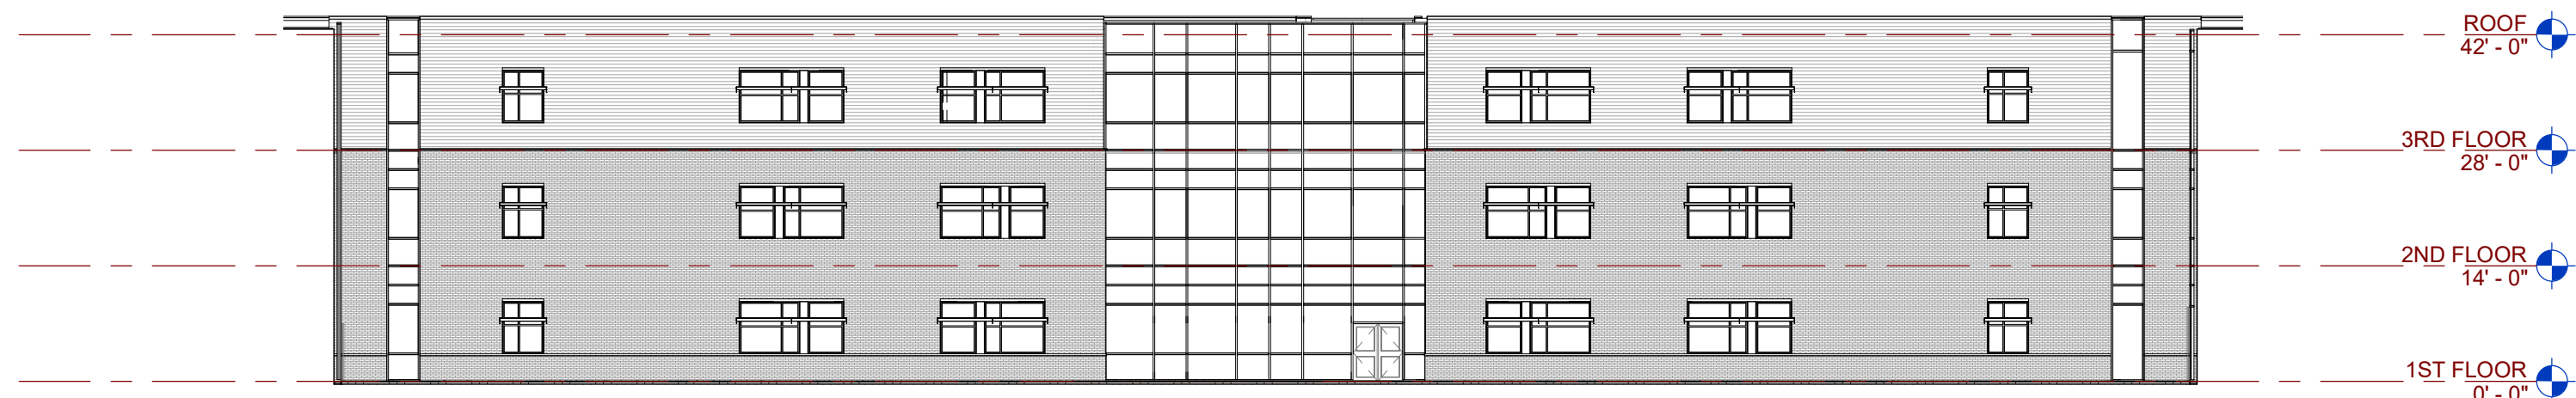

A6 KEY PLAN
SCALE: 1" = 80'-0"

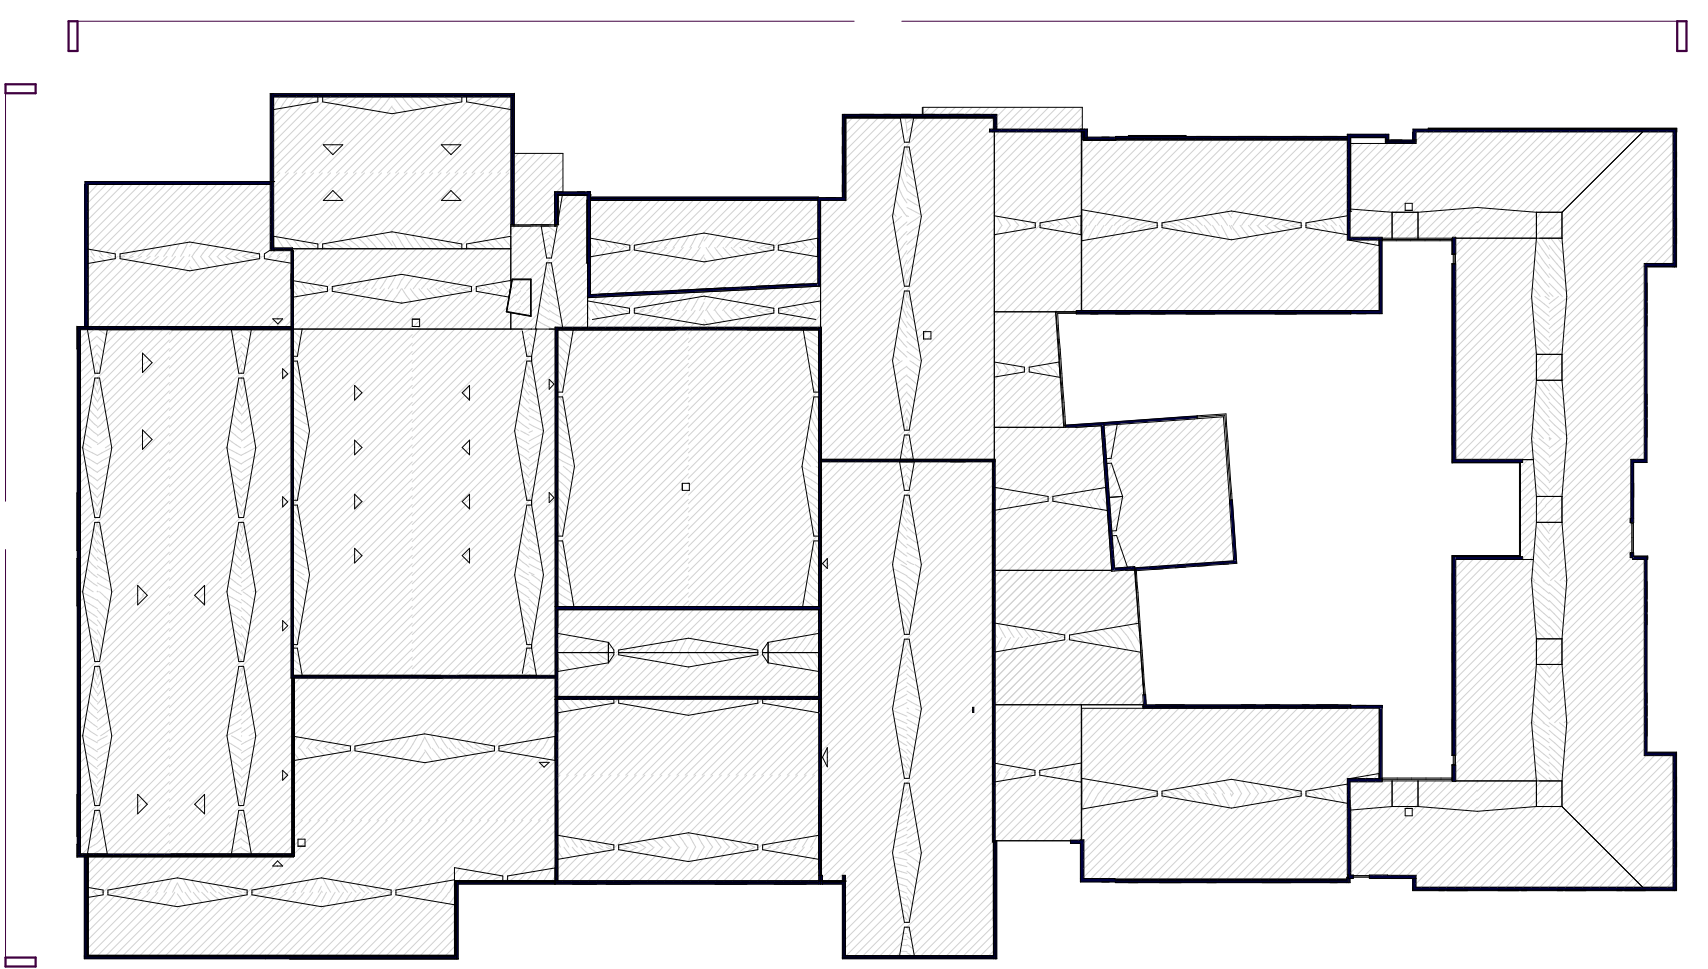

DEVELOPMENT REVIEW
APPLICATION
JUNE 5, 2020

Rev Date	Revision Description

PRELIMINARY
NOT FOR
CONSTRUCTION

0	10'	20'	30'
1" = 20'-0"			
PA / PE:	MDL	© 2020	Harriman Associates
Drawn By:	JAE		

INDEX EXTERIOR
ELEVATIONS

A20-1