





NORTH

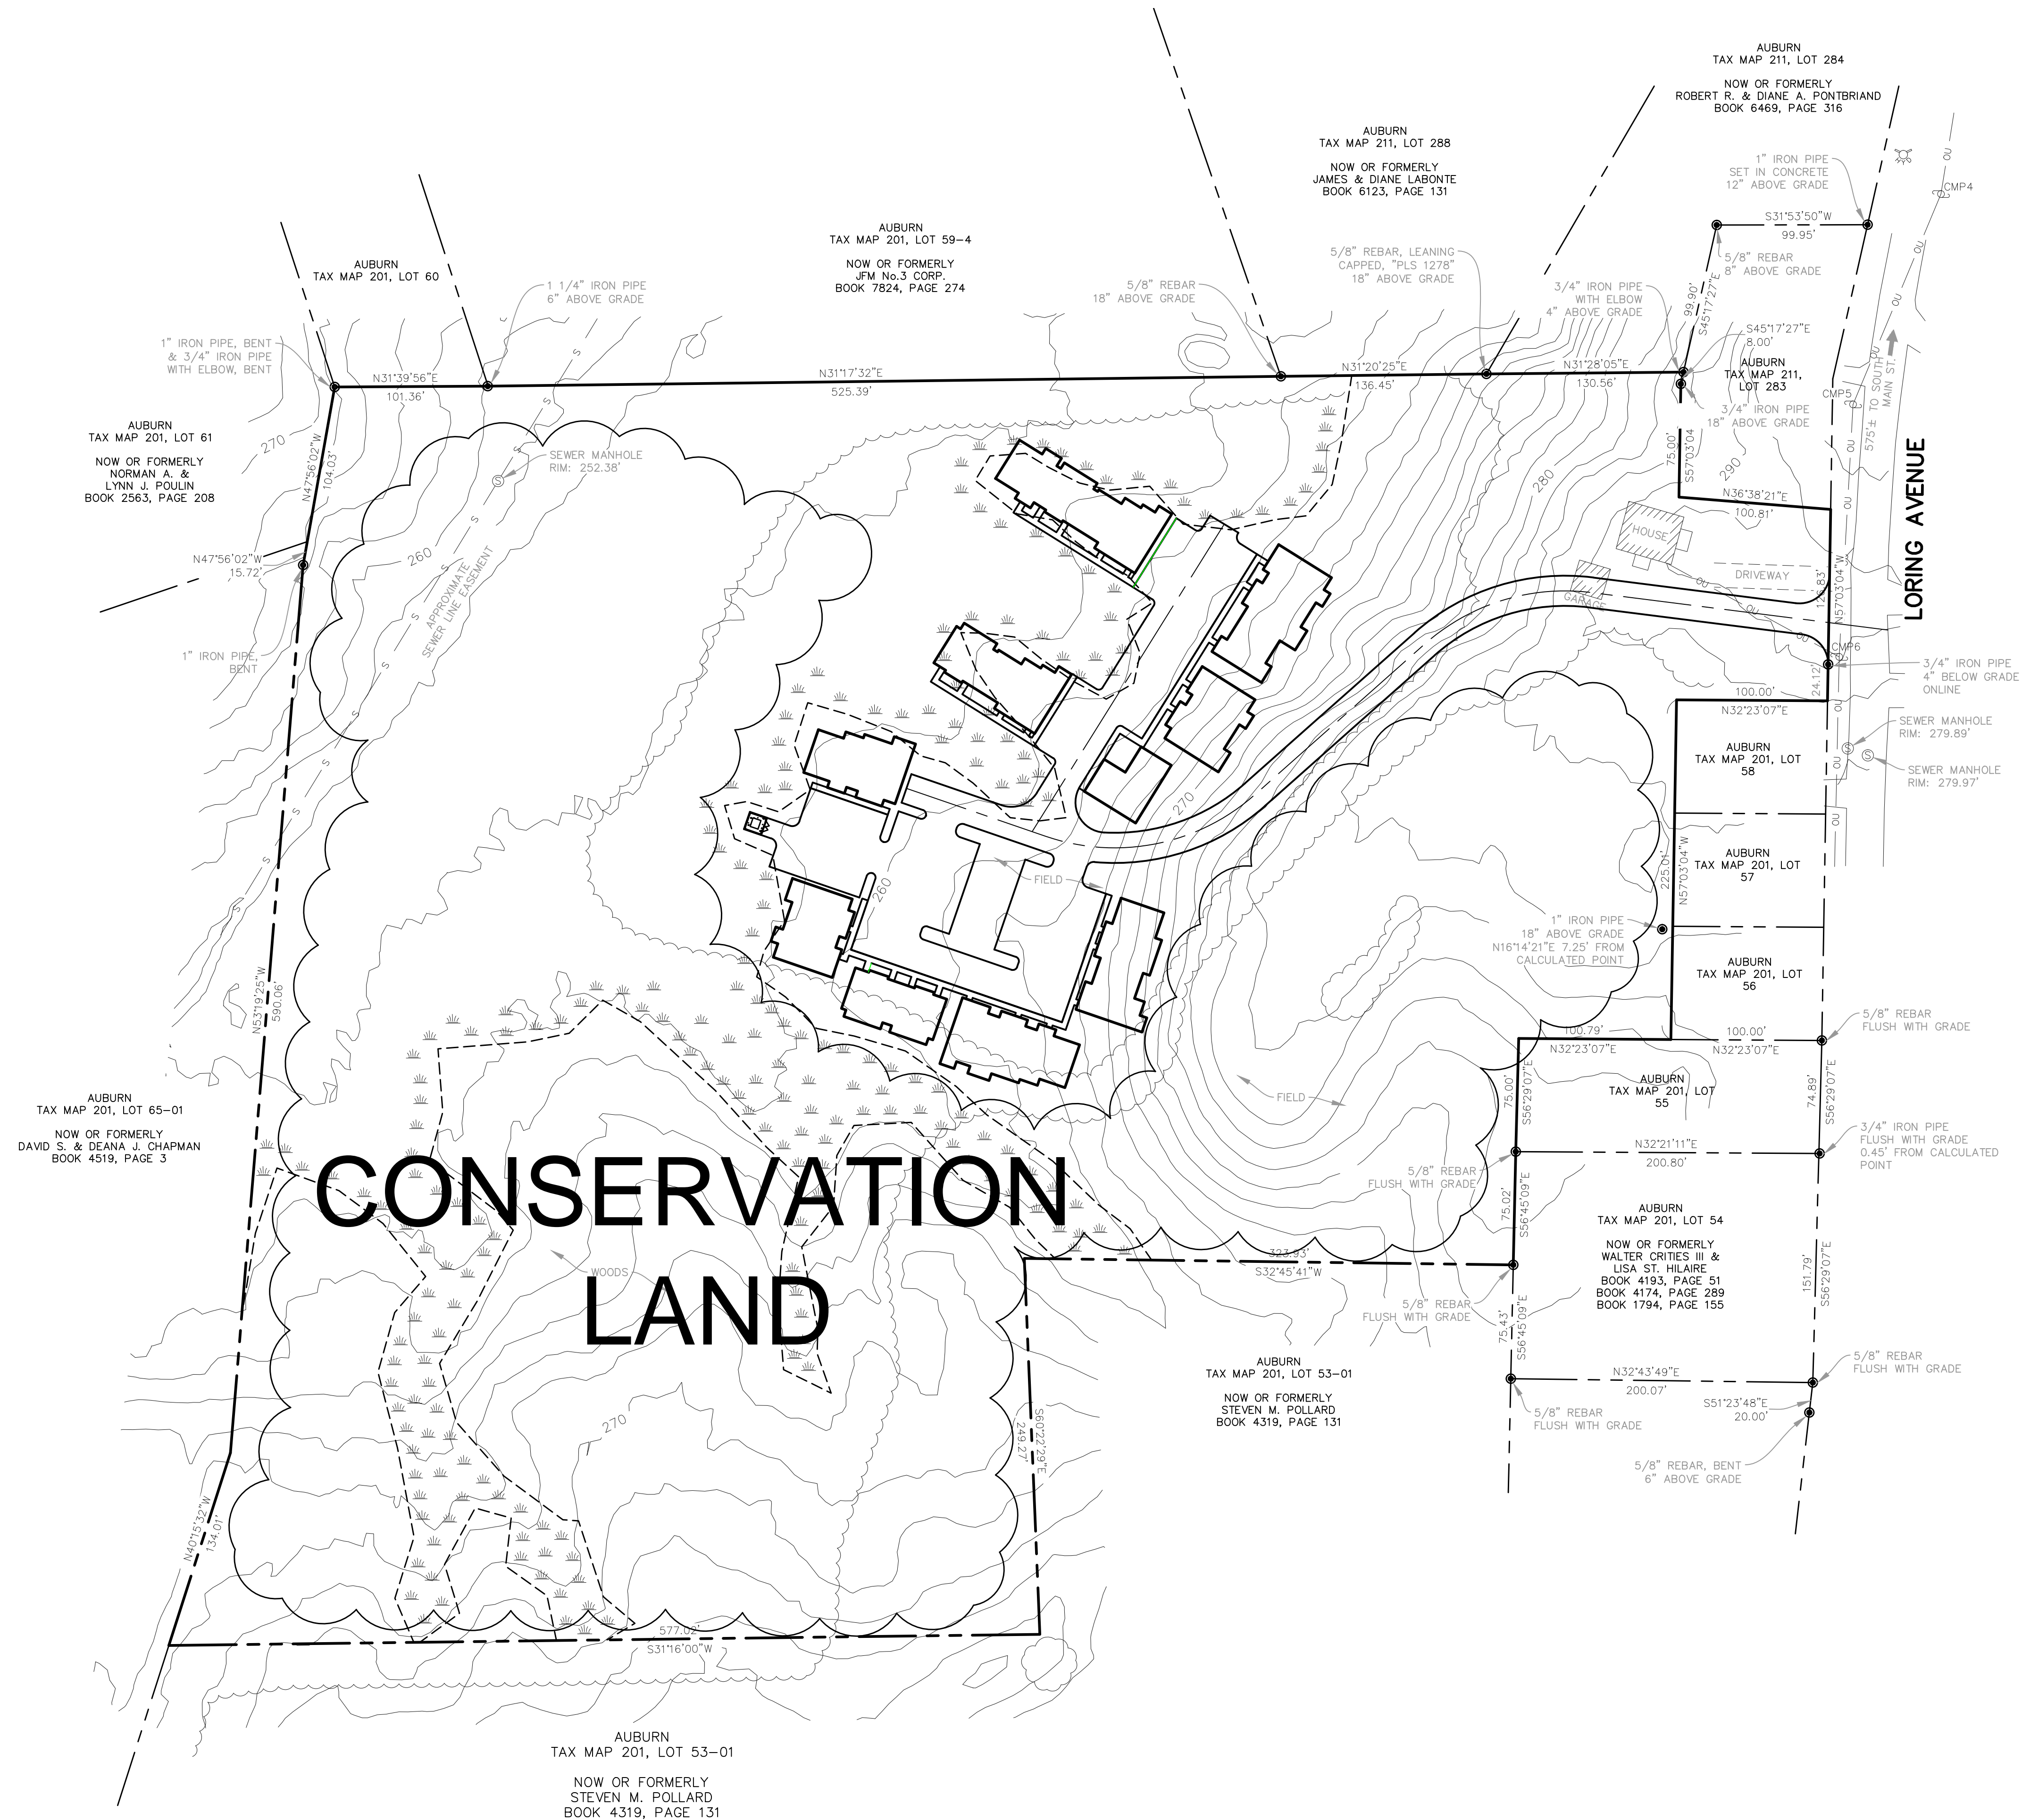

CONSERVATION LAND

SCALE

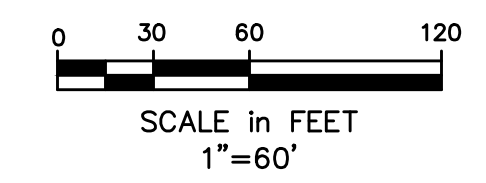

WORKFORCE HOUSING
 37 LORING AVENUE
 AUBURN, MAINE

Prepared for:
MANX DEVELOPMENT
 100 COMMERCIAL STREET
 PORTLAND, MAINE 04101

CIVIL ENGINEER:
MAUREEN P. McGLONE, PE #7705
 400 COMMERCIAL STREET, SUITE 404
 PORTLAND, ME 04101
 207-772-2891



400 Commercial Street, Suite 404
 Portland, ME 04101
 Tel. (207) 772-2891
 Fax (207) 772-3248
 www.ransomenv.com

CONCEPTUAL SITE PLAN

A	PRELIMINARY REVIEW	00/00/15
---	--------------------	----------

No.	Revision/Issue	Date
-----	----------------	------

Design by:	MPM	Checked by:	MPM
Drawn by:	JAR	Approved by:	SJB

Project:	160.06090	Date:	JULY 2016
----------	-----------	-------	-----------

Sheet No: **SK-2**
 Sheet 2 of 2