


**STREET IMPROVEMENTS**  
**within**  
**GOFF HILL IMPROVEMENT PROJECT**  
**AUBURN, MAINE**

PROJECT NO. ME.-E2-70A

SECTION II : HOLLY ST.  
HASKELL ST.  
WESTERN VIEW ST.  
FERN ST.  
CLIFF ST.

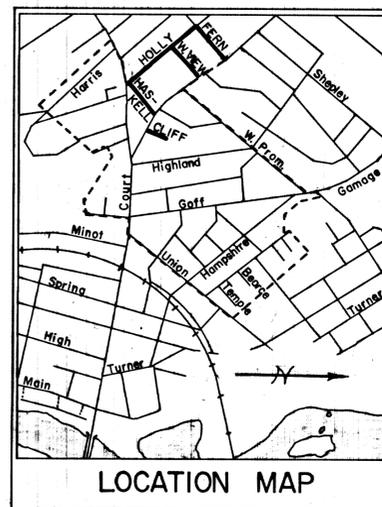

WASTE AREA


INDEX OF SHEETS

TITLE SHEET	SHEET NO. 1
DETAILS	SHEET NO. 2
HOLLY ST.	
- Plan & Profile	SHEET NO. 3-4
- X-sections	SHEET NO. 5-6
HASKELL ST.	
- Plan & Profile	SHEET NO. 7
- X-sections	SHEET NO. 8-9
WESTERN VIEW ST.	
- Plan & Profile	SHEET NO. 10
- X-sections	SHEET NO. 11-12
FERN ST.	
- Plan & Profile	SHEET NO. 13
- X-sections	SHEET NO. 14-15
CLIFF ST.	
- Plan & Profile	SHEET NO. 16
- X-sections	SHEET NO. 17-18

PLAN  
 SURVEYED: \_\_\_\_\_  
 PLOTTED: \_\_\_\_\_  
 ALIGNMENT CHECKED: \_\_\_\_\_  
 RT. OF WAY CHECKED: \_\_\_\_\_  
 NO. \_\_\_\_\_

PROFILE  
 SURVEYED: \_\_\_\_\_  
 PLOTTED: \_\_\_\_\_  
 GRADES CHECKED: \_\_\_\_\_  
 & NOTED: \_\_\_\_\_  
 STRUC. DIMENSIONS CHK'D: \_\_\_\_\_  
 NO. \_\_\_\_\_

Sta. 0+65 to 4+45 Left  
 const. bit. conc. s.w.

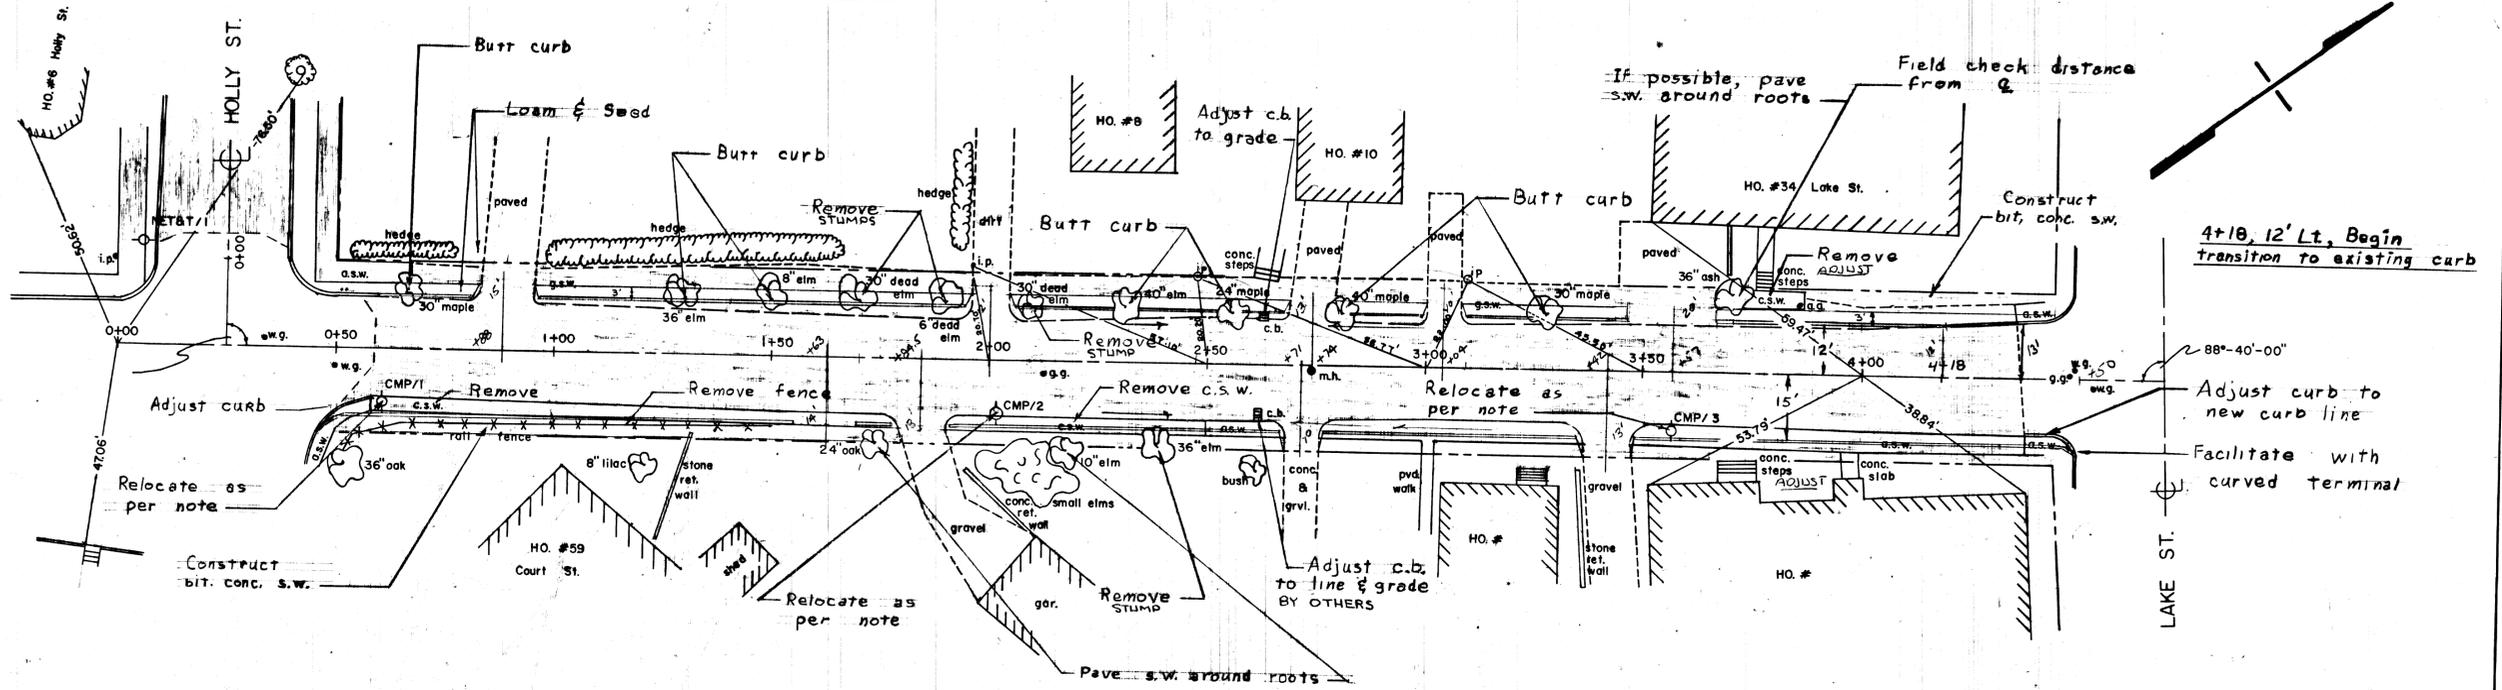


Sta. 0+50 to Sta. 4+45 Rt.  
 const. 5' bit. conc. s.w.

Note:  
 No esplanade on right  
 side, C.M.P. locate  
 poles on curb line.

PLAN  
 SCALE: 1"=20'



PROFILE  
 SCALE: horiz. 1"=20'  
 vert. 1"=2'

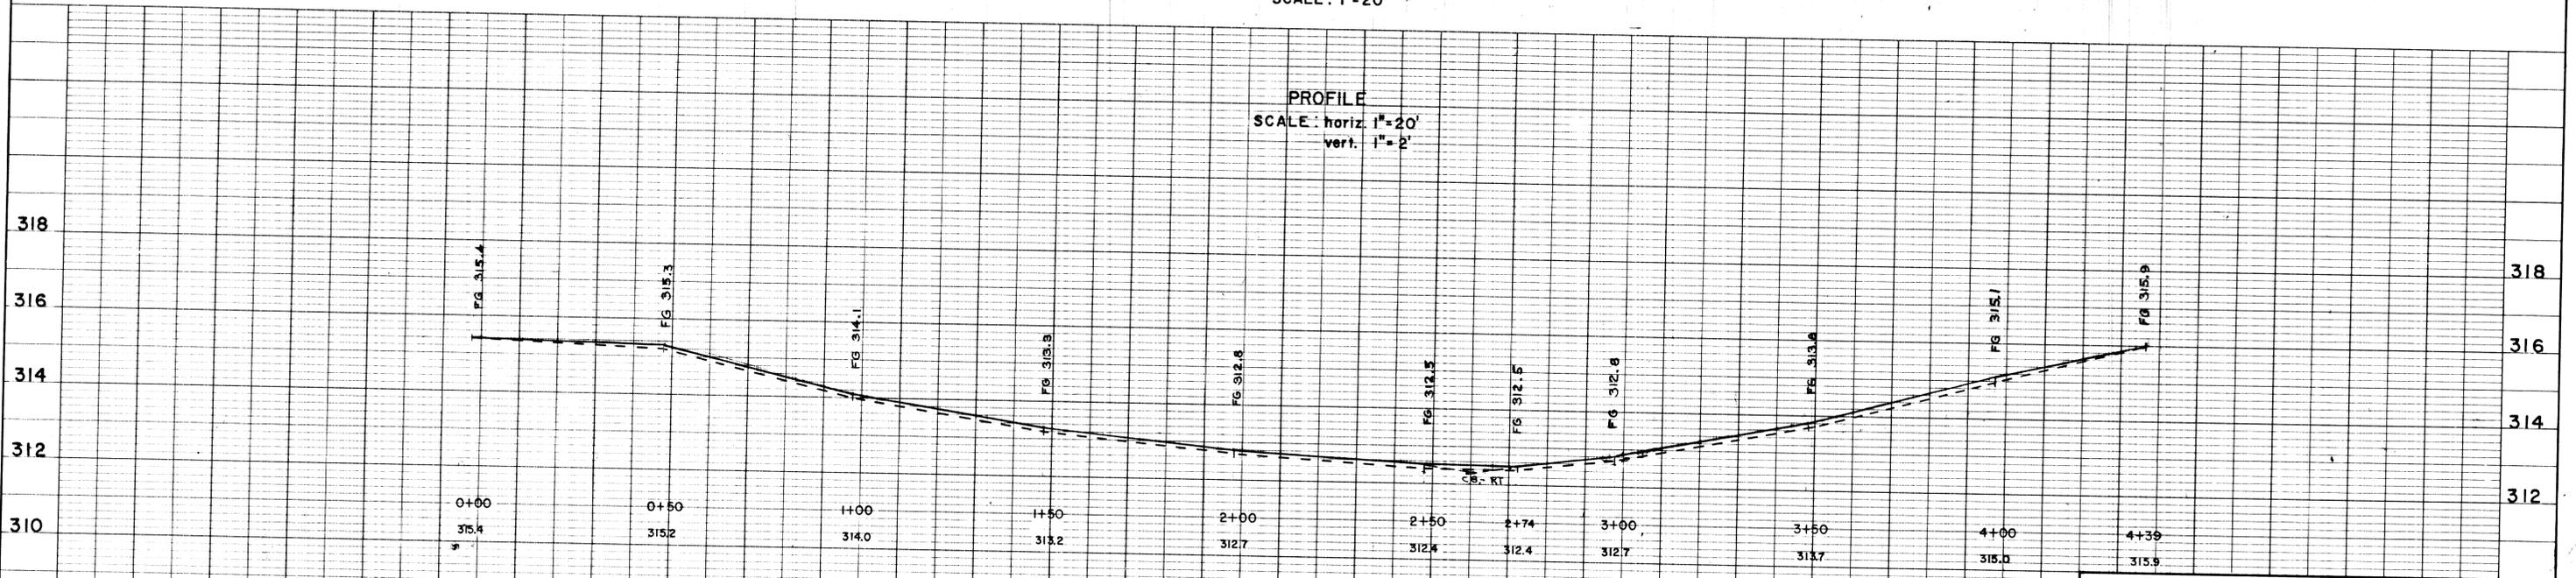

<b>HASKELL STREET PLAN &amp; PROFILE</b>		
<b>GOFF HILL IMPROVEMENT AREA</b>		
DATE: 7-29-69	PLOTTED: Beloin	<b>SEAL</b>
SCALE: as shown	INKED: Beloin	
SURVEYED: Beloin, Belz, Delong		
AUBURN ENGINEERING DEPT.		SHEET 7 OF 18

PLAN  
 SURVEYED  
 PLOTTED  
 ALIGNMENT CHECKED  
 RT. OF WAY CHECKED  
 NO.

PROFILE  
 SURVEYED  
 PLOTTED  
 GRADES CHECKED  
 RT. OF WAY CHECKED  
 ST. POINTS NOTATIONS CHECKED  
 NO.

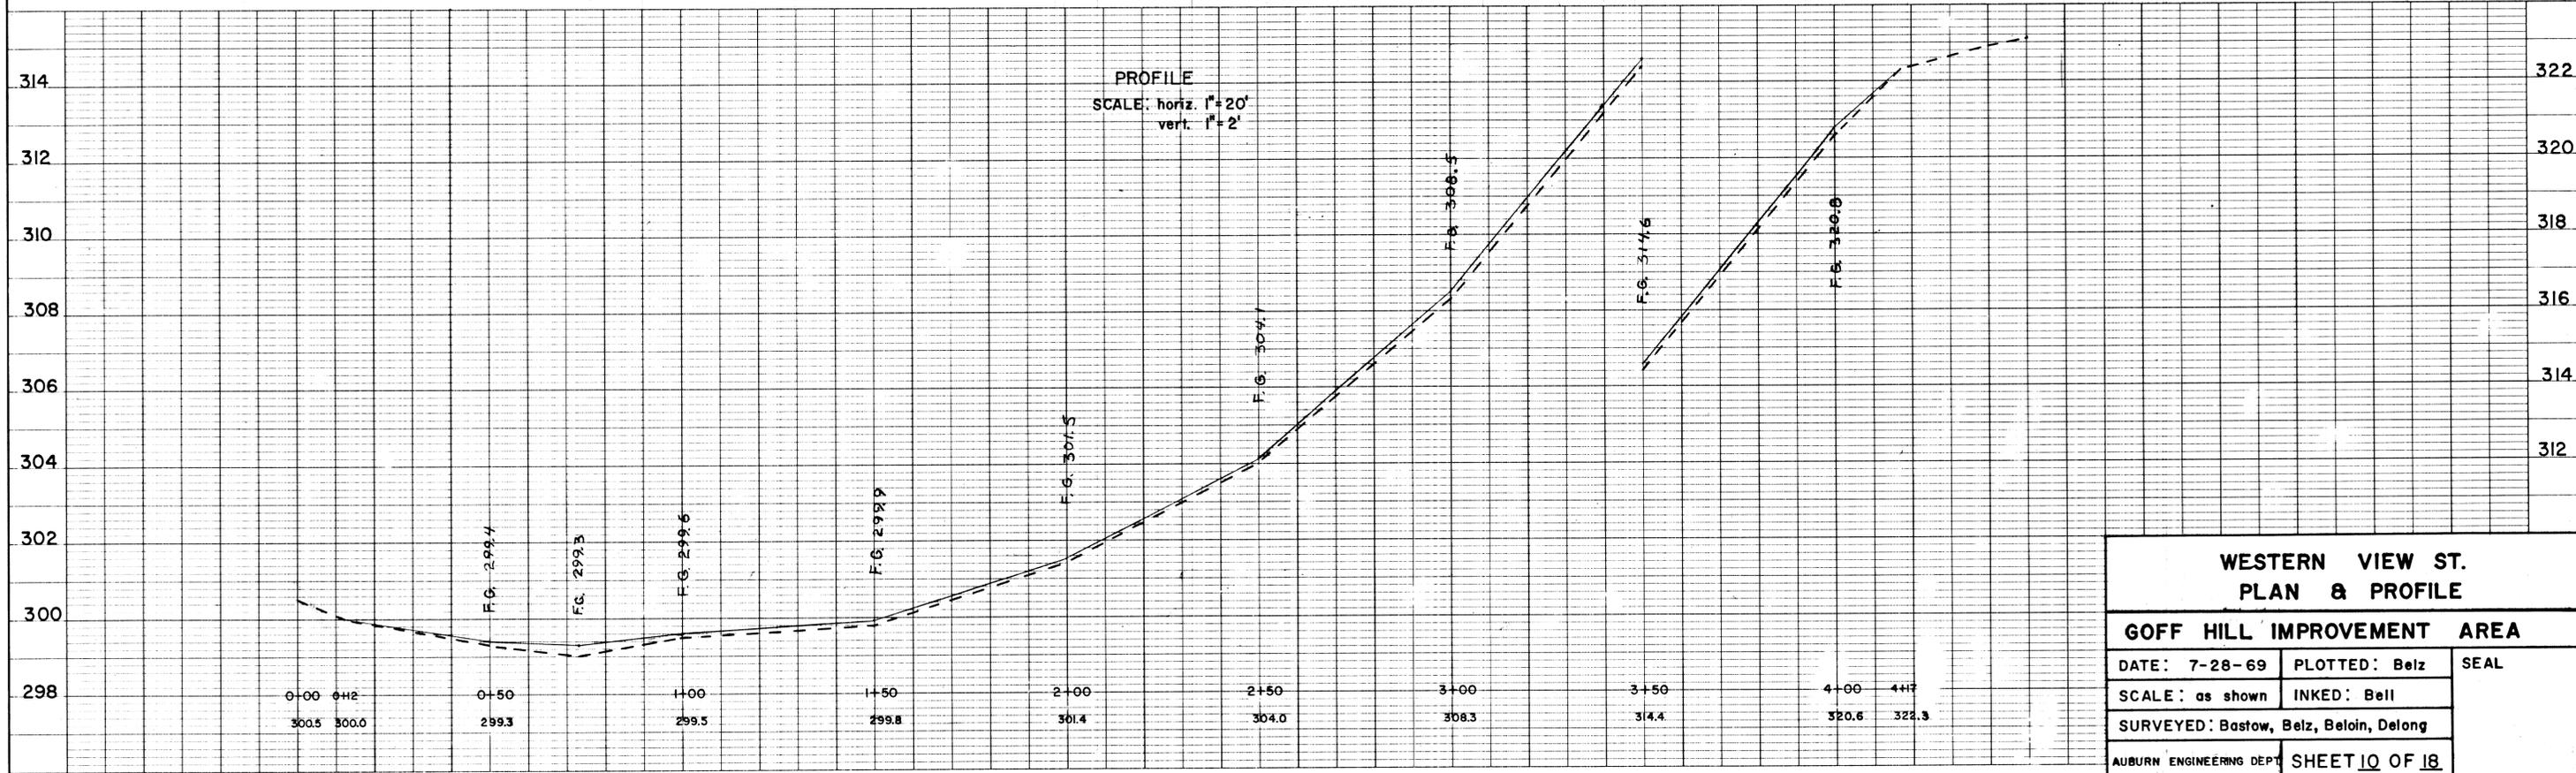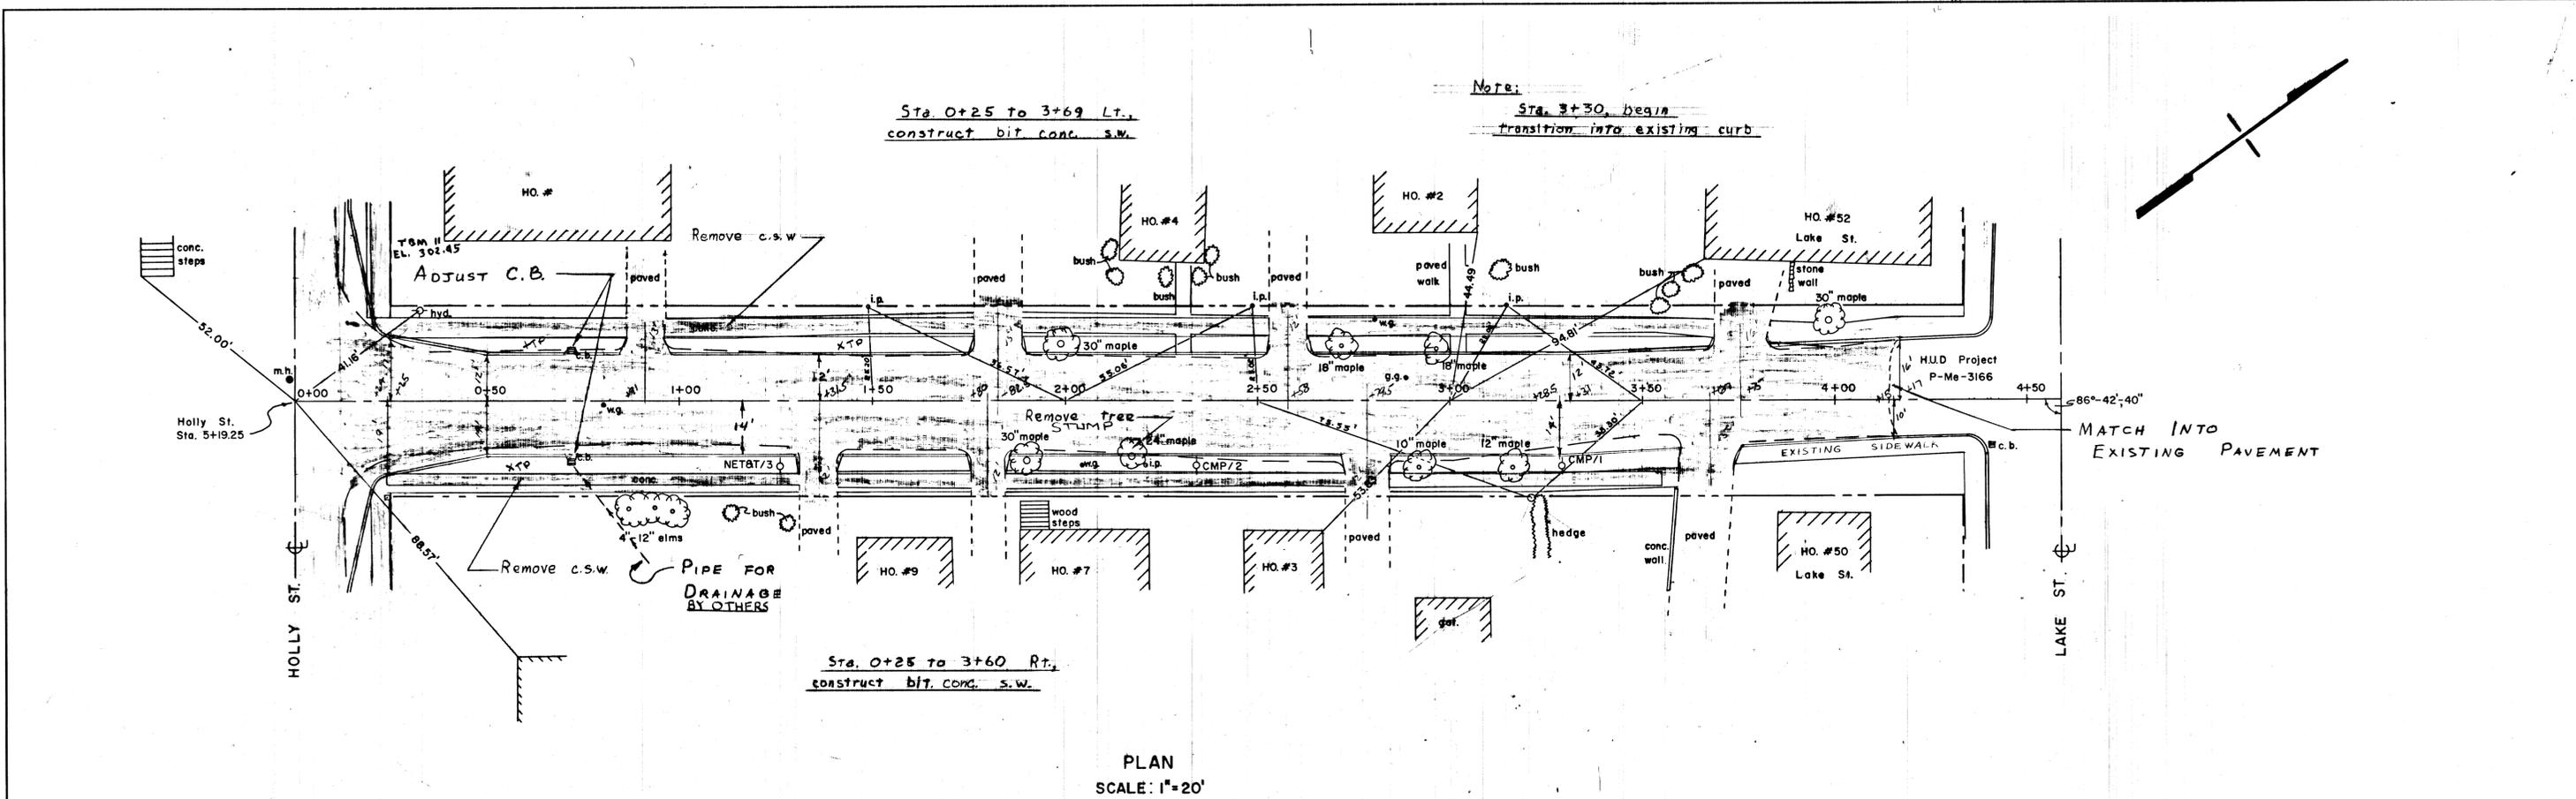

WESTERN VIEW ST. PLAN & PROFILE		
GOFF HILL IMPROVEMENT AREA		
DATE: 7-28-69	PLOTTED: Belz	SEAL
SCALE: as shown	INKED: Bell	
SURVEYED: Bastow, Belz, Beloin, Delong		
AUBURN ENGINEERING DEPT	SHEET 10 OF 18	

PLAN  
 SURVEYED  
 PLOTTED  
 CHECKED  
 RT. OF WAY CHECKED  
 NO.

PROFILE  
 SURVEYED  
 PLOTTED  
 CHECKED  
 B. M. NOTED  
 STRUCTURE NOTATIONS CHECKED  
 NO.

Sta. 0+25 to 4+35 Lt.  
 construct bit. conc. s.w.

Sta. 0+25 to 4+54 Rt.  
 construct 5' bit. conc. s.w.


NOTE:  
 ALL CONCRETE SIDEWALK (C.S.W.)  
 IS TO BE REMOVED. ALL SOUND  
 ASPHALT SIDEWALK IS TO BE RESURFACED  
 WHEN POSSIBLE.

Note:  
 Sta. 4+00, begin  
 transition to existing curb

Transit into existing  
 pavement

PLAN  
 SCALE: 1" = 20'

PROFILE  
 SCALE: horiz. 1" = 20'  
 vert. 1" = 2'

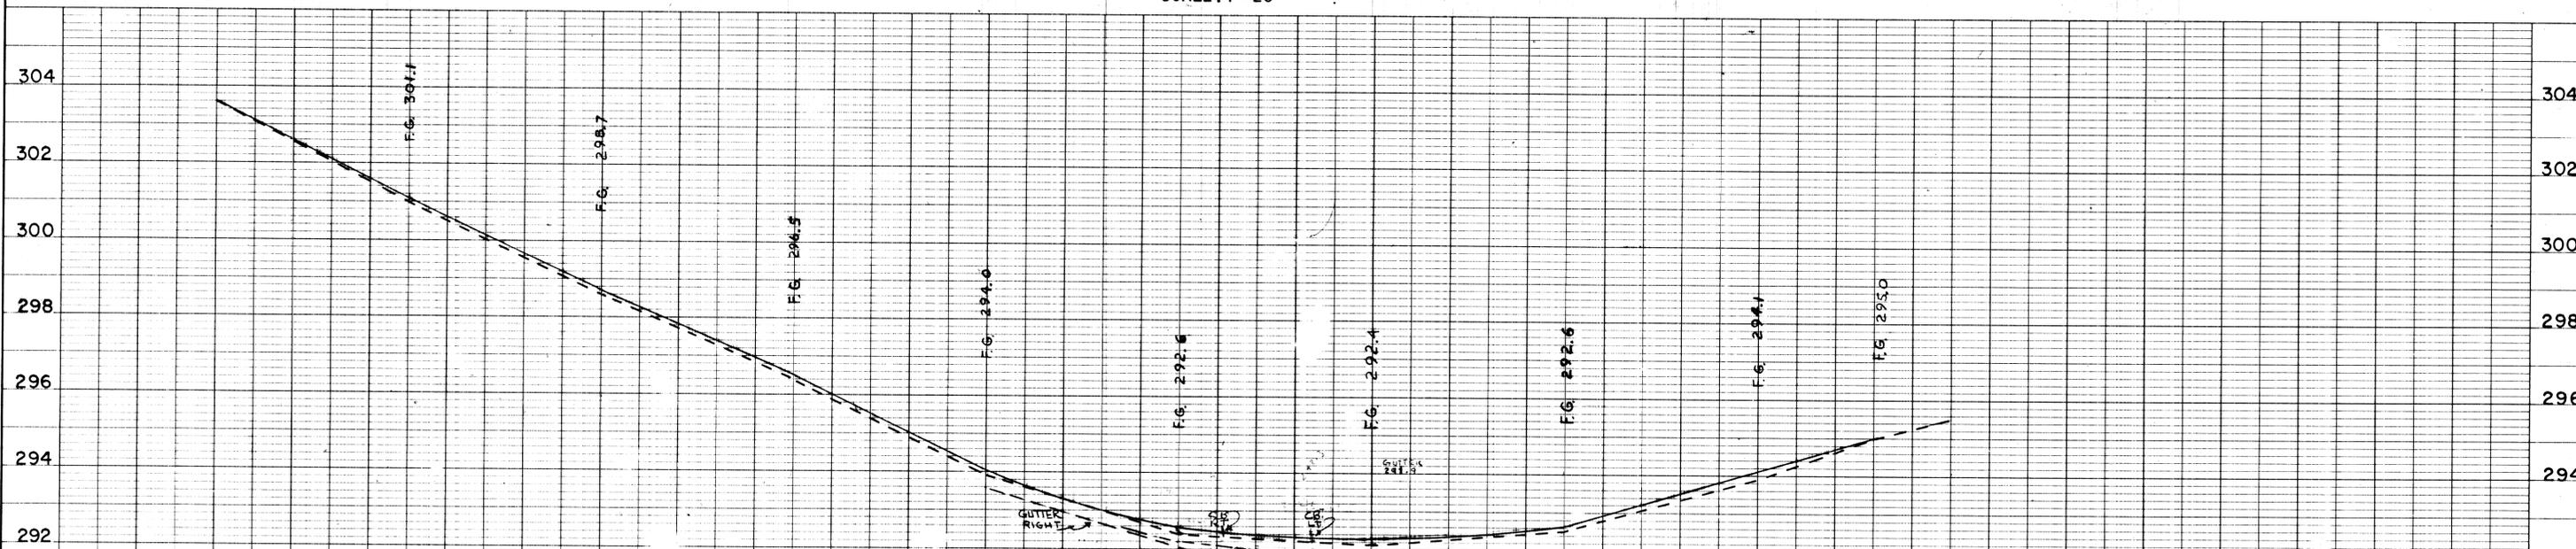

FERN STREET PLAN & PROFILE GOFF HILL IMPROVEMENT AREA		
DATE: 7-22-69	PLOTTED: Belz	SEAL
SCALE: as shown	INKED: Bell	
SURVEY: Bastow, Beloin, Belz, Delong		
AUBURN ENGINEERING DEPT	SHEET 13 OF 18	

