


- ASBESTOS CONTAINING MASTIC
- ASBESTOS CONTAINING FLOOR TILE AND MASTIC
- ASBESTOS CONTAINING PIPE COVER
- INDICATES RISERS NOT ENCLOSED IN A CHASE
- INDICATES ASBESTOS PIPES
- INDICATES TRANSITE PANELS
- ASBESTOS CONTAINING WINDOW SYSTEM

Client:			
Project:			
48 PETTINGAL PARK ROAD, AUBURN, MAINE			
Date:	Drawn:	Scale:	File:
9/11/2013	TLT	N/A	



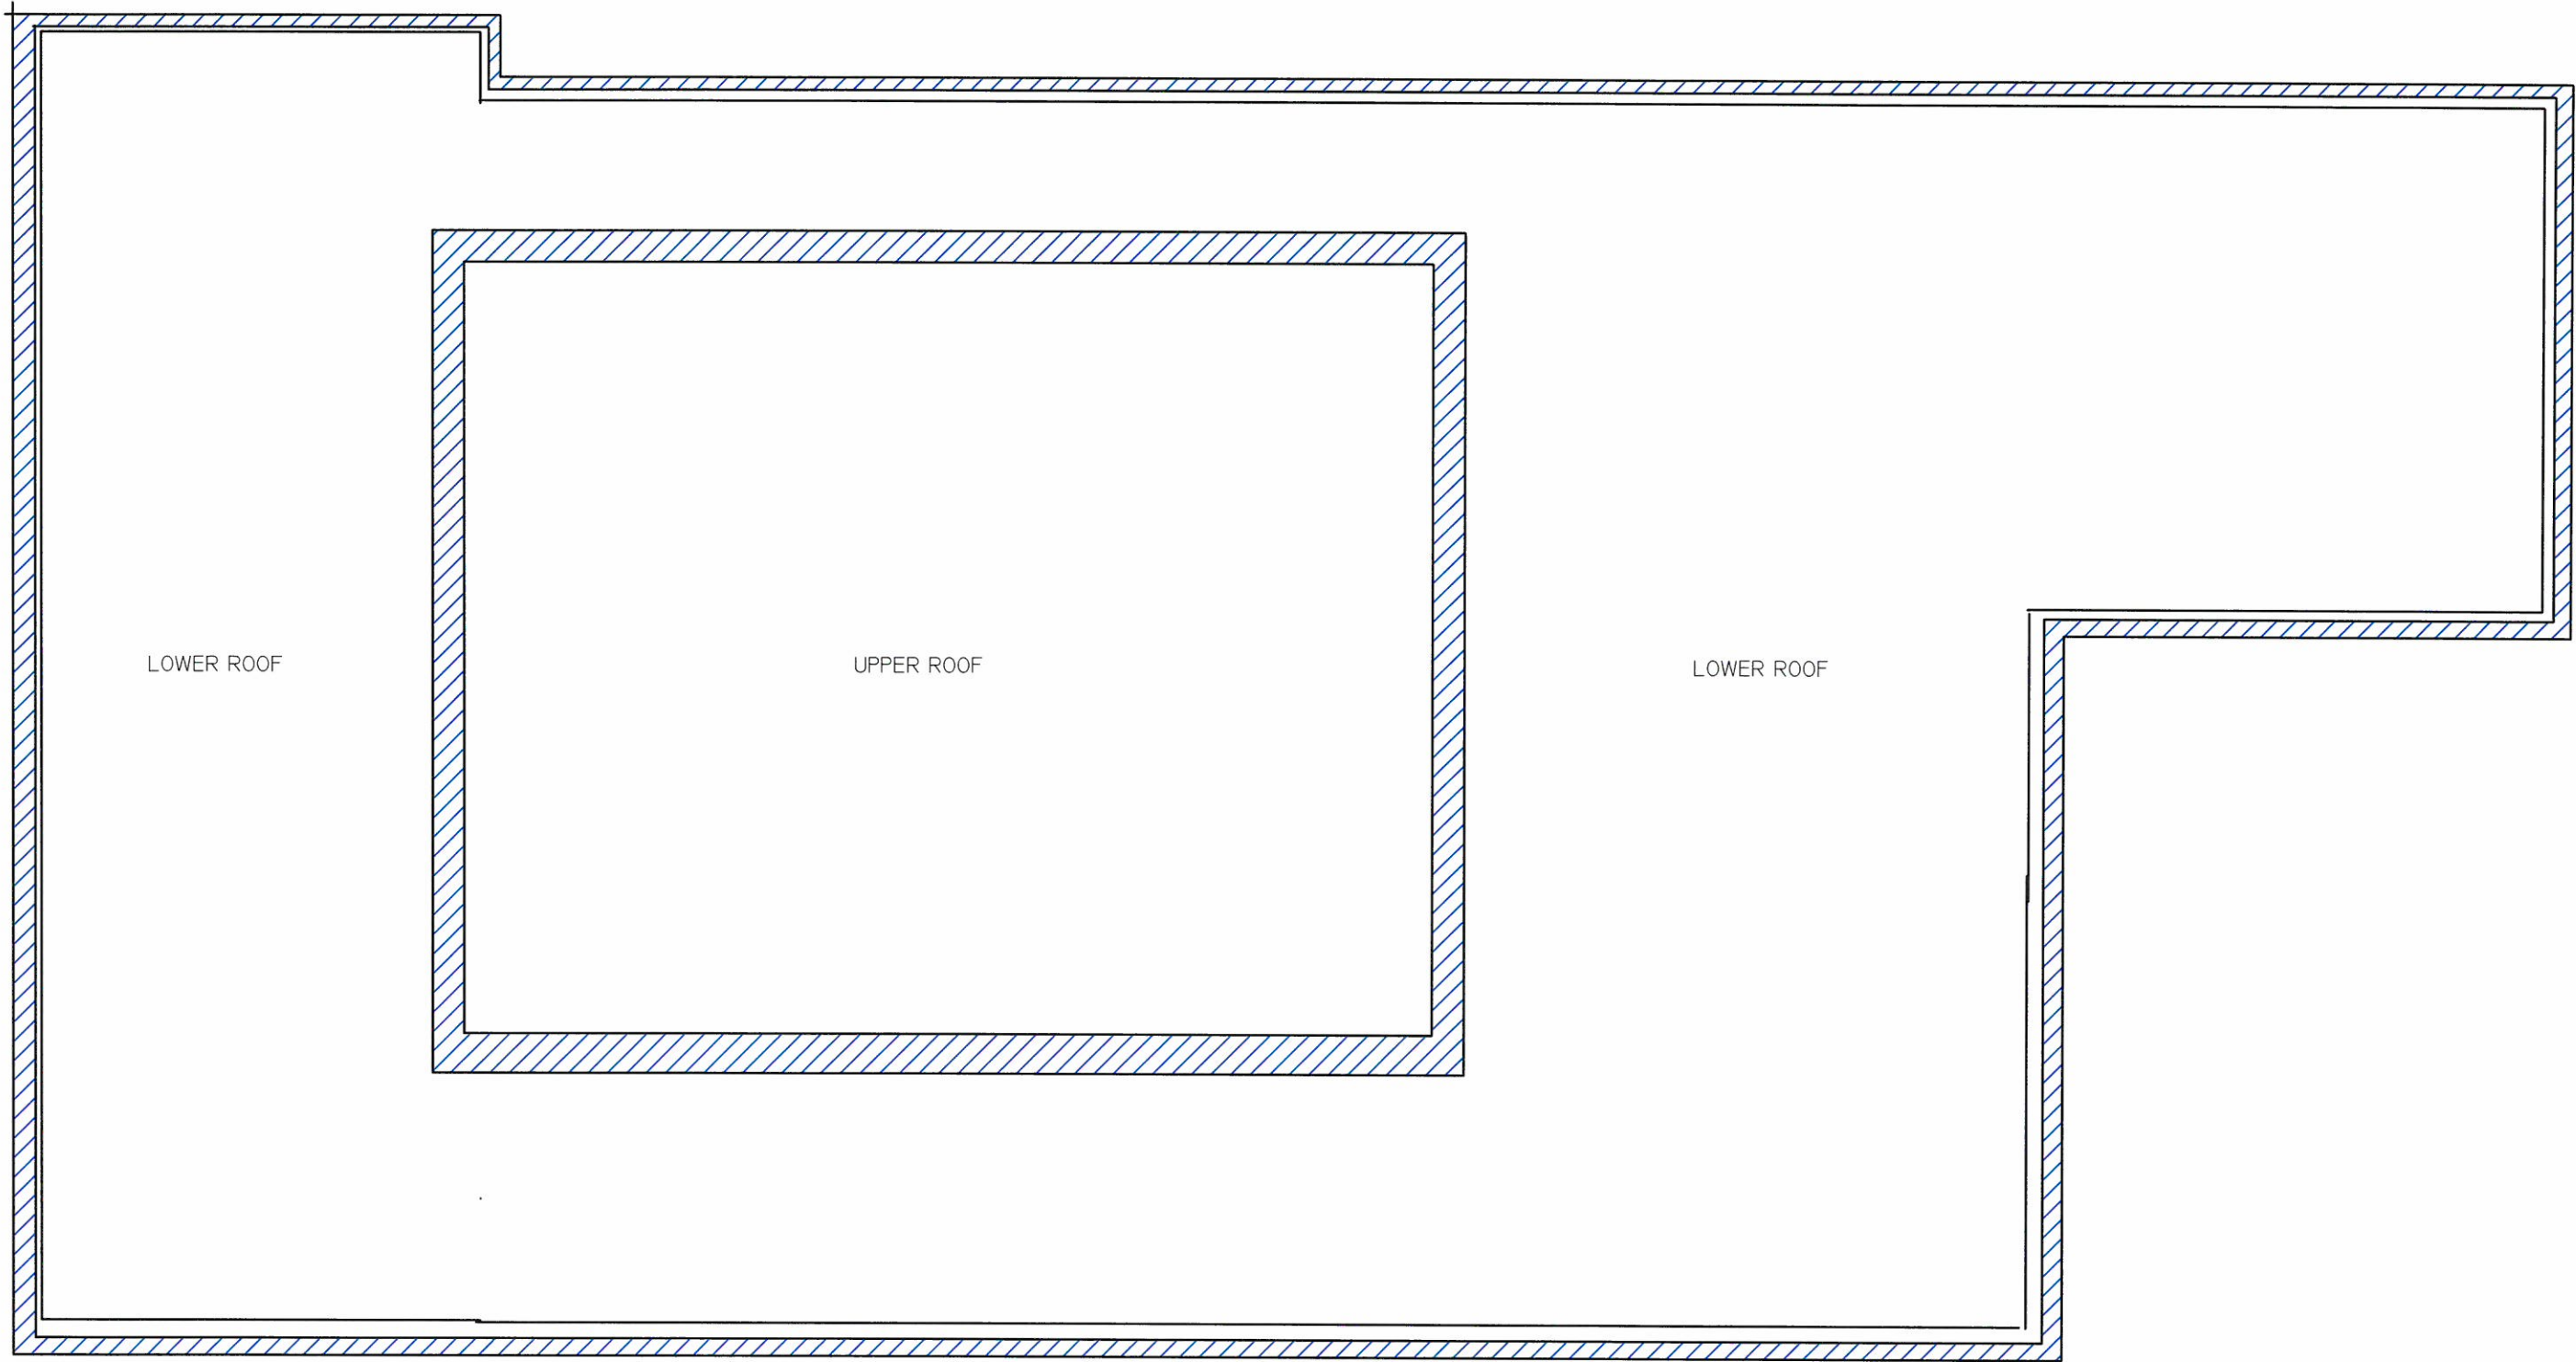

LOWER ROOF

UPPER ROOF

LOWER ROOF



INDICATES TRANSITE PANELS

<b>Client:</b>			
<b>Project:</b>			
48 PETTINGAL PARK ROAD, AUBURN, MAINE			
<b>Date:</b>	<b>Drawn:</b>	<b>Scale:</b>	<b>File:</b>
9/11/2013	TLT	N/A	