




USGS LOCATION MAP


101 MERROW ROAD - AUBURN
 OWNER: FUTUREGUARD HOLDINGS, LLC
 SCALE: 1" = 2,000'
 DATE OF GRAPHIC: MARCH 18, 2020
 SOURCE: MAINE OFFICE OF GIS
 ORIGINAL PUBLICATION DATE: 1967

Stoneybrook
 Land Use, Inc.

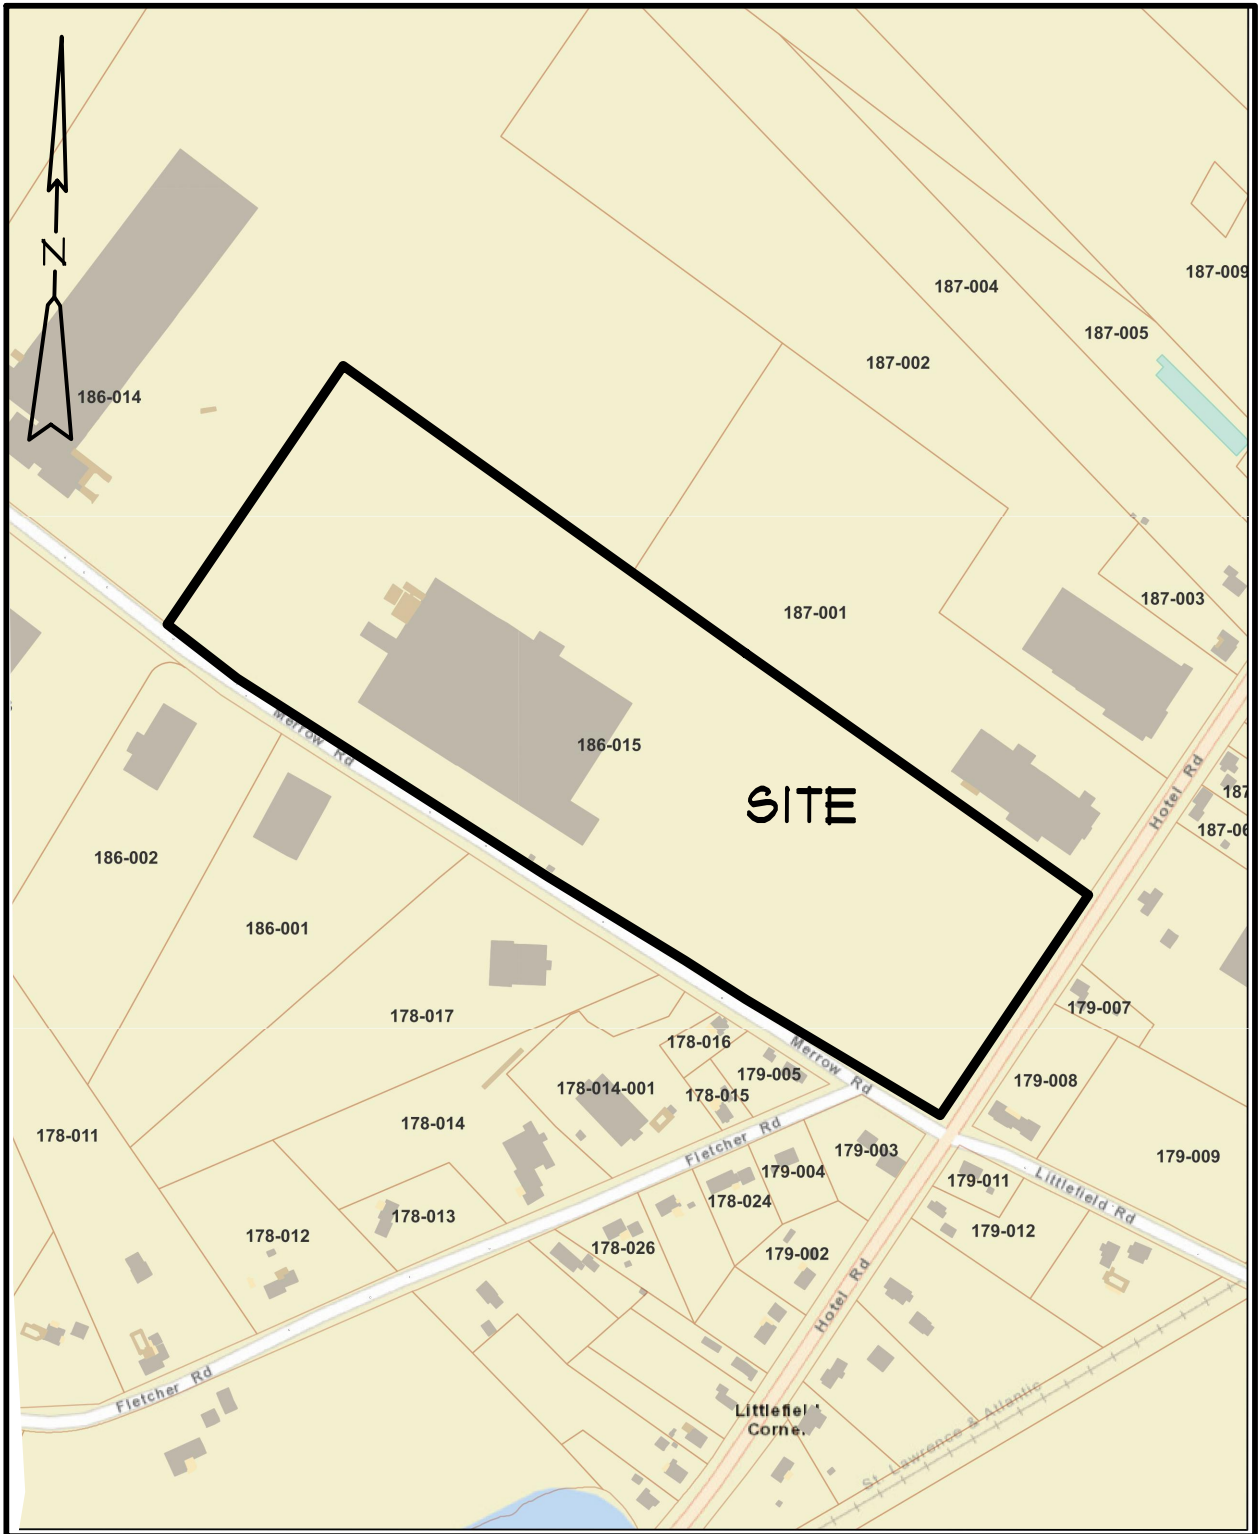

TAX MAP

101 MERROW ROAD - AUBURN
 OWNER: FUTUREGUARD HOLDINGS, LLC
 SCALE: 1" = 400'±
 DATE OF GRAPHIC: MARCH 18, 2020
 SOURCE: CITY OF AUBURN GIS
 PUBLICATION DATE: 2018

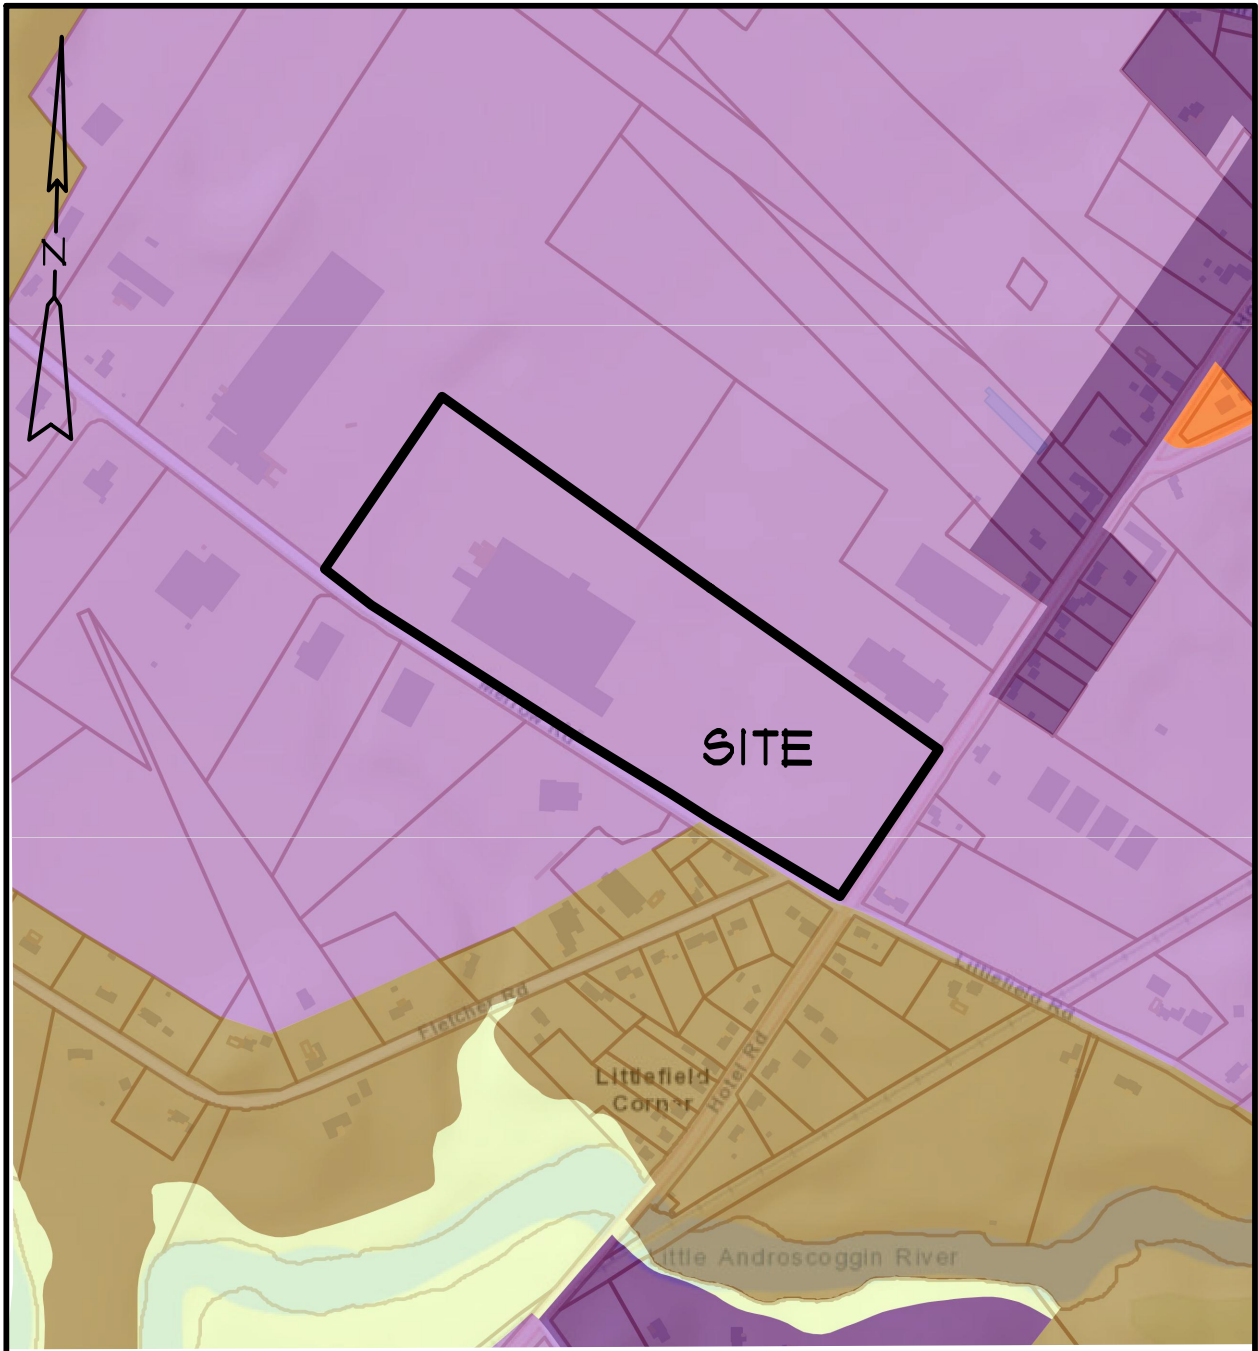

Zoning	NB- Neighborhood Business	UR- Urban Residential
AG- Agriculture and Resource Protection	RR- Rural Residential	Parcels_Public_2018 - Assessing Data
GB- General Business	SR- Suburban Residential	Parcels_Public_2018
ID- Industrial		

ZONING MAP

101 MERROW ROAD - AUBURN
 OWNER: FUTUREGUARD HOLDINGS, LLC
 SCALE: 1" = 600'±
 DATE OF GRAPHIC: OCTOBER 4, 2019
 SOURCE: CITY OF AUBURN GIS
 PUBLICATION DATE: 2018

Stoneybrook
 Consultants, Inc.