

# SECOND STREET


APPROVED BY THE CITY OF AUBURN, MAINE PLANNING BOARD

DIRECTOR PLANNING AND PERMITTING \_\_\_\_\_ DATE \_\_\_\_\_

CITY CLERK \_\_\_\_\_ DATE \_\_\_\_\_

DUNN STREET

ROAK STREET

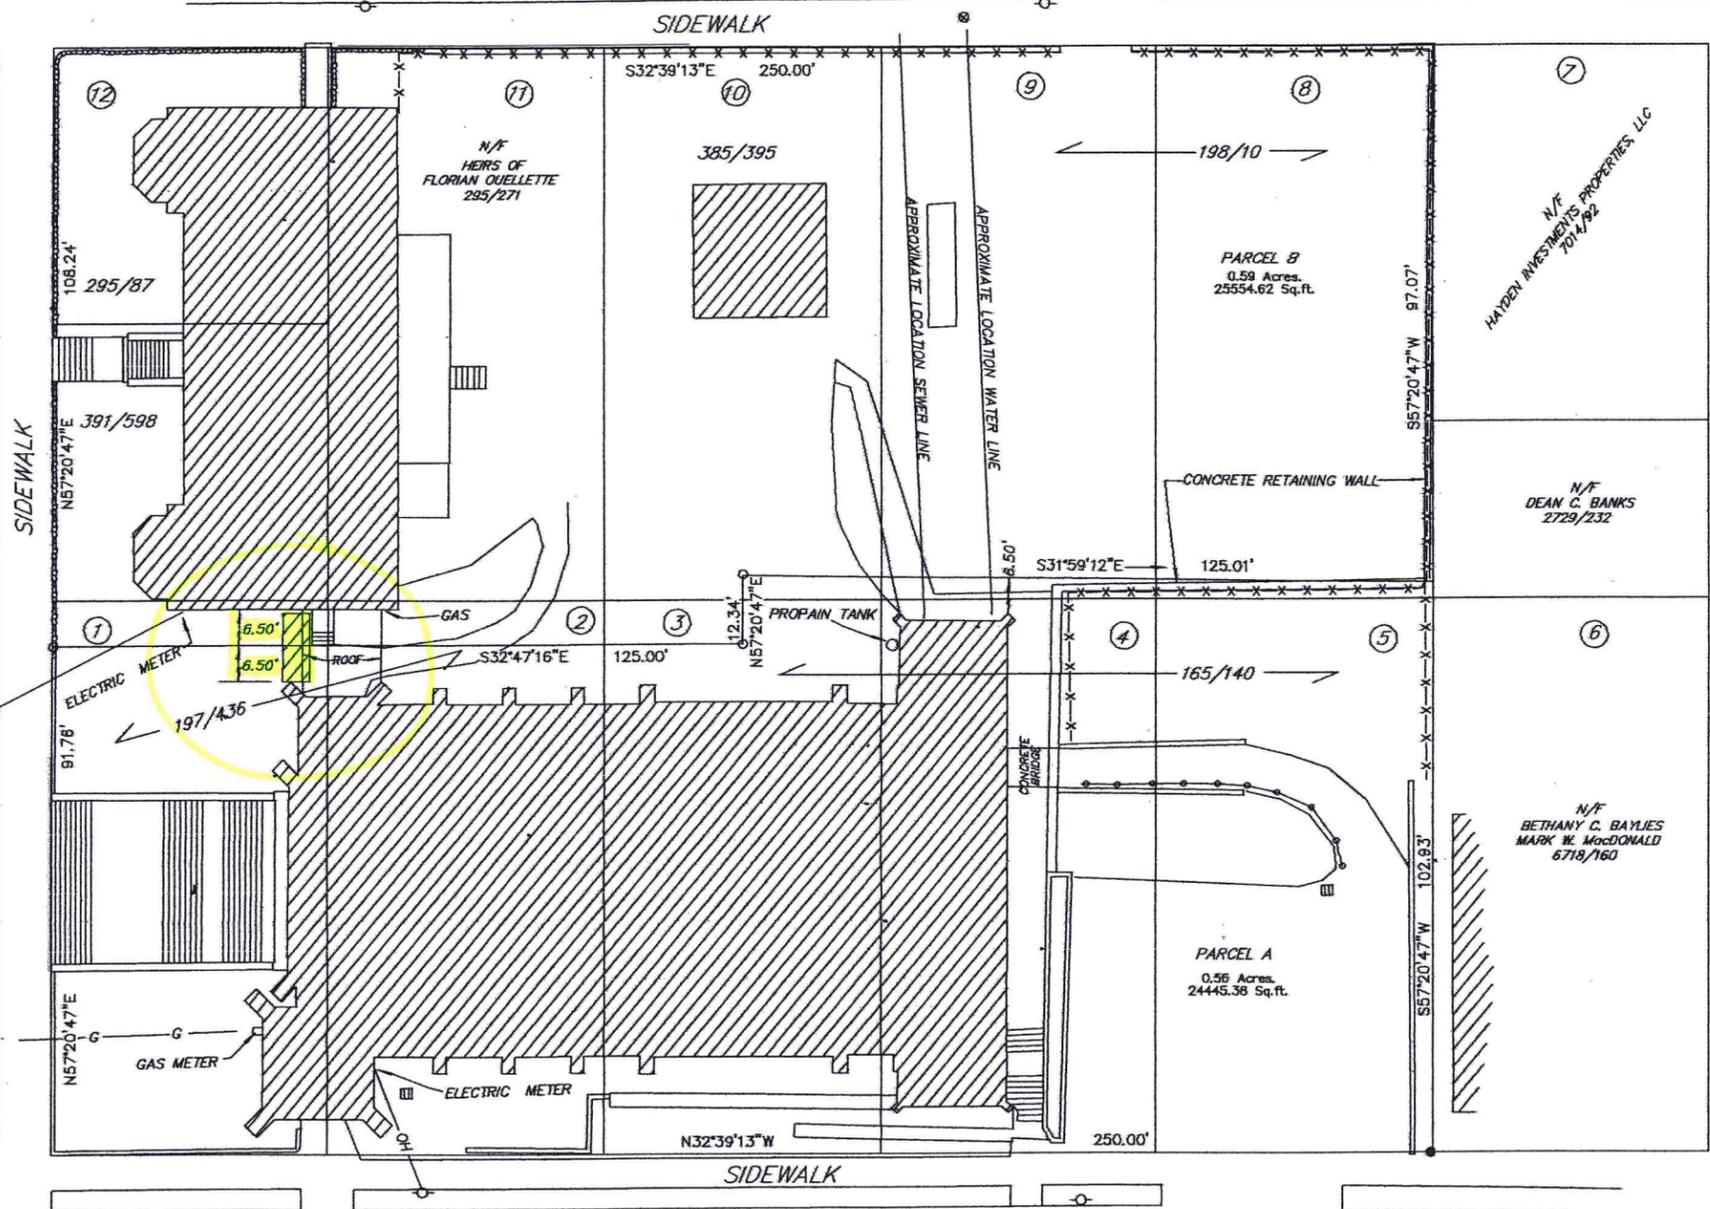

REFERENCE  
1.) PLAN OF THE LITTLE ANDROSCOGGIN WATER POWER CO.'S LAND DATED NOVEMBER 1, 1871 AS RECORDED IN THE ANDROSCOGGIN COUNTY REGISTRY OF DEEDS IN PLAN VOL. 1 BOOK 1. PAGE 31A.


NOTES  
1.) BEARINGS ARE REFERENCED TO MAGNETIC NORTH 1991.

ZONE  
MULTI-FAMILY URBAN  
SETBACKS FRONT 25 FEET  
SIDE 15 FEET  
REAR 25 FEET

PARCEL ID #  
221196000

- LEGEND
- IRON PIN FOUND
  - IRON PIN SET (5/8" rebar)
  - N/F NOW OR FORMERLY OF
  - ▨ EXISTING BUILDING
  - UTILITY POLE
  - HYDRANT
  - SEWER MANHOLE
  - EDGE OF PAVEMENT
  - STONE RETAINING WALL
  - GAS LINE
  - WATER VALVE
  - ▭ CATCH BASIN
  - OH— OVERHEAD UTILITIES

OWNER OF RECORD  
ROMAN CATHOLIC BISHOP  
OF PORTLAND  
165/140 295/87  
197/436 385/395  
198/10 391/598  
SEE ALSO 1128/277 OUT DEED  
AND 3846/210 (OUT DEED BACK IN)

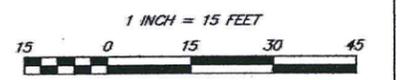

# THIRD STREET

ALWAYS CALL DIG SAFE  
BEFORE ANY CONSTRUCTION

ANDROSCOGGIN ss. REGISTRY OF DEEDS  
RECEIVED \_\_\_\_\_, 20\_\_\_\_  
at \_\_\_\_\_ H \_\_\_\_\_ M \_\_\_\_\_  
PLAN BOOK \_\_\_\_\_ PAGE \_\_\_\_\_  
ATTEST \_\_\_\_\_ REGISTER \_\_\_\_\_

STATE OF MAINE  
KEVIN W. CULLENBERG  
1278  
REGISTERED LAND SURVEYOR

DIVISION OF PROPERTY  
24 DUNN STREET AUBURN, MAINE  
MADE FOR  
ROMAN CATHOLIC BISHOP  
OF PORTLAND  
OCTOBER 2 2014  
BY  
CULLENBERG LAND SURVEYING  
892 OLD DANVILLE ROAD  
AUBURN, MAINE 04210  
(207) 777-1150