


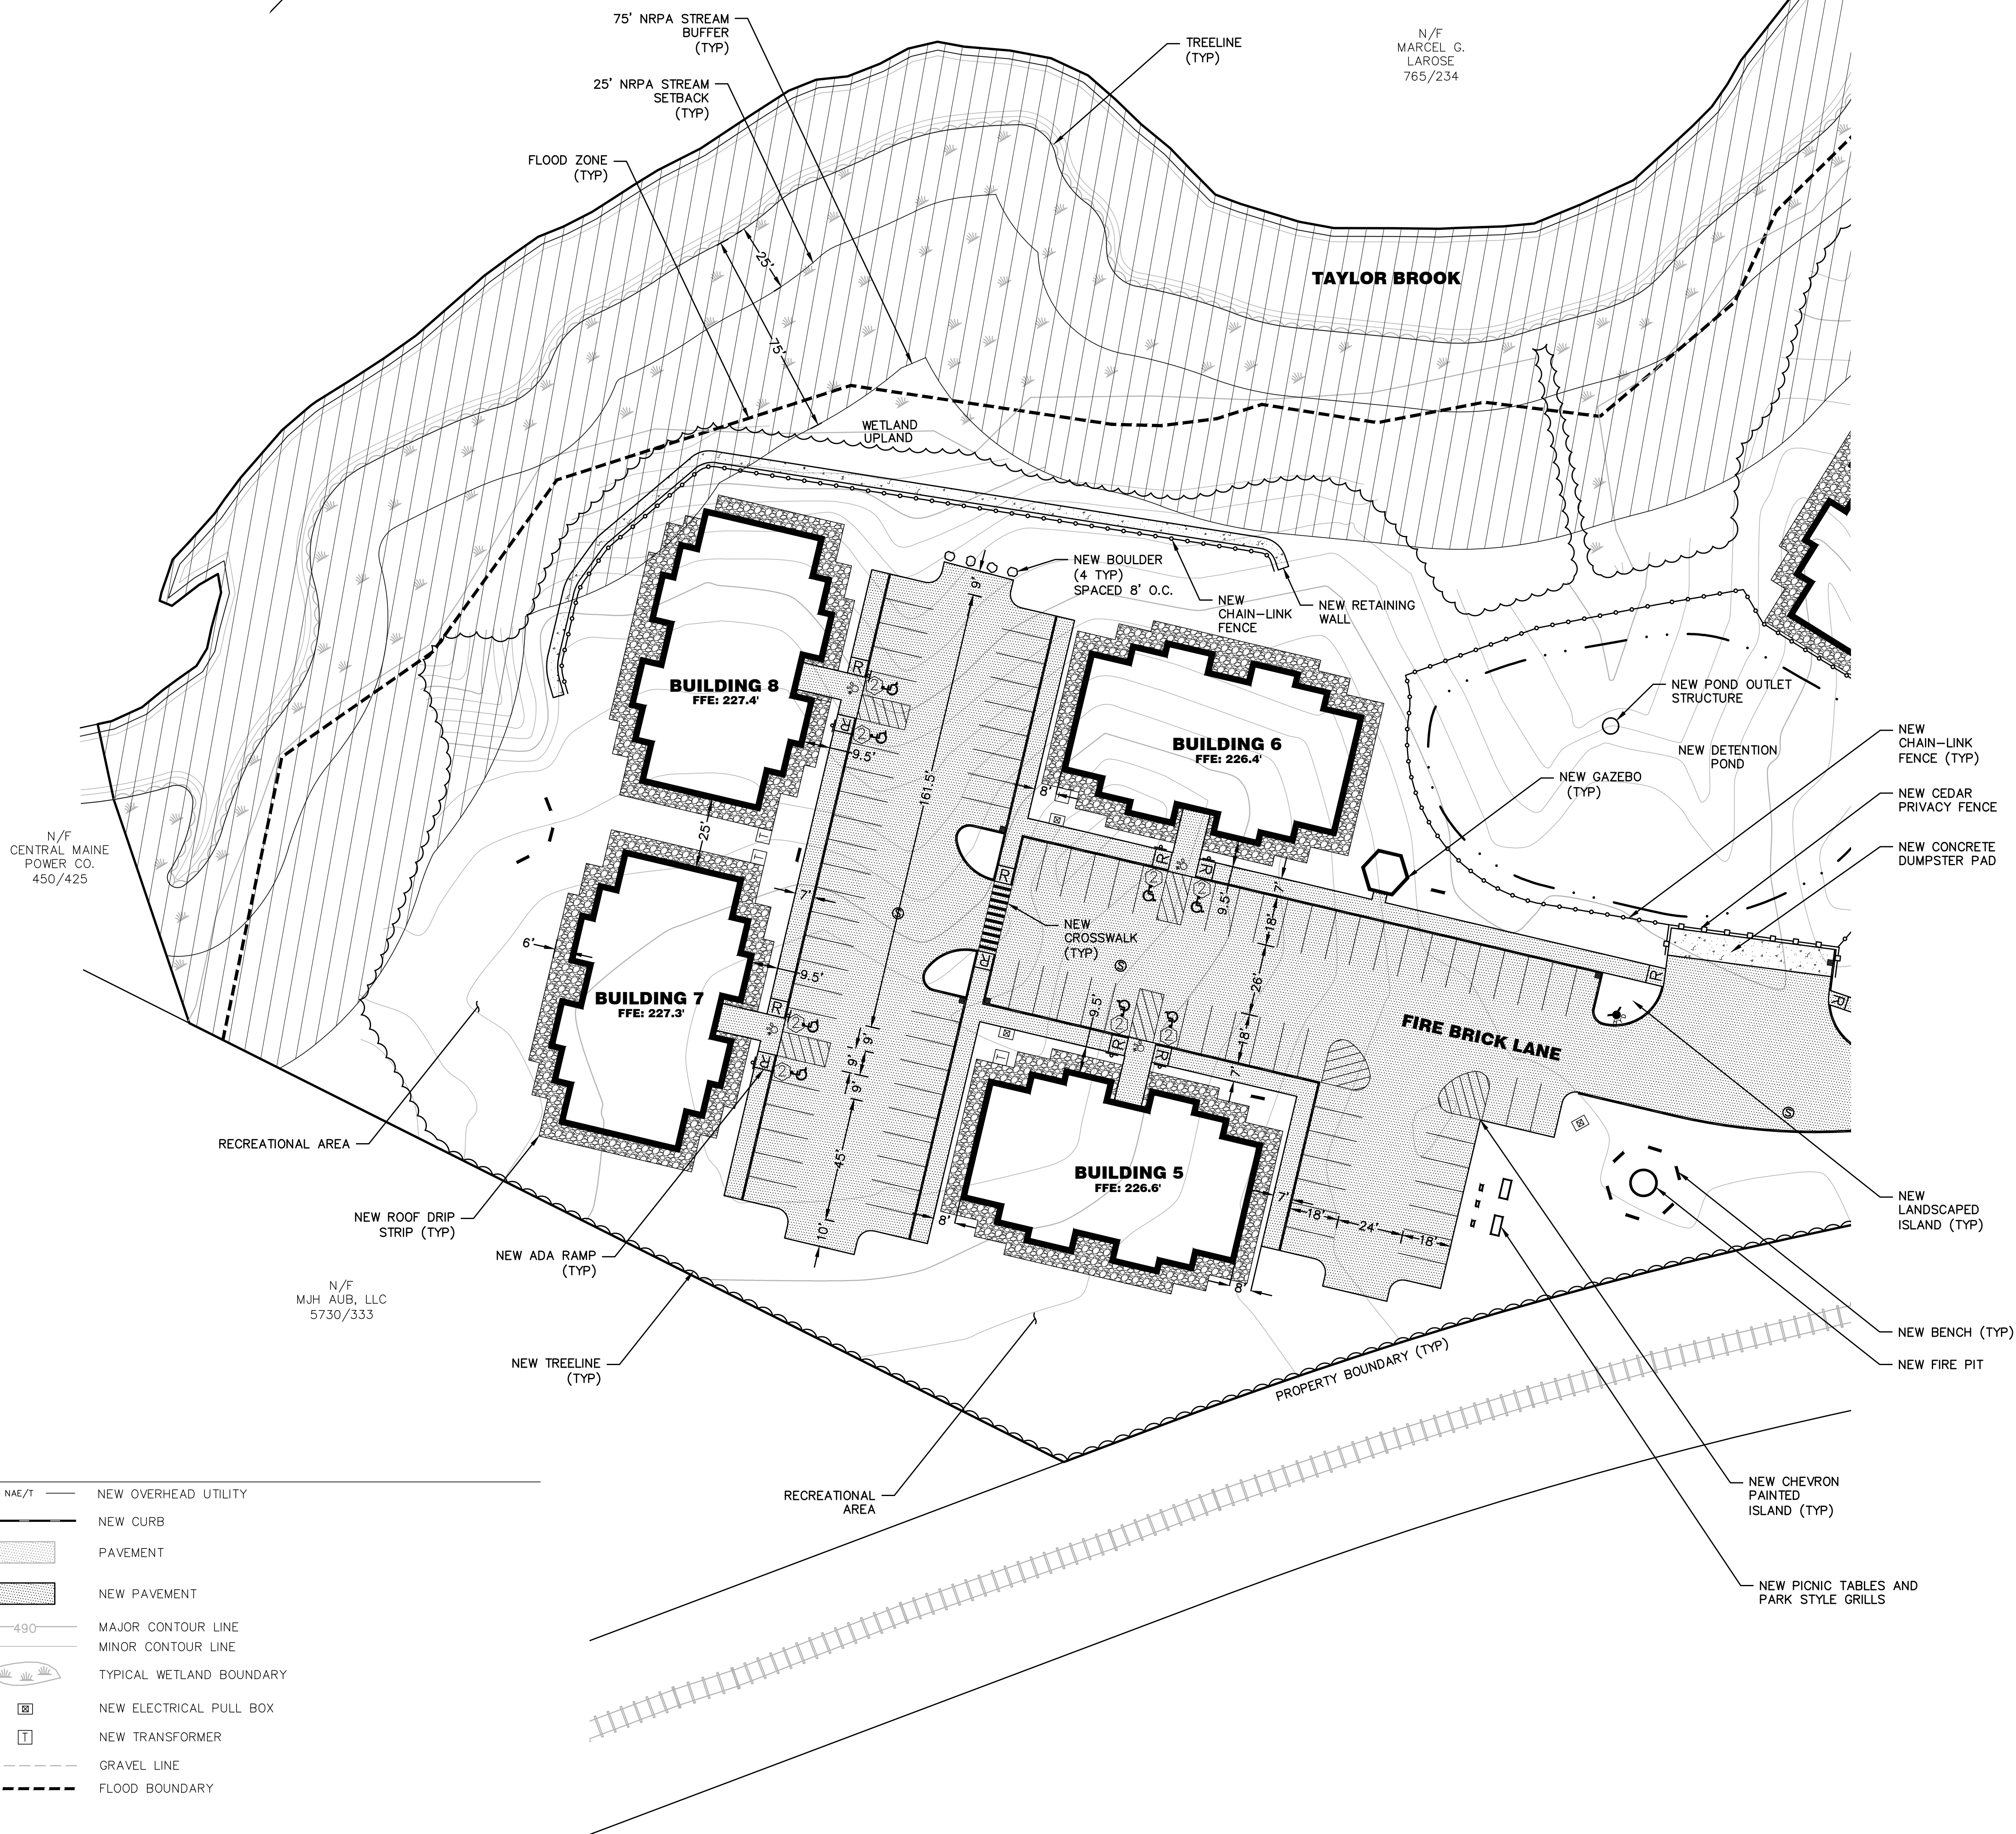


STANDARD NEW SIGN LEGEND

- ① "STOP" (R1-1)
- ② HANDICAP PARKING
- ③ "SPEED LIMIT 10"

LEGEND

- | | | | |
|-------------------|-----------------------------------|-----------|--------------------------|
| ⊙ | SEWER MANHOLE | — NAE/T — | NEW OVERHEAD UTILITY |
| ⊙ | NEW SEWER MANHOLE | — | NEW CURB |
| ⊕ | NEW WATER SHUTOFF | ▨ | PAVEMENT |
| ⊕ | NEW WATER GATE | ▨ | NEW PAVEMENT |
| ⊕ | UTILITY POLE | — 490 — | MAJOR CONTOUR LINE |
| ■ | NEW CATCH BASIN | — | MINOR CONTOUR LINE |
| ⬮ | NEW UTILITY POLE | — | TYPICAL WETLAND BOUNDARY |
| ⬮ | NEW LIGHT FIXTURE | ▣ | NEW ELECTRICAL PULL BOX |
| ⬮ | NEW FIRE HYDRANT | ▢ | NEW TRANSFORMER |
| — OU — | OVERHEAD UTILITY | — — — — — | GRAVEL LINE |
| — — — — — | BOUNDARY LINE (SURVEYED) | — — — — — | FLOOD BOUNDARY |
| — — — — — | ABUTTING BOUNDARY LINES (APPROX.) | | |
| — — — — — | GUARDRAIL | | |
| — — — — — | NEW GUARDRAIL | | |
| — — — — — | SEWER EASEMENT | | |
| — — — — — | NEW CHAIN-LINK FENCE | | |
| — — — — — | NEW CEDAR PRIVACY FENCE | | |
| — X — X — X — X — | WIRE FENCE | | |

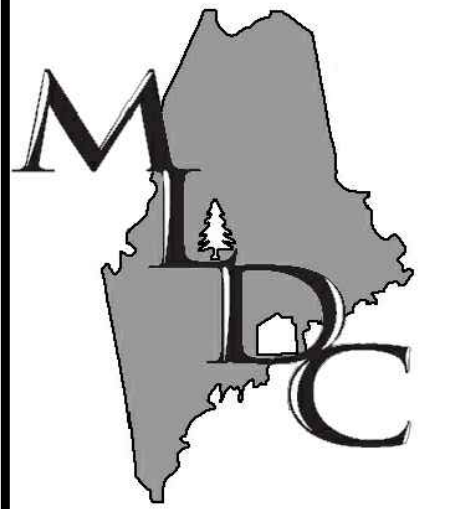

MAIN-LAND

DEVELOPMENT
CONSULTANTS, INC.

69 MAIN ST. LIVERMORE FALLS, MAINE
367 US ROUTE 1 FALMOUTH, MAINE
PH: (207) 897-6752 FAX: (207) 897-5404
WWW.MAIN-LANDDC.COM

PROJECT

**BRICKYARD
COMMONS**

AUBURN, MAINE 04210

OWNER OF RECORD

GENDRON CORP.


50 ALFRED A. PLOURDE PARKWAY
PO BOX 1913,
LEWISTON, MAINE 04241

MADE FOR

GENDRON CORP.

50 ALFRED A. PLOURDE PARKWAY
PO BOX 1913,
LEWISTON, MAINE 04241

DRAWING SCALE:

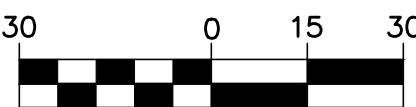

(IN FEET)

1 INCH = 30 FT

SUBMISSION NOTES:

SUBMISSION 1: 2022-03-18 SDH
ISSUED FOR CLIENT REVIEW.

SUBMISSION 2: 2022-03-28 SDH
ISSUED FOR 75% REVIEW.

SUBMISSION 3: 2022-03-31 SDH
ISSUED FOR 75% REVIEW.

PROJ. MGR: RWD
DRAWN BY: SDH
CHECKED BY: RWD
SUBMISSION NO. 3
SURVEY DATE: N/A
SUBMISSION DATE: 2022-03-31
SUBMITTED FOR: REVIEW

NOT FOR CONSTRUCTION

**SITE LAYOUT
PLAN
BUILDINGS 5-8**

SEAL:

DRAFT

RICHARD W. DUNTON ME PE #12485

DRAWING NO.

C2.2

MLDC NO. 21-342

1 OF 1