
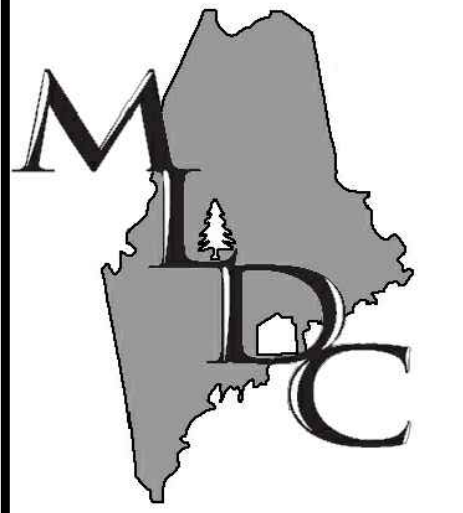


**LEGEND**

- |   |                                   |           |   |     |                         |
|---|-----------------------------------|-----------|---|-----|-------------------------|
| ⊙ | SEWER MANHOLE                     | — NAE/T — | NEW AERIAL ELECTRIC & TELECOM LINE      | ⊠   | NEW ELECTRICAL PULL BOX |
| ⊙ | NEW SEWER MANHOLE                 | — NUE/T — | NEW UNDERGROUND ELECTRIC & TELECOM LINE | ⊠   | NEW TRANSFORMER         |
| ⊙ | NEW WATER SHUTOFF                 | — NW —    | NEW WATER SERVICE                       | --- | GRAVEL LINE             |
| ⊙ | NEW WATER GATE                    | — NS —    | NEW SEWER LINE                          | --- | FLOOD BOUNDARY          |
| ⊙ | UTILITY POLE                      | — SD —    | NEW STORM DRAIN                         |     |                         |
| ■ | NEW CATCH BASIN                   | — NUD —   | NEW UNDERDRAIN                          |     |                         |
| ⊙ | NEW UTILITY POLE                  | —         | NEW CURB                                |     |                         |
| ⊙ | NEW LIGHT FIXTURE                 | ▨         | PAVEMENT                                |     |                         |
| ⊙ | NEW FIRE HYDRANT                  | □         | NEW PAVEMENT                            |     |                         |
| → | NEW CONCRETE THRUST BLOCK         | — 490 —   | MAJOR CONTOUR LINE                      |     |                         |
| — | OVERHEAD UTILITY                  | — MINOR — | MINOR CONTOUR LINE                      |     |                         |
| — | BOUNDARY LINE (SURVEYED)          | — 499 —   | NEW MAJOR CONTOUR LINE                  |     |                         |
| — | ABUTTING BOUNDARY LINES (APPROX.) | —         | NEW MINOR CONTOUR LINE                  |     |                         |
| — | GUARDRAIL                         | —         | TYPICAL WETLAND BOUNDARY                |     |                         |
| — | SEWER LINE (APPROX.)              | —         | NEW CHAIN-LINK FENCE                    |     |                         |
| — | SEWER EASEMENT                    | —         | NEW CEDAR PRIVACY FENCE                 |     |                         |
| — | STORMDRAIN LINE (APPROX.)         | —         | WIRE FENCE                              |     |                         |
| — | WATER MAIN (APPROX.)              |           |   |     |                         |

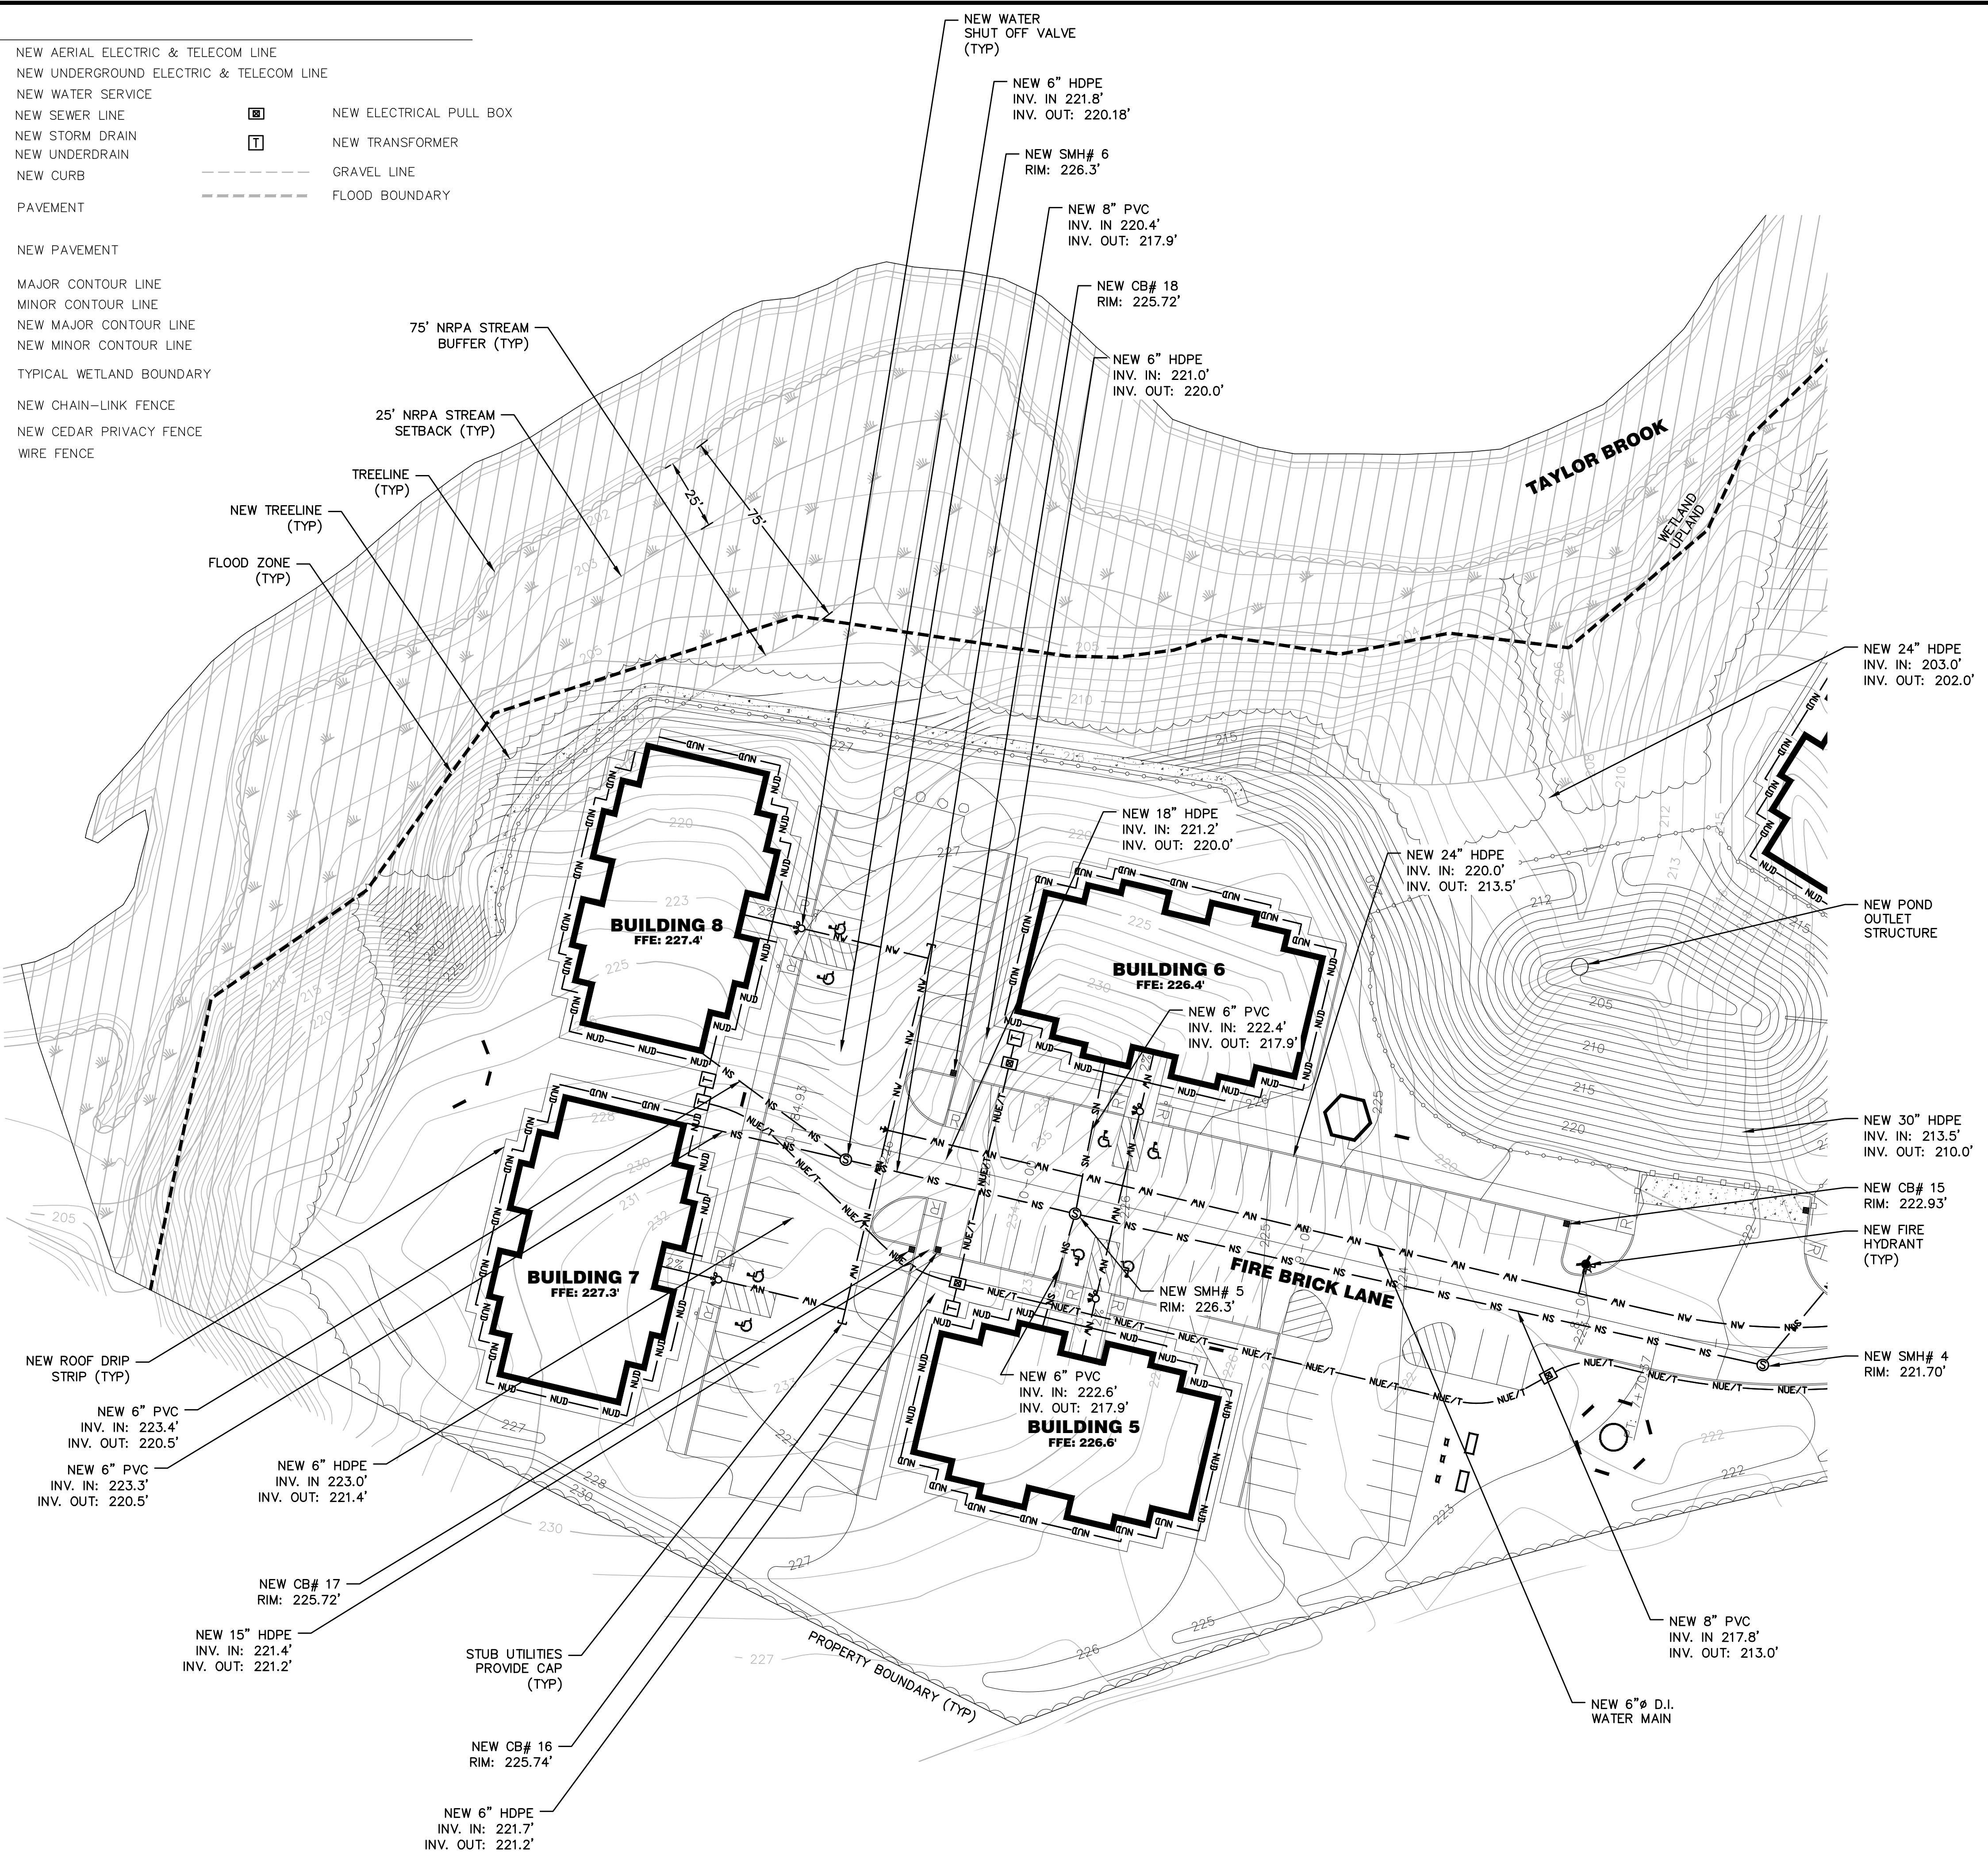

**MAIN-LAND**  
DEVELOPMENT  
CONSULTANTS, INC.

69 MAIN ST. LIVERMORE FALLS, MAINE  
367 US ROUTE 1 FALMOUTH, MAINE  
PH: (207) 897-6752 FAX: (207) 897-5404  
WWW.MAIN-LANDDC.COM

PROJECT  
**BRICKYARD COMMONS**  
AUBURN, MAINE 04210

OWNER OF RECORD  
**GENDRON CORP.**

50 ALFRED A. PLOURDE PARKWAY  
PO BOX 1913,  
LEWISTON, MAINE 04241

MADE FOR  
**GENDRON CORP.**

50 ALFRED A. PLOURDE PARKWAY  
PO BOX 1913,  
LEWISTON, MAINE 04241

DRAWING SCALE:  
30 0 15 30  
( IN FEET )  
1 INCH = 30 FT

SUBMISSION NOTES:  
SUBMISSION 1: 2022-03-28 SDH  
ISSUED FOR 75% REVIEW.  
SUBMISSION 2: 2022-03-31 SDH  
ISSUED FOR 75% REVIEW.

PROJ. MGR: RWD  
DRAWN BY: SDH  
CHECKED BY: RWD  
SUBMISSION NO. 2  
SURVEY DATE: N/A  
SUBMISSION DATE: 2022-03-31  
SUBMITTED FOR: REVIEW

**NOT FOR CONSTRUCTION**  
**SITE UTILITIES**  
**PLAN BUILDINGS**  
**5-8**

SEAL:  
**DRAFT**

RICHARD W. DUNTON ME PE #12485  
DRAWING NO.  
**C4.2**  
MLDC NO. 21-342 1 OF 1