


ADDENDUM NO. 1
TO
CITY OF AUBURN, MAINE
2026 ALLIED ROAD RECLAMATION PROJECT BID#2026-011
DATE: 1/23/2026

This addendum amends and /or supplements the bid documents as indicated below. Only these items alter the bid documents. Any verbal discussions or responses are hereby declared null and void. Please acknowledge this addendum on the Bid Proposal Form.

Q: **"Special Paving Areas": Can you please clarify whether the grinding and paving is intended to include the entire area surrounding the concrete, including the pavement between the concrete pads, or if the existing pavement in that area is to remain as is?**

A: Saw cut along the front corners of the concrete pads rather than grind. The paving does not include between the pads just from the saw cut to the road edge. Picture below;

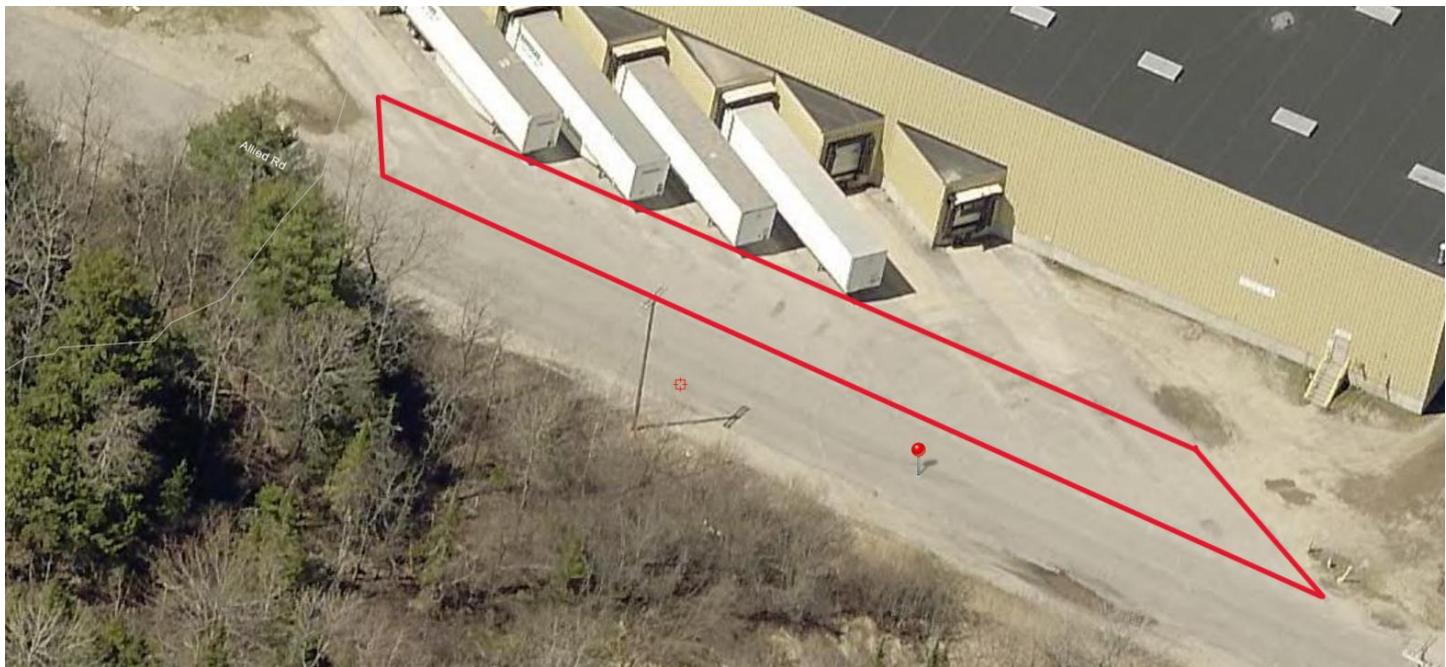

Q: **Can you identify the location, size and thickness of item 403.102 Hot Mix Asphalt – Special Areas?**

A: Picture above shows location. The buildup will be 2" of 19mm HMA Base and 1.5" of 12.5mm HMA Surface.