


LEVELS 2-3-4 PLAN

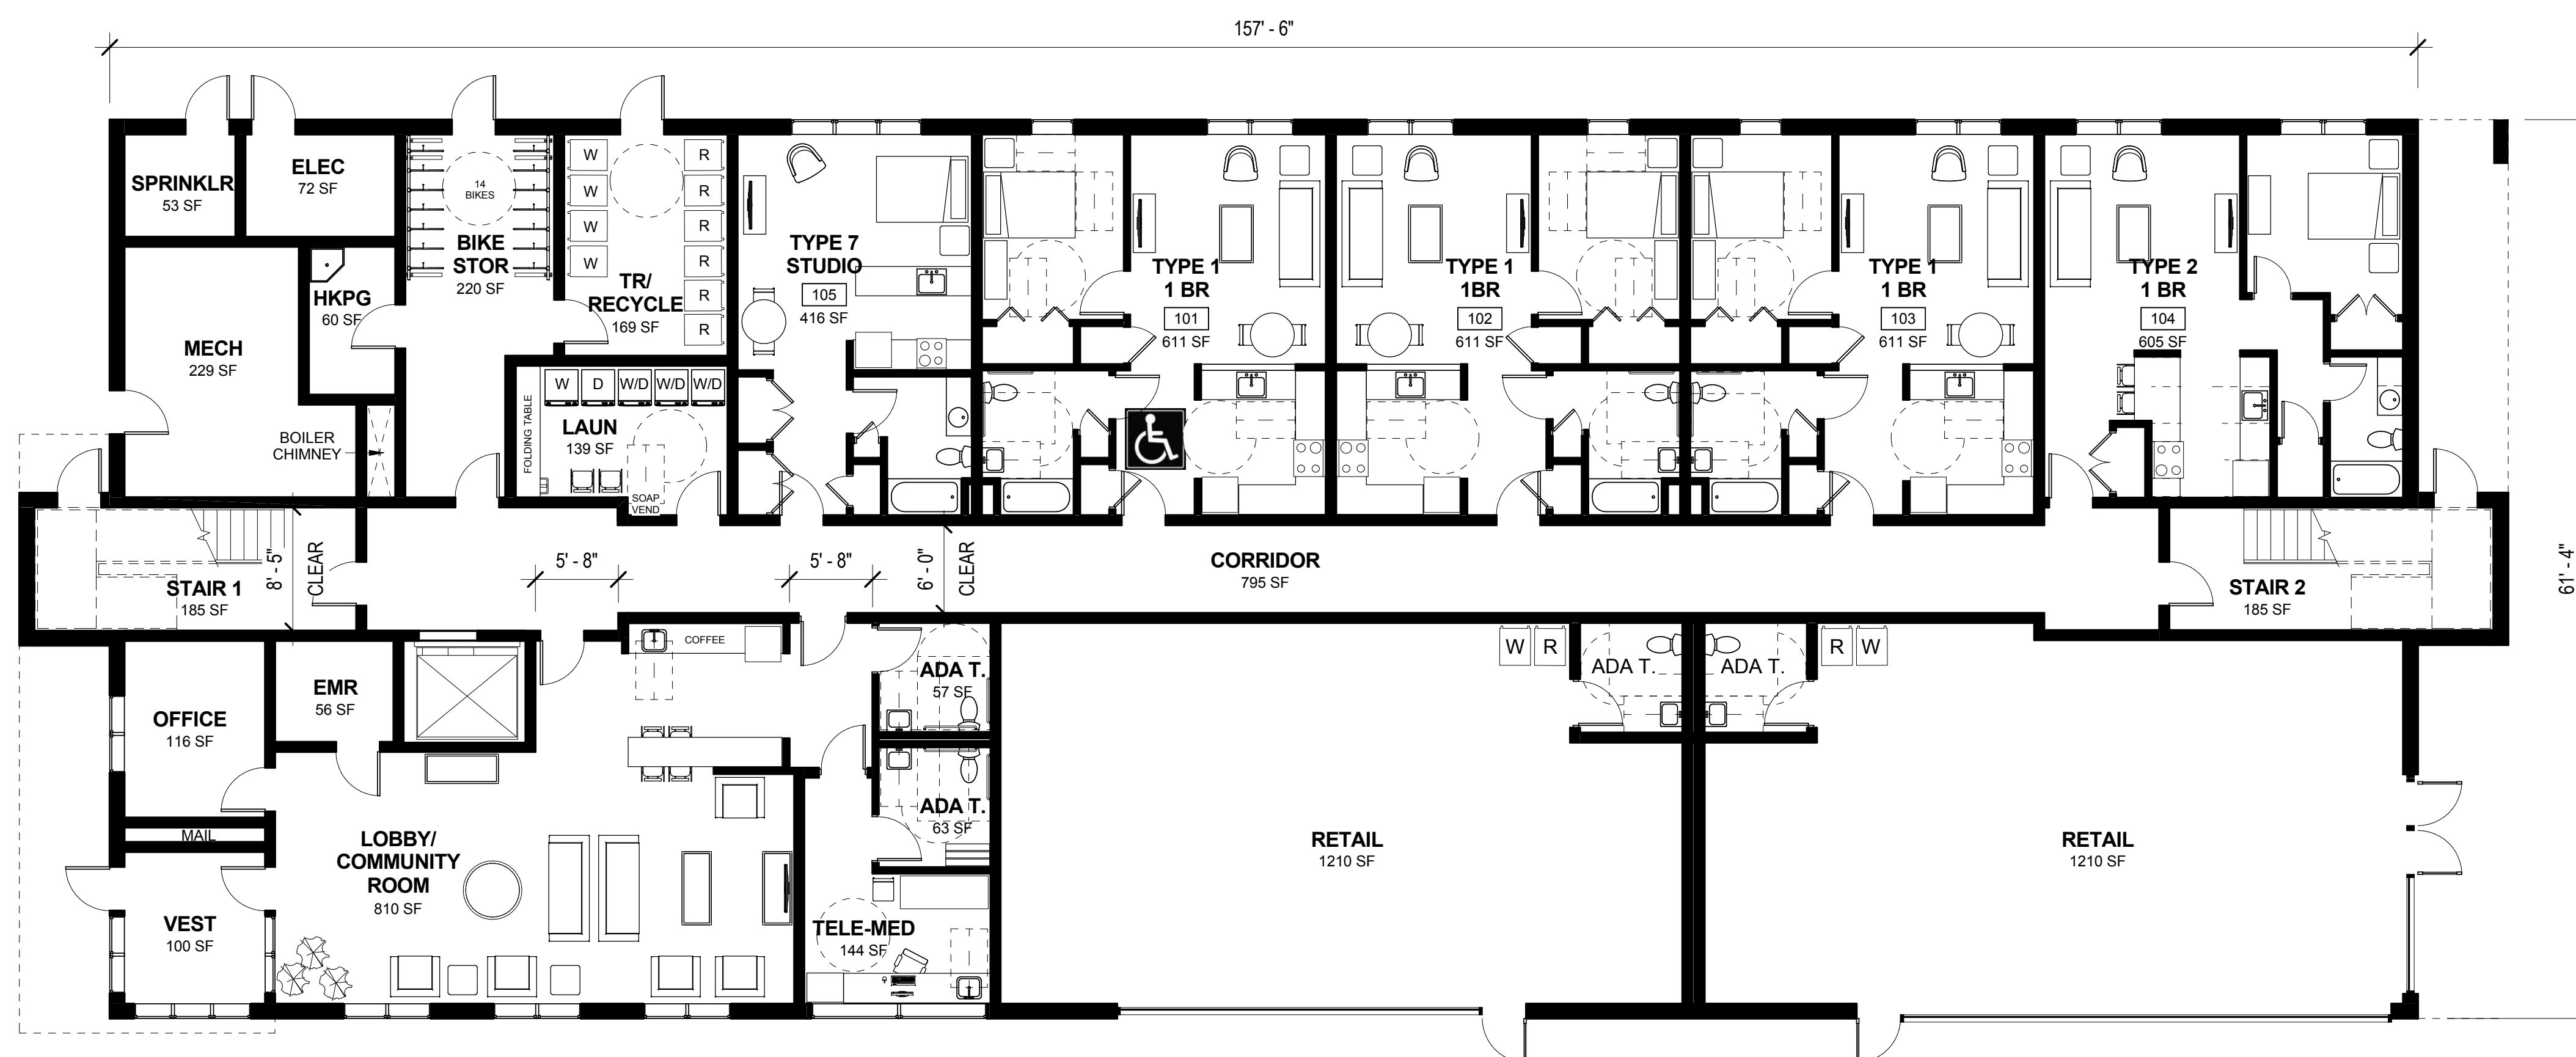

LEVEL 1 - GROUND FLOOR PLAN

PROJECT SUMMARY

Gross SF/Floor 1 9,790 sf
 Gross SF/Floors 2-3-4 29,640 sf

TOTAL Gross SF 39,430 sf

STUDIO 1 2%
 1 BR 31 76%
 2 BR 9 22%
TOTAL UNITS 41

RETAILS SPACE(S) 2,420 sf

PARKING (including 7 ADA) 36 88%
 PARKING - Retail Street Parking 4

BICYCLES - Indoor Storage 14 34%
 BICYCLES - Outdoor Bike Racks (6x2) 12 bikes

ACCESSIBILITY (HUD 504)

5% Accessible required 2 1 - 1BR, 1 - 2BR
 12% Additional Accessible 5 4 - 1BR, 1 - 2BR
 2% Hearing Impaired 1 1 - 1BR

FULL ACCESSIBLE UNIT DISTRIBUTION

	1 BR	2 BR
ADA - Floor 1	1	
ADA - Floor 2	2	1
ADA - Floor 3	1	1
ADA - Floor 4	1	
Hearing Impaired - Floor 2	1	
TOTAL HUD 504	6	2

ADAPTABLE UNITS PER FLOOR

	1 BR	2 BR
Adaptable - Floor 1	2	0
Adaptable - Floor 2	5	1
Adaptable - Floor 3	7	1
Adaptable - Floor 4	7	2
TOTAL ADAPTABLE	21	4


STANDARD UNITS

	1 BR	2 BR
Floor 1	2	0
Floor 2	1	1
Floor 3	1	1
Floor 4	1	1
TOTAL STANDARD	5	3



ANEW-AUBURN HOUSING - 62 SPRING STREET - AUBURN, ME

SCHEMATIC FLOOR PLANS

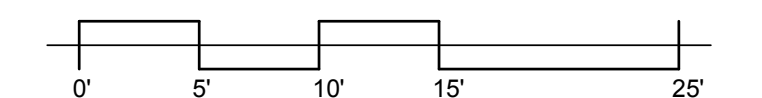

19 August 2016